





ATLANTIC AUTO REPAIR  
NORTH ELEVATION

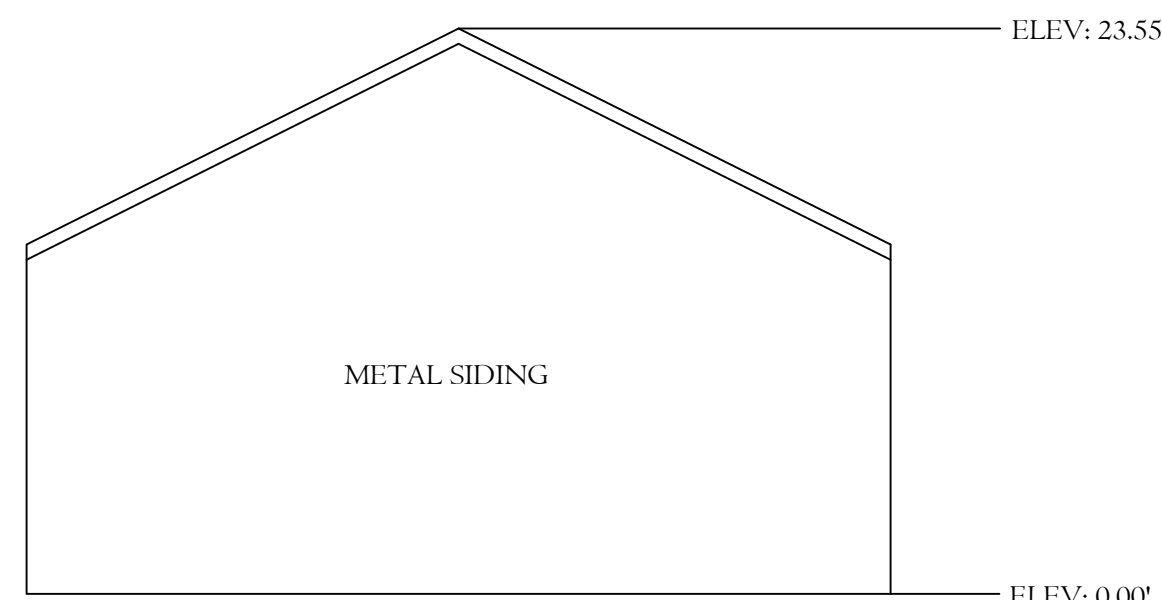


ATLANTIC AUTO REPAIR  
SOUTH ELEVATION

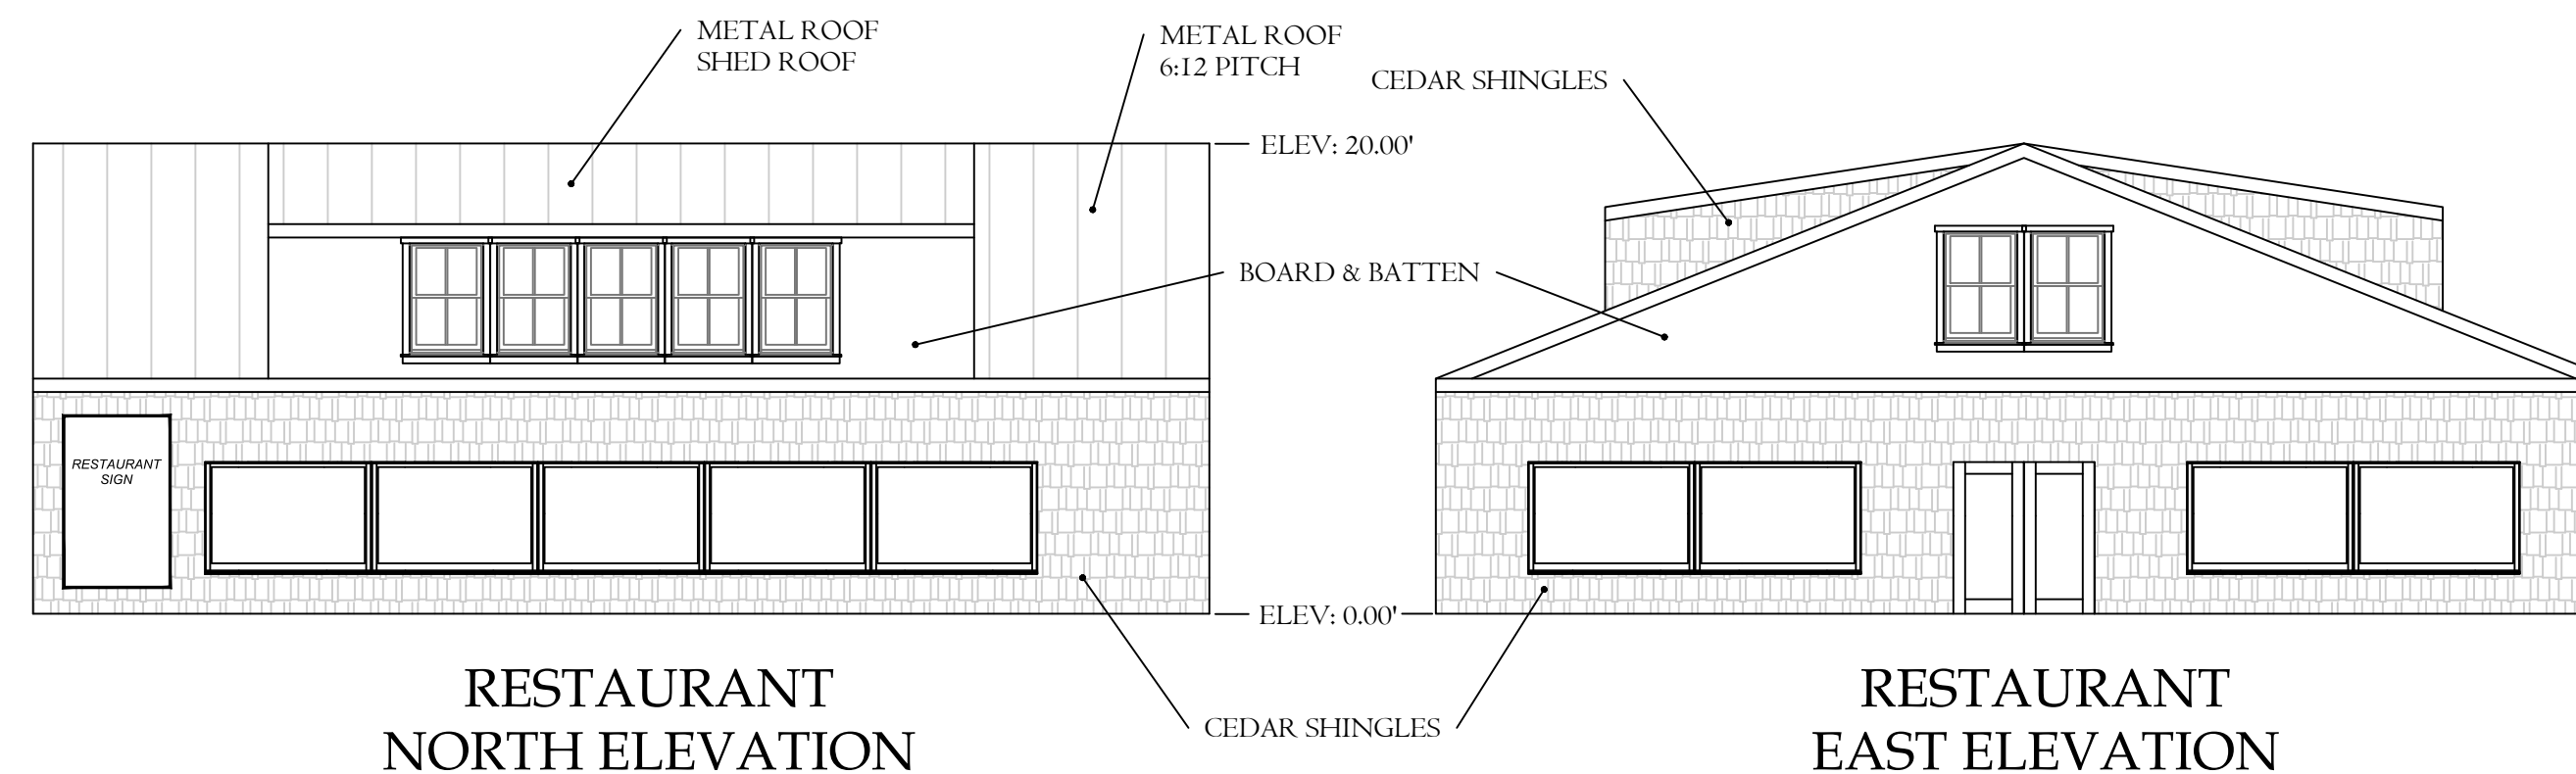


RESTAURANT  
NORTH ELEVATION


RESTAURANT  
EAST ELEVATION

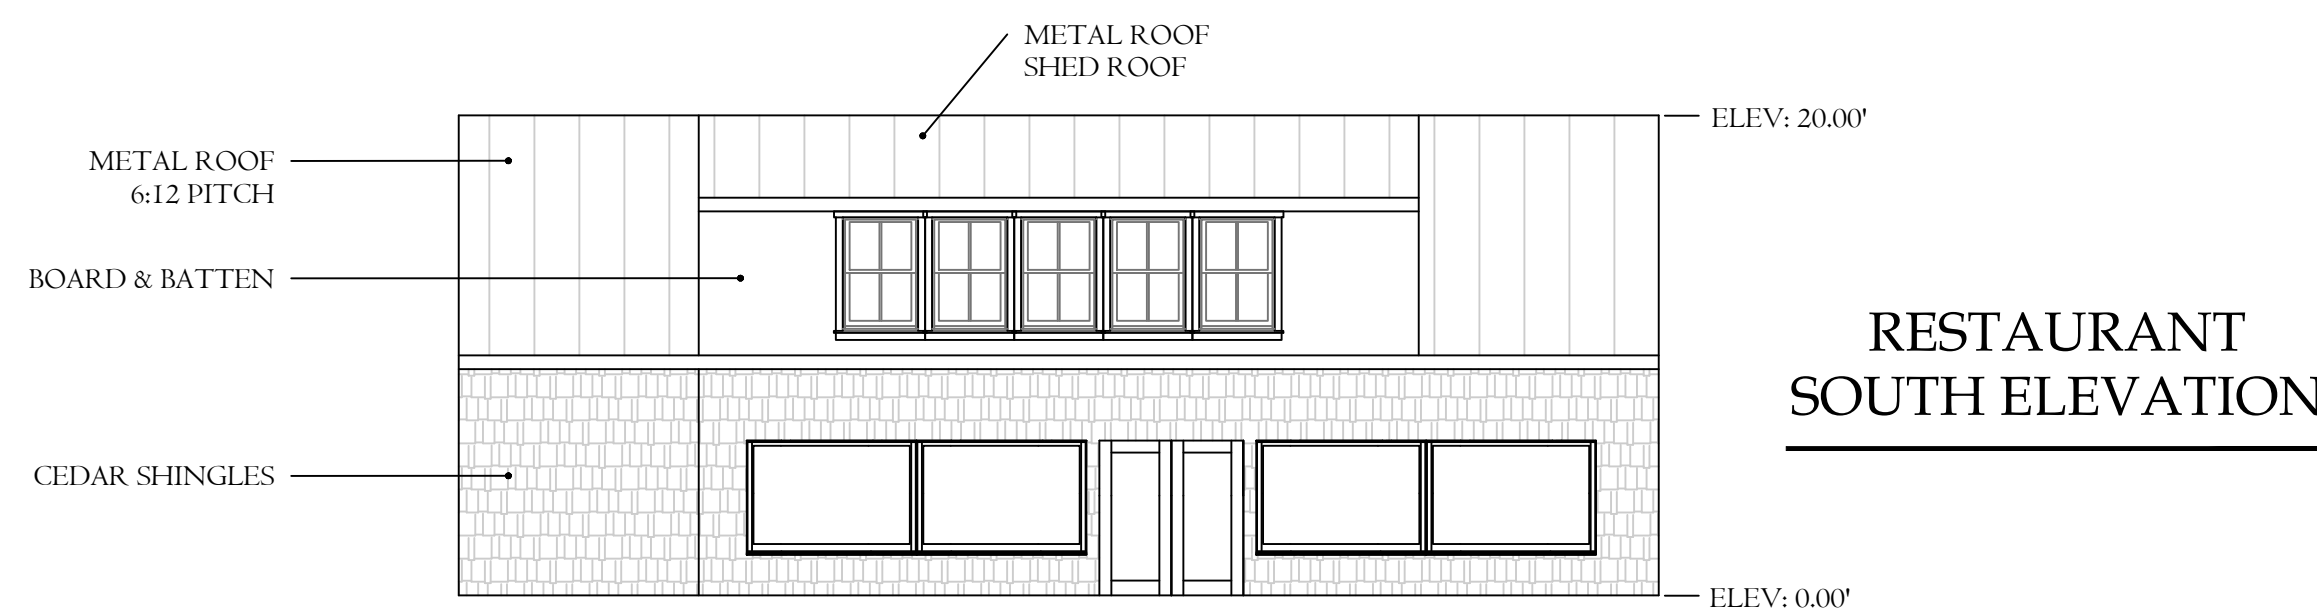

RESTAURANT  
SOUTH ELEVATION

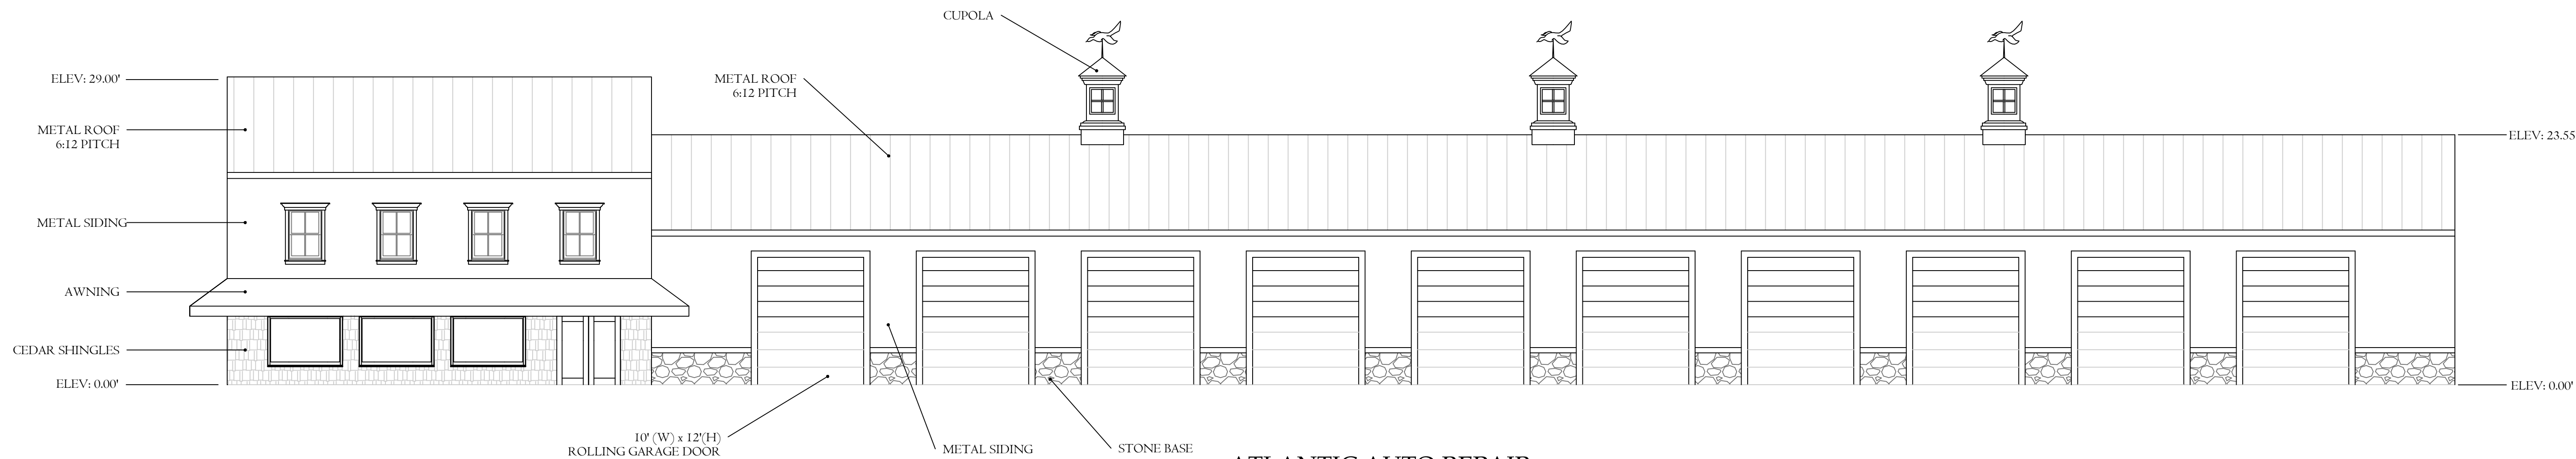

ATLANTIC AUTO REPAIR  
WEST ELEVATION

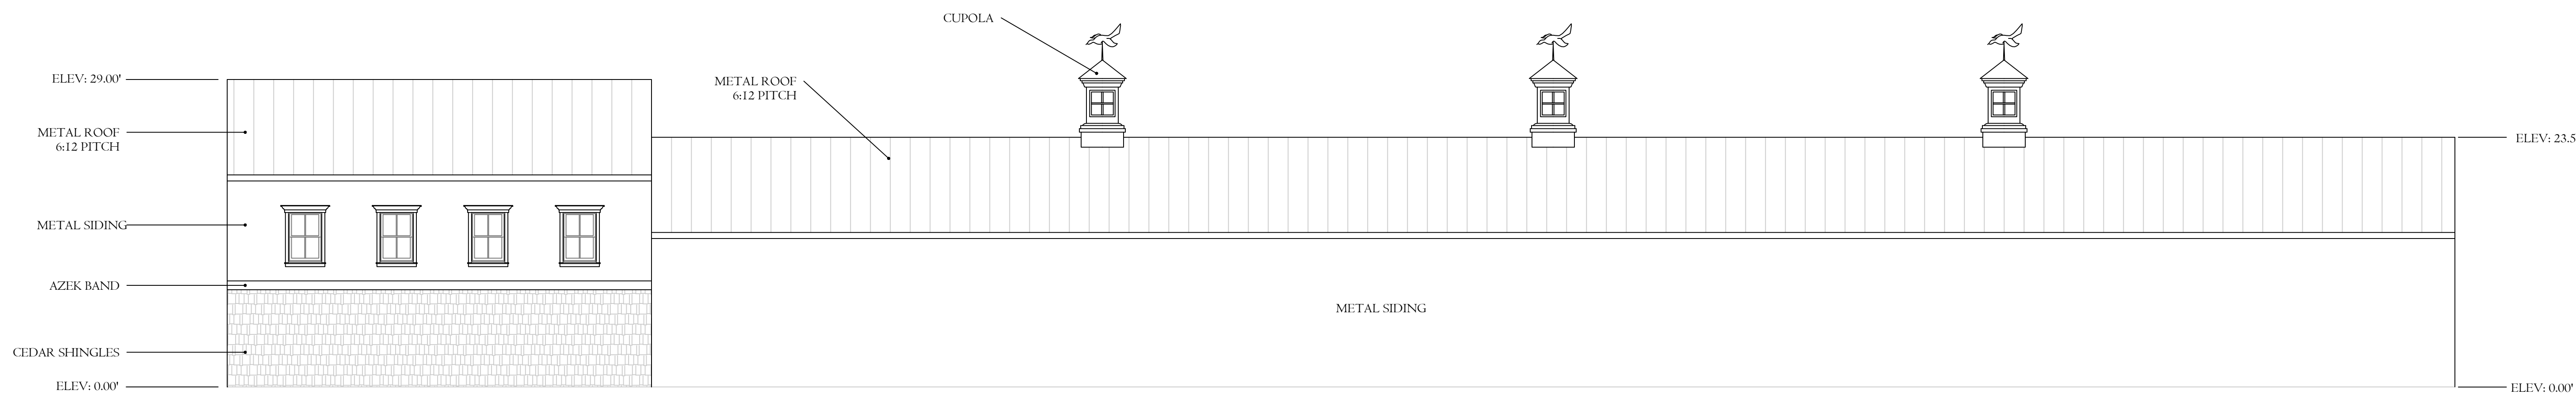


ATLANTIC AUTO REPAIR  
EAST ELEVATION

| REVISIONS |      | DESCRIPTION |  |
|-----------|------|-------------|--|
| REVISION  | DATE |             |  |
| 1         |      |             |  |

PLITKO, LLC

32133 Omar Rd.  
Frankford, DE 19945  
Phone (302)-222-2075

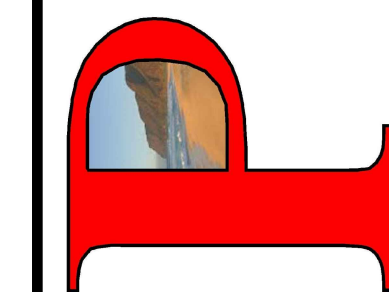

ATLANTIC AUTO  
REPAIR & RESTAURANT  
ARCHITECTURAL ELEVATIONS  
SUSSEX COUNTY, DELAWARE

Scale: 1-1/2"=1.0'  
Designed: RP 01/31/20  
Planned:  
Drawn:  
Approved:  
Sheet No. A1