


3.0 TCP

6th Street Widening: SS Snipes to Drop MH



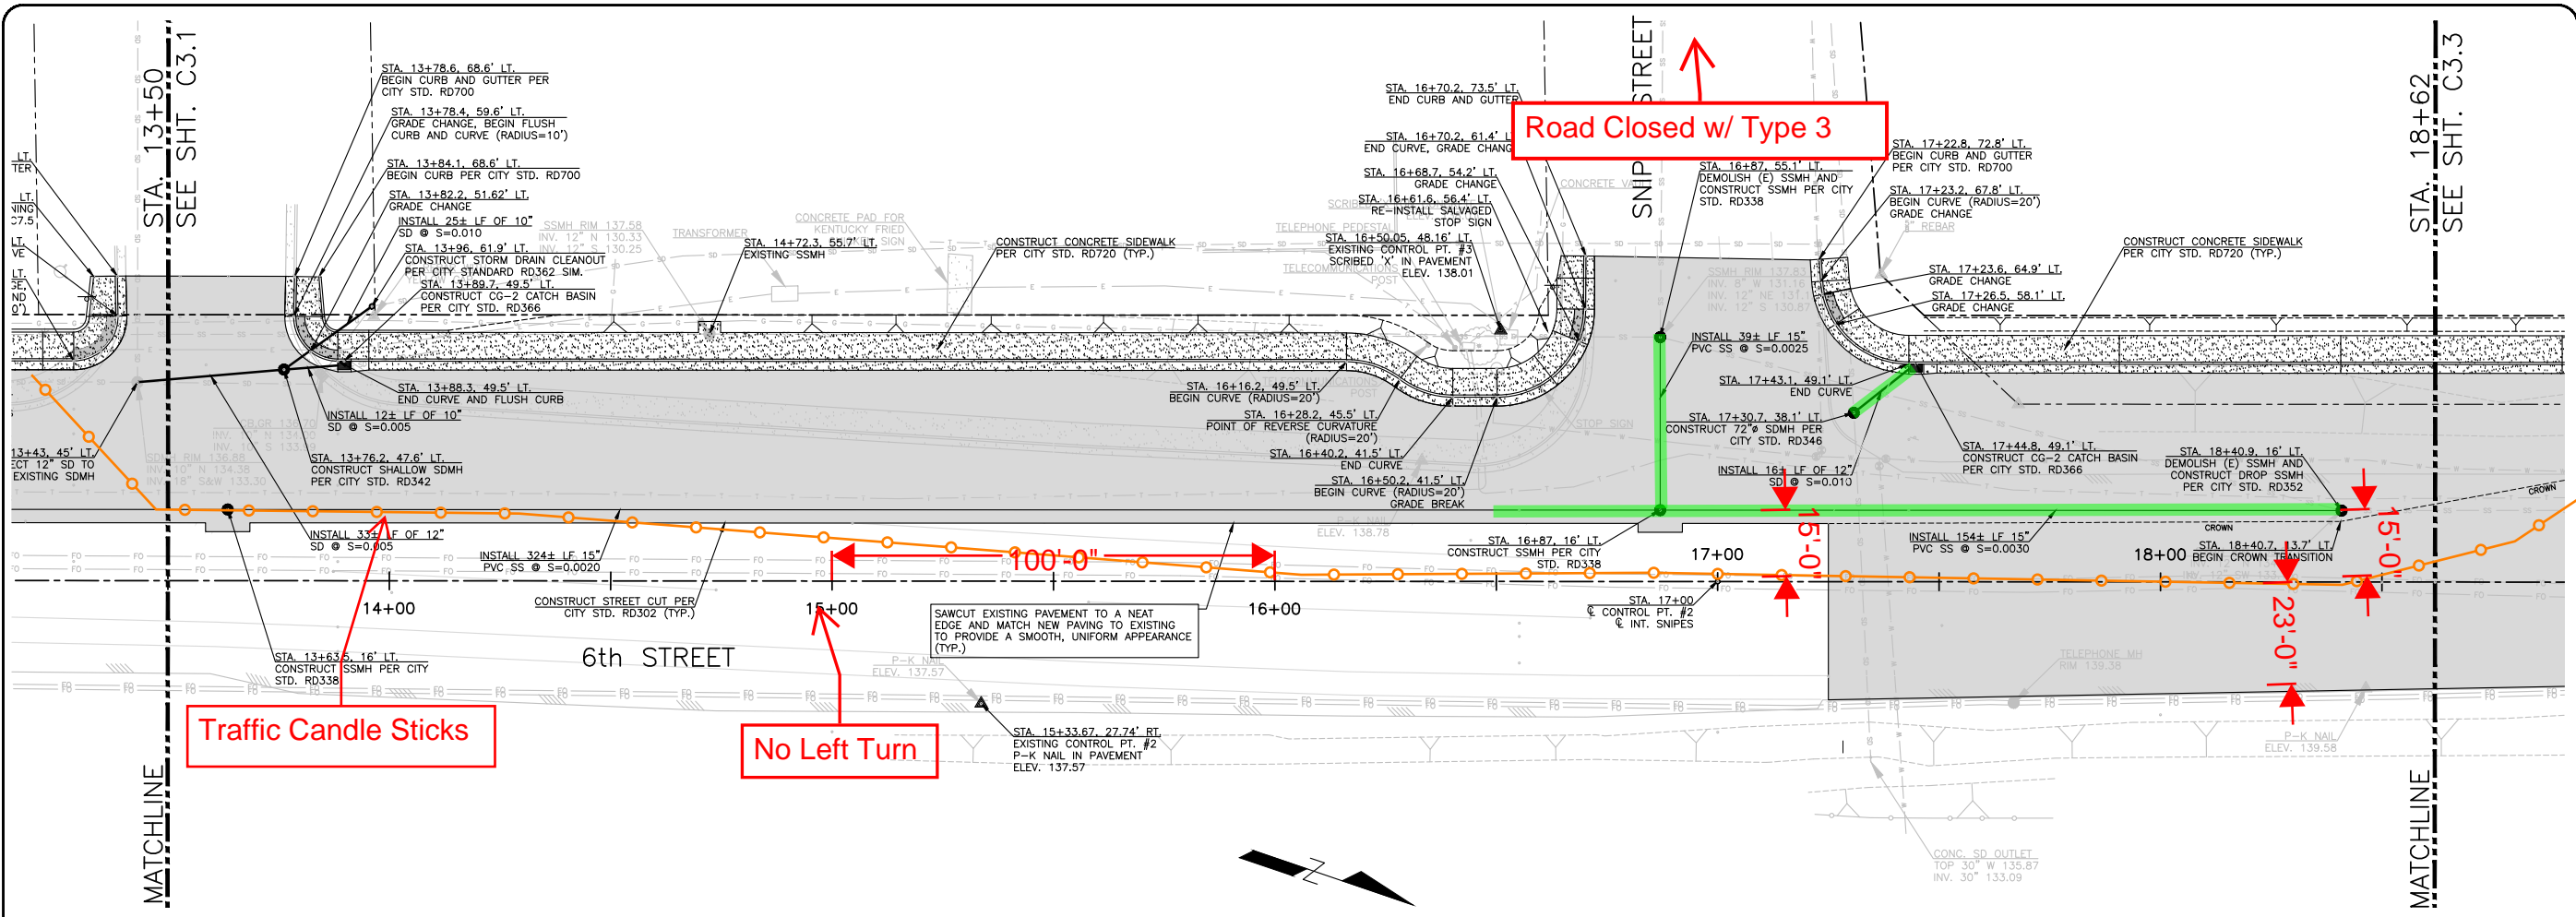

Traffic Candle Sticks

No Left Turn

Road Closed w/ Type 3

NOTES

- SEE SHEET C0.1 FOR GENERAL NOTES AND INFORMATION.
- SEE SHEET C5.2 FOR GRADING PLAN.

BENCHMARKS

PROJECT BENCHMARK: P-K NAIL IN PAVEMENT ON EAST SHOULDER OF SIXTH STREET APPROXIMATELY 140 FEET SOUTH OF THE SOUTH CURB LINE OF SNIPE'S STREET.
 NORTHING: 712073.66 EASTING: 8020275.30 ELEV. 137.57

CENTERLINE COODINATE CONTROL

CONTROL PT. #	NORTHING	EASTING	DESCRIPTION
1	711464.76	8020452.94	CALCULATED POINT
2	712222.26	8020195.64	INT. SNIPE'S
3	713216.19	8019858.03	INT. POMONA
4	714068.65	8019568.47	INT. HOSTETLER
5	714324.30	8019481.64	CALCULATED POINT

REDUCED
 APPROXIMATELY HALF-SCALE

NO.	DATE	REVISIONS



CITY OF THE DALLES
 PUBLIC WORKS DEPARTMENT
 1215 West First Street
 The Dalles, Oregon 97058
 (541) 296-5401



A LAYOUT PLAN FOR:
6th STREET WIDENING
 THE DALLES, OREGON

NAME	MHB
DATE	10/14/2024
SCALE	1"=20'
CHECKED	
SHEET	C3.2
OF SHEETS	
JOB NO.	2024-010