

FINISH KEY

- NUCEDAR COMPOSITE SHAKES
7" EXPOSURE, STRAIGHT EDGE
COLOR: NC-06 "WORLDLY GRAY" OR EQUAL
- OWENS CORNING ARCHITECTURAL
ROOFING SHINGLES
COLOR: "SLATESTONE" OR EQUAL
- ALUMINUM STOREFRONT FRAMES, PVC WINDOW
FRAMES, FIBER CEMENT PANELS & TRIM
COLOR: FACTORY FINISHED WHITE
- COMPOSITE / FIBER CEMENT SLATS
COLOR: "CHARCOAL"

POWERED COATED
METAL HANDRAIL




4 NORTH ELEVATION
1/8" = 1'-0"



3 WEST ELEVATION
1/8" = 1'-0"





2 EAST ELEVATION
1/8" = 1'-0"

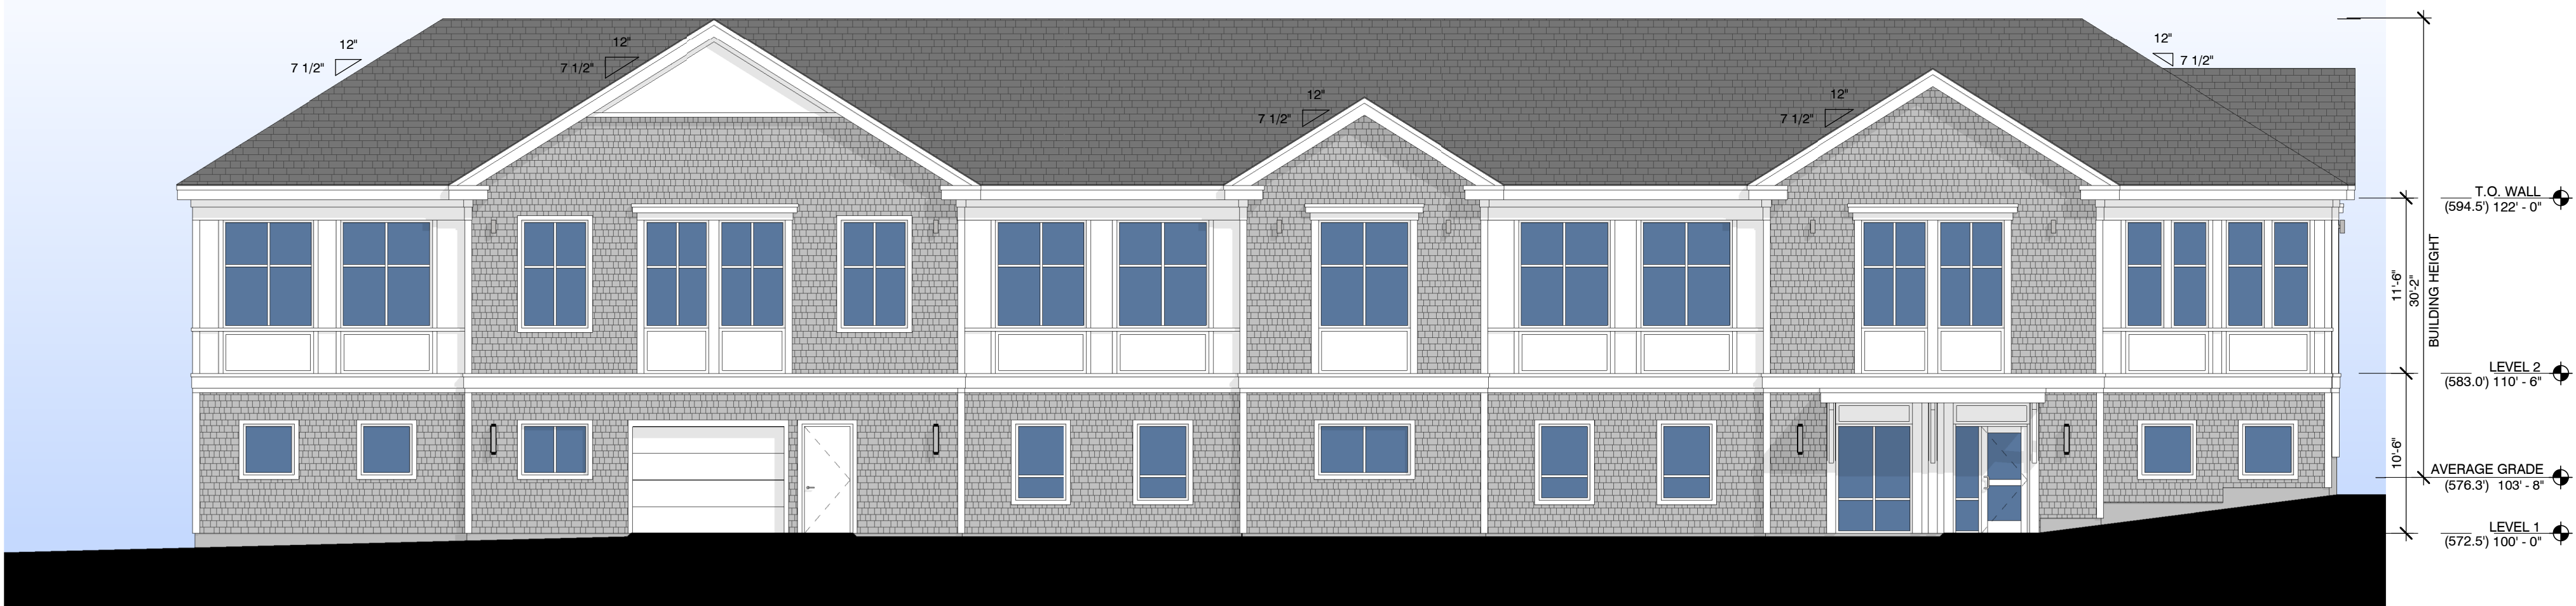

1 SOUTH ELEVATION
1/8" = 1'-0"



VIEW FROM ELM STREET

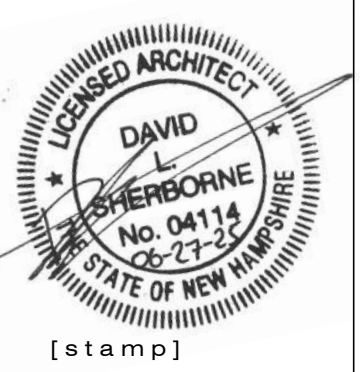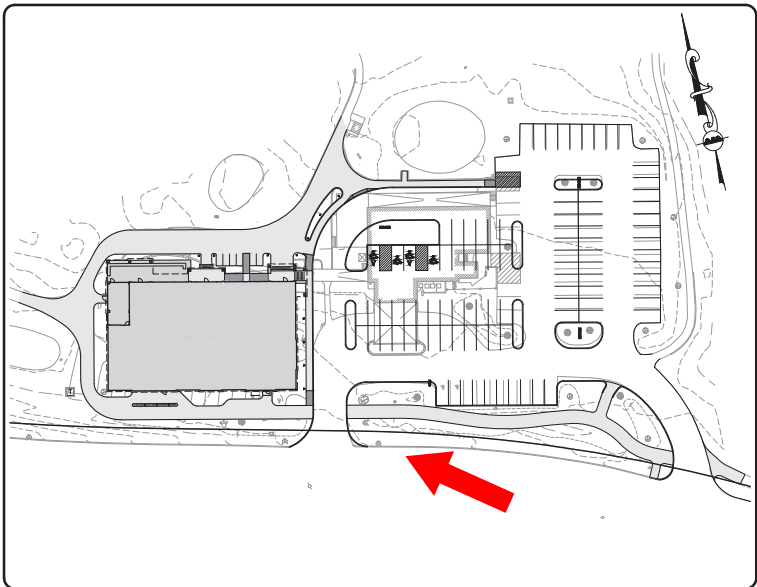

**LACONIA
COUNTRY CLUB**
607 Elm Street
Laconia, NH

REVISIONS

ISSUED:
06-27-25 SITE PLAN APPLICATION

Project Architect: DLS
Drawn by: JJD
Revised by:



**EXTERIOR
RENDERINGS**

sheet number:

A3.02



VIEW FROM 7TH TEE

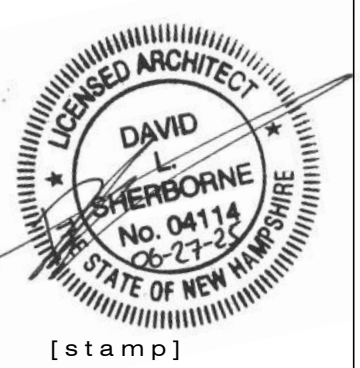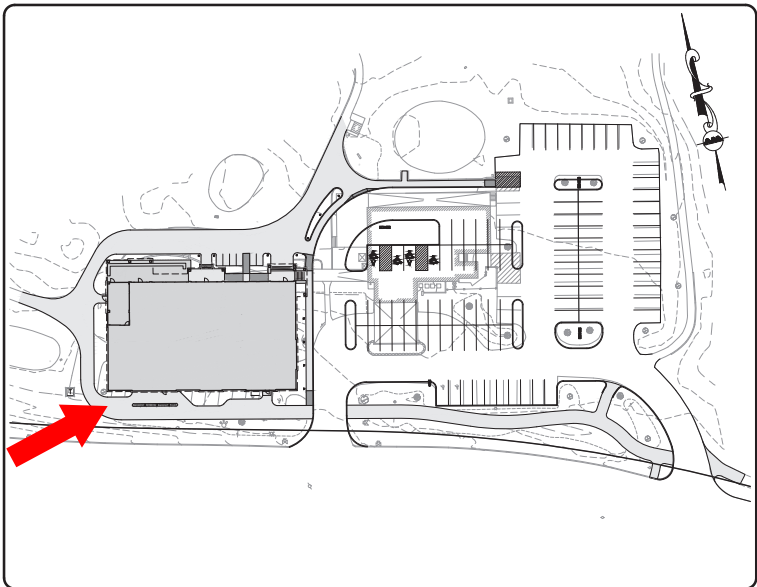

**LACONIA
COUNTRY CLUB**
607 Elm Street
Laconia, NH

REVISIONS

ISSUED:
06-27-25 SITE PLAN APPLICATION


Project Architect: DLS
Drawn by: JJD
Revised by:

**EXTERIOR
RENDERINGS**

sheet number:
A3.03



VIEW FROM 18TH GREEN

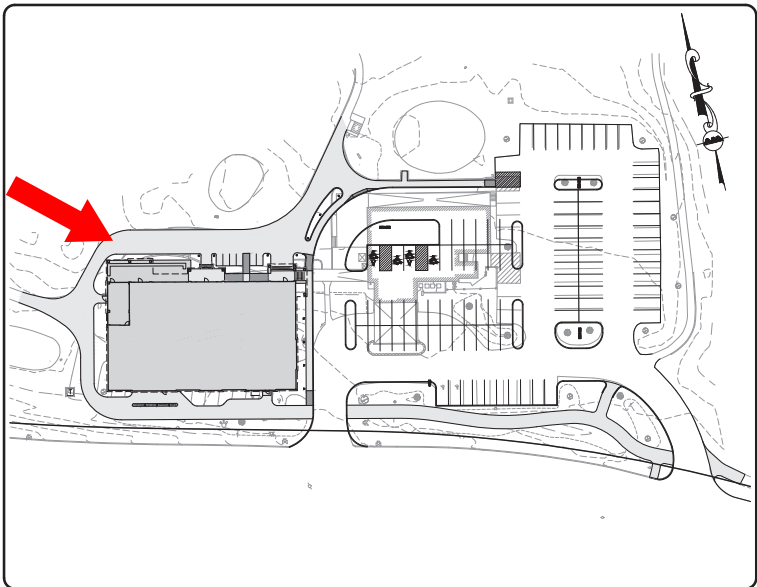

OPECHEE

CONSTRUCTION CORPORATION

11 CORPORATE DRIVE • BELMONT • NH 03220
PHONE (603) 527-9090 • WWW.OPECHEE.COM

DAVID
SHERBORNE
No. 04114
06-27-25
STATE OF NEW HAMPSHIRE

[stamp]

REVISIONS

LACONIA
COUNTRY CLUB
607 Elm Street
Laconia, NH

ISSUED:
06-27-25 SITE PLAN APPLICATION

Project Architect: DLS
Drawn by: JJD
Revised by:


EXTERIOR
RENDERINGS

sheet number:
A3.04

6/25/2025 3:16:15 PM




VIEW FROM 1ST TEE

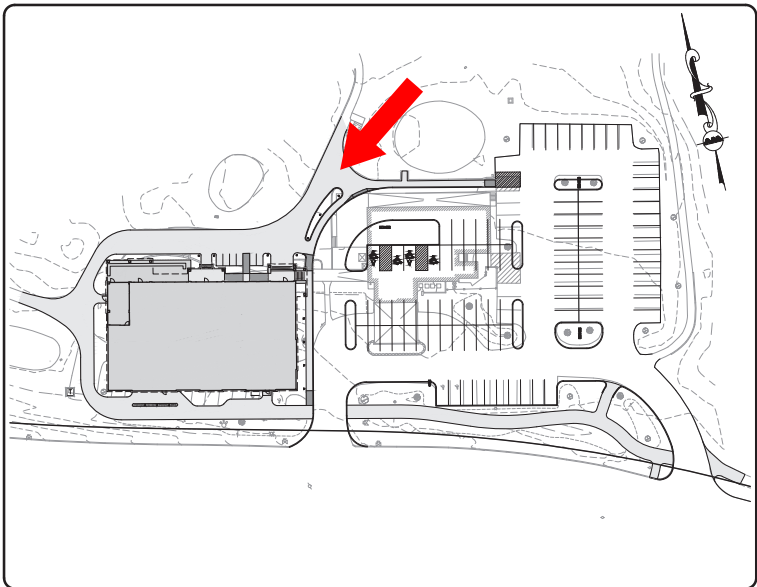

**OPECHEE**
CONSTRUCTION CORPORATION

11 CORPORATE DRIVE • BELMONT • NH 03220
PHONE (603) 527-9090 • WWW.OPECHEE.COM

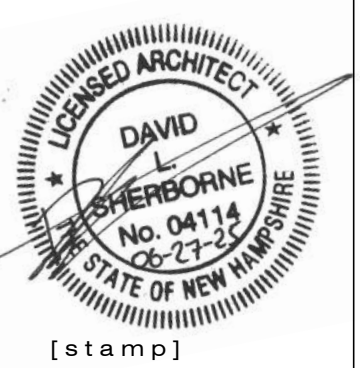

REVISIONS

LACONIA
COUNTRY CLUB

607 Elm Street
Laconia, NH

ISSUED:
06-27-25 SITE PLAN APPLICATION

Project Architect: DLS
Drawn by: JJD
Revised by:

EXTERIOR
RENDERINGS

sheet number:

A3.05