


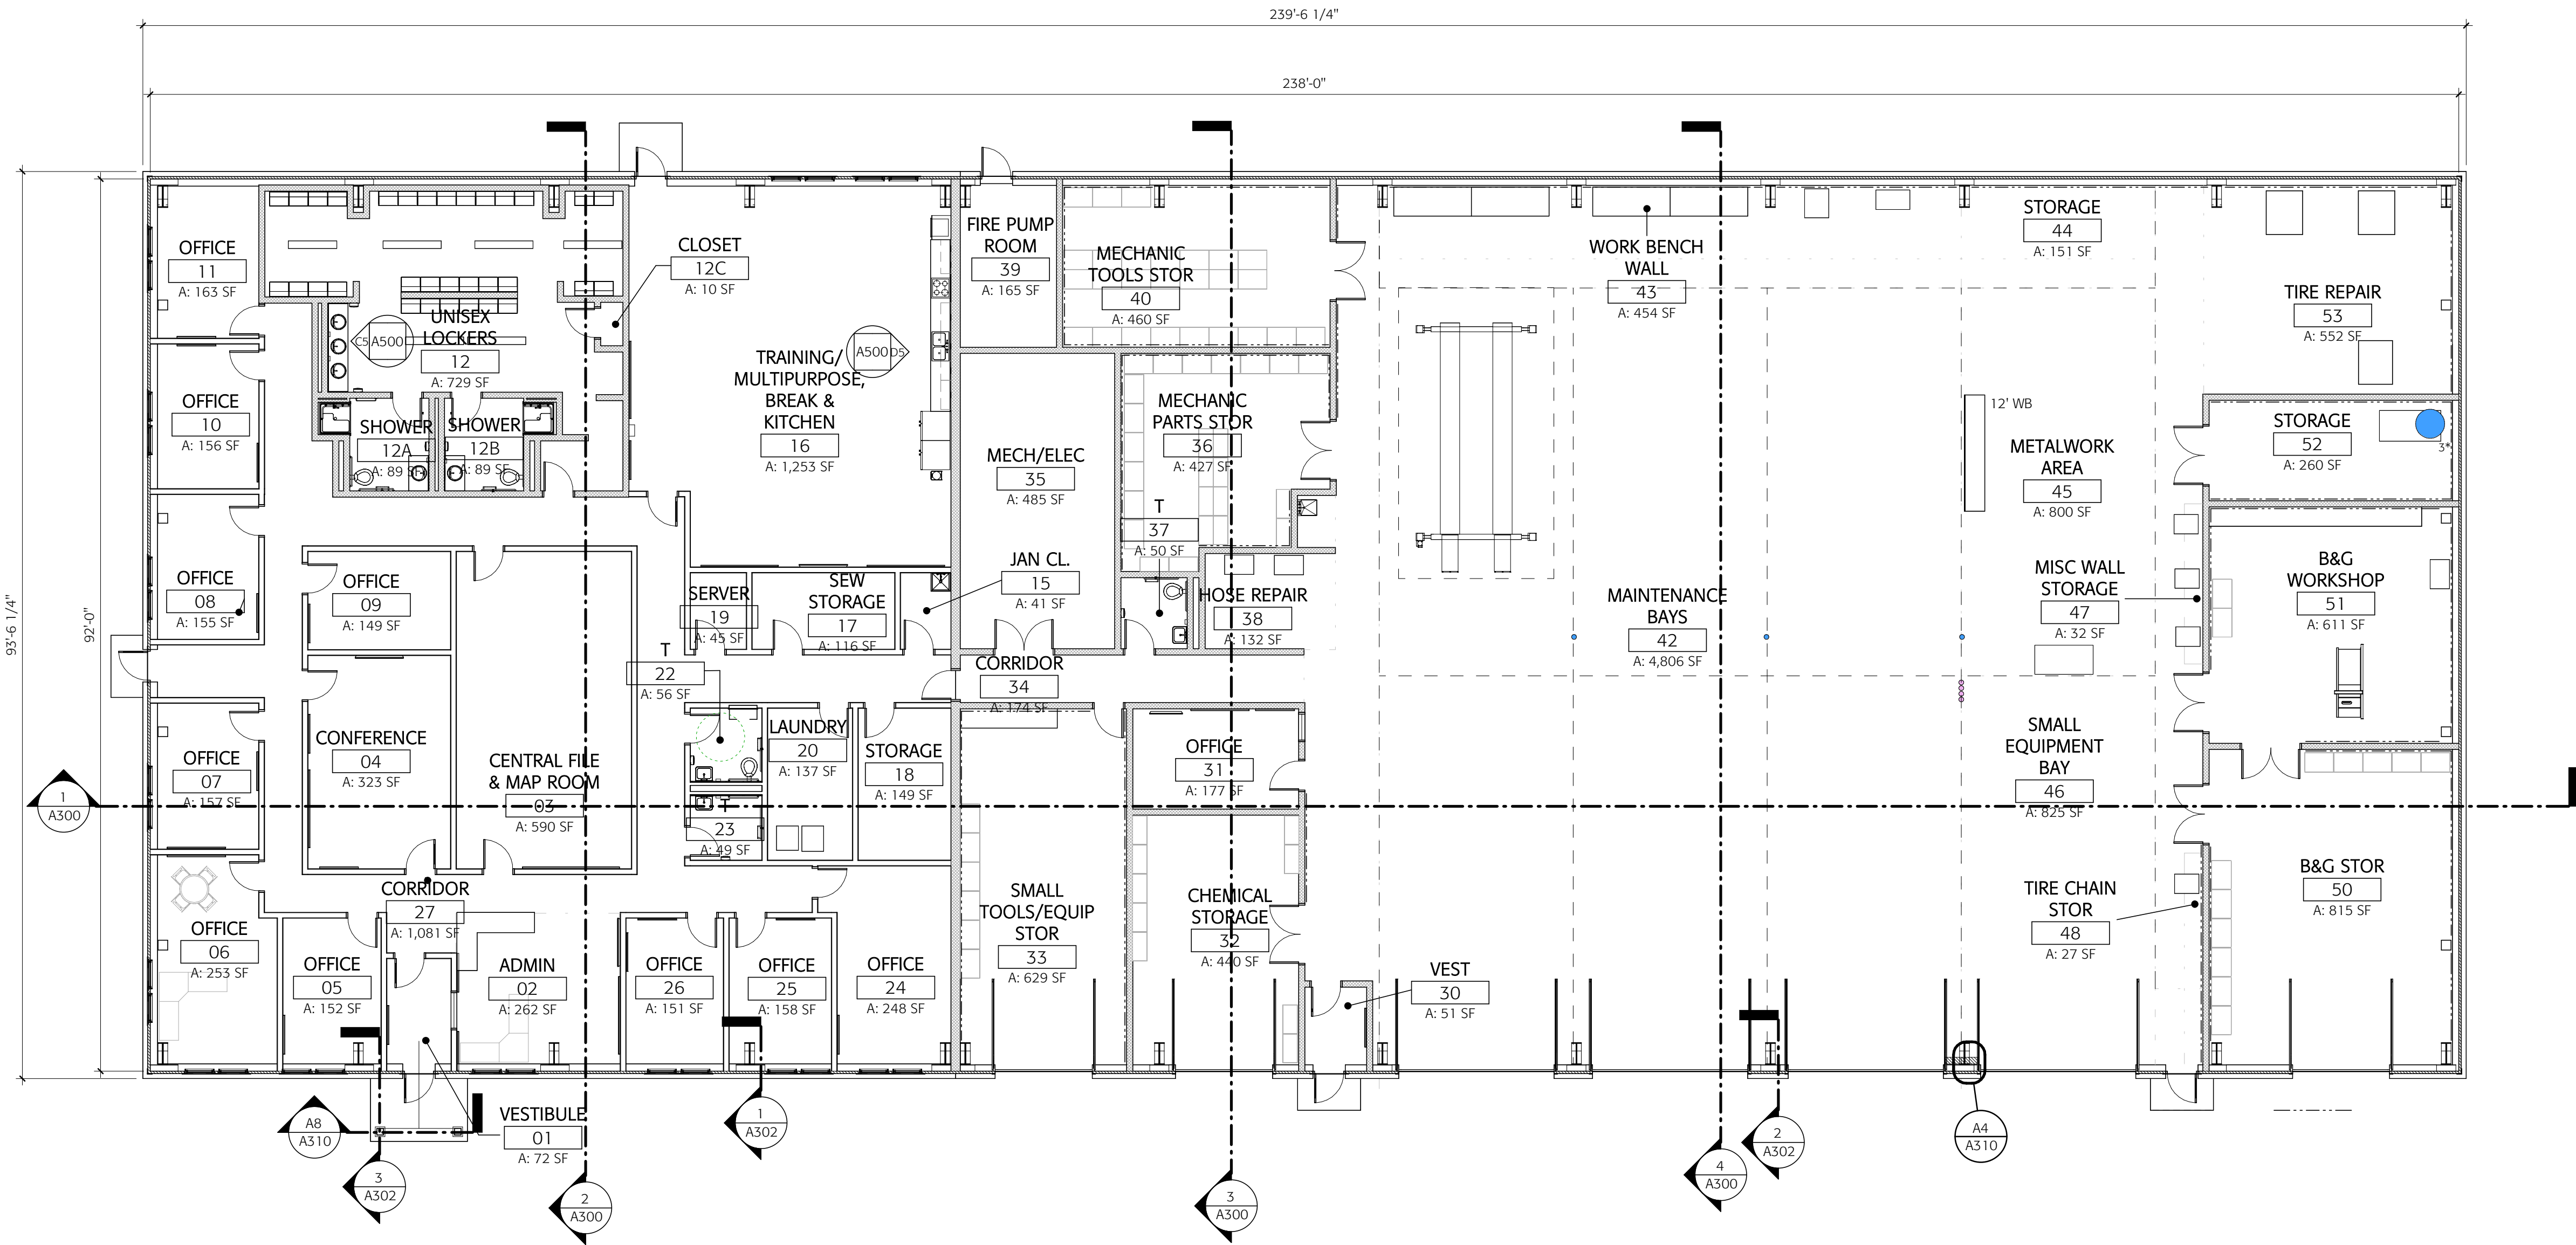

1 LEVEL 1 - FLOOR PLAN
Scale: 3/32" = 1'-0"

GENERAL PLAN NOTES

1. FURNITURE AND STAND ALONE SHELVING OWNER SUPPLIED AND GC INSTALLED UNO



THE CARRIAGE HOUSE
6 SOUTH PARK STREET
LEBANON, NH 03766
T: 603 448 3778

COPYRIGHT © 2022 BANWELL ARCHITECTS. ALL RIGHTS RESERVED.
NO REPRODUCTION WITHOUT PRIOR WRITTEN PERMISSION.

CONSULTANTS / DESIGN TEAM:

OWNER:

Town of Gifford
47 Cherry Valley Road
Gifford, NH 03249
T: (603) 527-4778

CONSTRUCTION MANAGER:

CIVIL:

Fuss & O'Neill, Inc.
205 Billings Farm Rd Suite 6B
White River Junction, VT 05001
T: (802) 698-0476

STRUCTURAL:

Foley Buhl Roberts & Associates, Inc.
500 Commercial Street
Manchester, NH 03101
T: (603) 622-4578

ARCHITECT:

BANWELL ARCHITECTS, NH
6 SOUTH PARK STREET
LEBANON, NH 03766
T: (603) 448-3778

MEP/FP:

Dubois and King
40 South River Road #36
Bedford, NH 03110
T: (603) 444-6578

VITAL INFORMATION REQUIRED FOR THE
SUCCESSFUL COMPLETION OF THE
WORK IS CONTAINED IN THE PROJECT
MANUAL PREPARED FOR THIS PROJECT.

REVISION	DATE	COMMENTS

KEY PLAN & NORTH ARROW:



PROJECT:

GILFORD DPW

55 Cherry Valley Rd, Gifford, NH

ISSUED:

50% CD ISSUANCE

DRAWING:

LEVEL 1 FLOOR PLAN

PROJECT NO: 22-101


DATE: 10/4/24

SHEET NUMBER:

A101

\\192.168.1.10\Active Projects\23-101 Gilford Public Works\Drawings\Architecture\Revit
Current\Active\23-101 Gilford Public Works\23_24_10_04_rvt

10/28/2024 3:20:59 PM

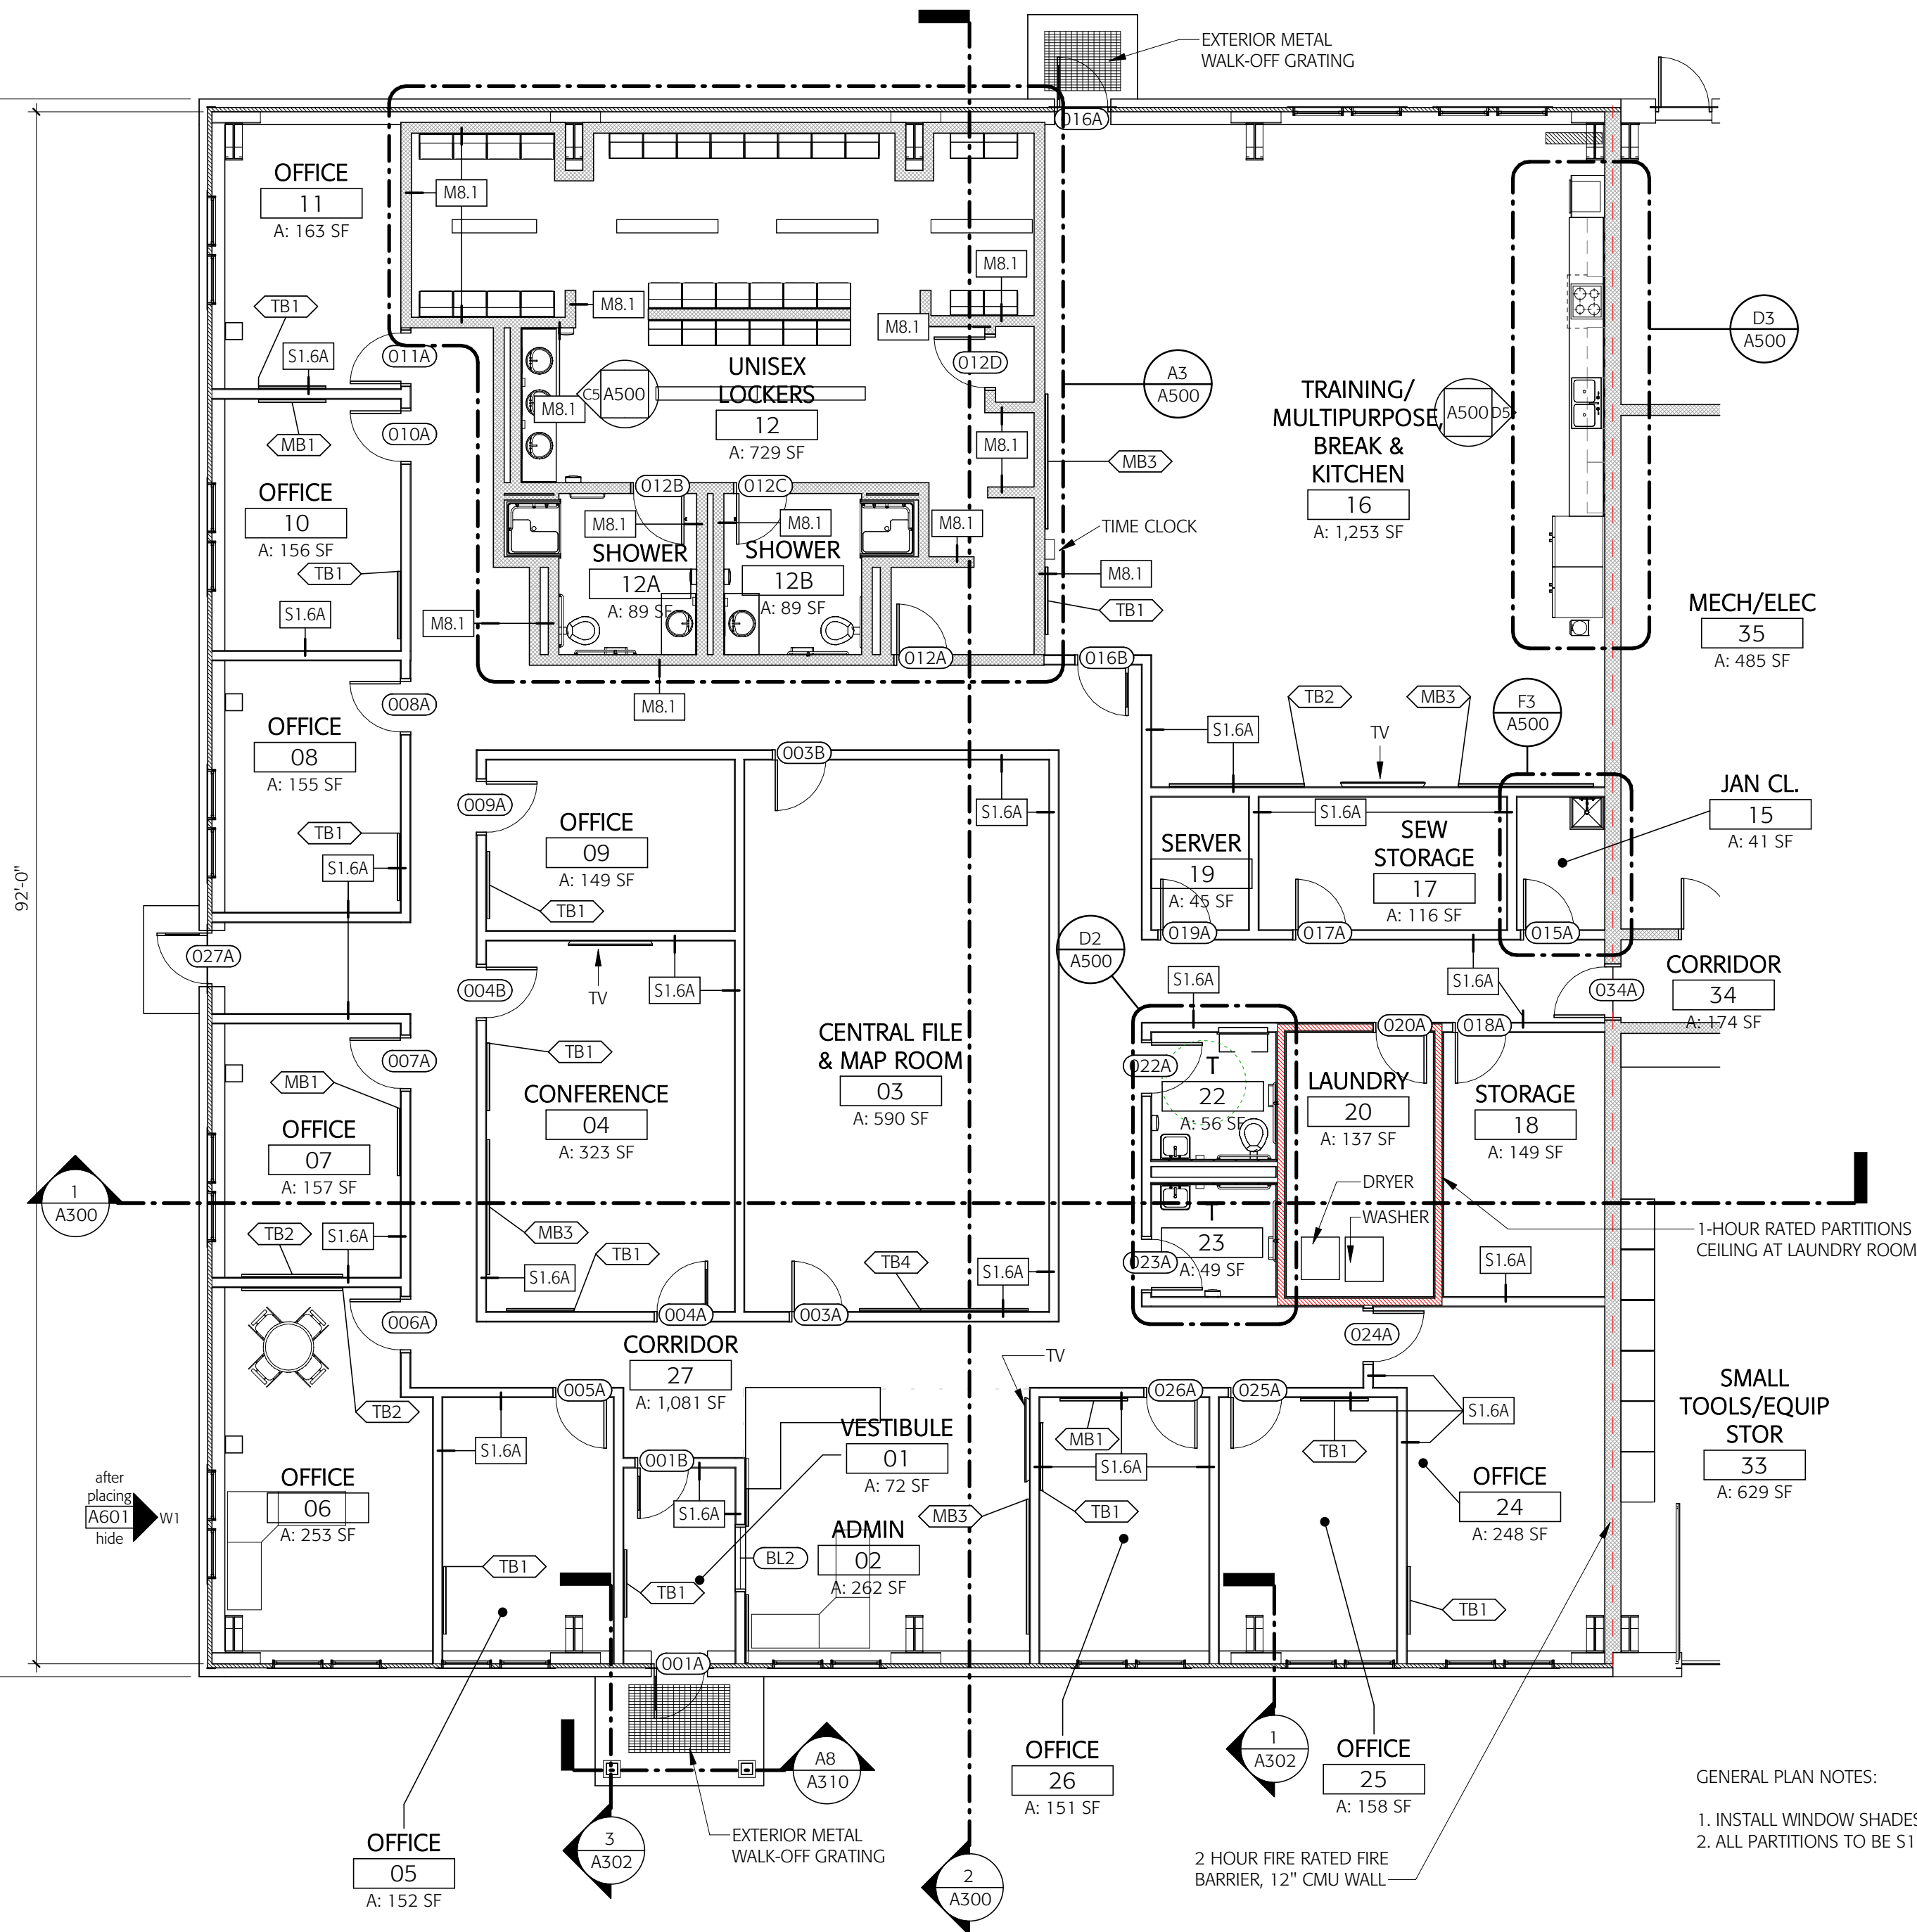

1 LEVEL 1 - FLOOR PLAN AREA A
Scale: 1/8" = 1'-0"

GENERAL PLAN NOTES:
1. INSTALL WINDOW SHADES AT ALL WINDOWS.
2. ALL PARTITIONS TO BE S1.4 UON.



THE CARRIAGE HOUSE
6 SOUTH PARK STREET
LEBANON, NH 03766
T: 603 448 3778

COPYRIGHT © 2022 BANWELL ARCHITECTS. ALL RIGHTS RESERVED.
NO REPRODUCTION WITHOUT PRIOR WRITTEN PERMISSION.

CONSULTANTS / DESIGN TEAM:

OWNER:

Town of Gilford
47 Cherry Valley Road
Gilford, NH 03249
T: (603) 527-4778

CONSTRUCTION MANAGER:

CIVIL:

Fuss & O'Neill, Inc.
205 Billings Farm Rd Suite 6B
White River Junction, VT 05001
T: (802) 698-0476

STRUCTURAL:

Foley Buhl Roberts & Associates, Inc.
500 Commercial Street
Manchester, NH 03101
T: (603) 622-4578

ARCHITECT:

BANWELL ARCHITECTS, NH
6 SOUTH PARK STREET
LEBANON, NH 03766
T: (603) 448-3778

MEP/FP:

Dubois and King
40 South River Road #36
Bedford, NH 03110
T: (603) 444-6578

VITAL INFORMATION REQUIRED FOR THE
SUCCESSFUL COMPLETION OF THE
WORK IS CONTAINED IN THE PROJECT
MANUAL PREPARED FOR THIS PROJECT.

PROGRESS SET
NOT FOR CONSTRUCTION

REVISION	DATE	COMMENTS

KEY PLAN & NORTH ARROW:



PROJECT:

GILFORD DPW

55 Cherry Valley Rd, Gilford, NH

ISSUED:

50% CD ISSUANCE

DRAWING:


LEVEL 1 AREA A

PROJECT NO: 22-101

DATE: 10/4/24

SHEET NUMBER:

A111A

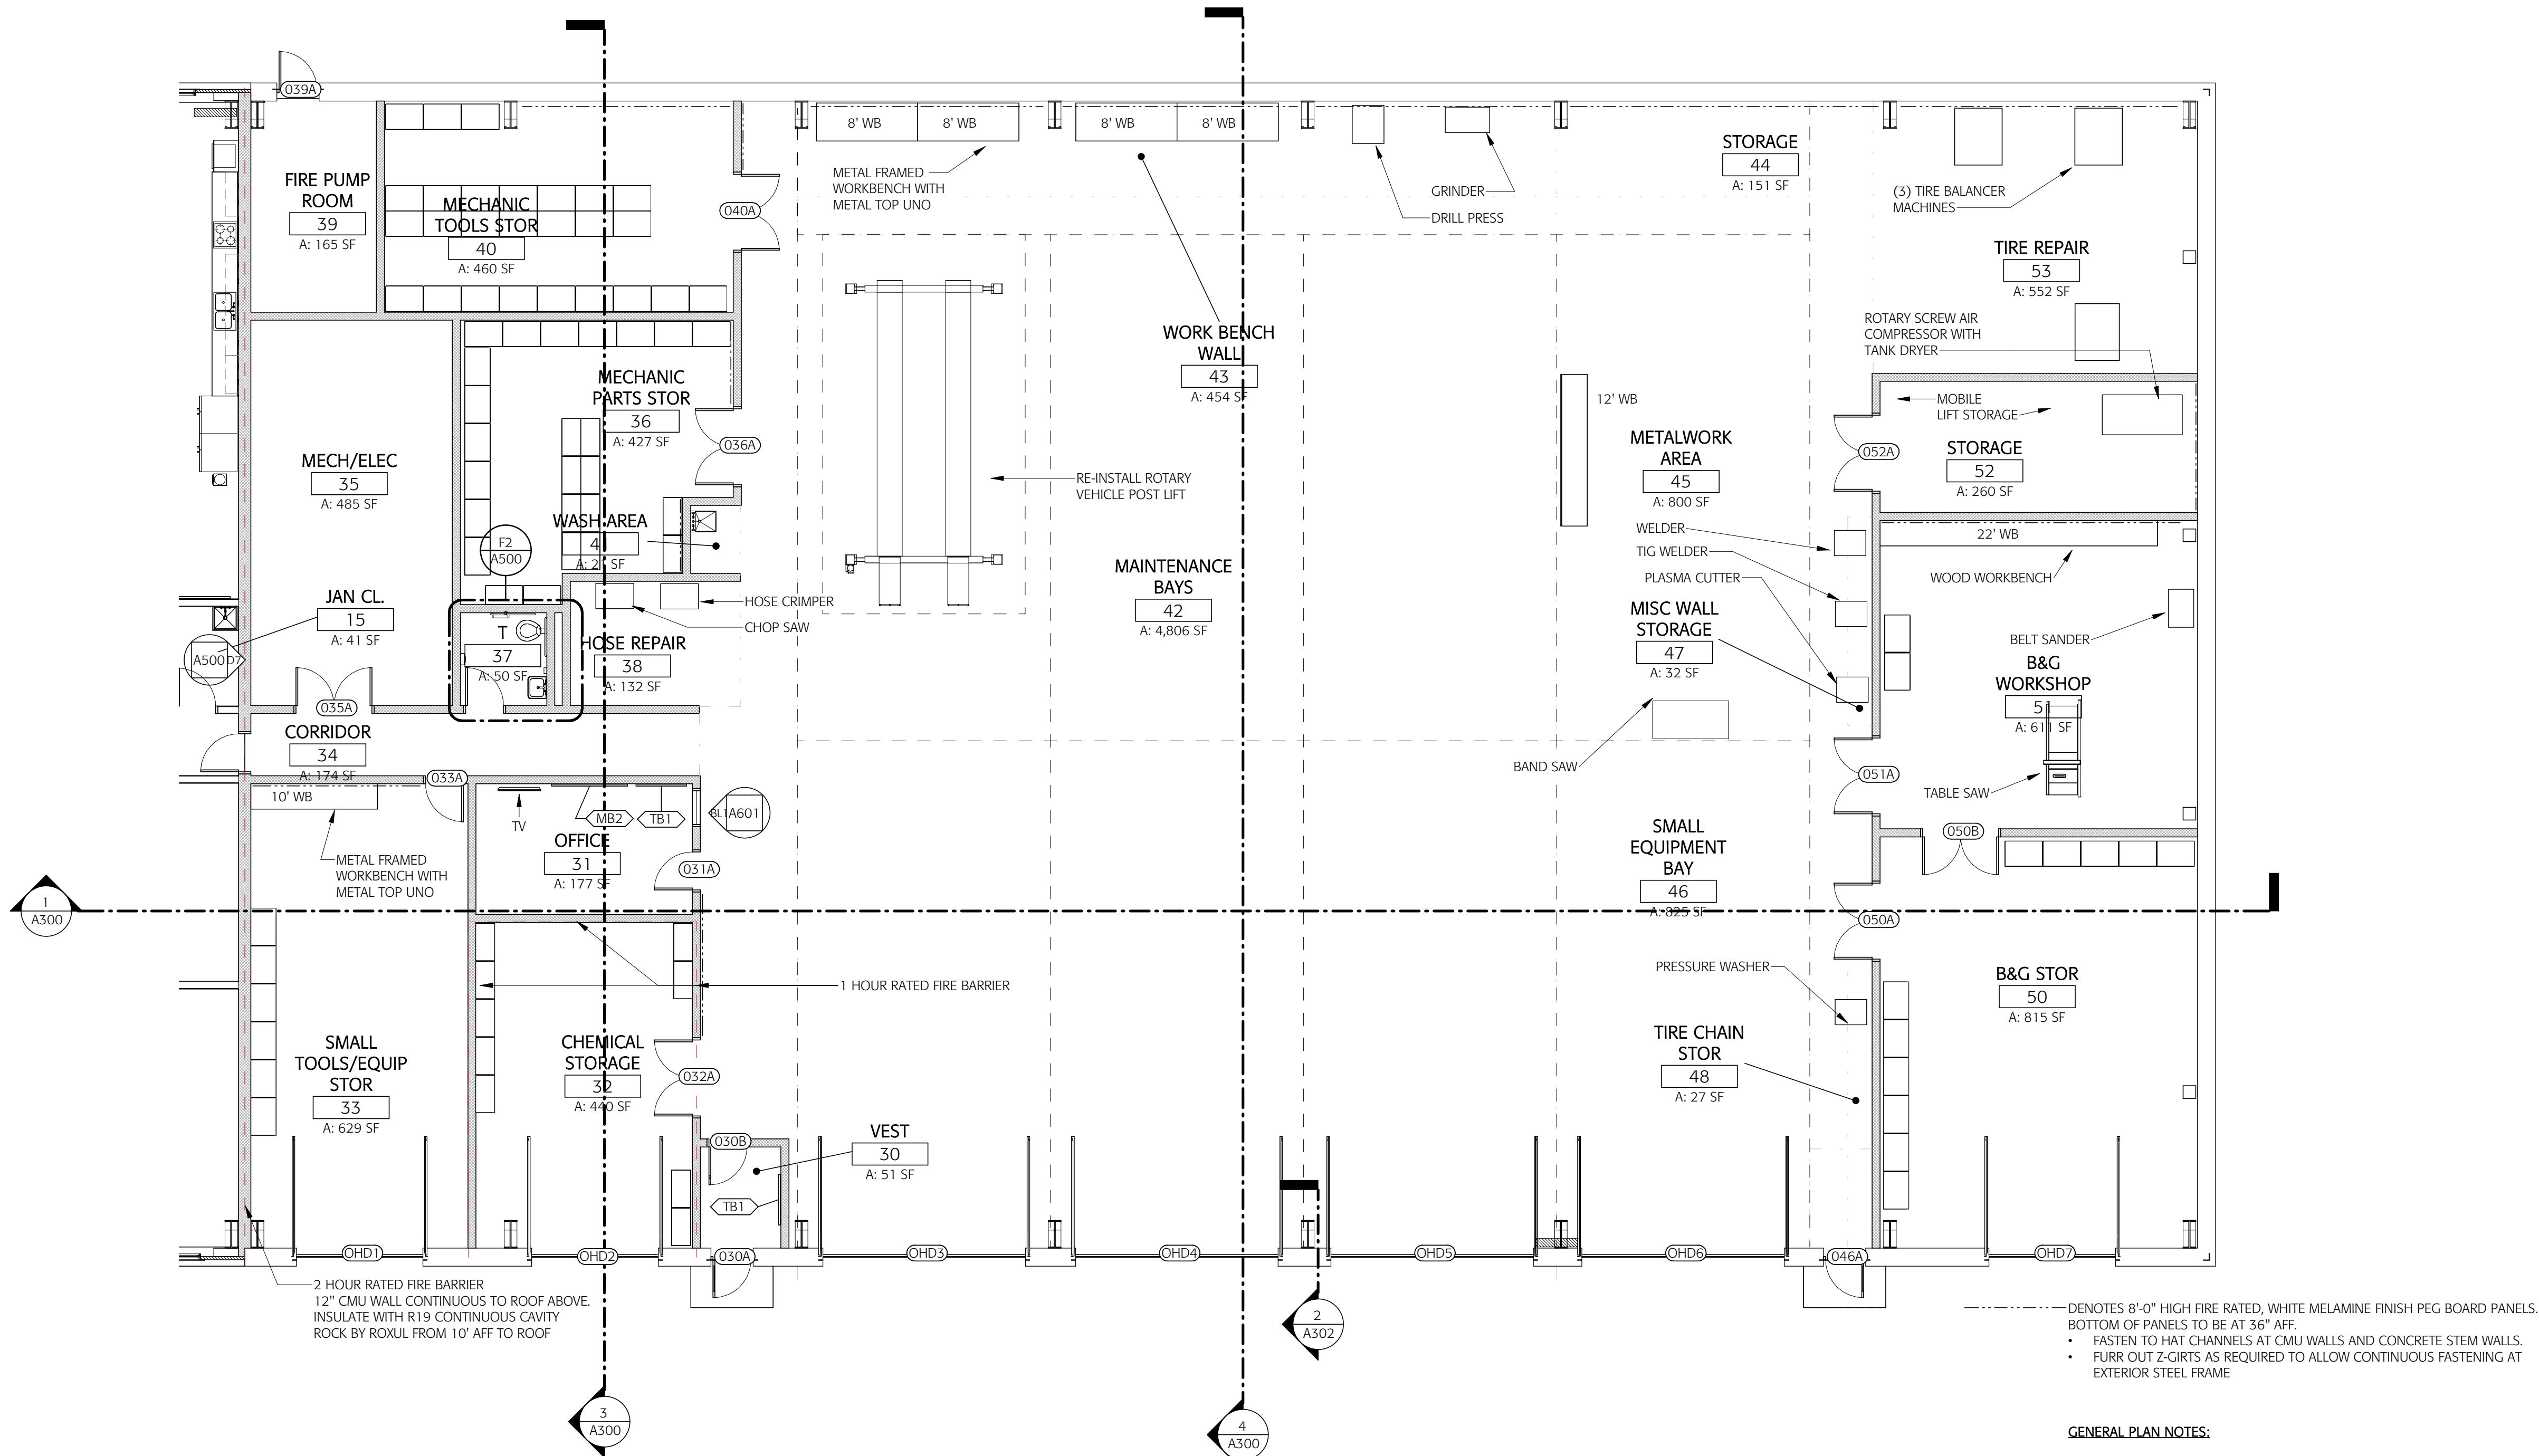

1 LEVEL 1 - FLOOR PLAN AREA B
Scale: 1/8" = 1'-0"

GENERAL PLAN NOTES:

1. ALL PARTITIONS ARE M8.1 CMU (8" CMU), UON
2. ALL CMU PARTITIONS TO 12'-0" AFF UON



THE CARRIAGE HOUSE
6 SOUTH PARK STREET
LEBANON, NH 03766
T: 603 448 3778

COPYRIGHT © 2022 BANWELL ARCHITECTS. ALL RIGHTS RESERVED.
NO REPRODUCTION WITHOUT PRIOR WRITTEN PERMISSION.

CONSULTANTS / DESIGN TEAM:

OWNER:

Town of Gilford
47 Cherry Valley Road
Gilford, NH 03249
T: (603) 527-4778

CONSTRUCTION MANAGER:

CIVIL:

Fuss & O'Neill, Inc.
205 Billings Farm Rd Suite 6B
White River Junction, VT 05001
T: (802) 698-0476

STRUCTURAL:

Foley Buhl Roberts & Associates, Inc.
500 Commercial Street
Manchester, NH 03101
T: (603) 622-4578

ARCHITECT:

BANWELL ARCHITECTS, NH
6 SOUTH PARK STREET
LEBANON, NH 03766
T: (603) 448-3778

MEP/FP:

Dubois and King
40 South River Road #36
Bedford, NH 03110
T: (603) 444-6578

PROGRESS SET
NOT FOR CONSTRUCTION

REVISION	DATE	COMMENTS

KEY PLAN & NORTH ARROW:



PROJECT:

GILFORD DPW

55 Cherry Valley Rd, Gilford, NH

ISSUED:

50% CD ISSUANCE

DRAWING:

LEVEL 1 AREA B

PROJECT NO: 22-101

DATE: 10/4/24

SHEET NUMBER:

A111B