


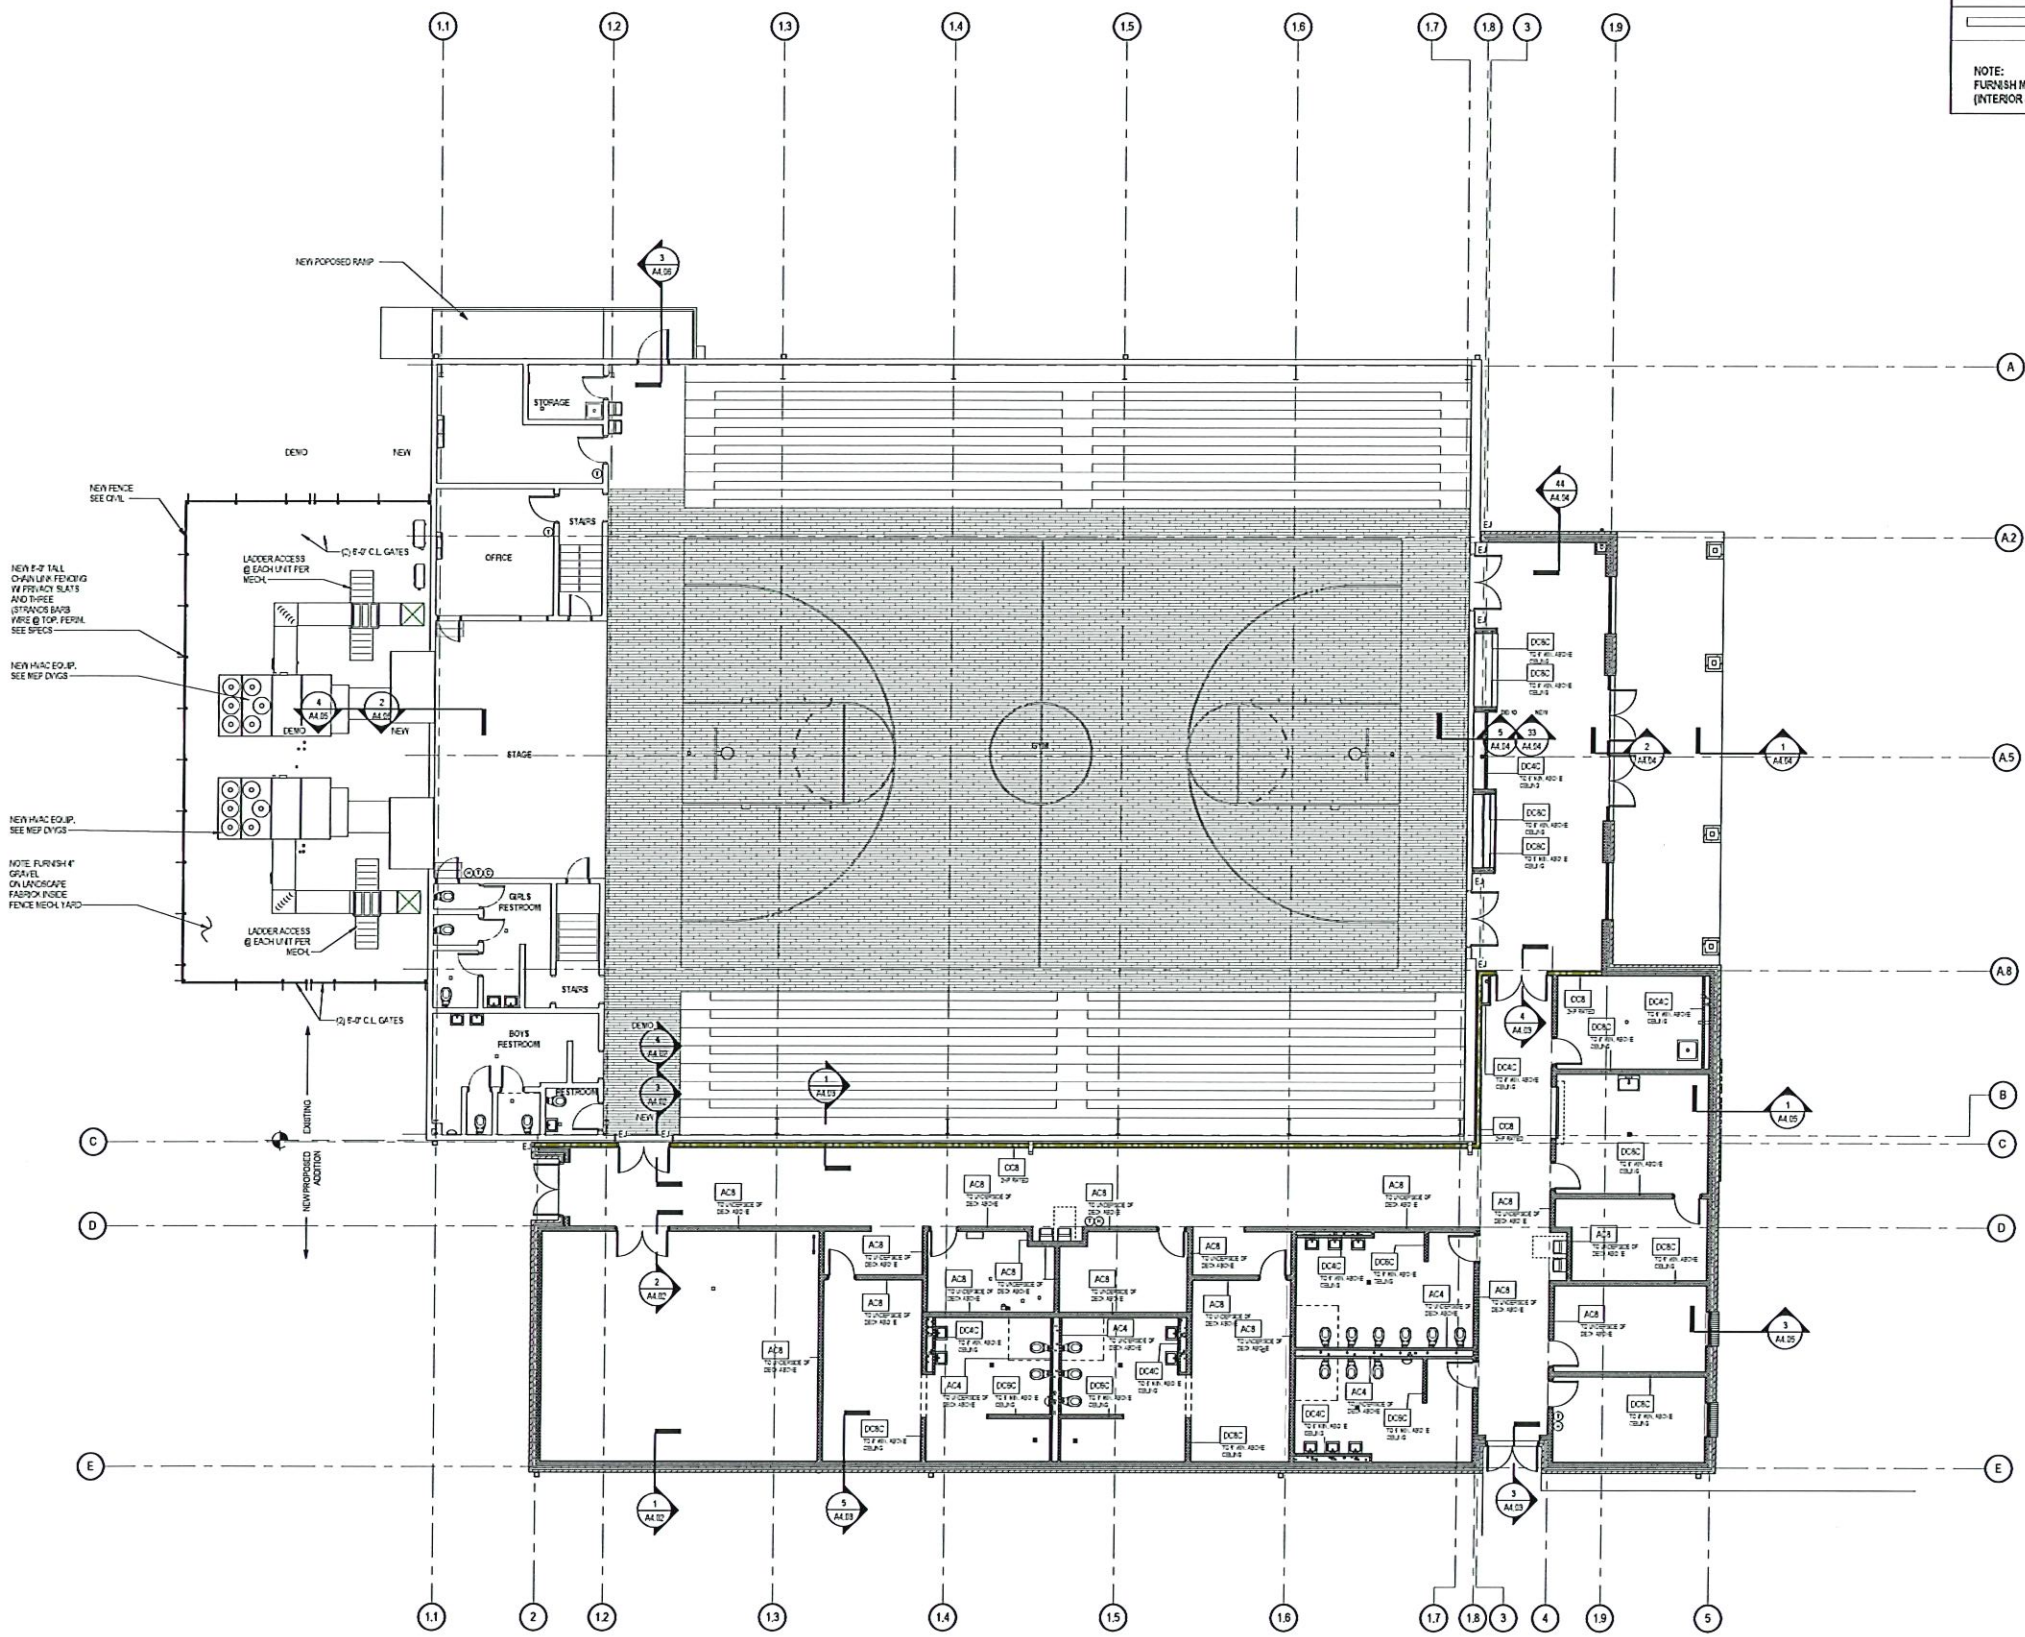

WALL TYPE PLAN LEGEND	
	CMU WALL
	2 HOUR RATED WALL - CMU
	PARTITION TYPE 1A3 - SEE SHEET A0.21
	EXISTING WALLS/STAYS TO REMAIN, PROTECT

NOTE:
FURNISH METAL EXPANSION JOINT COVER AT ALL EXPOSED JOINTS
(INTERIOR & EXTERIOR) PER SPECIFICATIONS

1 OVERALL FLOOR PLAN
1/8" = 1'-0"



HUSSEY GAY BELL
Established 1958
3100 Breckinridge Blvd., Building 308, Duluth, Georgia 30096 T:
770.523.1600

REVISIONS		
NO.	DESCRIPTION	DATE
1	CONSTRUCTION DOCUMENTS	5/2/2025

DESIGNED	DRAWN	CHECKED
CC/SH	PNJ	CC
DATE: 5/2/2025		
JOB NO. 624 1202 02		
5/2/2025		

HISTORIC BRASELTON GYM
ADDITION AND RENOVATIONS
Henry St. Braselton, GA 30517
LEVEL 01 - WALL TYPE PLAN

DRAWING NUMBER
A1.12