



9 South Harvie Street
Richmond, Virginia 23220
phone: (804) 275-8371
www.pricestudios.com



UPHOFF VENTURES

BELVIDERE AND GRACE
RICHMOND, VA


PRELIMINARY
PRICING

CLIENT NO. —
PRICE NO. P1242
DRAWN BY: JML
DESIGNED BY: RKP/JML
SCALE: AS INDICATED
DATE: 10/01/2013
LAST REVISION: —

SHEET:

FLOOR PLAN

A106

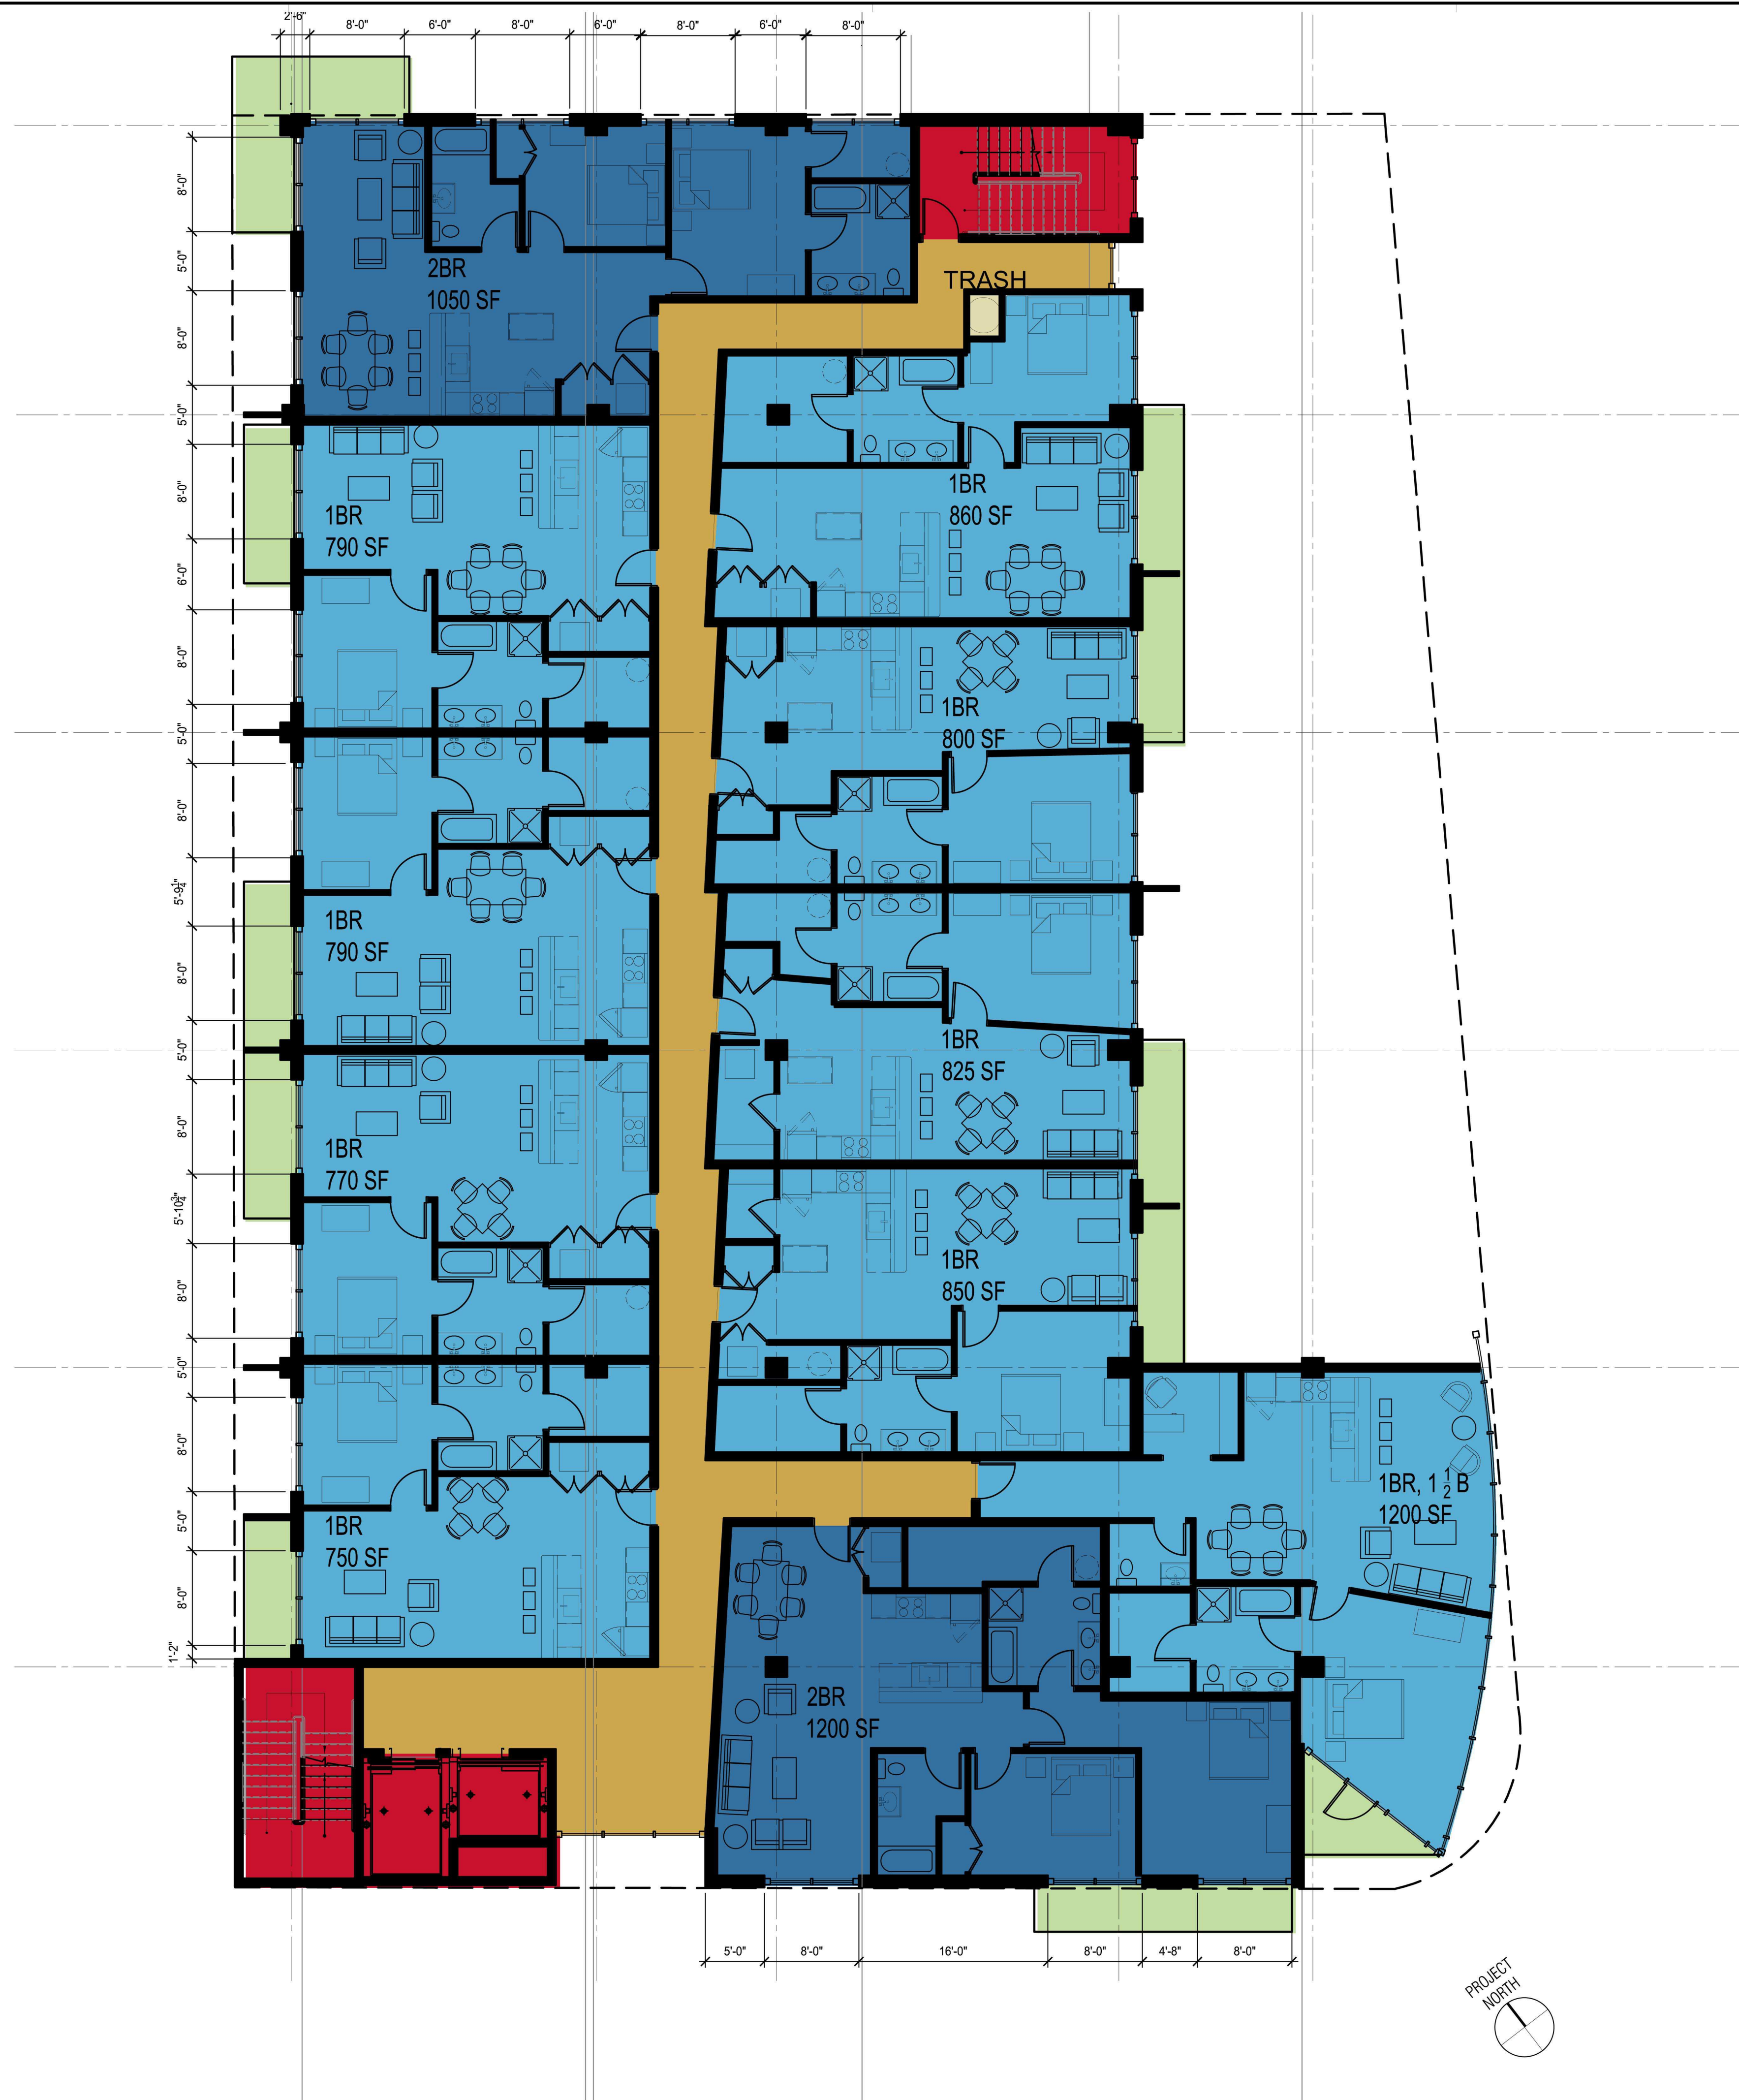

PER FLOOR
9 ONE BEDROOM UNITS
2 TWO BEDROOM UNITS

TOTALS
27 ONE BEDROOM UNITS
6 TWO BEDROOM UNITS

LEVEL EIGHT - TEN FLOOR PLANS
SCALE 1/8" = 1'-0"