




1 NORTH ELEVATION
1/8" = 1'-0"



2 WEST ELEVATION
1/8" = 1'-0"



3 SOUTH ELEVATION
1/8" = 1'-0"

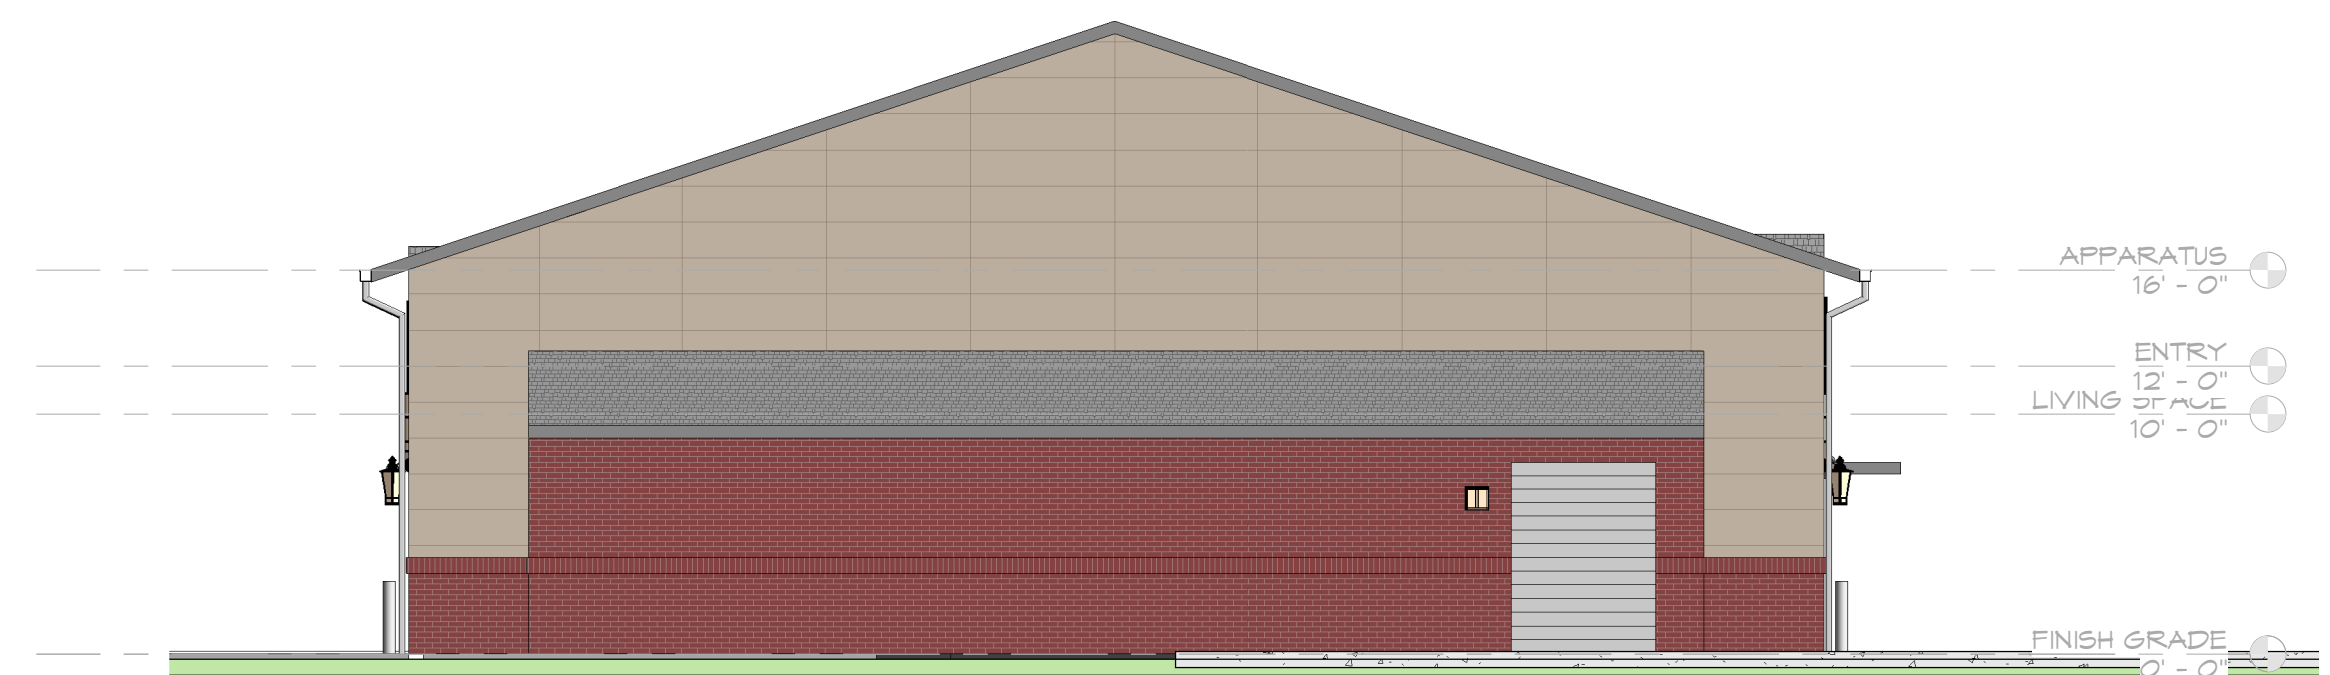

4 EAST ELEVATION
1/8" = 1'-0"

LAFAYETTE CONSOLIDATED GOVERNMENT
LAFAYETTE FIRE DEPARTMENT
FIRE STATION NO. 03
429 COOPER DR
LAFAYETTE, LA 70501

PRELIMINARY
NOT FOR
CONSTRUCTION

COPYRIGHT © 2020 ACKAL ARCHITECTS
This document is the property of ACKAL
Architects, APC.
This document may NOT be copied,
reproduced or used without the written
consent from ACKAL Architects, APC.

Project Number: 19-0371

Date: 02/18/2020

Project Architect: B.A.

Project Manager:

Drawn By:

File Name: STATION 03

Revised:

Sheet Name:
EXTERIOR
ELEVATIONS

Sheet No.


H.2

X OF X

ACKAL

A PROFESSIONAL CORPORATION

ARCHITECTS
4906 AMBASSADOR CAFEFFY PKWY BUILDING H, SUITE 800 • LAFAYETTE, LOUISIANA 70508
337-988-5271 ph • 337-988-5272 fax
www.ackalarchitects.com

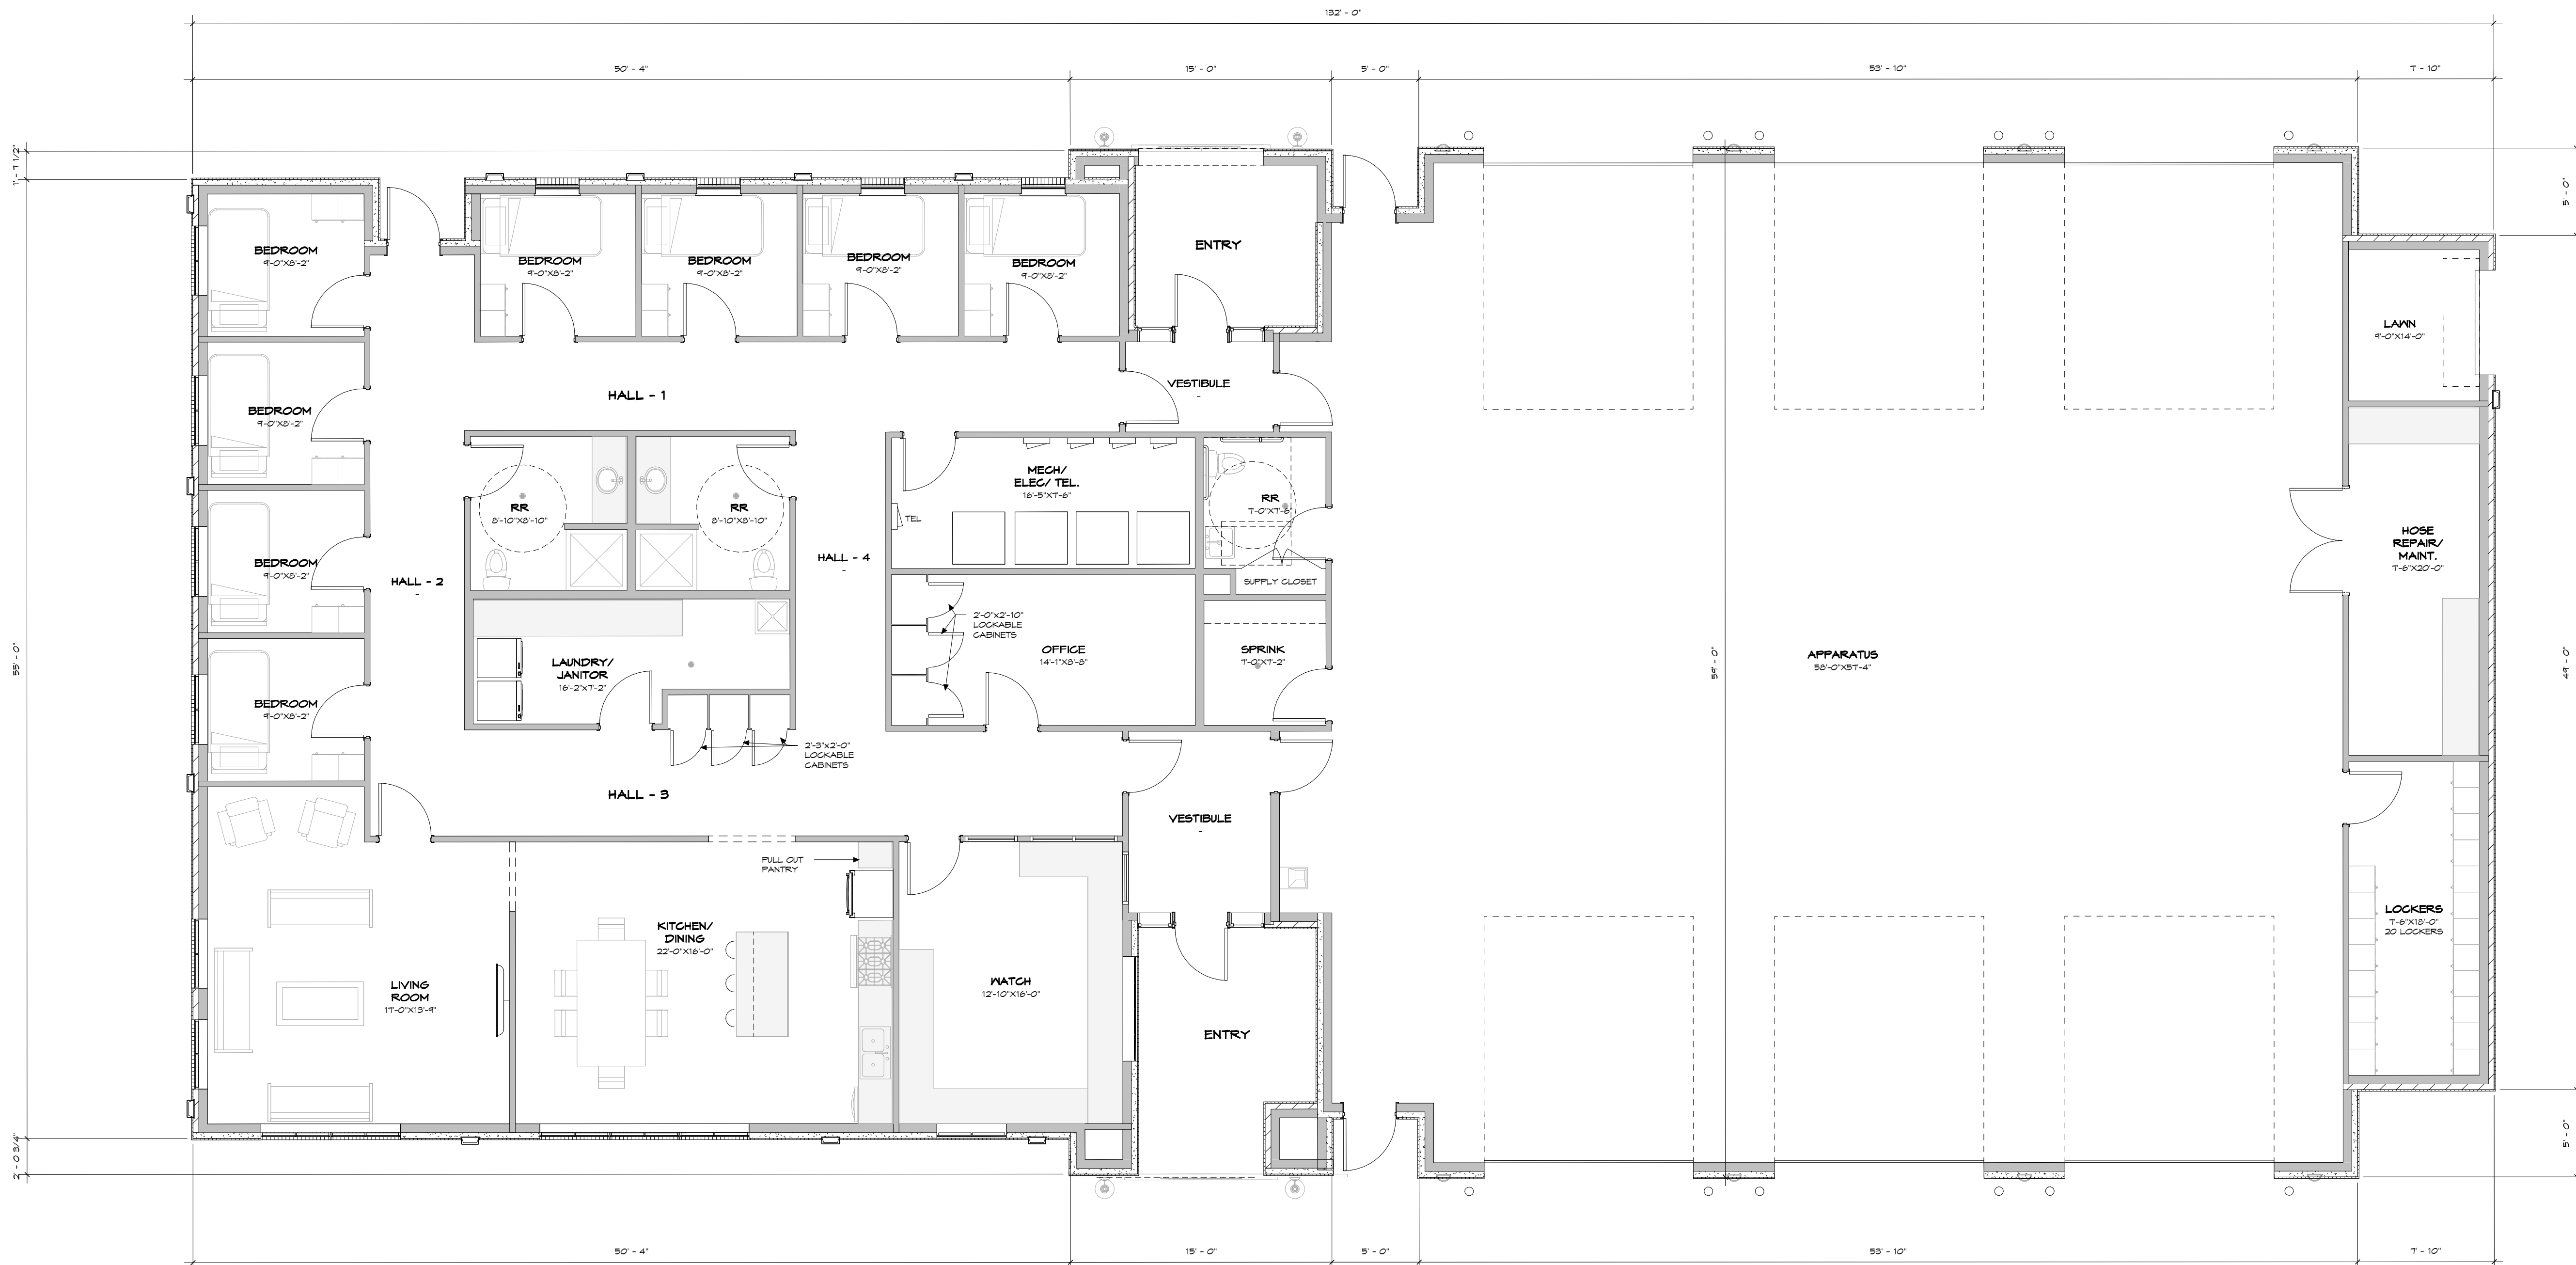

2 FLOOR PLAN OPTION J 7,174 SQFT
3/16" = 1'-0"

LAFAYETTE CONSOLIDATED GOVERNMENT
LAFAYETTE FIRE DEPARTMENT
FIRE STATION NO. 03
429 COOPER DR
LAFAYETTE, LA 70501

PRELIMINARY
NOT FOR
CONSTRUCTION

Copyright © 2020 ACKAL ARCHITECTS
This document is the property of ACKAL
ARCHITECTS, APC.
This document may NOT be copied,
reproduced or used without the written
consent from ACKAL ARCHITECTS, APC.

Project Number: 19-037
Date: 02/19/2020
Project Architect: B.A.
Project Manager:
Drawn By:
File Name: STATION 03
Revised:
Sheet Name:
FLOOR PLAN
Sheet No.

ACKAL
A PROFESSIONAL CORPORATION
ARCHITECTS
4906 AMBASSADOR CAFEFFY PKWY BUILDING H, SUITE 800 • LAFAYETTE, LOUISIANA 70508
337-988-5271 ph • 337-988-5272 fax
www.ackalarchitects.com

J.1

X OF X