
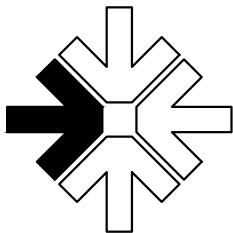


NORTH

1ST FLOOR PLAN

SCALE: 1/16" = 1'-0" 6,700SF

**COLLEGE PLACE
LION'S PARK
COMMUNITY CENTER & LIBRARY**

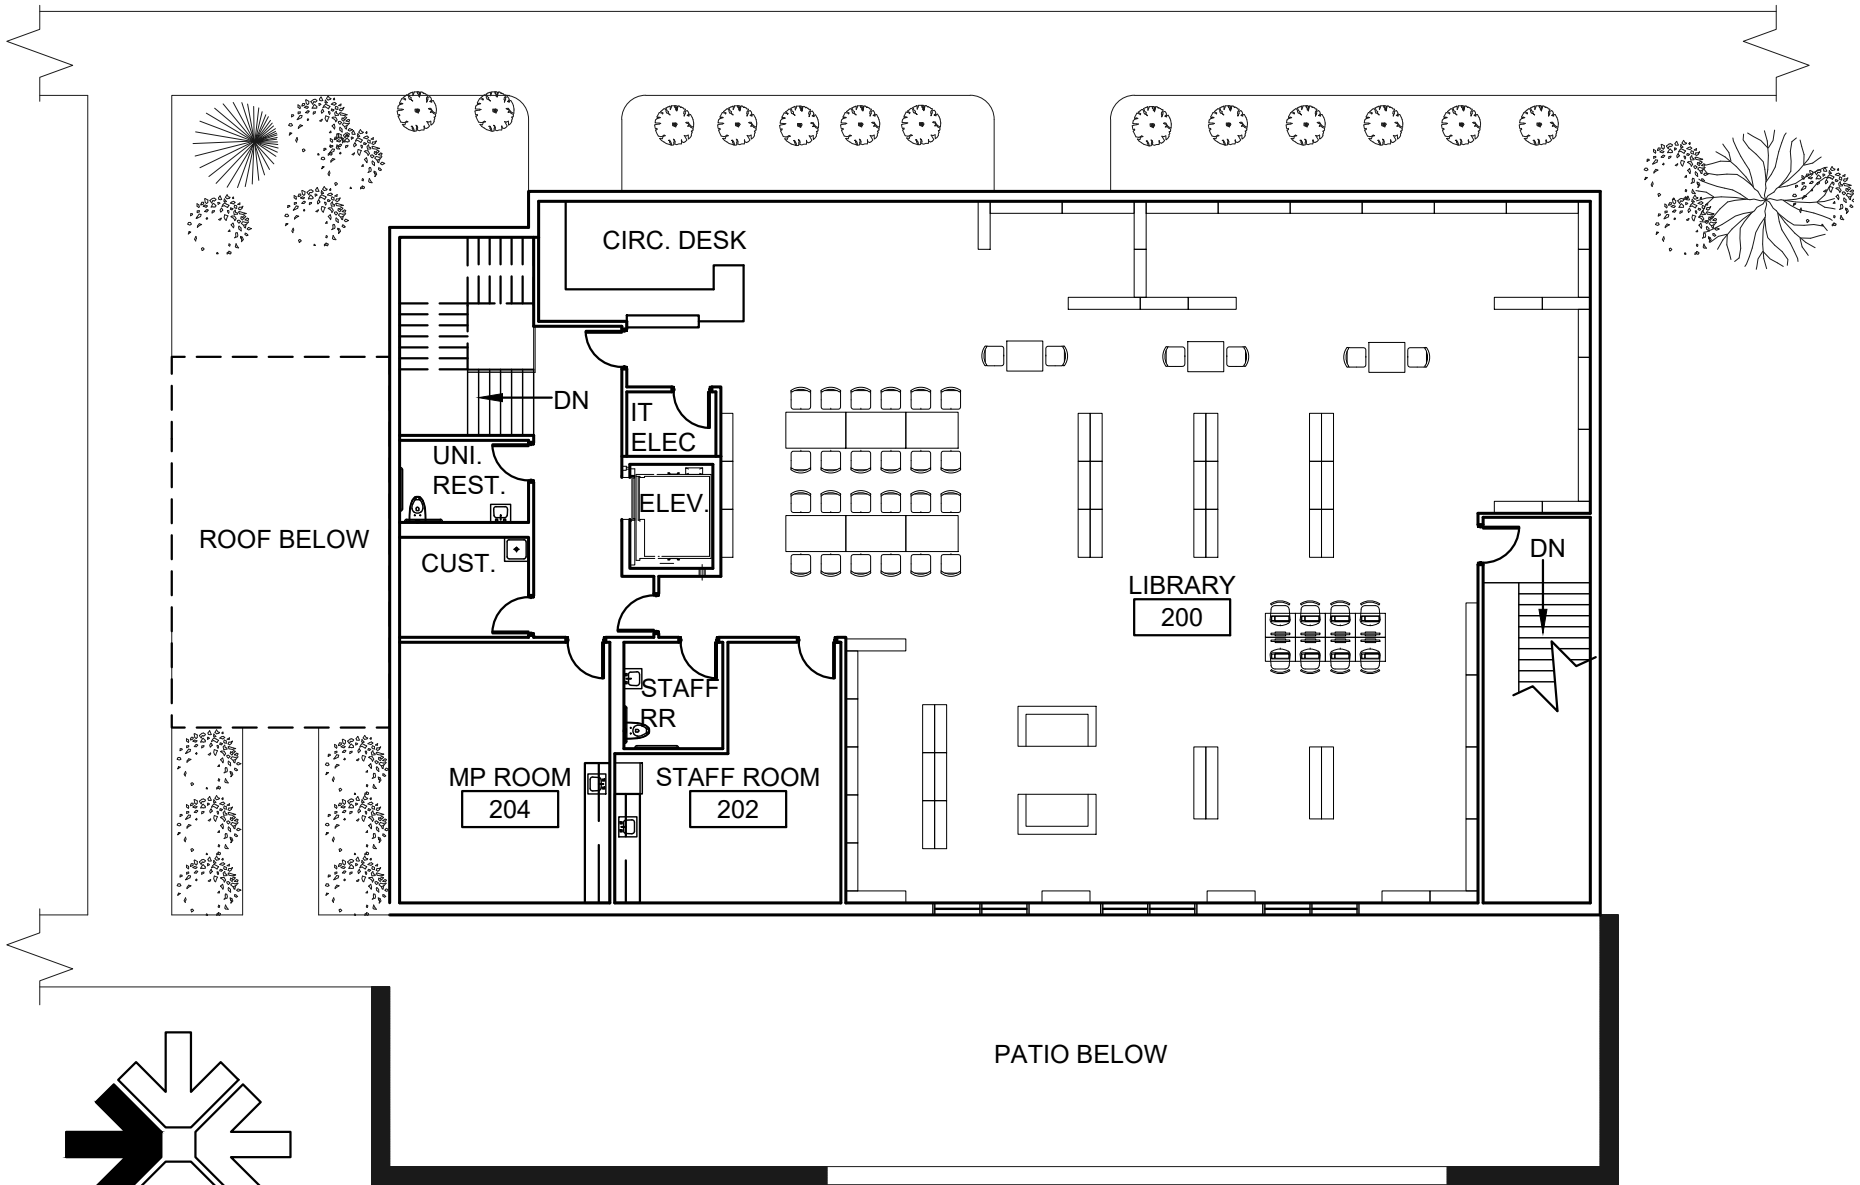

NORTH

2ND FLOOR PLAN

SCALE: 1/16" = 1'-0" 6,000SF

**COLLEGE PLACE
LION'S PARK
COMMUNITY CENTER & LIBRARY**