


FIFTH STREET

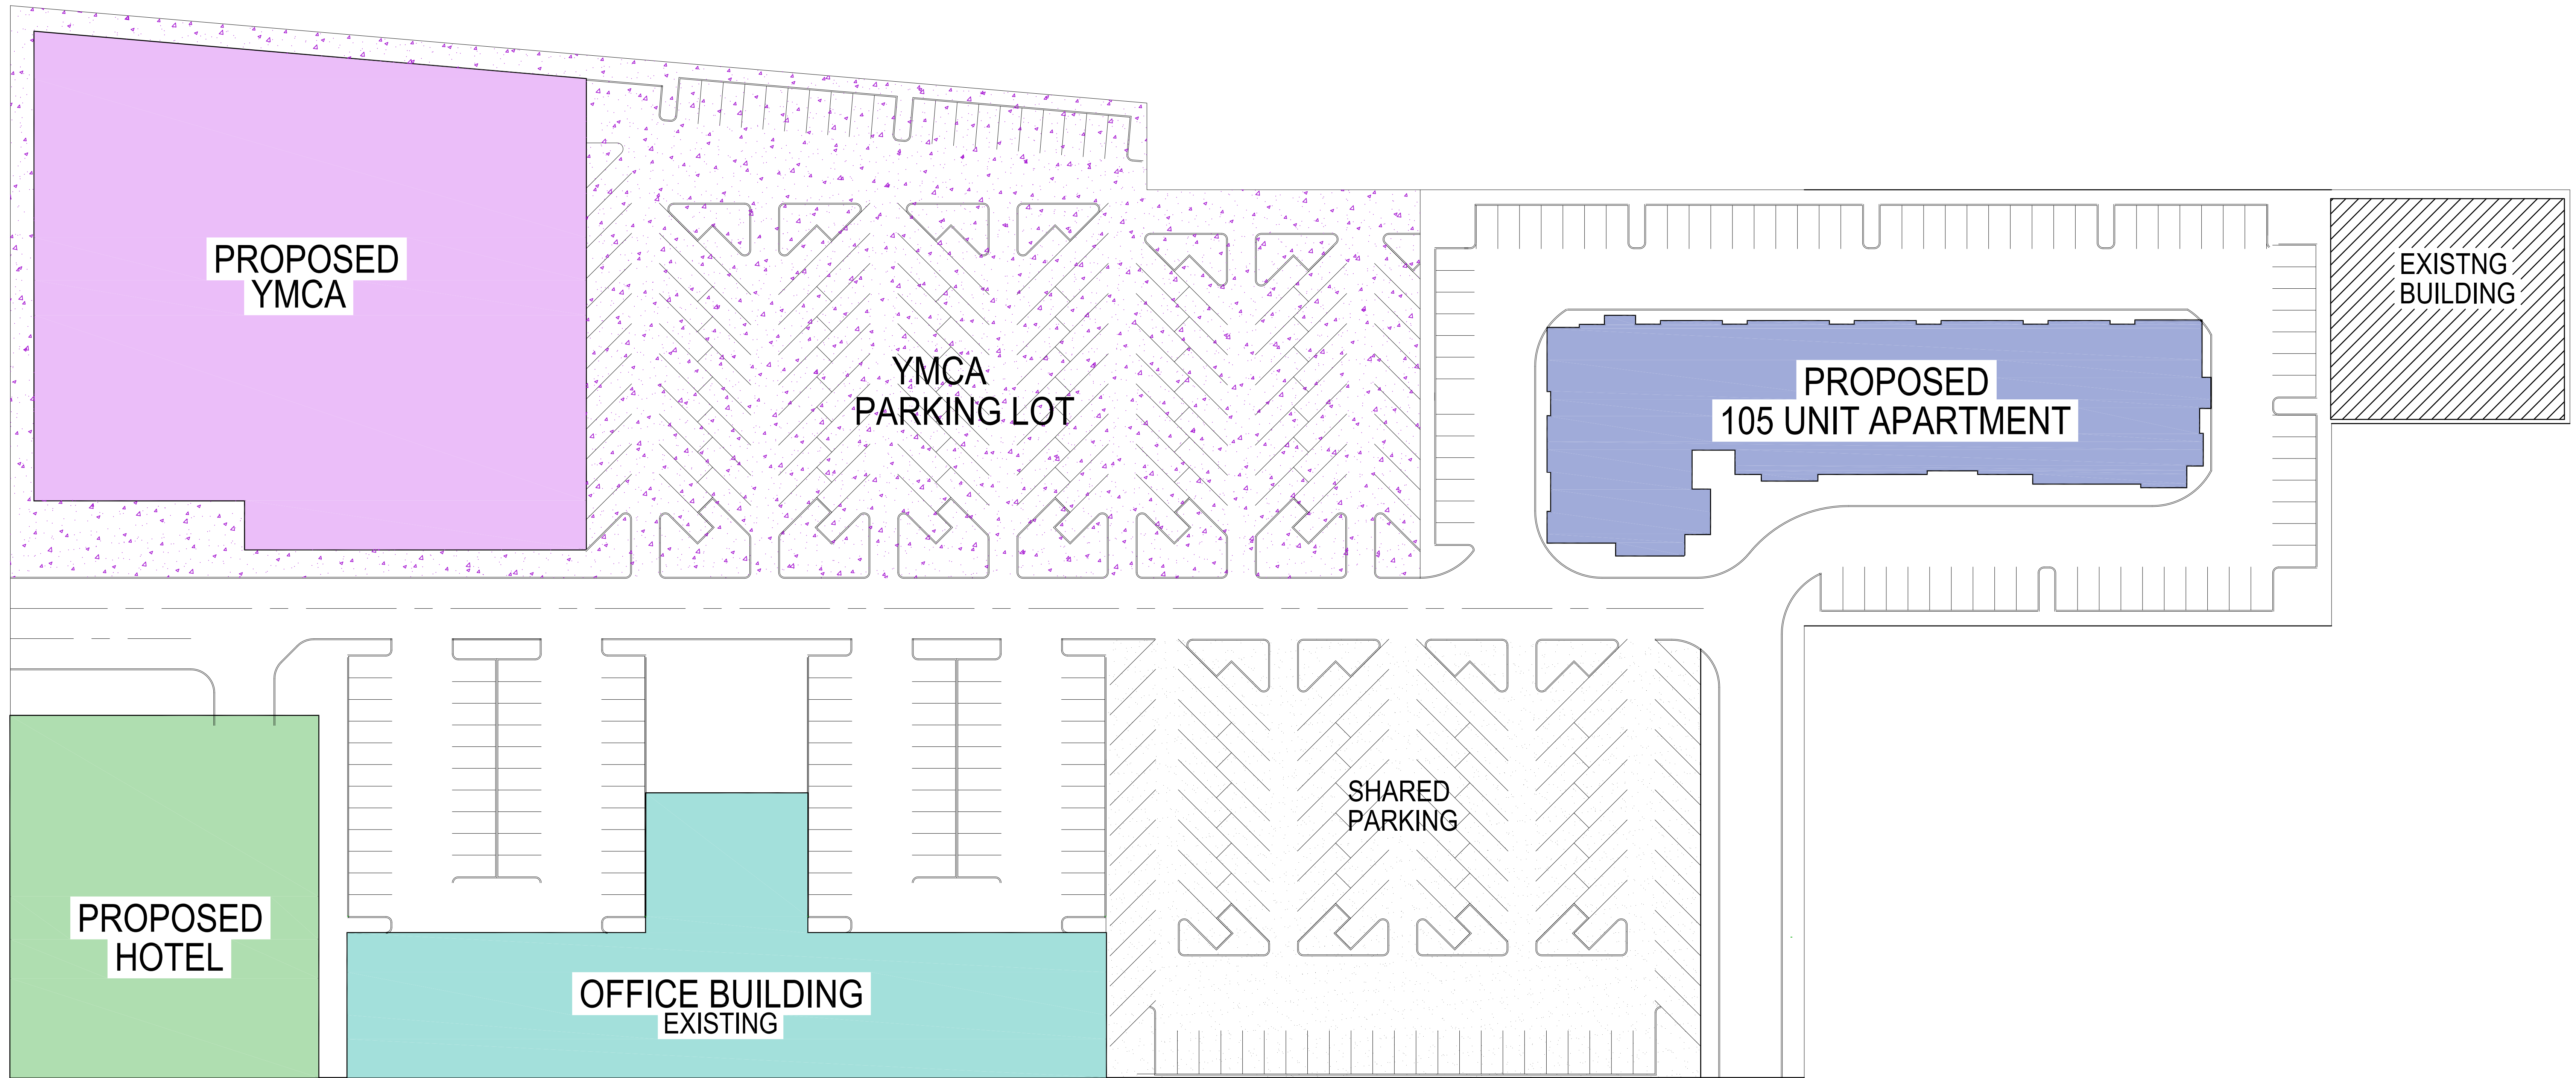

N. WENATCHEE AVE.

PARKING

CHARLES MORGAN & ASSOCIATES, LLC

ARCHITECTS

7301 BEVERLY LANE
EVERETT, WA 98203

E-MAIL info@cmarch.com
PHONE 425-353-2888

PROJECT PUD SITE - WENATCHEE
LOCATION WENATCHEE, WA
DEVELOPER

STATES LICENSED:
WASHINGTON ARIZONA
IDAHO NEW MEXICO
MONTANA WYOMING
CALIFORNIA COLORADO
NEVADA NEBRASKA
UTAH MISSOURI
ILLINOIS INDIANA

REGISTERED ARCHITECT
Charles E. Morgan
CHARLES E. MORGAN
STATE OF WASHINGTON

DATE 12 APR 22

SHEET

SITE PLAN
SCALE 1"=30'-0"

A1.1