


11. EXTERIOR WHEEL LARGE CHAIR LIFT LOCATED AT STREET SIDE FOR SIDEWALK AND VENUE ACCESS AND POSSIBLE LOADING USE TO STAGE RIGHT.
12. LINE ARRAYS EACH SIDE WITH WALK-THROUGH TRUSS AT PROSCENIUM ARCH.
13. OPTIONAL EXTERIOR ELECTRONIC SCREENS ABOVE AND EACH SIDE OF STAGE (WIRE FOR FUTURE INSTALLATION).
14. STAGE/CROWD 'BUFFERING' AREA (OR BARRIER LINE).
15. PROSCENIUM ARCH WITH LARGE COILING DOOR FOR SECURITY AND OFF-SEASON WINTERIZATION.
16. GRID ABOVE AND LOCATIONS FOR DROP DOWN OR HANGING SCREENS, SCRIMS OR SET ITEMS.
17. 'STAGE HOUSE' CONSISTING OF SMALL KITCHENETTE GREEN ROOM, ANTE ROOM OFFICE (SECURE) AND ACCESSIBLE TOILETS WITH SHOWER AND MAKE-UP COUNTER.
18. MARQUEE LOCATIONS - FREESTANDING OR WALL MOUNTED (COORDINATE WITH SIGN REGULATIONS).
19. TEMPORARY FENCE VENUE ENCLOSURE AT POST SLEEVES.
20. OPTIONAL ACOUSTIC AND BARRIER SAFETY WALL BETWEEN PLAZA AND RAILS. MASONRY WALL IS IDENTICAL TO BARRIER WALL ON THE NEW MULTIMODAL STATION. HEIGHT OF WALL MINIMUM 10' ABOVE GRADE.

FESTIVAL PLAZA KEYNOTES: (KEYNOTES APPLY TO THIS SHEET ONLY)

- NOTE: DASHED LINES ARE EXISTING CONTOURS OR EXISTING PARKING ISLANDS.
1. STAGE BUILDING AND RELATED SPACES. TRAFFIC SIDE WALLS HEAVY MASONRY FOR SOUND BUFFERING TO TRAFFIC AND TRAIN NOISE.
 2. PAVILLION BUILDING WITH CONTROLLED ENTRY AND COILING DOORS FOR SECURITY AND OFF-SEASON WINTERIZING.
 3. FESTIVAL TERRACE: CONSIDER PERMEABLE PAVING OR SEEDED AREA.
 4. 'DEFINING PERIMETER' BAND FLUSH WITH GRADE INCORPORATING TEMPORARY POST SLEEVES.
 5. 'WAY-FINDING' ACCESSIBLE PAVEMENT.
 6. EXISTING WALKS.
 7. HILLSIDE SEATING AT SEEDED AREAS.
 8. ACCESSIBLE RAISED 'OPERA SEATING' WITH LOW RETAINING WALLS.
 9. SOUND BOARD LOCATION ON TEMPORARY PLATFORM. PROVIDE MINIMUM (3) 3" EMPTY CONDUITS WITH PULL CORD EACH CONDUIT. PROVIDE (4) EXTERIOR SLEEVES FOR TENT STANDARDS.
 10. OPTION FOR COLLAPSABLE THRUST STAGE (STORE BELOW MAIN STAGE). FOLDING CHAIRS (STORE BELOW STAGE).

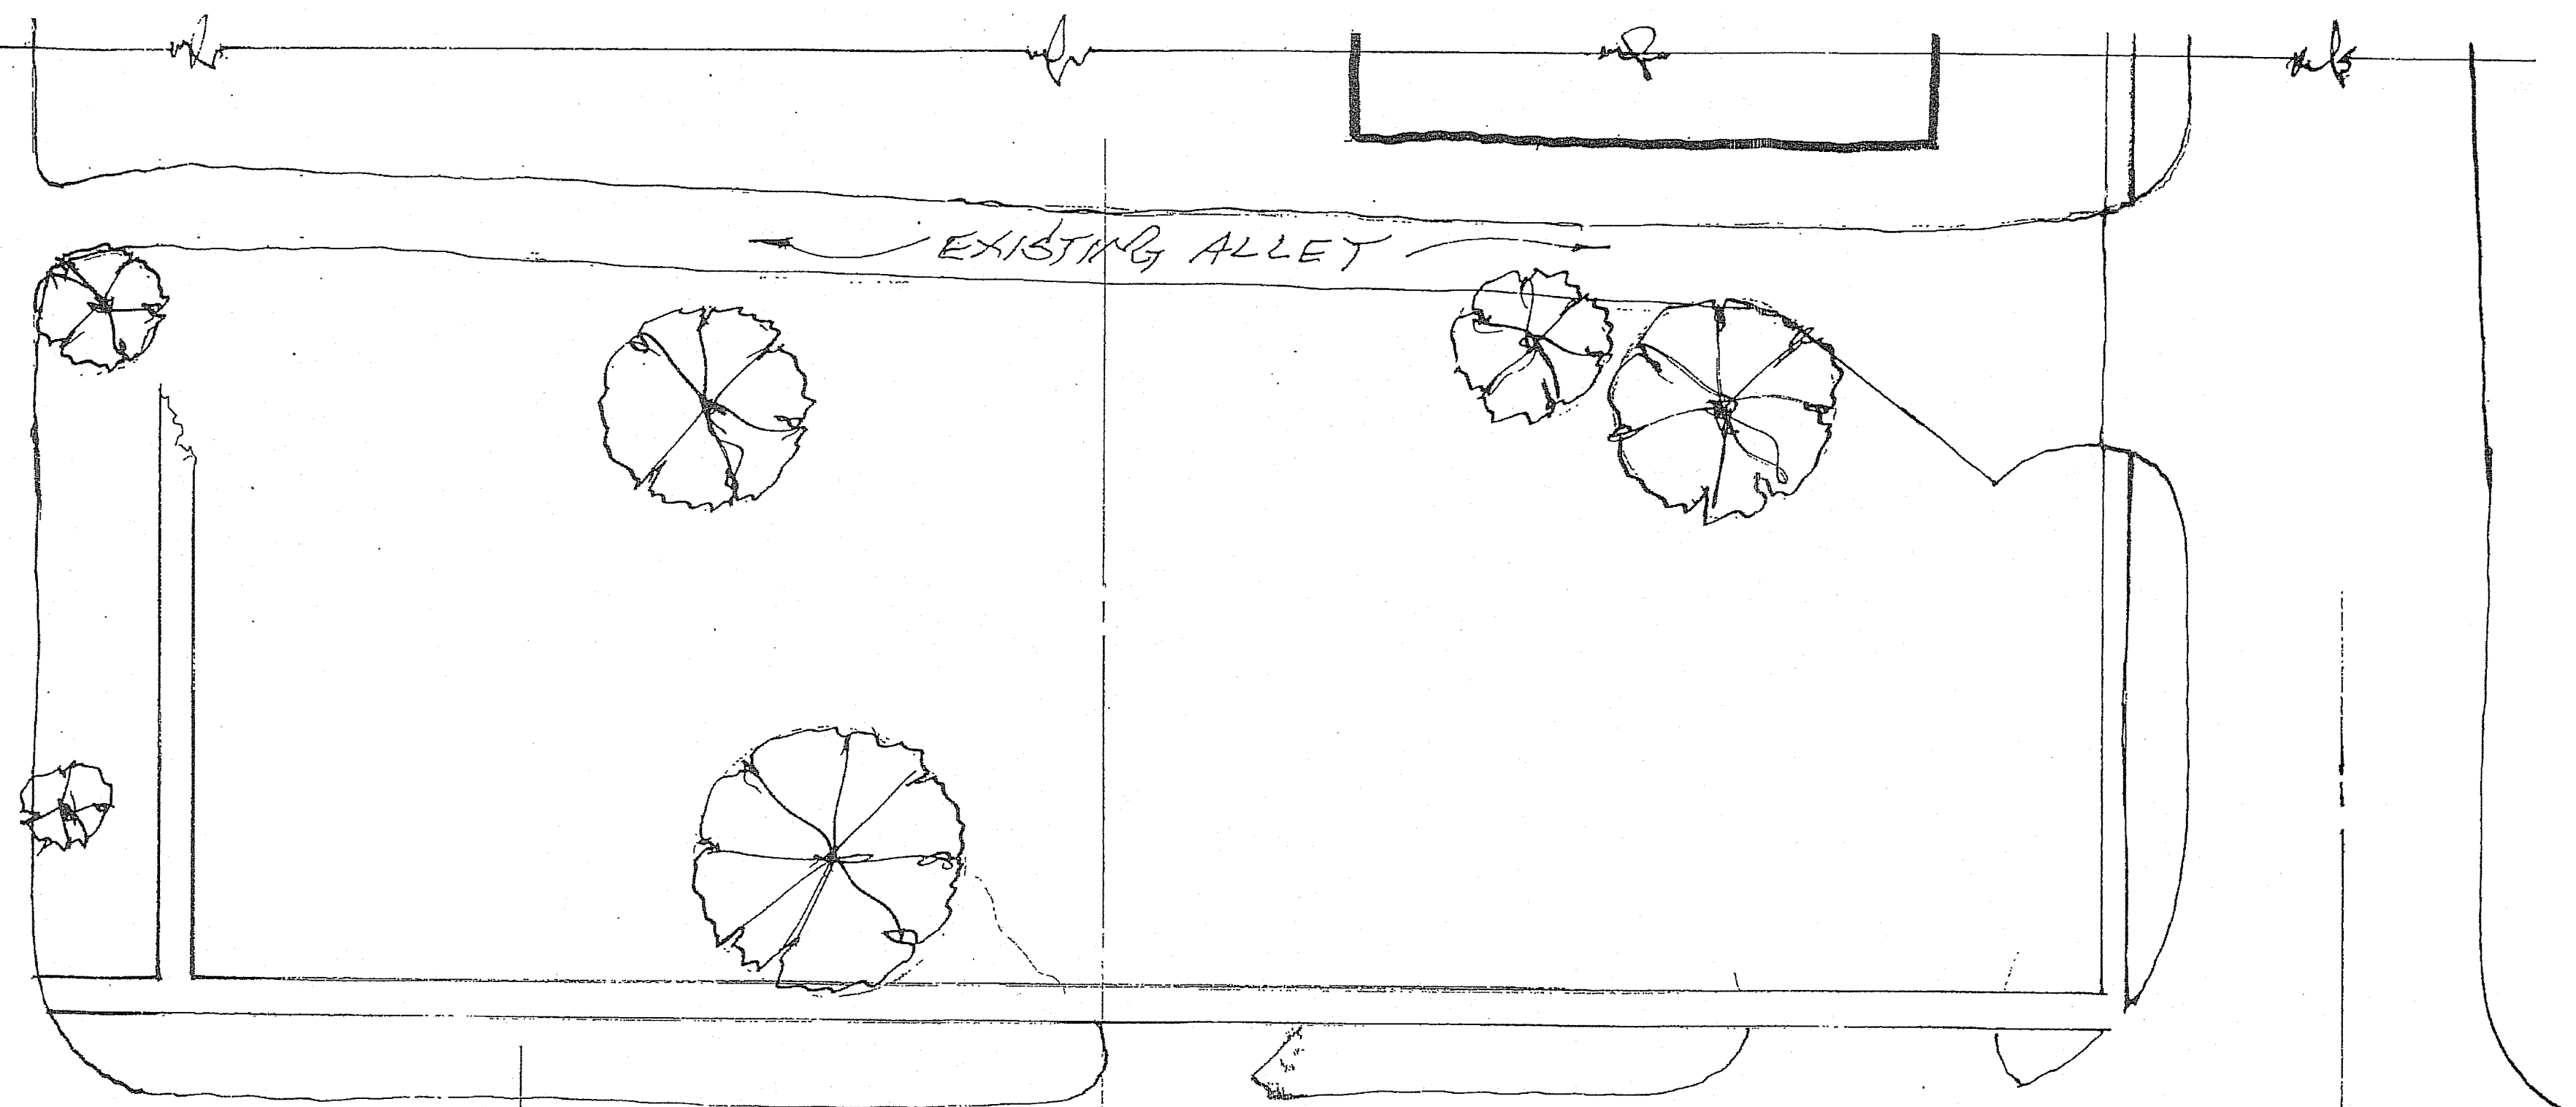

WASHINGTON ST.

52'-0" ±

250' ±

40'-0" ±

EVENT GATES - TYP

NEW OR EXISTING WALK

EVENT GATES

EXIT CIRCULATION

NEW PAVILION

EVENT STAGE

FESTIVAL PLAZA

290' x 110' = 31,900 SF + 3600 + 2400 = PAVILLION + OPERA
31,900 / 50 PERSONS = 638 OCCUPANTS
100%: 31,900 / 50 PERSONS = 638 / 2 = 319M; 319 F; (400)
M: WEISSMAN - 6, LAVS - 2
W: WC - 6, LAVS - 2
SEEDED / PROVIDE AMBIENT LIGHTING

EXIT CIRCULATION

NEW WALK

EVENT GATES

NEW RET'G WALL

NEW WALK

NEW RET'G WALL

NEW WALK

NEW RET'G WALL

NEW WALK

NEW RET'G WALL

NEW WALK

NEW RET'G WALL

NEW WALK

NEW RET'G WALL

NEW WALK

NEW RET'G WALL

NEW WALK

NEW RET'G WALL

FESTIVAL PLAZA SITE PLAN

12.12.21 THAD (VERIFY FIBER OPTIC LOCATION)

REV: 6.29.24 REV: 07-02-24

SCALE: 1" = 20'

CN RAILROAD R.O.W.

NOTE: EVERGREEN PARK PAVILLION 25' x 60'
TURLEY PARK PAVILLION 25' x 75'
BO-DIDDLY STAGE 35' x 45' (?) + OVERHANGS @ ROOF

EXISTING RAILROAD STATION

CONCEPT SKETCH for a

FESTIVAL PLAZA ENTERTAINMENT VENUE

City of Carbondale, Illinois

SHEET TITLE: NEW PAVILION

DESIGN WORKS - THAD HECKMAN, ARCHITECT
1 WAGON WHEEL ROAD
CARBONDALE, IL 62902
VOICE/FAX 618-549-3627

REV: 07-02-24
DATE: 12.11.21

SHEET I-1.1