



"The name DUTCHBROS, and all associated logos, distinctive design, content, information, and other materials heard, displayed, contained herein, and made available by Dutch Bros, including but not limited to, the "look and feel" of the establishments and products, all text, images, colors, configurations, graphics, designs, illustrations, photographs, and pictures (collectively, the "Materials") are owned by and/or licensed by DB Franchising USA, LLC and are protected by copyright, trademark, trade dress, patent, and/or other intellectual property rights and/or other laws under the United States and foreign laws."

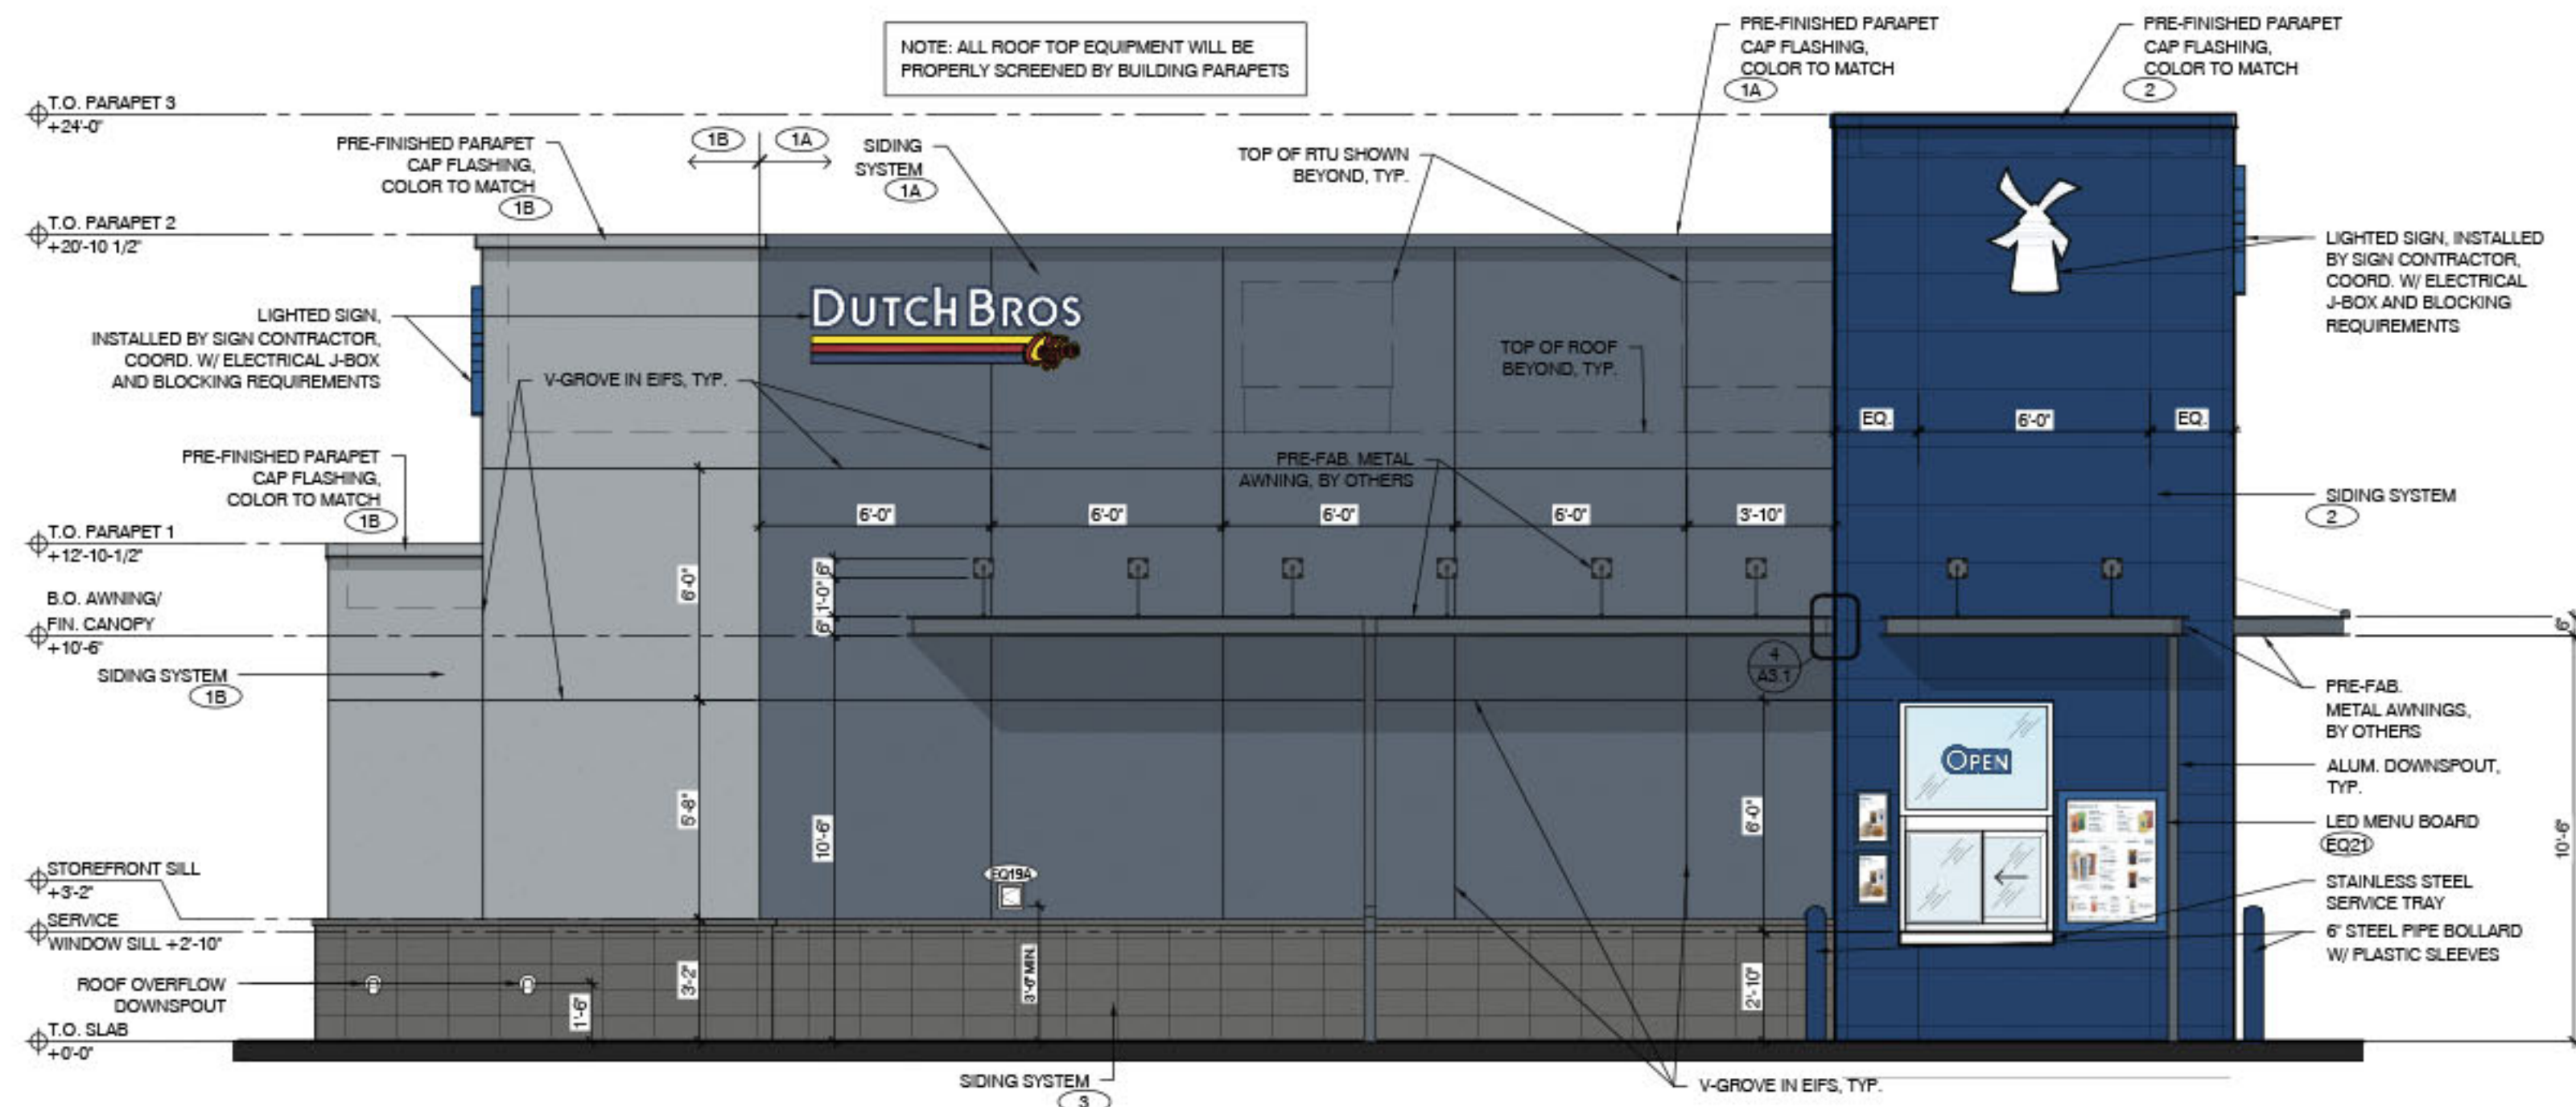


4 EAST ELEVATION - DRIVE-THRU WINDOW
SCALE: 1/4" = 1'-0"

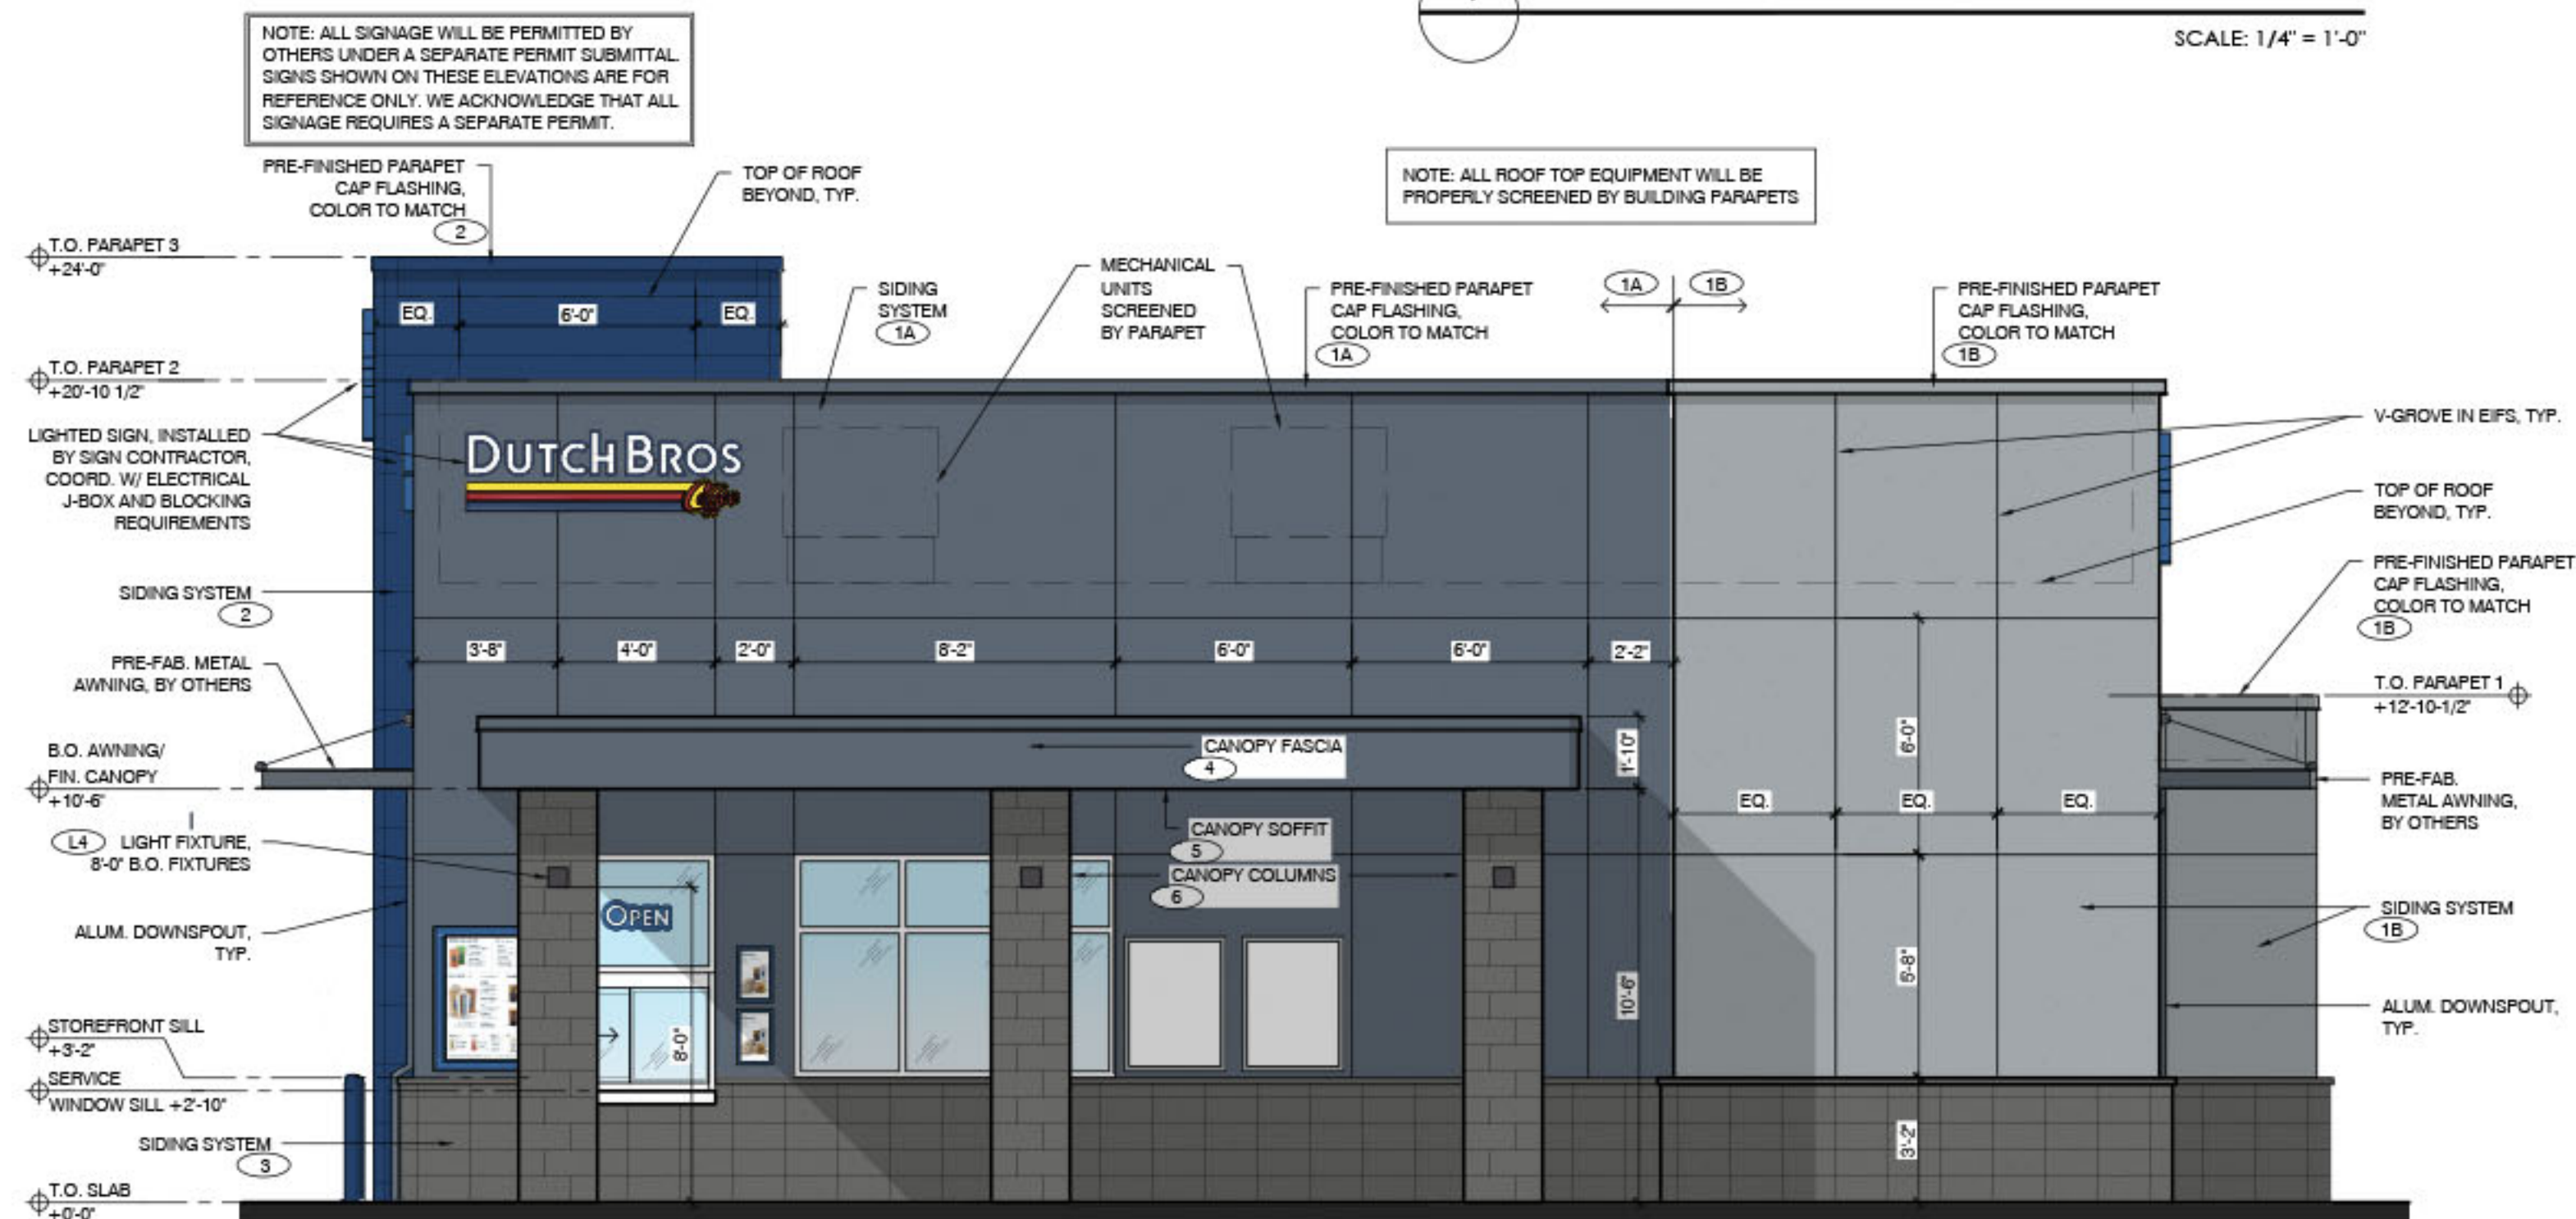


2 WEST ELEVATION - WALK-UP WINDOW
SCALE: 1/4" = 1'-0"

EXTERIOR FINISH SCHEDULE - PROTOTYPICAL w/ CANOPY				
ID TAG	MATERIAL	MANUFACTURER	MODEL	REMARKS
ZONE 1 (BODY)				
1A	EIFS	DRYVIT	OUTSULATION EIF SYSTEM	COLOR: BLDG DB DARK GRAY
1B	EIFS	DRYVIT	OUTSULATION EIF SYSTEM	COLOR: BLDG DB LIGHT GRAY
ZONE 2 (TOWER)				
2	FIBER CEMENT SIDING	NICHIHA	ILLUMINATION: AWP 1818 W/ MATCHING PANEL CORNERS	COLOR: BLDG DB BLUE
ZONE 3 (BASE)				
3	CMU VENEER	BASALITE	4x8x16, SPLIT FACE	COLOR: CHARCOAL - REVIEW FINAL COLOR SELECTION W/ DBC
	SILL	BASALITE	12x6x16, BEVELED CMU CAP	COLOR: CHARCOAL - RIPPED TO SIZE
ZONE 4 (FRAMED CANOPY)				
4	FASCIA	WESTERN STATES METAL ROOFING	T-GROOVE, 10"	3 SIDES; COLOR: BLDG DB DARK GRAY
5	SOFFIT	HEWN ELEMENTS	NATURAL NORTHWESTERN SPRUCE	1x8, T&G, 1/8" REVEAL, SEALED
6	COLUMNS	BASALITE	4x8x16, SPLIT FACE	COLOR: CHARCOAL - REVIEW FINAL COLOR SELECTION W/ DB
NOTE: GC TO PROVIDE 3"x2" SMOOTH DOWNSPOUTS, AND ALL NECESSARY ADAPTORS, AT AWNING AND CANOPY LOCATIONS; COLOR: BLDG DB DARK GRAY				

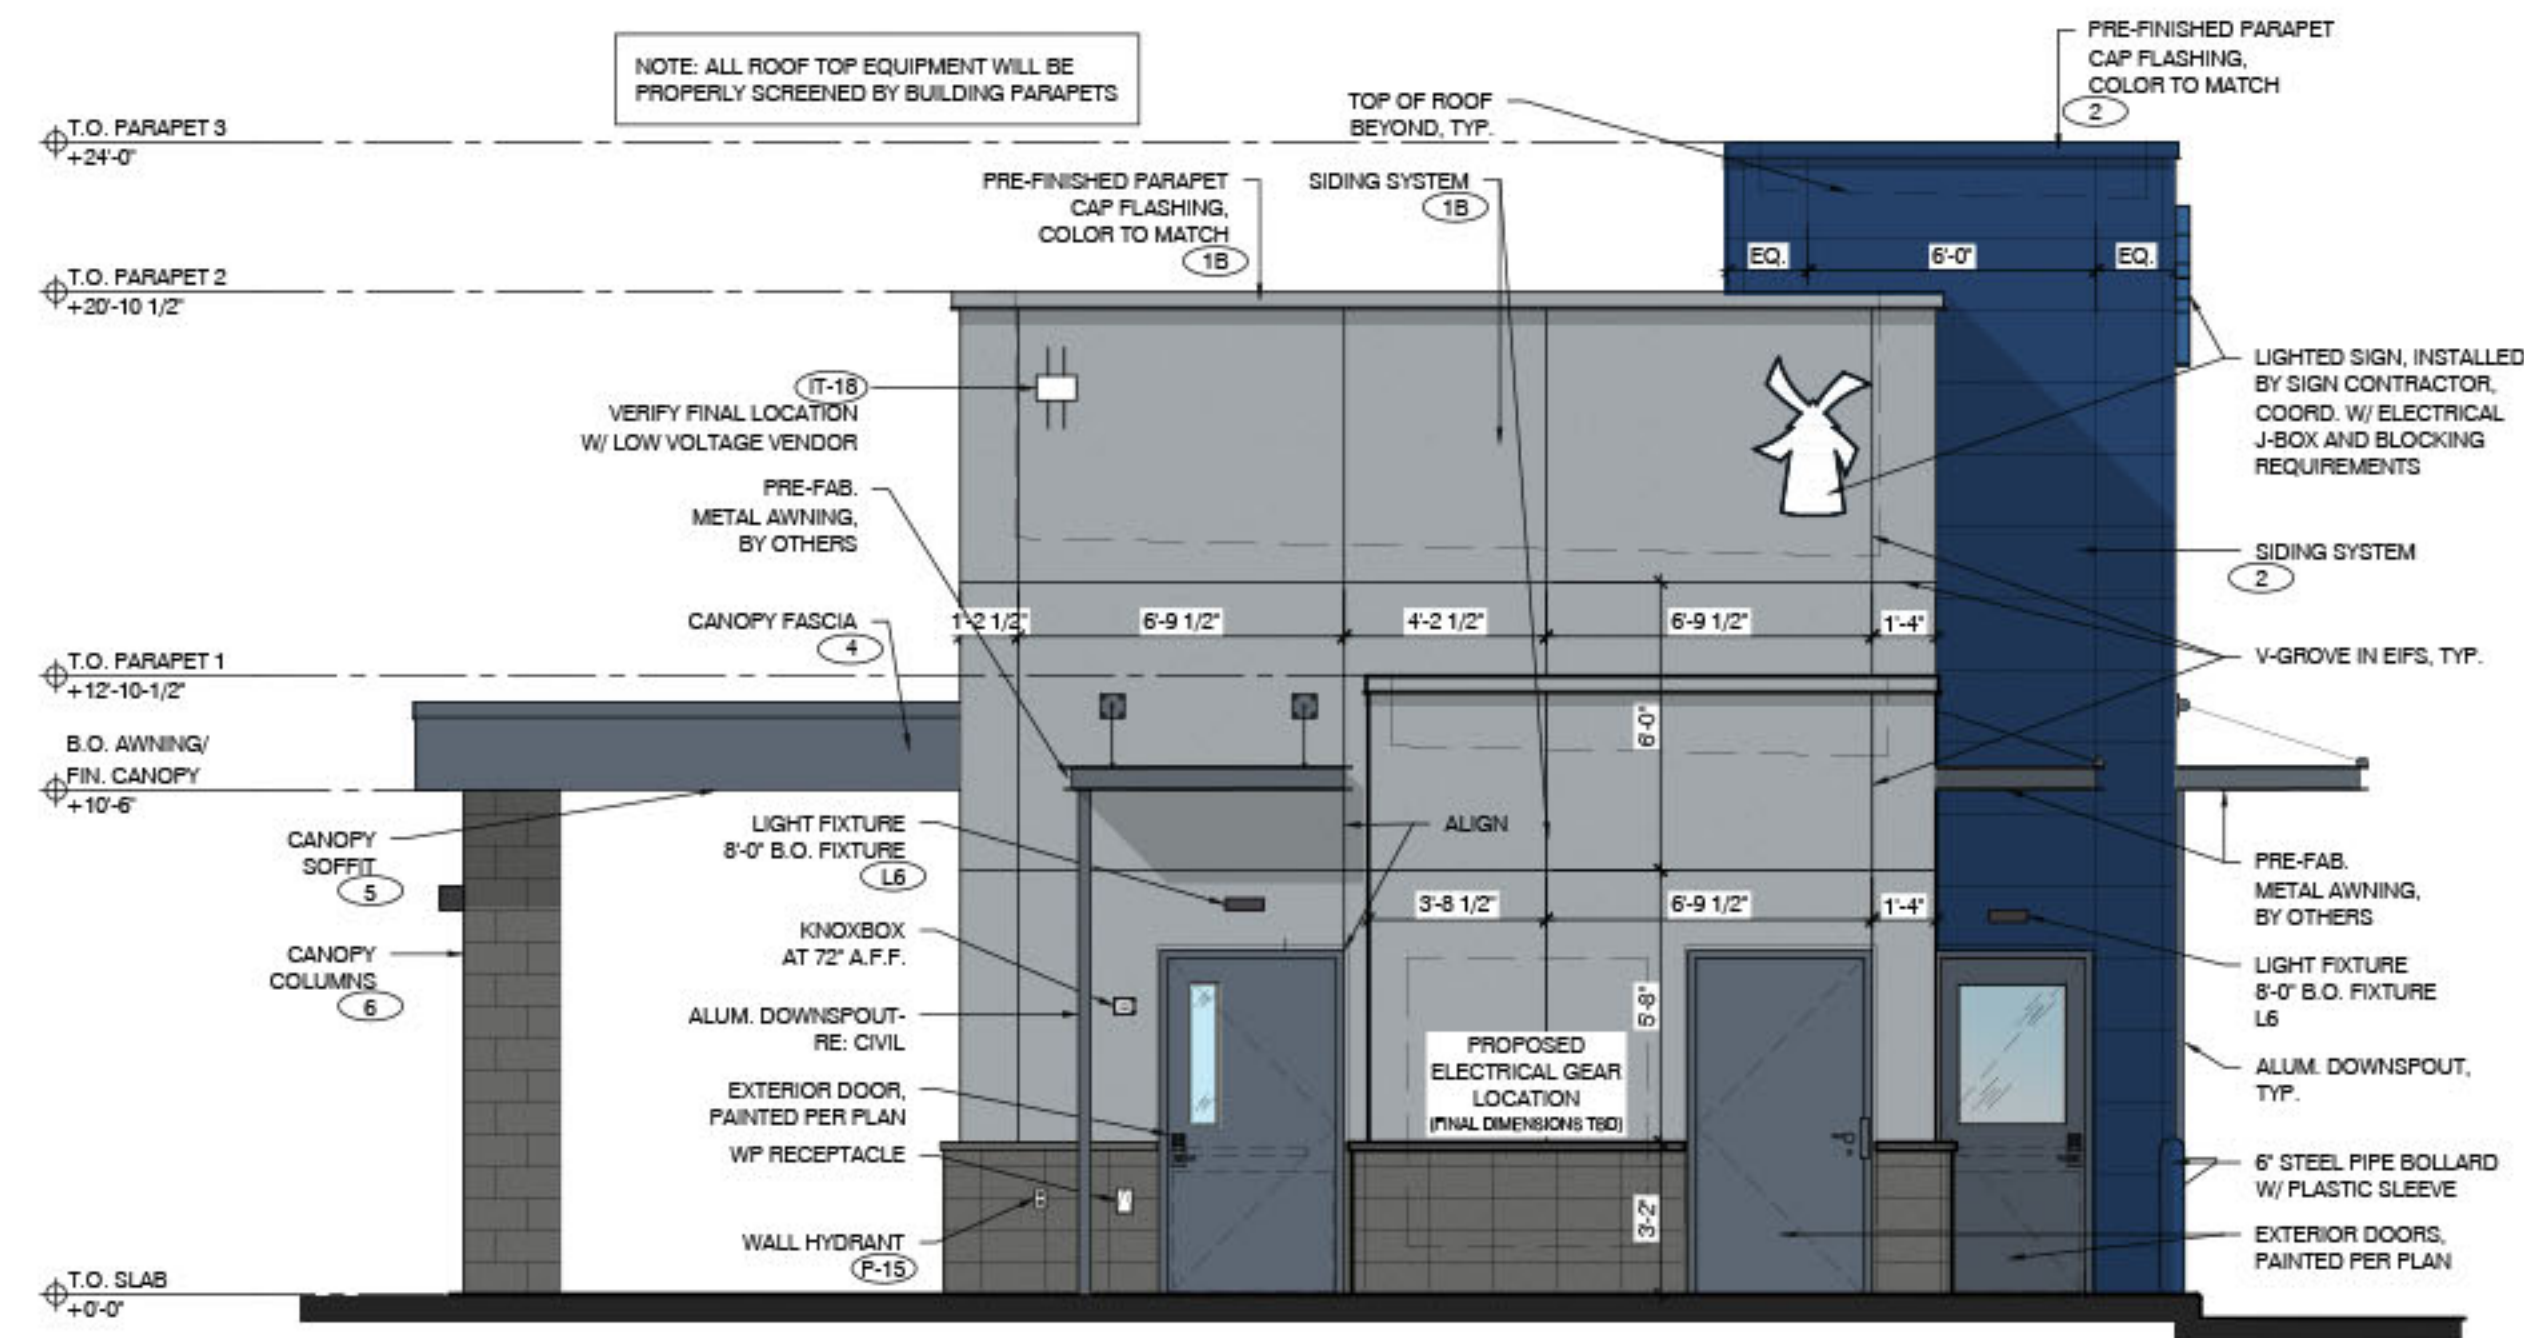

3 SOUTH ELEVATION
SCALE: 1/4" = 1'-0"

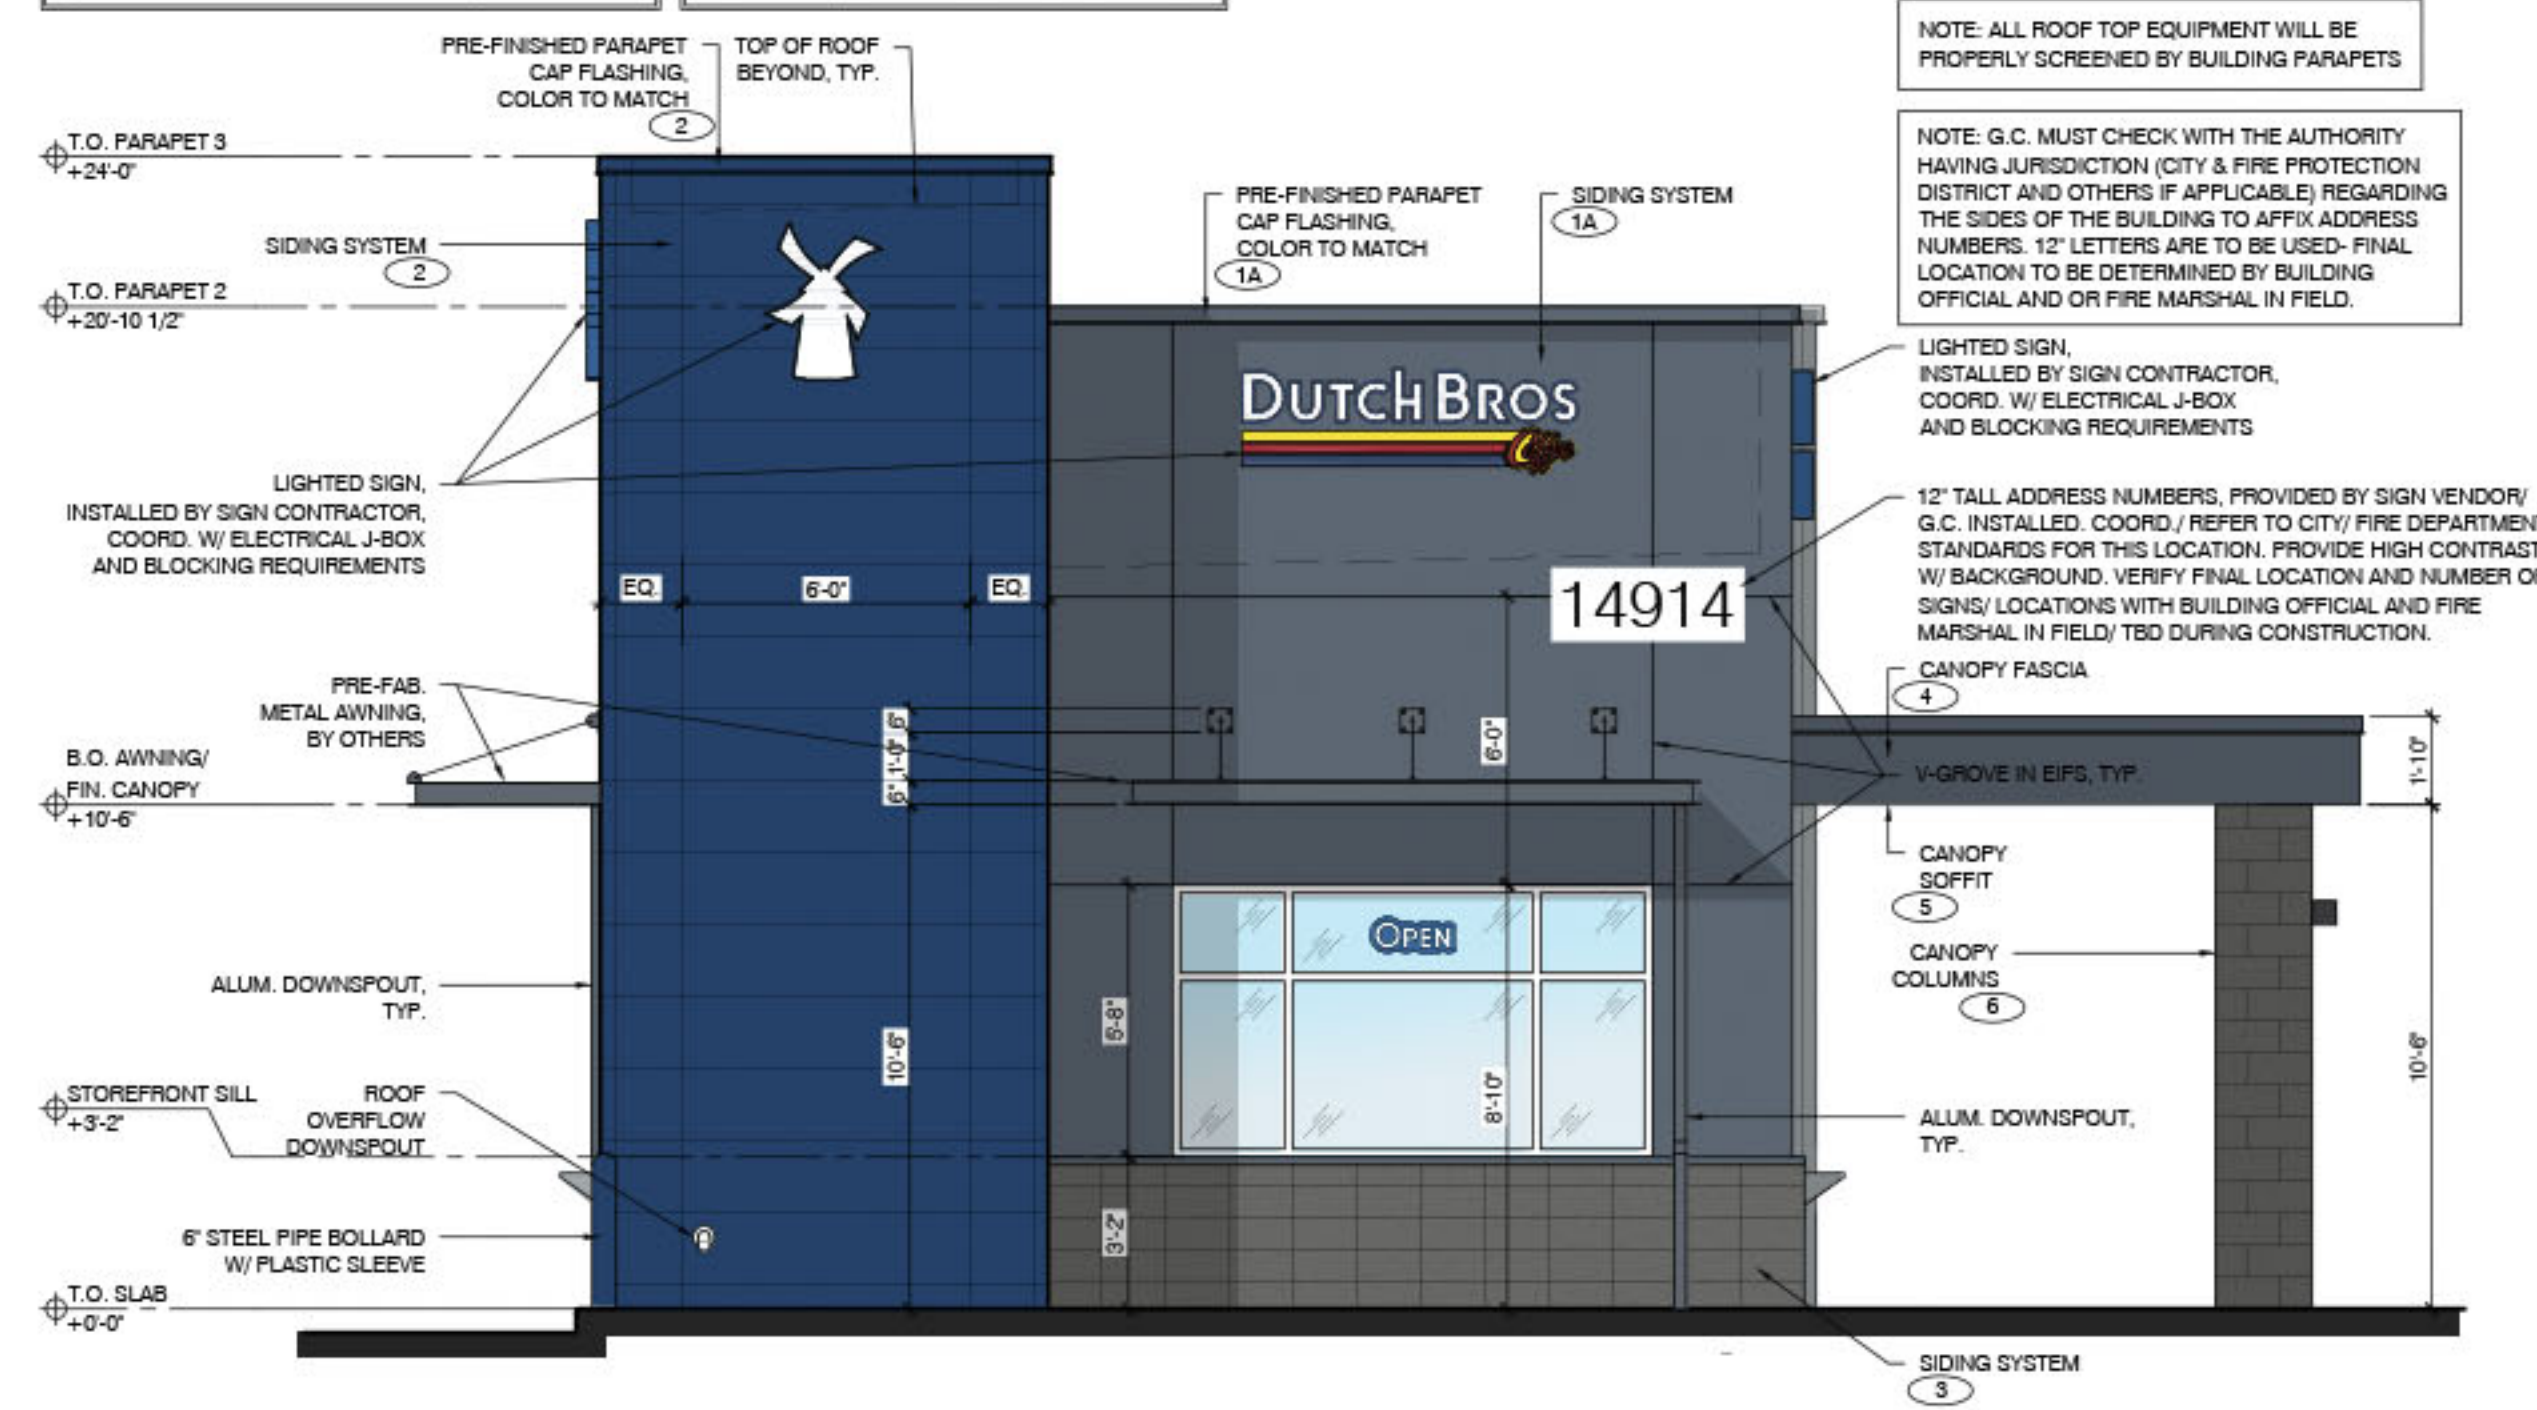

1 NORTH ELEVATION
SCALE: 1/4" = 1'-0"



ARCHITECT
CORALIC, LLC
EDIN CORALIC
9700 MACKENZIE ROAD, STE. 222,
ST. LOUIS, MO 63123
p: 314.578.4953
edin@coralicarchitecture.com

STRUCTURAL ENGINEER
KREHER ENGINEERING
NATHAN DREYER
208 N. MAIN STREET,
COLUMBIA, IL 62236
p: 618.281.8505
ndreyer@kreherengineering.com

MEP ENGINEER
Case Engineering
MATT CASE
796 MERUS CT.,
FENTON, MO 63026
T. 636.349.1600 F. 636.349.1730
mcase@caseengineeringinc.com

EDIN CORALIC ARCHITECT
No. AR101278 - EXP. 2-28-2025



XX.XX.24

Project No: FL3001
Dutch Bros Coffee
New Freestanding Store
14914 TAMAMI TRL,
NORTH PORT, FL 34287
for: Dutch Bros Coffee
110 SW 4th St. Grants Pass, OR 97526

ISSUED FOR PERMIT :
XX.XX.24

REV.	DATE	DESCRIPTION

SHEET NAME:

BUILDING ELEVATIONS

SHEET NUMBER:

A6.1