


CAD FILE: R:\060\T60-11055.00-The Foundry-Huntington Municipal Development Authority\Drawings\Civil\T60-11055_Site Plan.dwg
 PLOT DATE/TIME: 11/7/2024 4:14 PM
 LAYOUT: Overall
 USER: wylt.j.droper

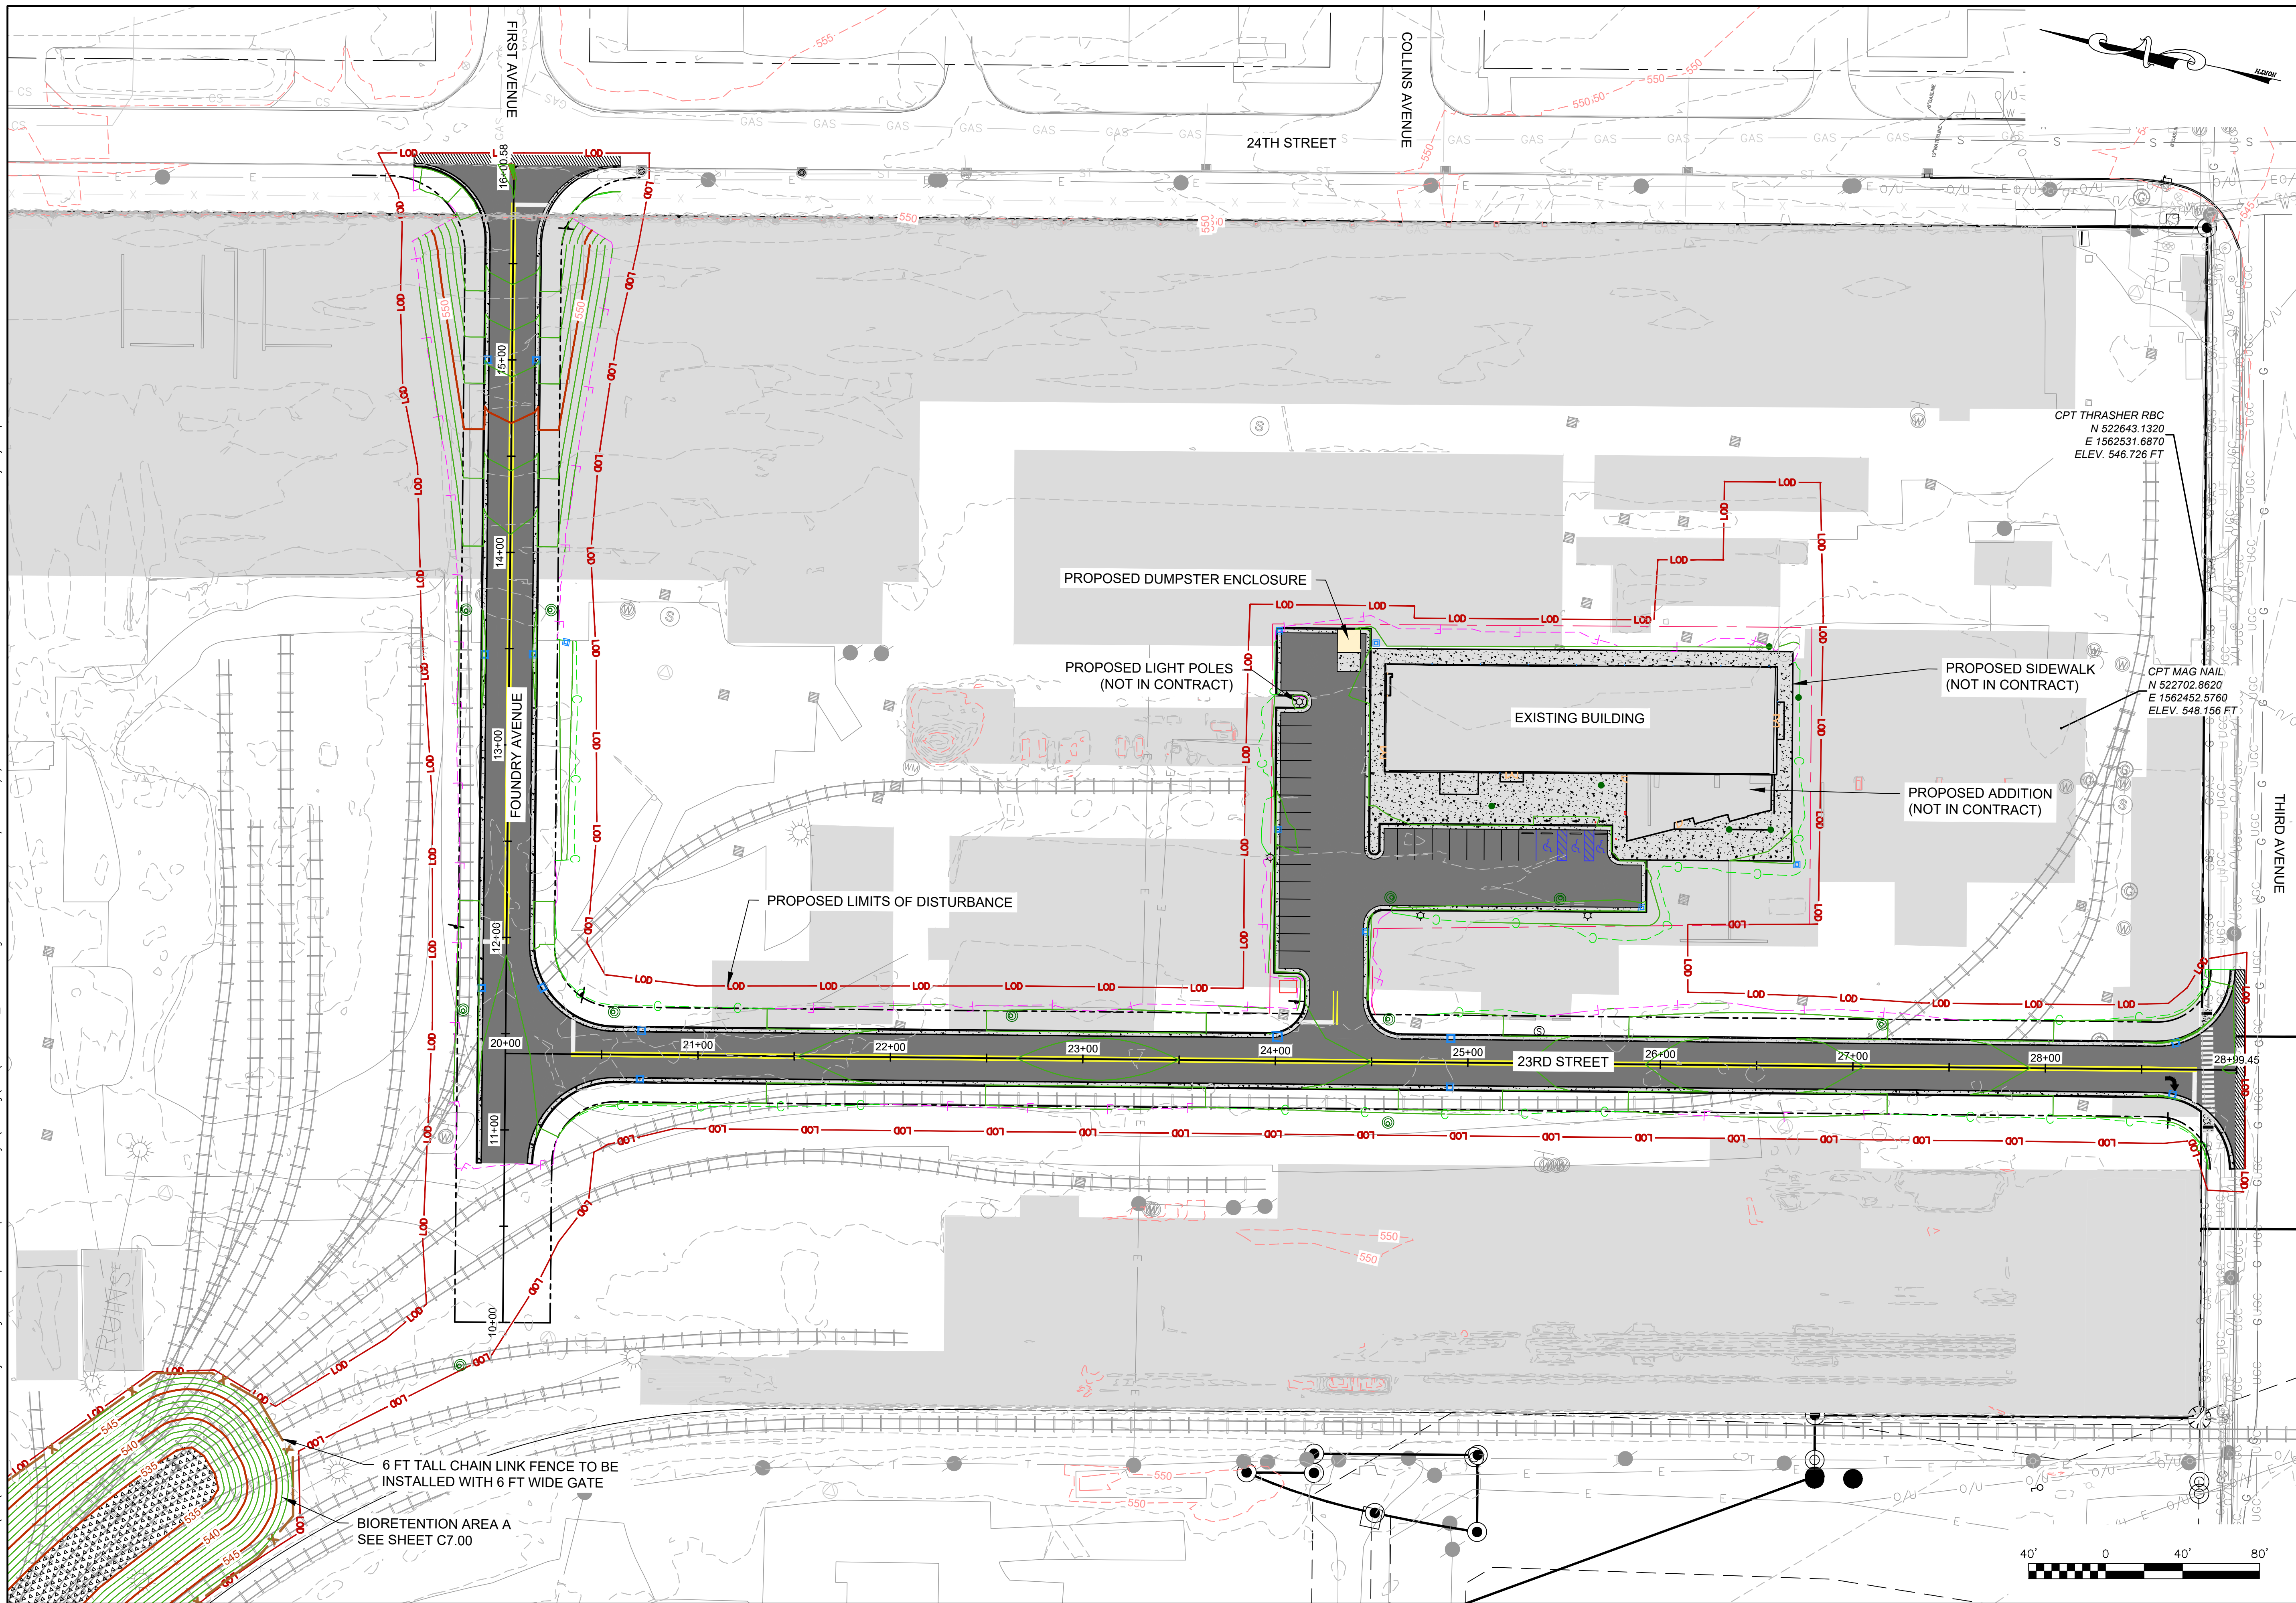

THRASHER
 THE THRASHER GROUP, INC.
 600 WHITE OAKS BLVD,
 P.O. BOX 940
 BRIDGEPORT, WV 26330
 P (304) 624-4108
 F (304) 624-7831
 www.thrashergrgroup.com

THE INFORMATION CONTAINED HEREIN IS THE SOLE PROPERTY OF THE THRASHER GROUP, INC. REPRODUCTION OF THESE DOCUMENTS IN WHOLE OR IN PART FOR ANY REASON WITHOUT PRIOR WRITTEN PERMISSION IS STRICTLY PROHIBITED.
 COPYRIGHT © 2024
 THE THRASHER GROUP, INC.

NO.	BY	DATE	DESCRIPTION

**THE FOUNDRY
 HUNTINGTON MUNICIPAL
 DEVELOPMENT AUTHORITY
 CONTRACT #1 SITE AND UTILITIES**

CABELL COUNTY, WV

DRAWN: DATE:
 CHECKED: DATE:
 APPROVED: DATE:
 PROJECT No. T60-11055

OVERALL
 SITE PLAN

SHEET No. **C2.02**

