



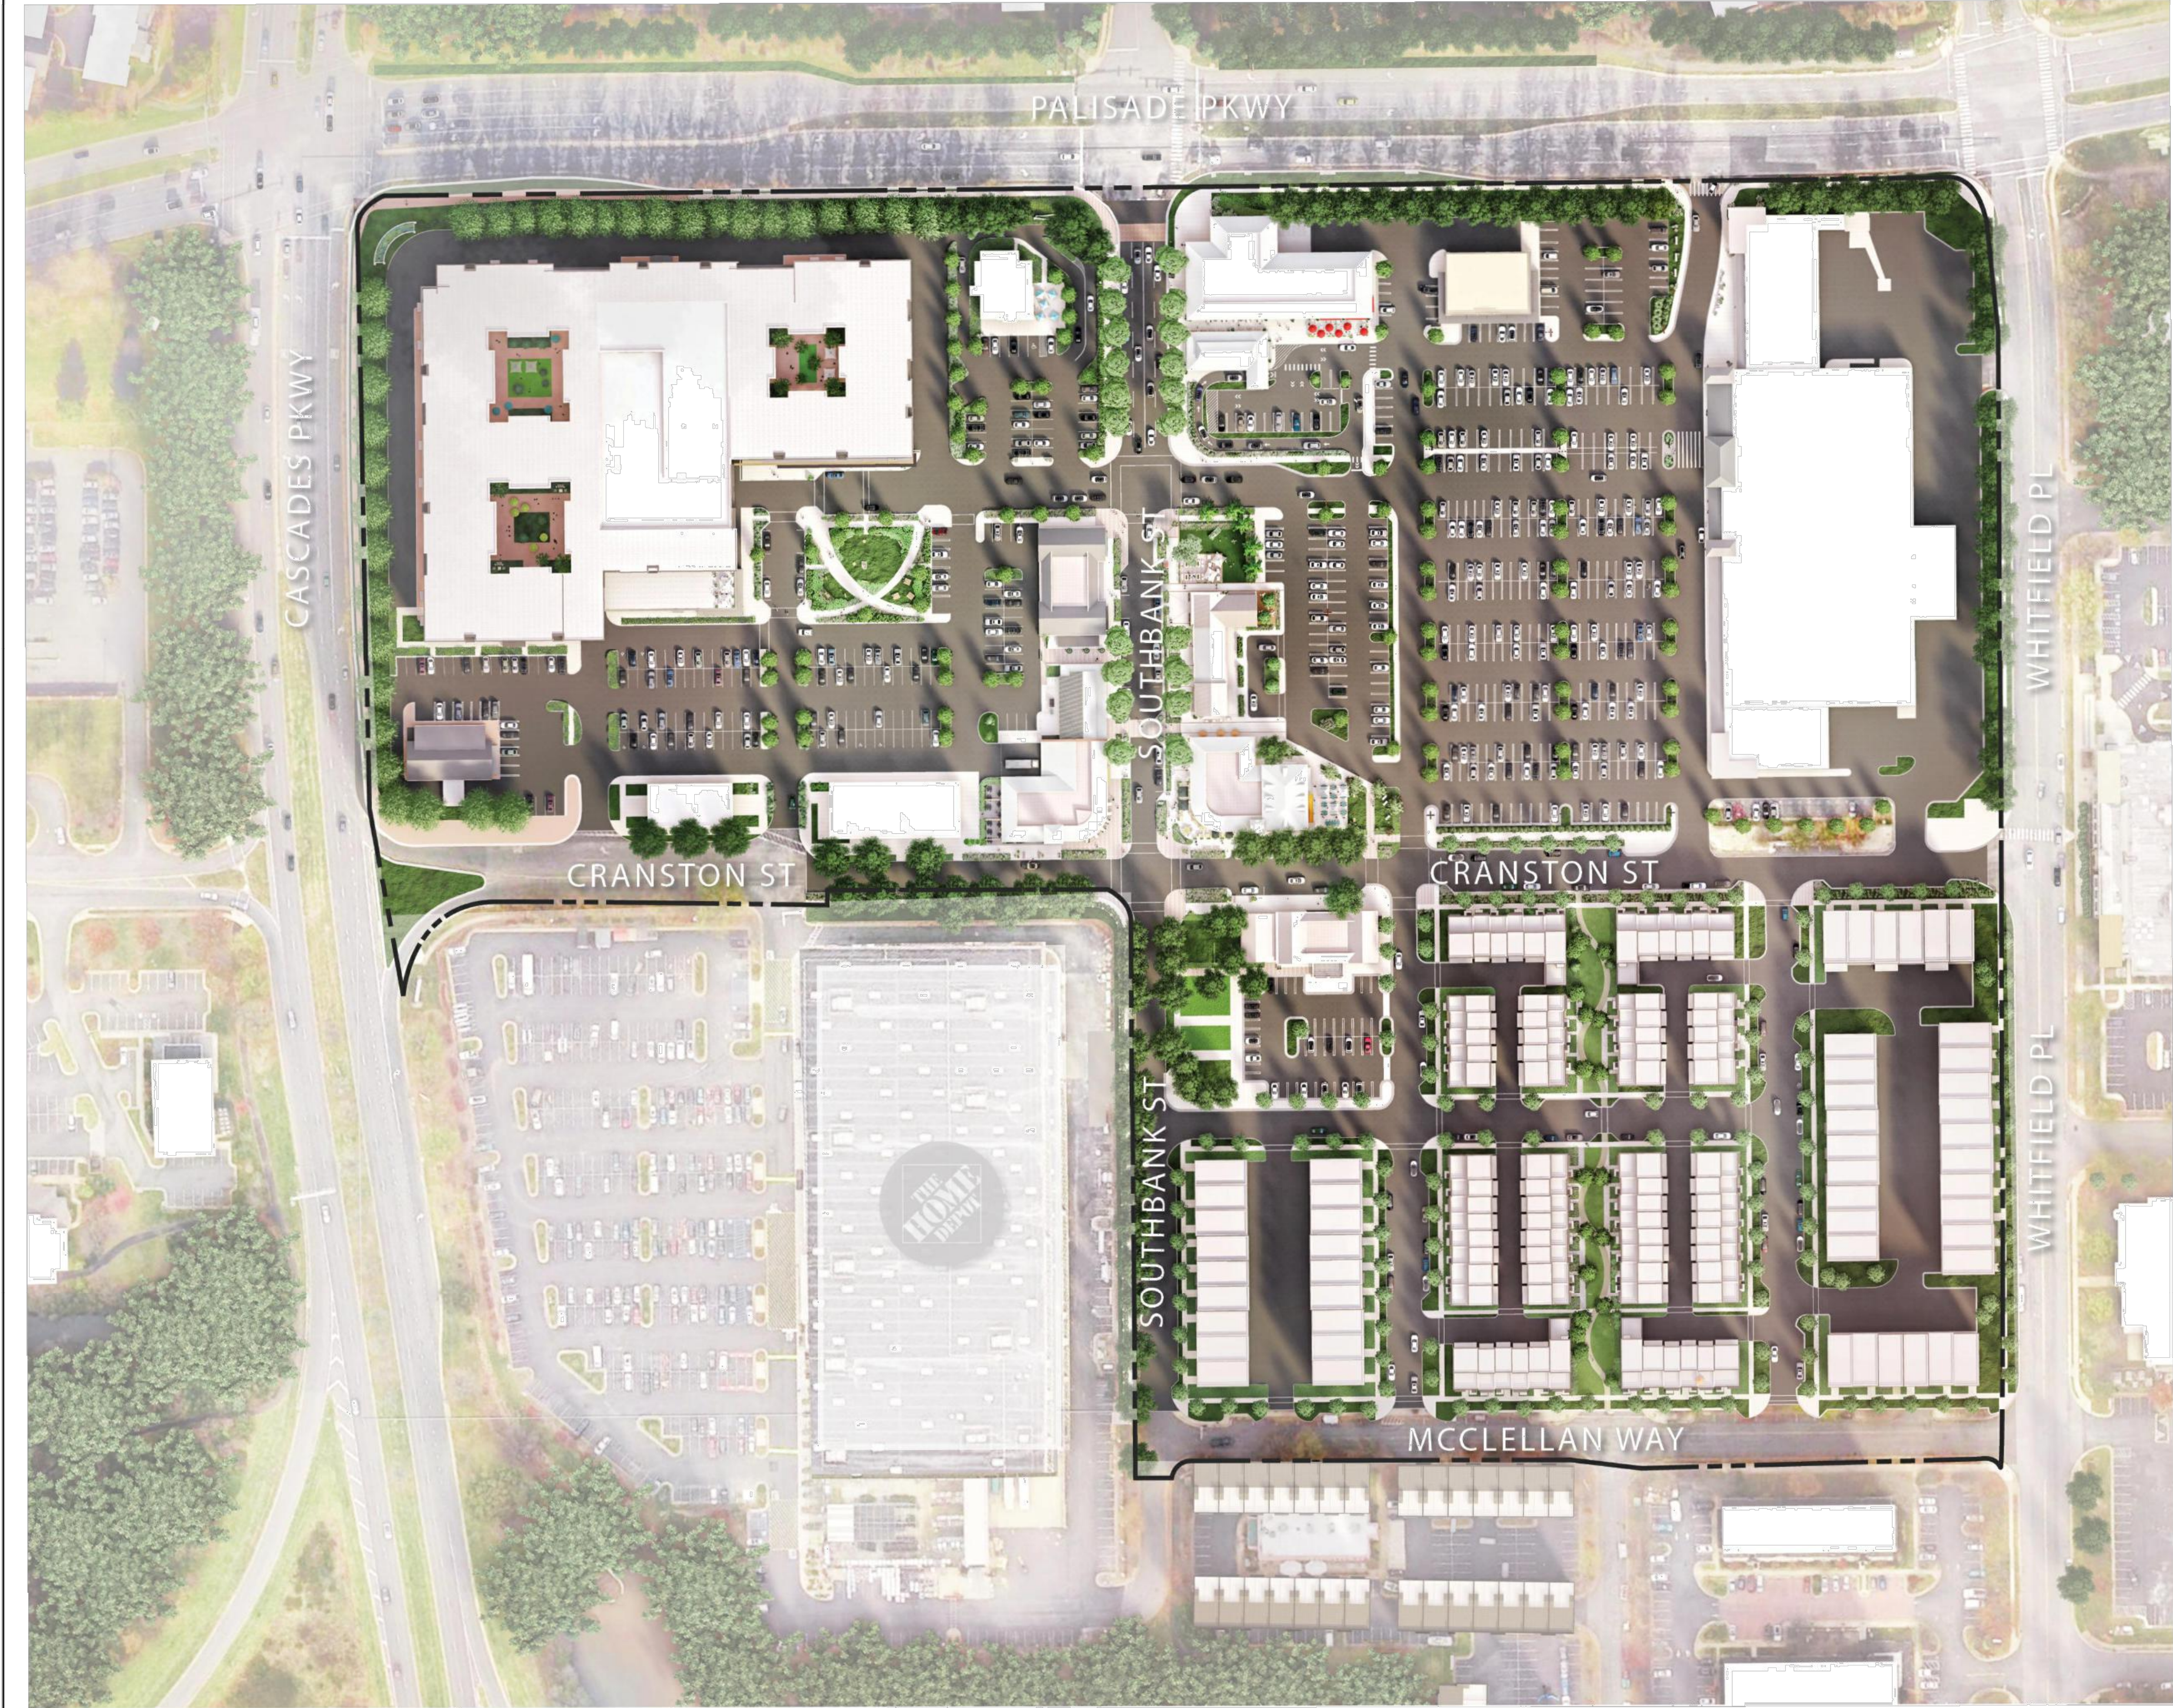

NOTES:
1. RENDERINGS ON THIS PAGE ARE ILLUSTRATIVE EXAMPLES CONVEYING DESIGN INTENT ONLY.
2. THE URBAN PARK SPACES SHALL INCLUDE SUCH FEATURES AND AMENITIES SIMILAR TO THOSE SHOWN HERE, BUT THE APPLICANT RESERVES THE RIGHT TO SELECT SOME BUT NOT ALL OF THE COMPONENTS SHOWN OR TO ADD NEW COMPONENTS SO LONG AS THE OVERALL QUALITY AND CHARACTER OF THE PARK SPACES ARE IN SUBSTANTIAL CONFORMANCE WITH THE CDP.
3. THIS PLAN IS SCHEMATIC AND REFLECTS THE GENERAL CHARACTER AND INTENT OF THE PROPOSED DEVELOPMENT BASED ON PRELIMINARY ENGINEERING, ARCHITECTURE AND LANDSCAPE ARCHITECTURE DESIGN. MODIFICATIONS AND VARIATIONS MAY OCCUR WITH FINAL BUILDING DESIGN AND SITE PLAN.

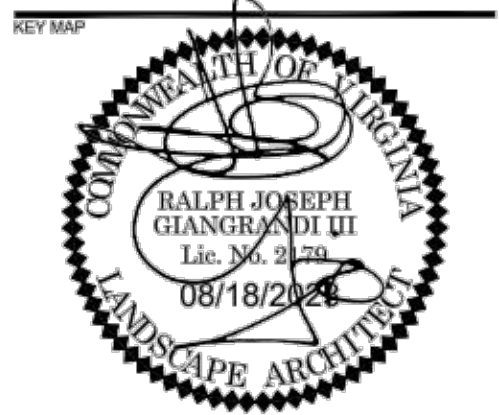

SEAL

**NOT FOR
CONSTRUCTION**

**CASCADES
MARKETPLACE**


CASCADES PARK PLACE LP
4800 HAMPDEN LANE SUITE 800
BETHESDA, MD 20814

LANDDESIGN PROJ# 2021190

REVISION / ISSUANCE

NO.	DESCRIPTION	DATE
1	RESUBMISSION	11/18/2022
2	RESUBMISSION	03/10/2023
3	RESUBMISSION	05/12/2023
4	RESUBMISSION	08/18/2023

DESIGNED BY: JG/SH
DRAWN BY: SH/BH
CHECKED BY: JG/SH

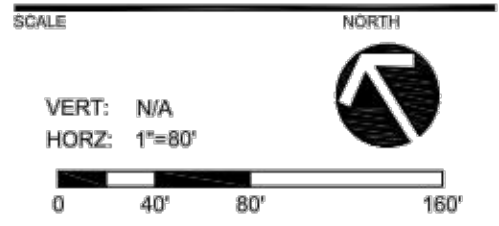

SHEET TITLE

ILLUSTRATIVE MASTER PLAN

SHEET NUMBER