




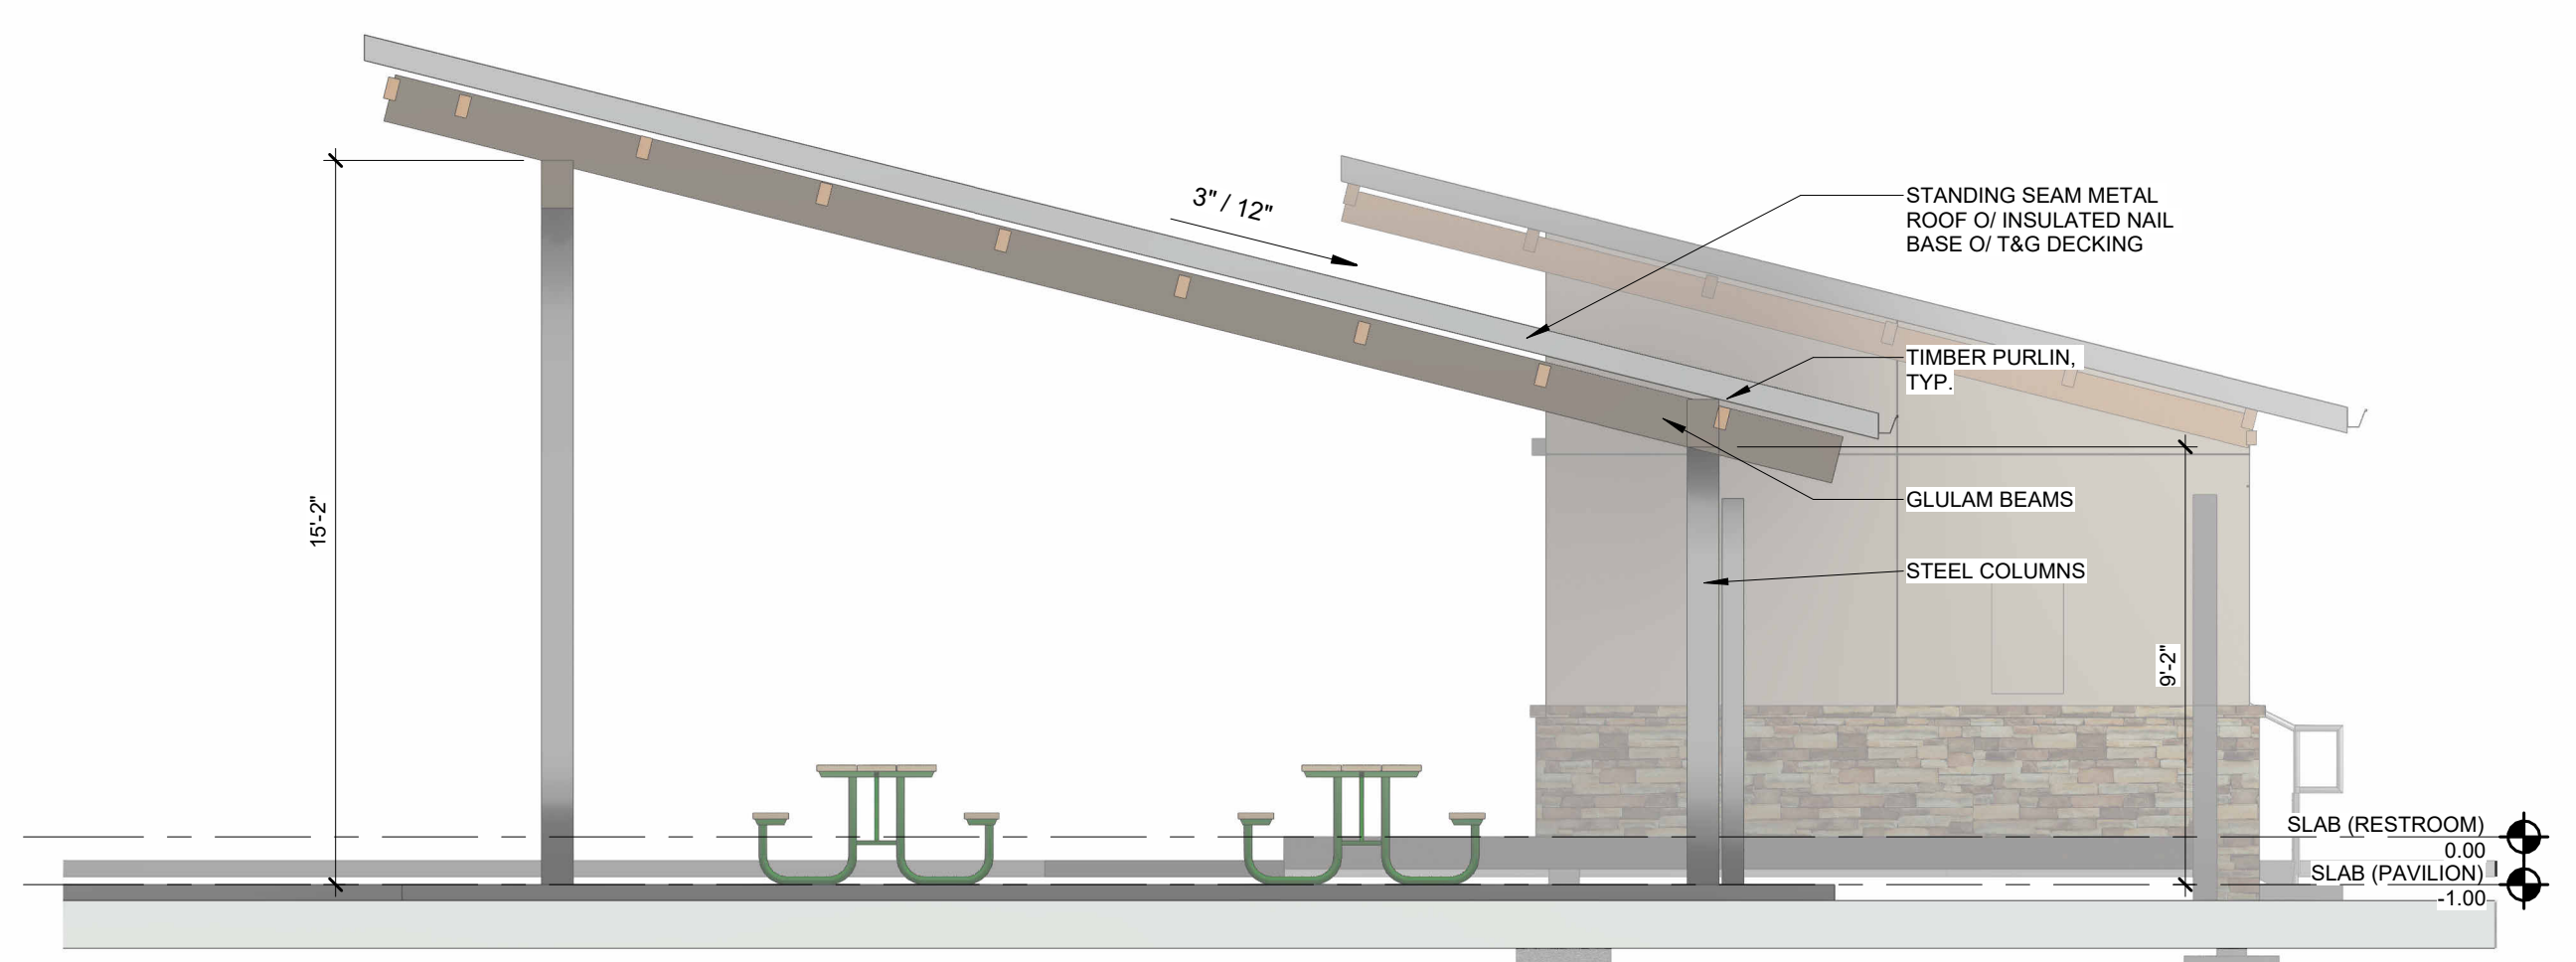

PAVILION SECTION
SCALE: 1/4" = 1'-0"

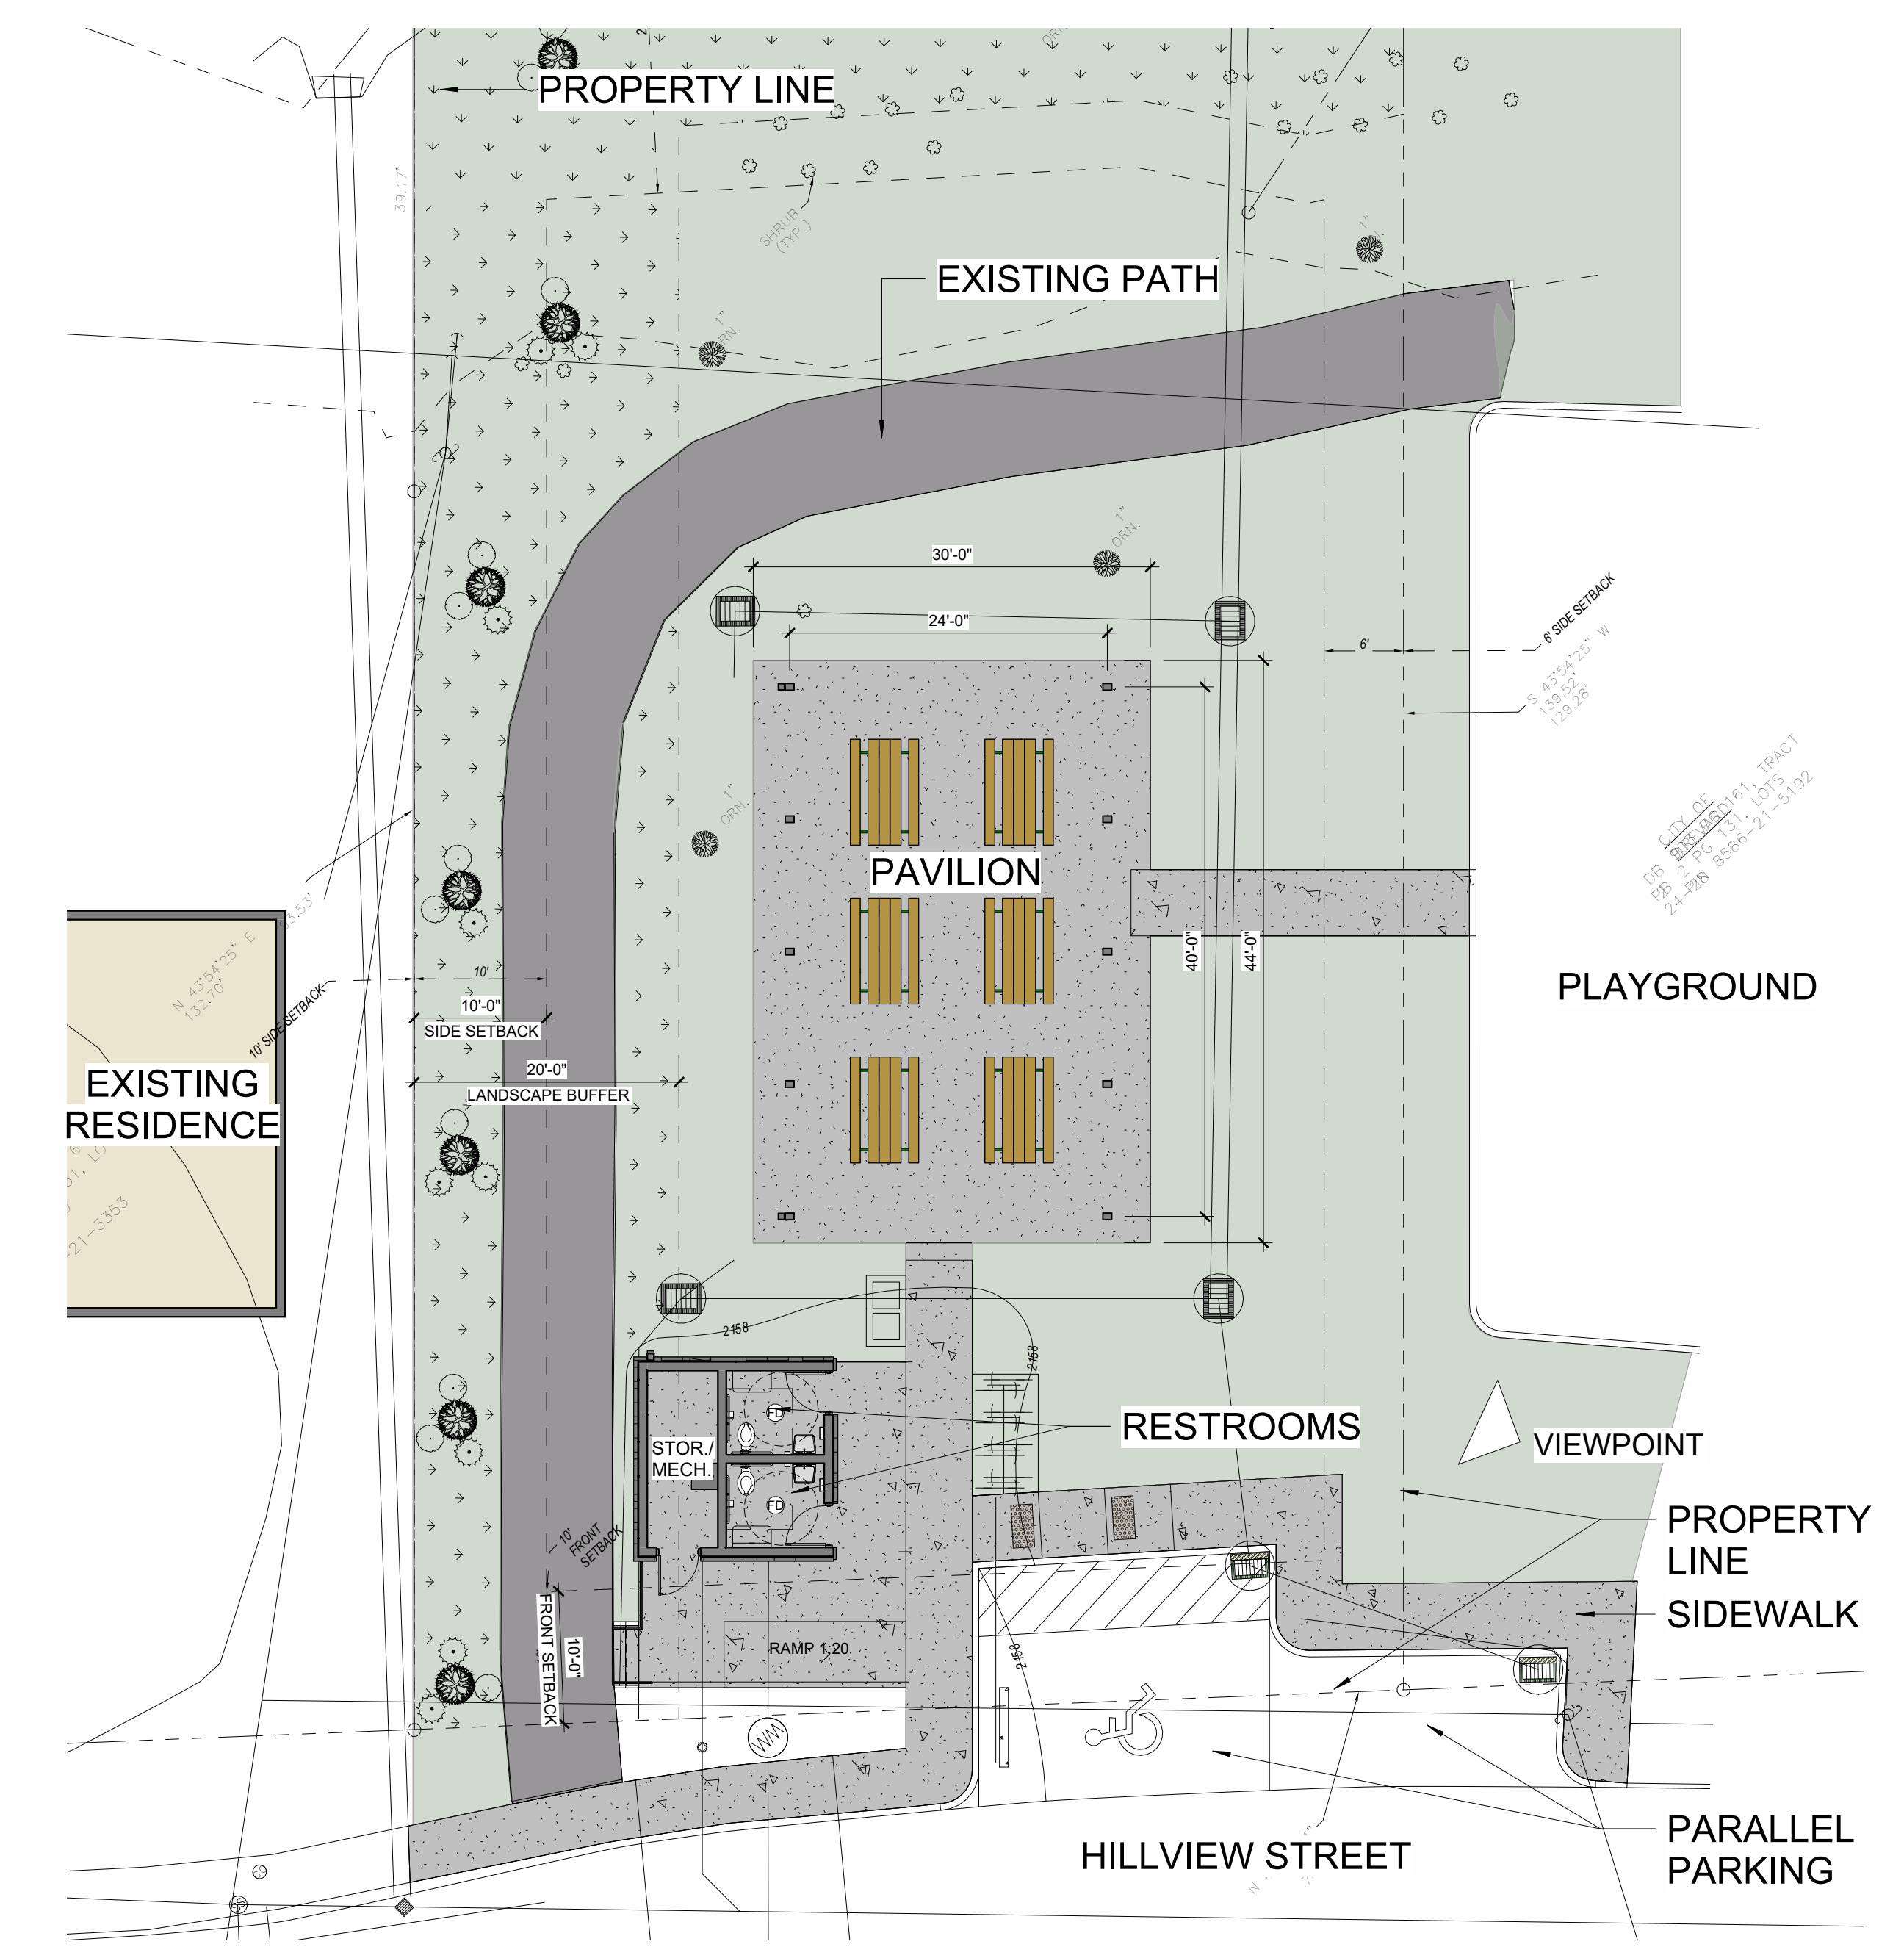

SITE PLAN
SCALE: 3/32" = 1'-0"

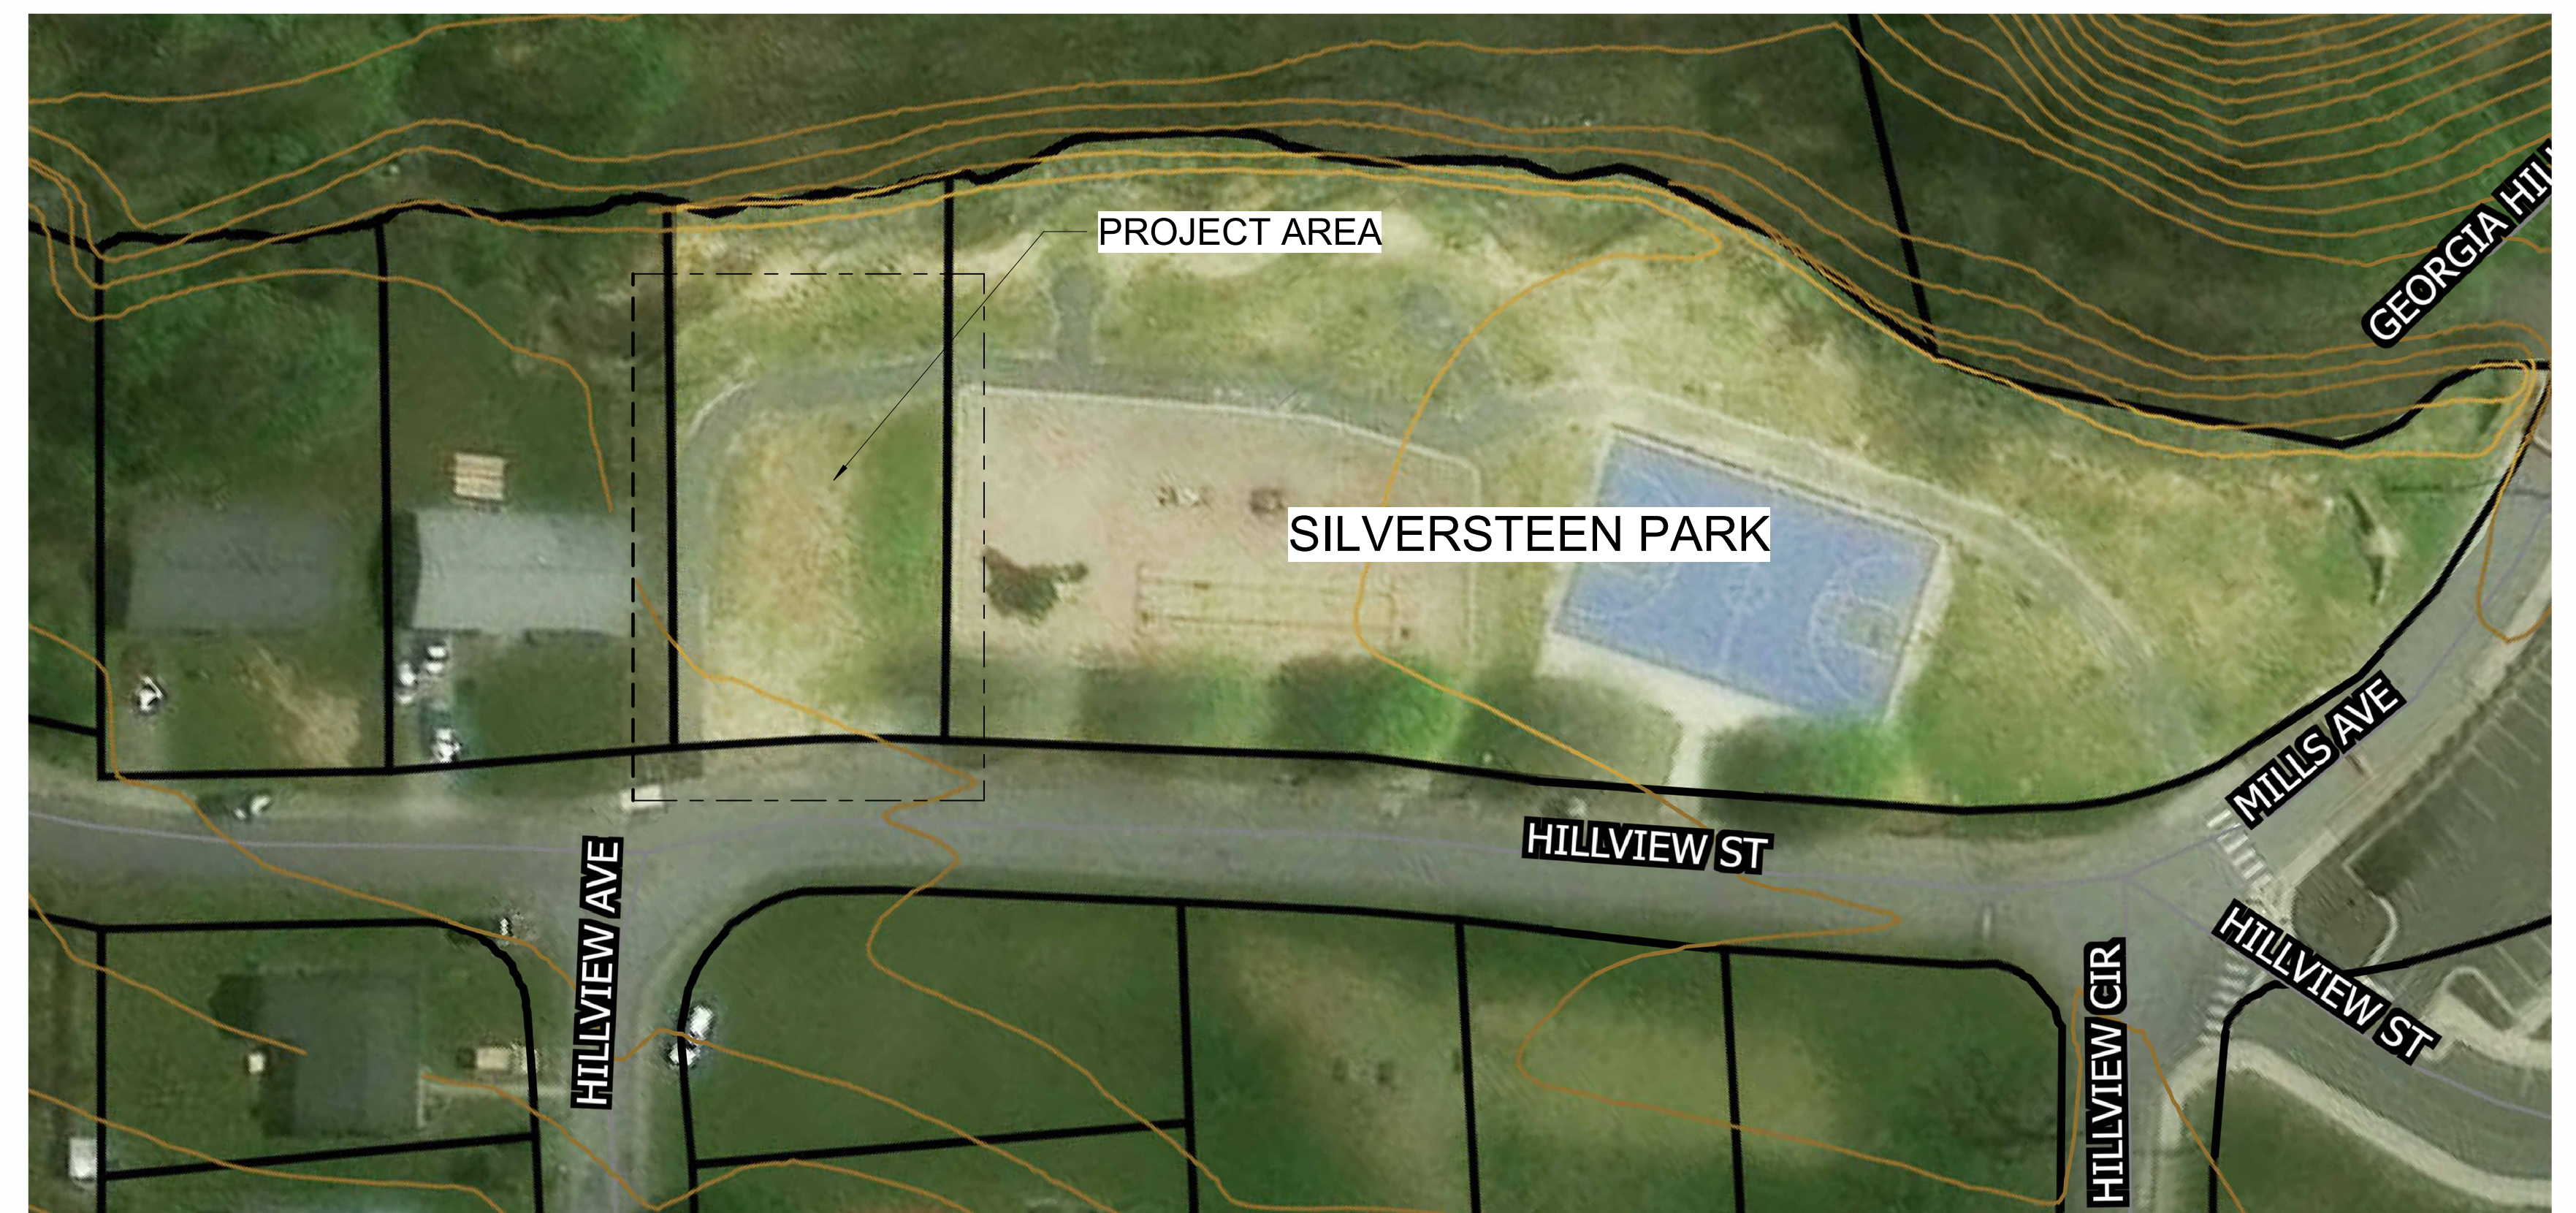

SILVERSTEEN PARK - AERIAL