

ST	PROJECT NUMBER	SHEET NO.	TOTAL SHEETS
GA	100081717	08	45

GENERAL SITE NOTES:


- FOR PROJECT GENERAL NOTES, REFER TO DRAWING NO. 04-01.
- ALL CONSTRUCTION SHALL CONFORM TO CITY OF CANTON / GDOT STANDARDS AND SPECIFICATIONS.

SITE PLAN LEGEND:

	CONCRETE MEDIAN OR ISLAND PAVEMENT SECTION		ASPHALT PAVEMENT MILL & OVERLAY
	FULL DEPTH ASPHALT PAVEMENT SECTION		GRASSED MEDIAN

Curve Data	
Curve #	
C3	REINHARDT COLLEGE PARKWAY PIST A = 43+51.64 N: 1549255.8020 E: 2200784.8296 Delta = 58°59'59" Degree = 5°41'27" Tangent = 569.63' Length = 1036.76' Radius = 1000.62' Chord Bearing = S73° 00' 10"E Chord Length = 991.56' E = 146.97' SE = MATCH EXISTING

Curve Data	
Curve #	
C4	RESERVOIR ROAD PIST A = 13+66.73 N: 1549659.6281 E: 2200244.8830 Delta = 30°47'41" Degree = 6°22'01" Tangent = 247.63' Length = 453.66' Radius = 599.88' Chord Bearing = N8° 37' 29"E Chord Length = 477.86' E = 33.50' SE = MATCH EXISTING

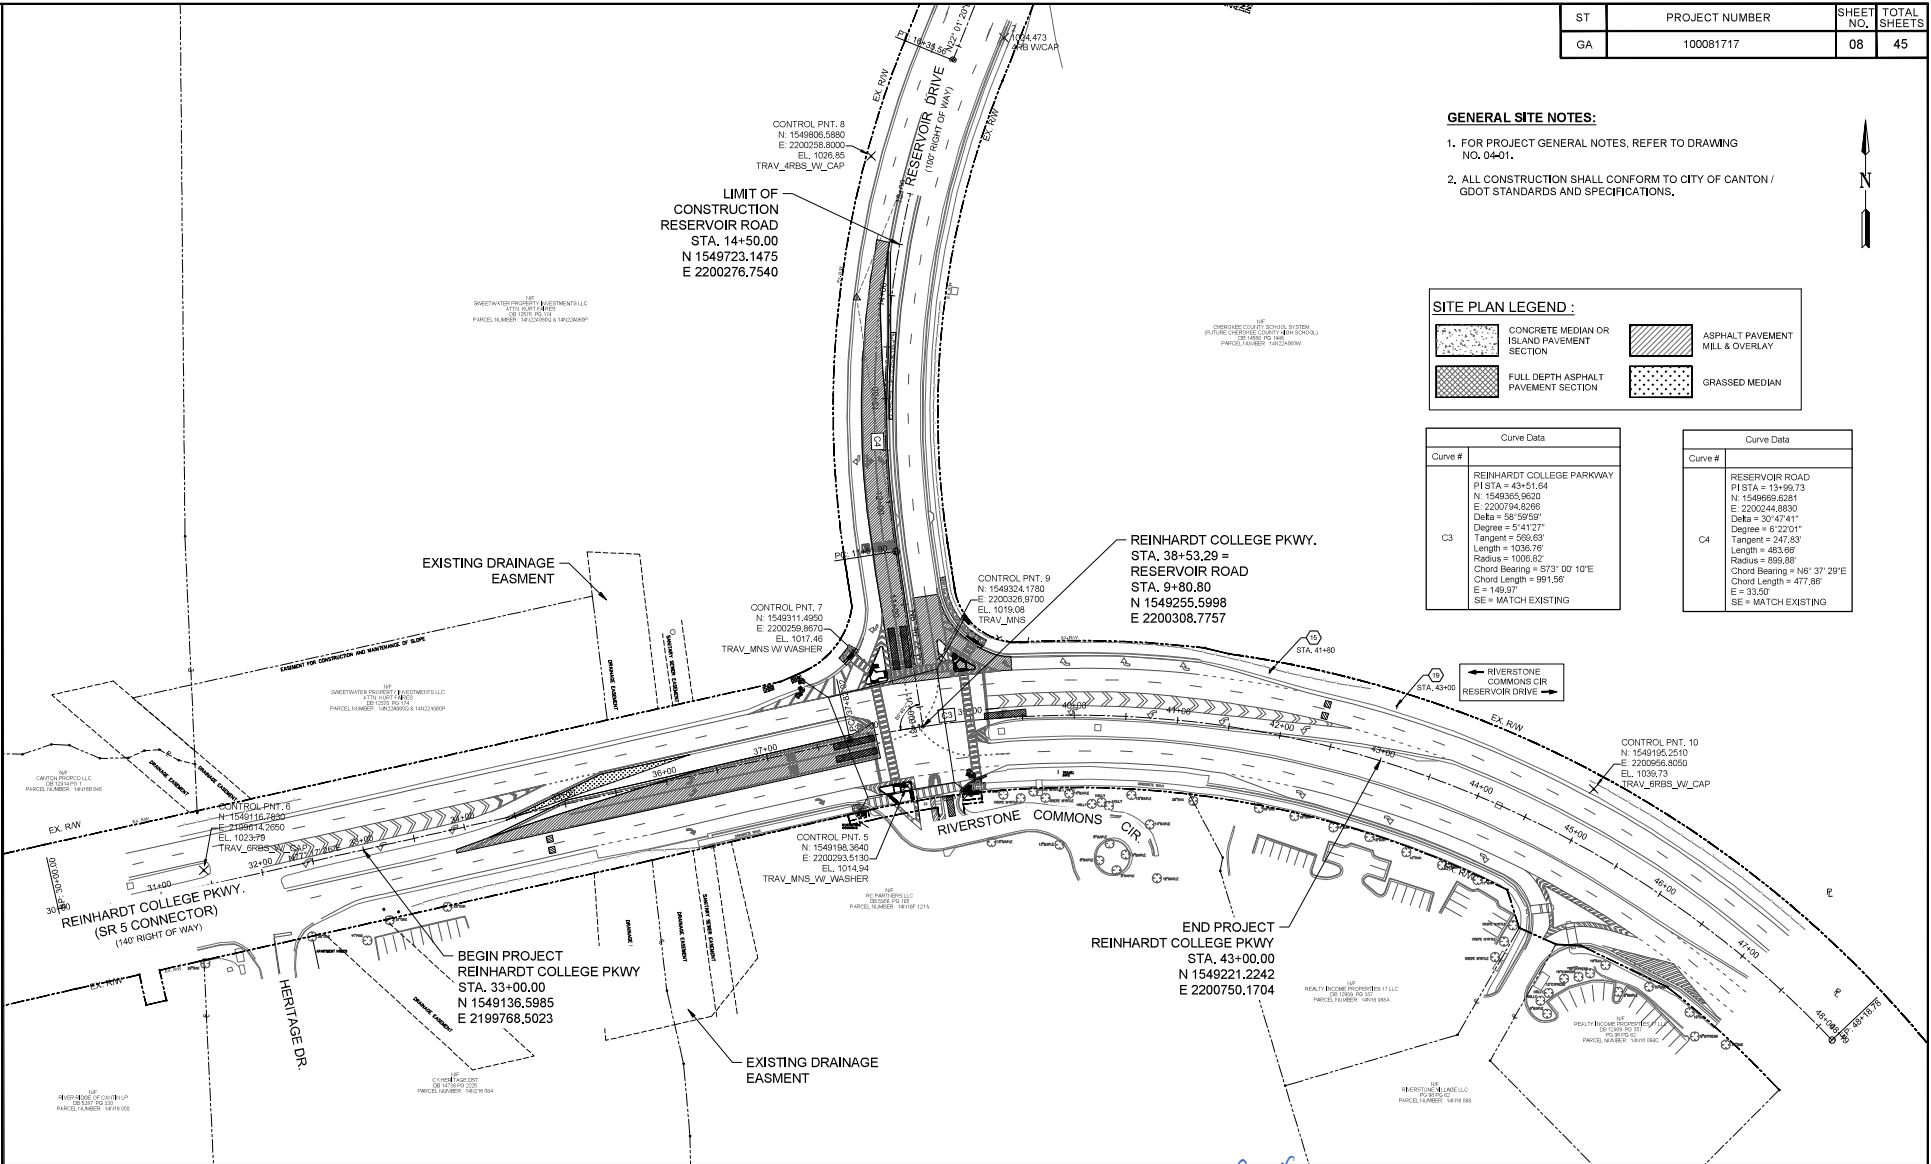

Member of the SNC-Lavalin Group

Atkins North America, Inc.
1000 Reservoir Parkway, N.A. 300, 700
Atlanta, GA 30308
Tel: (770) 334-2288

Certificate of Authorization #PCF000002
Expiration Date 10/30/2024

60 30 0 60 120

(IN FEET)

1 inch = 60 ft.

NOT VALID FOR CONSTRUCTION
UNLESS SIGNED IN THIS BLOCK

REVISION DATES		CITY OF CANTON PUBLIC WORKS	
05/08/2024		REINHARDT COLLEGE PARKWAY AT RESERVOIR DRIVE INTERSECTION IMPROVEMENTS	
		OVERALL SITE PLAN	
CHECKED:	DATE:	DRAWING NO.	
BACKCHECKED:	DATE:	11-00	
CORRECTED:	DATE:		
VERIFIED:	DATE:		

May 8, 2024 at 1:12:50pm
C:\pwworkspace\100081717\100081717.dwg