


BLACK RIVER DESIGN

SD3 STUDY - 2022-04-10

TOWN OF BARNET, VERMONT EXISTING TOWN CLERK'S OFFICE

Room Schedule	
Name	Area
CLERK	294 SF
CONFERENCE ROOM	294 SF
ENTRY	131 SF
LOBBY	115 SF
OLD VAULT	63 SF
VAULT	230 SF
WC	25 SF
1,152 SF	

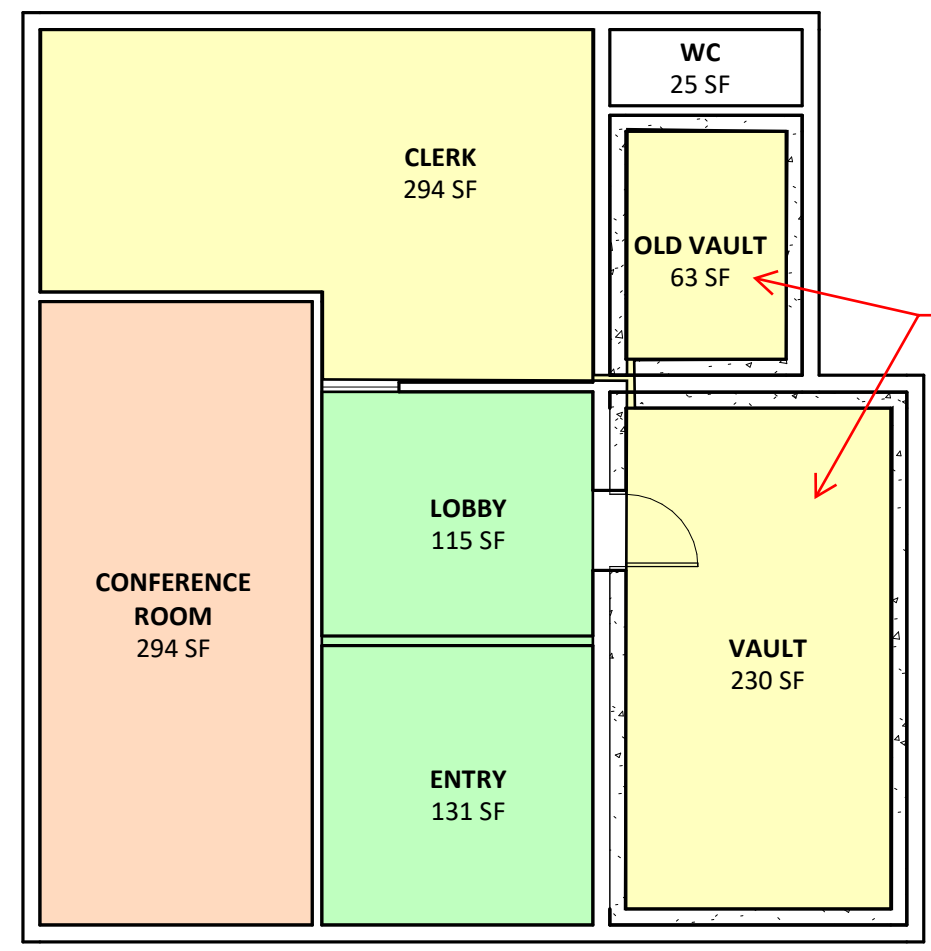

300 SF
TOGETHER

EXISTING
WHAT DO WE
HAVE NOW?

CONF / LISTERS PUBLIC / TRAFFIC CLERK
 295 sf 251 sf 589 sf

1 EXISTING GROUND FLOOR PLAN
SCALE: 1/8" = 1'-0"

RESEARCH - OTHER TOWN CLERK'S OFFICES

ISSUES TO CONSIDER:

POINT OF ENTRY (PUBLIC)

SERVICE COUNTER (PUBLIC - STAFF)

SECURITY/SEPARATION (PUBLIC - STAFF)

DOCUMENT SECURITY (VAULT)

OBSERVATION/MONITORING (VAULT)


ACCESS TO COPIERS / PRINTER



MONTPELIER, VT



NEWPORT, VT

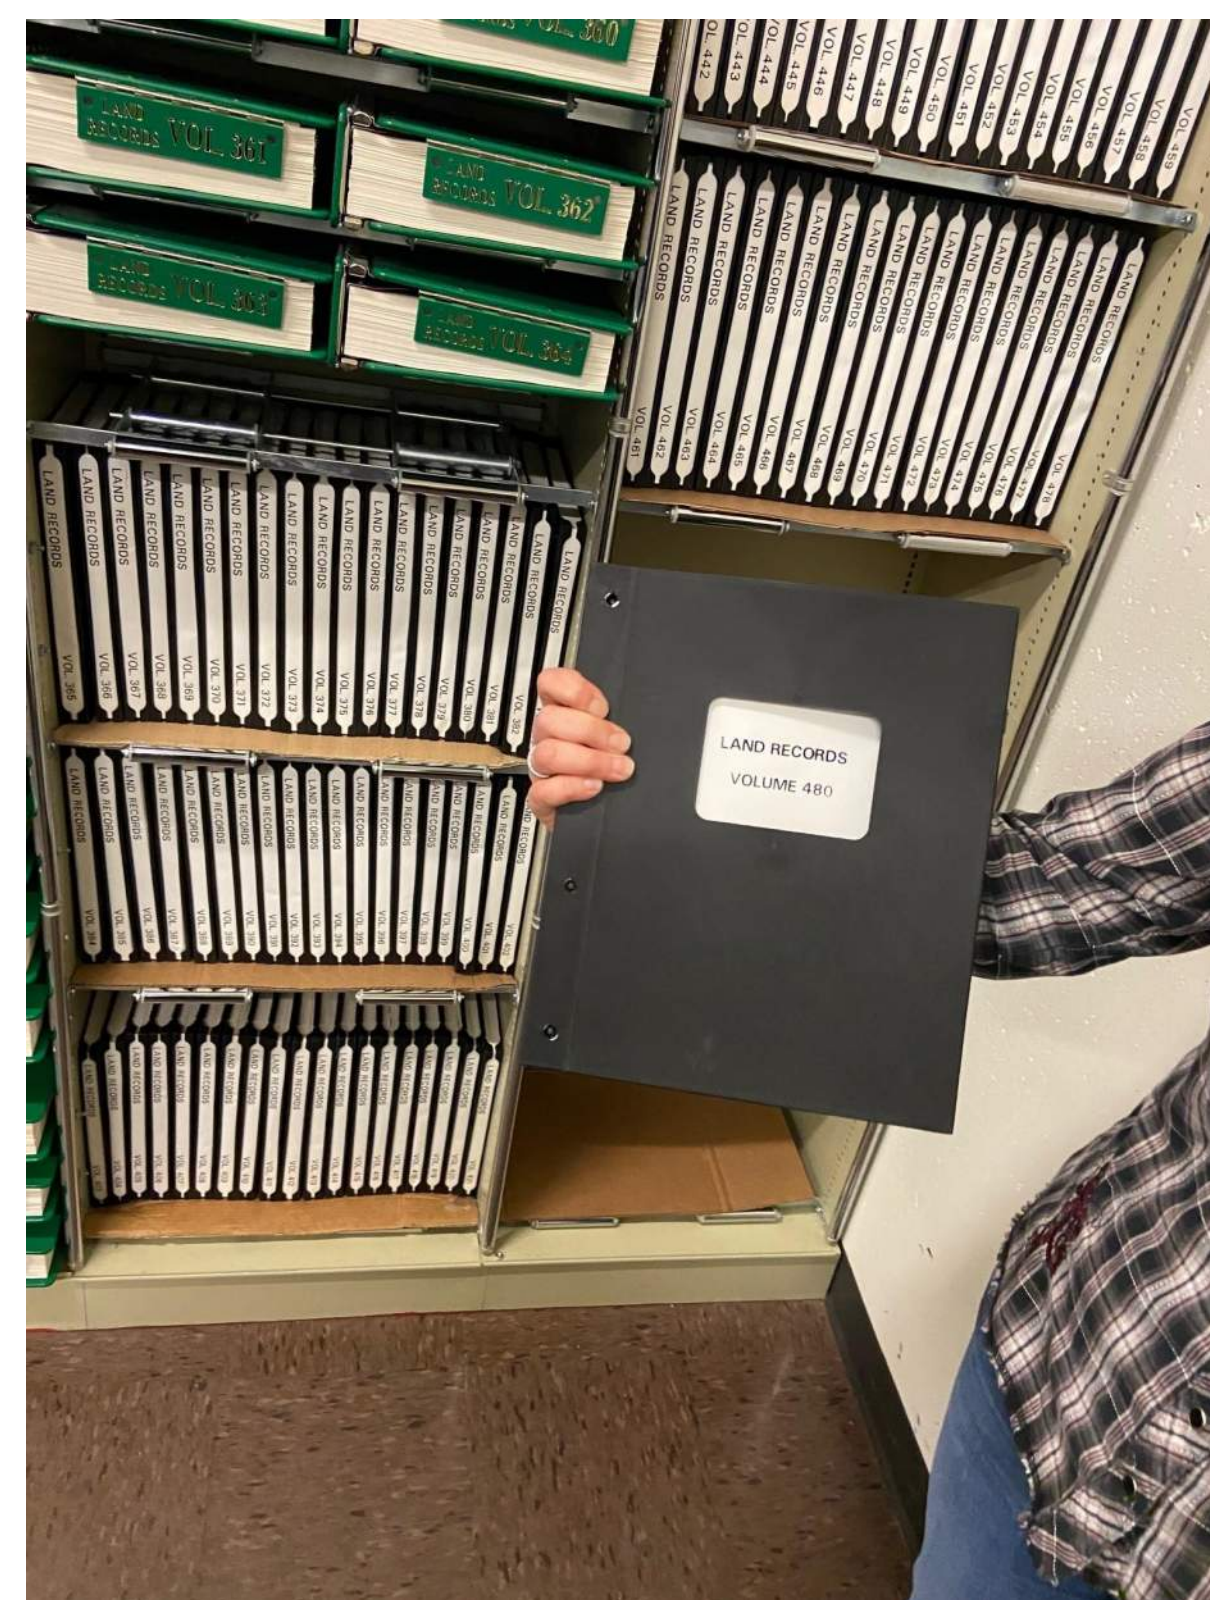


RECORD BOOKS




ST JOHNSBURY, VT


EXISTING

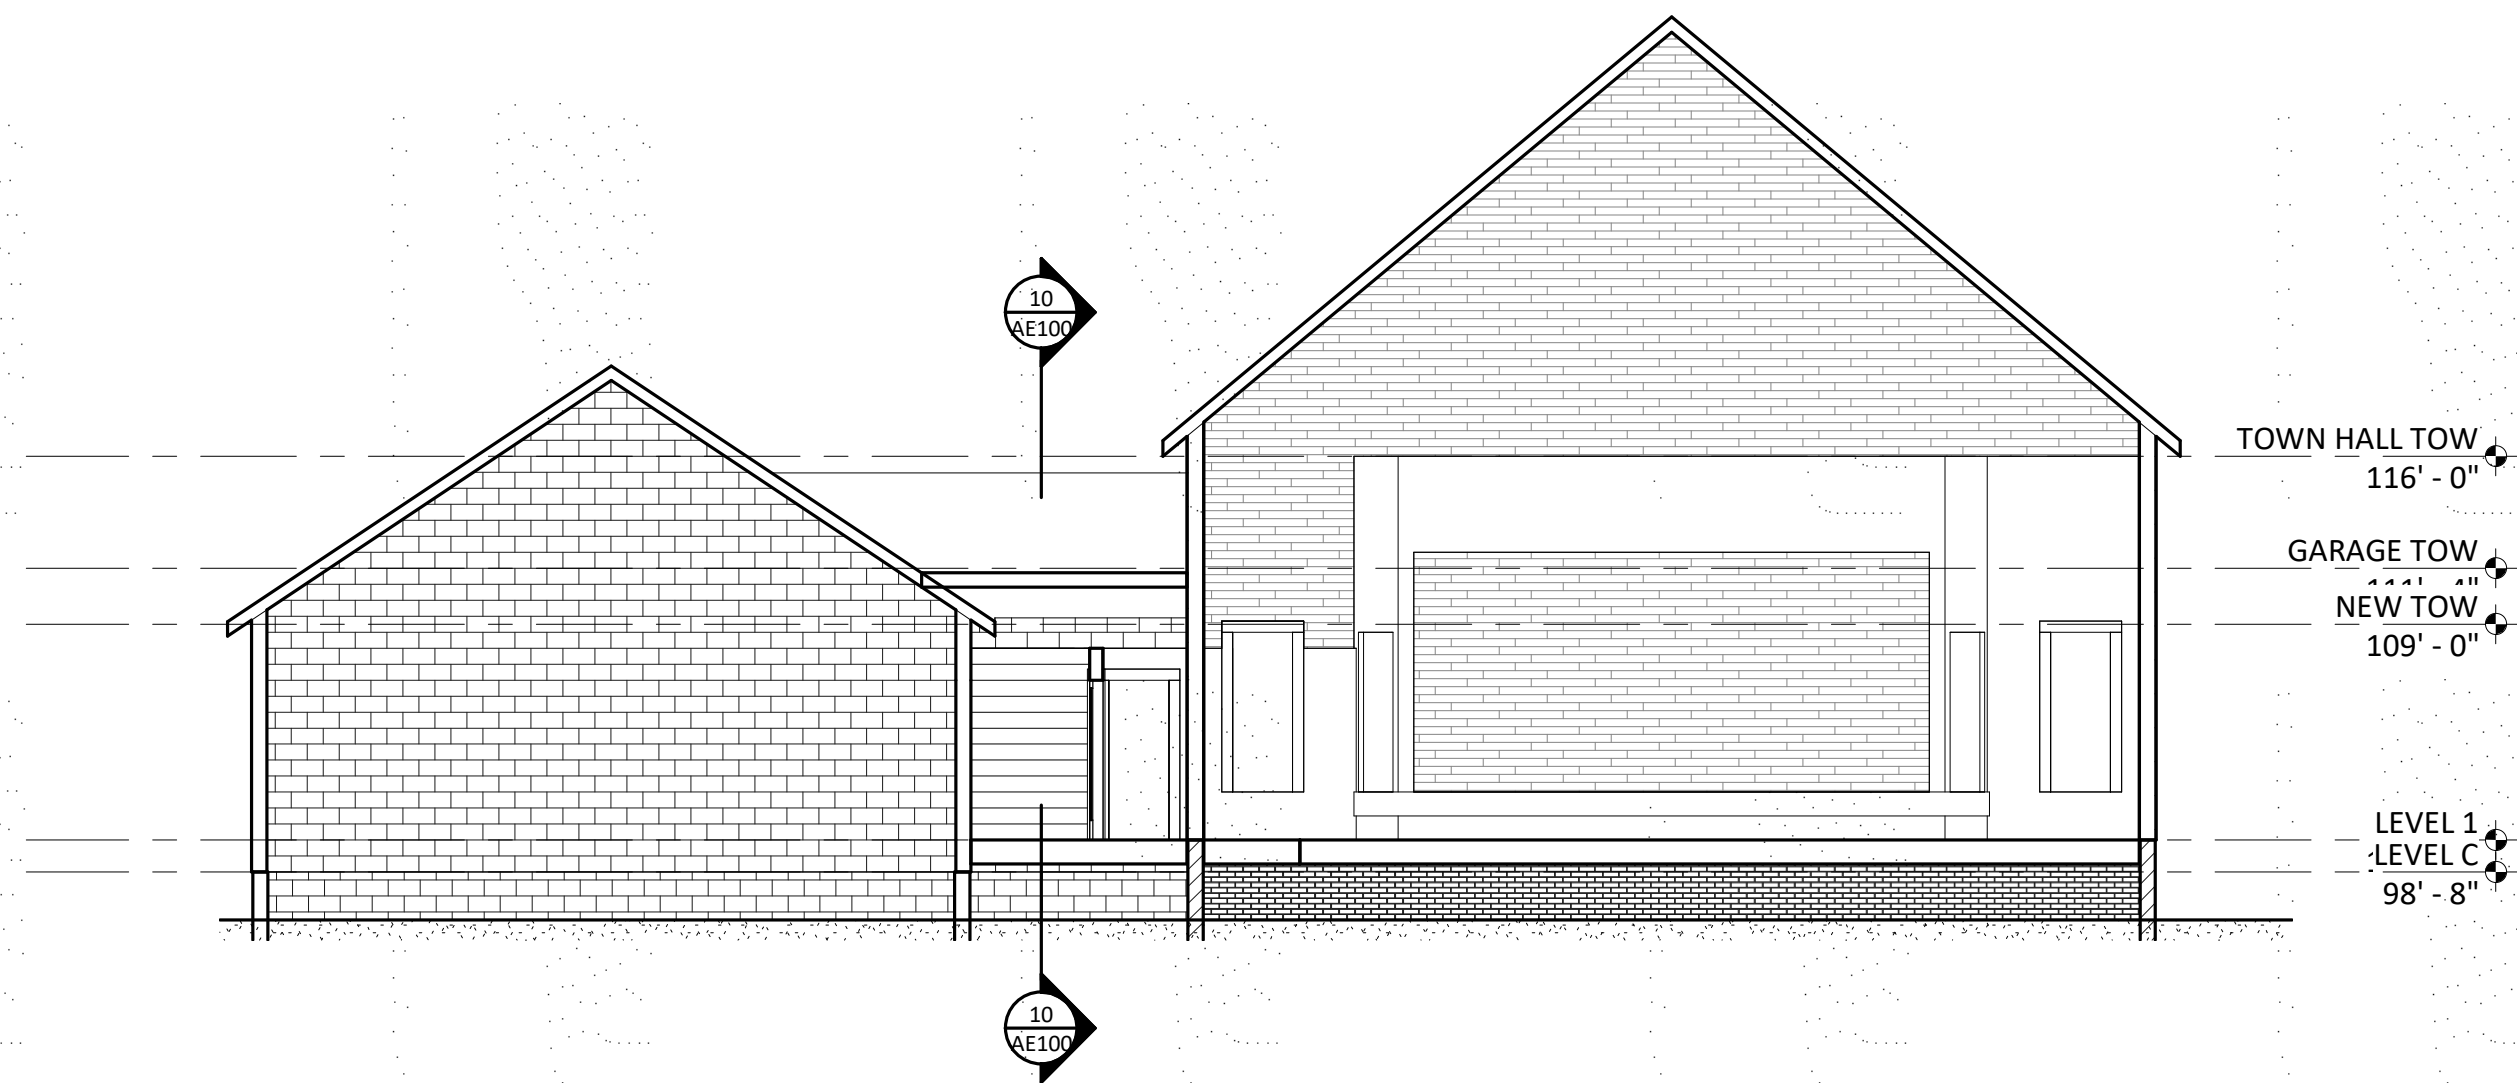

4 Section 1
SCALE: 1/8" = 1'-0"

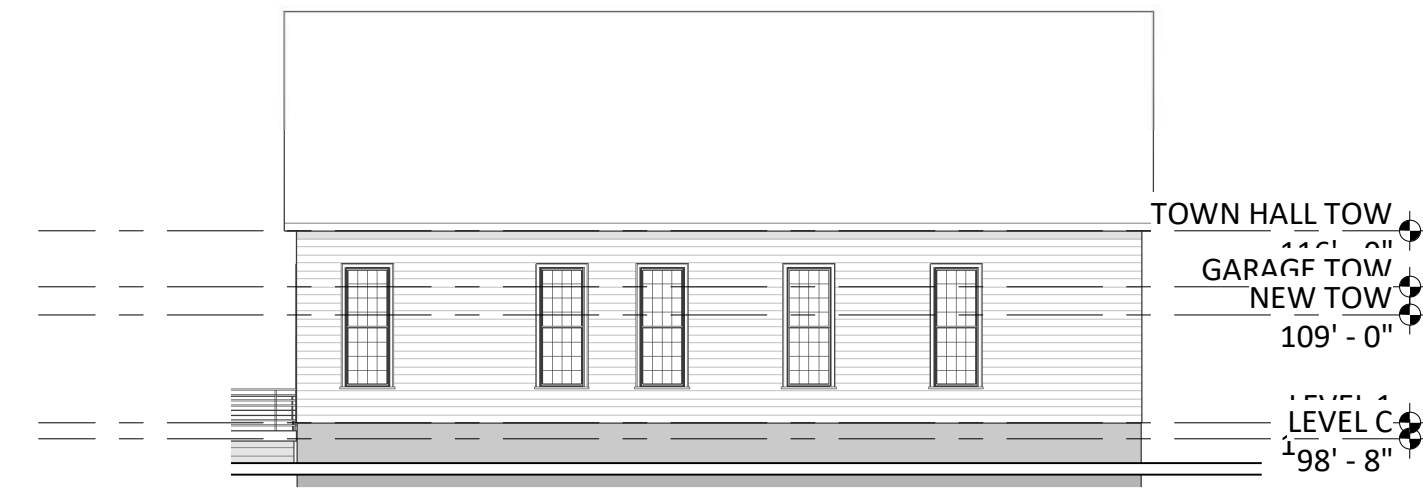


8 EX - ELEV - E
SCALE: 1/16" = 1'-0"

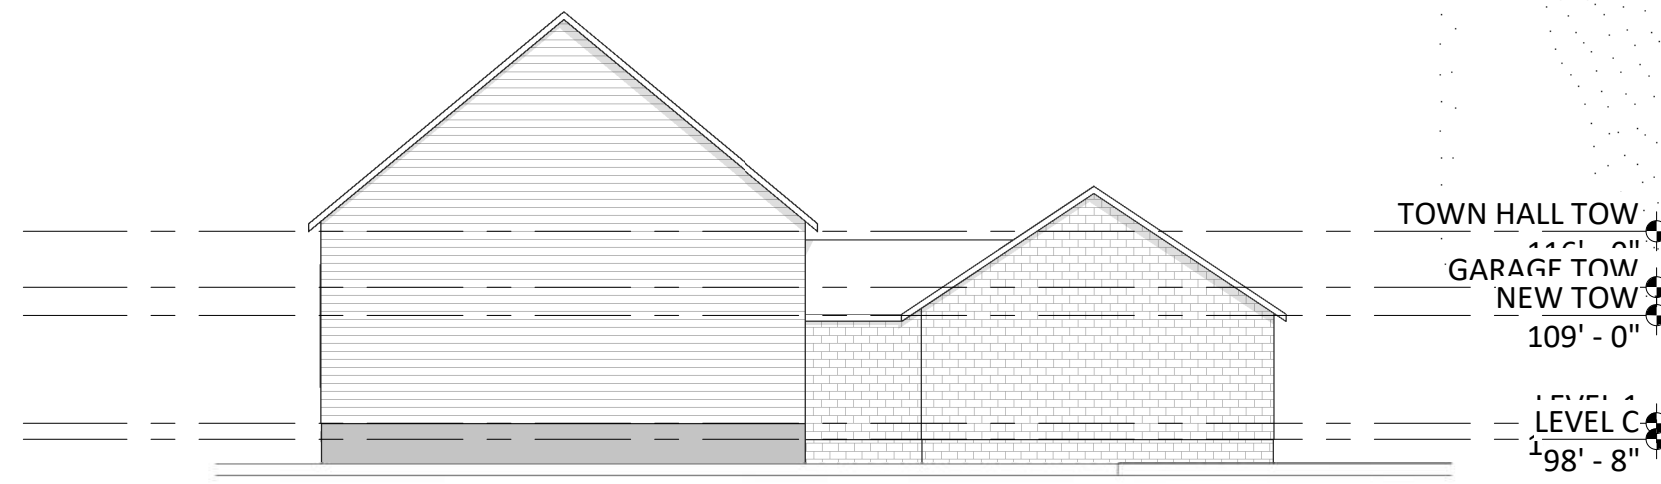


7 EX - ELEV - N
SCALE: 1/16" = 1'-0"




10 Section 2
SCALE: 1/16" = 1'-0"

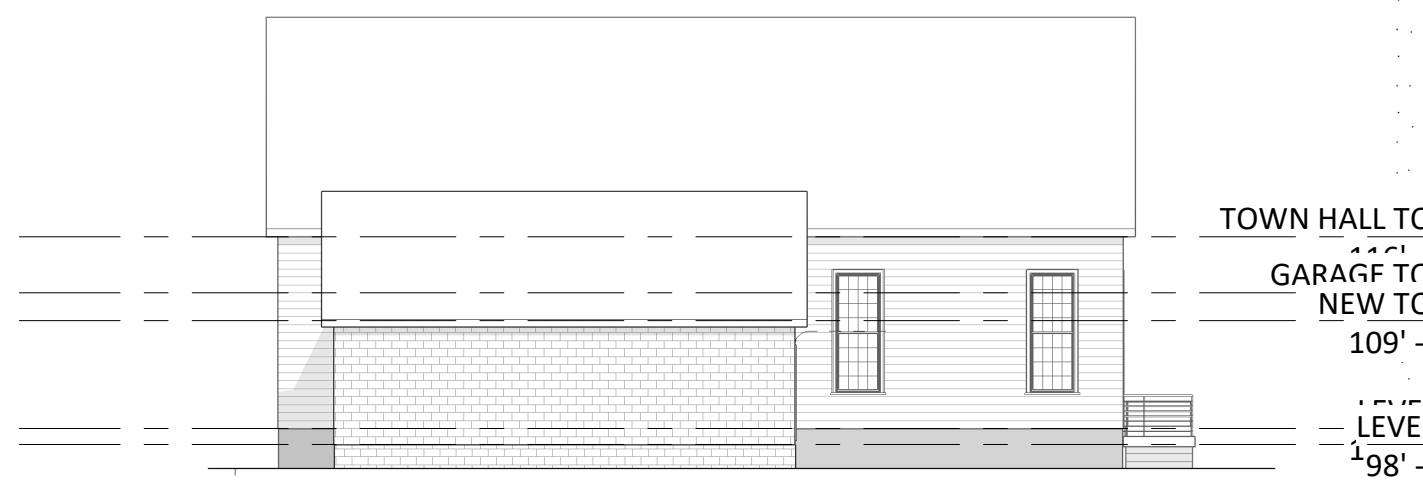


5 EX - ELEV - W
SCALE: 1/16" = 1'-0"

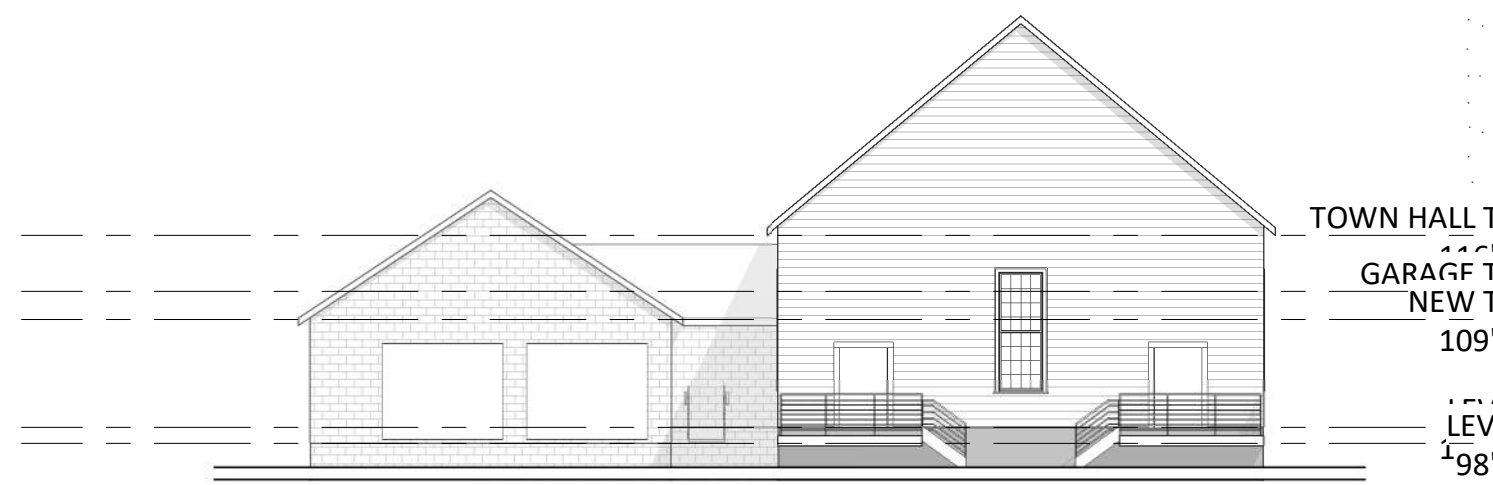


6 EX - ELEV - S
SCALE: 1/16" = 1'-0"

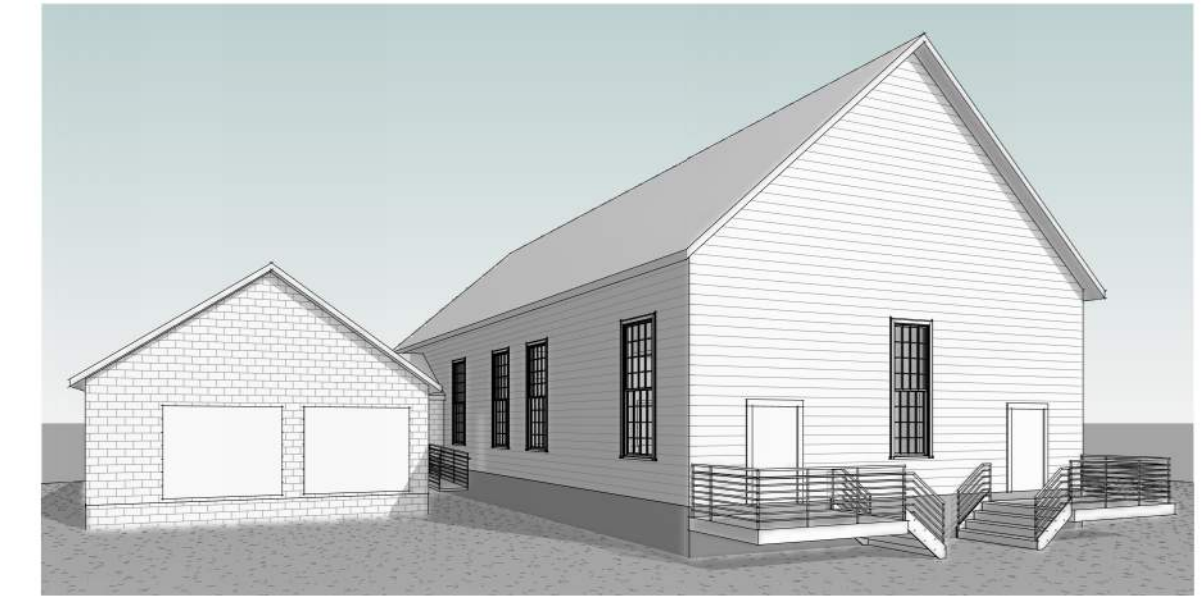

3 EXISTING VIEW
SCALE:

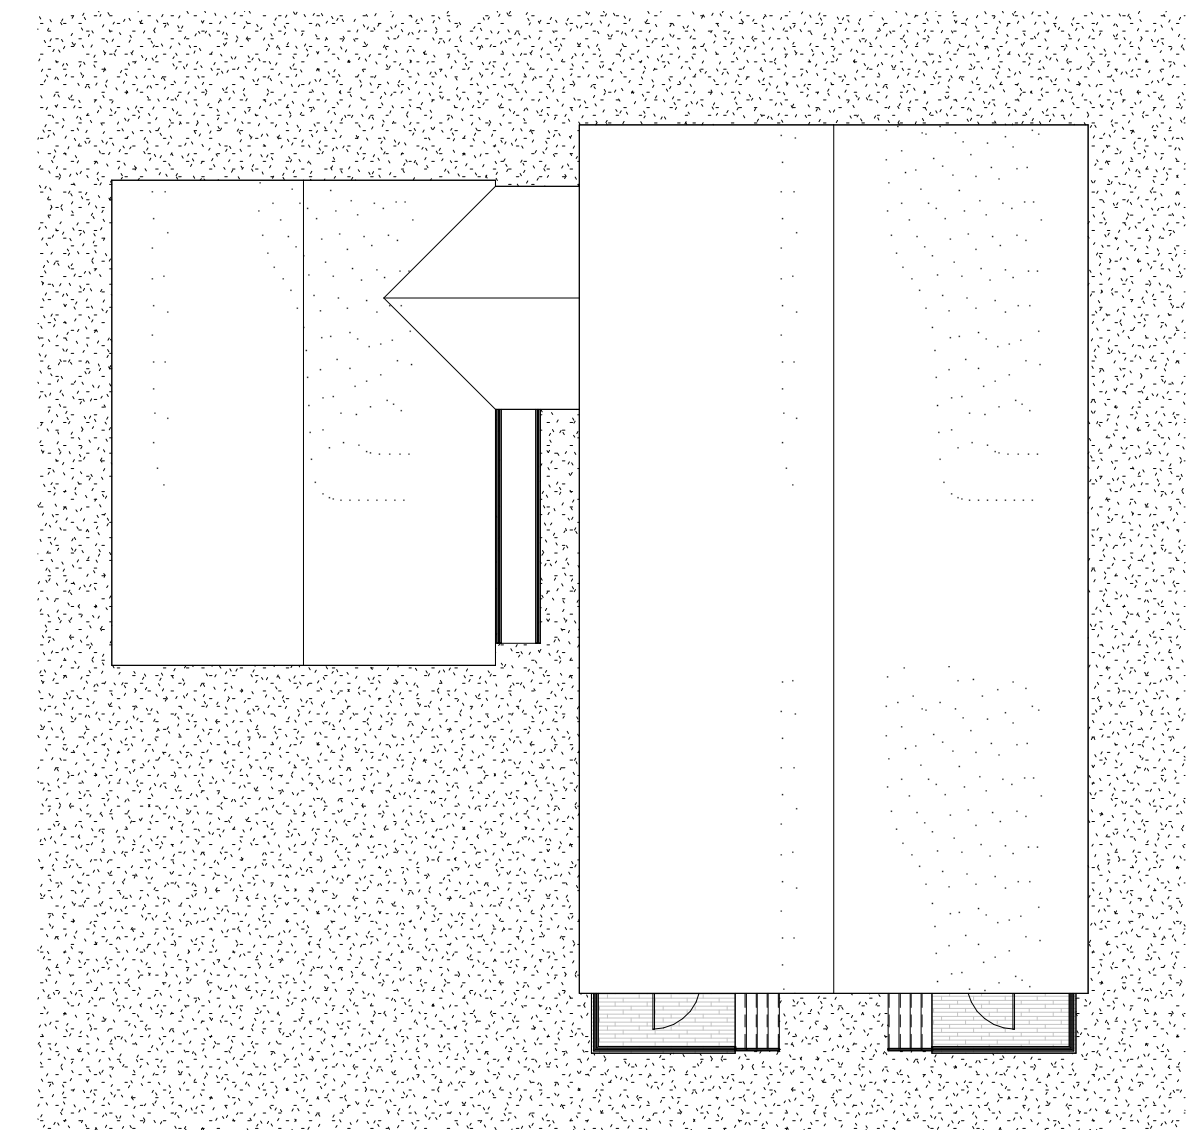


2 EX - PLAN - ROOF
SCALE: 1/16" = 1'-0"

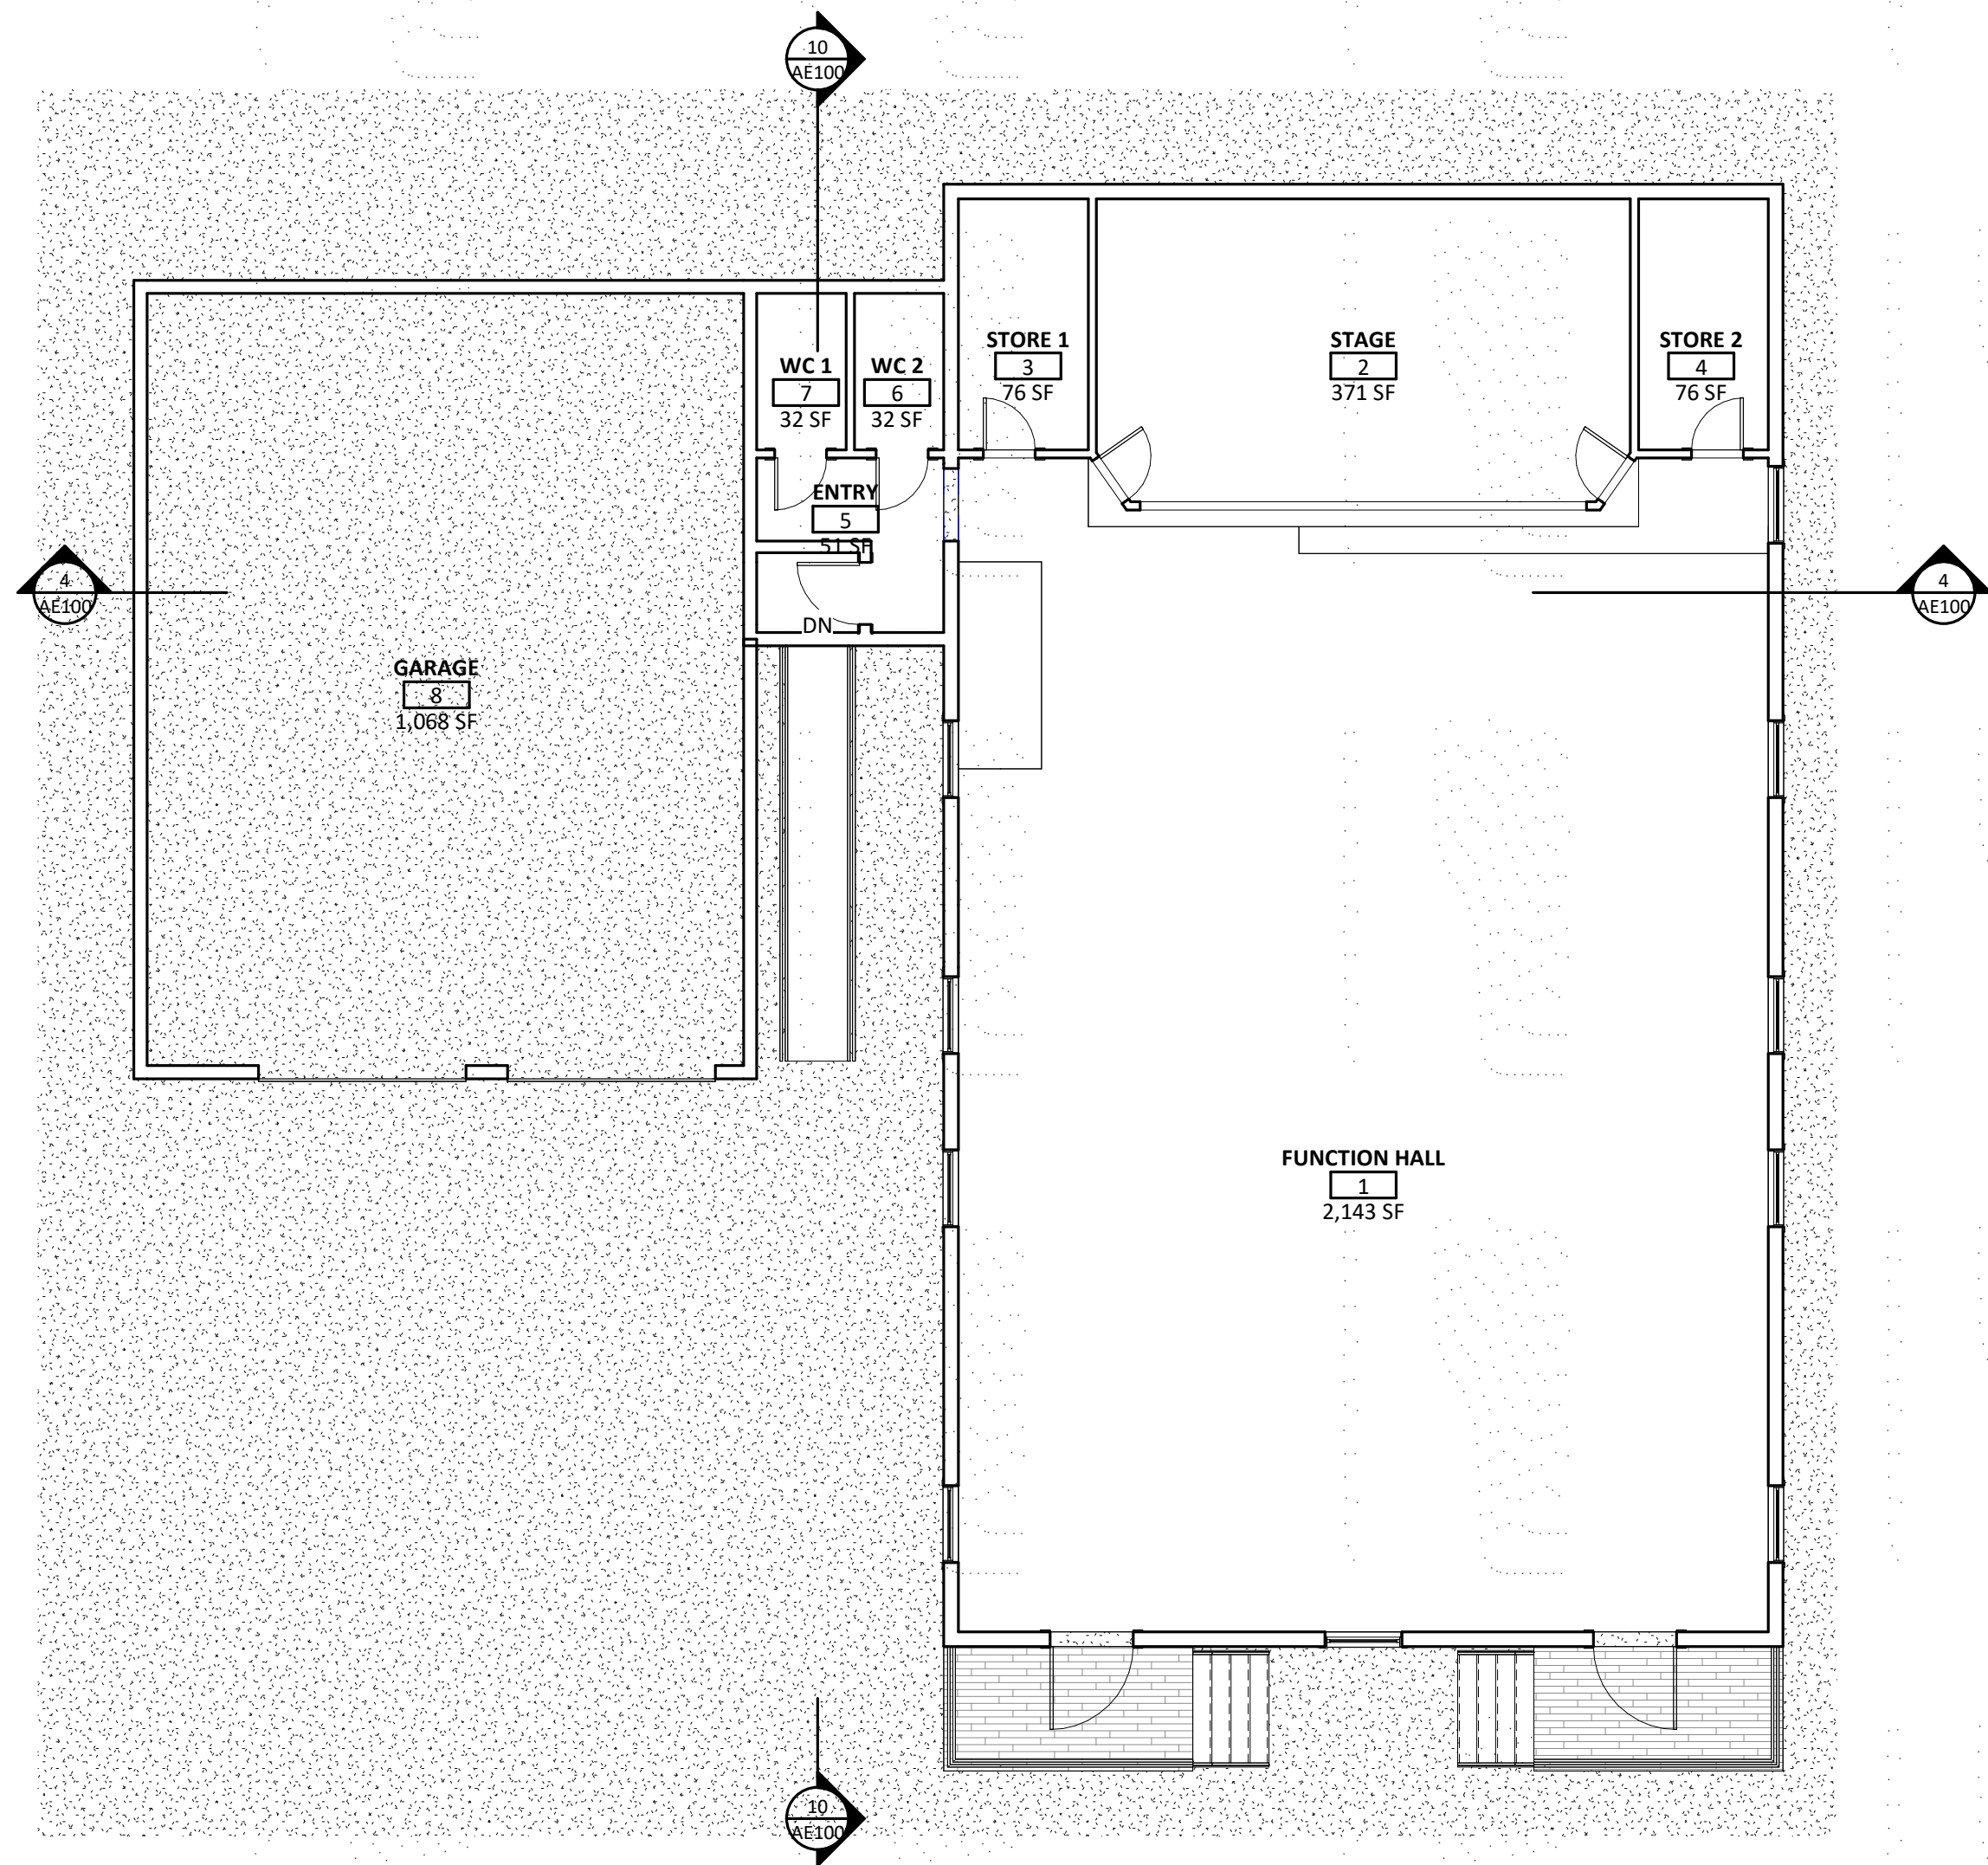

1 EX - PLAN - 1
SCALE: 1/8" = 1'-0"



9 SITE PLAN PHOTO
SCALE: 1" = 100'-0"

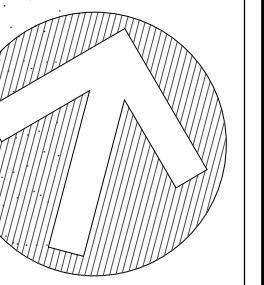

BARNET TOWN HALL RENOV.
BARNET, VERMONT

BLACK RIVER DESIGN
73 MAIN STREET
MONTPELIER, VERMONT 05602

REVISIONS

EXISTING PLANS AND VIEWS


SCALE
As indicated

DATE
2022-03-25 DRAFT


DRAWN BY
Author

CHECKED BY
Checker

AE100

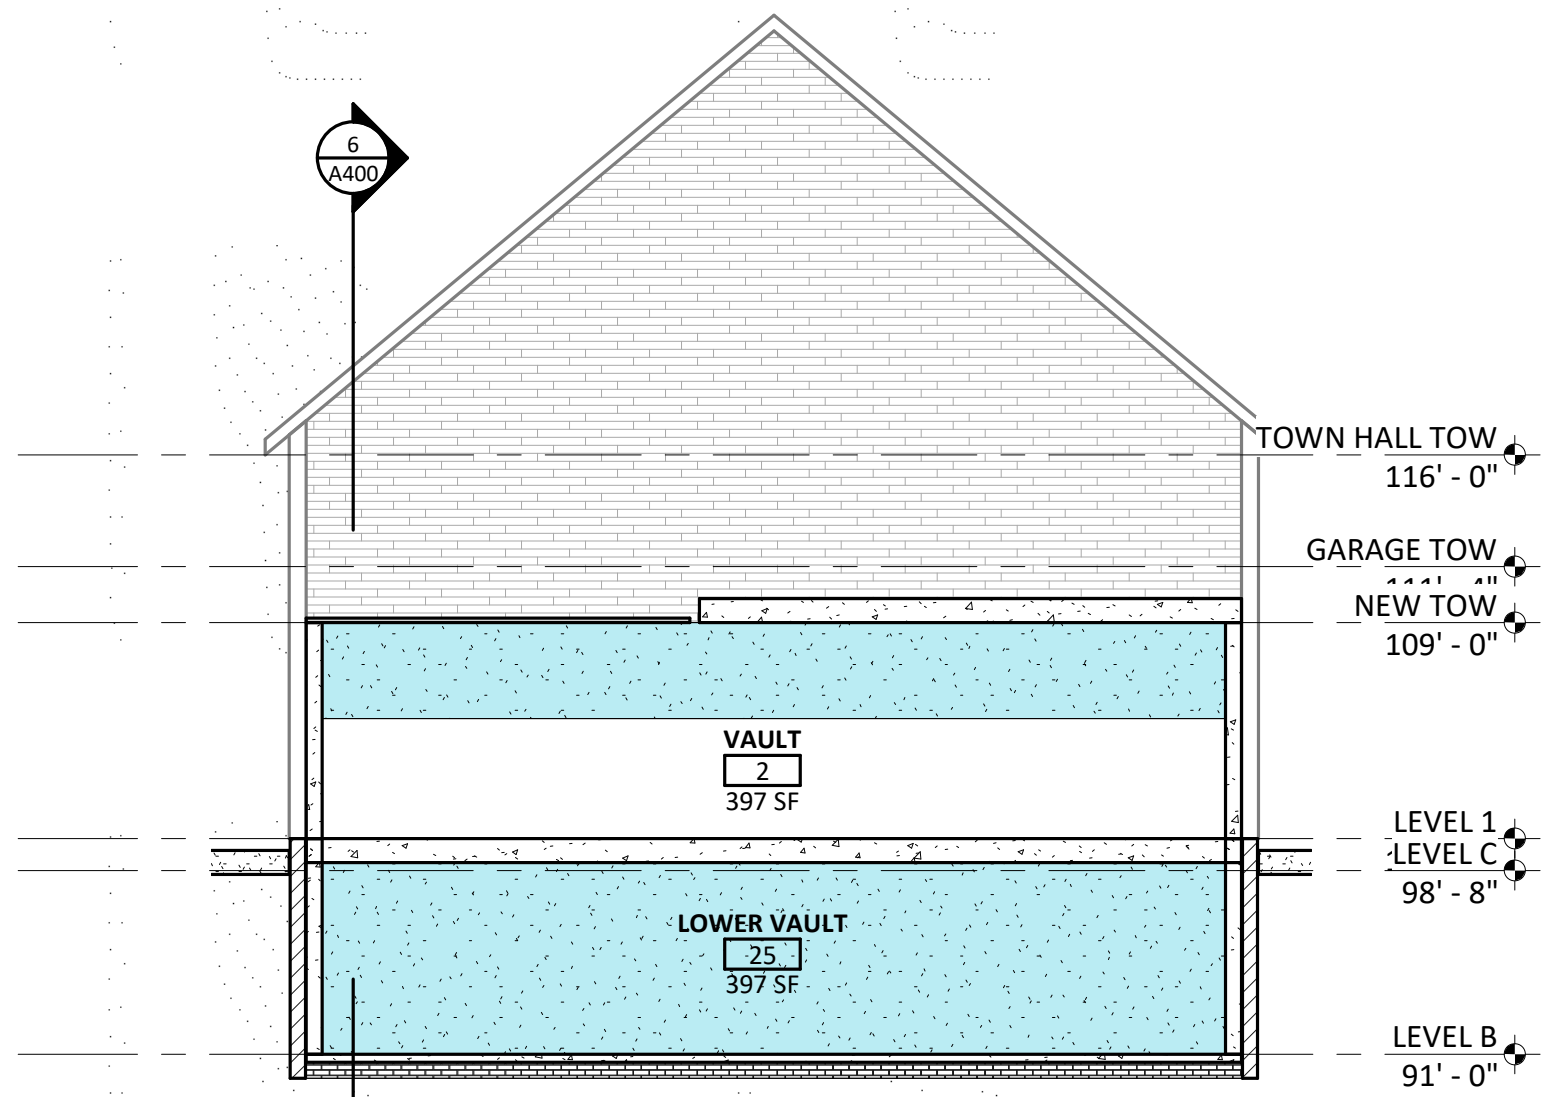


9 SECTION @ VAULT
SCALE: 1/8" = 1'-0"

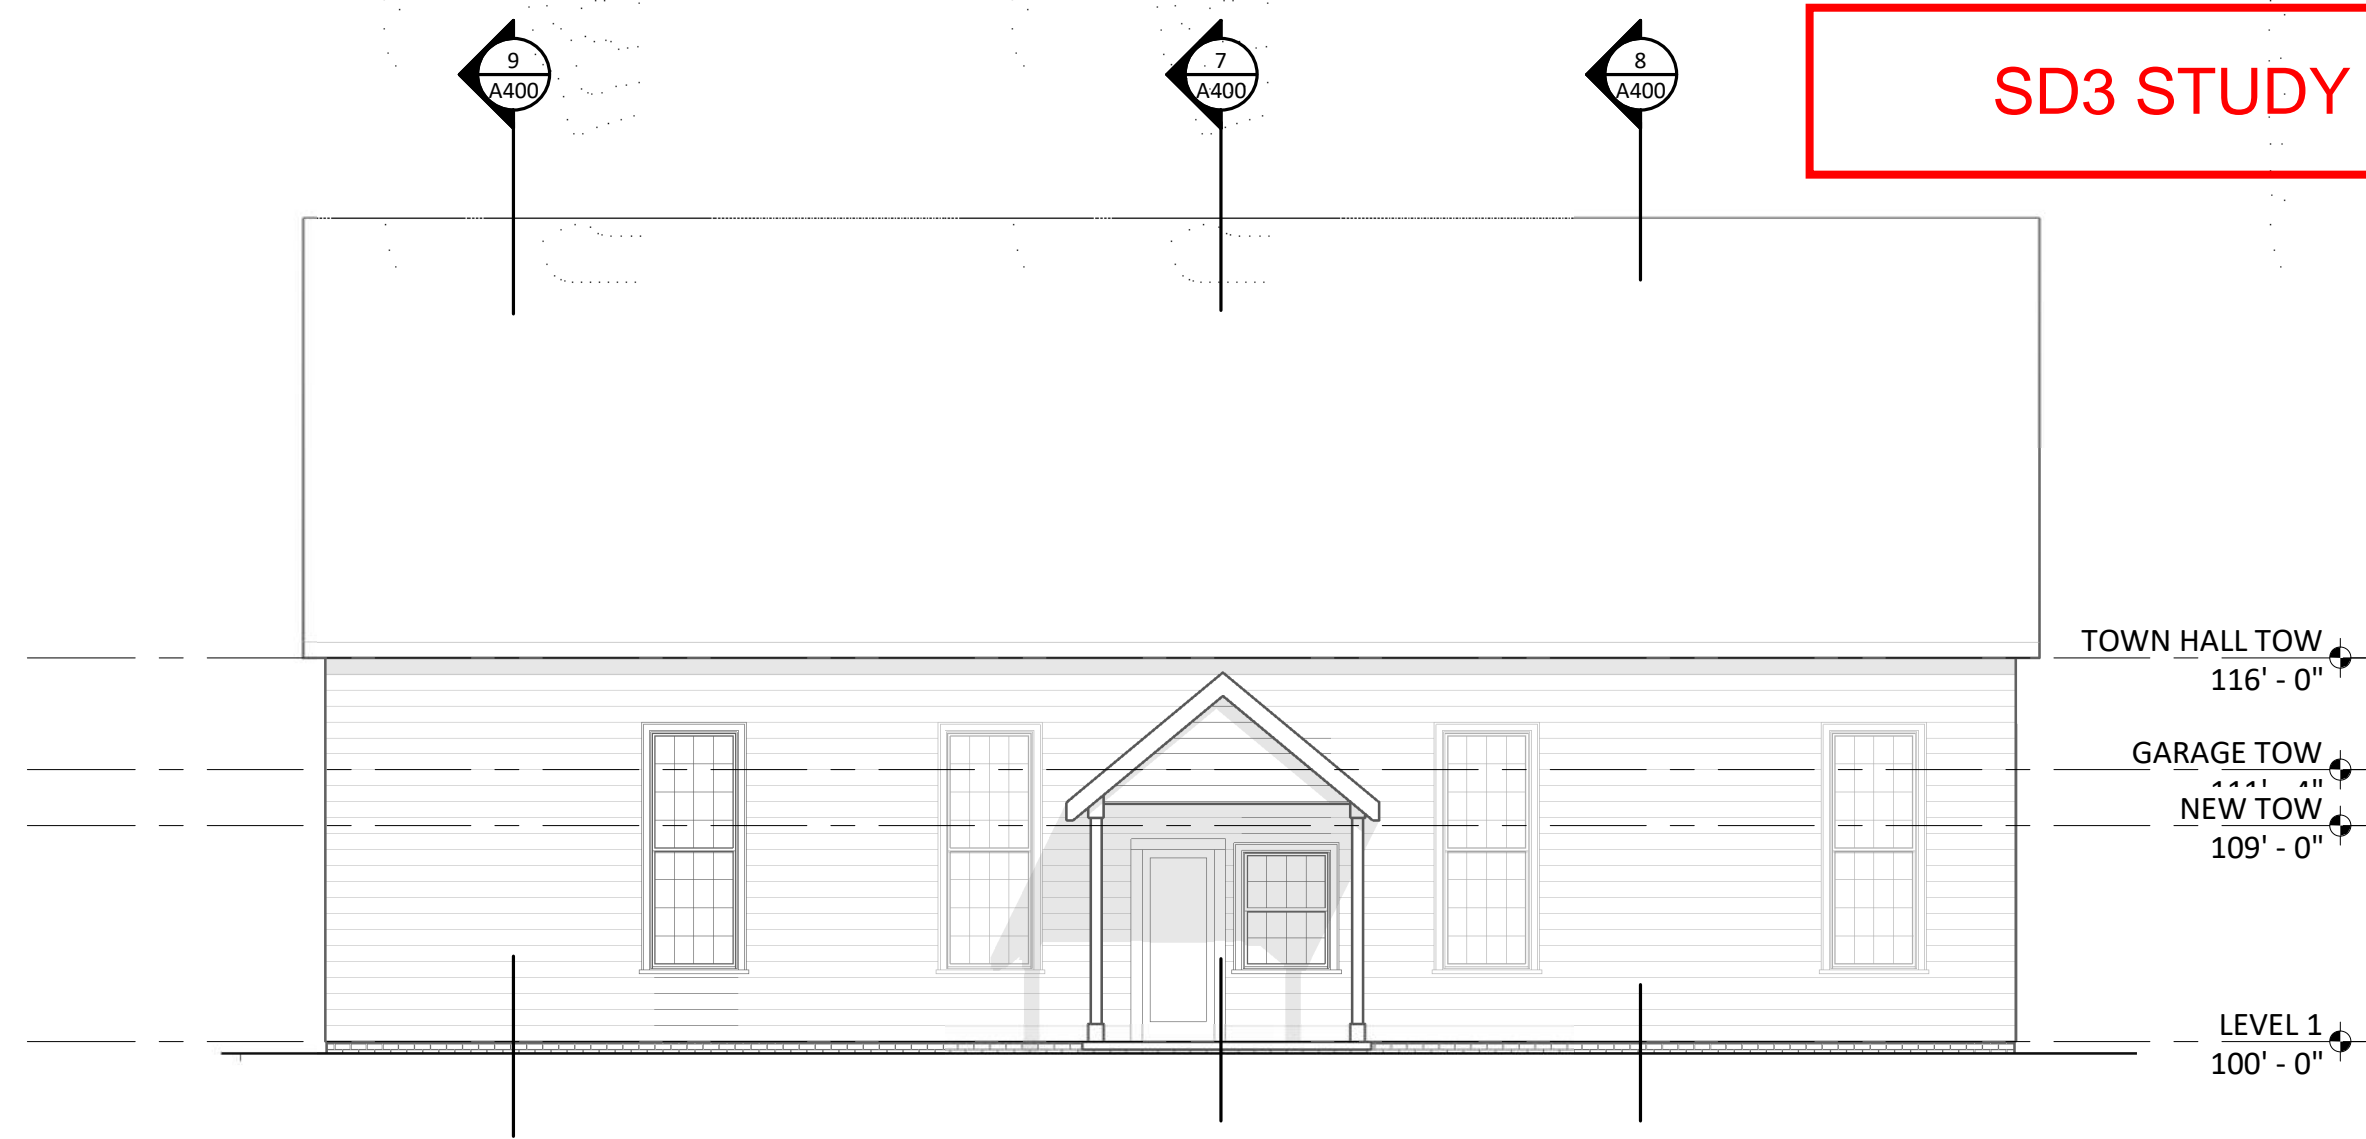


4 WEST ELEVATION
SCALE: 1/8" = 1'-0"




3 SOUTH ELEVATION
SCALE: 1/8" = 1'-0"

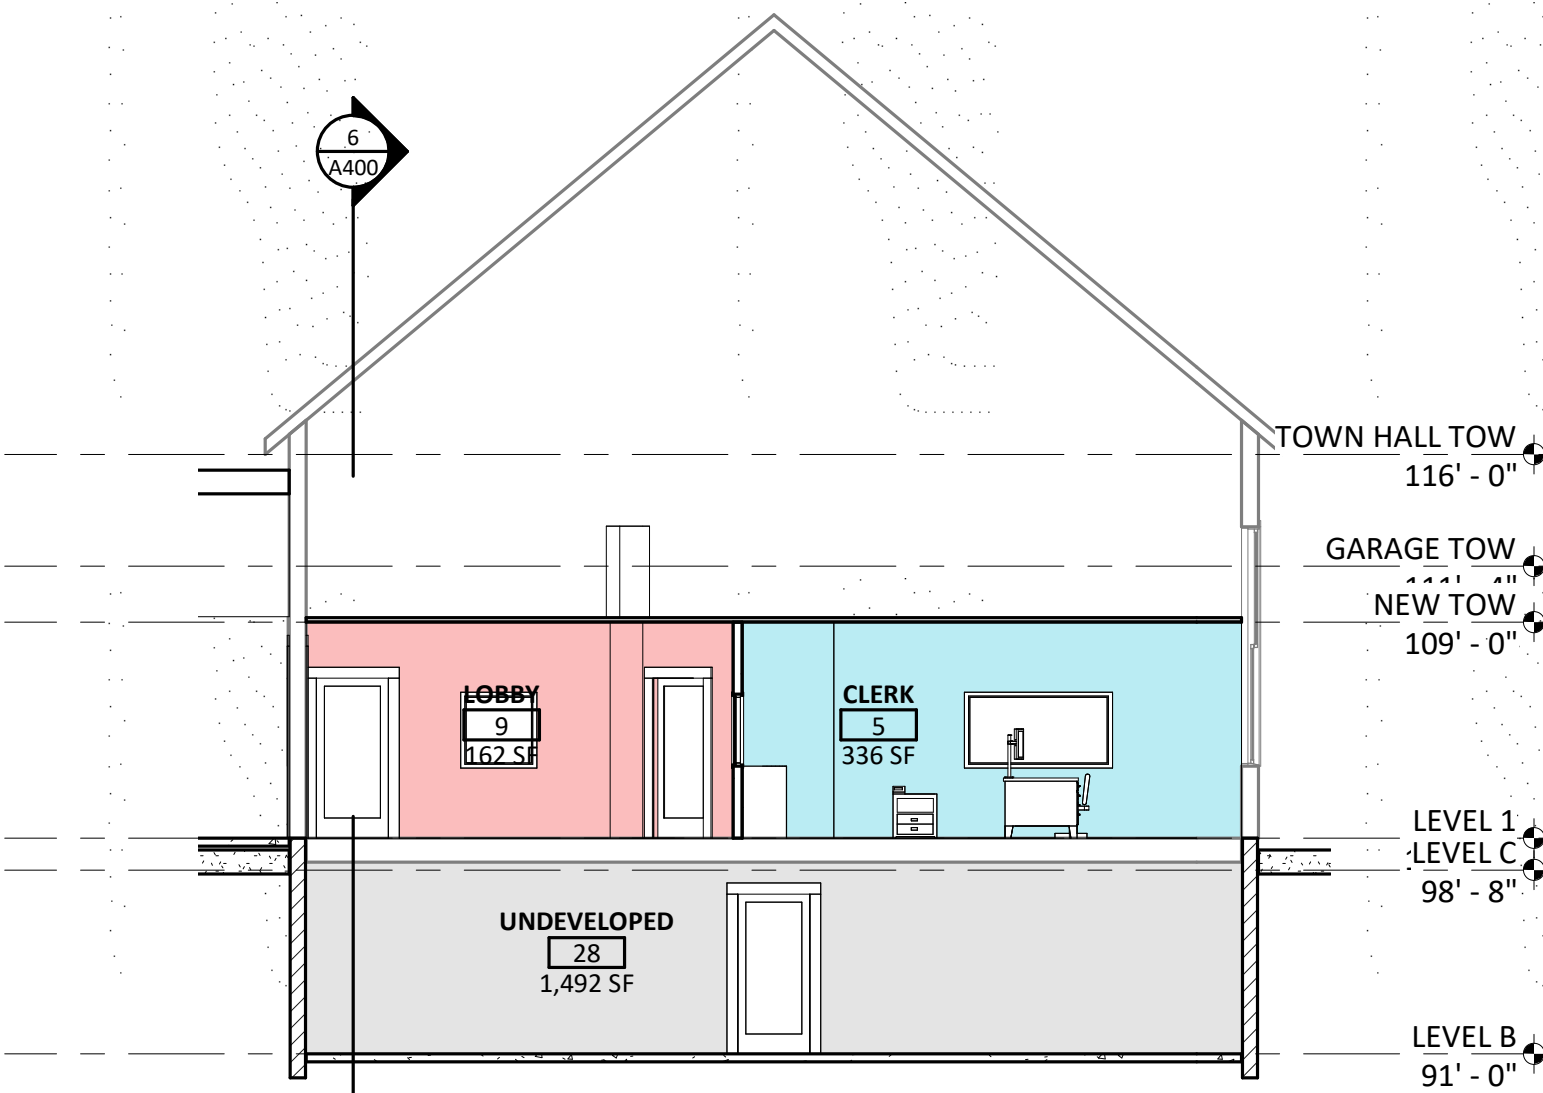


7 SECTION @ ENTRY
SCALE: 1/8" = 1'-0"

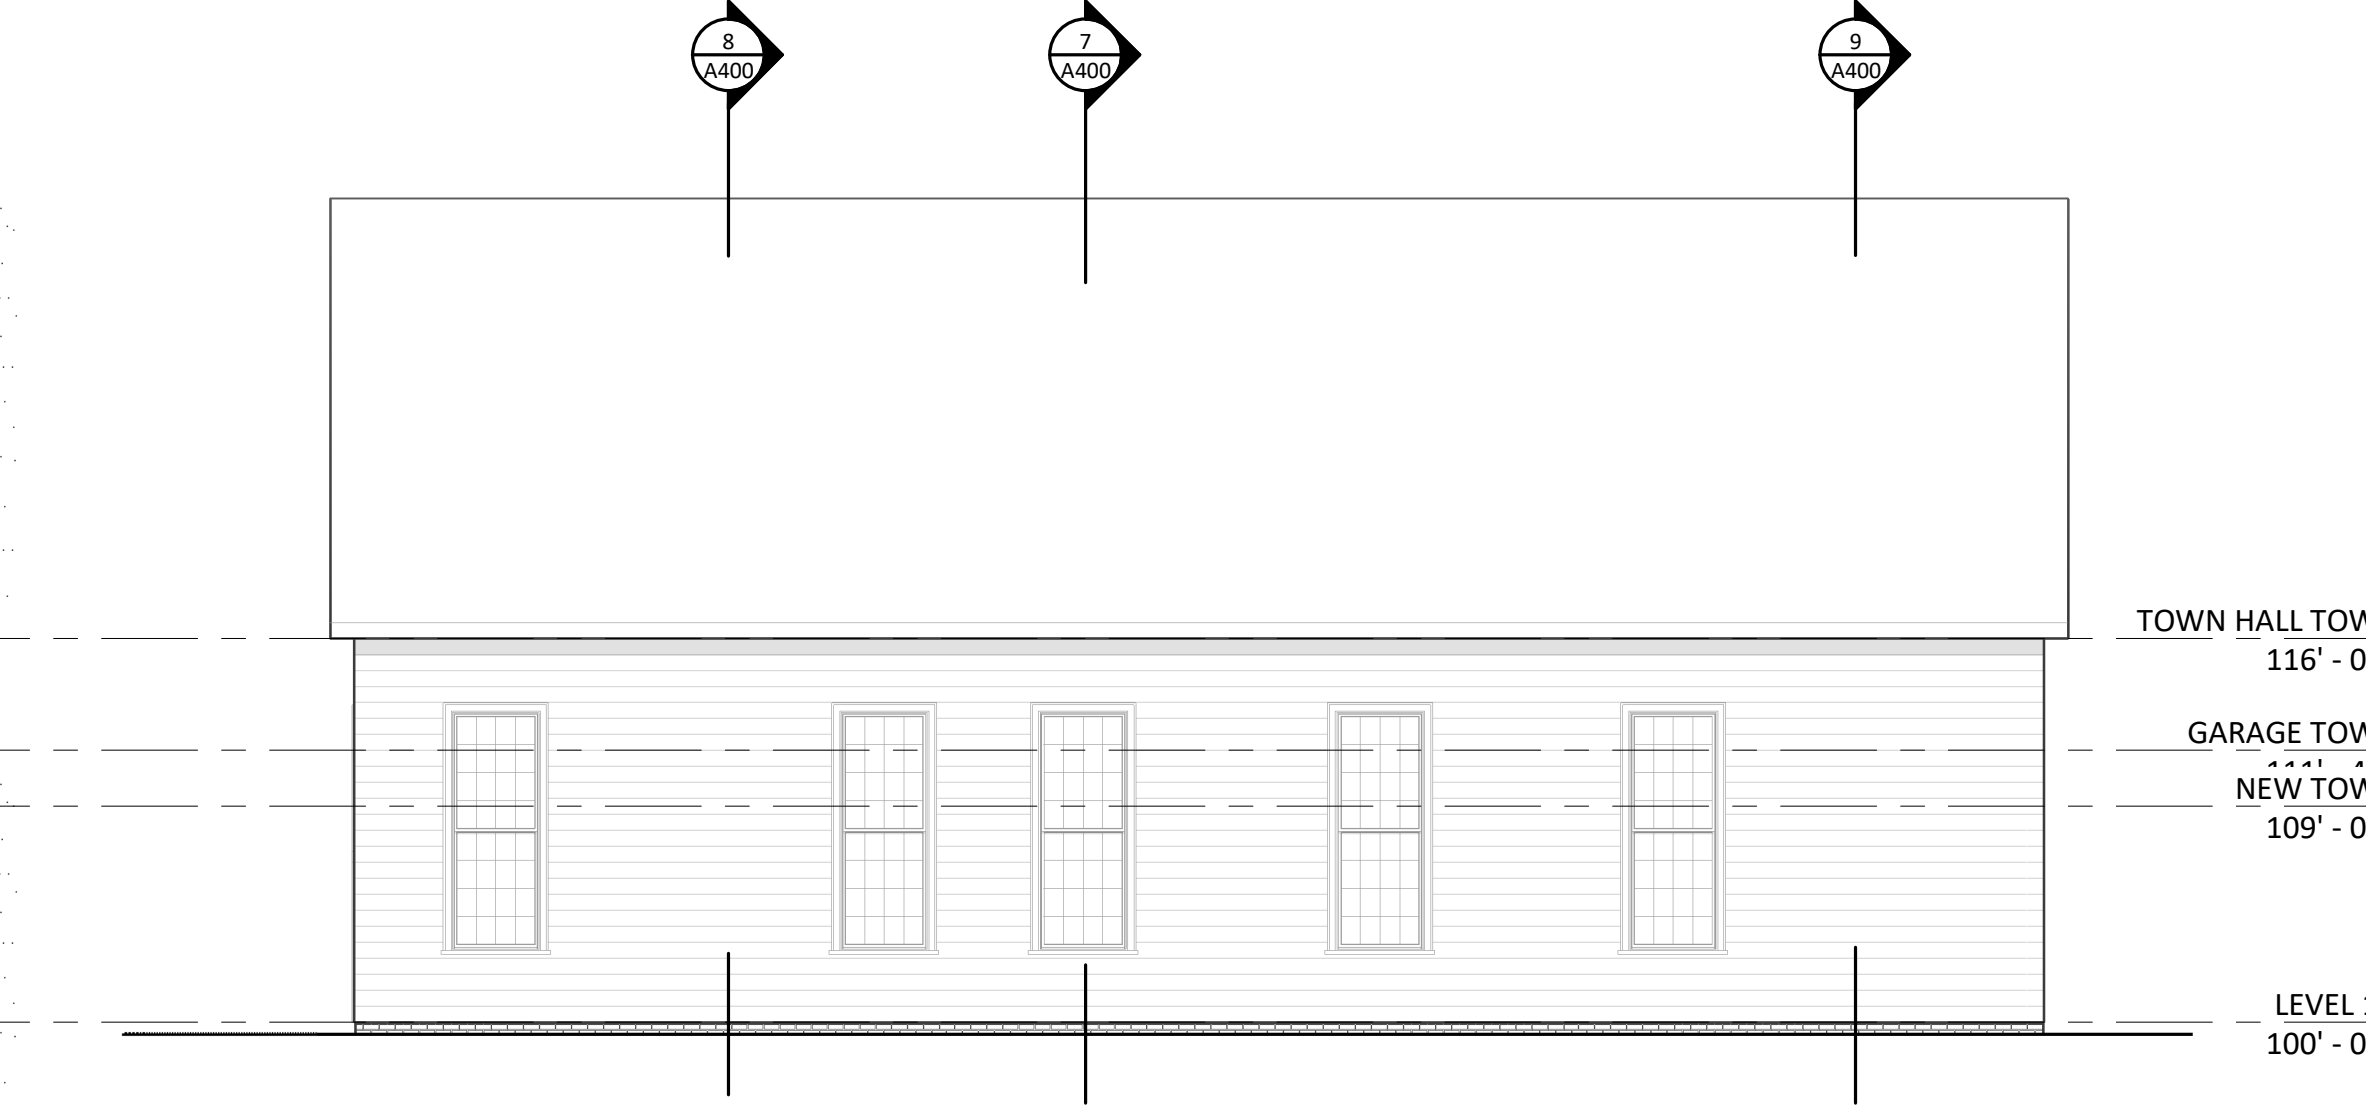


2 EAST ELEVATION
SCALE: 1/8" = 1'-0"

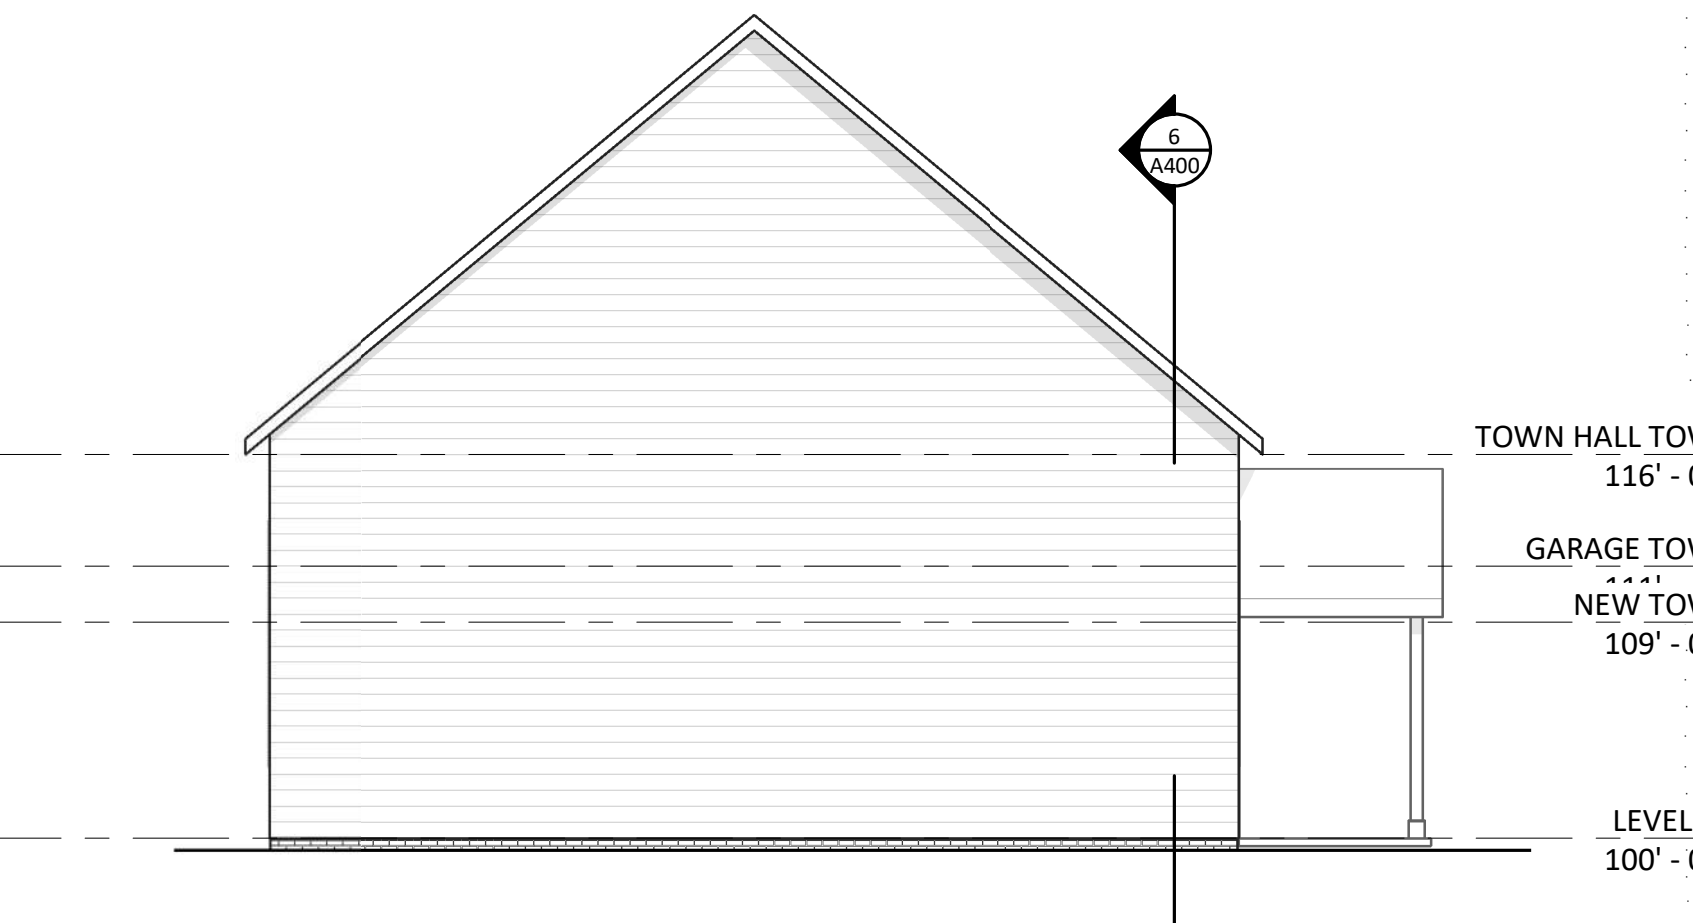


1 NORTH ELEVATION
SCALE: 1/8" = 1'-0"

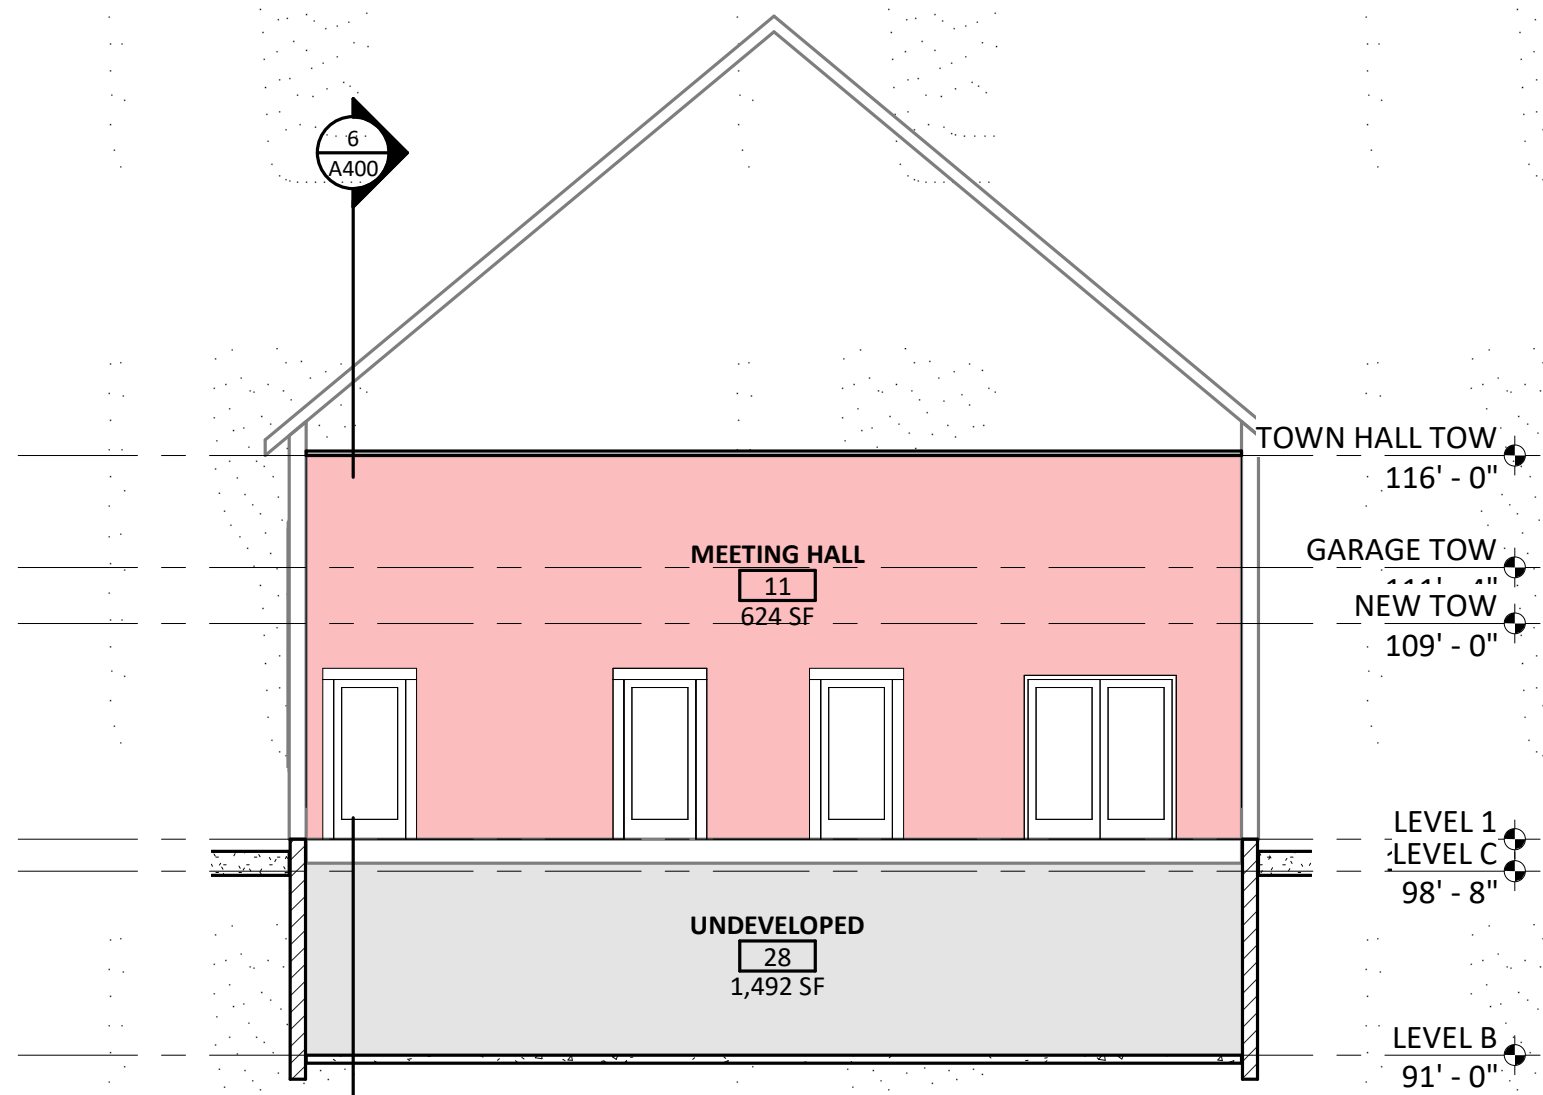

8 SECTION @ MEETING HALL
SCALE: 1/8" = 1'-0"

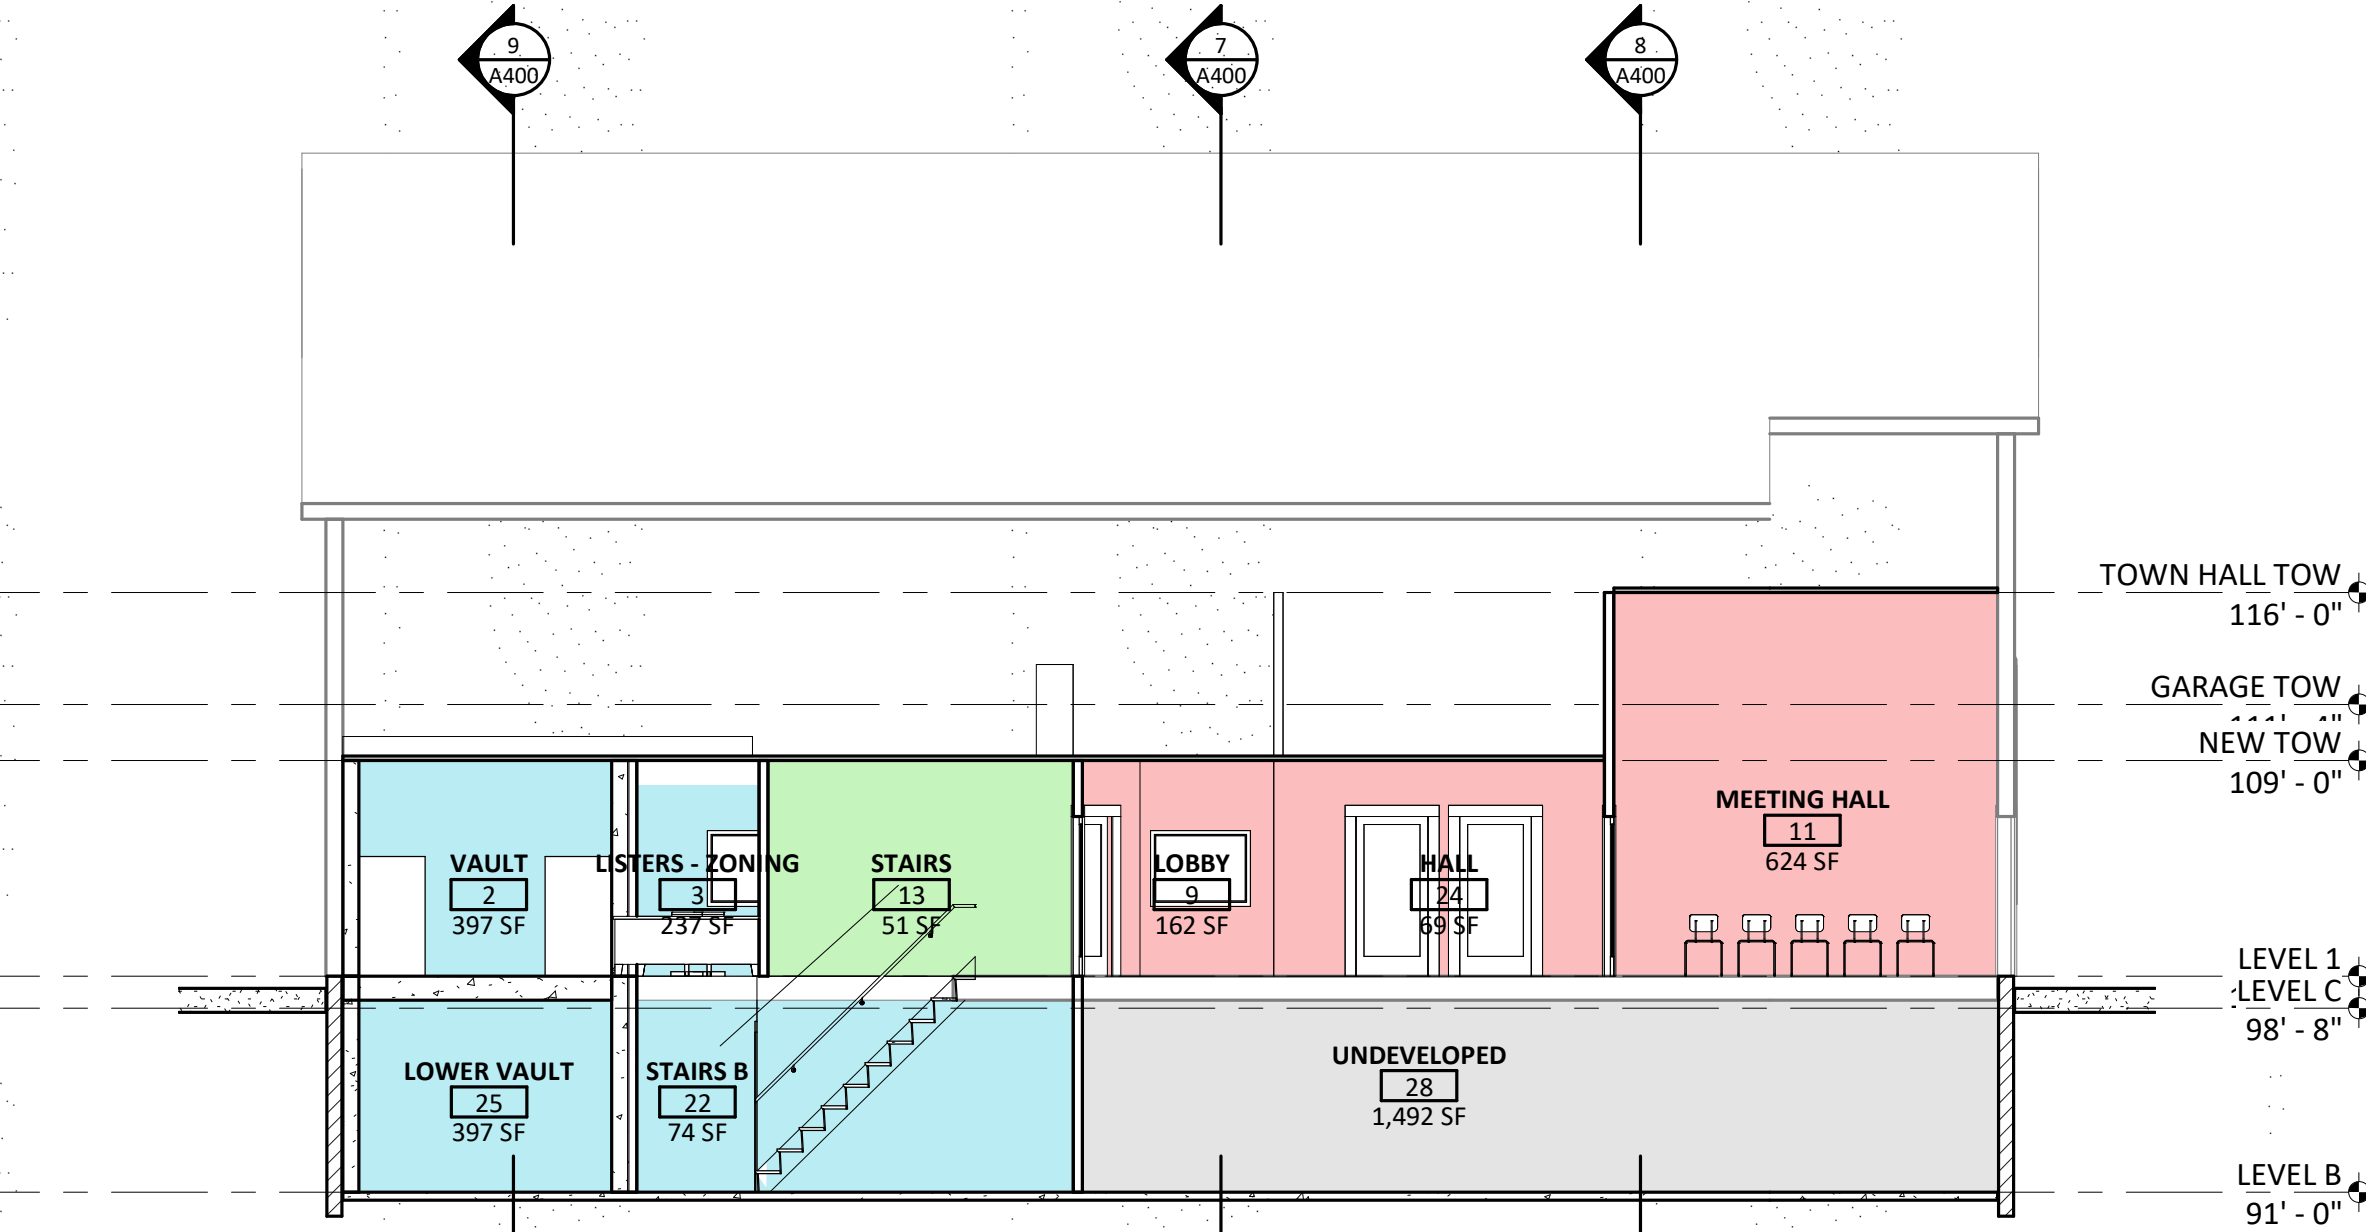


6 SECTION - LONG - NEW
SCALE: 1/8" = 1'-0"

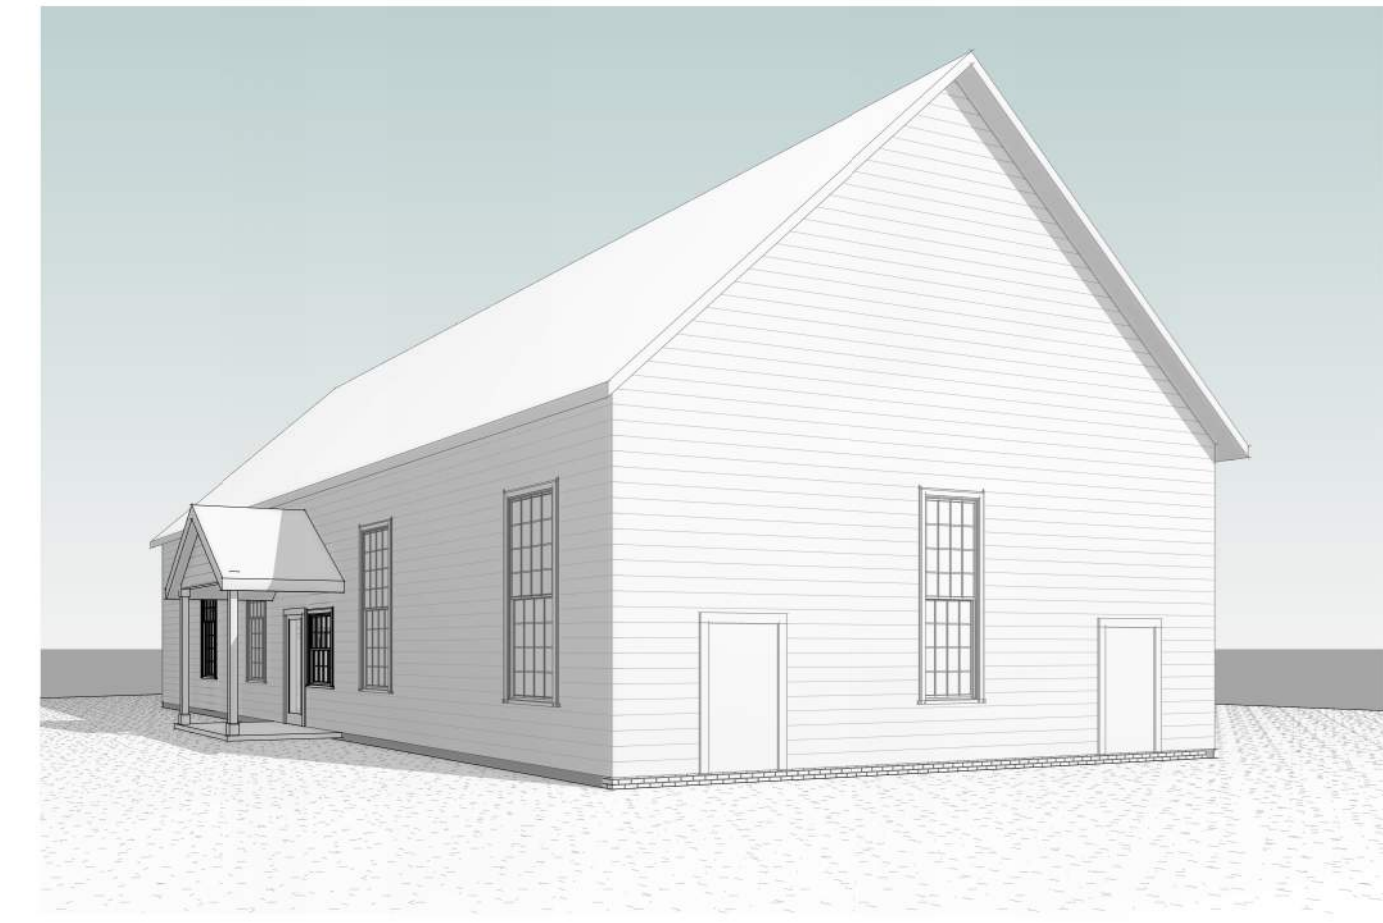

5 VIEW - FROM ROAD
SCALE:

NO.	REVISIONS

BUILDING ELEVATIONS
SCALE 1/8" = 1'-0"
DATE 2022-03-25 DRAFT
DRAWN BY Author
CHECKED BY Checker

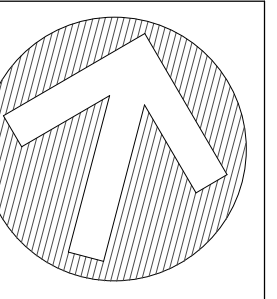

REVISIONS

NO.	DATE	DESCRIPTION

OPT 2A - VIEWS

SCALE

DATE


2022-03-25 DRAFT

DRAWN BY


Author

CHECKED BY


Checker

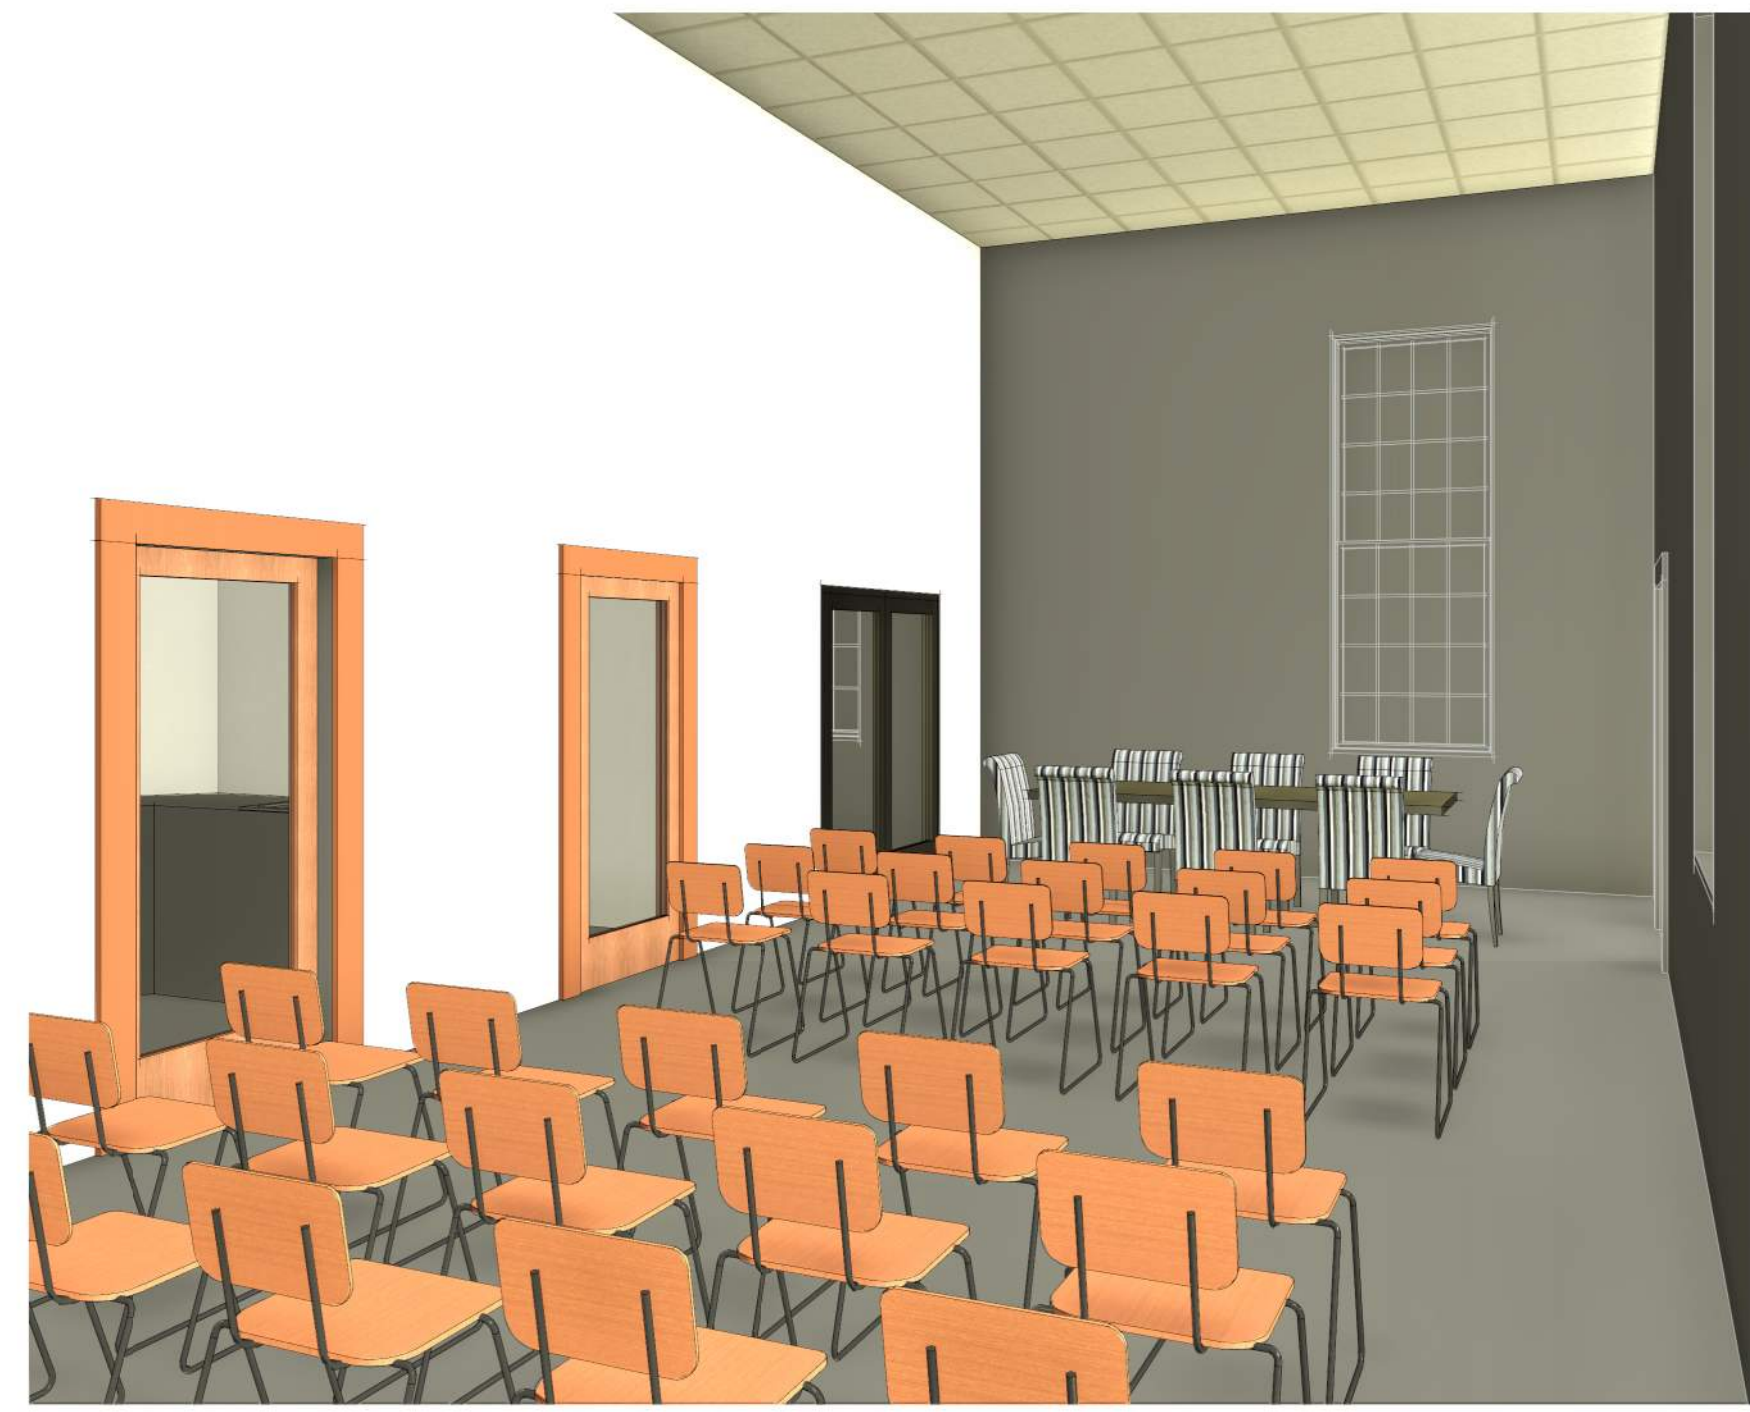

6 VIEW - MEETING HALL
SCALE:

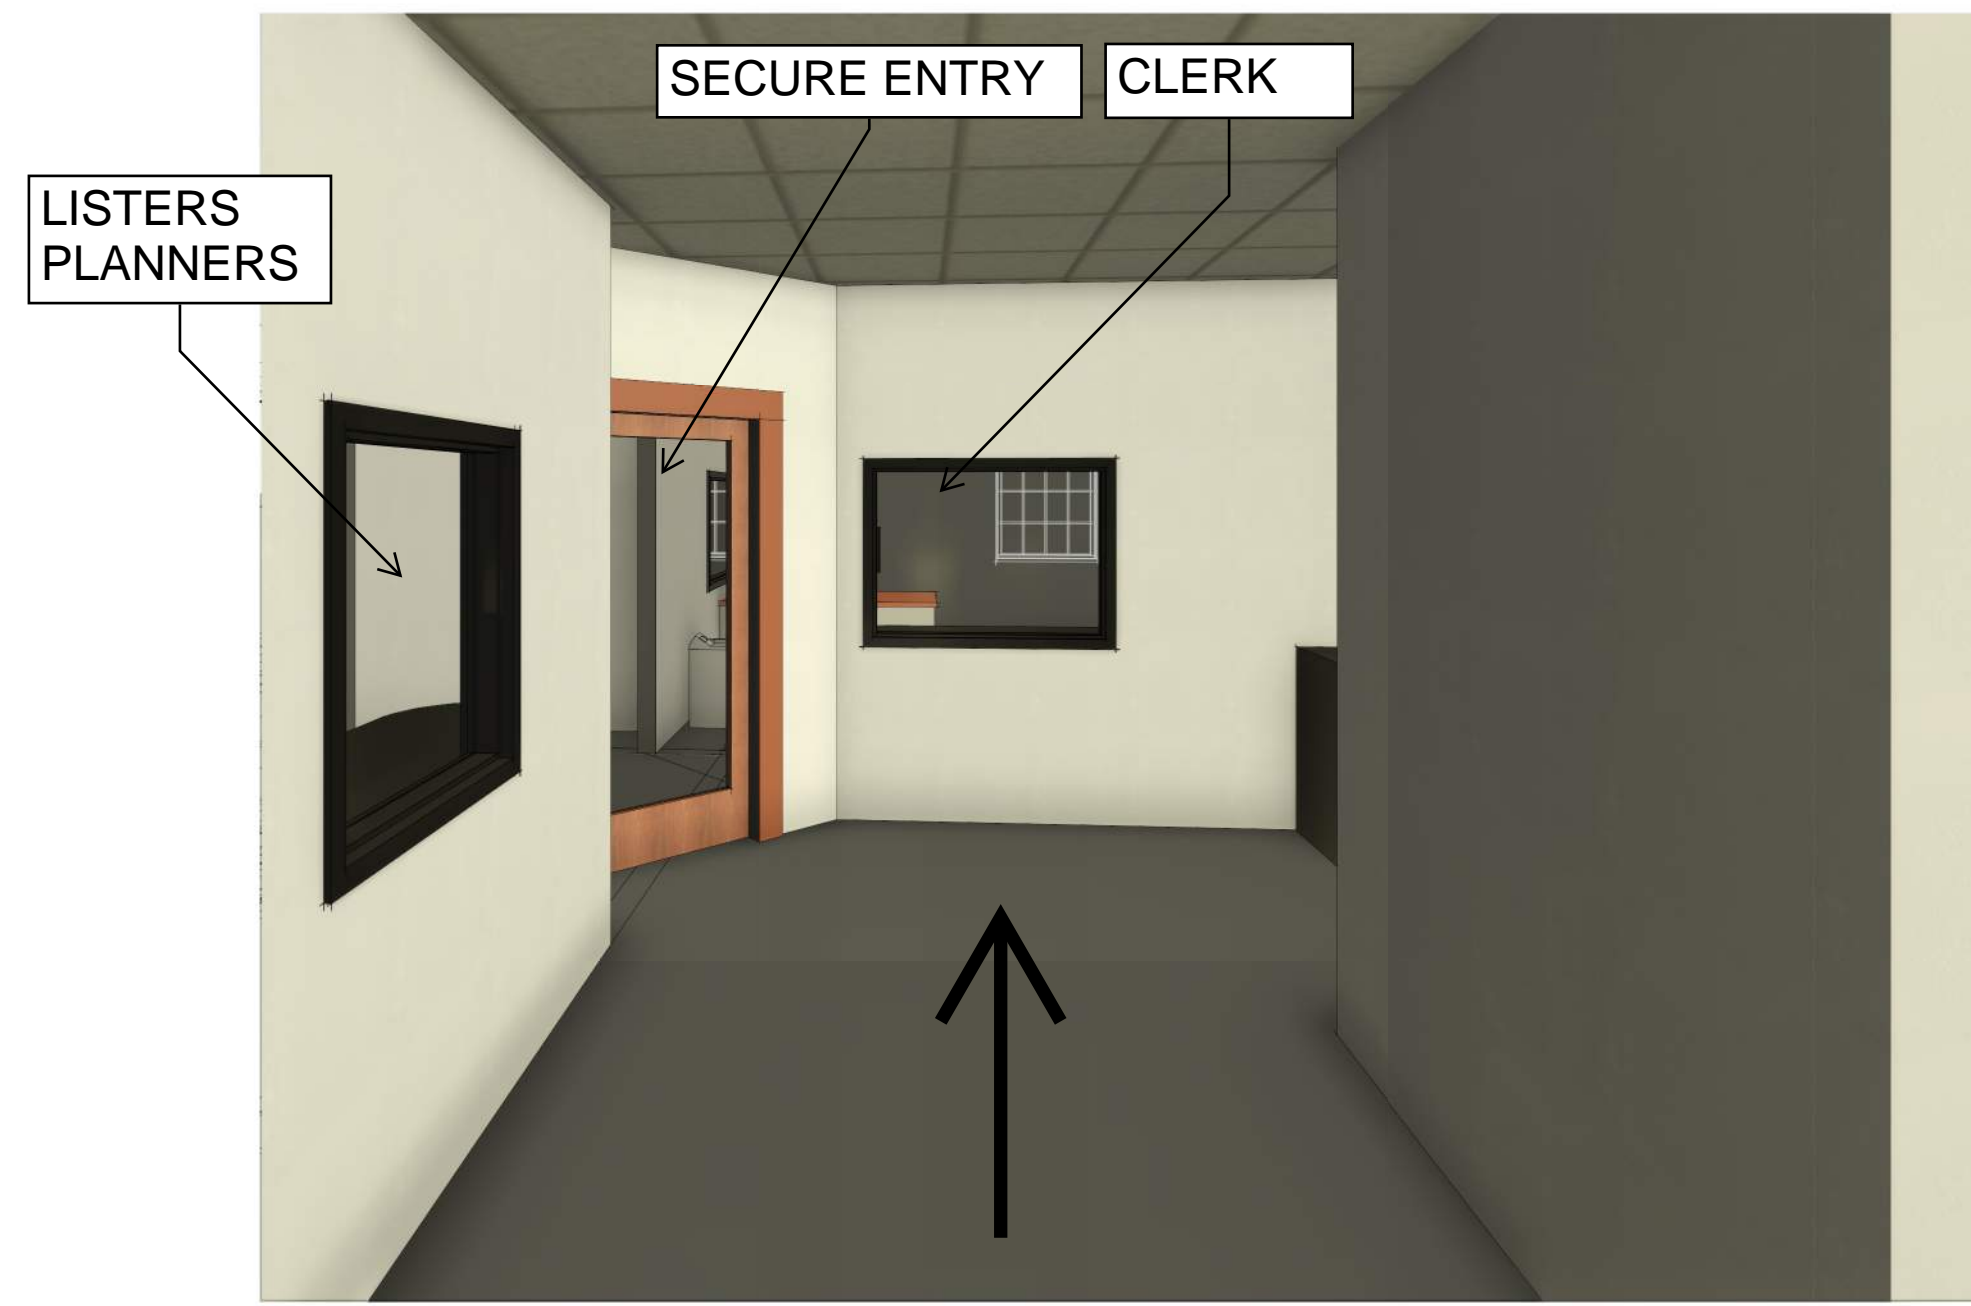

1 VIEW - FROM ENTRY TO CLERK
SCALE:

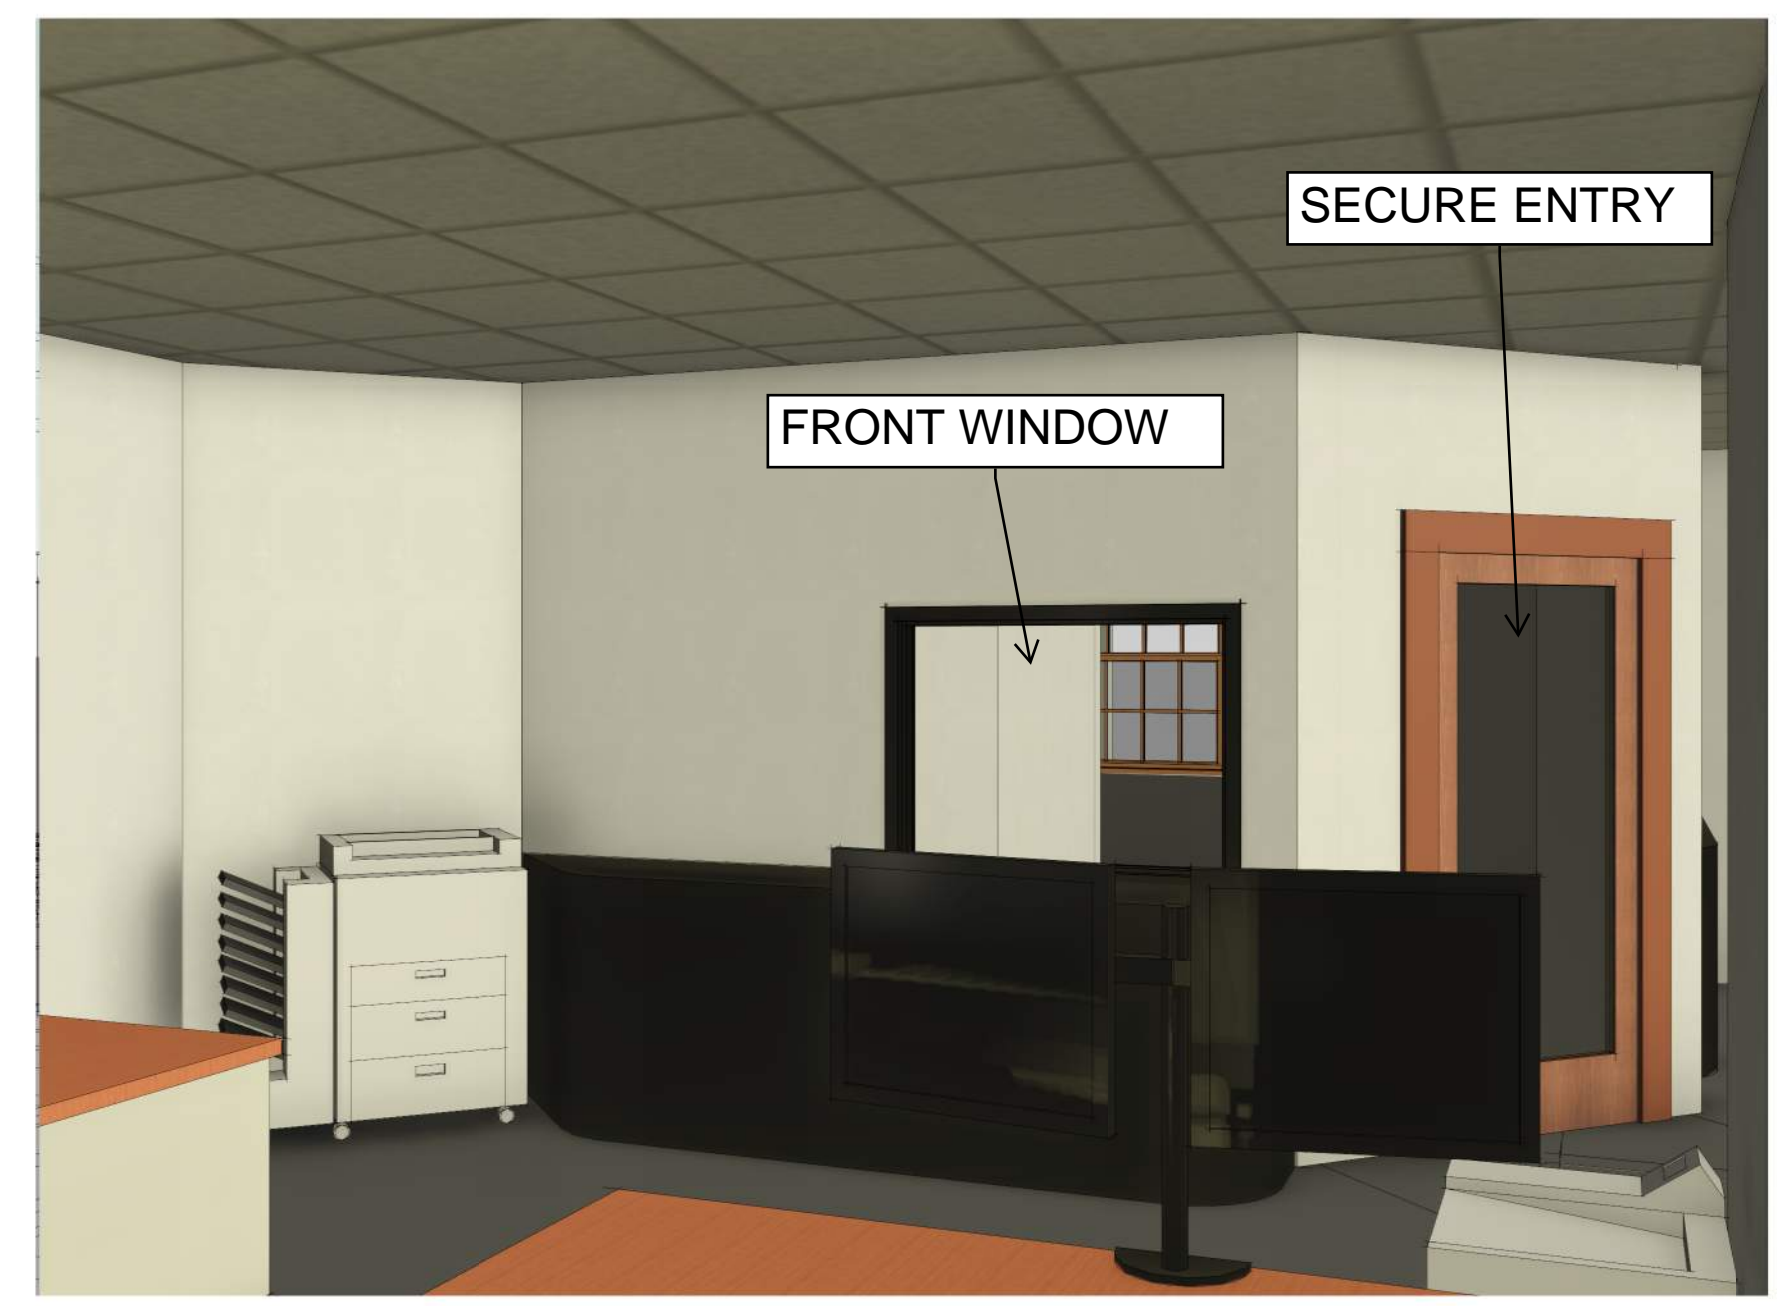


2 VIEW - FROM CLERK TO ENTRY
SCALE:




8 VIEW - FROM PARKING AREA
SCALE:




3 VIEW - FROM CLERK TO LISTERS
SCALE:

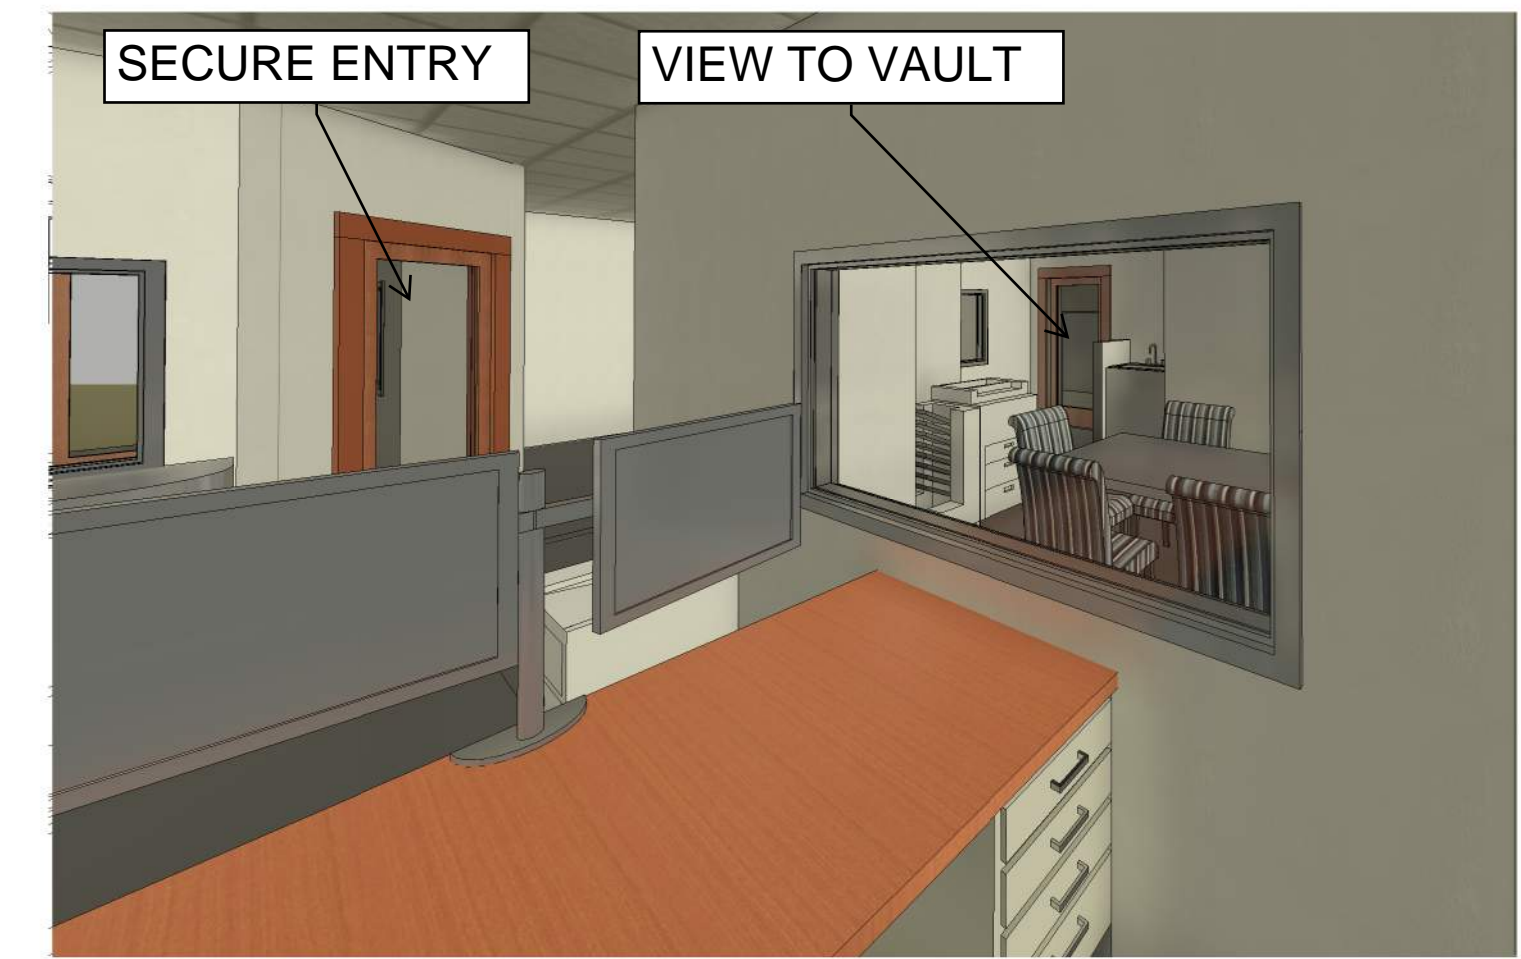

4 VIEW - FROM CLERK TO VAULT
SCALE:

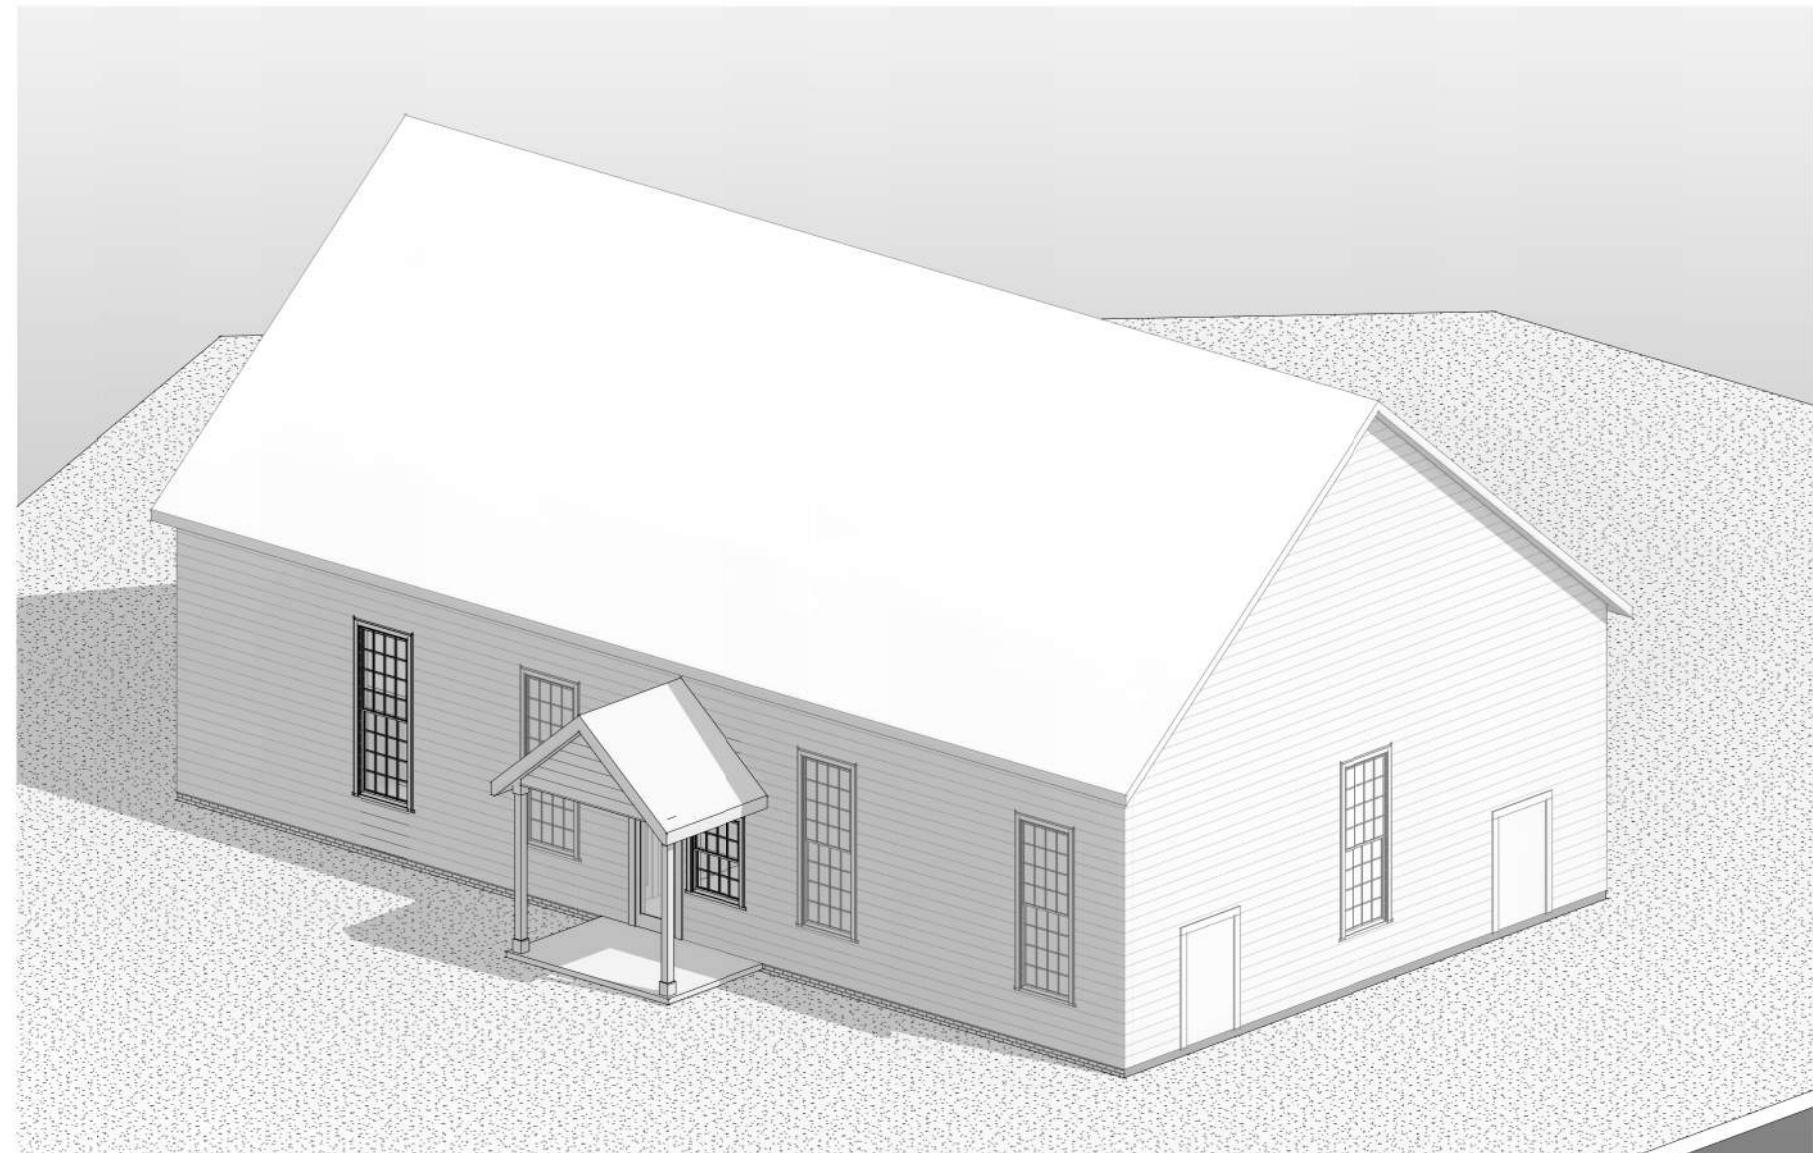

7 VIEW - AERIAL
SCALE:

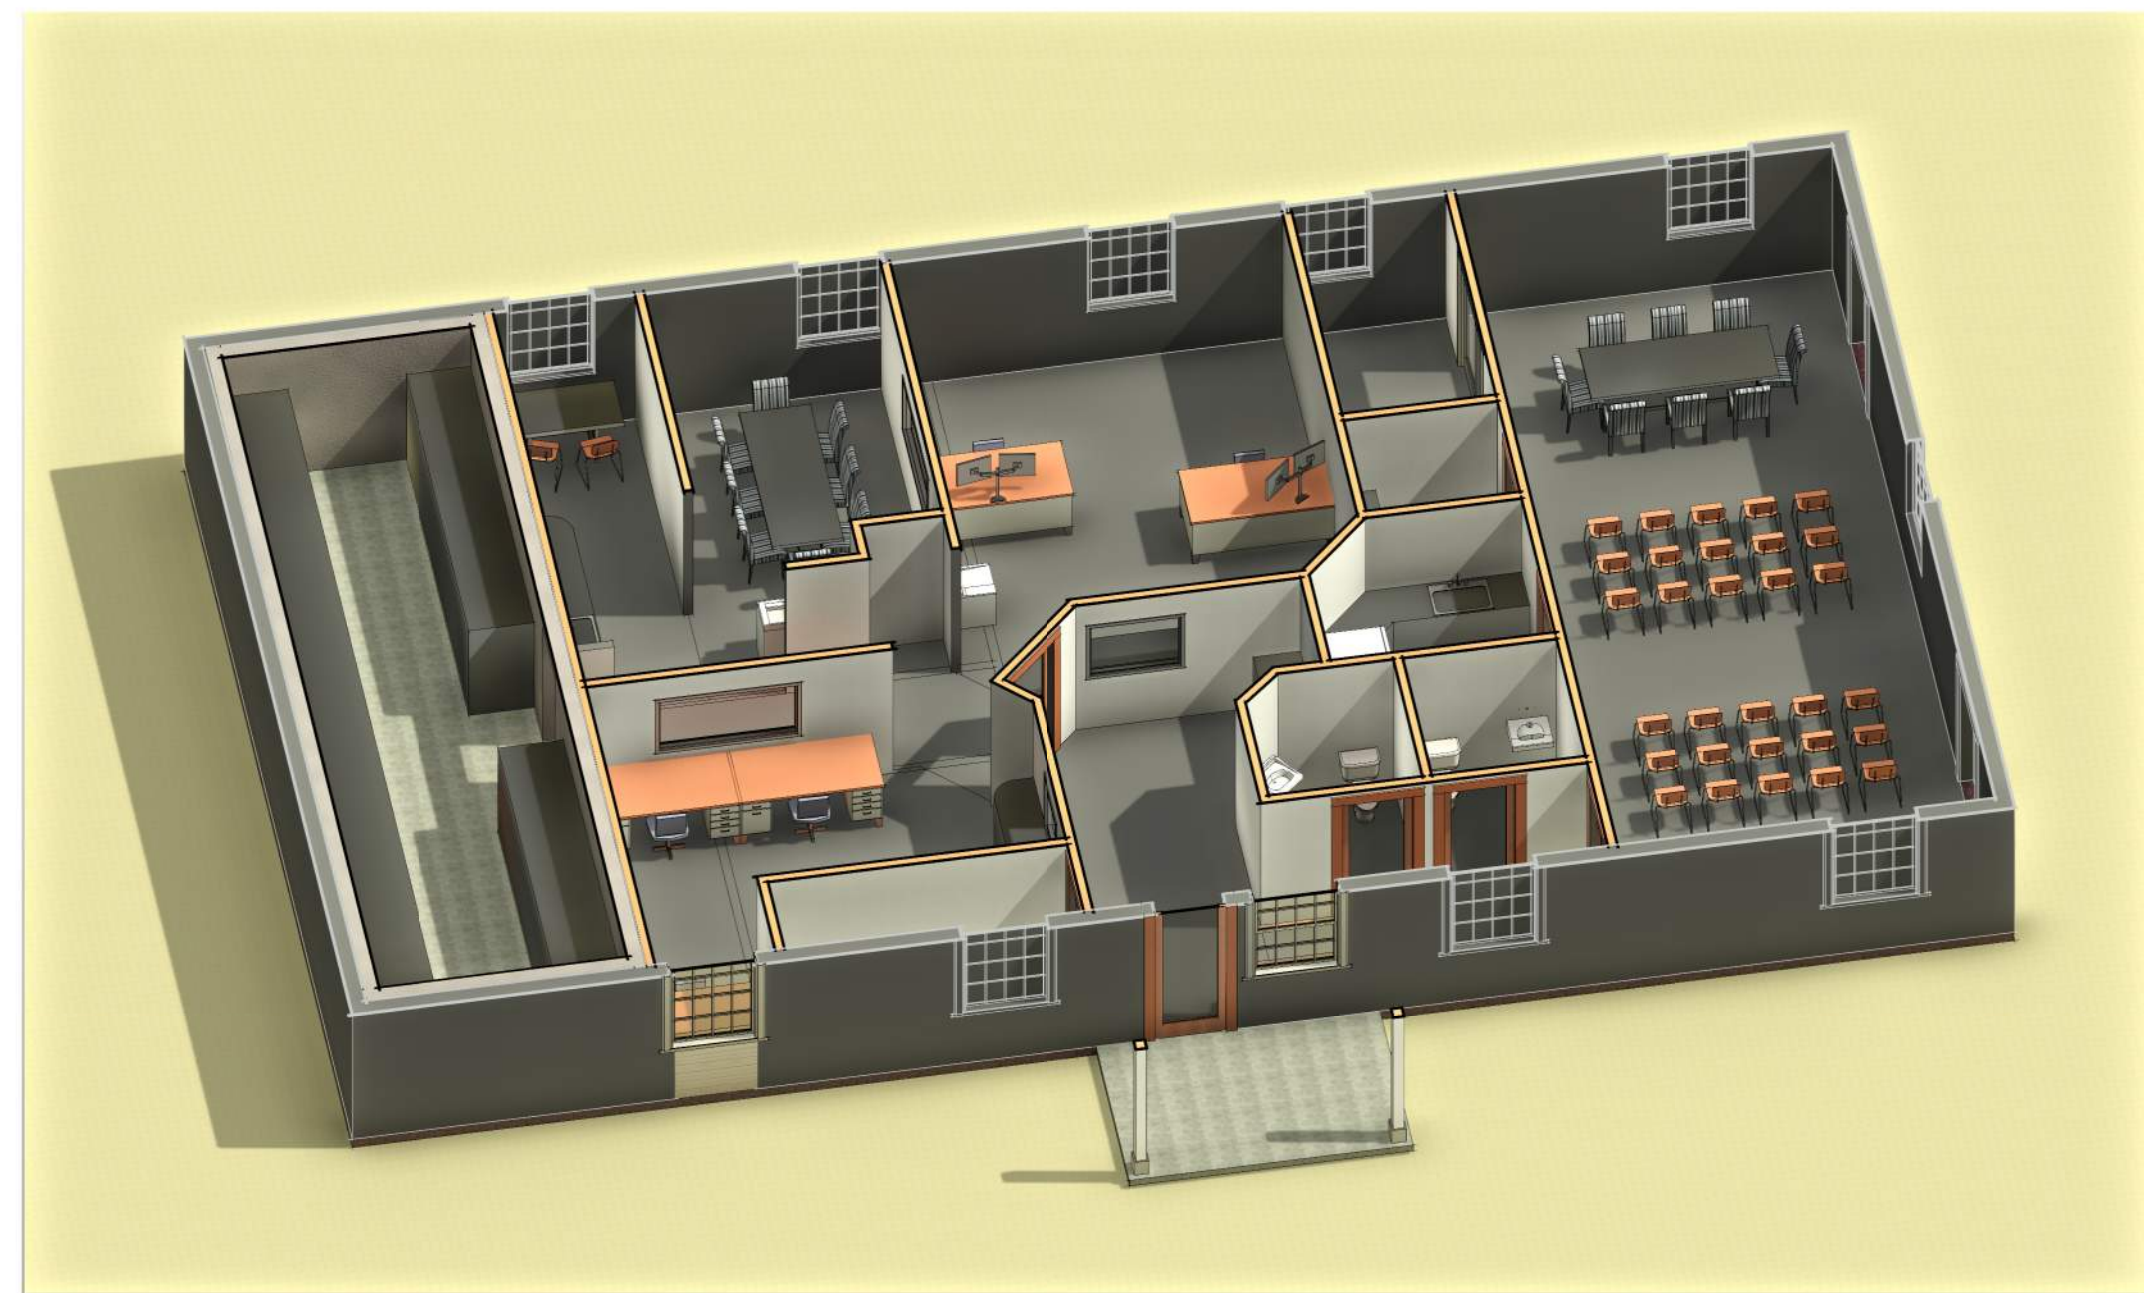

5 VIEW - INTERIOR - ALL
SCALE:

OPTION 2A

SD3 STUDY
2022-04-10

4/11/2022 4:21:47 PM