

**EXISTING CONDITIONS** INFORMATION SHOWN IS FROM A COMBINATION OF PROPOSED DEVELOPMENT PLANS AND SURVEY INFORMATION PROVIDED BY AASON ENGINEERING ON OCTOBER 25, 2021. CONTRACTOR SHALL FIELD VERIFY EXISTING CONDITIONS AND NOTIFY THE ENGINEER OF ANY DISCREPANCIES. LOUCKS CANNOT GUARANTEE THE ACCURACY OF THE EXISTING INFORMATION SHOWN.

## DEVELOPMENT AND DESIGN STANDARDS

YARD (BUILDING) SETBACKS: FRONT (1ST AVE NE) 40 FT MINIMUM SIDE (31ST ST NE, 28TH ST NE) 20 FT MINIMUM 30 FT MINIMUM REAR (JEREMY AVE NE) OFF-STREET PARKING AND DESIGN STANDARD REQUIREMENTS

FRONT (1ST AVE NE) 5 FT MINIMUM 5 FT MINIMUM SIDE (31ST ST NE, 28TH ST NE) 5 FT MINIMUM REAR (JEREMY AVE NE)

MINIMUM PARKING LAYOUT DIMENSIONS (90 DEGREE PATTERN): PARKING SPACE WIDTH = 9 FT PARKING SPACE LENGTH = 18 FT

## OFF-STREET PARKING CALCULATIONS

OFF-STREET PARKING REQUIREMENT: ONE STALL PER 4 SEATS

CAPACITY OF MAIN ARENA = 1,215 SEATS CAPACITY OF AUXILIARY ARENA = 253 SEATS

PARKING REQUIRED = 1,468 SEATS / 4 = 367 STALLS

TOTAL PARKING PROVIDED = 394 STALLS

FUTURE BUILDING ADDITION: CAPACITY OF FUTURE ARENA = 256 SEATS

CAPACITY OF MAIN ARENA = 1,215 SEATS CAPACITY OF AUXILIARY ARENA = 253 SEATS TOTAL SEATING =

PROPOSED PARKING PROVIDED = 394 STALLS

FUTURE PROOF OF PARKING PROVIDED = 38 STALLS\* TOTAL FUTURE PARKING PROVIDED = 433 STALLS


\*INCLUDES ADDING 1 ACCESSIBLE PARKING STALL

## ACCESSIBLE PARKING

PROPOSED ACCESSIBLE PARKING: 8 STALLS

\*\*REQUIRED MINIMUM NUMBER OF ACCESSIBLE SPACES FOR 301 TO 400

NOTE: (1) ACCESSIBLE PARKING STALL WOULD BE ADDED WITH THE FUTURE BUILDING ADDITION TO MEET THE REQUIRED 9 ACCESSIBLE

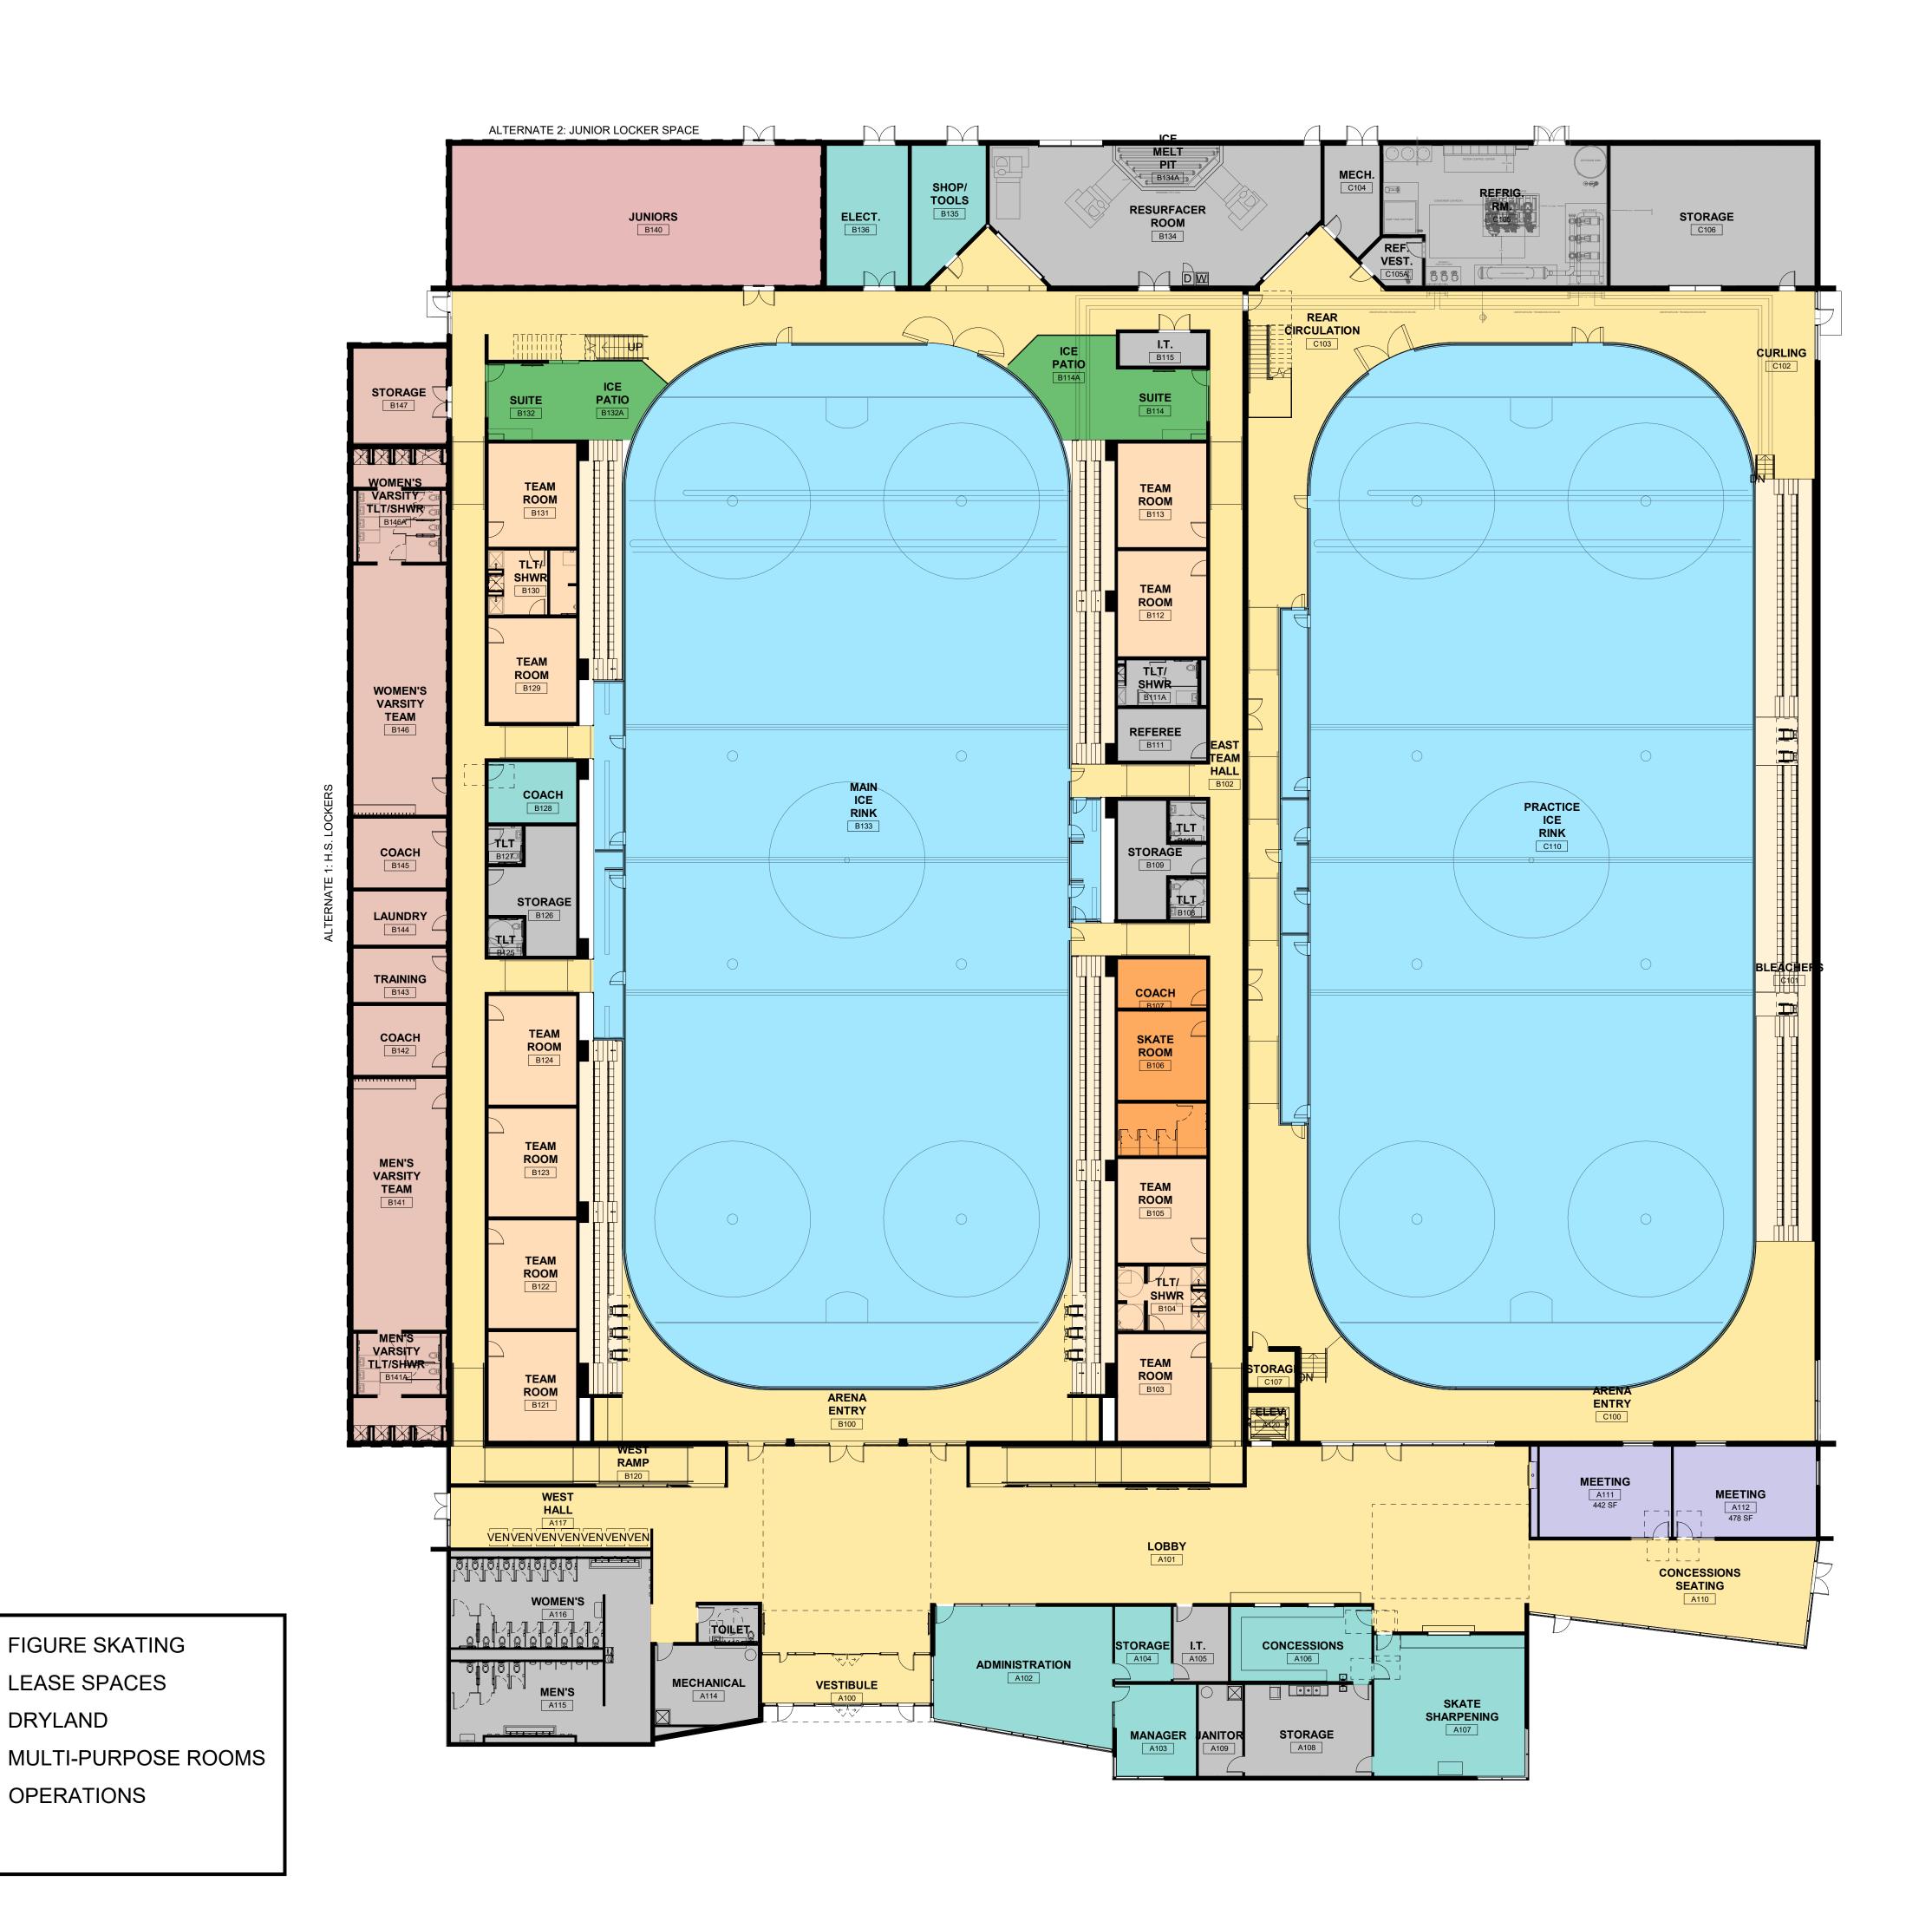


1 2 7 1 3 8

I hereby certify this plan, specification or report was prepared by me or under my direct supervision and that I am a duly Licensed Architect under the laws of the MINNESOTA

Thomas J Betti

Date: 05.11.15 Reg. No: 44897

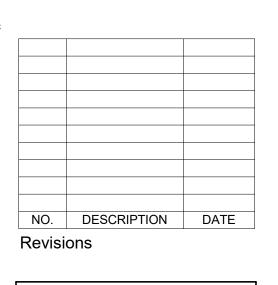

DRAFT SET 01 26 2022

CITY OF WATERTOWN ICE COMPLEX

FIRST FLOOR PLAN

Project number 09.01.2016 Drawn by Checked by Checker

1/16" = 1'-0"

1) FIRST FLOOR - OVERALL PLAN PRESENTATION 1/16" = 1'-0"

FIGURE SKATING

LEASE SPACES

DRYLAND

**OPERATIONS** 

CIRCULATION


BLEACHERS

TEAM ROOMS


VARSITY

**JUNIORS** 

STORAGE/SUPORT

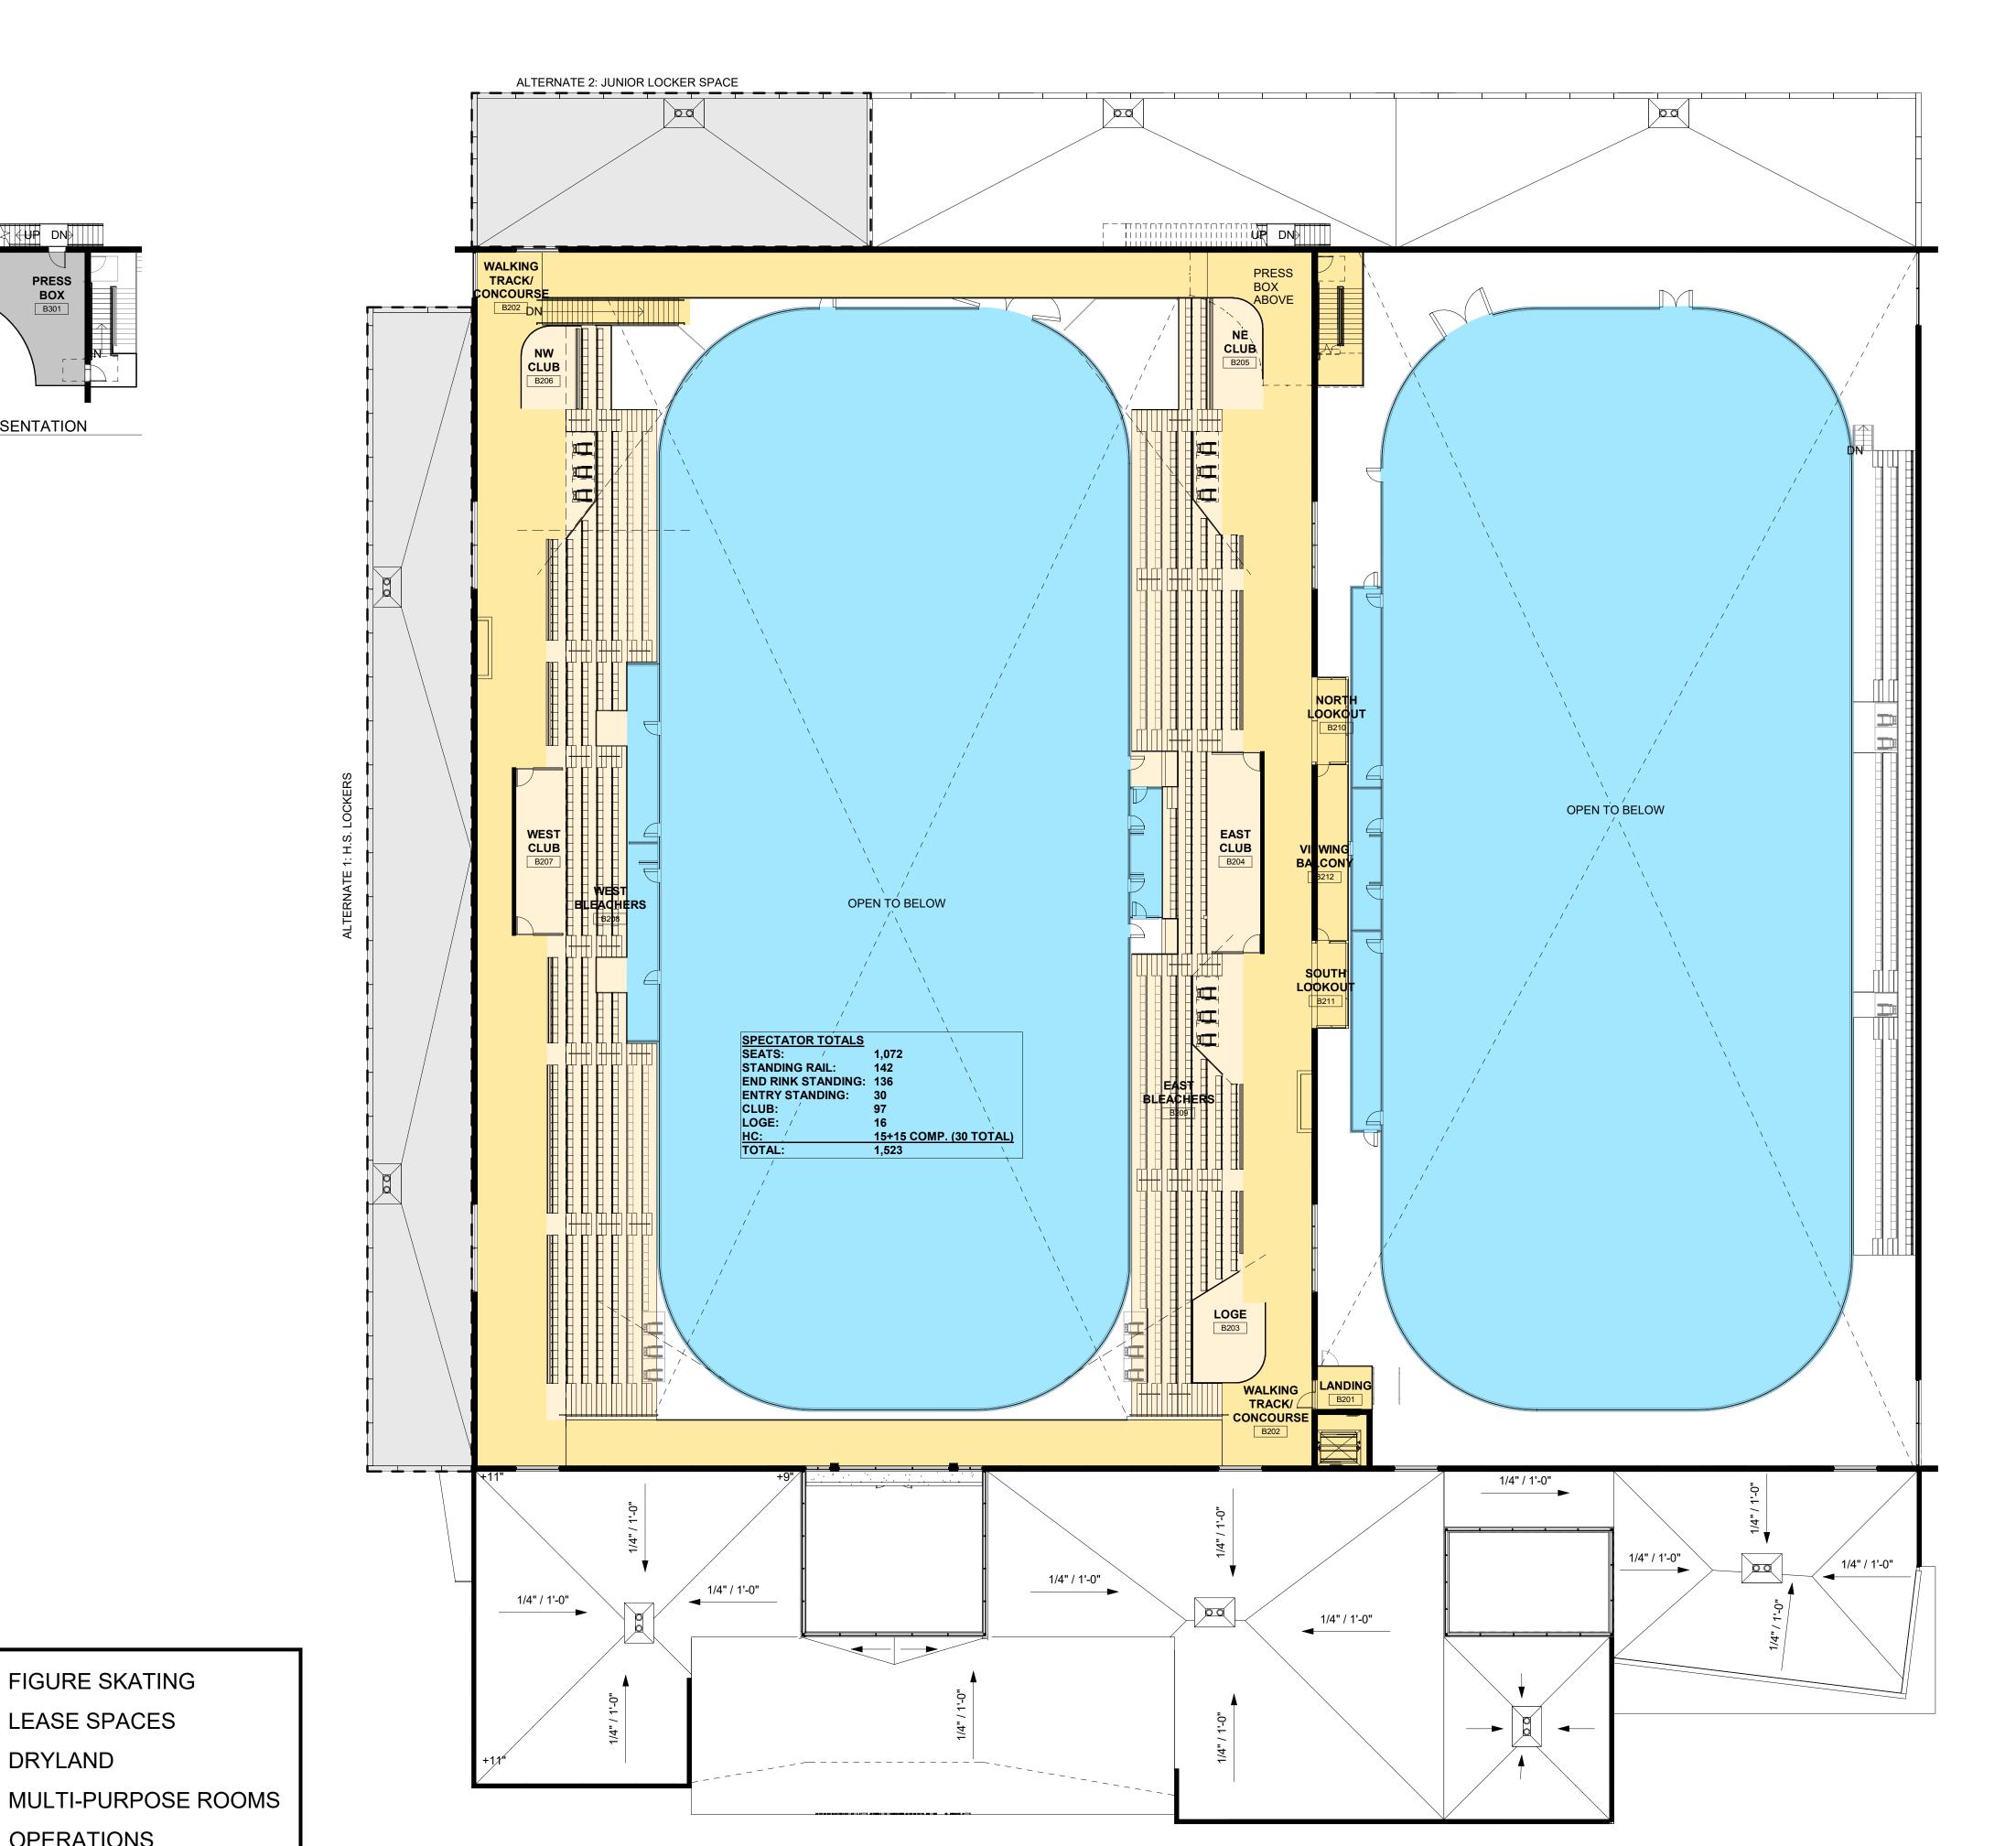

1 3 5

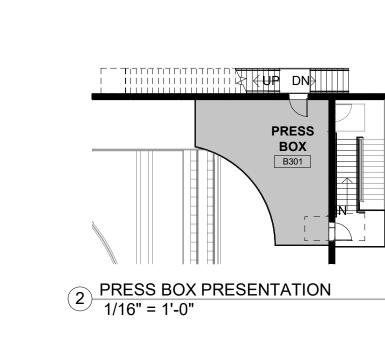

CIRCULATION

BLEACHERS

TEAM ROOMS

VARSITY

**JUNIORS** 

STORAGE/SUPORT

1 SECOND FLOOR - OVERALL PLAN PRESENTATION 1/16" = 1'-0"

FIGURE SKATING

LEASE SPACES


DRYLAND

**OPERATIONS** 

I hereby certify this plan, specification or report was prepared by me or under my direct supervision and that I am a duly Licensed Architect under the laws of the MINNESOTA

Thomas J Betti

Date: 05.11.15 Reg. No: 44897

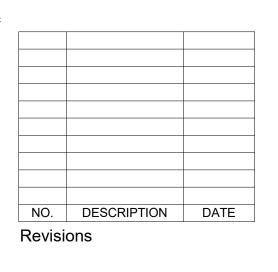

DRAFT SET 01 26 2022


CITY OF WATERTOWN ICE COMPLEX


SECOND FLOOR PLAN


Project number 09.01.2016 Drawn by Checked by Checker


102

1/16" = 1'-0"

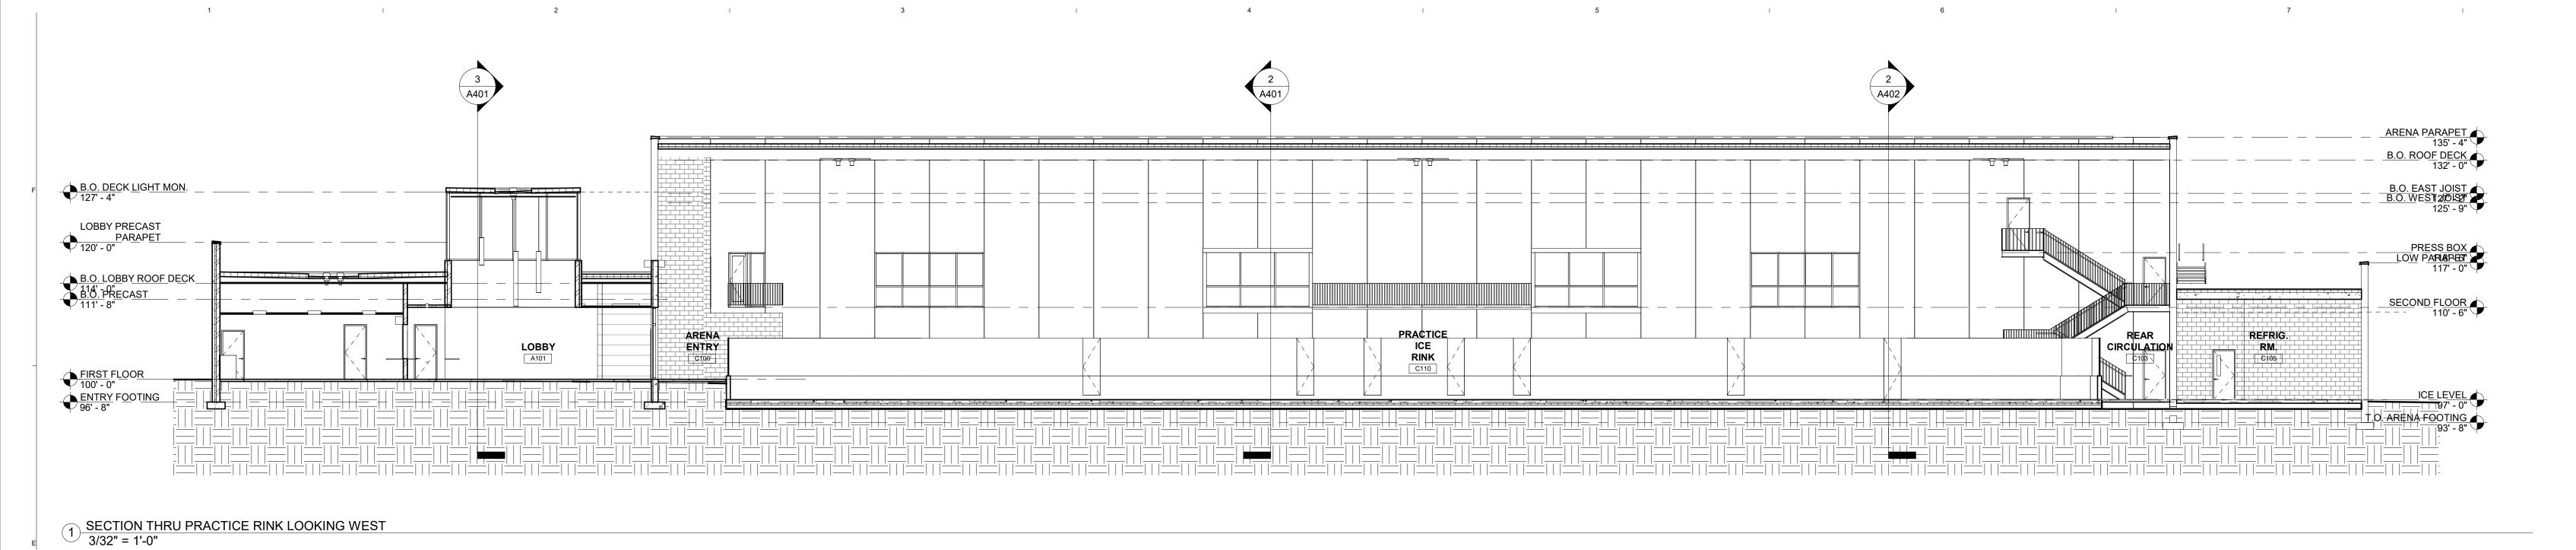

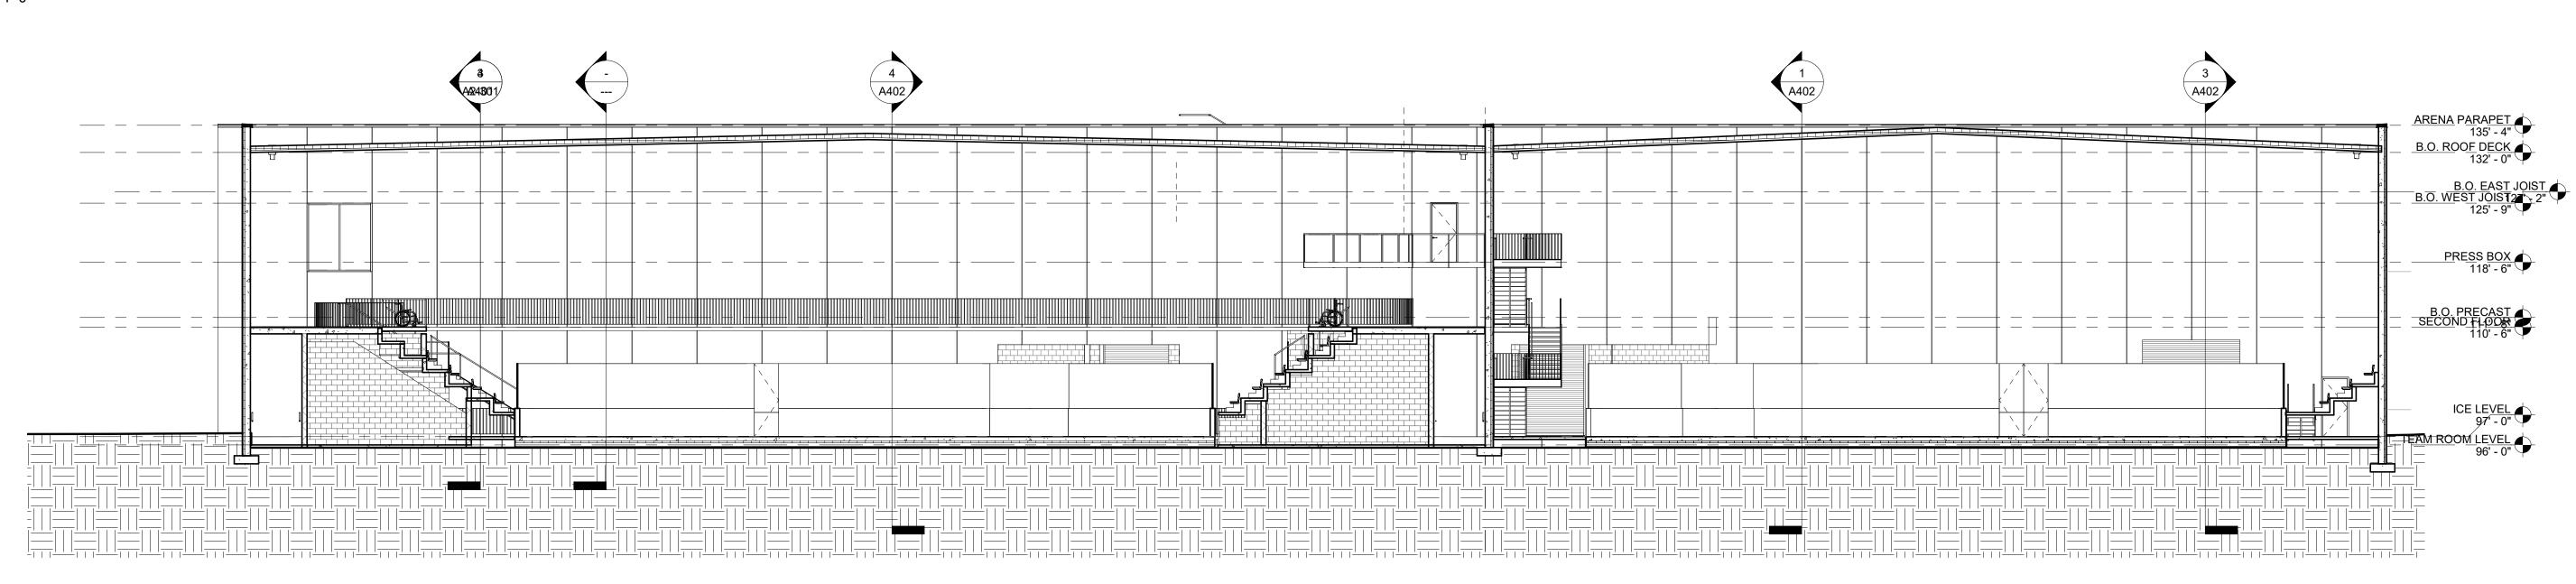

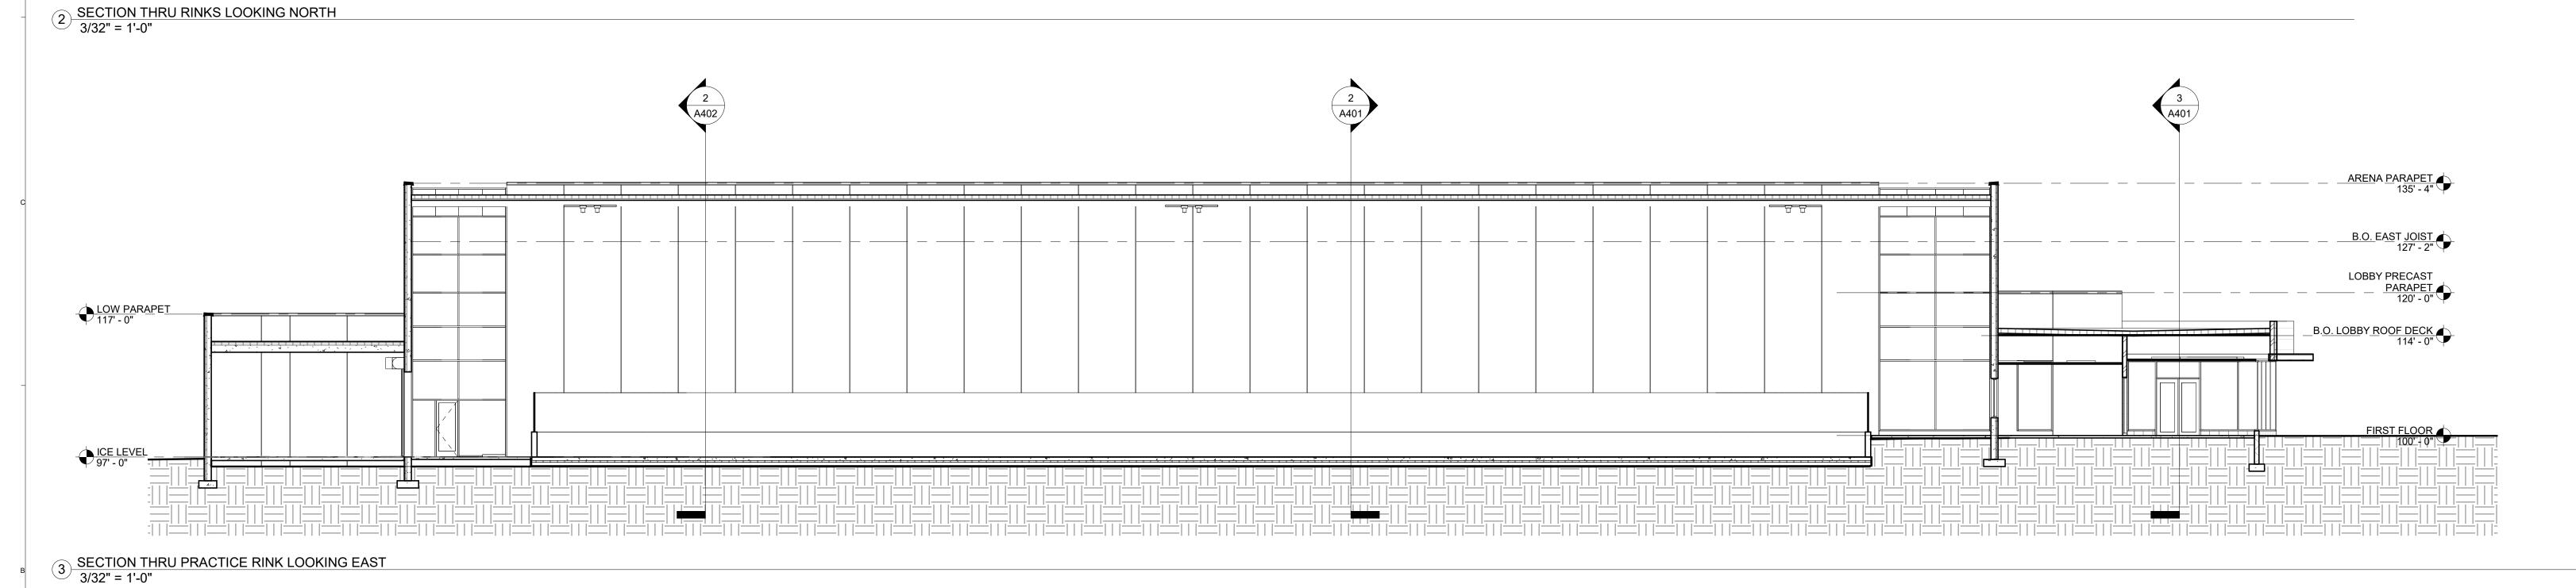

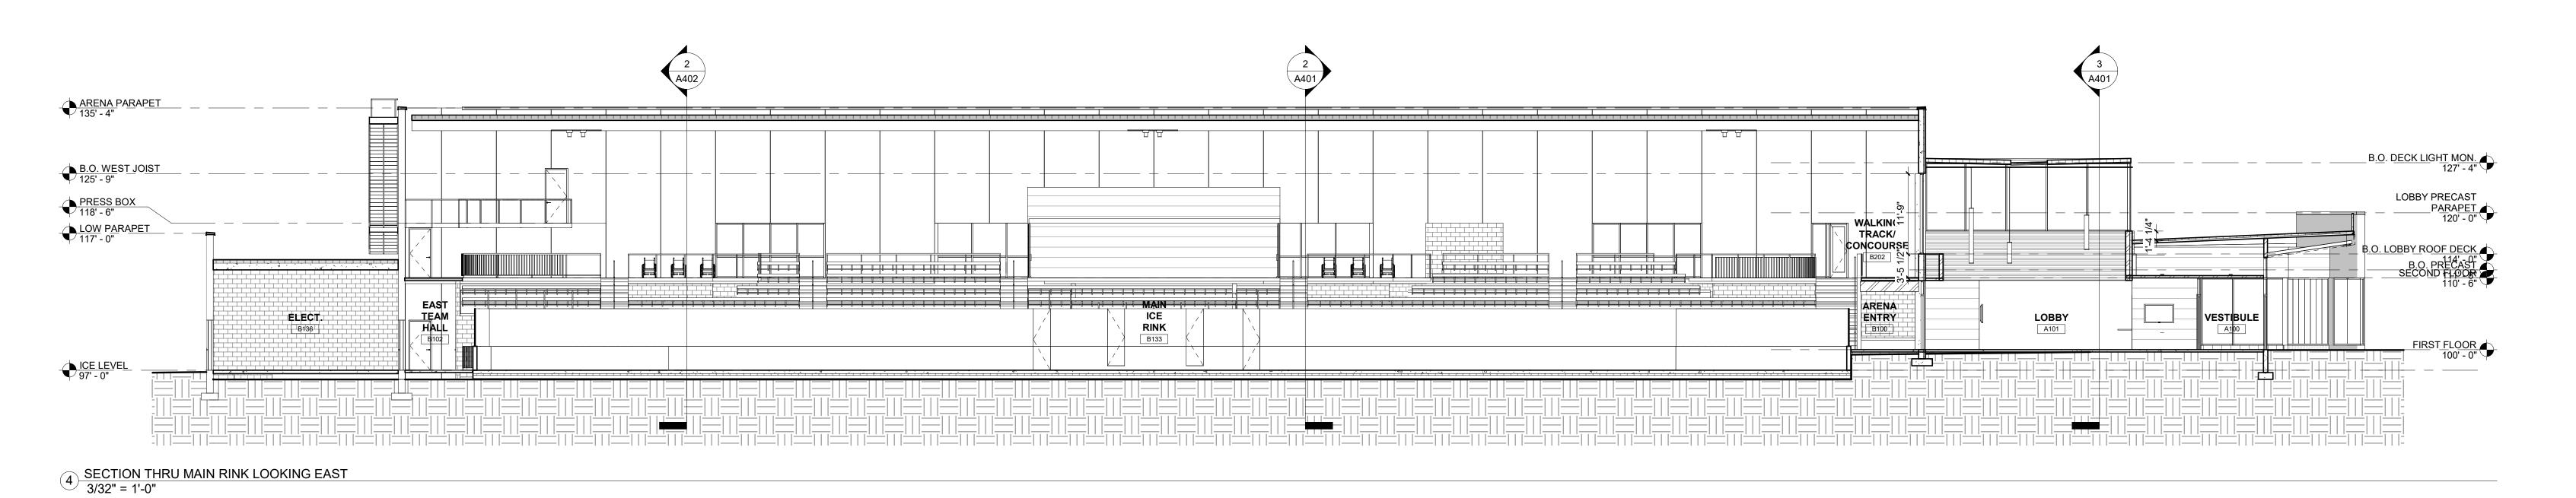


SIGN GROUP

I hereby certify this plan, specification or report was prepared by me or under my direct supervision and that I am a duly Licensed Architect under the laws of the MINNESOTA

Thomas J Betti

Date: 05.11.15 Reg. No: 44897

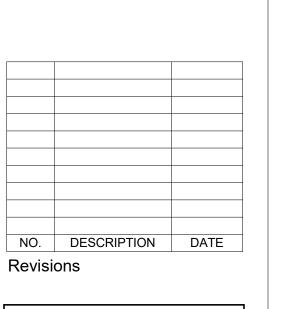

DRAFT SET 02 08 2022

CITY OF WATERTOWN

ICE COMPLEX

BUILDING SECTIONS

Project number 15068.00

Date 09.01.2016

Drawn by Author

Checked by Checker

A402

e 3/32" = 1'-0"





