



4 North Elevation

SCALE: 3/32" = 1'-0"




NEW MASONRY INFILL  
REF C1 / S-301

NEW MASONRY INFILL  
REF C1 / S-301

G.C. TO HIRE SHORING SPECIALTY ENGINEER FOR  
TEMPORARY SHORING AND BRACING


3 South Elevation

SCALE: 3/32" = 1'-0"

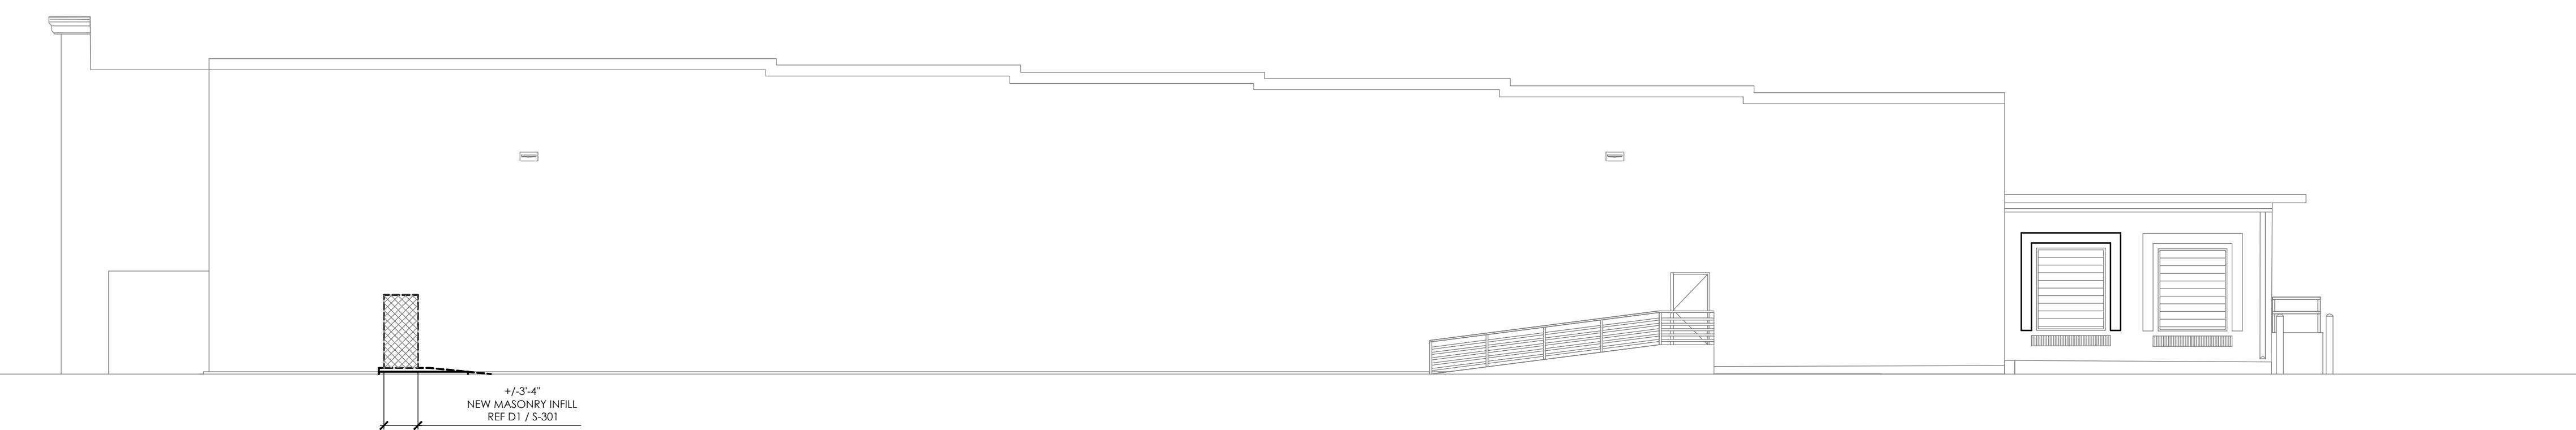

2 West Elevation

SCALE: 3/32" = 1'-0"

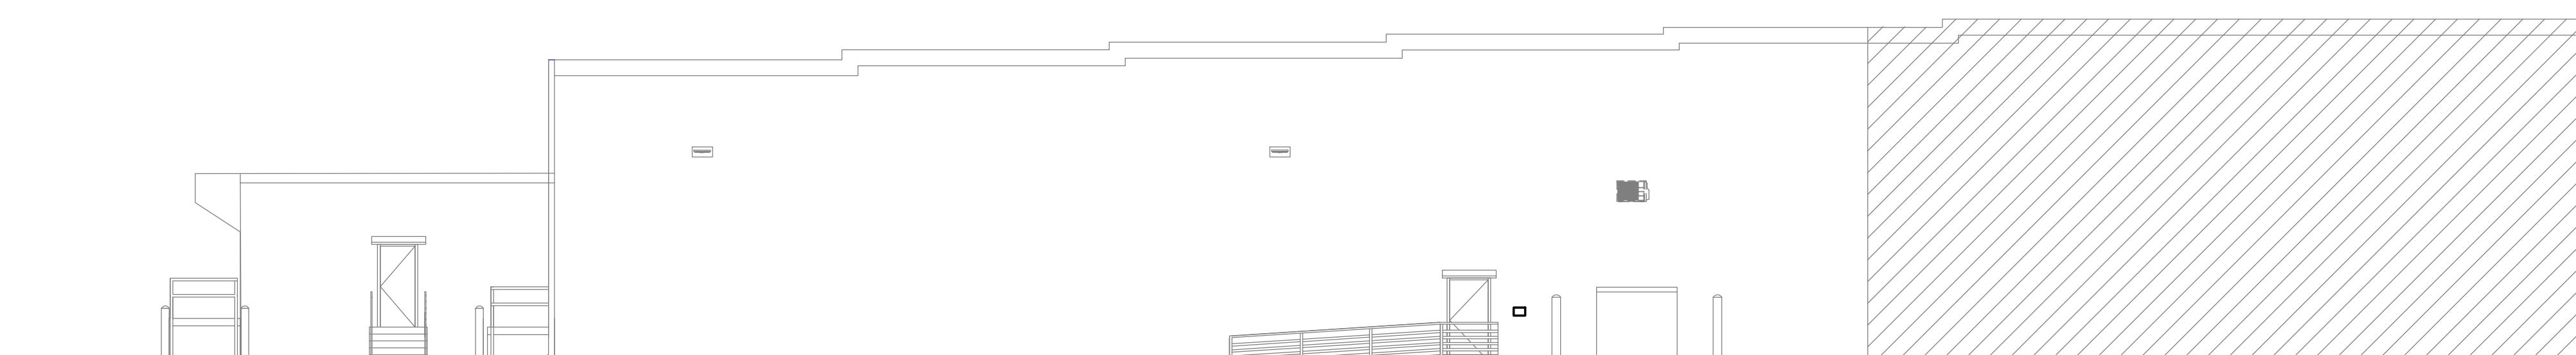

1 East Elevation

SCALE: 3/32" = 1'-0"

IMPORTANT NOTE REGARDING EXISTING STRUCTURAL  
MEMBERS:

AT THE TIME THESE DRAWINGS WERE PREPARED, STRUCTURAL  
SHELL AS-BUILT DRAWINGS AND VISUAL OBSERVATION OF  
PERTINENT STRUCTURAL ELEMENTS WERE LIMITED, THEREFORE,  
PRIOR TO FABRICATION AND CONSTRUCTION, THE GENERAL  
CONTRACTOR SHALL FIELD VERIFY SIZES, LOCATIONS,  
DIMENSIONS, ELEVATIONS, AND CONDITION OF ALL  
PERTINENT EXISTING STRUCTURAL MEMBERS (CONCEALED OR  
EXPOSED). THE GENERAL CONTRACTOR SHALL NOTIFY THE  
ARCHITECT AND STRUCTURAL ENGINEER OF RECORD OF ANY  
DISCREPANCIES A MINIMUM OF 48 HOURS IN ADVANCE  
PRIOR TO CONSTRUCTION TO ALLOW FOR MODIFICATION  
OF DESIGN PER UNFORESEEN FIELD CONDITIONS.

IMPORTANT NOTE REGARDING TEMPORARY SHORING:

1. THIS STRUCTURE IS DESIGNED AS A STABLE UNIT AFTER  
ALL COMPONENTS PARTS ARE IN PLACE.
2. G.C. TO PROVIDE ALL NECESSARY TEMPORARY  
ERCTION BRACING AND SHORING OF ALL  
STRUCTURAL MEMBERS AS REQUIRED FOR STABILITY OF  
THE STRUCTURE DURING ALL PHASE OF  
CONSTRUCTION.
3. THE CONTRACTOR SHALL IMMEDIATELY NOTIFY THE  
A.O.R. / E.O.R. OF ANY CONDITIONS WHICH IN HIS /  
HER OPINION MIGHT ENDANGER THE STABILITY OF THE  
STRUCTURE OR CAUSE DISTRESS WITHIN THE STRUCTURE.

Issued: Date:

A OWNER SET 01-20-25

B PERMIT SET 04-08-25

C

D

E

Revisions: Date:

1

2

3

4

5

6

7

8

9

10

11

12

PROJECT ARCHITECT/ENGINEER

EDDIE MARTINEZ

PROJECT LEAD

JOEL RAMOS

**Bid Set**  
Not For  
Construction

04/08/2025 4:41:41 PM



ALDI Inc. Store #:2550  
Wauchula, FL  
1133 S 6th avenue  
Wauchula, FL 33873  
Hardee County  
Project Name & Location:

### Exterior Elevations

Drawing Name:  
 Prototype: V7.1  
 Project No.  
 Type: RETROFIT  
 Drawn By: JR  
 20240238  
 Scale: S-104  
 As Noted  
 Drawing No.