




1"=500'

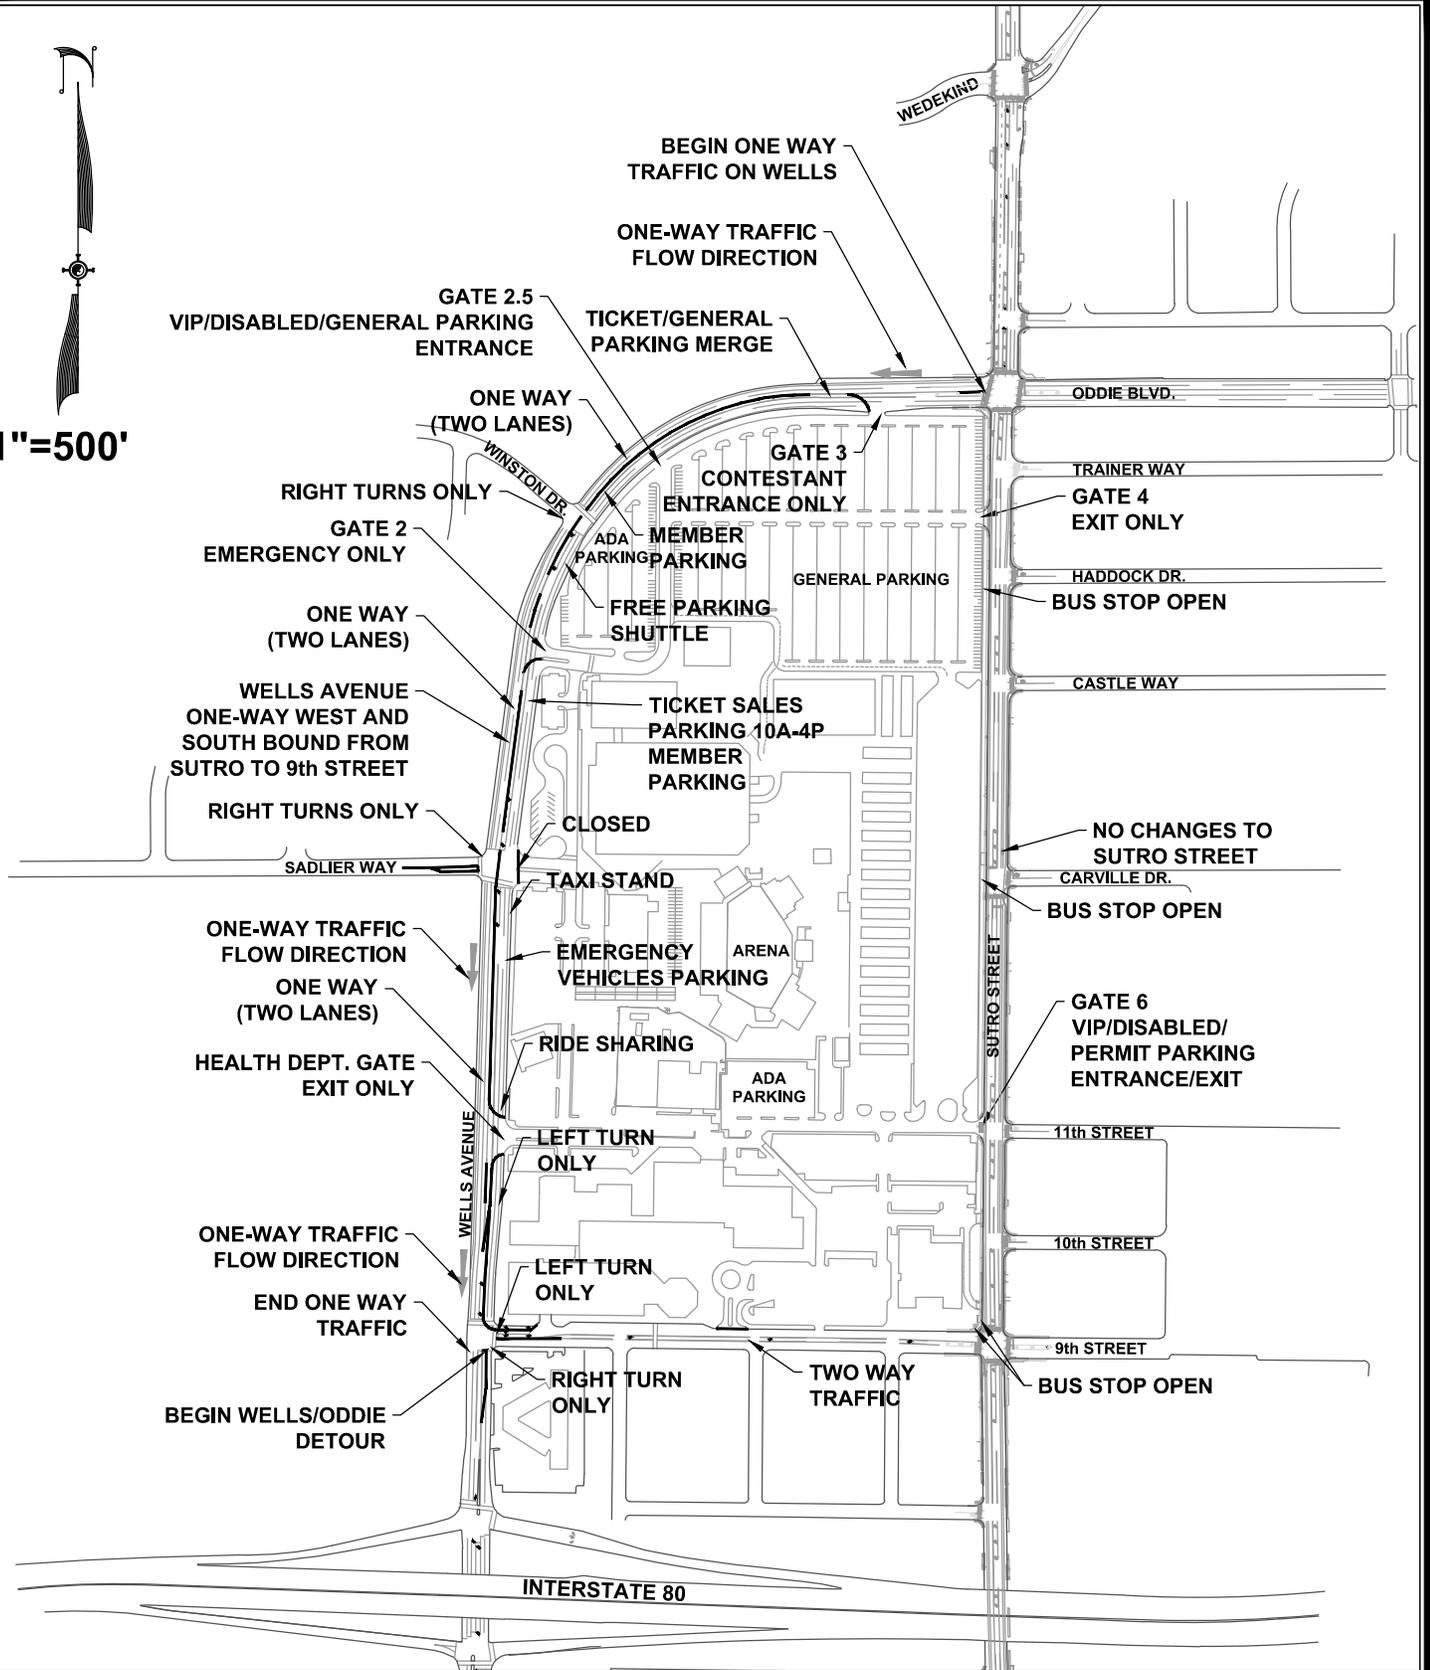

**RENO RODEO 2025  
STREET PATTERN  
JUNE 15 to JUNE 29**

SCALE: 1"=500'

Copyright SUMMIT ENG 2025

**SUMMIT** ENGINEERING CORPORATION  
5405 MAE ANNE AVENUE, RENO, NV, 89523  
PHONE:(775) 747-8550 FAX:(775) 747-8559

SHEET  
**1**  
OF  
**1**