


DATE	AUGUST 2023
DESIGN	AKK
DRAWN	AKK
CHECKED	AKK
NO. NO.	061024954

HICKORY CREEK WATER RECLAMATION PLANT FUTURE LAYOUT

DENTON WASTEWATER MASTER PLAN

Kimley-Horn

1000 W. 10th Street, Suite 1000, Denton, TX 76201-1000
 Phone: 940.382.1000
 Fax: 940.382.1001
 Email: info@kimley-horn.com

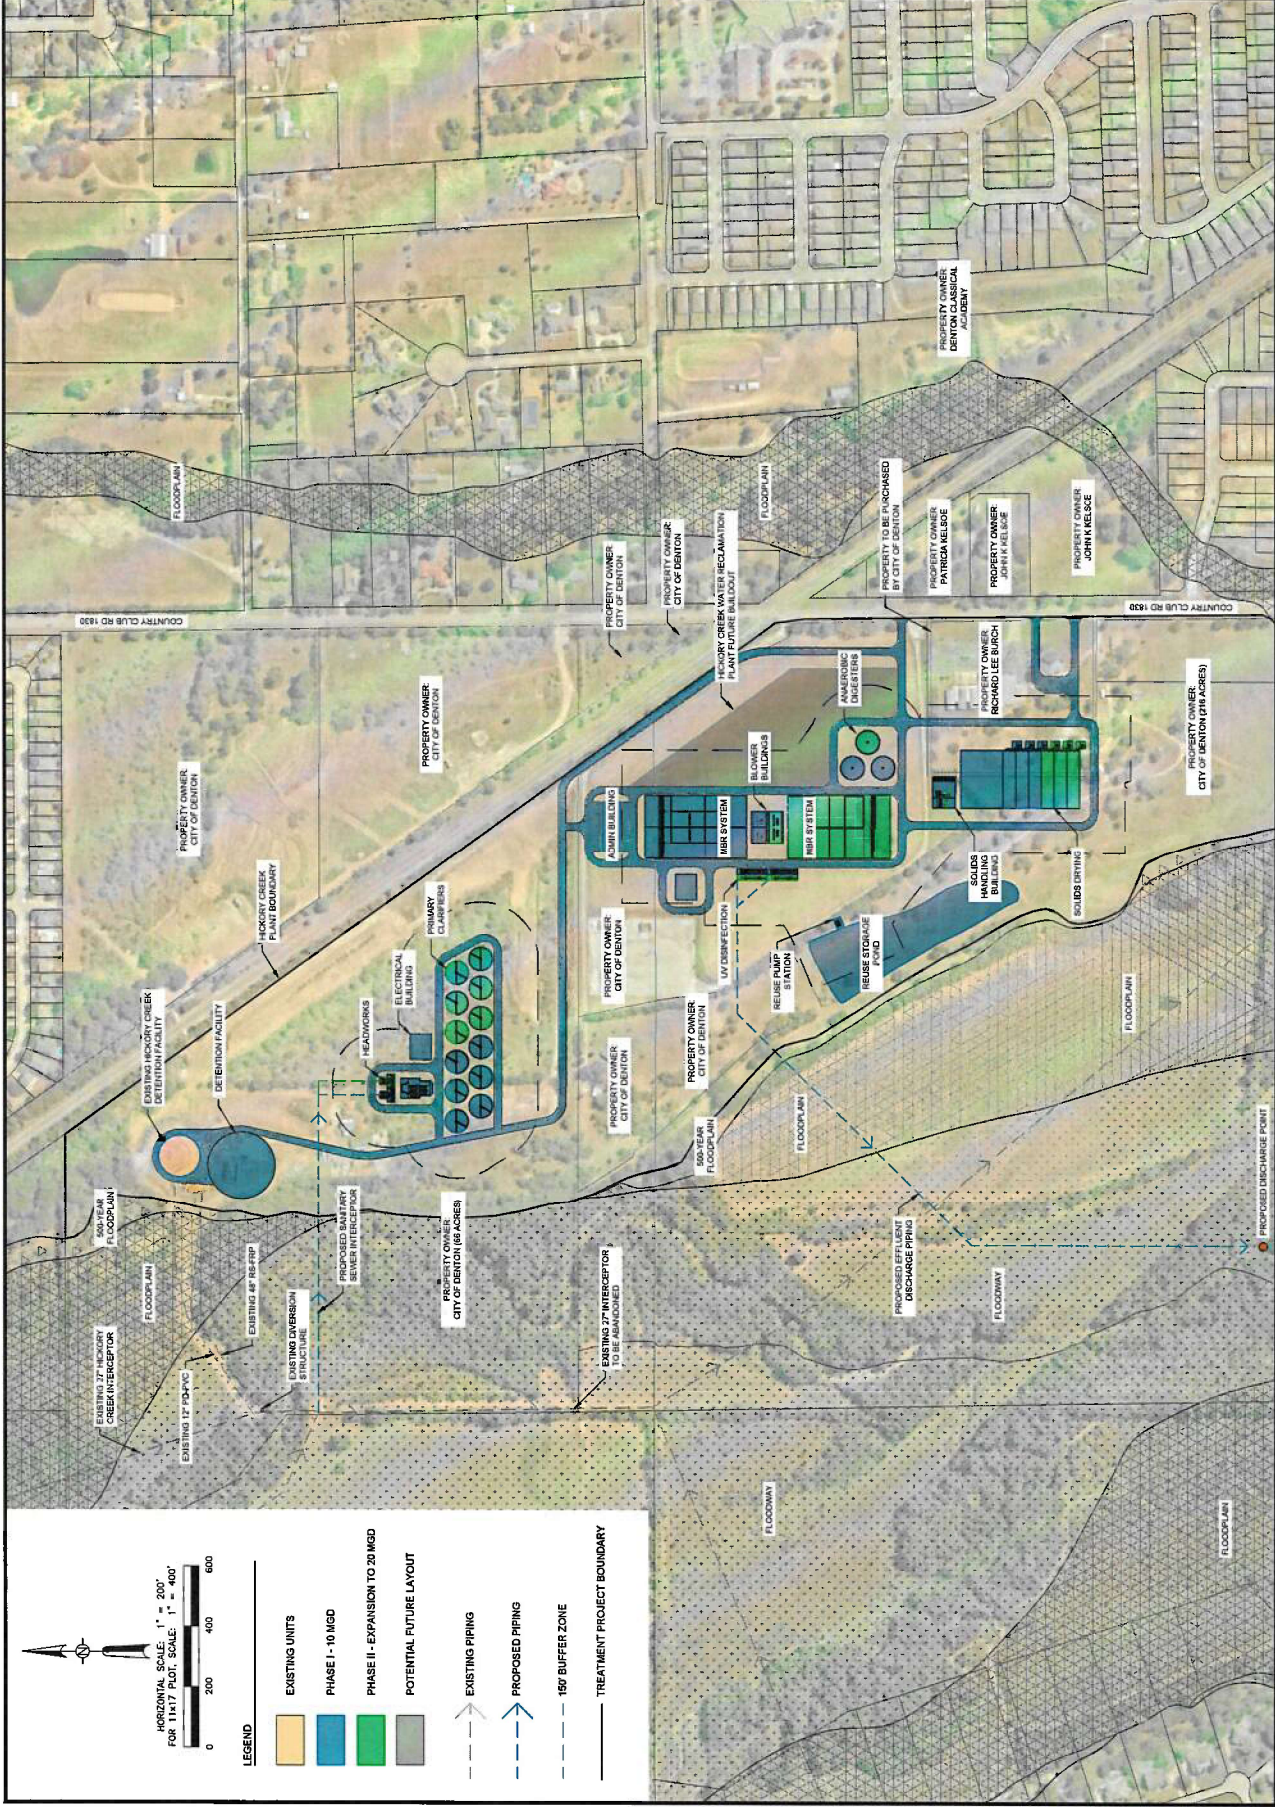

1" = 200' HORIZONTAL SCALE, 1" = 400' VERTICAL SCALE FOR 11x17 PLOT. SCALE: 1" = 400'