


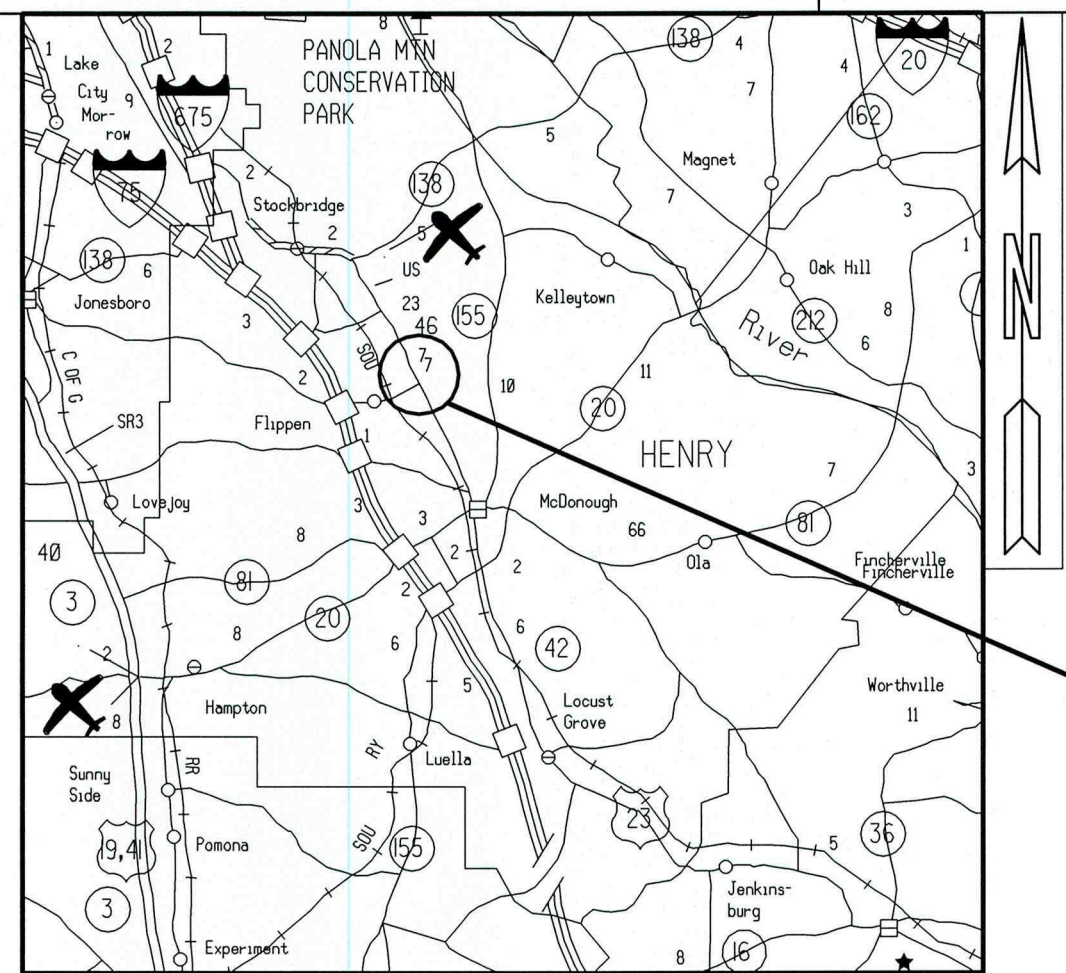


LOCATION SKETCH

DESIGN DATA:
TRAFFIC A. D. T. : 15,500 (2018)
TRAFFIC A. D. T. : 23,000 (2038)
TRAFFIC D. H. V. : 2,328 (2038)
DIRECTIONAL DIST: 67/33
% TRUCKS: 3%
24 HR. TRUCKS %: 3%
SPEED DESIGN: 45 MPH

HENRY COUNTY SPLOST



PLAN AND PROFILE OF PROPOSED JODECO ROAD/CAMPGROUND ROAD EXTENSION FROM MEADOWBROOK DRIVE TO BRANNAN ROAD PROJECT NO: SP3026

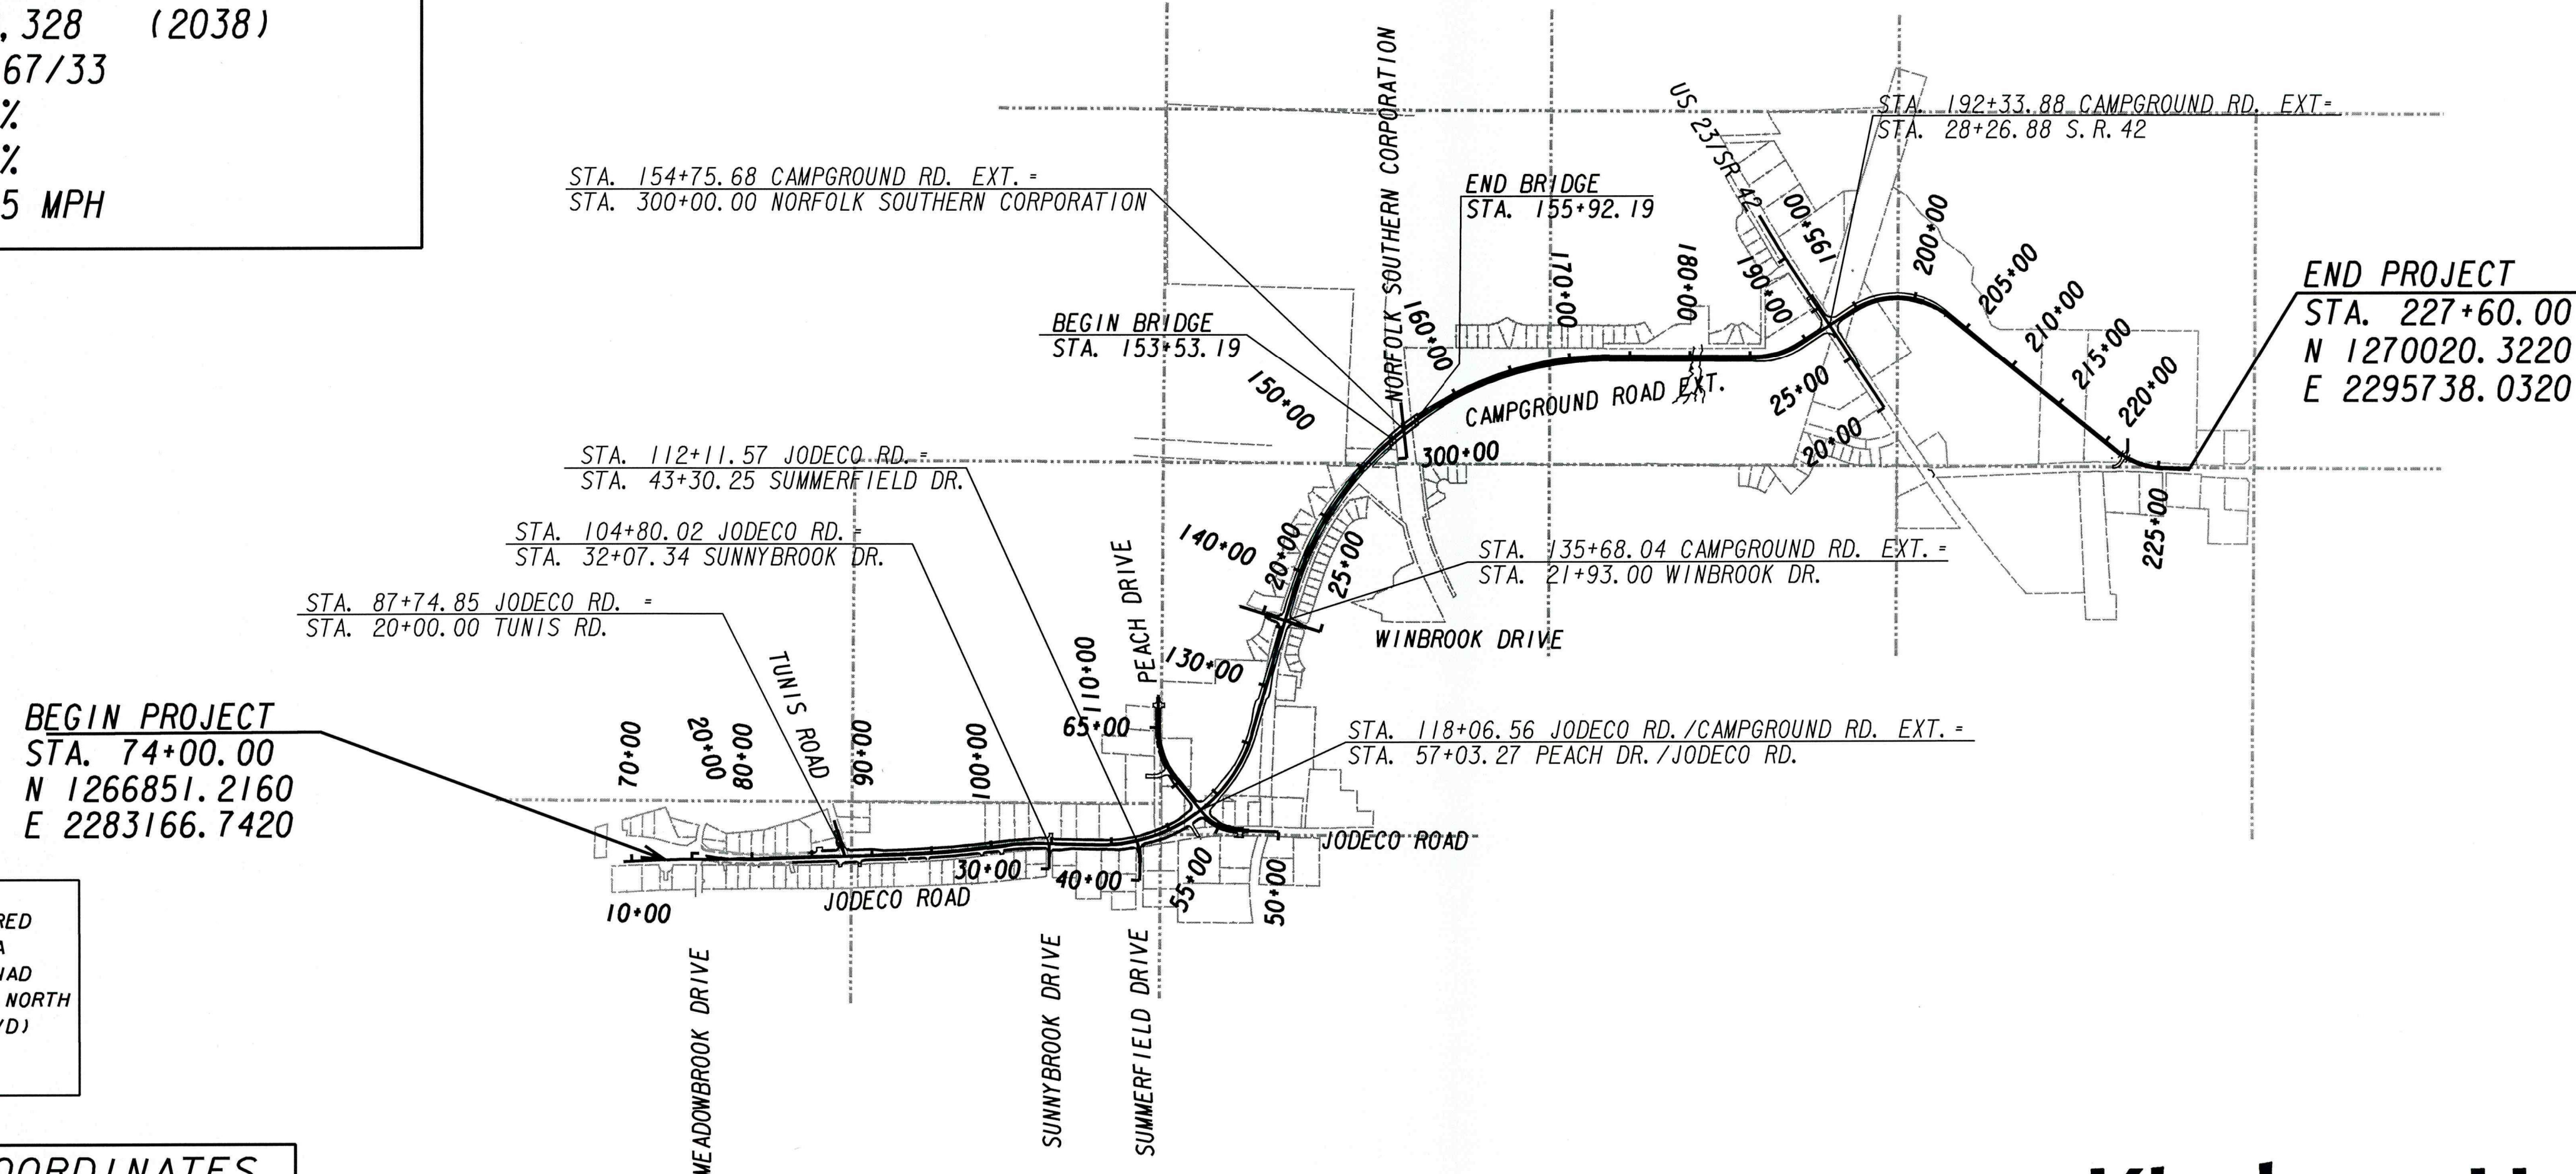

THIS PROJECT HAS BEEN PREPARED
USING THE HORIZONTAL GEORGIA
COORDINATE SYSTEM OF 1984 (NAD
1983)/94 WEST ZONE, AND THE NORTH
AMERICAN VERTICAL DATUM (NAVD)
OF 1988.

MID-POINT COORDINATES
STA 150+80
N 1270411.7230
E 2289254.7638

THE DATA, TOGETHER WITH ALL OTHER INFORMATION SHOWN ON THESE PLANS OR IN ANYWAY
INDICATED THEREBY, WHETHER BY DRAWINGS OR NOTES, OR IN ANY OTHER MANNER, ARE BASED UPON
FIELD INVESTIGATIONS AND ARE BELIEVED TO BE INDICATIVE OF ACTUAL CONDITIONS. HOWEVER,
THE SAME ARE SHOWN AS INFORMATION ONLY, ARE NOT GUARANTEED, AND DO NOT BIND THE
DEPARTMENT OF TRANSPORTATION IN ANY WAY. THE ATTENTION OF BIDDER IS SPECIFICALLY
DIRECTED TO SUBSECTIONS 102.04, 102.05, AND 104.03 OF THE SPECIFICATIONS.

LENGTH OF PROJECT	
	MILES
NET LENGTH OF ROADWAY	2.8638
NET LENGTH OF BRIDGES	0.0453
NET LENGTH OF PROJECT	2.9090
NET LENGTH OF EXCEPTIONS	0.0000
GROSS LENGTH OF PROJECT	2.9090

Kimley»Horn

Engineering, Planning, and Environmental Consultants
Suite 450, 2 Sun Court
Peachtree Corners, Georgia 30092



PLANS PREPARED BY
KIMLEY-HORN AND ASSOCIATES, INC.

HENRY COUNTY SPLOST MANAGEMENT

OCTOBER 14, 2016
PLANS COMPLETION DATE

REVISION DATES:	

1-01