
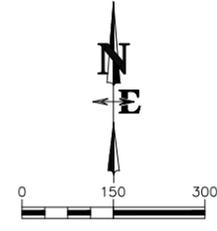


S:\Projects\2025\Teton Village\Drawings\Fig 3.1 Water Distribution Replacement Plan - Aug 02 2025 06:28:38 pm PLOTTED BY: kpatrick

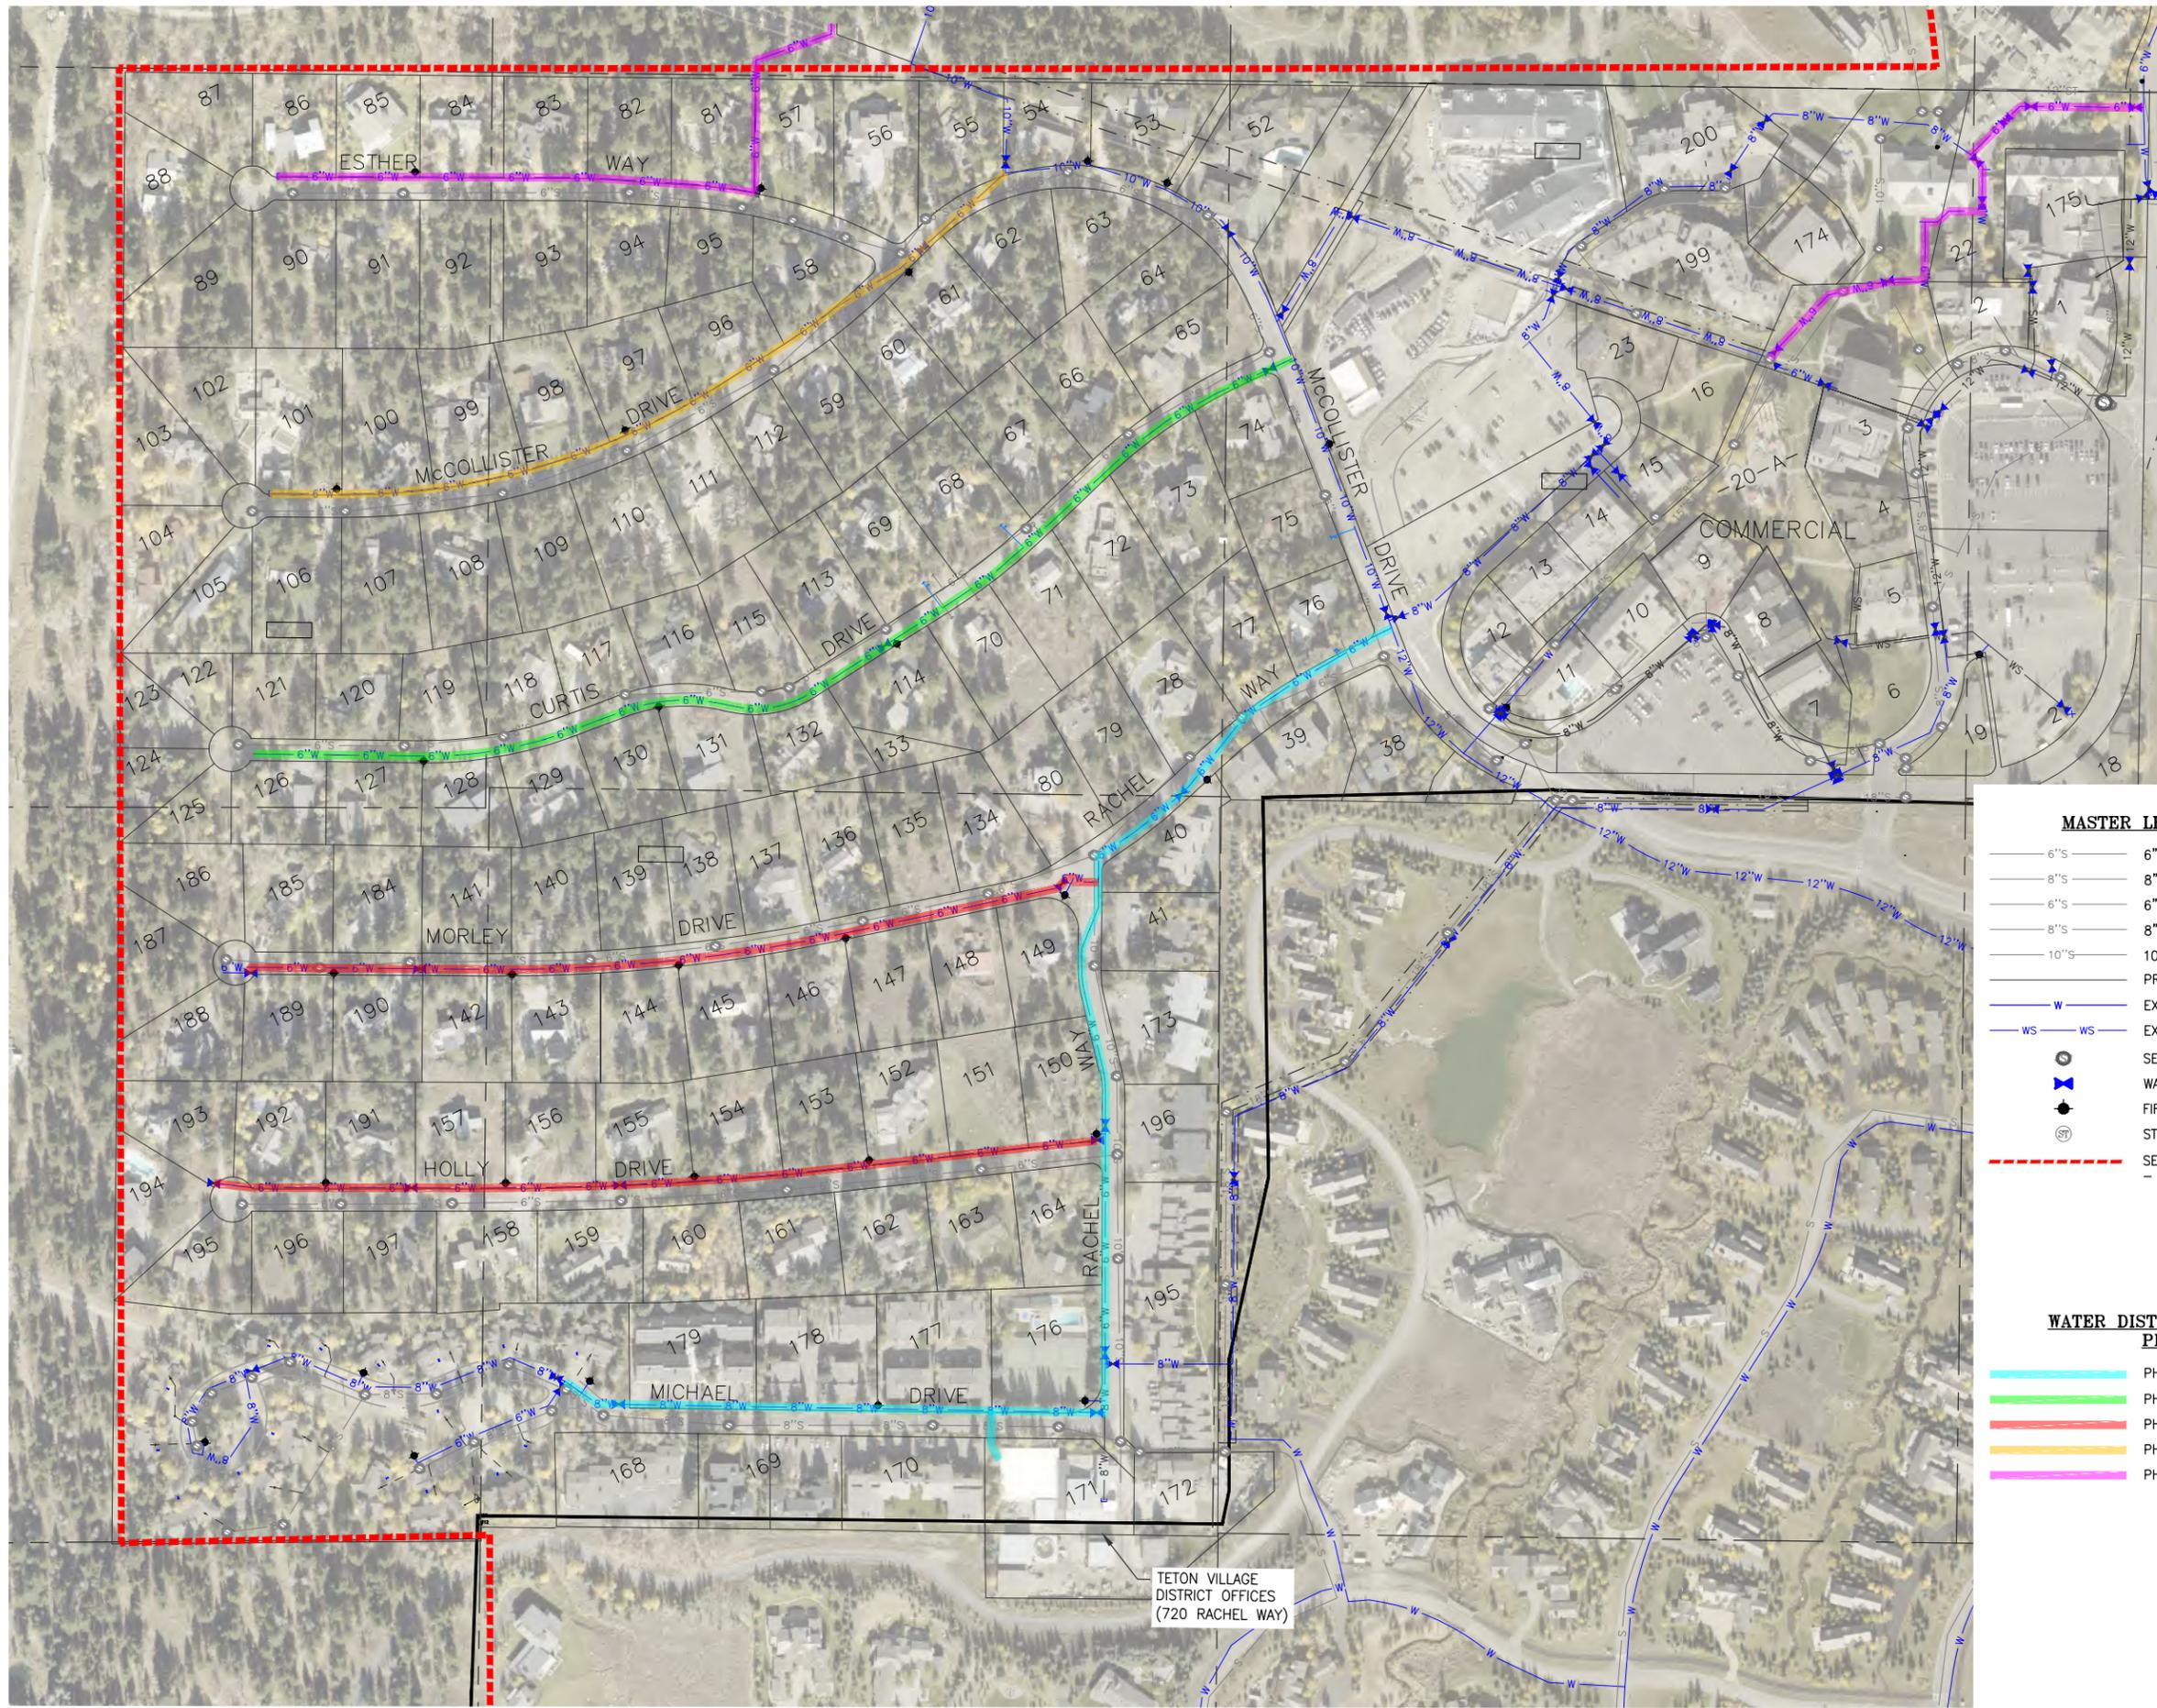

MASTER LEGEND

- 6" S 6"Ø CLAY SEWER PIPE
- 8" S 8"Ø CLAY SEWER PIPE
- 6" S 6"Ø PVC SEWER PIPE
- 8" S 8"Ø PVC SEWER PIPE
- 10" S 10"Ø PVC SEWER PIPE
- PROPERTY LINE/ROAD ROW
- W EXISTING WATER LINE
- WS EXISTING WATER SERVICE
- ⊙ SEWER MANHOLE
- ⊕ WATER VALVE
- ⦿ FIRE HYDRANT
- ⊙ STORM SEWER MANHOLE
- - - SERVICE AREA/DISTRICT BOUNDARY - T.V. WATER & SEWER DISTRICT

WATER DISTRIBUTION REPLACEMENT PROJECT AREAS

- PHASE 1 WATER LINE REPLACEMENT (FY 26/27)
- PHASE 2 WATER LINE REPLACEMENT (FY 27/28)
- PHASE 3 WATER LINE REPLACEMENT (FY 28/29)
- PHASE 4 WATER LINE REPLACEMENT (FY 29/30)
- PHASE 5 WATER LINE REPLACEMENT (FY 30/31)

TETON VILLAGE DISTRICT OFFICES (720 RACHEL WAY)

DRAWING NO FIG. 3.1	JOB TITLE TETON VILLAGE WATER & SEWER DIST. DWSRF LOAN - FACILITY PLAN TETON COUNTY, WYOMING	DRAWING TITLE WATER DISTRIBUTION REPLACEMENT PLAN	DATE	08/01/2025	REV.
			SURVEYED	JK	
JOB NO 25-002-01			ENGINEERED	JK	
			DRAWN	BIG	
			CHECKED		
			APPROVED		

NELSON ENGINEERING
P.O. BOX 1599, JACKSON WYOMING (307) 733-2087