
 
 


## First Floor Testfit

## Legend

- |                                                                                  |                             |
|----------------------------------------------------------------------------------|-----------------------------|
|  | Climbing Gym                |
|  | Fitness Studios             |
|  | Meeting Rooms               |
|  | Wellness Rooms              |
|  | Child Care                  |
|  | Office                      |
|  | Main Lobby                  |
|  | Restrooms & Locker Rooms    |
|  | Storage                     |
|  | Existing Facility & Offices |
|  | Circulation                 |

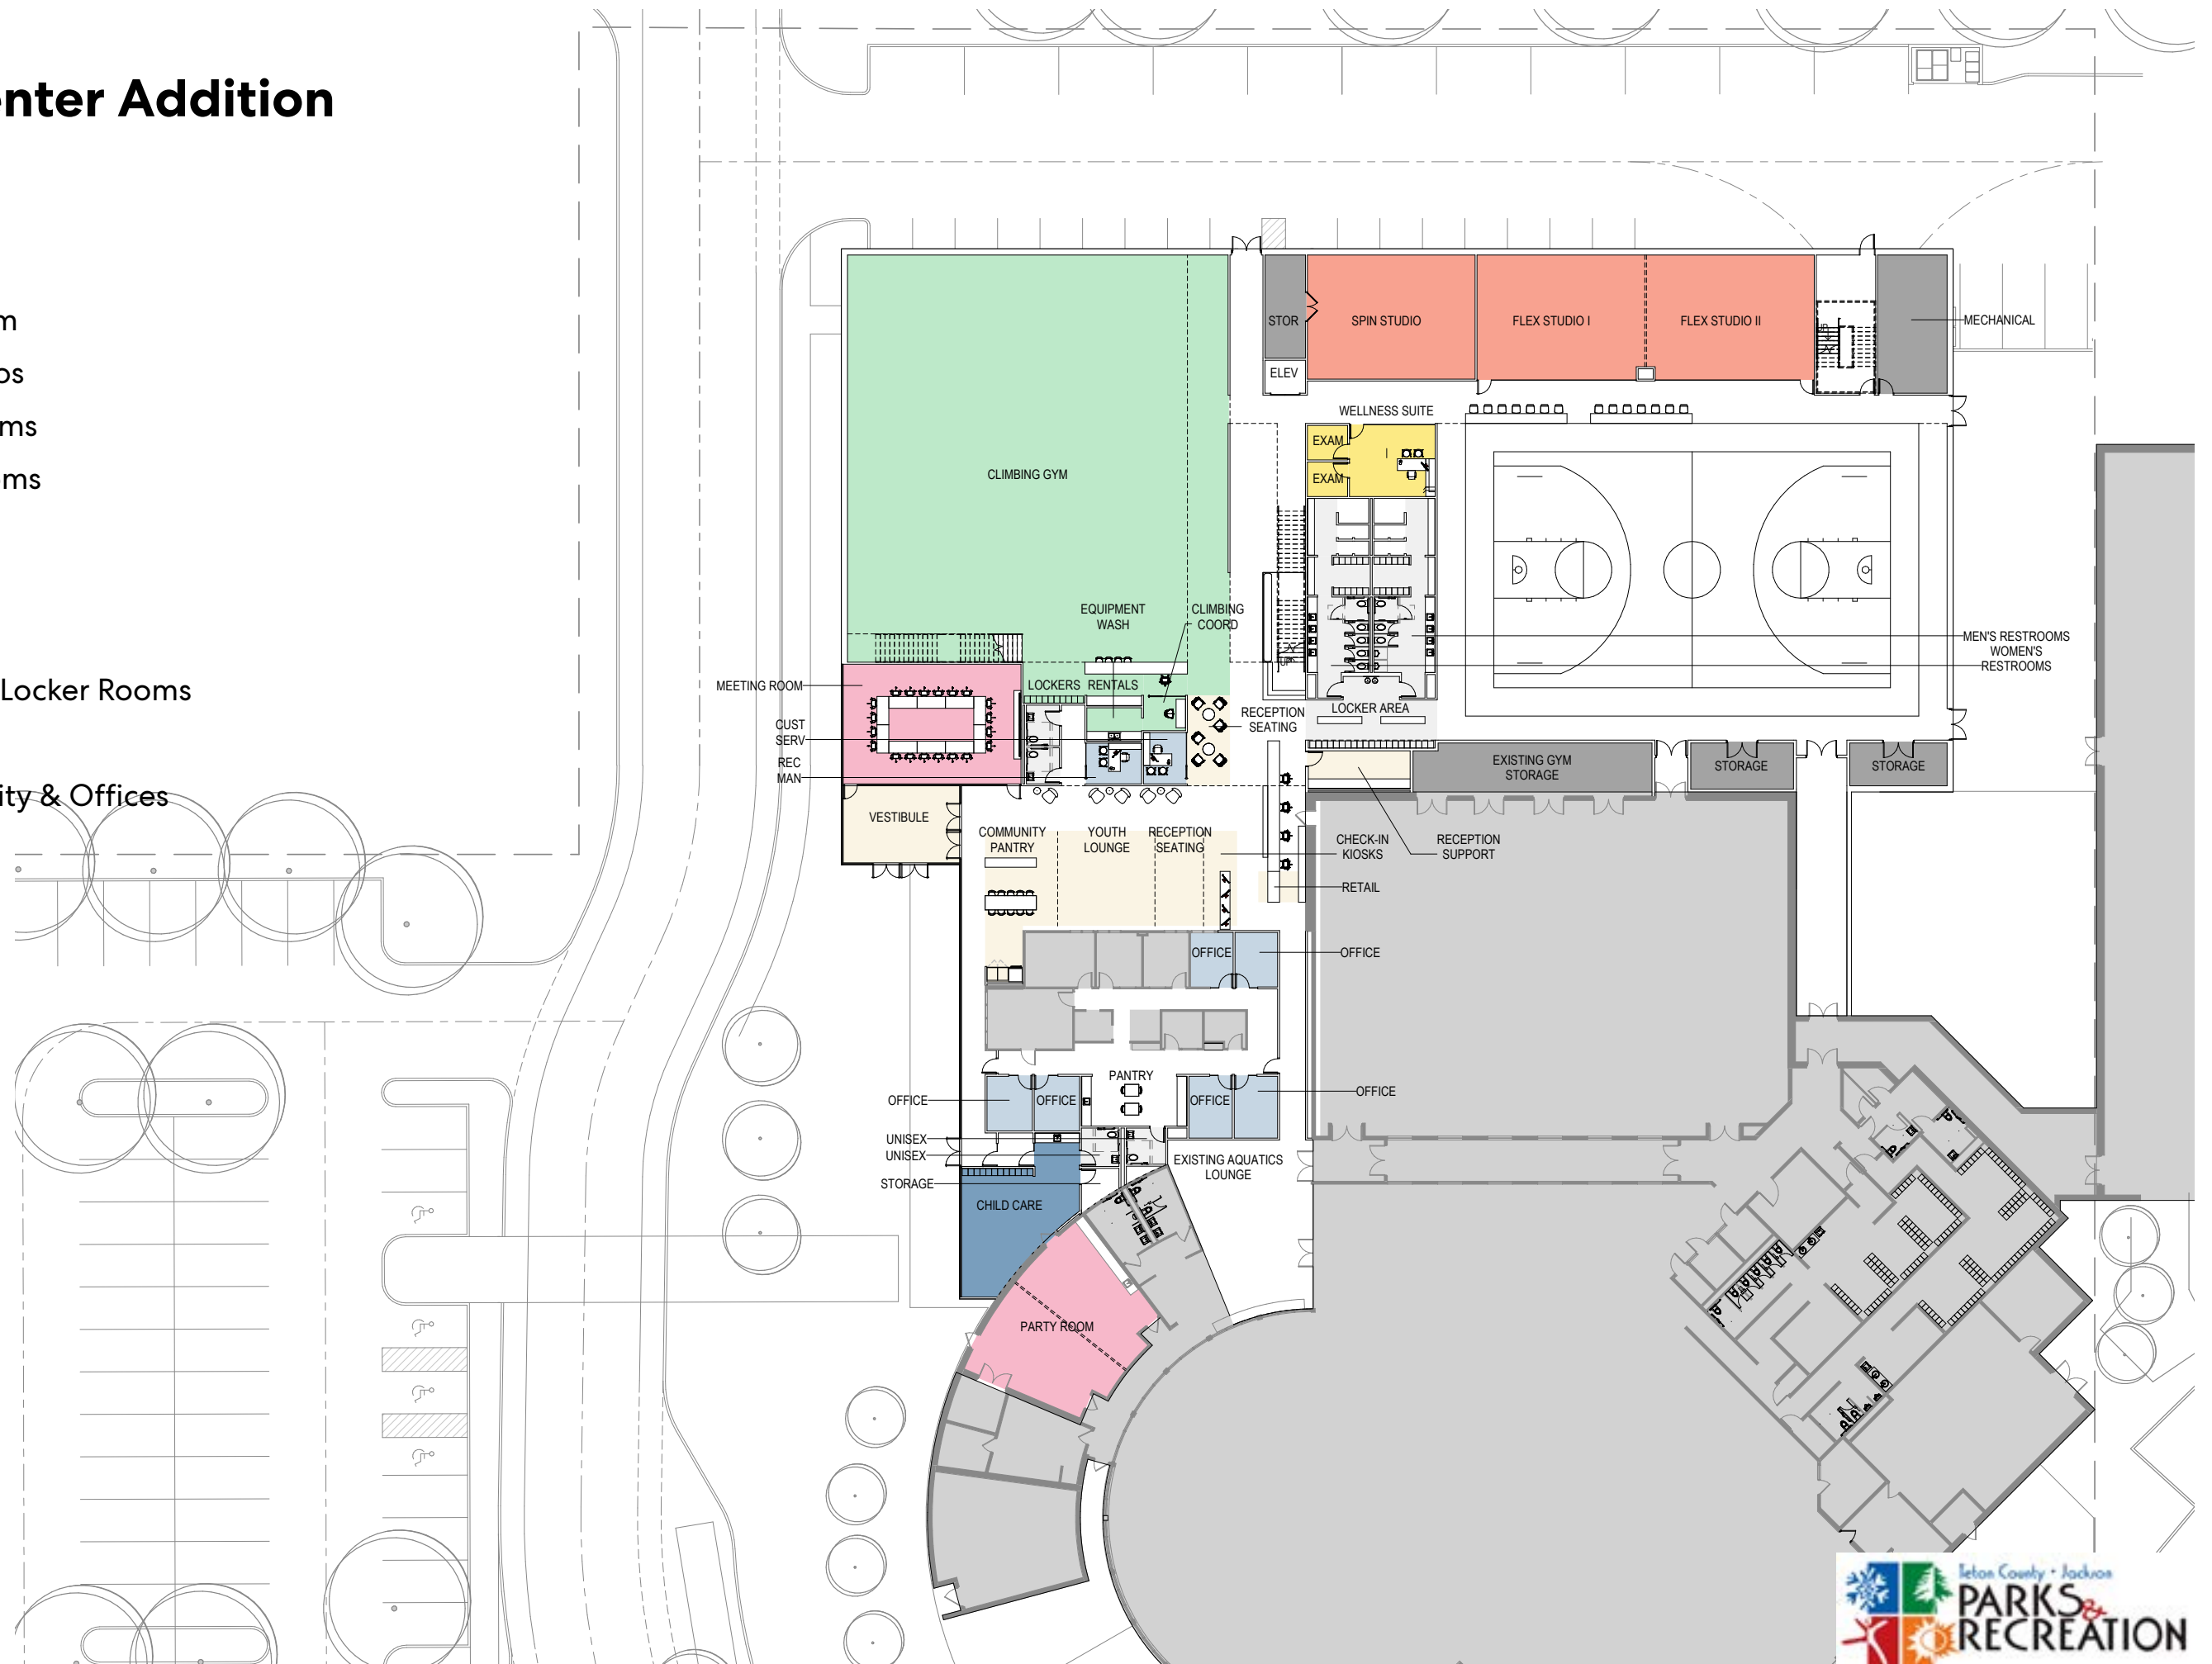


Scale - 1/16" = 1'

July 23, 2021

# Recreation Center Addition

## Entry Sequence

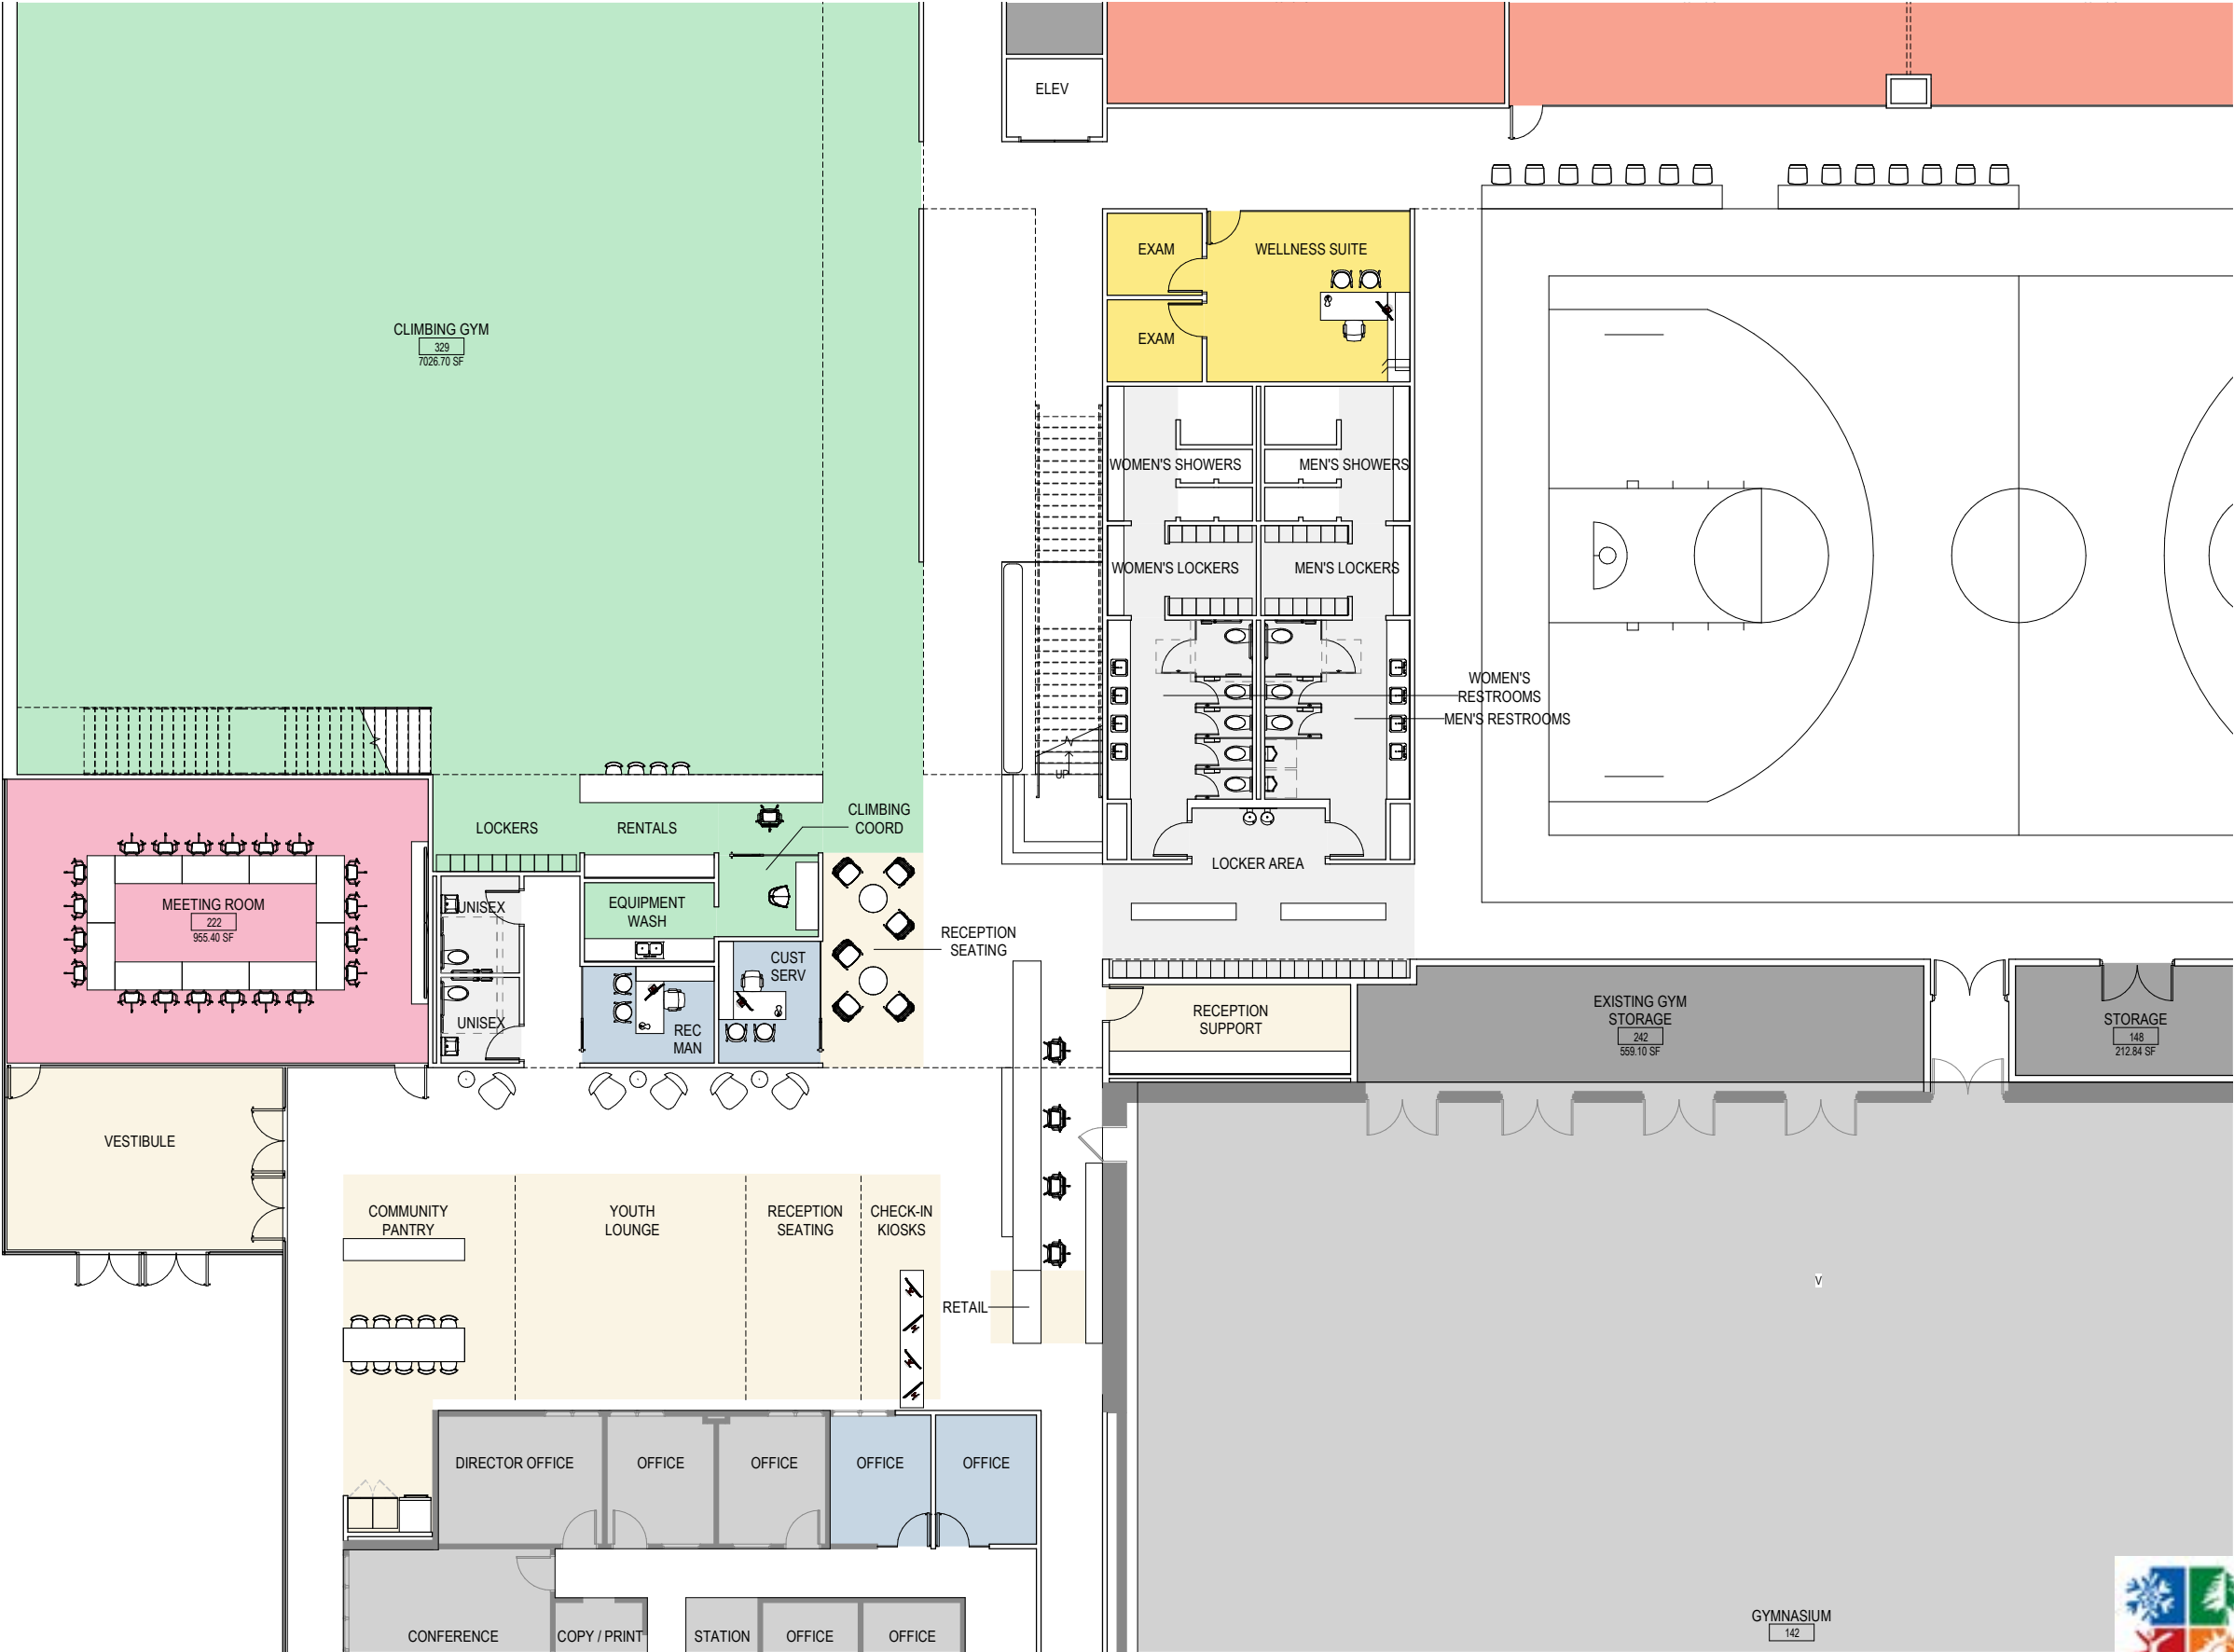


Scale - 1/8" = 1'

July 23, 2021

## Second Floor Testfit

## Second Floor Testfit

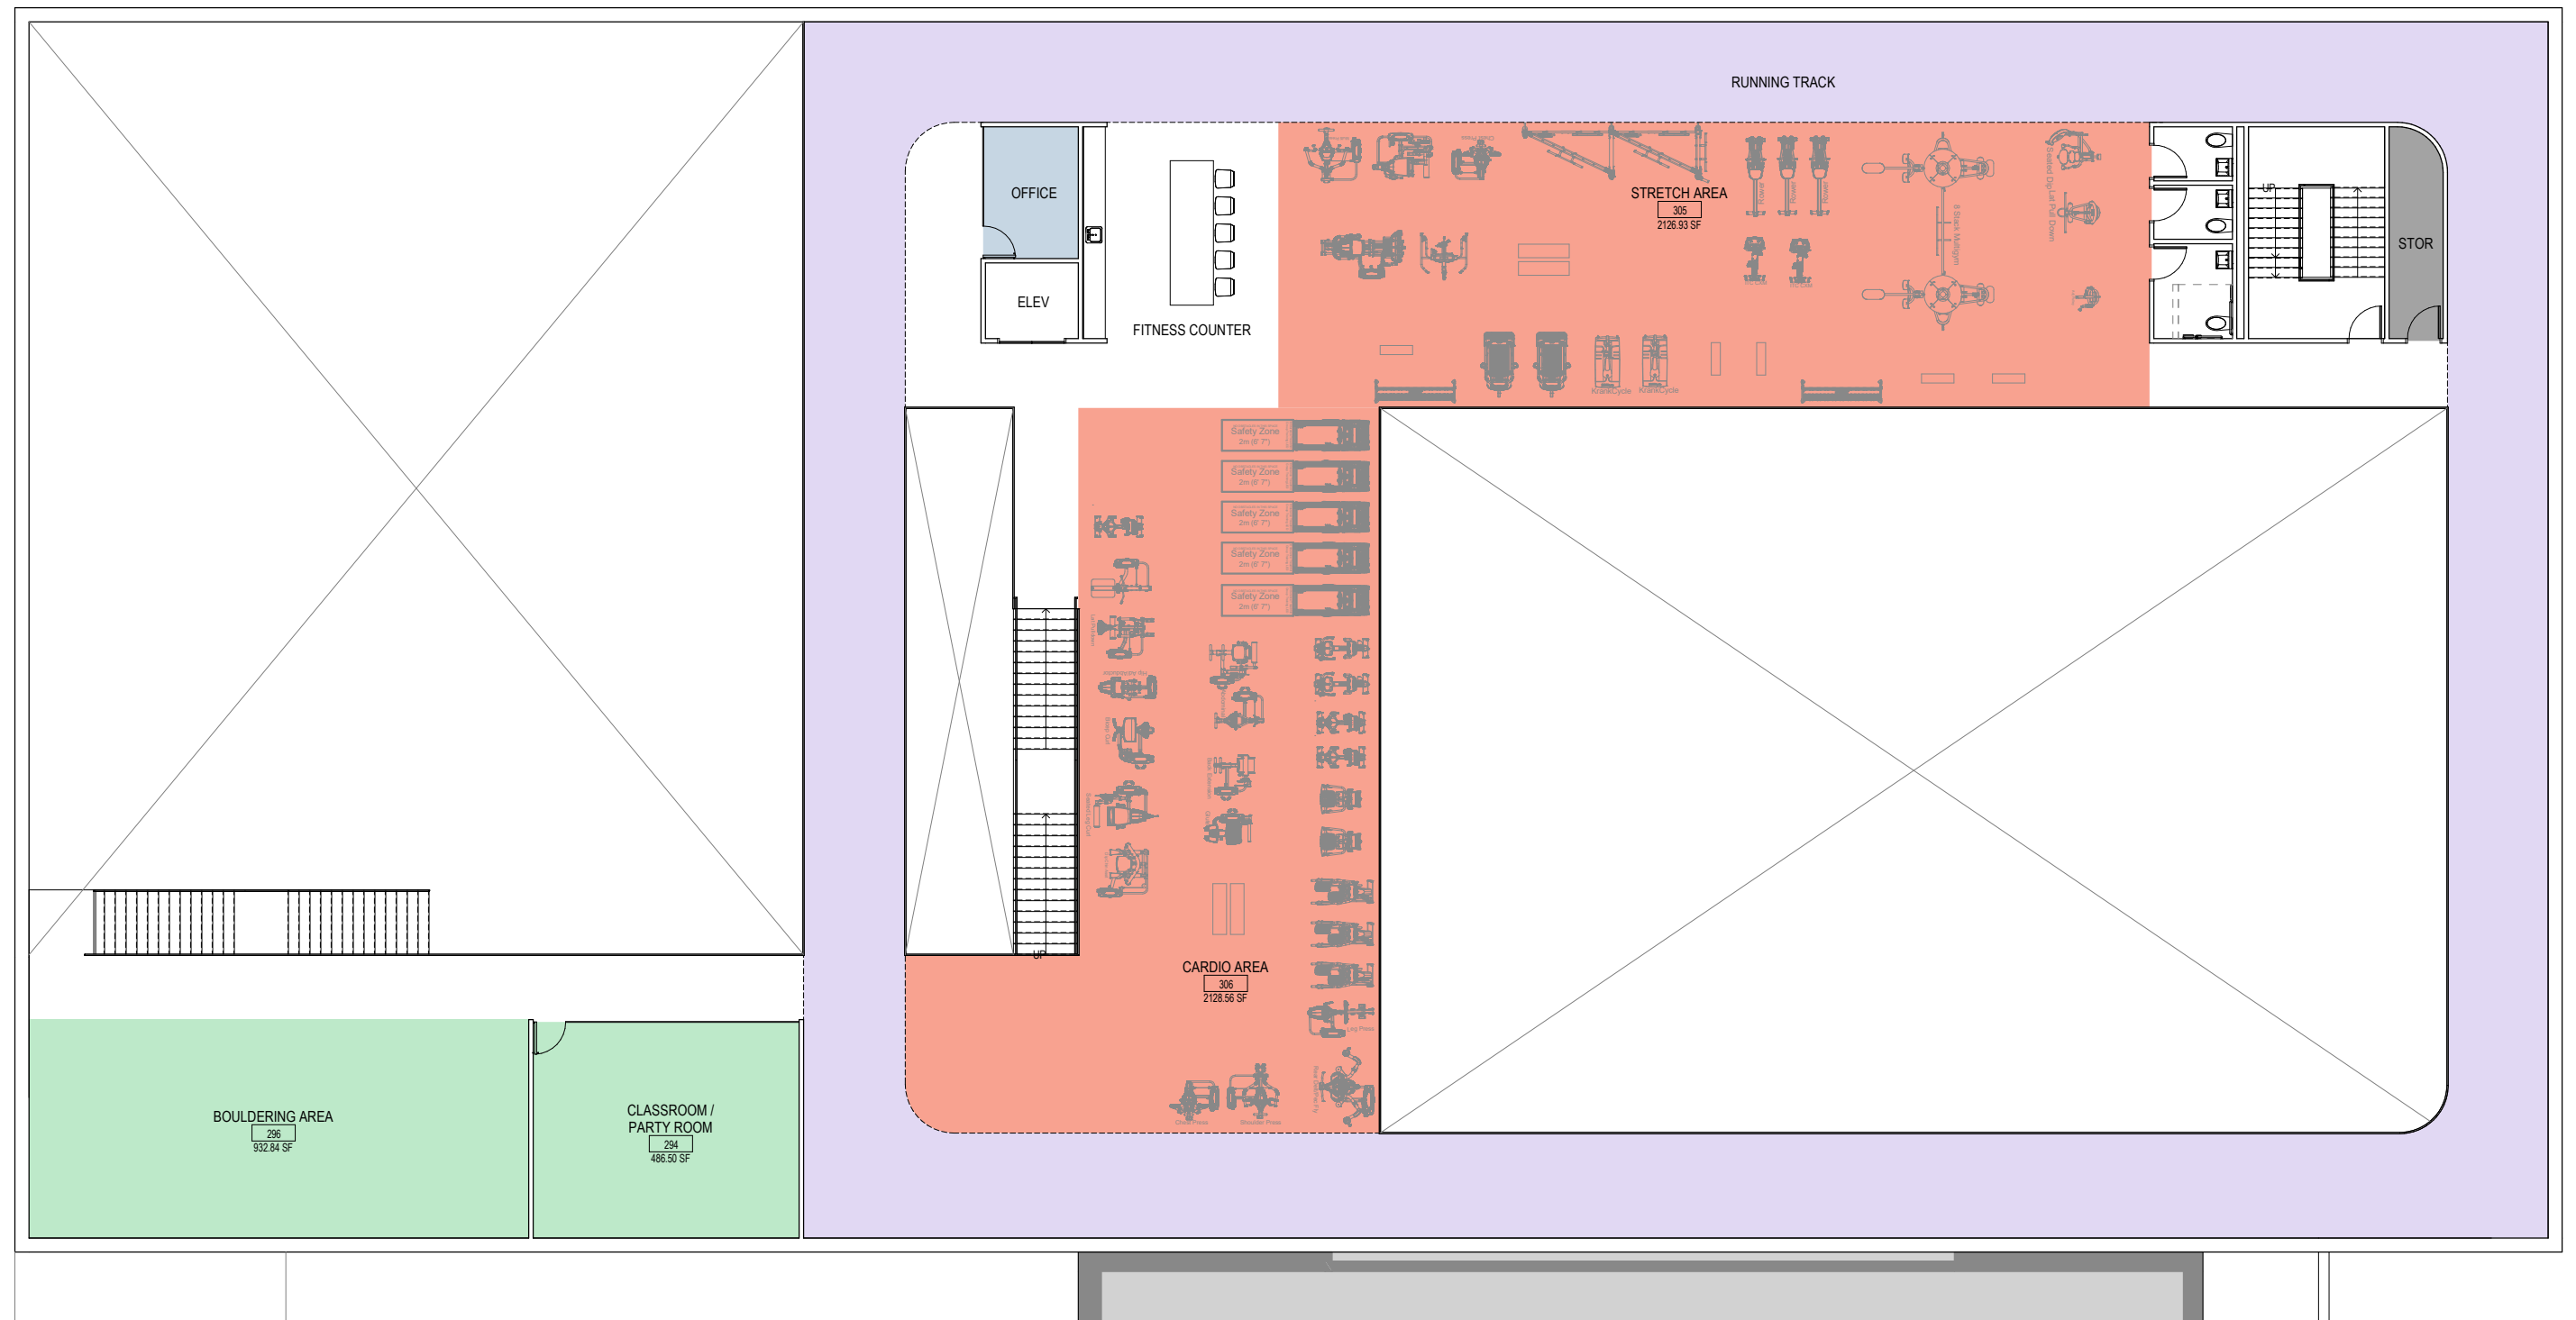

## Legend

- |                                                                                     |                                |                                                                                     |           |
|-------------------------------------------------------------------------------------|--------------------------------|-------------------------------------------------------------------------------------|-----------|
|  | Climbing Gym Amenities         |  | Office    |
|  | Cardio & Stretch Fitness Areas |  | Restrooms |
|  | Running Track                  |  | Storage   |

Scale - 1/8" = 1'

July 23, 2021

