

No.	Date	By	Revision

ASH STREET ROUNDABOUTS

ASH STREET AT CLINKSCALES ROAD


City of Columbia, Missouri

Department of Public Works

David Allen Nichols
Regional Professional Engineer
P-54212

File No. _____
 Scale: 1" = 20'
 Date: 02/04/2016
 Drawn: A.M.H.
 Design: G.M.K.
 Check: A.M.H.

© 2016 City of Columbia, Missouri. All rights reserved. No part of this document may be reproduced without written permission from the City of Columbia, Missouri.

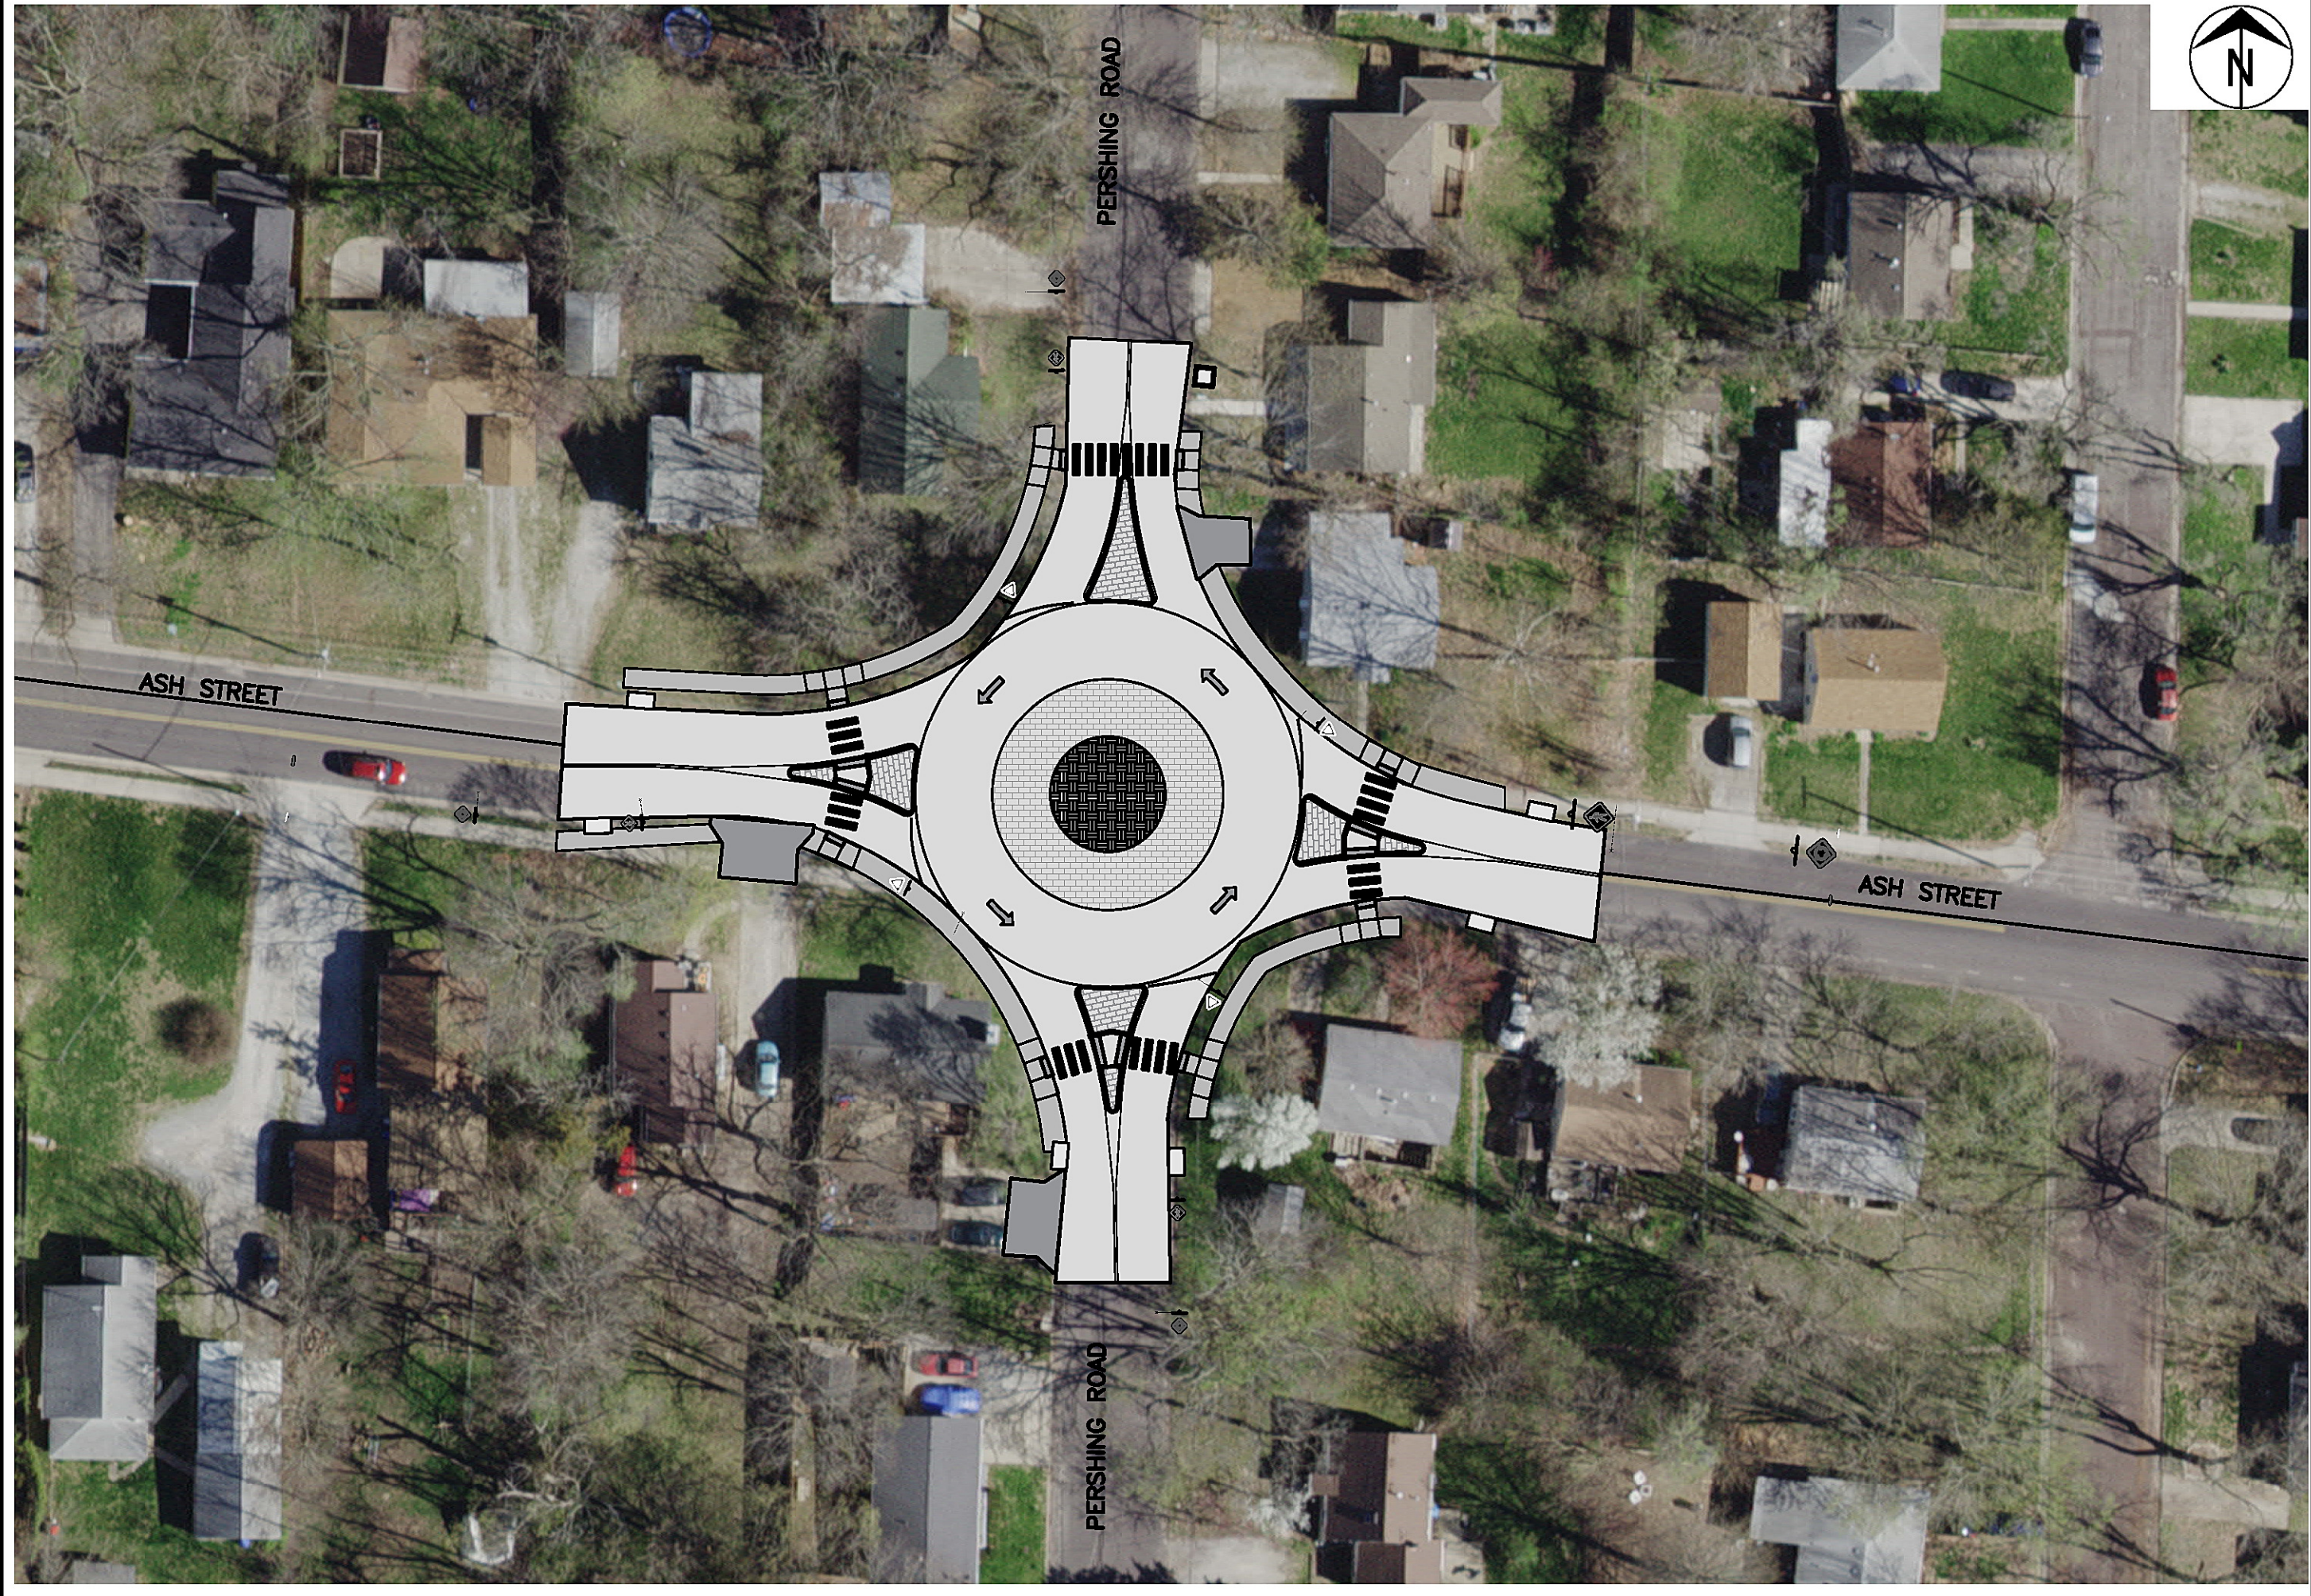

No.	Date	By	Revision

ASH STREET ROUNDABOUTS
ASH STREET AT PERSHING ROAD


City of Columbia, Missouri

Department of Public Works

David Allen Nichols
Registered Professional Engineer
#10112

File No. -
Scale: 1" = 20'
Date: 10/10/2016
Des. AMH
Dwn. G.R.K.
Chk. AMH

2011 Orthophoto Source: Boone County Assessor

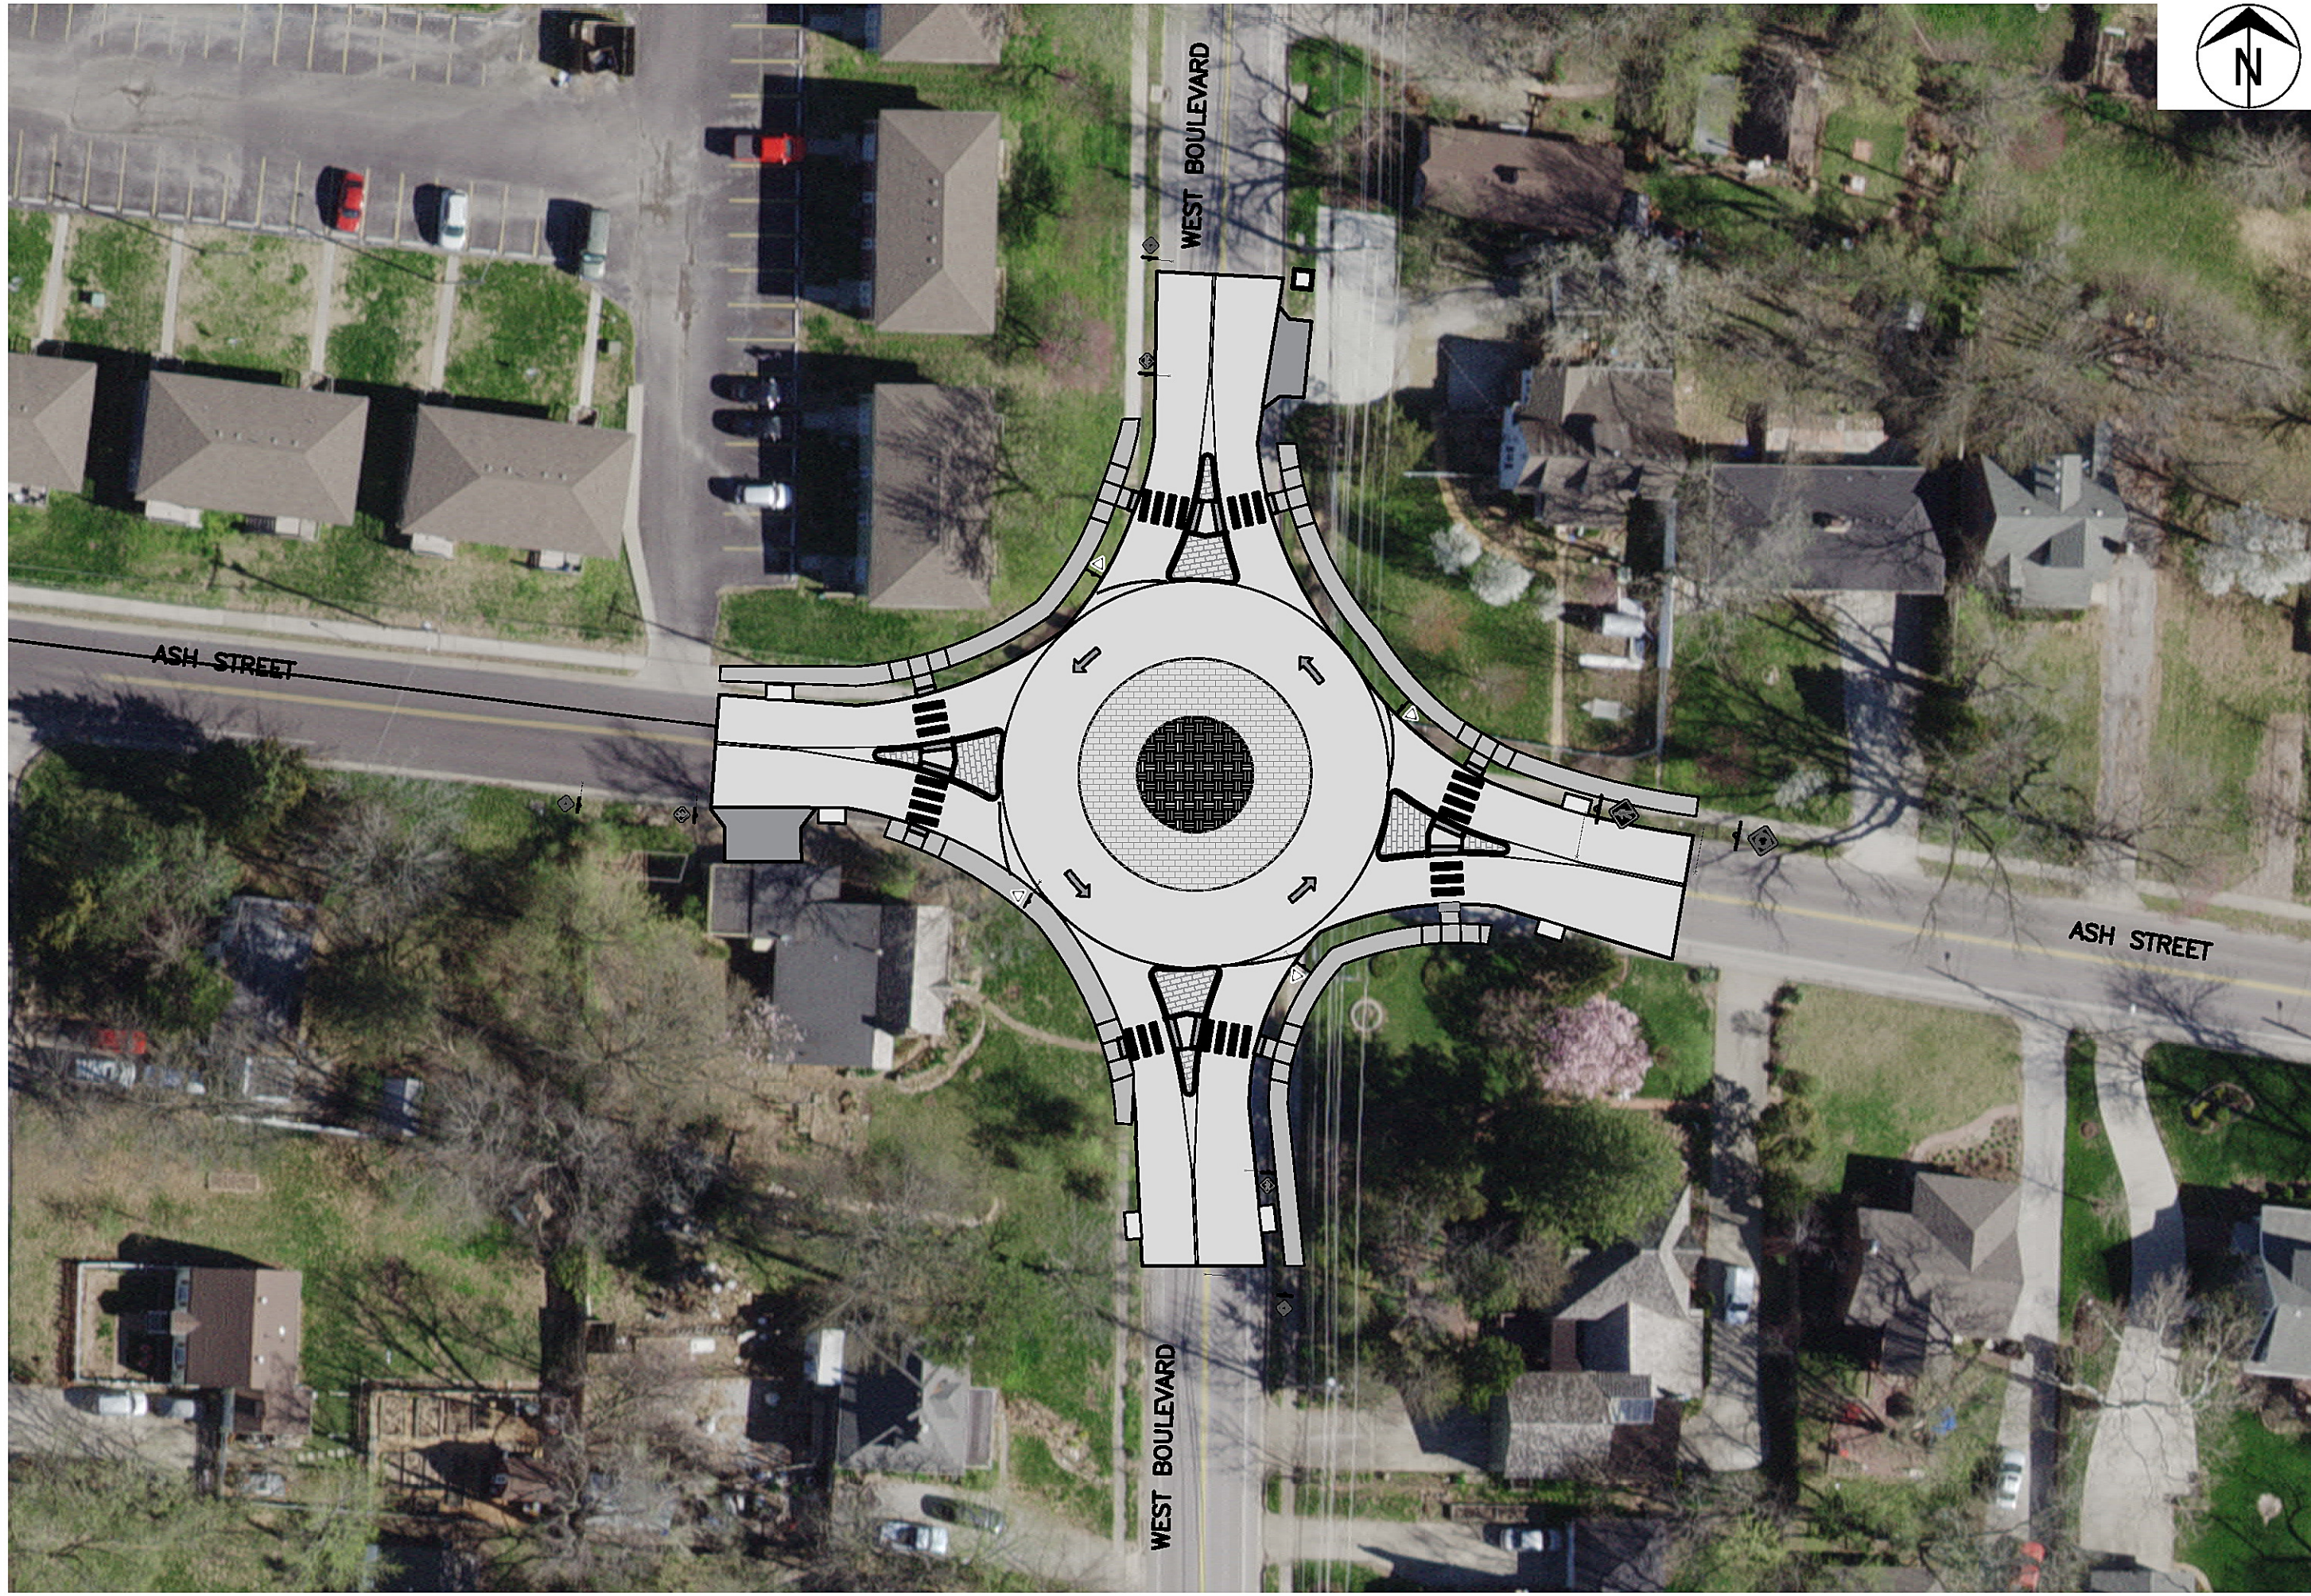

No.	Date	By	Revision

ASH STREET ROUNDABOUTS
ASH STREET AT WEST BOULEVARD

City of Columbia, Missouri
Department of Public Works

Scott Allen White
Registered Professional Engineer
E-54812

File No. -
Scale: 1" = 20'
Date: 10/10/2016
Des: A.M.H.
Dwn: G.R.K.
Cht: A.M.H.