



Existing Conditions

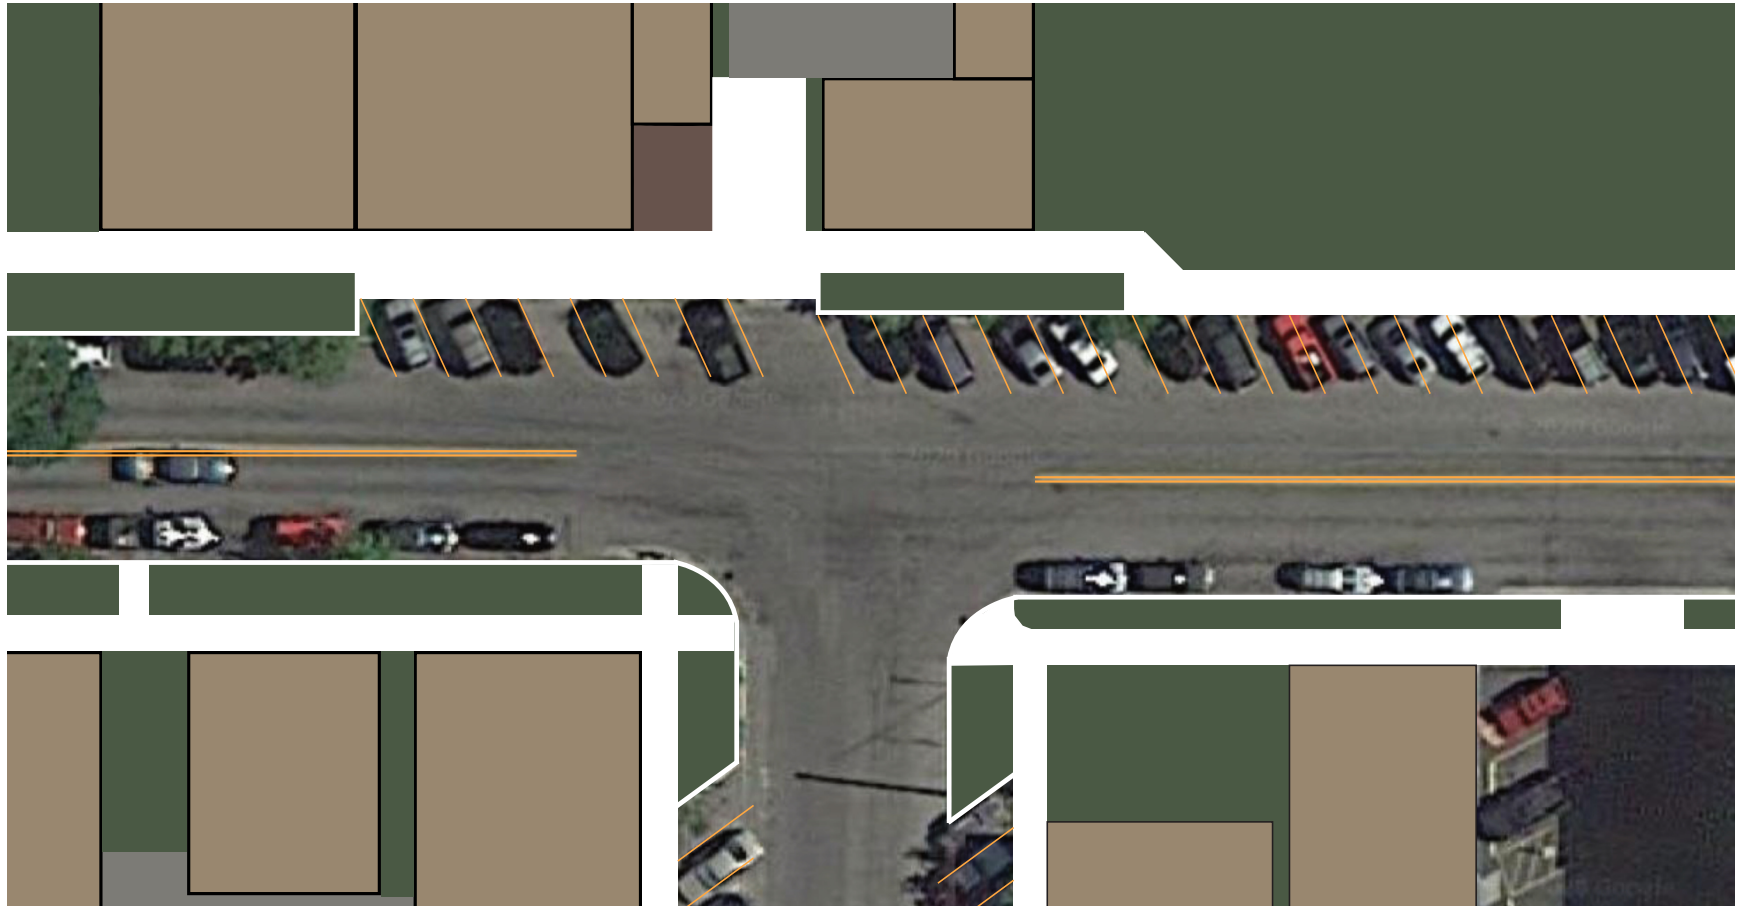

Proposed Design

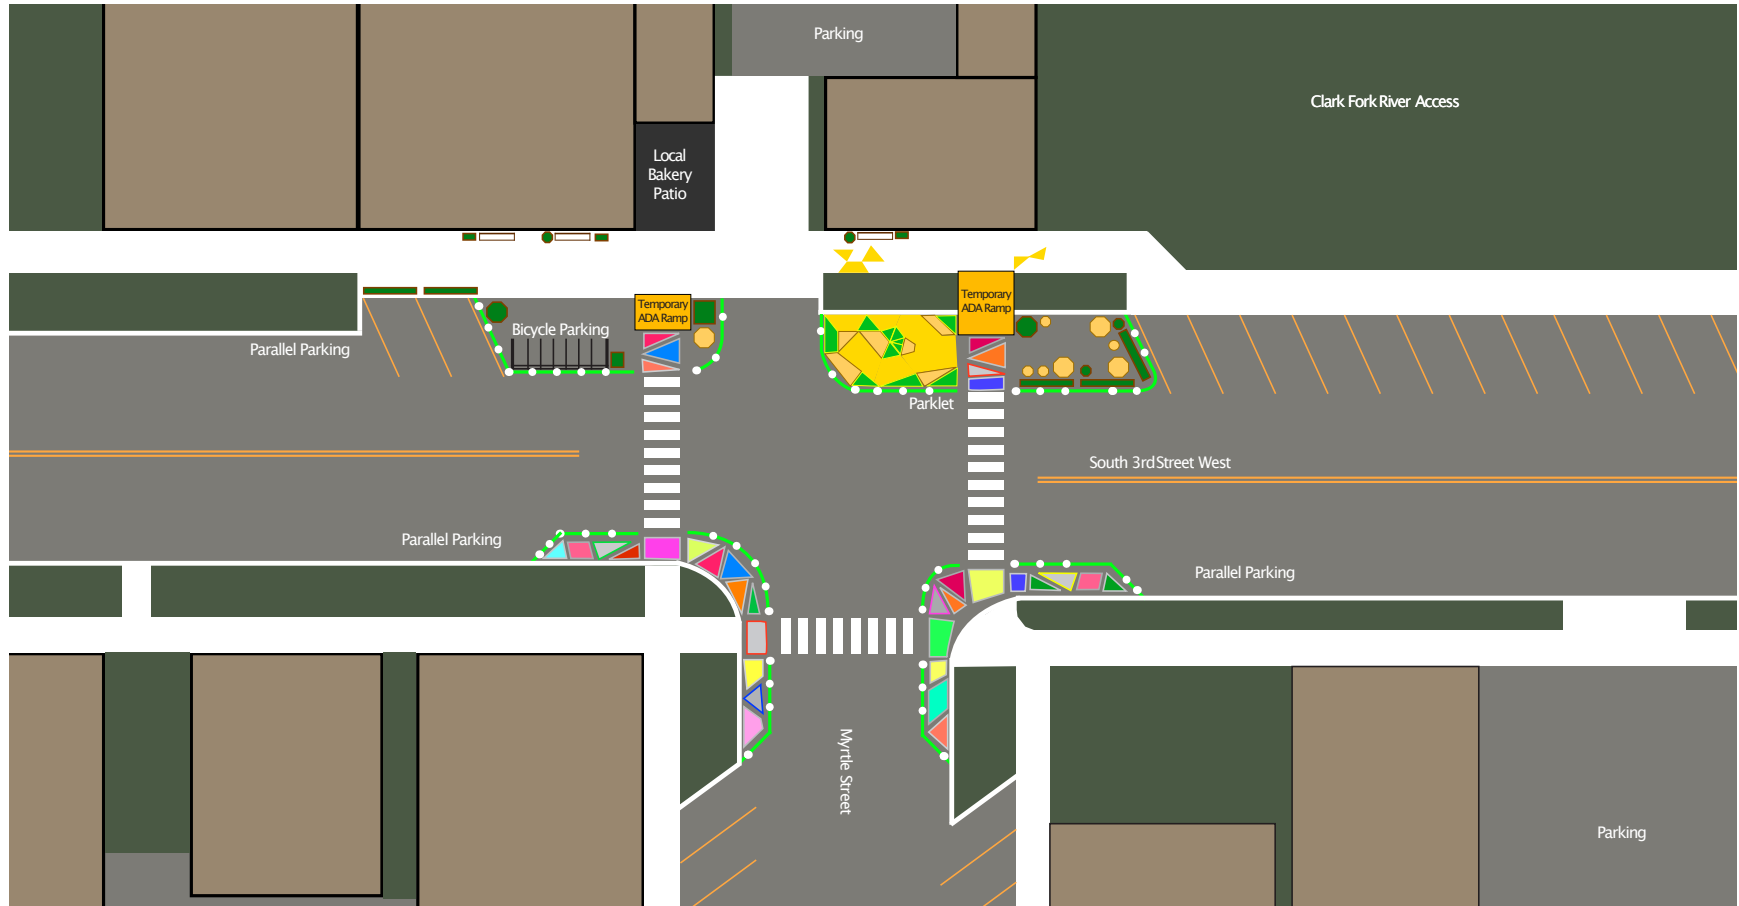

Public Seating Structures

