


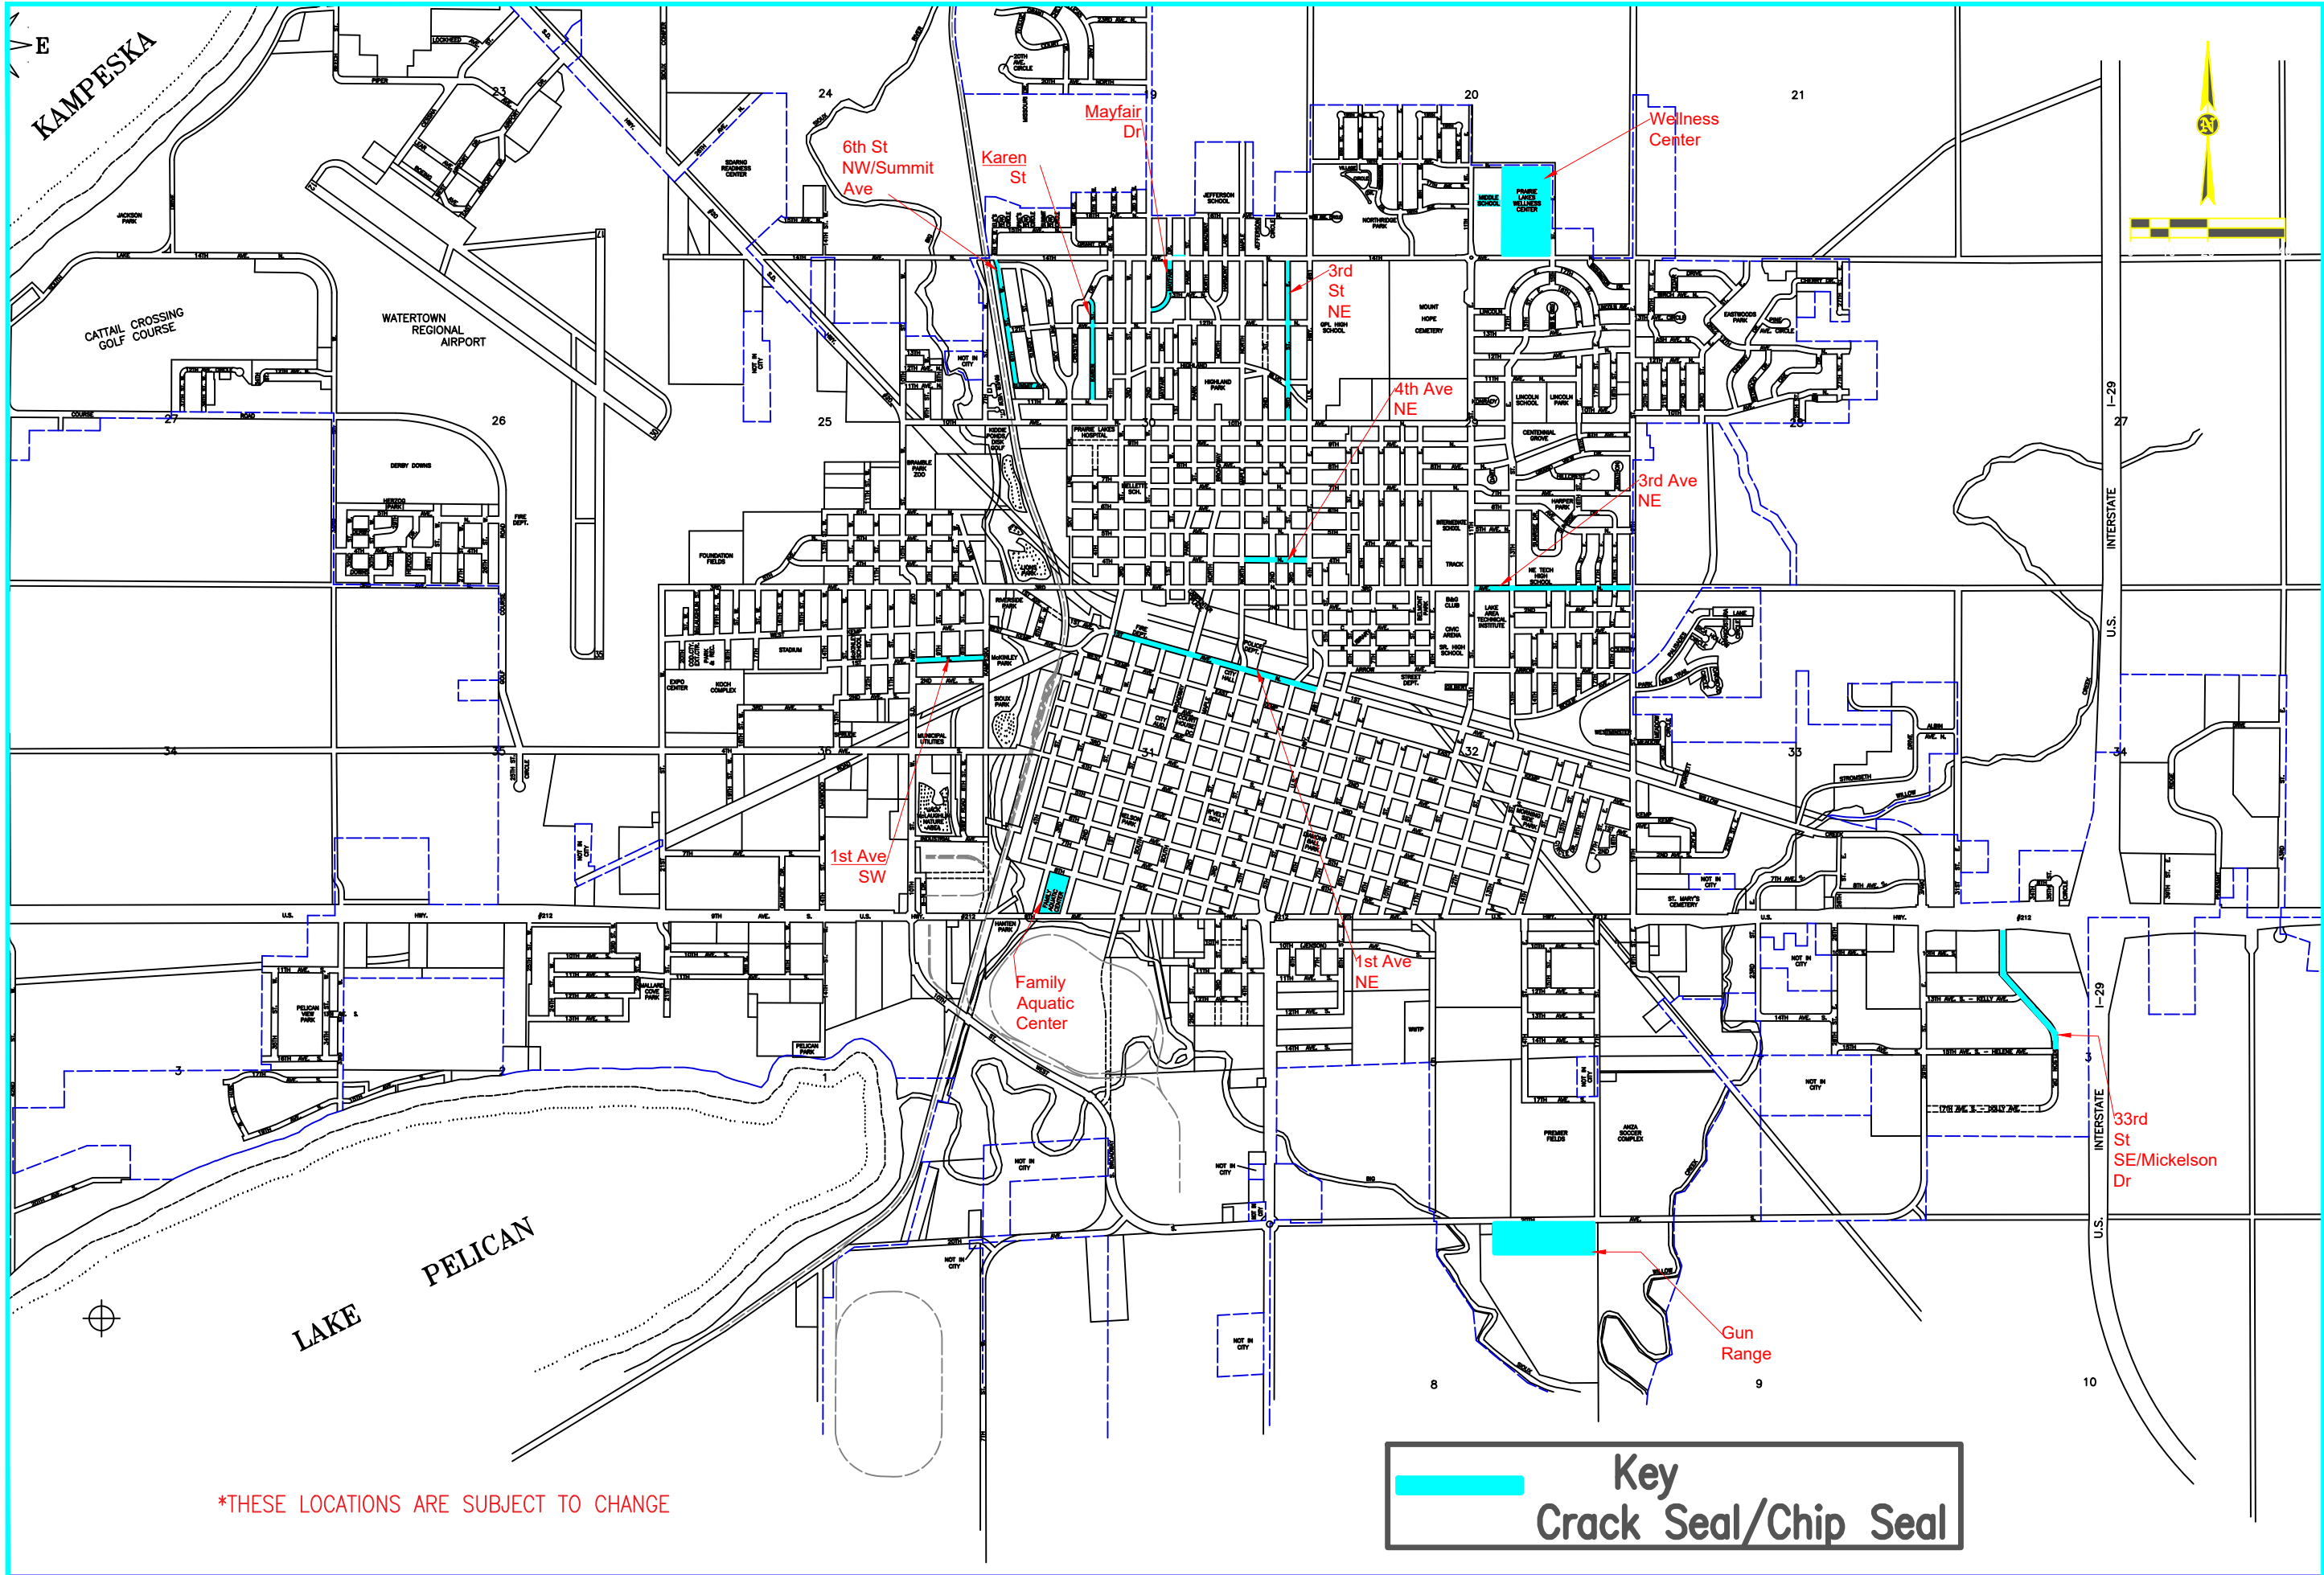

*THESE LOCATIONS ARE SUBJECT TO CHANGE

Key
Crack Seal/Chip Seal

Plan Map

2206 Pavement Rehabilitation
Crack Seal & Seal Coating

DATE:	05/25/2022
SCALE:	No Scale
DRAWN BY:	WME
CHECKED BY:	JP
PROJECT NO:	2206

SHEET

01