


# LIFT STATION NO. 4 TRAFFIC CONTROL



LEGENDS

■ LIFT STATION LOCATIONS

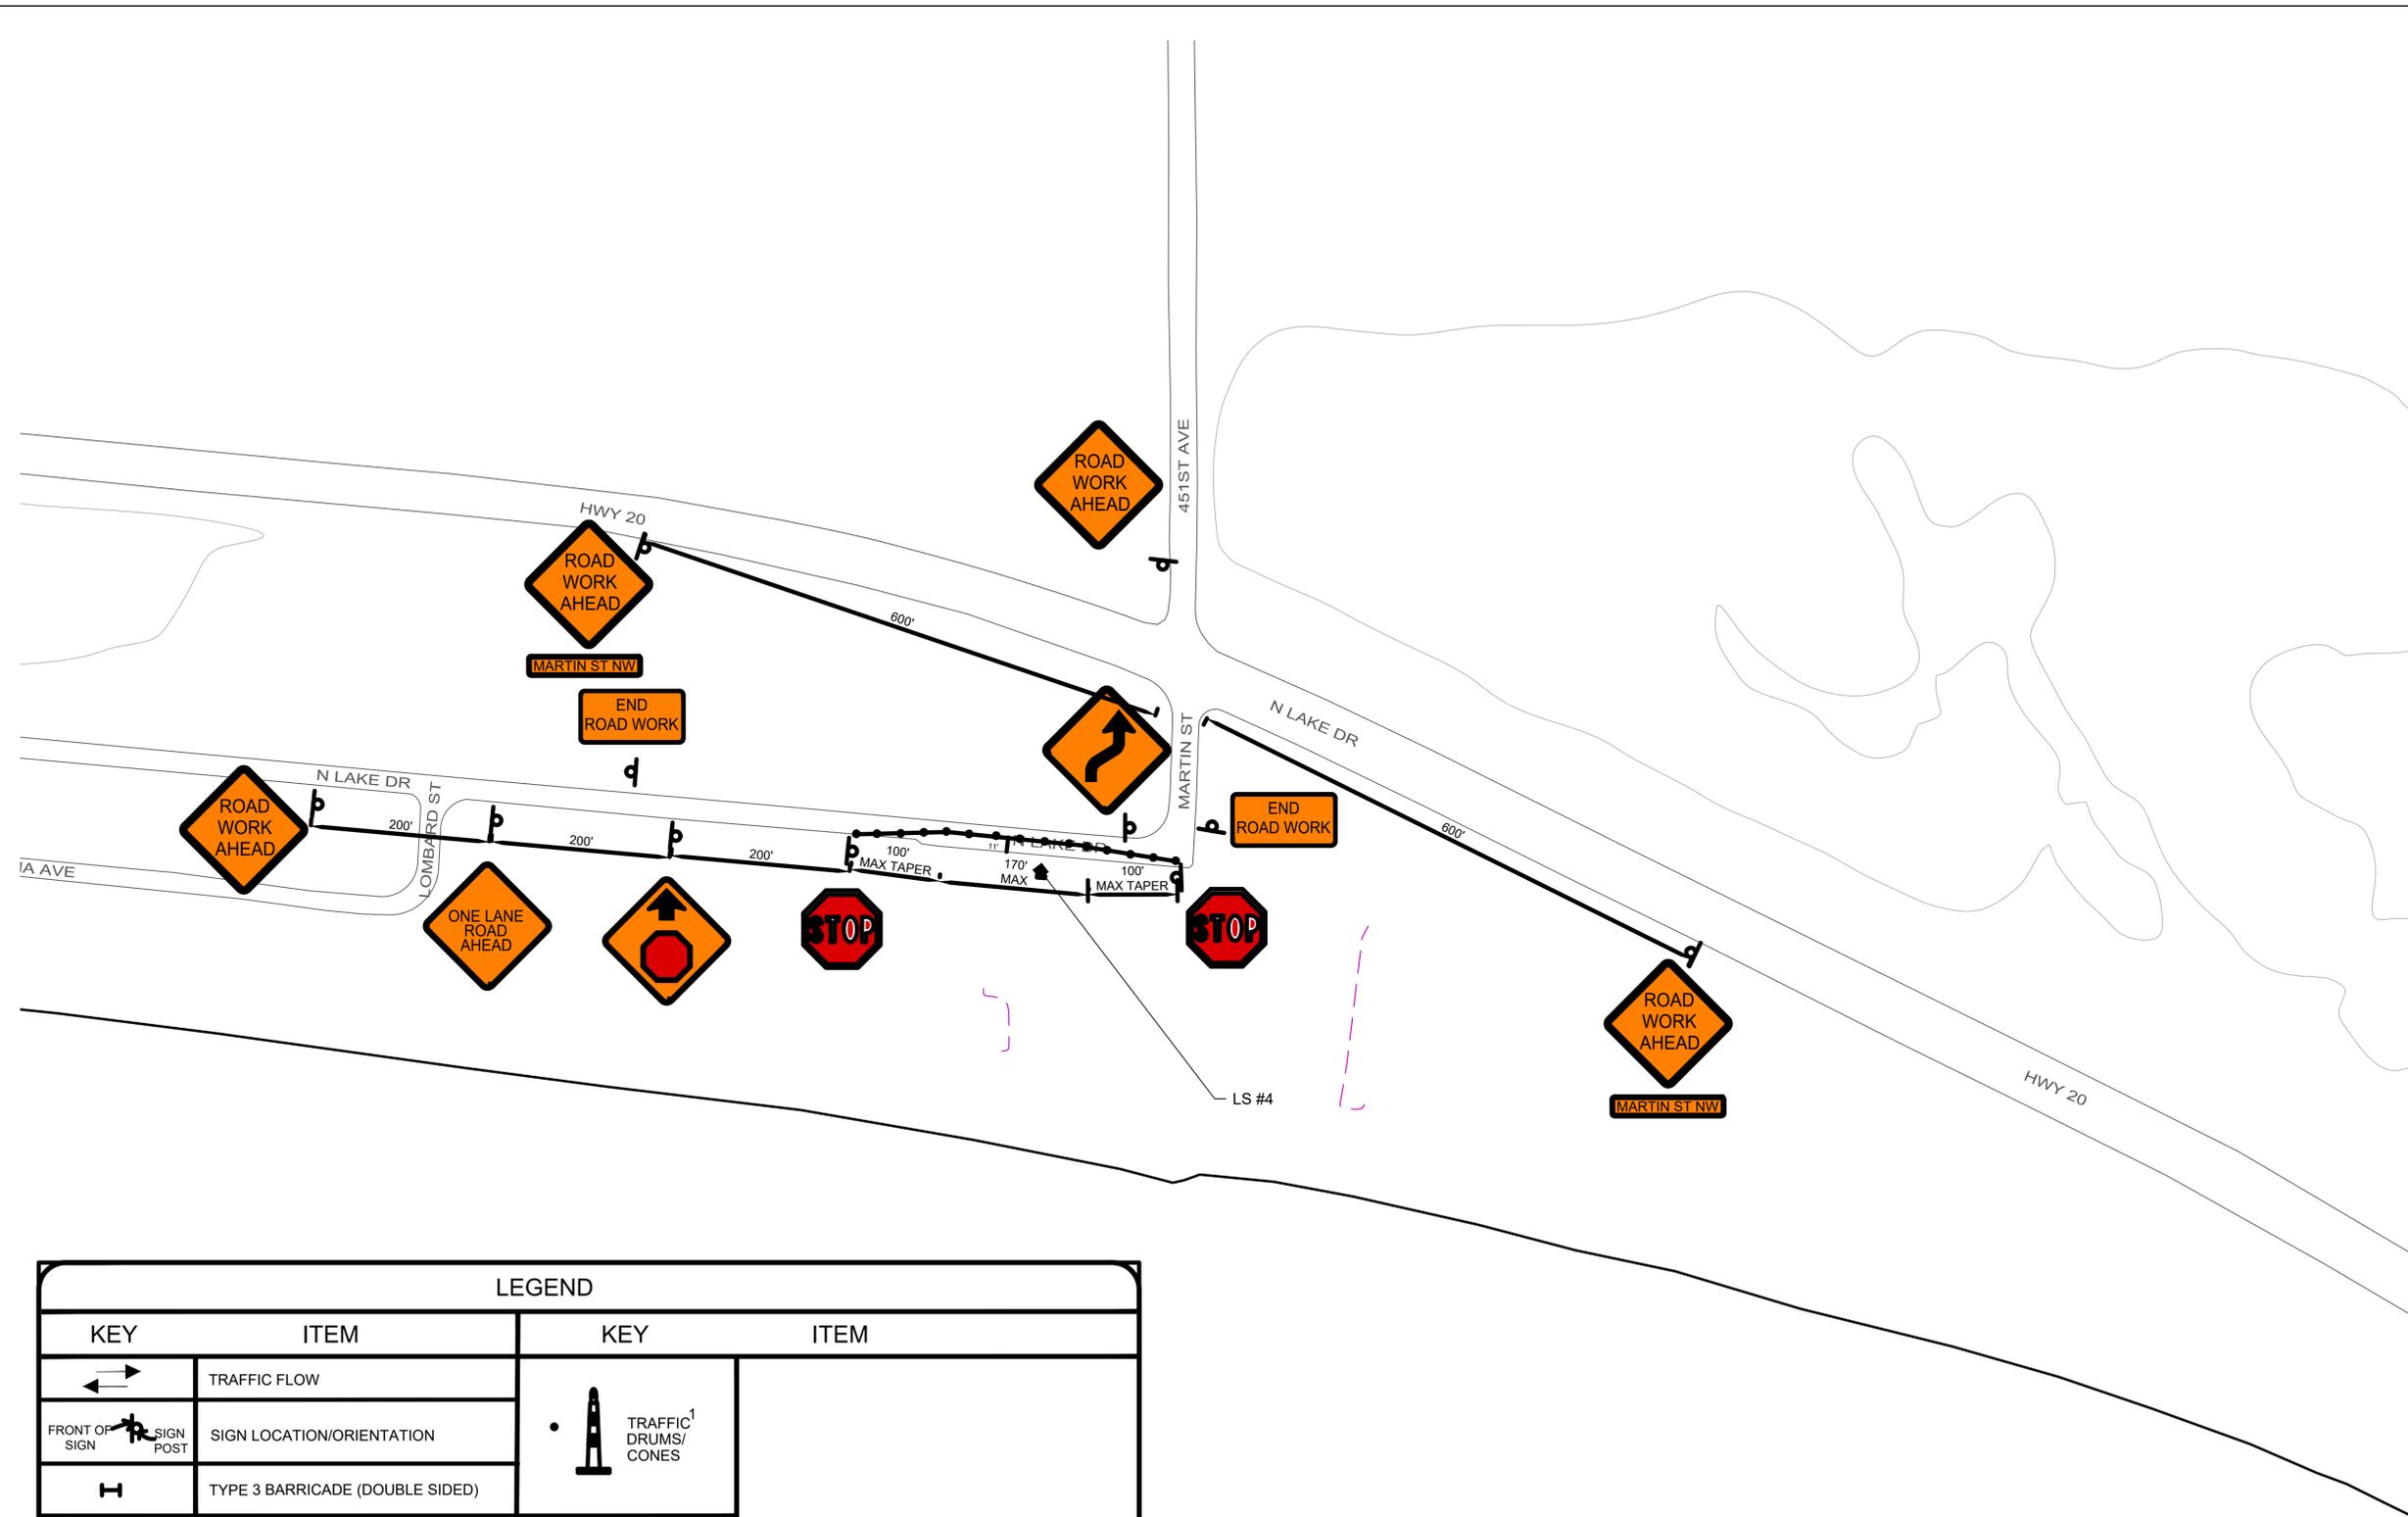


LEGEND			
KEY	ITEM	KEY	ITEM
	TRAFFIC FLOW		TRAFFIC <sup>1</sup> DRUMS/ CONES
	SIGN LOCATION/ORIENTATION		
	TYPE 3 BARRICADE (DOUBLE SIDED)		
1. TRAFFIC DRUMS/CONES SHALL BE SPACED AT 25' UNLESS SHOWN OTHERWISE			

# LIFT STATION NO. 5 TRAFFIC CONTROL



LEGENDS  
 ■ LIFT STATION LOCATIONS

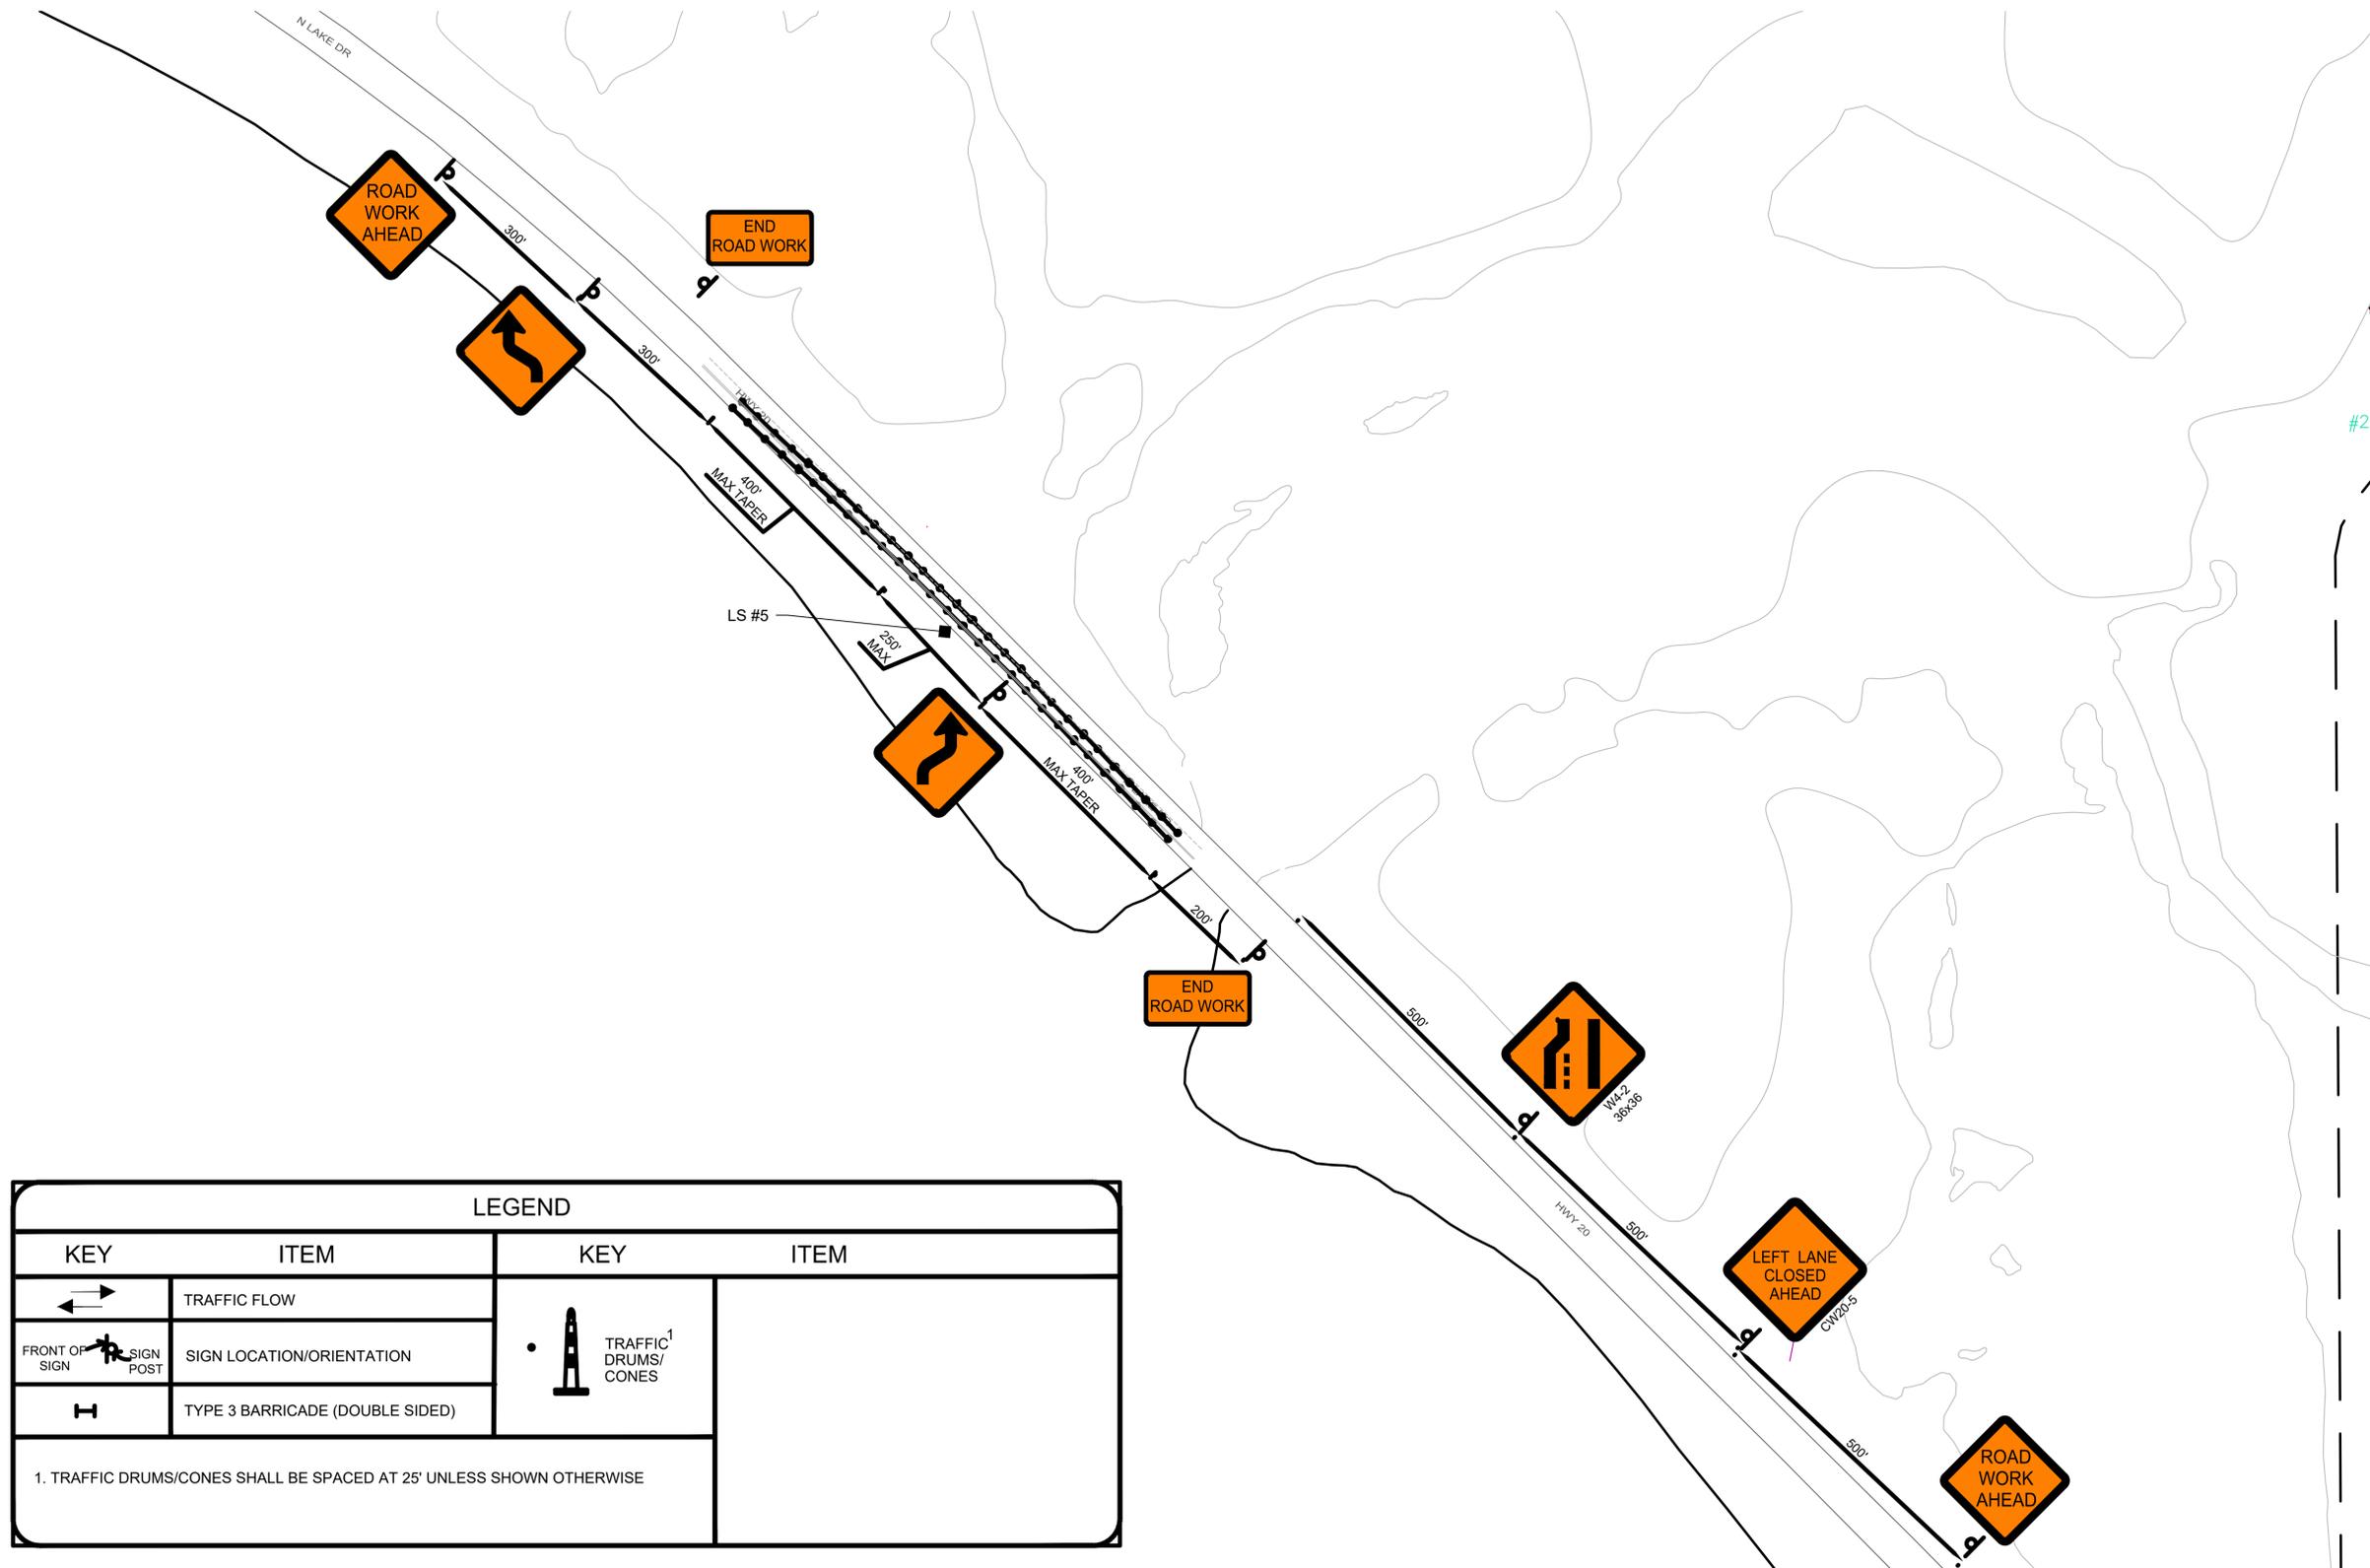

LEGEND			
KEY	ITEM	KEY	ITEM
	TRAFFIC FLOW		TRAFFIC DRUMS/ CONES <sup>1</sup>
FRONT OF SIGN 	SIGN LOCATION/ORIENTATION		
	TYPE 3 BARRICADE (DOUBLE SIDED)		
1. TRAFFIC DRUMS/CONES SHALL BE SPACED AT 25' UNLESS SHOWN OTHERWISE			