


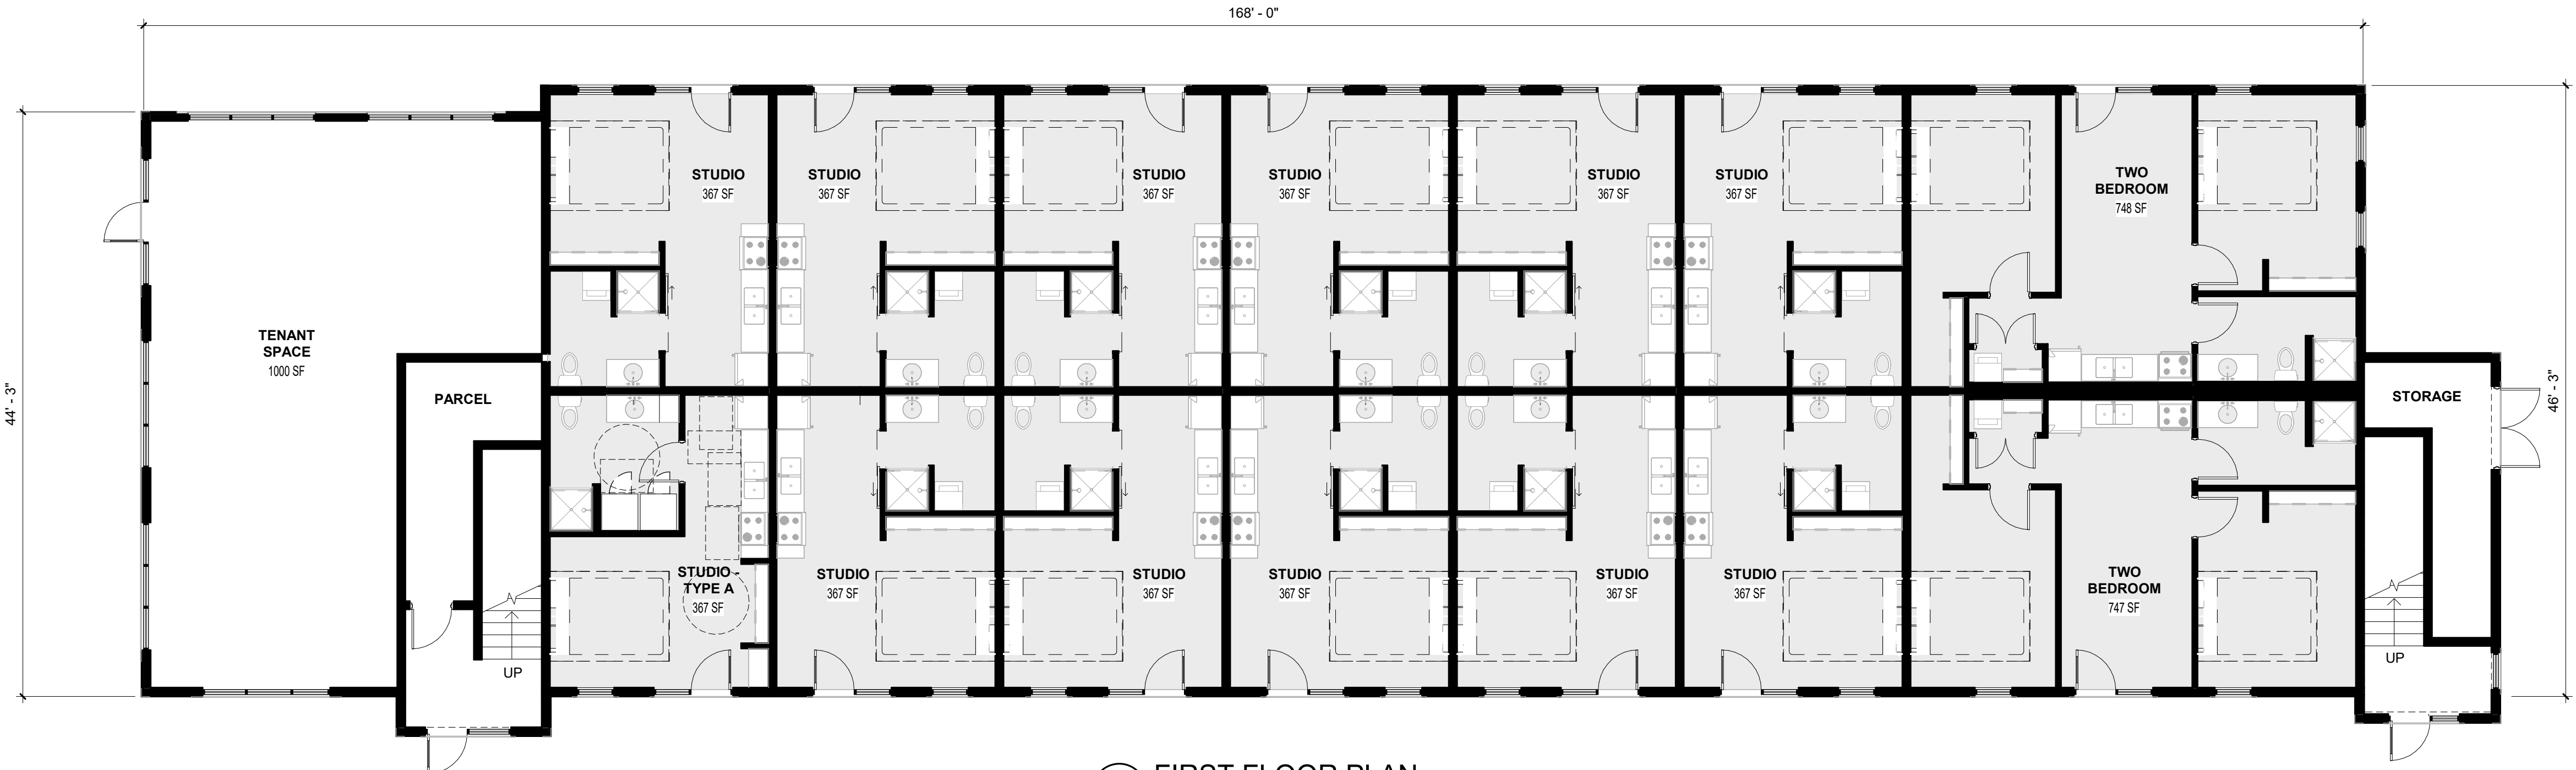


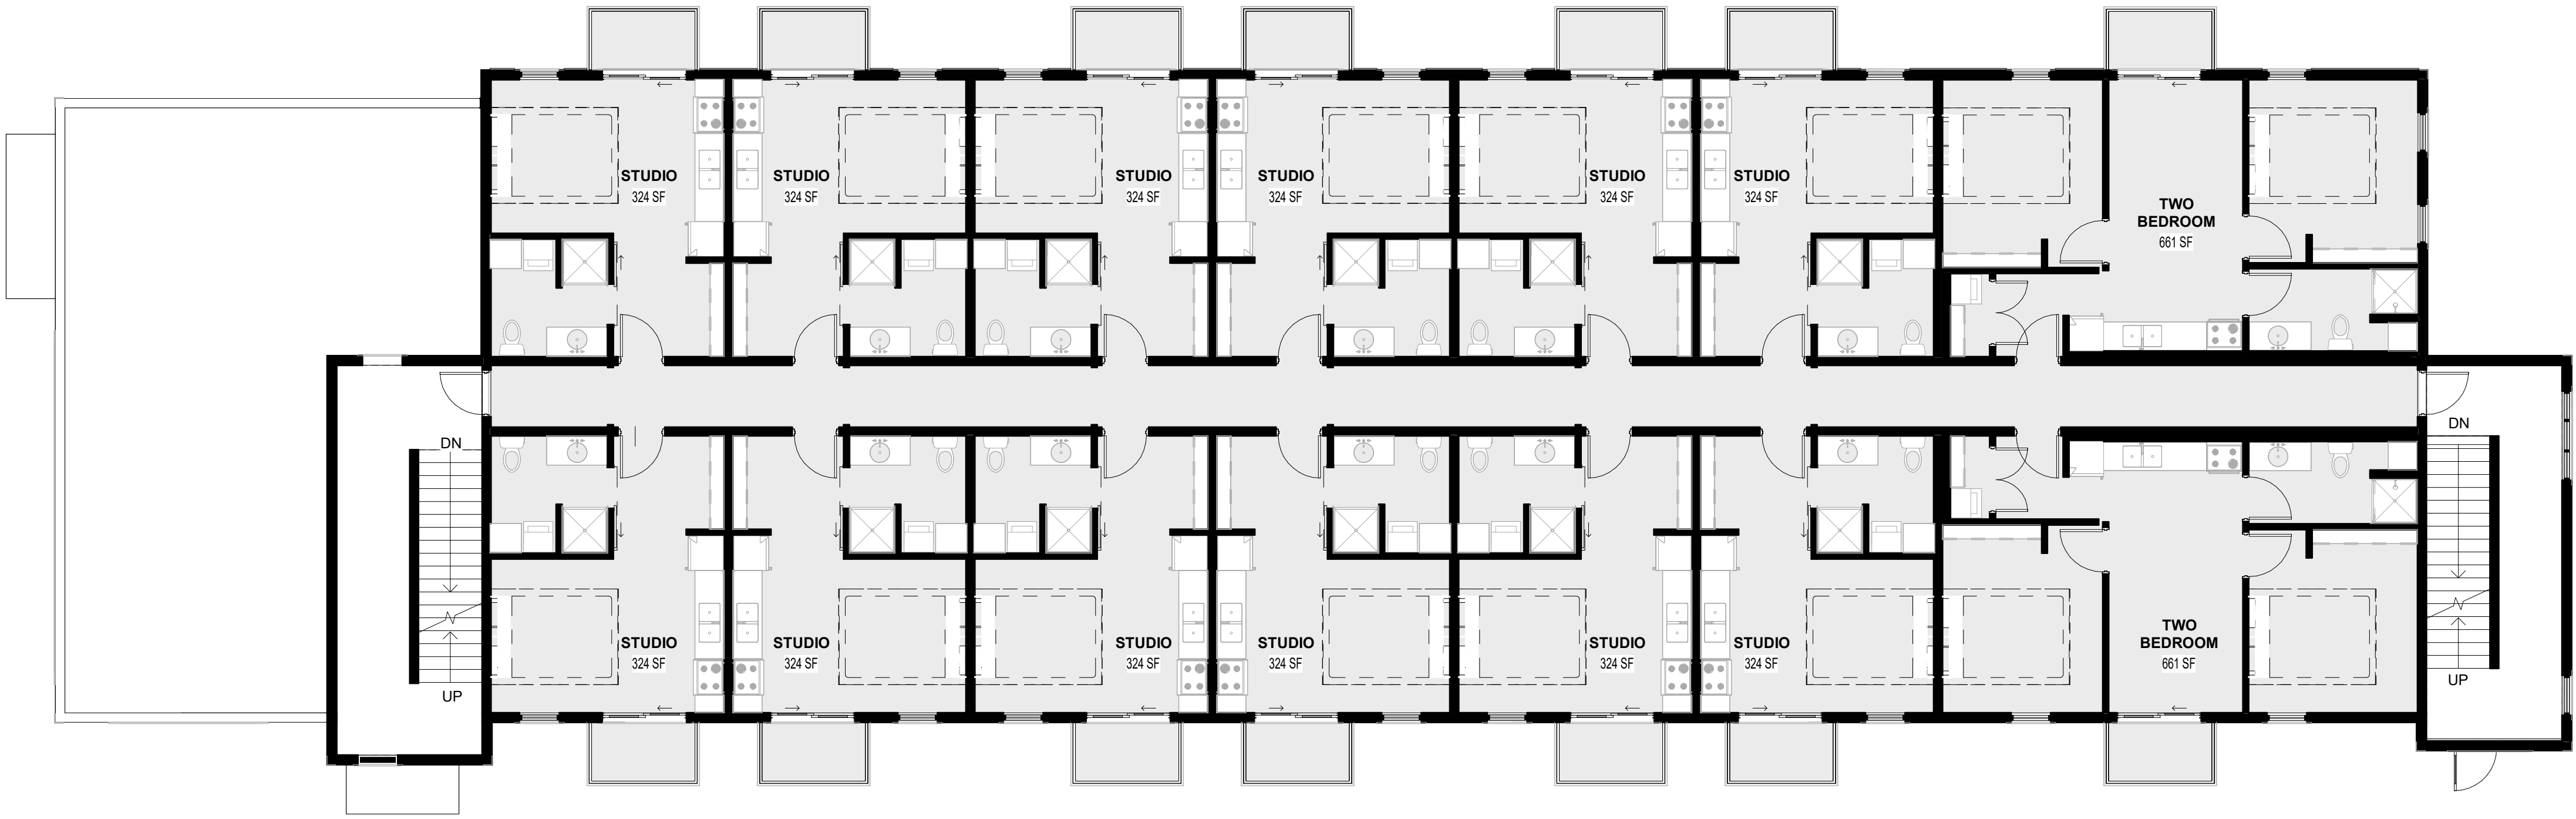

CONCEPT FLOOR PLANS

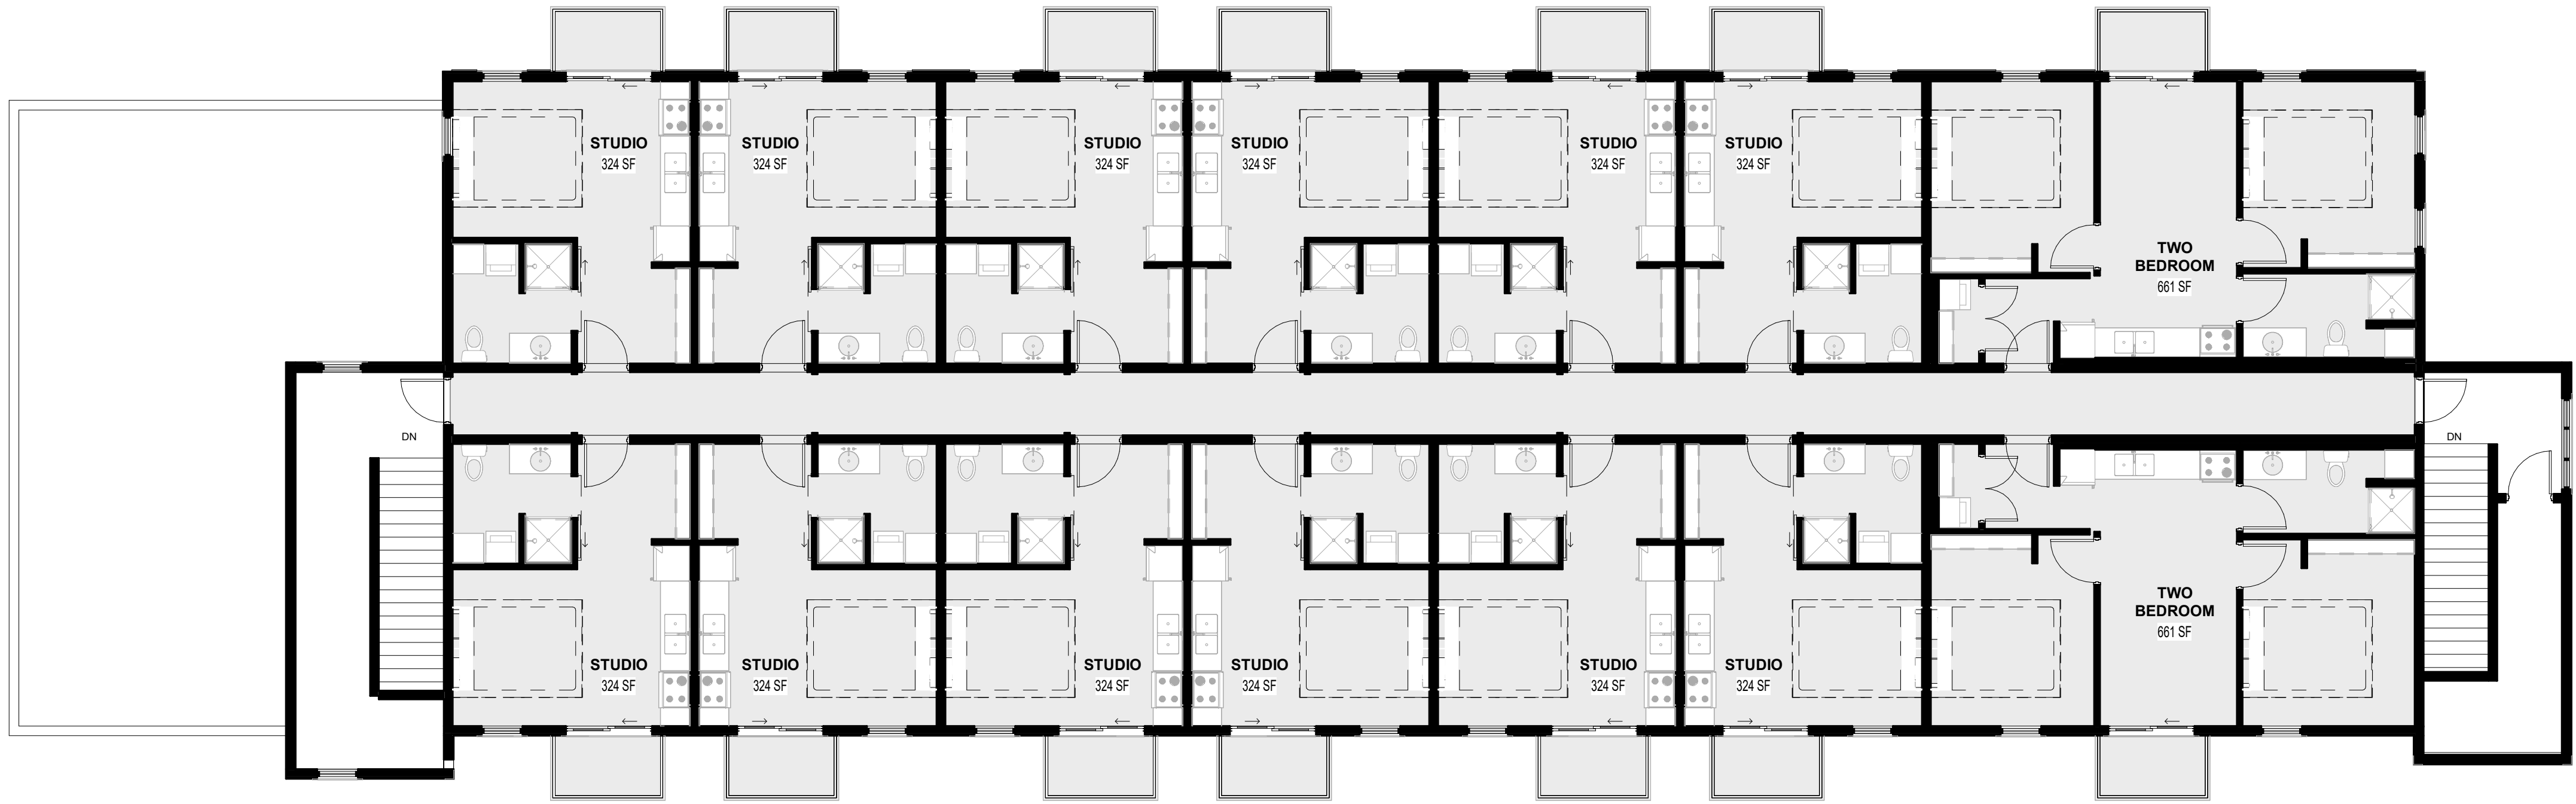

CONCEPT ELEVATIONS

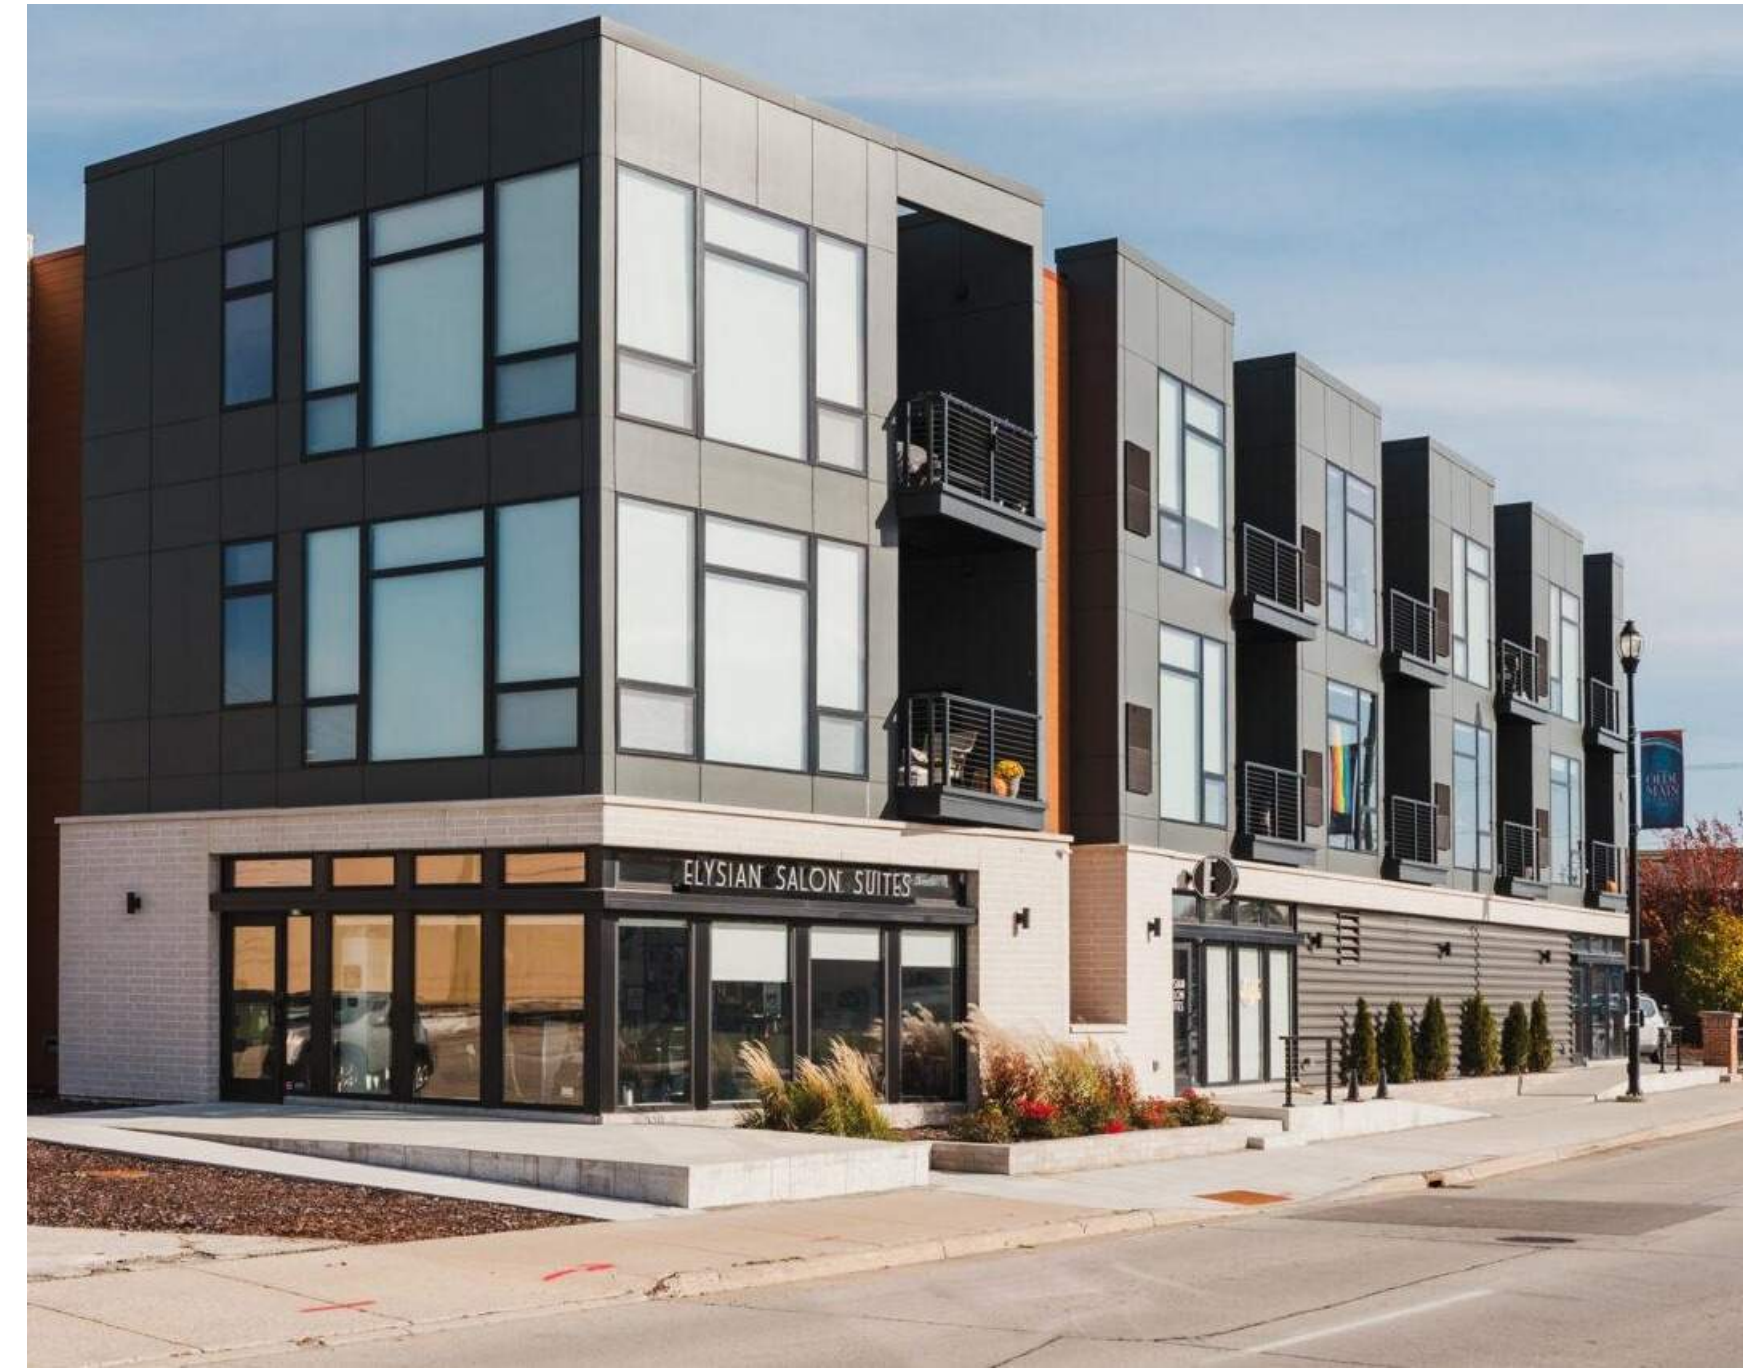

MIX OF PANEL PROFILE + ORIENTATION



GROUND FLOOR WALK-UP UNITS



COMPLEMENTARY + AND CONTRASTING METAL PANEL COLORS

PRECEDENT IMAGERY



Architecture + Engineering + Environmental + Planning

BADGER WEST DEVELOPMENT
LA CROSSE, WISCONSIN - 2025
ISG PROJECT NO. 24-32213

ISGinc.com