


LEGEND

- | | |
|---|---------------------------------|
| 1 BASEBALL | 11 PLAY AREA (5-12 YEARS) |
| 2 SOFTBALL + MULTI-USE FIELD | 12 YOUTH CENTER |
| 3 PINE ST REALIGNMENT | 13 WATER TREATMENT FACILITY |
| 4 BASKETBALL | 14 SENIOR CENTER |
| 5 PICNIC PAVILION AND GRILLING STATIONS | 15 FOOD TRUCK COURT + RESTROOMS |
| 6 TENNIS + PICKLEBALL | 16 SENSORY GARDEN |
| 7 ADULT FITNESS AREA | 17 PUMP HOUSE AND RESTROOMS |
| 8 PICNIC SHELTERS | 18 DOG PARK |
| 9 CONCESSION STAND + RESTROOMS | 19 LIMITLESS PLAYGROUND |
| 10 PLAY AREA (2-5 YEARS) | 20 SPLASH PAD |

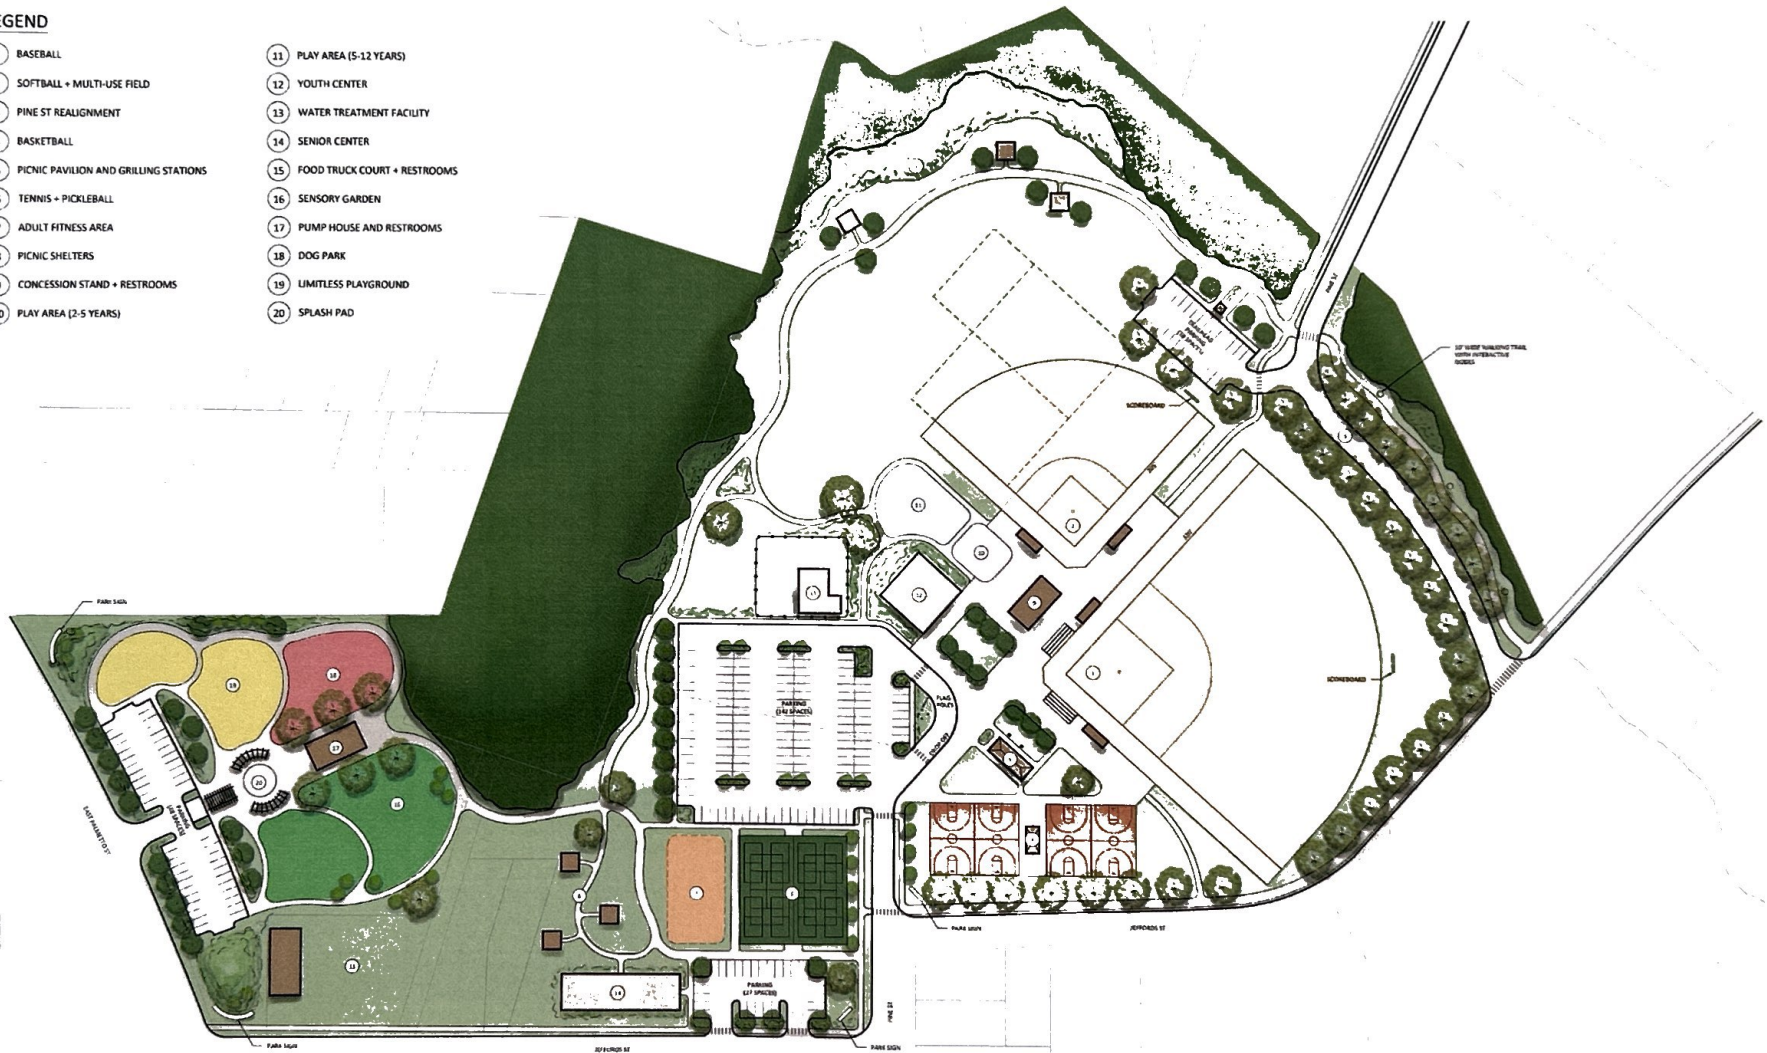

DDC Engineers
BOLTON & MENK, INC.
www.ddcinc.com

LEED PROFESSIONAL DESIGN
WATKINS BRANCH, SOUTH CAROLINA 29577
Phone: 803.667.2200
Email: mitchell@ddcinc.com
www.ddcinc.com

LEVY PARK CONCEPTUAL MASTER PLAN CITY OF FLORENCE, SC



0 50 100
HORIZ. SCALE FEET