



CAROLINA PARK LIBRARY


01.23.17







PEOPLE + INSPIRATION





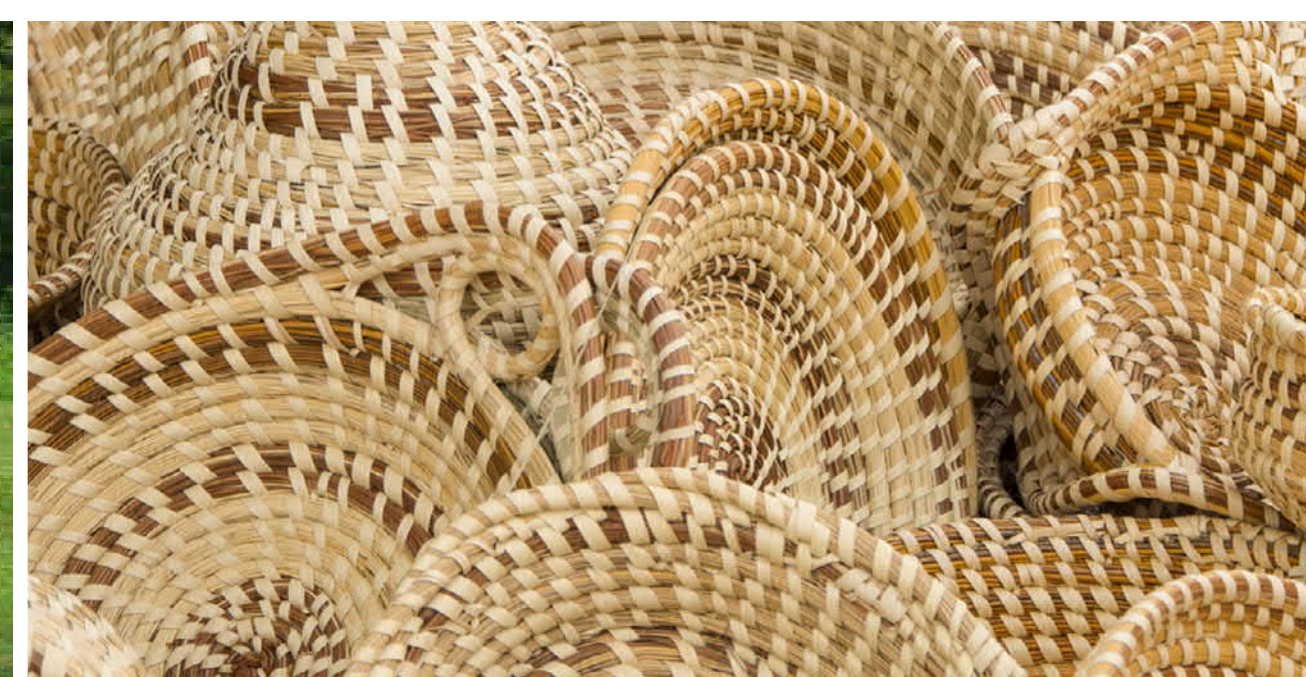

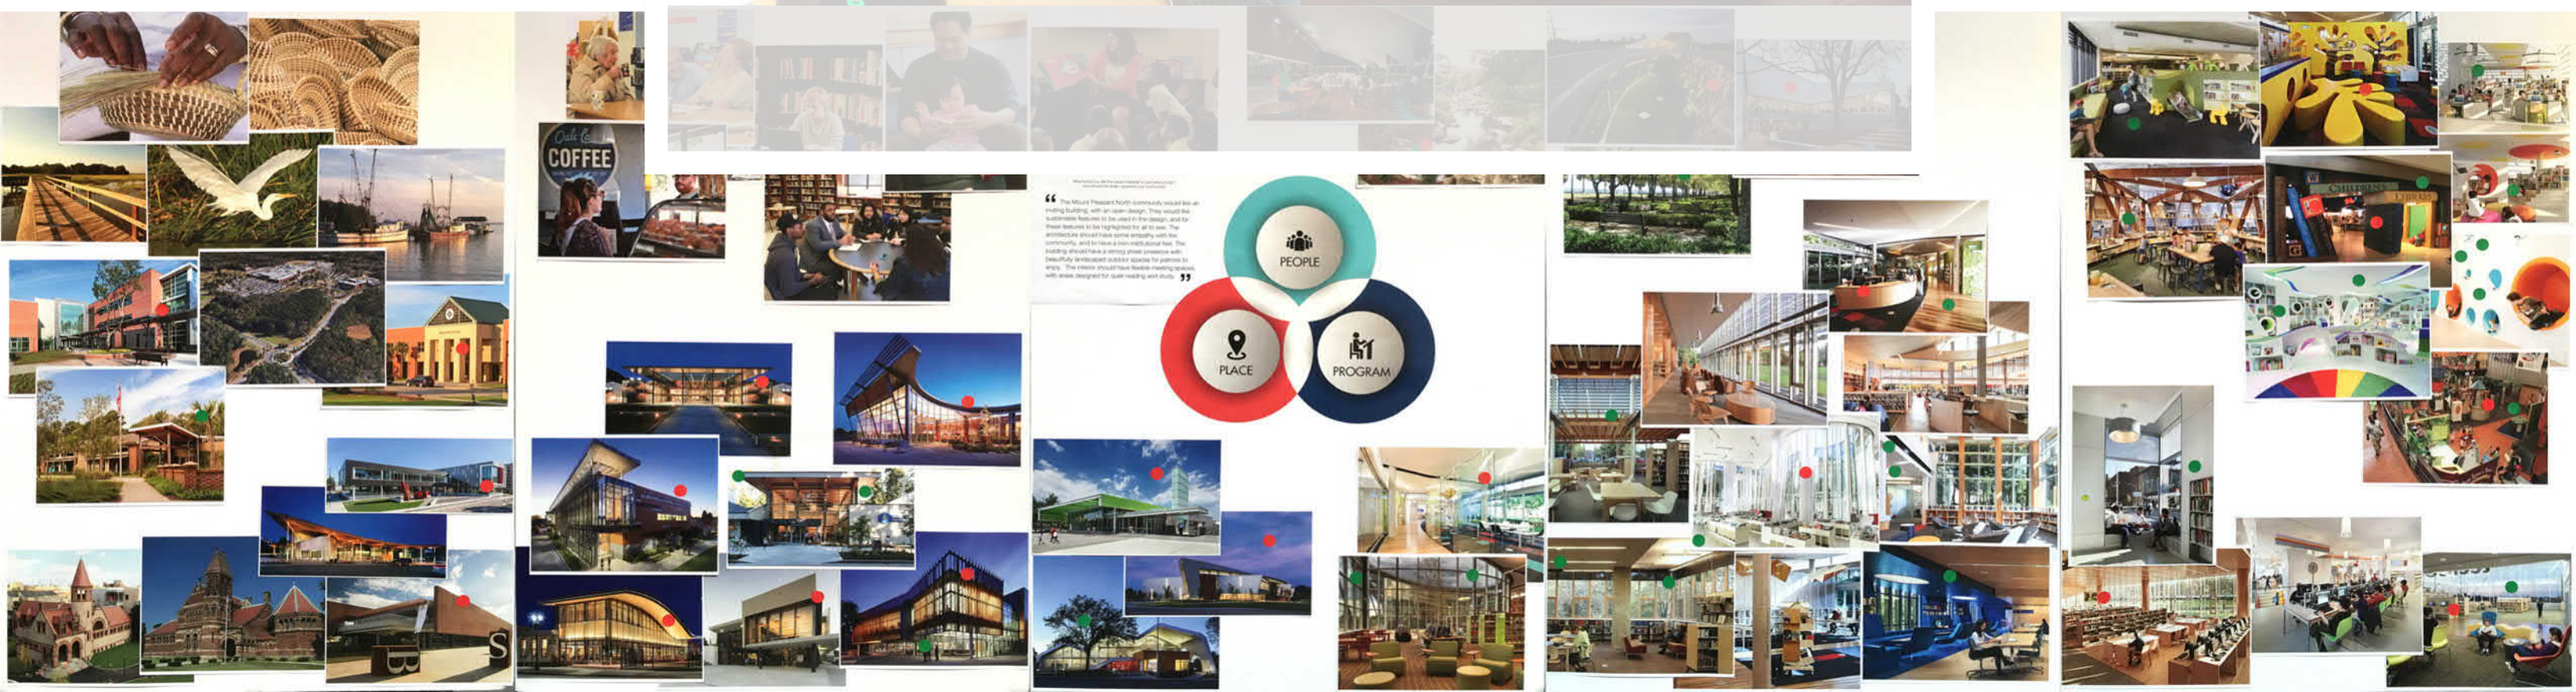

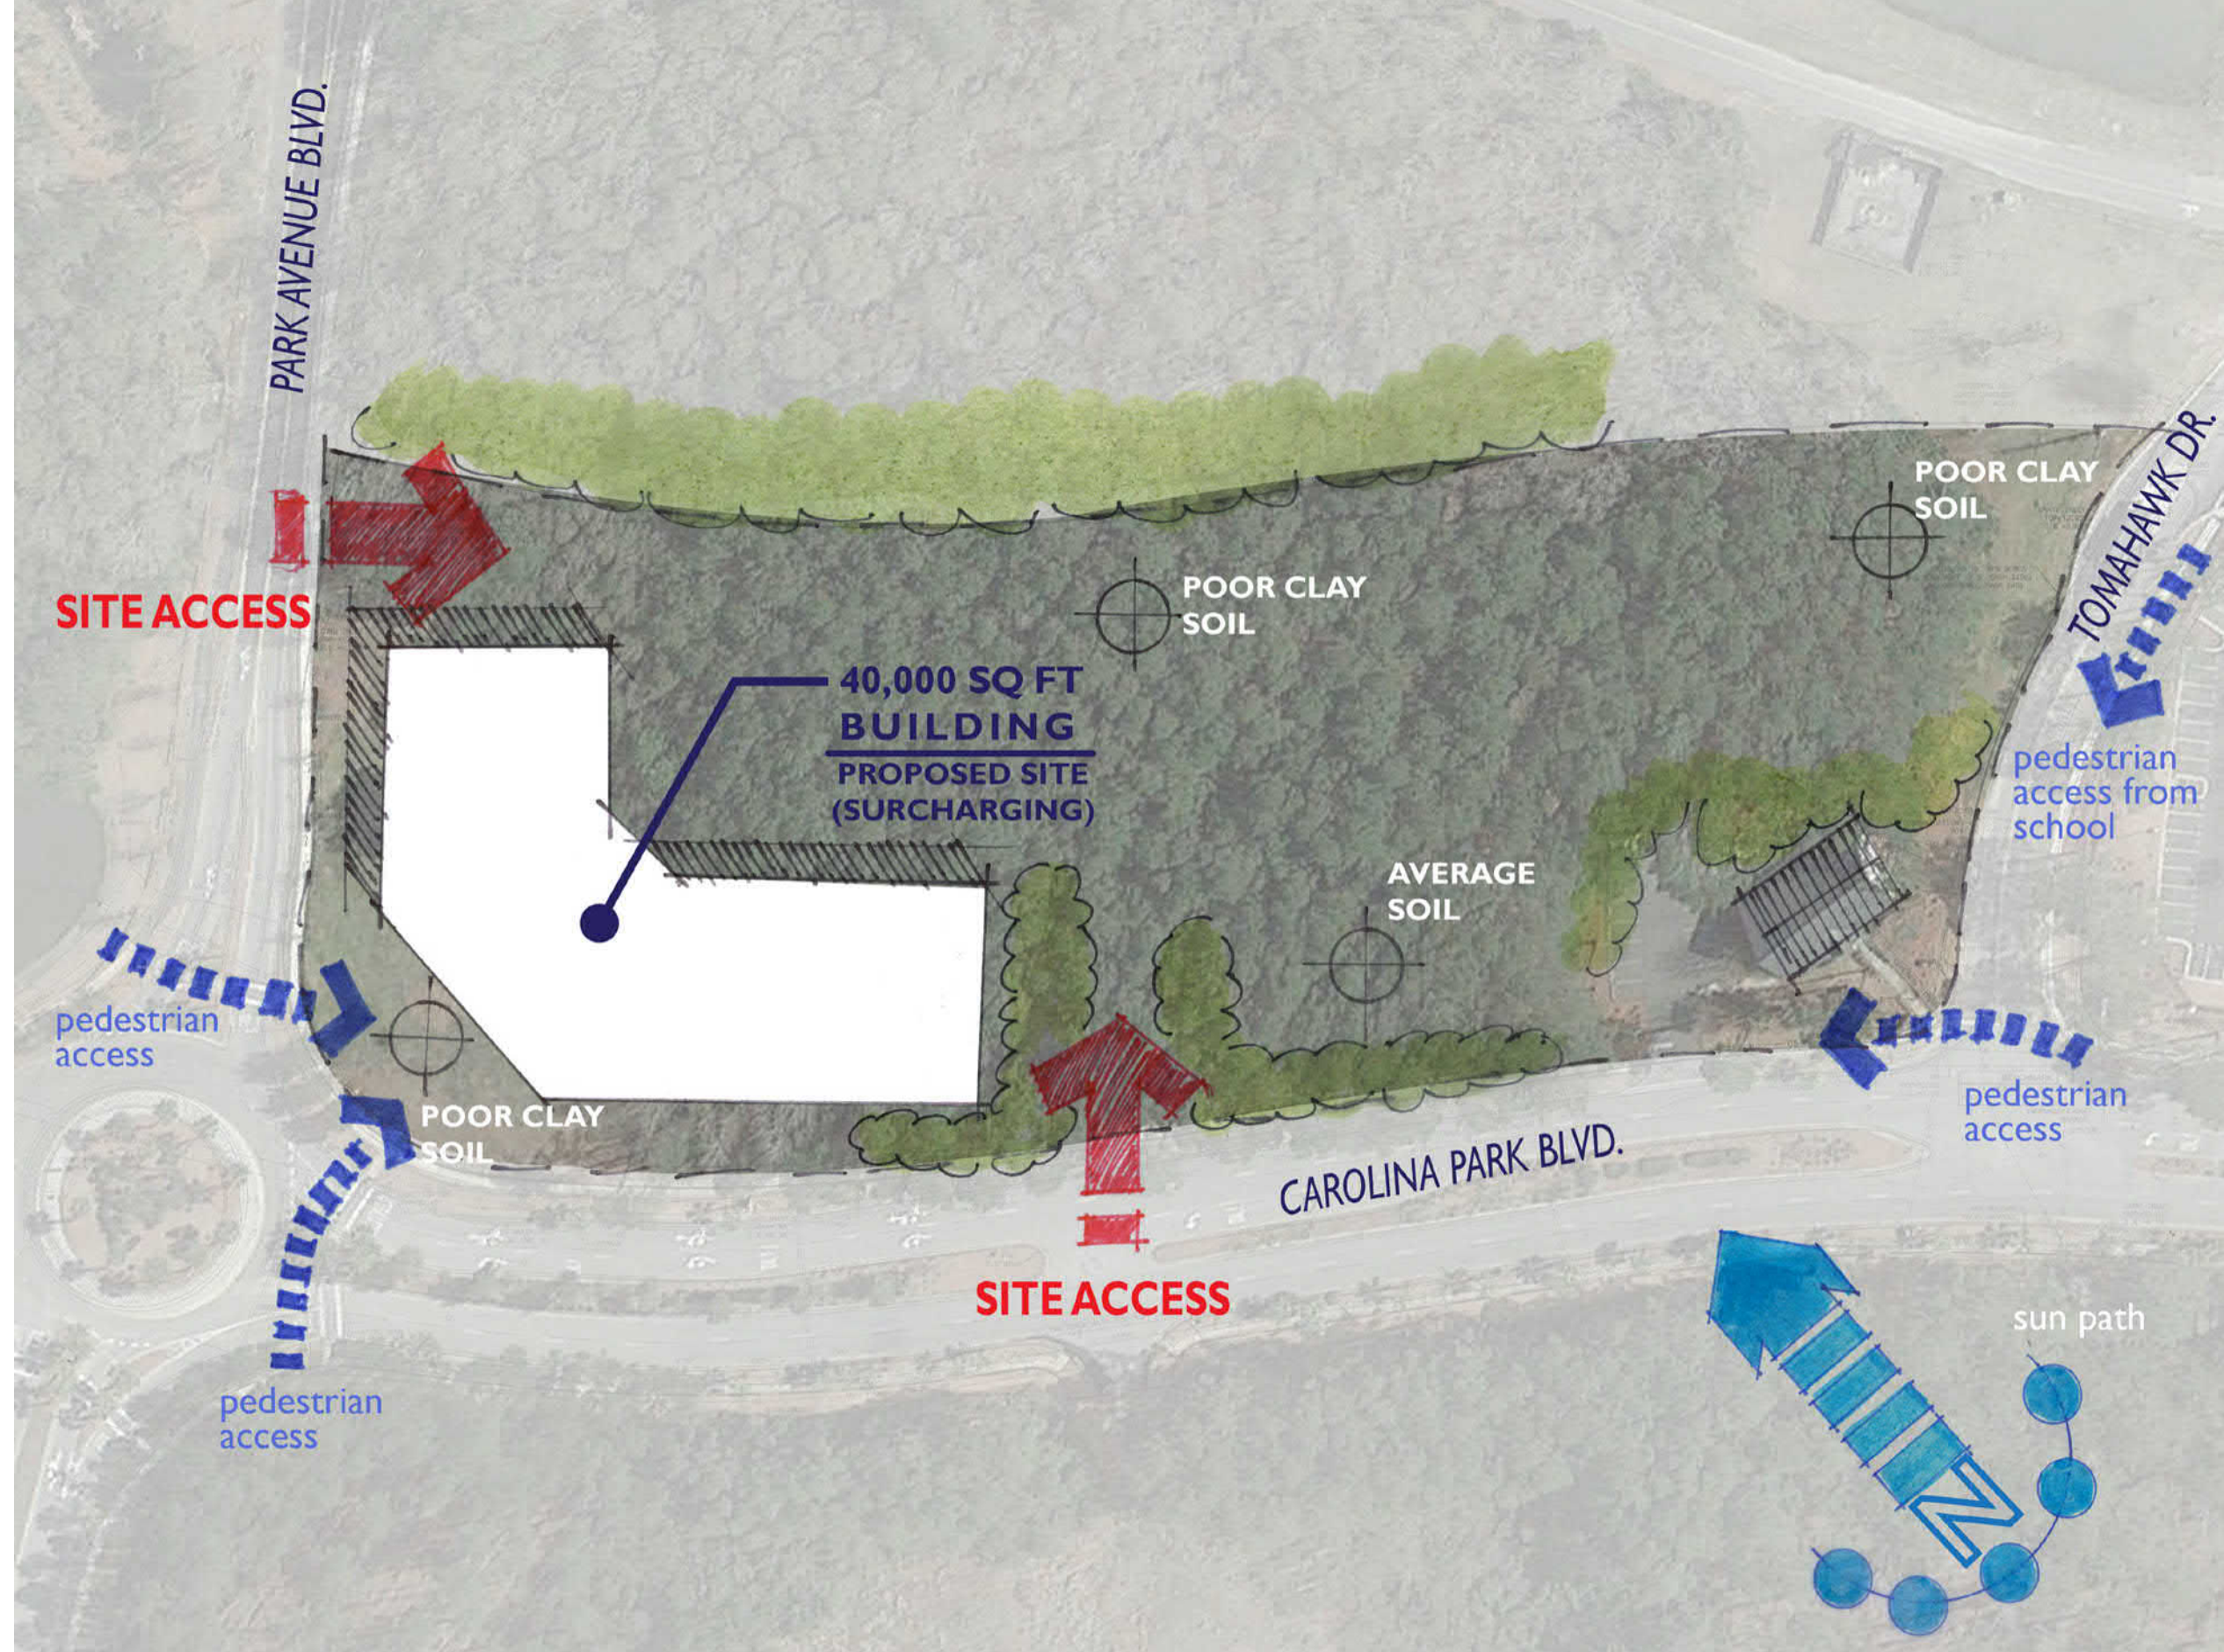

SITE ANALYSIS

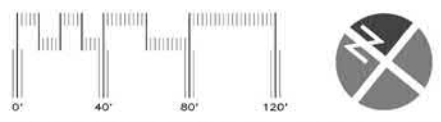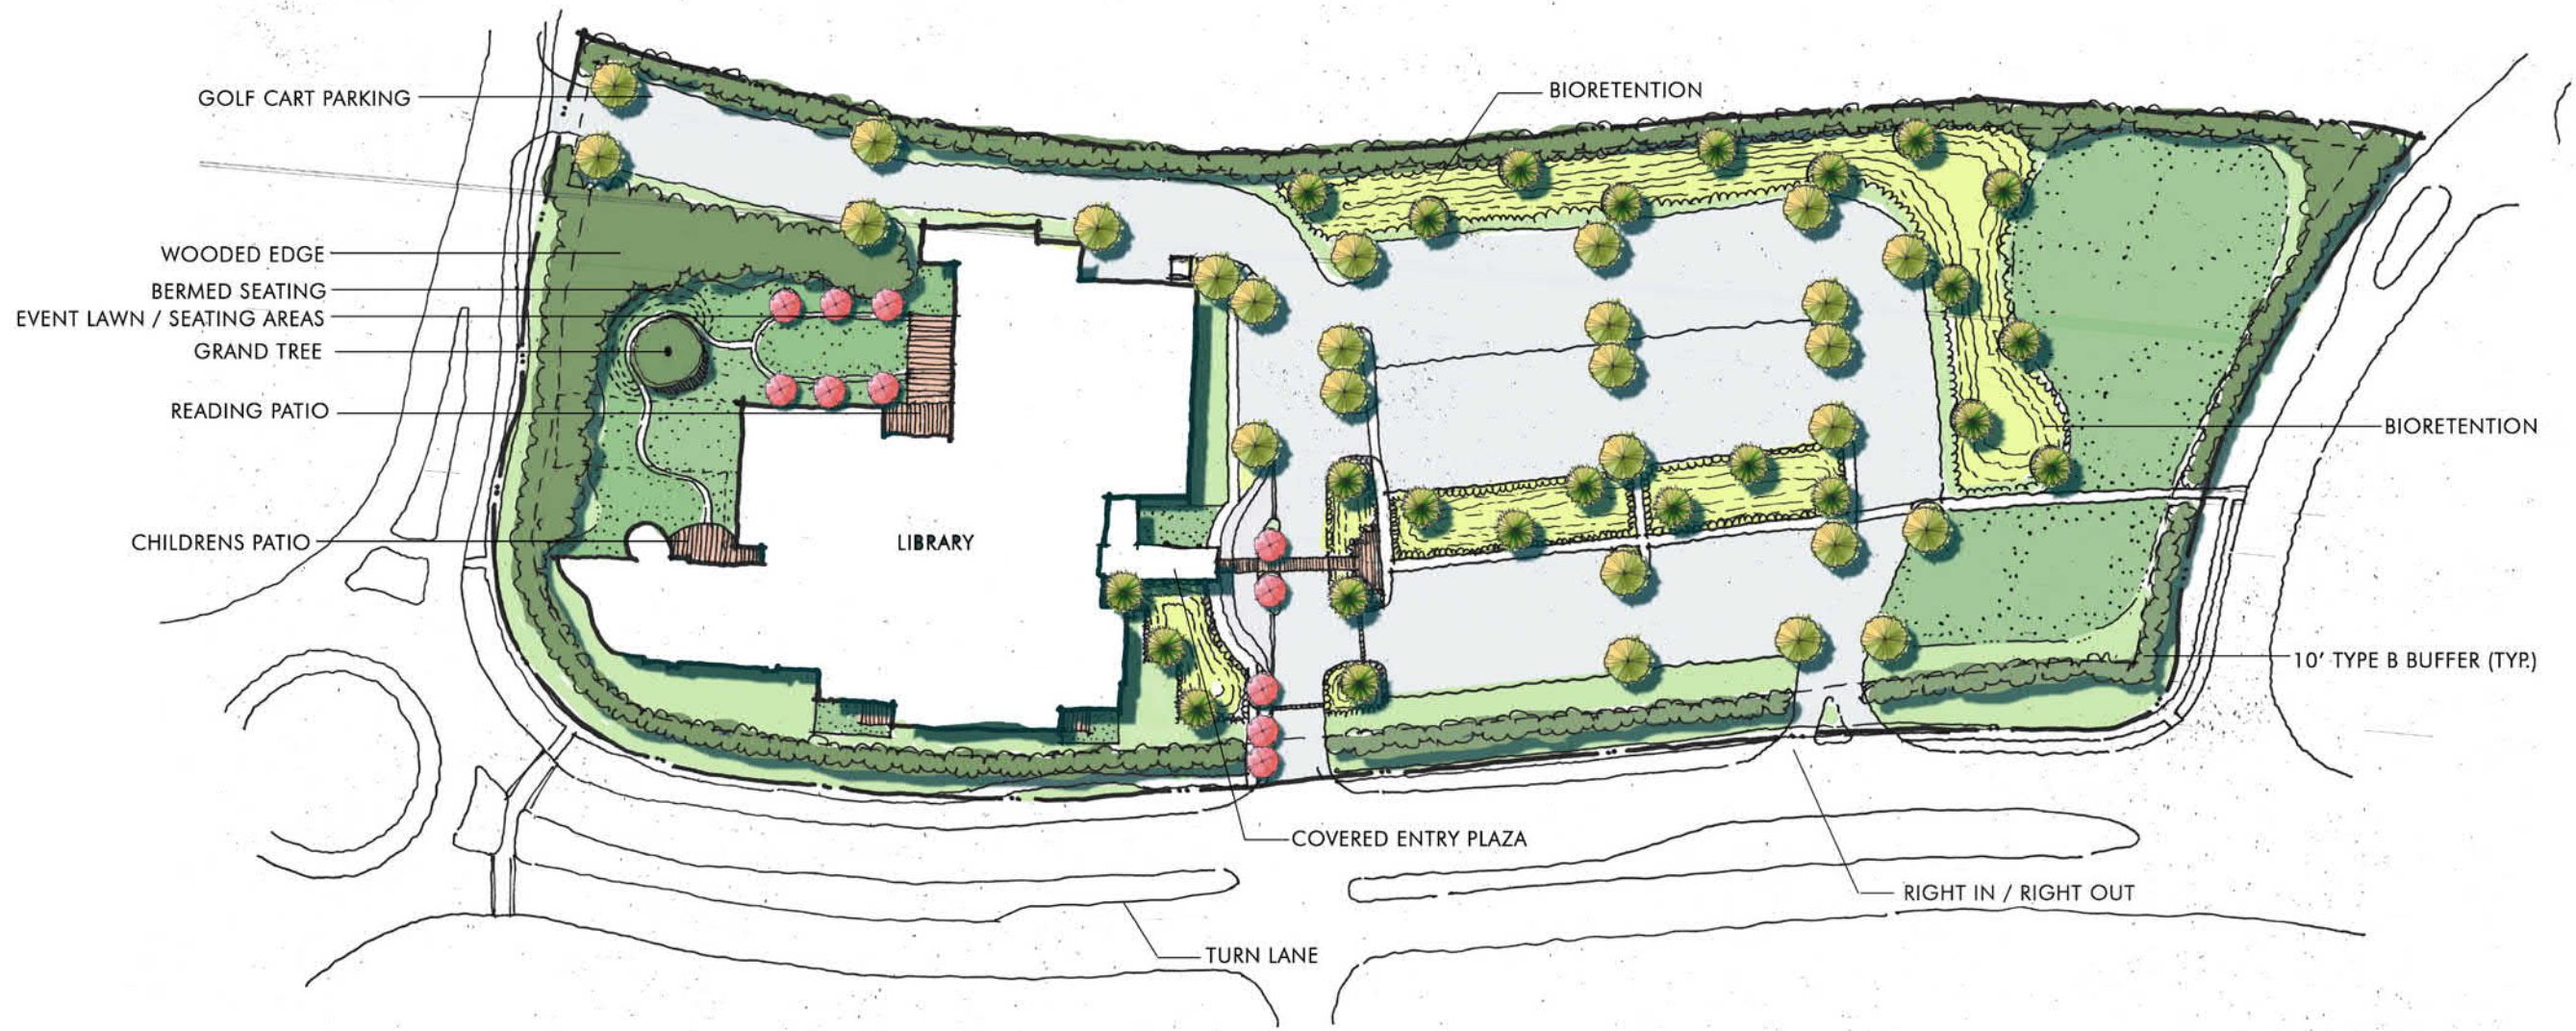

NOTE: THIS PLAN IS CONCEPTUAL IN NATURE AND SUBJECT TO CHANGE.

PARKING SUMMARY:
 40,000 SF @ 1:300 = 130 REQUIRED SPACES
 135 PROVIDED SPACES (7 HANDICAP)
 20 PROVIDED GOLF CART SPACES

SITE PLAN



SOUTHWEST AERIAL



NORTH AERIAL



PARKING LOT



CAROLINA PARK BLVD.


ELEVATIONS



PARK AVENUE



NORTH DRIVE

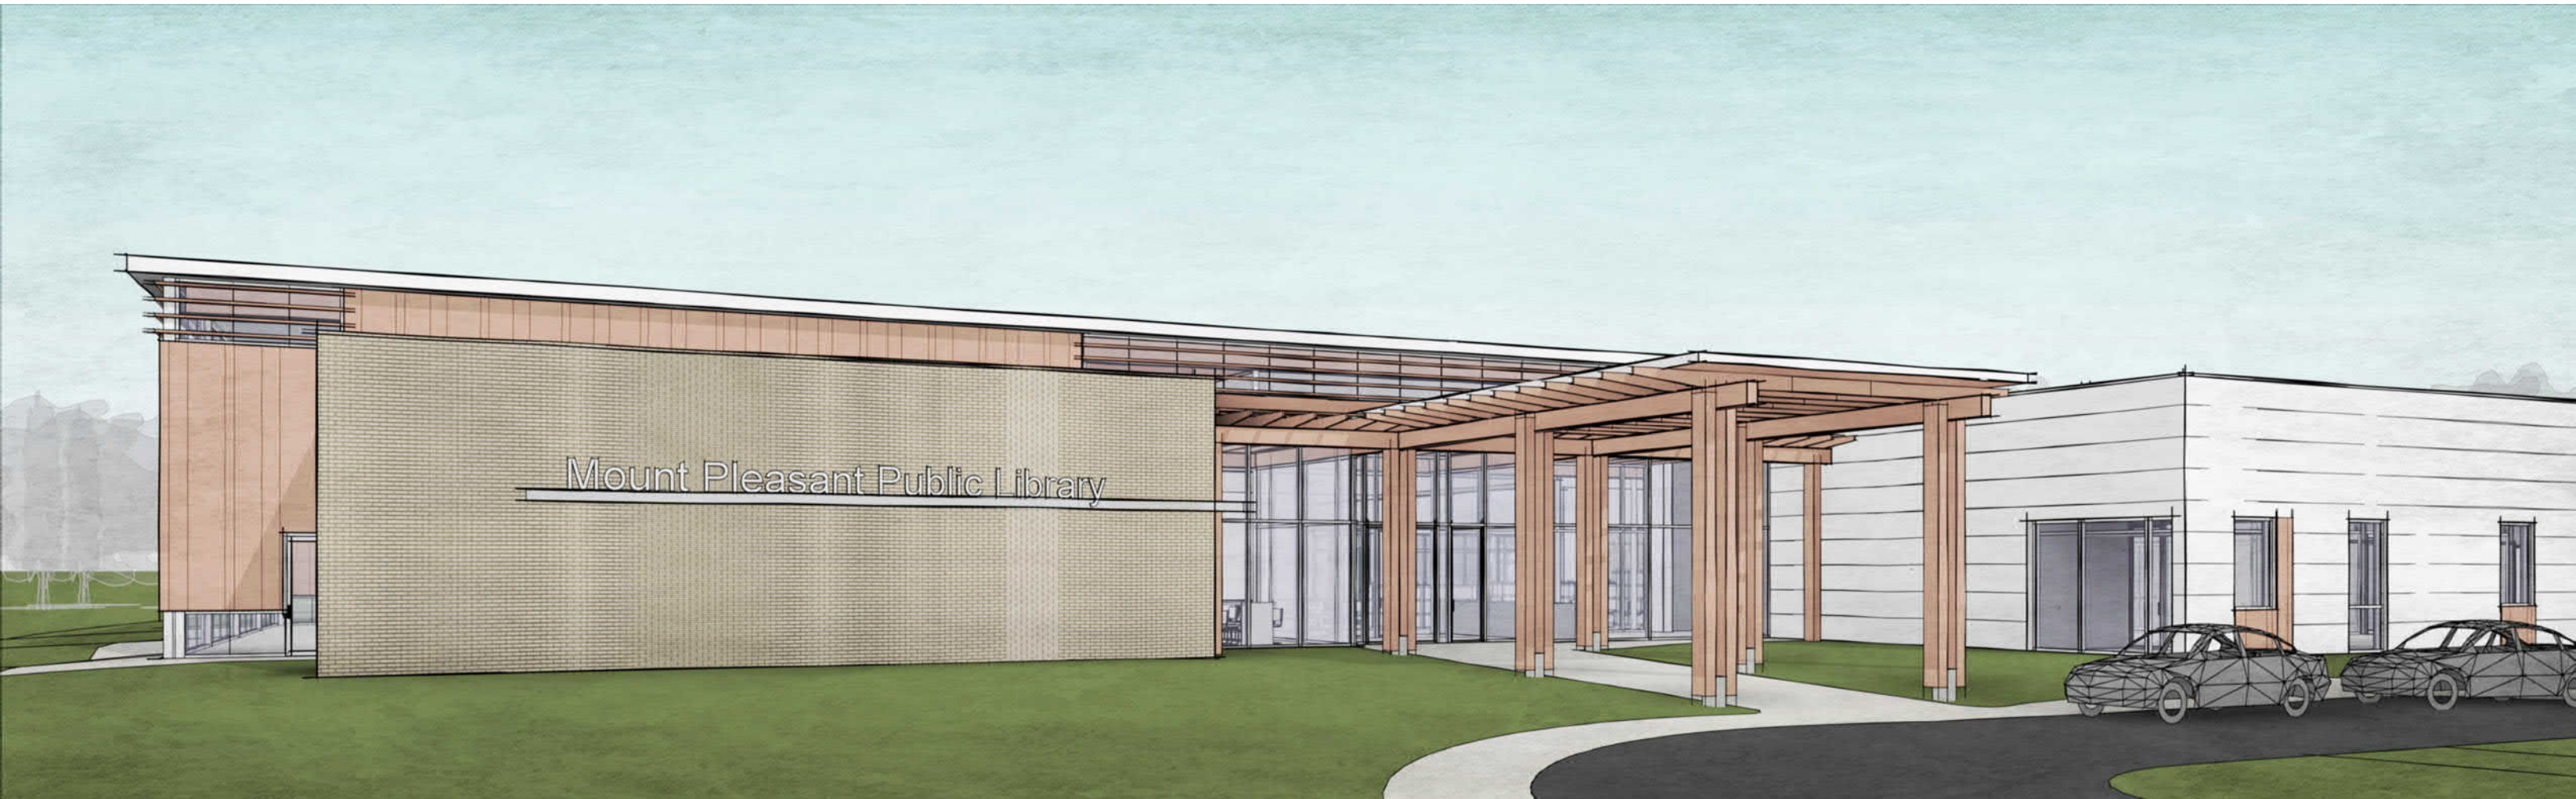

ENTRANCE



NORTHWEST VIEW



INTERIOR