


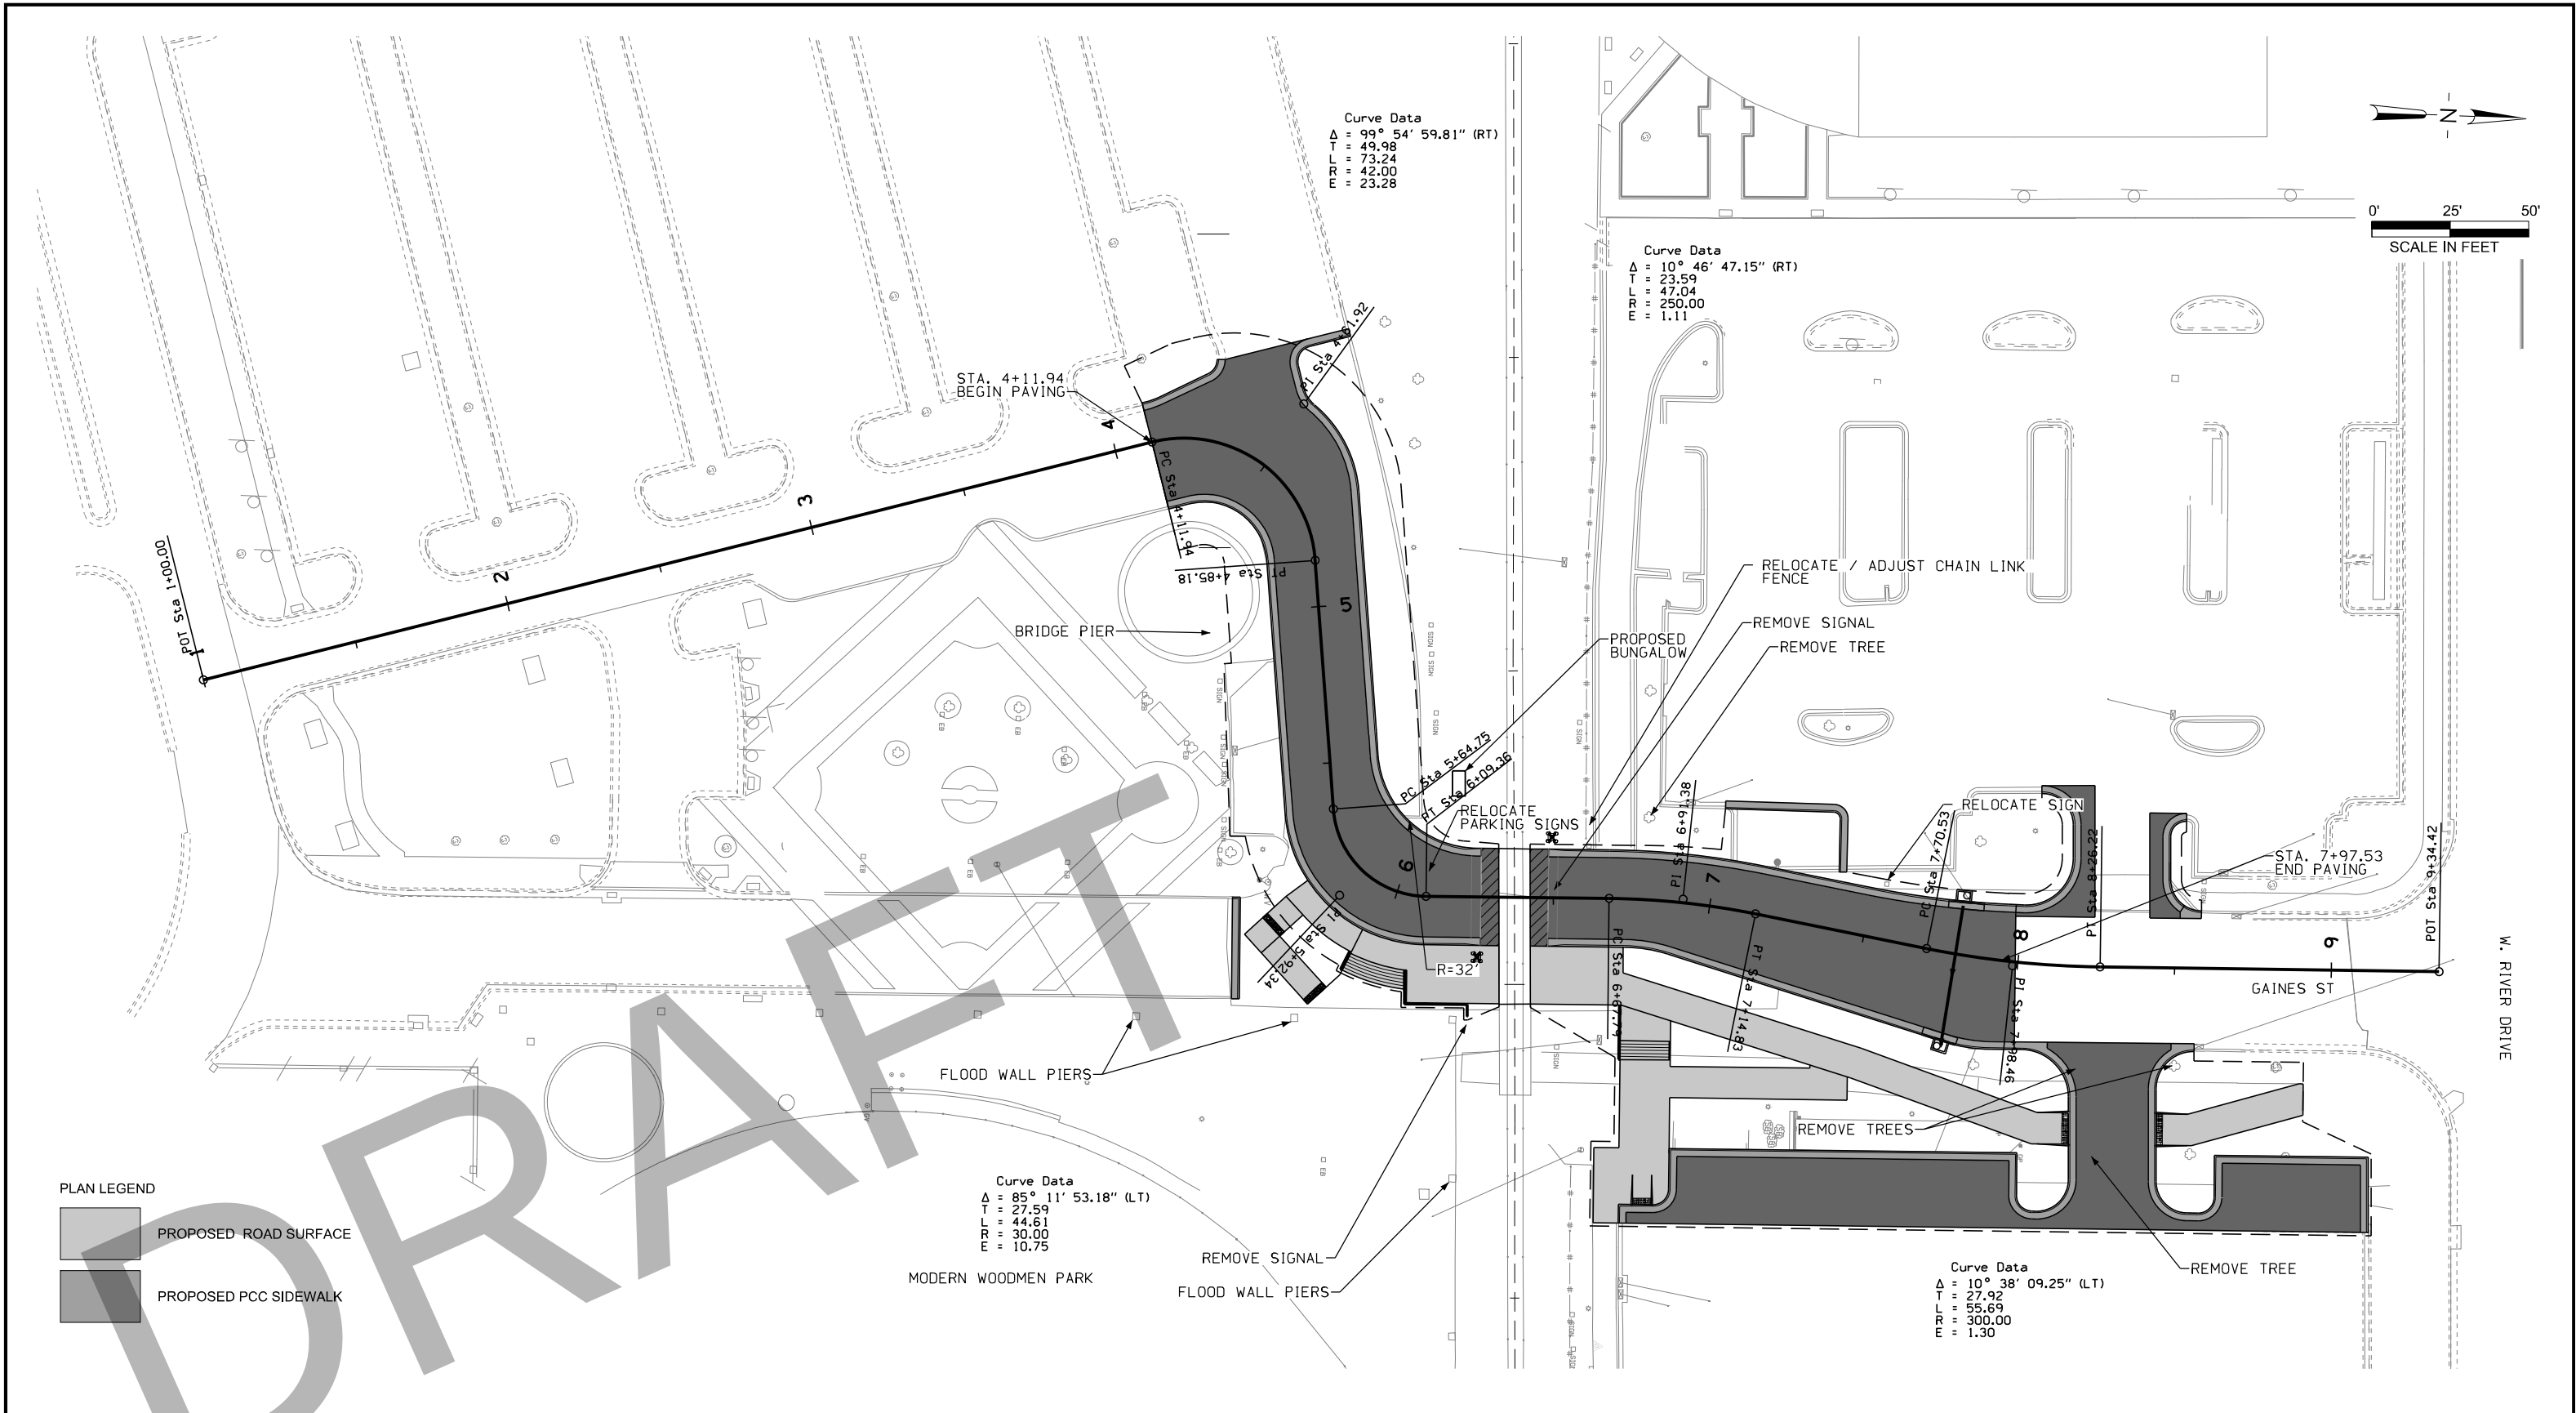

PLAN LEGEND

PROPOSED ROAD SURFACE


PROPOSED PCC SIDEWALK

Curve Data
Δ = 85° 11' 53.18" (LT)
T = 27.59
L = 44.61
R = 30.00
E = 10.75


Curve Data
Δ = 99° 54' 59.81" (RT)
T = 49.98
L = 73.24
R = 42.00
E = 23.28

Curve Data
Δ = 10° 46' 47.15" (RT)
T = 23.59
L = 47.04
R = 250.00
E = 1.11

Curve Data
Δ = 10° 38' 09.25" (LT)
T = 27.92
L = 55.69
R = 300.00
E = 1.30

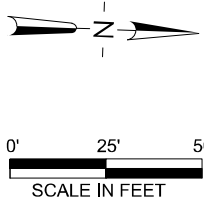

NOTE :		30% STATUS PLOT UN-CHECKED WORK PRODUCT						U.S. DIVISION CANADIAN PACIFIC TRACK RAISE GAINES STREET PLAN	
								APPROVED BY:	SHEET: GAN002 OF GAN003 DATE: FEBRUARY 4, 2020 CP PLAN NO: HDR PLAN NO: 39 of 178 REV
	DSN BY:	HDR Project No. 10170366						MGR. PROJECT SERVICES – US:	
	DRN BY:	CHK BY:							
			No.	DATE	REVISION	BY			

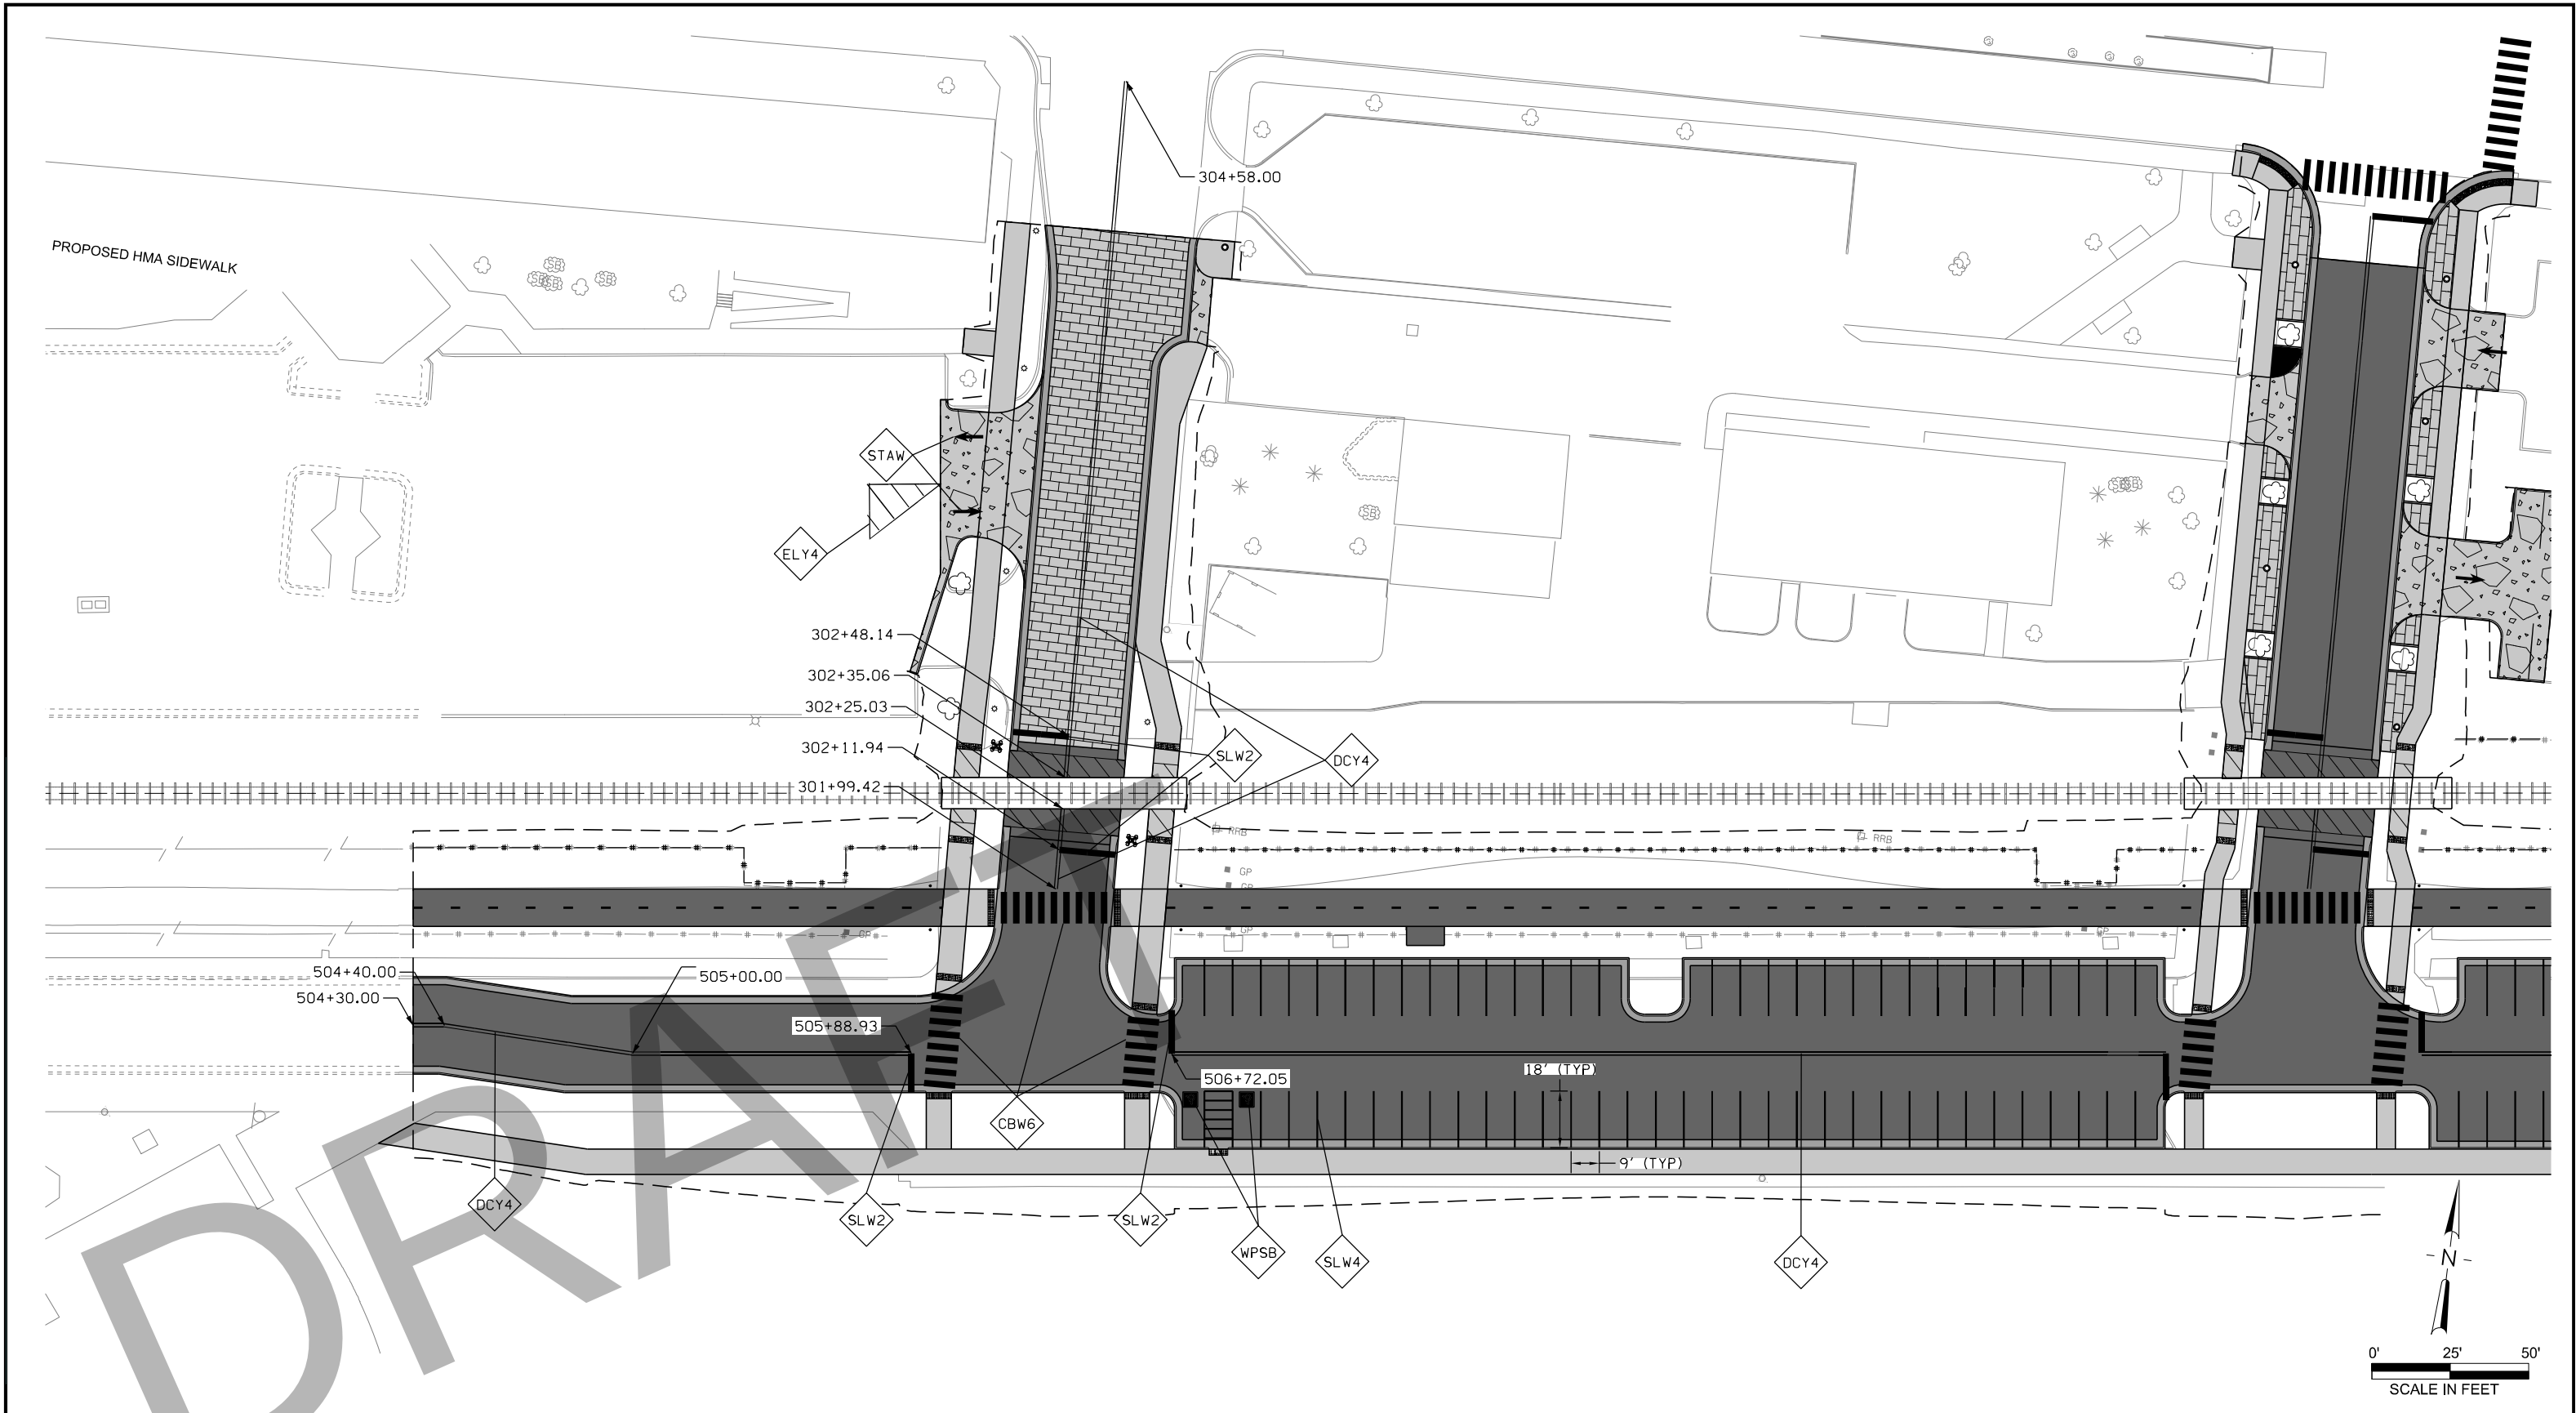

NOTE :



DSN BY: HDR Project No. 10170366
DRN BY: CHK BY:


90% STATUS
PLOT
UN-CHECKED
WORK PRODUCT

No.	DATE	REVISION			BY



U.S. DIVISION
CANADIAN PACIFIC TRACK RAISE
HARRISON, RIPLEY, BEIDERBECKE STREETS
PAVEMENT MARKING PLAN

APPROVED BY:	SHEET: RHB010 OF RHB047
	DATE: FEBRUARY 4, 2020
	CP PLAN NO:
MGR. PROJECT SERVICES - US:	HDR PLAN NO: 50 of 178
	REV

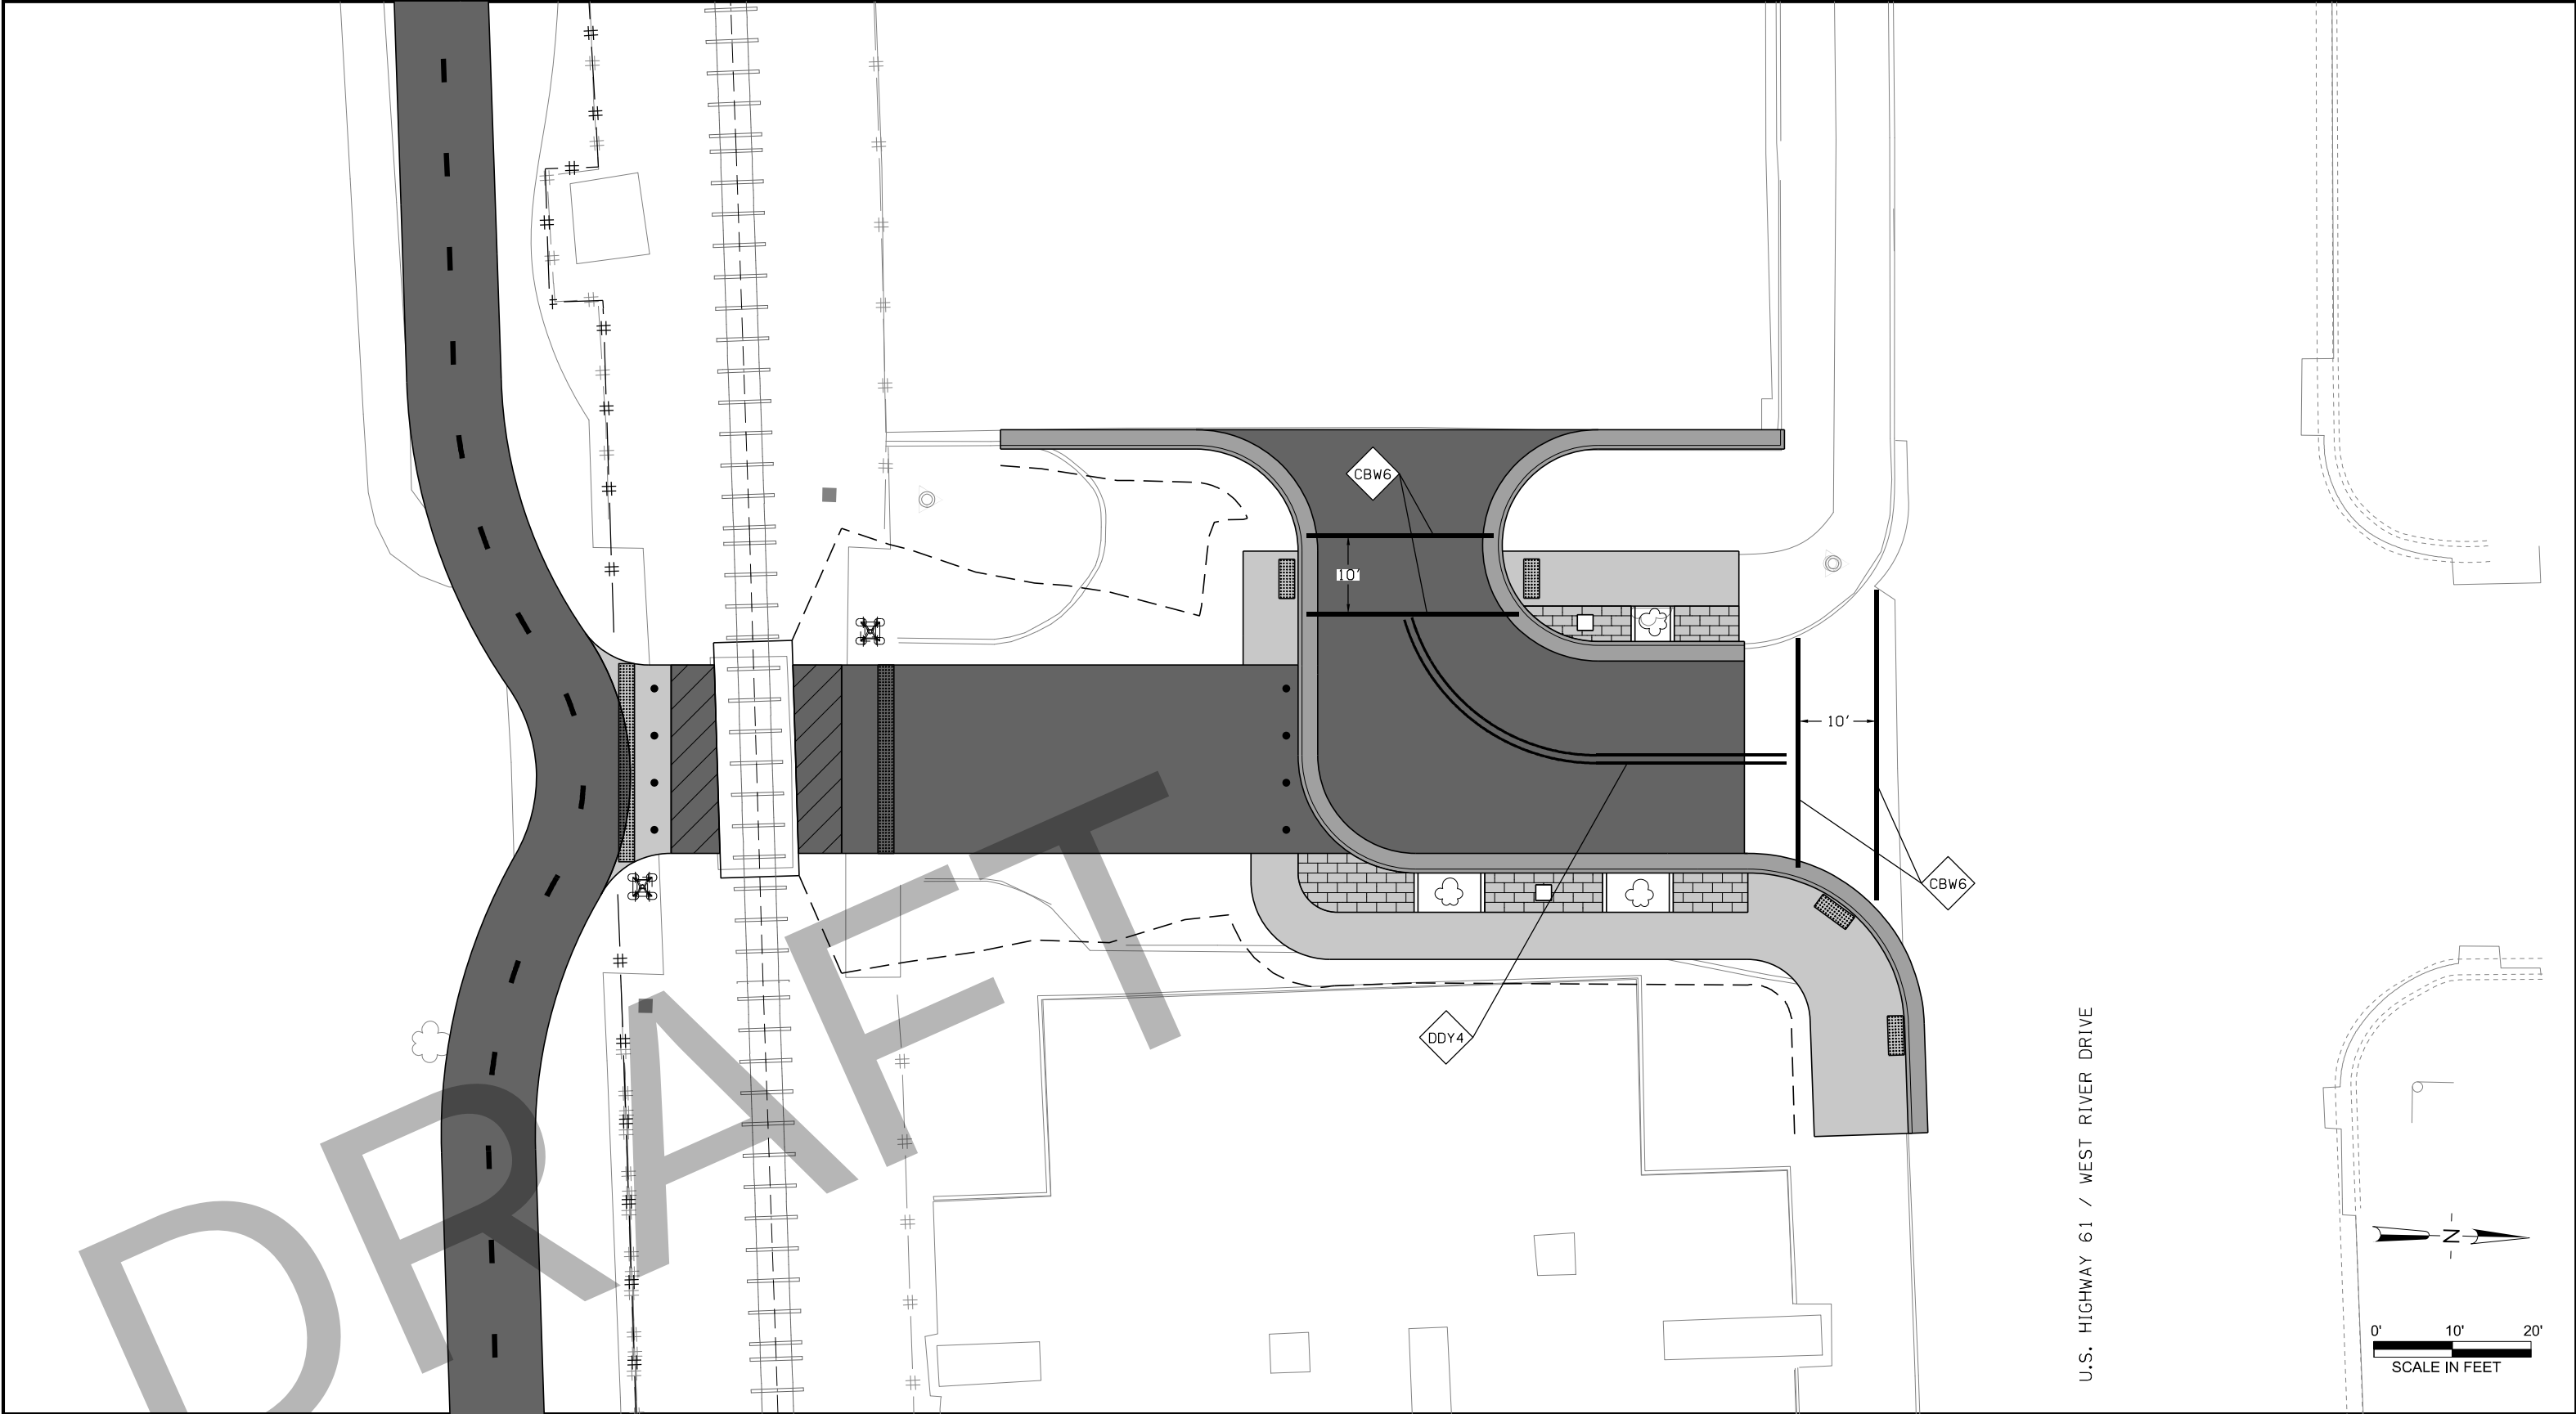

U.S. HIGHWAY 61 / WEST RIVER DRIVE

NOTE :



90% STATUS
PLOT
UN-CHECKED
WORK PRODUCT


DSN BY:	HDR Project No. 10170366
DRN BY:	CHK BY:

No.	DATE	REVISION			BY



U.S. DIVISION
CANADIAN PACIFIC TRACK RAISE
BRADY STREET
PAVEMENT MARKING PLAN

APPROVED BY:	SHEET: BRDY004 OF BRDY009
	DATE: FEBRUARY 4, 2020
	CP PLAN NO:
MGR. PROJECT SERVICES – US:	HDR PLAN NO: 100 of 178
	REV

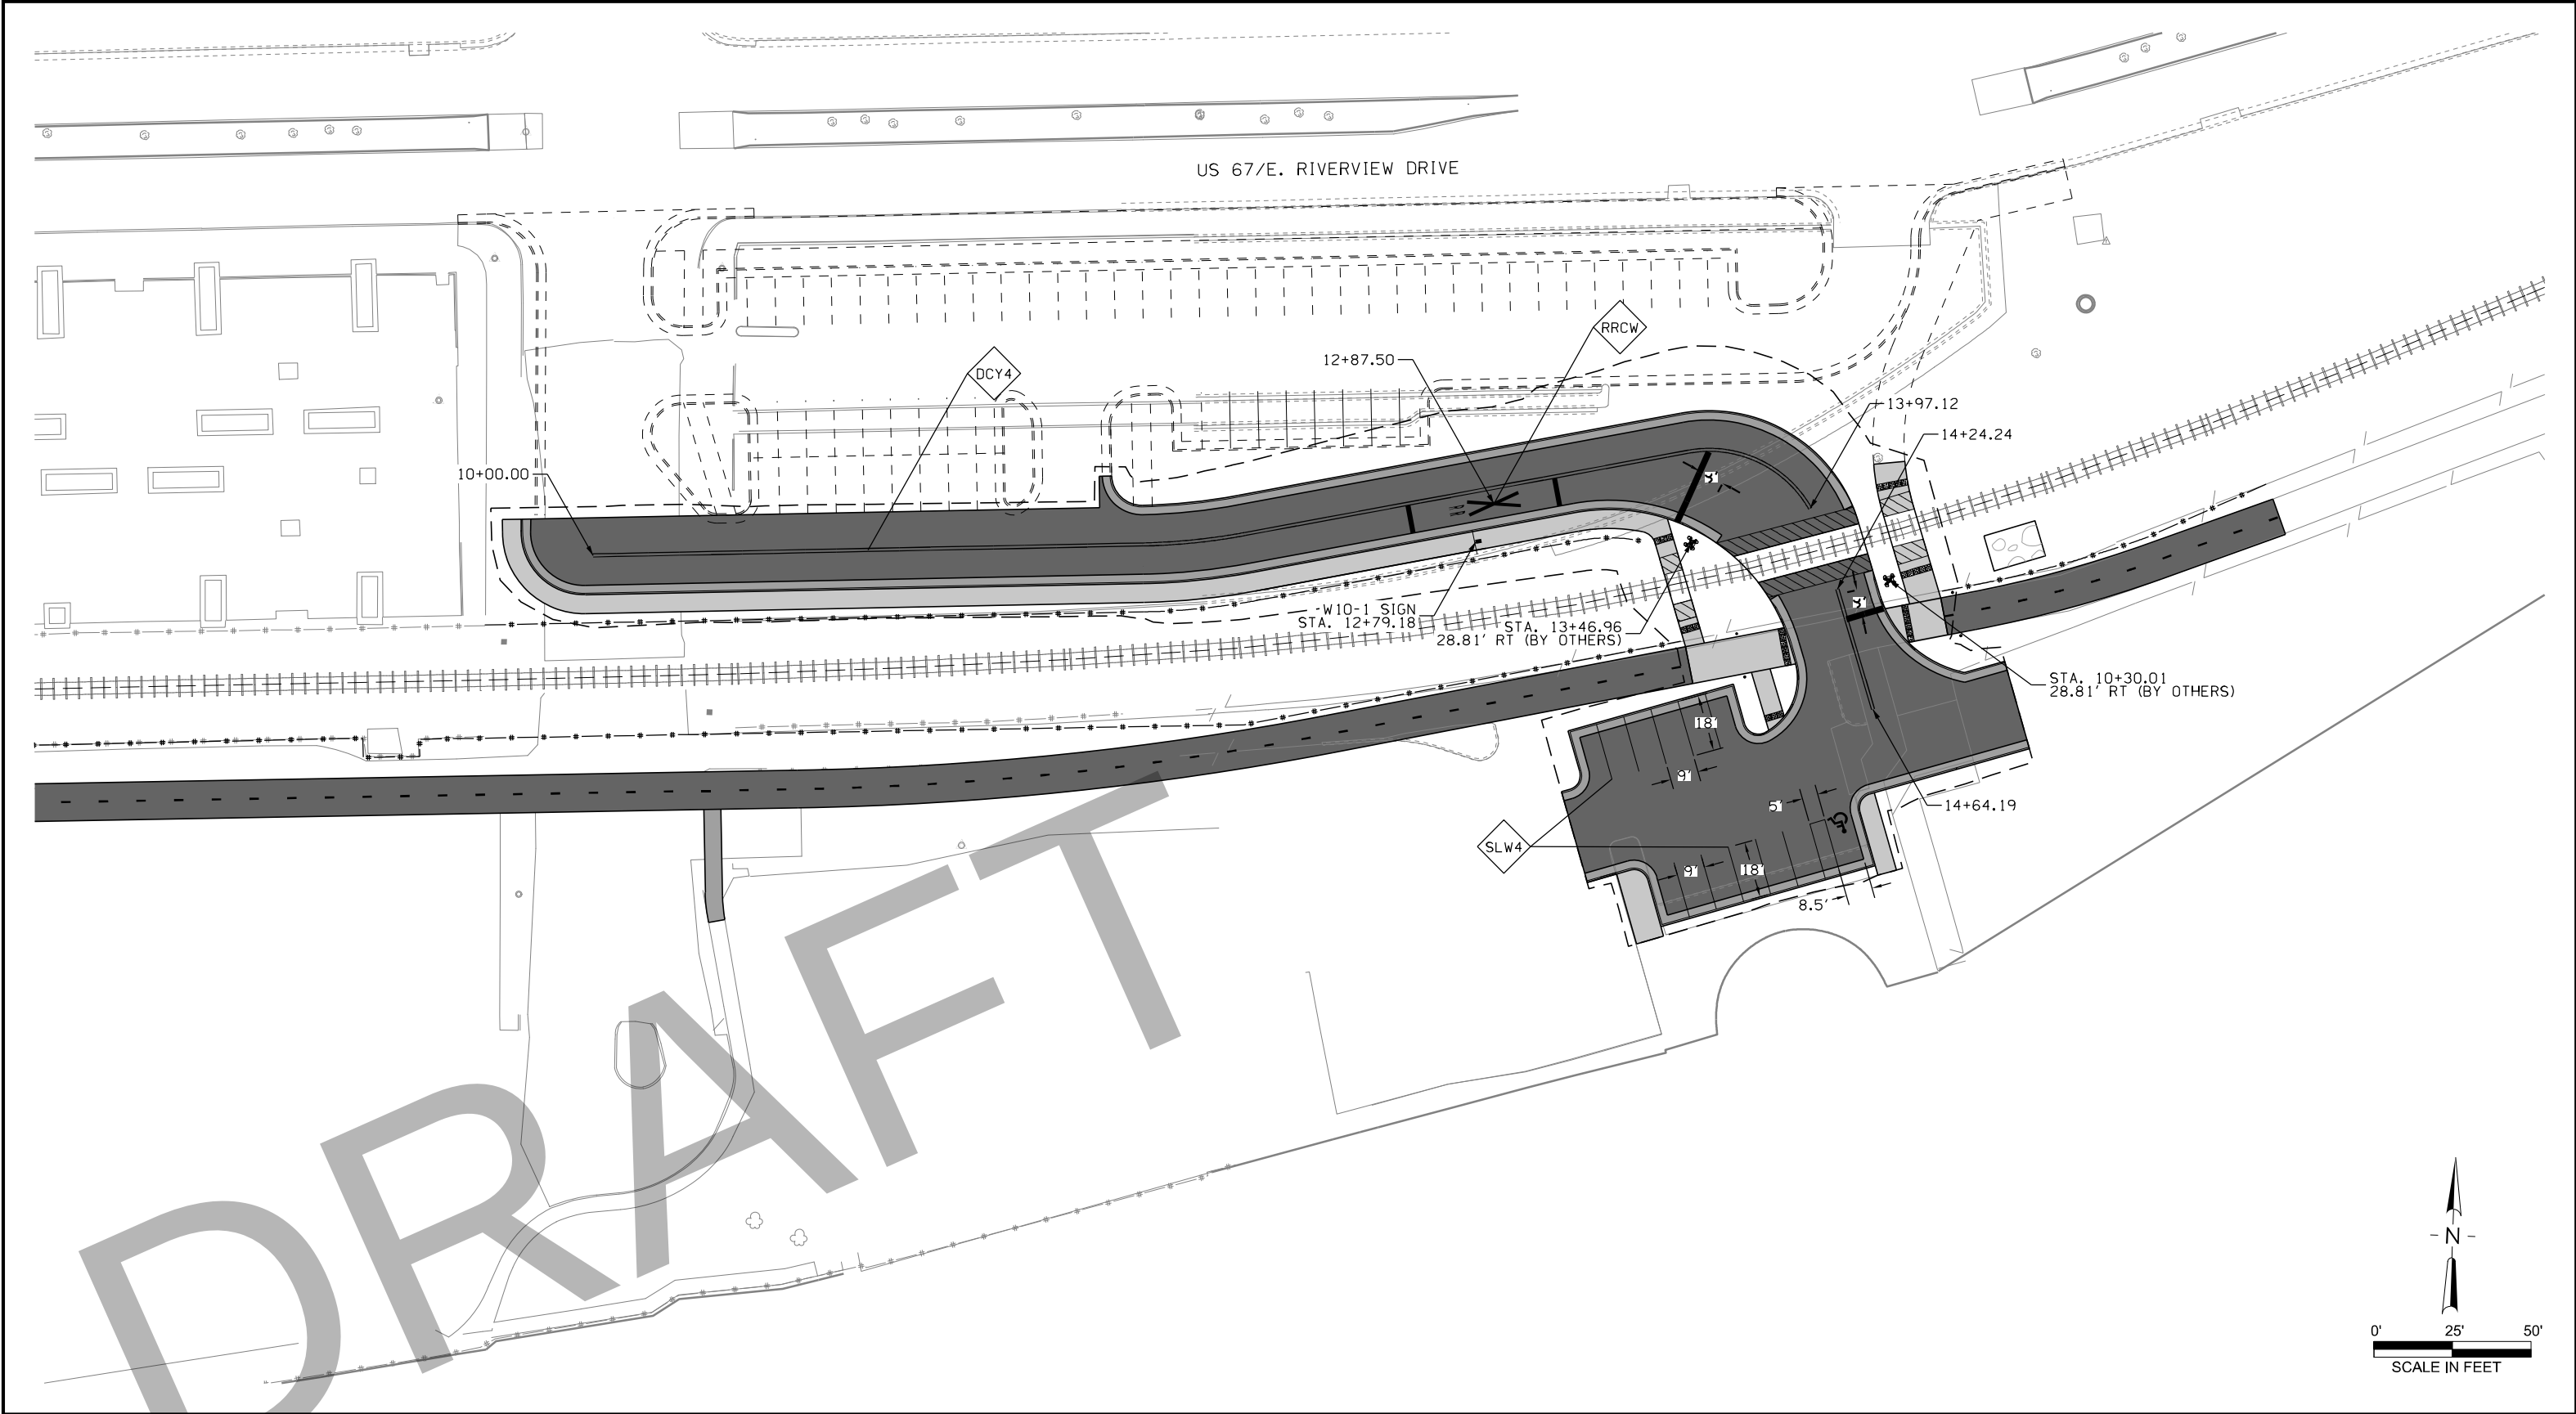

NOTE :

90% STATUS
PLOT
UN-CHECKED
WORK PRODUCT



DSN BY:	HDR Project No. 10170366
DRN BY:	CHK BY:

No.	DATE	REVISION	BY

U.S. DIVISION

CANADIAN PACIFIC TRACK RAISE
PERSHING STREET
PAVEMENT MARKING PLAN

APPROVED BY:	SHEET: PER005 OF PER020
	DATE: FEBRUARY 4, 2020
MGR. PROJECT SERVICES – US:	CP PLAN NO: HDR PLAN NO: 110 of 178
	REV

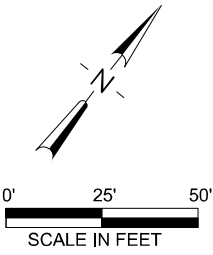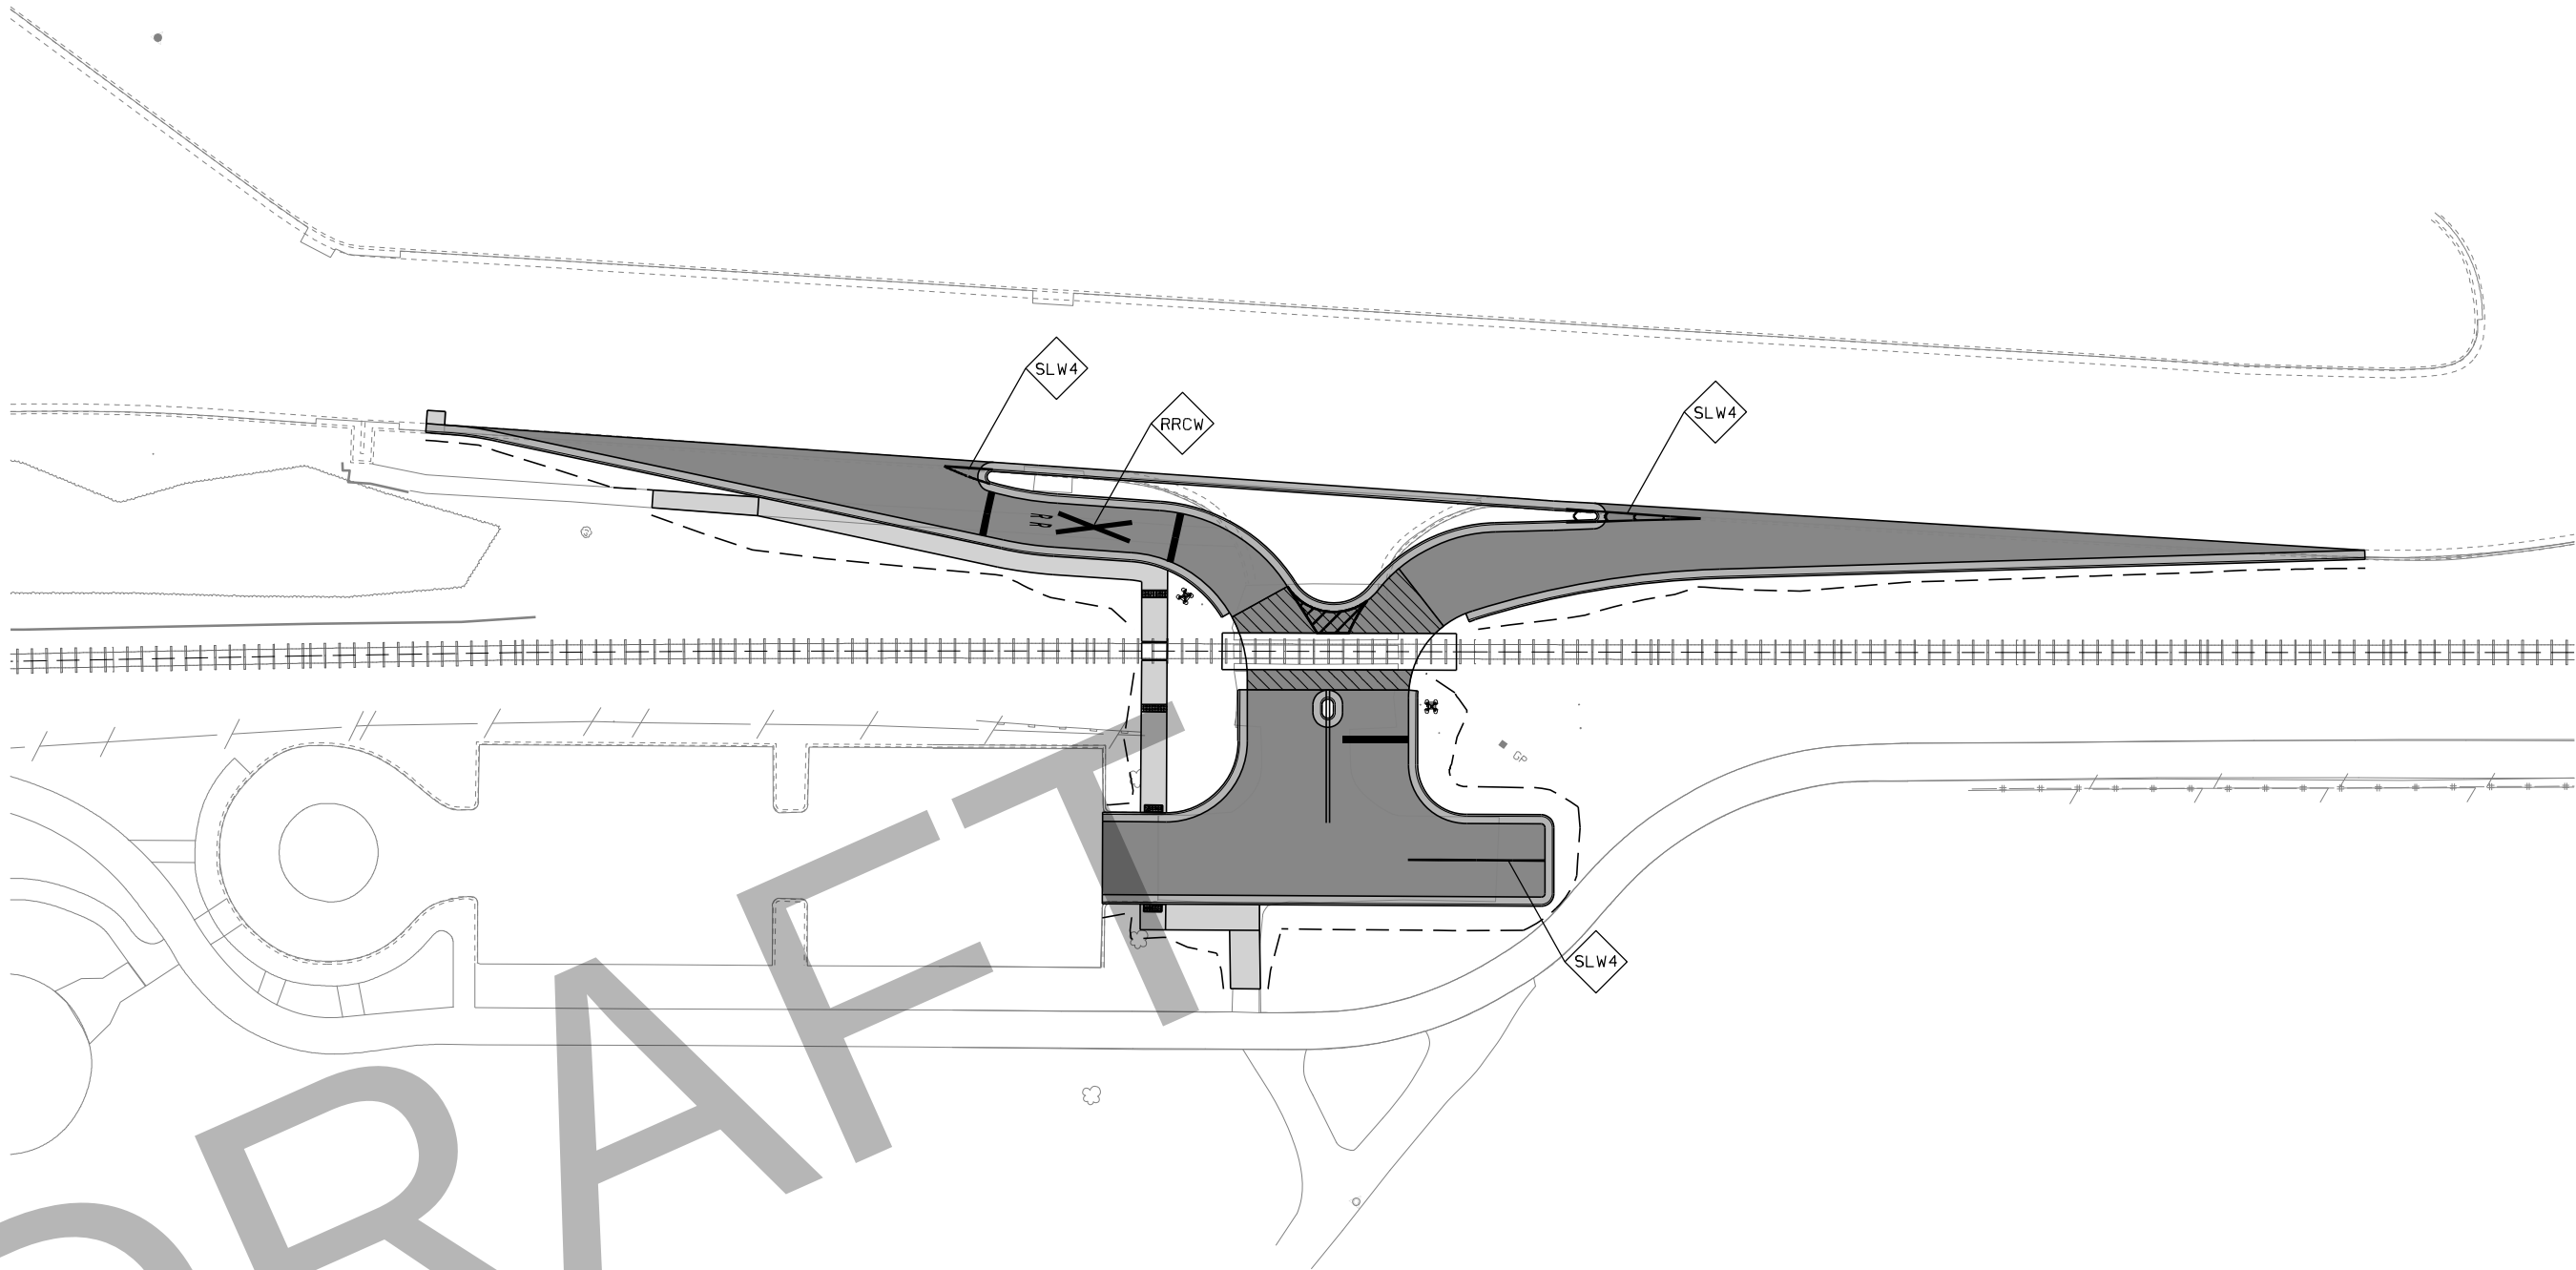

NOTE :



90% STATUS
PLOT
UN-CHECKED
WORK PRODUCT

DSN BY:	HDR Project No. 10170366
DRN BY:	CHK BY:

No.	DATE	REVISION		BY	



U.S. DIVISION
CANADIAN PACIFIC TRACK RAISE
RIVER HERITAGE
PAVEMENT MARKING PLAN

APPROVED BY:	SHEET: RVH006 OF RVH011
	DATE: FEBRUARY 4, 2020
	CP PLAN NO:
MGR. PROJECT SERVICES – US:	HDR PLAN NO: 131 of 178
	REV