


NOTES:


- 1. PREPARE LANDS IN ACCORDANCE TO PLAN L2.0 "PREPARATION FOR BASIC MAINTENANCE"
- 2. MOW AND MULCH ALL HERBACEOUS FIELD MATERIAL WITHIN BOUNDS OF SMALLER AREAS AS MARKED. NOT TO EXTEND PAST THE EDGE OF DISTURBANCE LINE
- 3. ROTOTILL SOILS TO A DEPTH OF 12". REMOVE ROOTS AND PLANT MATERIAL FOR DISPOSAL BY COMPOSTING ON THE PROPERTY.
- 4. REMOVE ROOTS, STONES, AND DETRITUS AND BREAK UP CLODS.
- 5. ADD COMPOSTED MANURE TO A DEPTH OF 3". ROTOTILL TO BLEND.
- 6. COLLECT AND SUBMIT SOILS FOR ANALYSIS FOR NUTRIENTS AND ORGANIC MATTER
- 7. FERTILIZE TO THE SPECIFICATIONS OF SOILS REPORT
- 8. PLANT LANDSCAPE PLUGS IN SPRING
- 9. IRRIGATE REGULARLY UNTIL ESTABLISHED
- 10. HAND WEED AS NECESSARY
- 11. ONCE ESTABLISHED, MOW ONCE YEARLY OUTSIDE OF WILDLIFE NESTING SEASONS

AREA OF PREPARED NEW MEADOW= 4,827 SQ FT
TIME FOR PREPARATION = 16-24 HOURS
TIME FOR ESTABLISHMENT = 1-2 YEARS

LEGEND

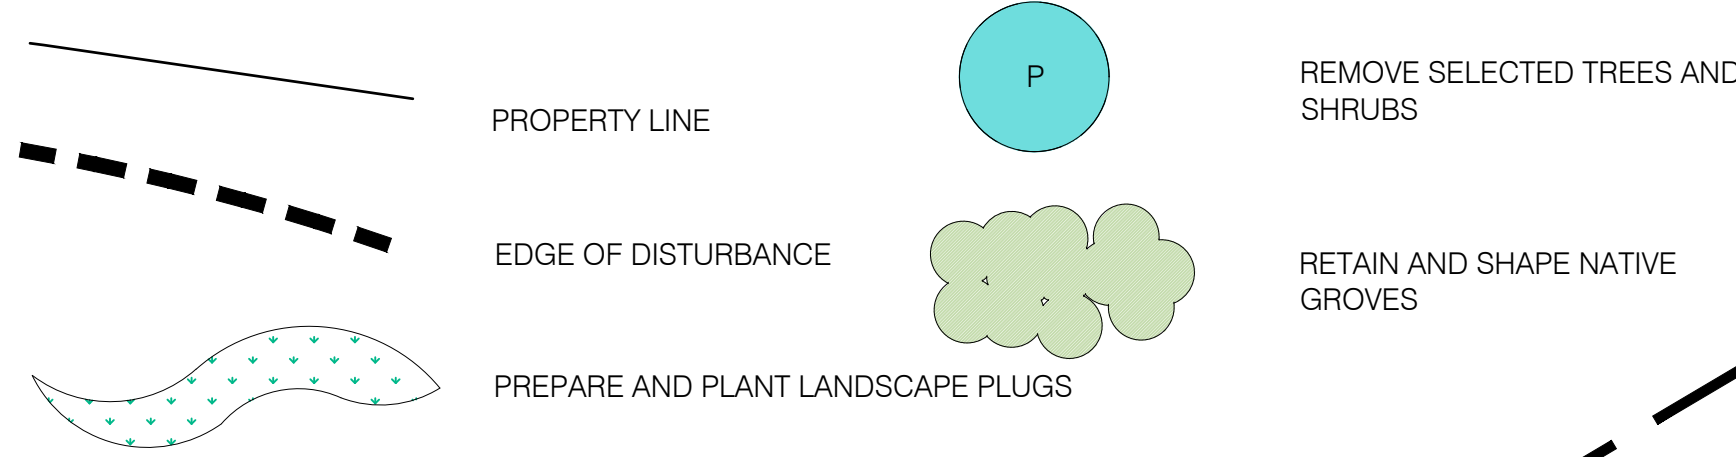

NOTE: BASE PLAN WAS CREATED USING EXISTING PROPERTY PARCEL INFORMATION FROM VERMONT CENTER FOR GEOGRAPHIC INFORMATION AND FROM FIELD MEASUREMENTS COLLECTED ON SITE. NO ADDITIONAL SURVEY HAS BEEN PERFORMED NOR IS THIS A LEGAL BOUNDARY SURVEY. PLANT LOCATIONS HAVE BEEN APPROXIMATED FOR THE PURPOSES OF THIS STUDY.

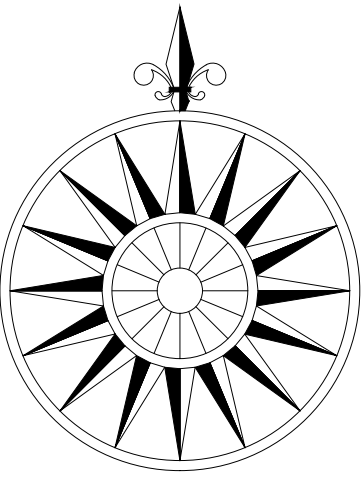

WATER STREET STUDY
JAMAICA, VERMONT

CONCEPT PLAN

DESCRIPTION	

WILDFLOWER MEADOW
REVITALIZATION OPTION B

9-22-22
scale 1"=20'
ELB

DRAWING NUMBER

L3.1

Evernest Designs
1031 MOWREY ROAD
JAMAICA, VERMONT
05343

