




VIEW FROM SOUTH SIDE OF CARY ST., LOOKING NORTH



VIEW FROM NORTH SIDE OF CARY ST., LOOKING SOUTH

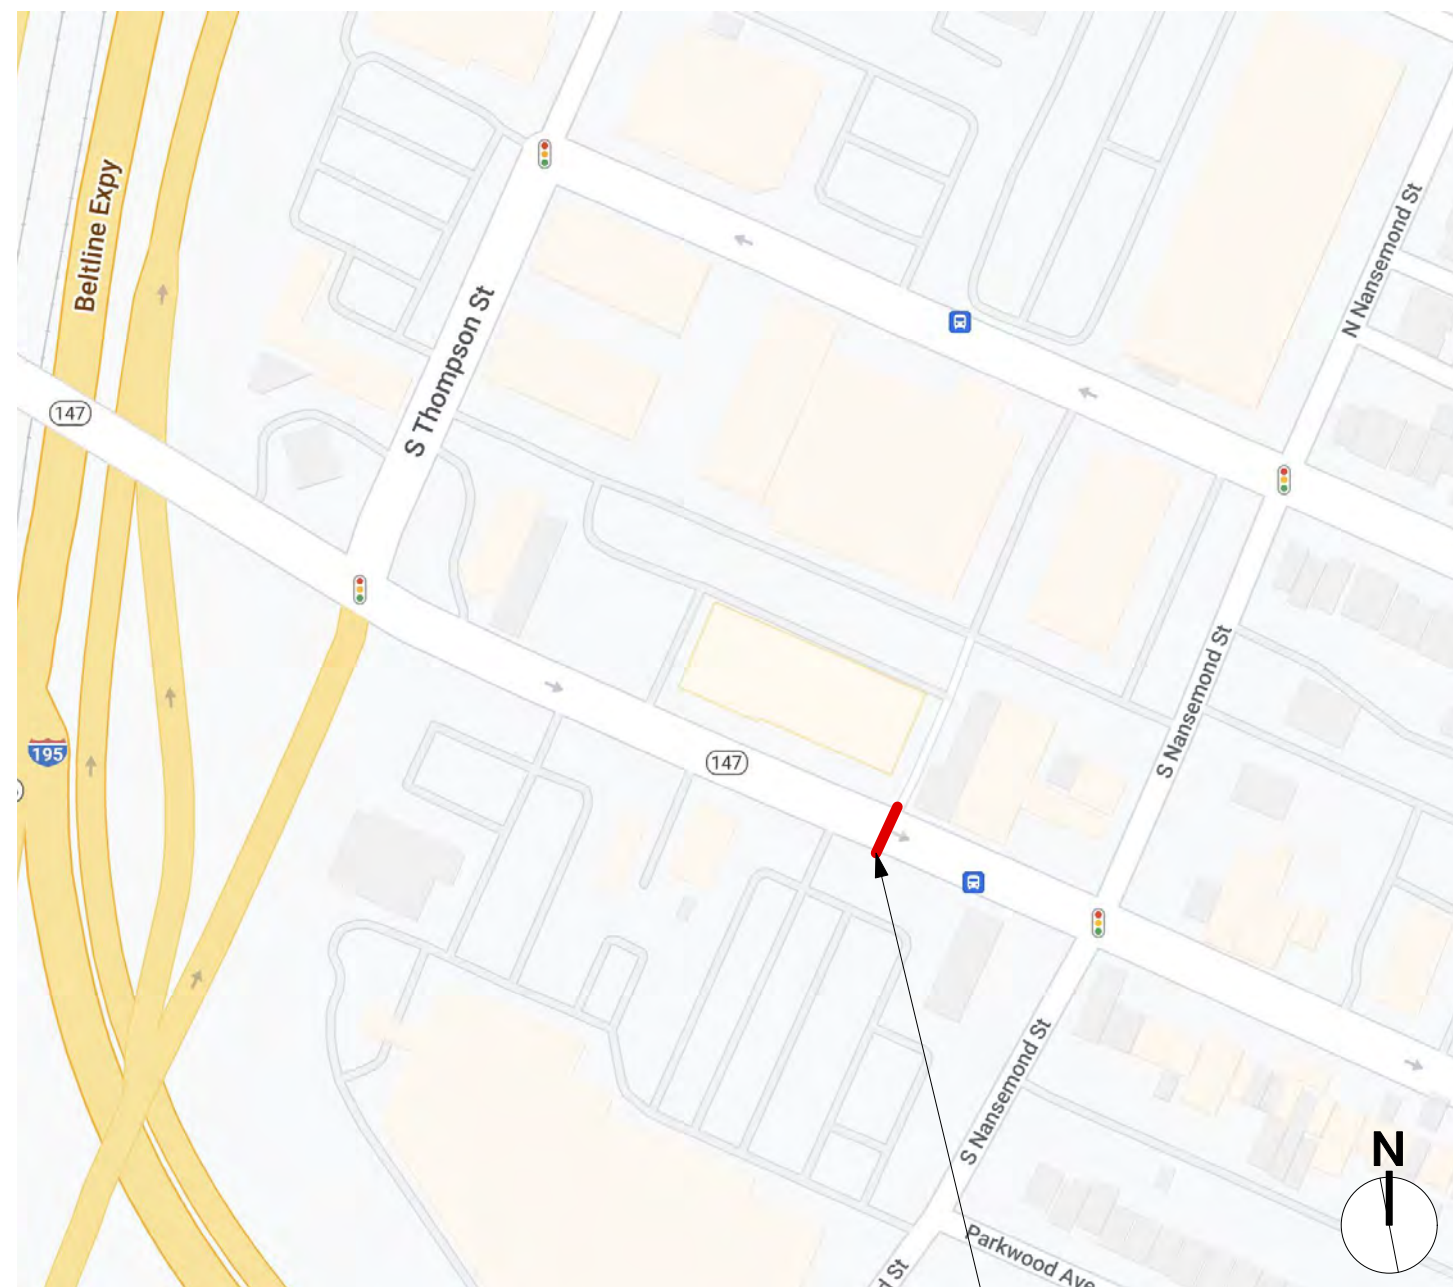

PROPOSED OVERHEAD SIGN

APPROXIMATE LOCATION

CARYTOWN GATEWAY SIGN - 3507 W CARY ST

3/19/2024

LOCATION PLAN & PHOTOS