



# TH 19 AND CSAH 2/CR 96 ROUNDAABOUT SP 6602-32

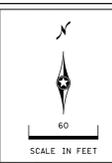

Preliminary  
Subject to Change

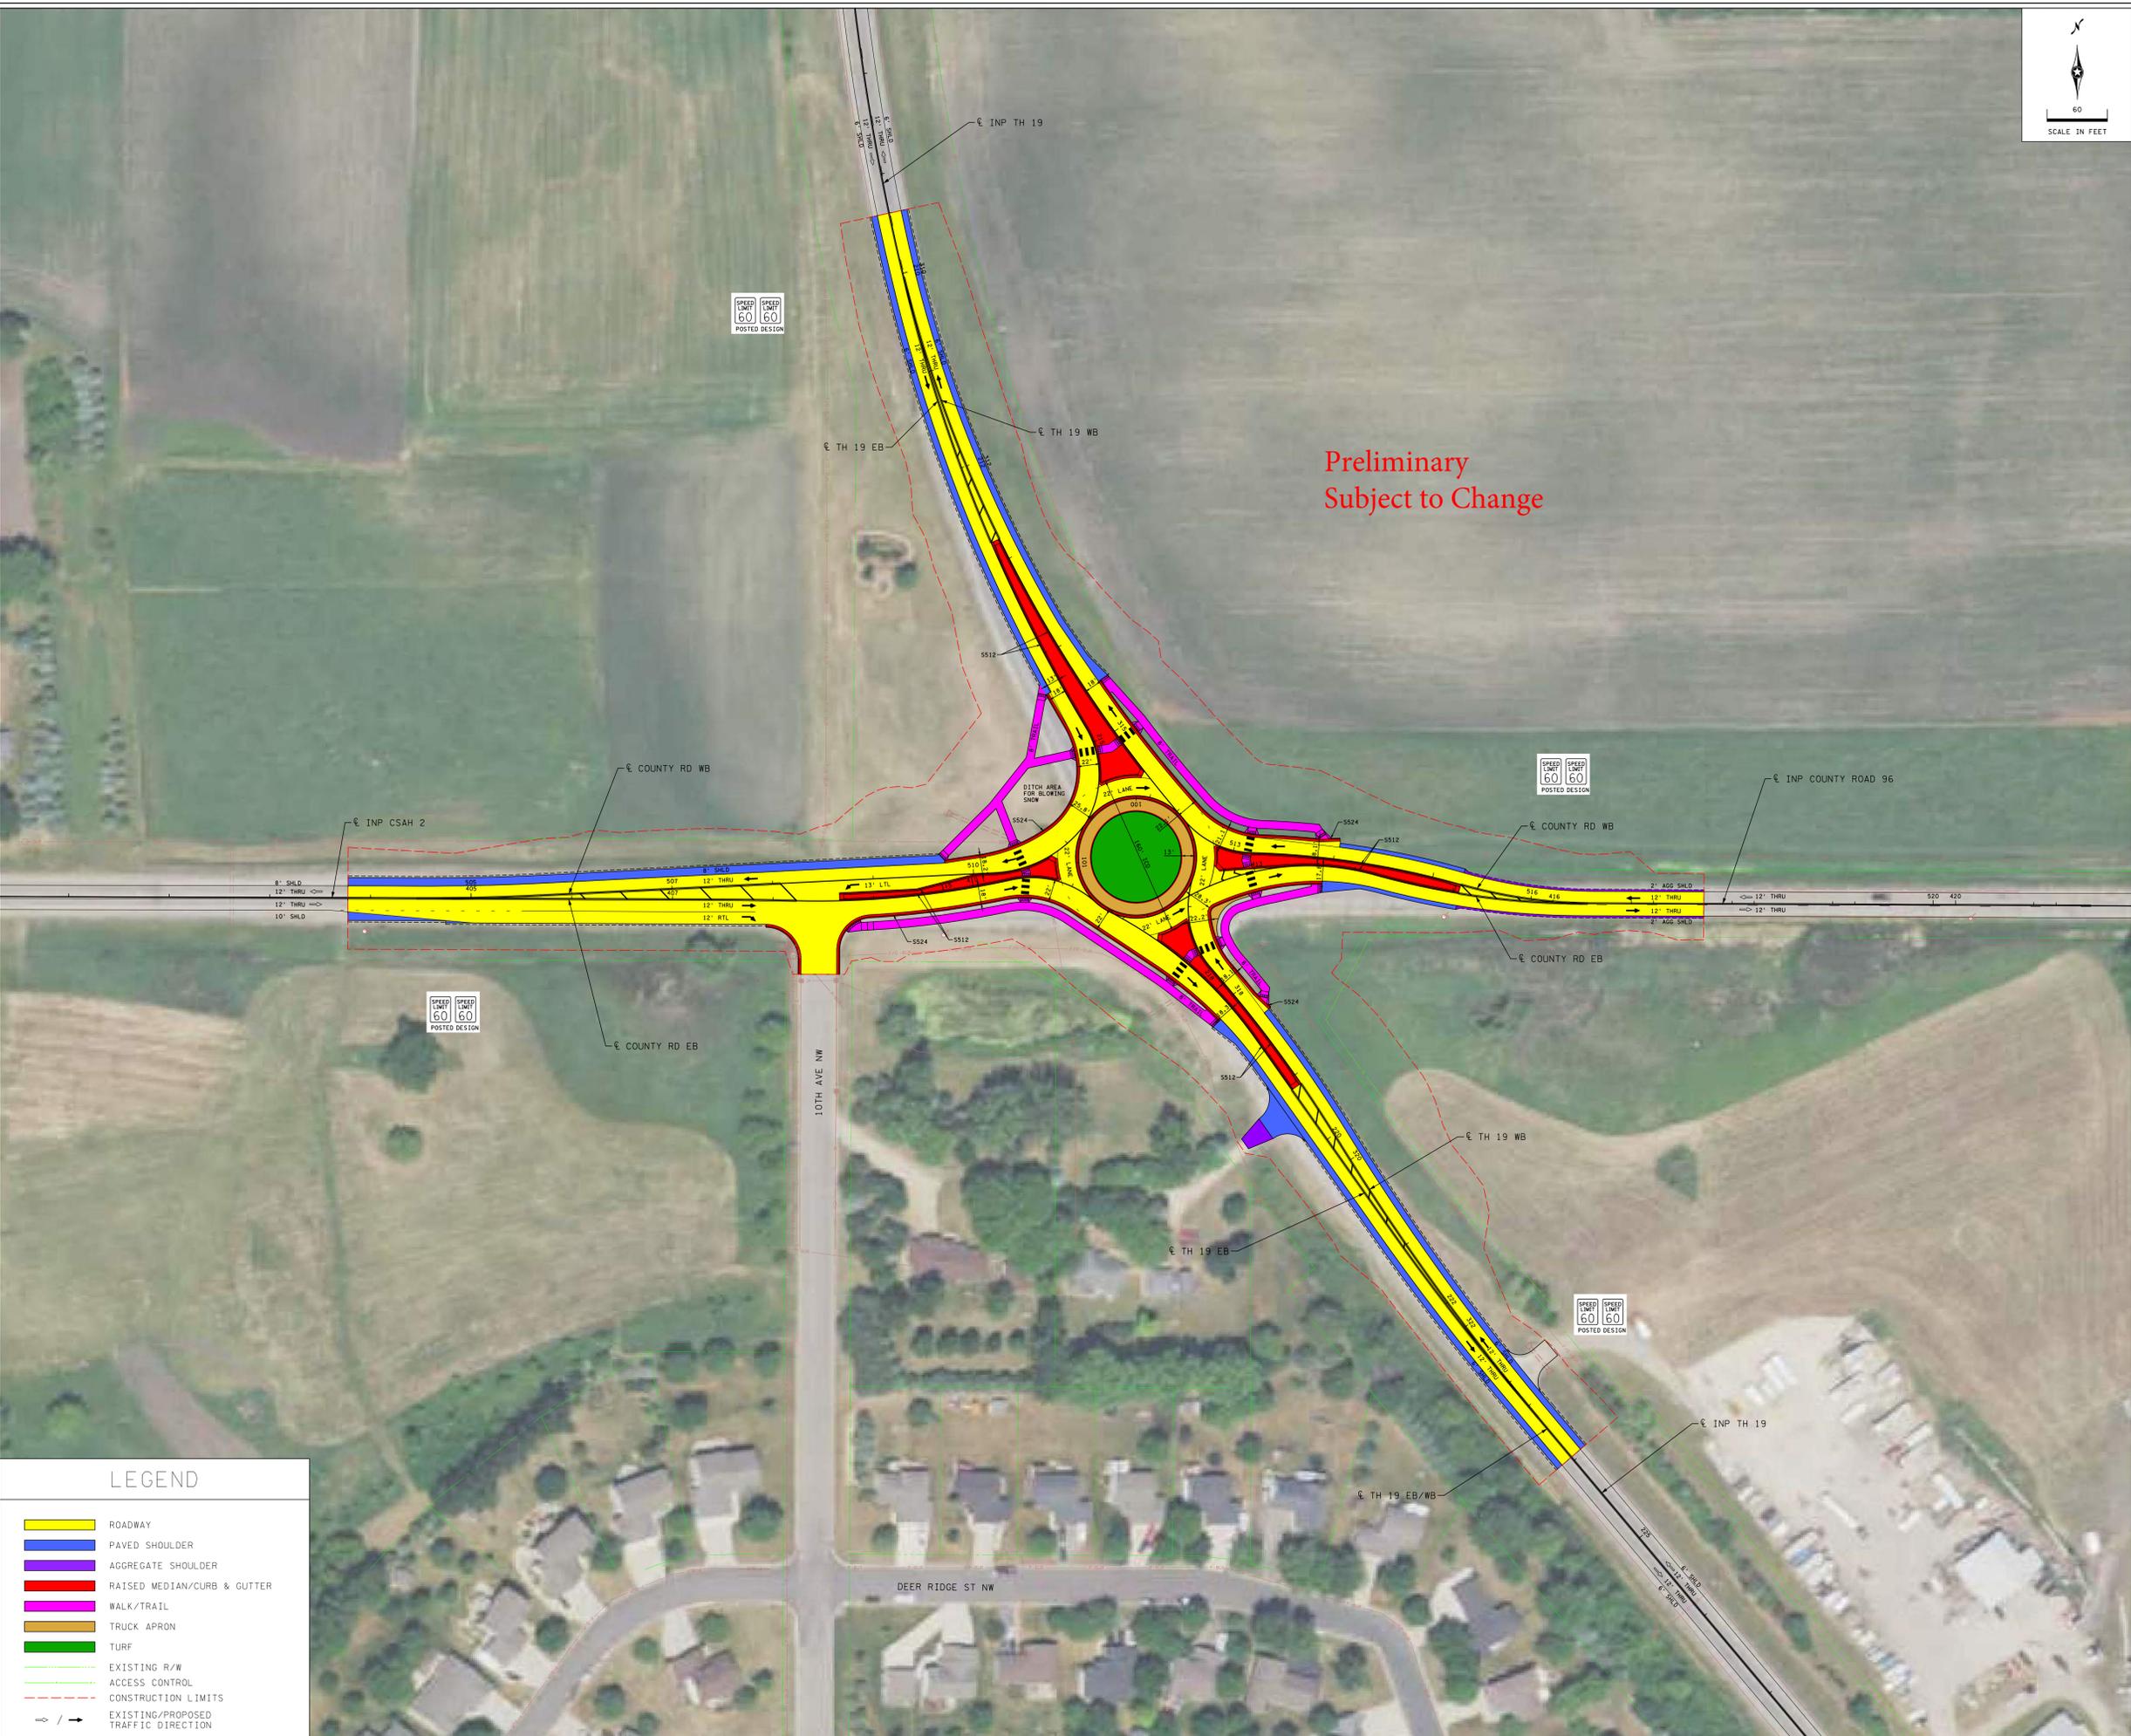

## LEGEND

- ROADWAY
- PAVED SHOULDER
- AGGREGATE SHOULDER
- RAISED MEDIAN/CURB & GUTTER
- WALK/TRAIL
- TRUCK APRON
- TURF
- EXISTING R/W
- ACCESS CONTROL
- CONSTRUCTION LIMITS
- EXISTING/PROPOSED TRAFFIC DIRECTION