


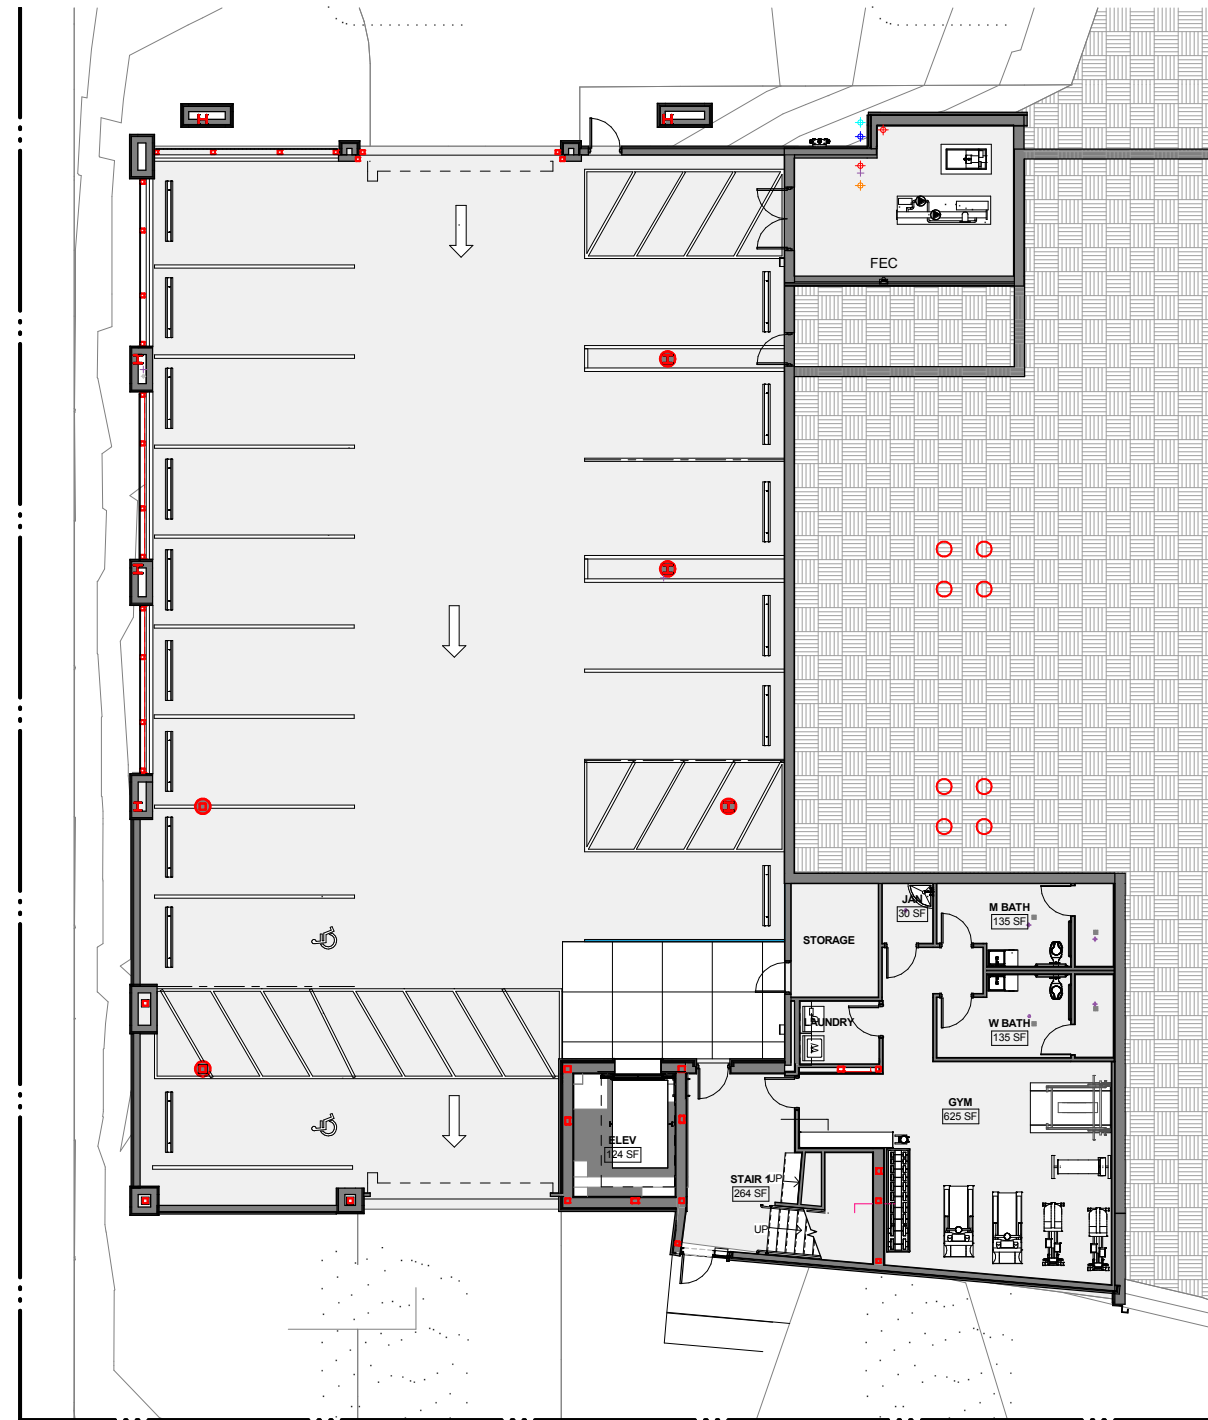
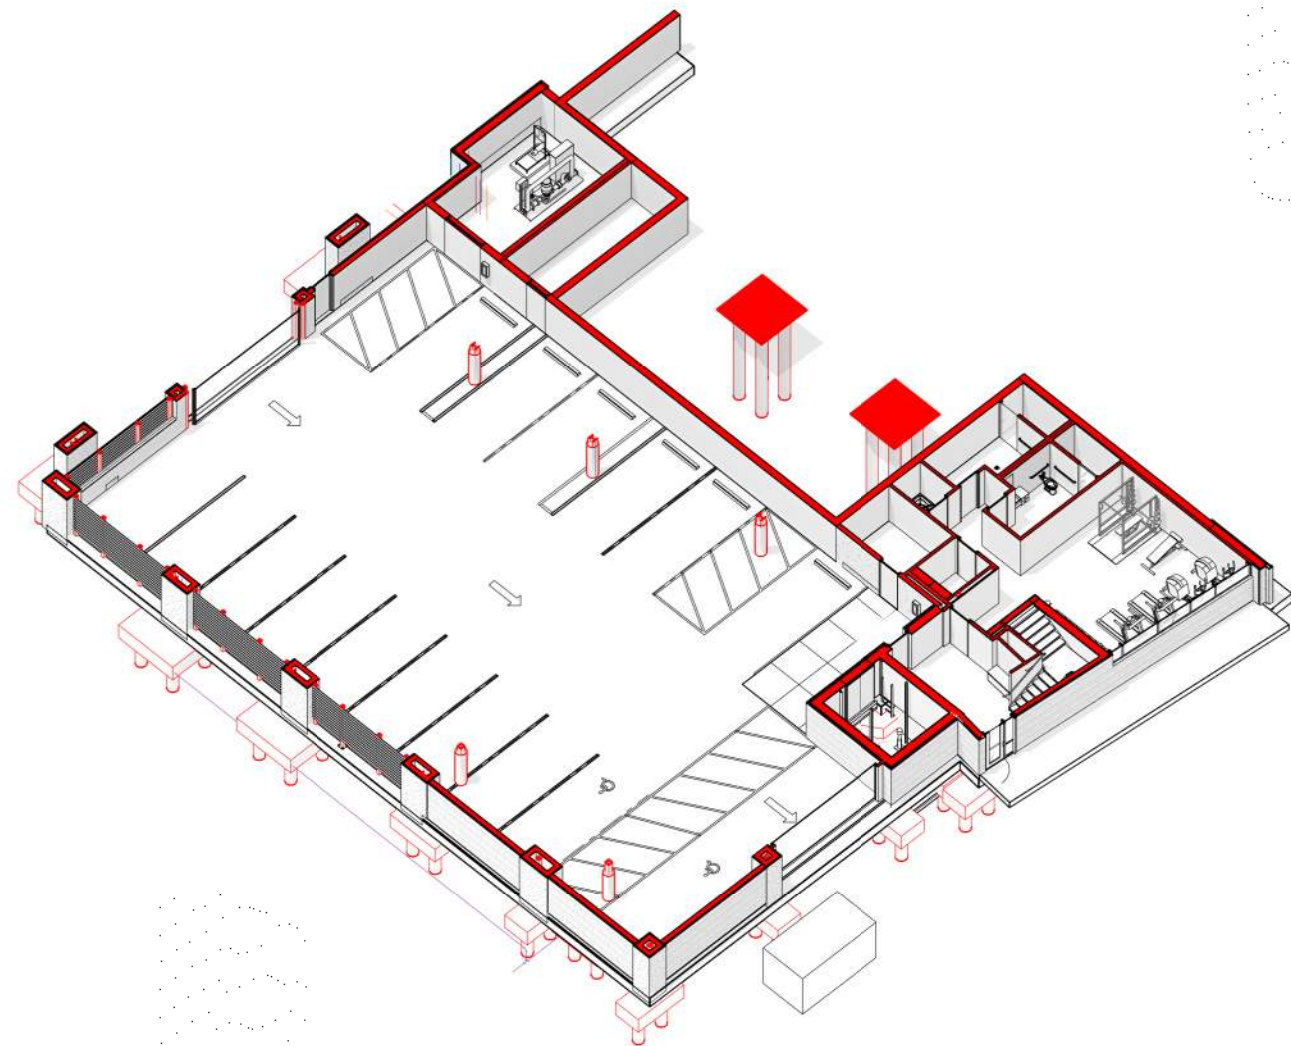
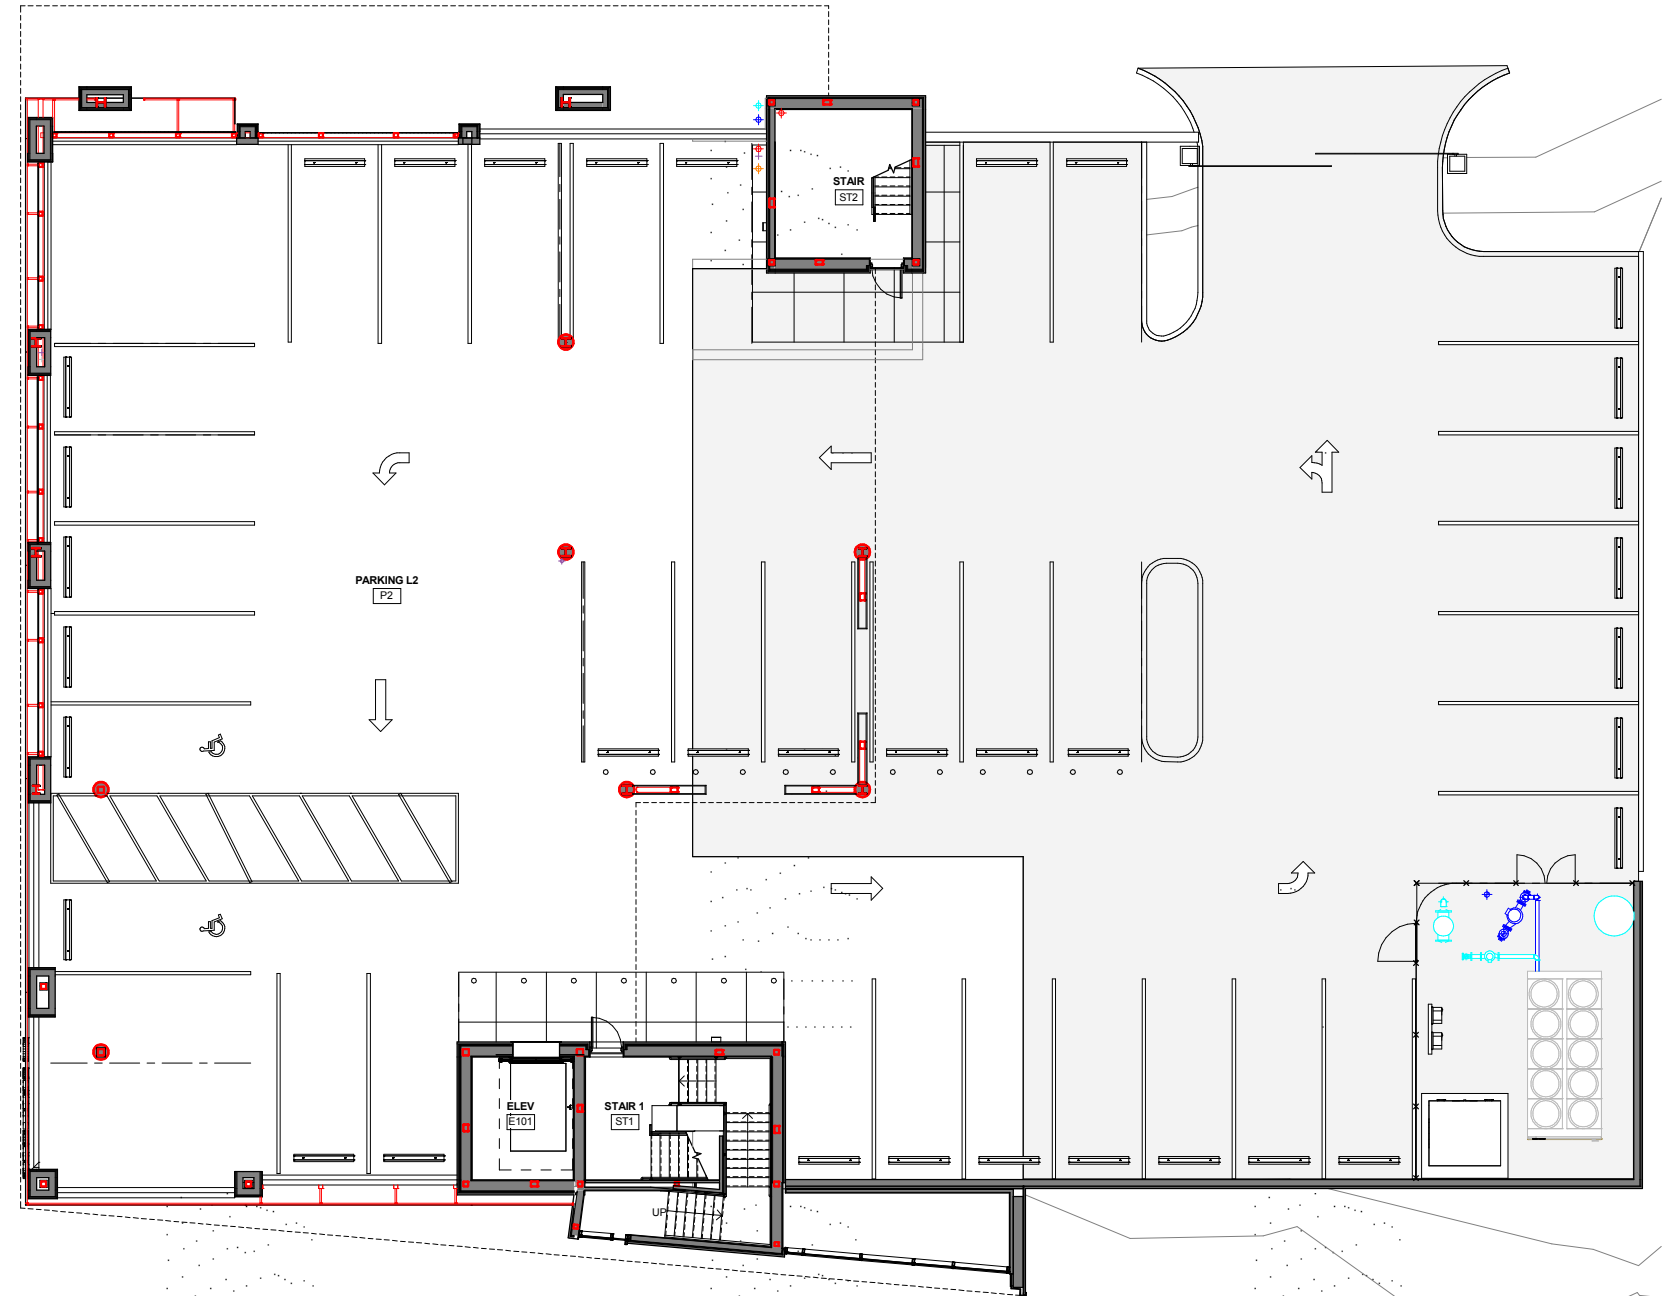



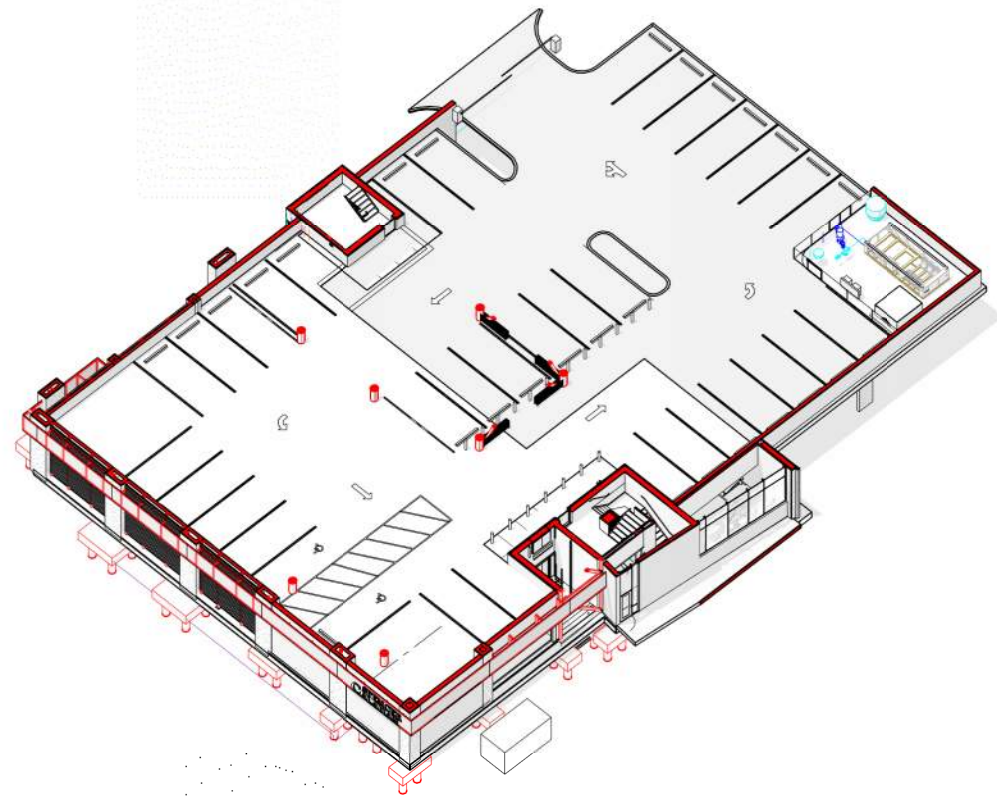


1 PARKING LEVEL 1
1/8" = 1'-0"


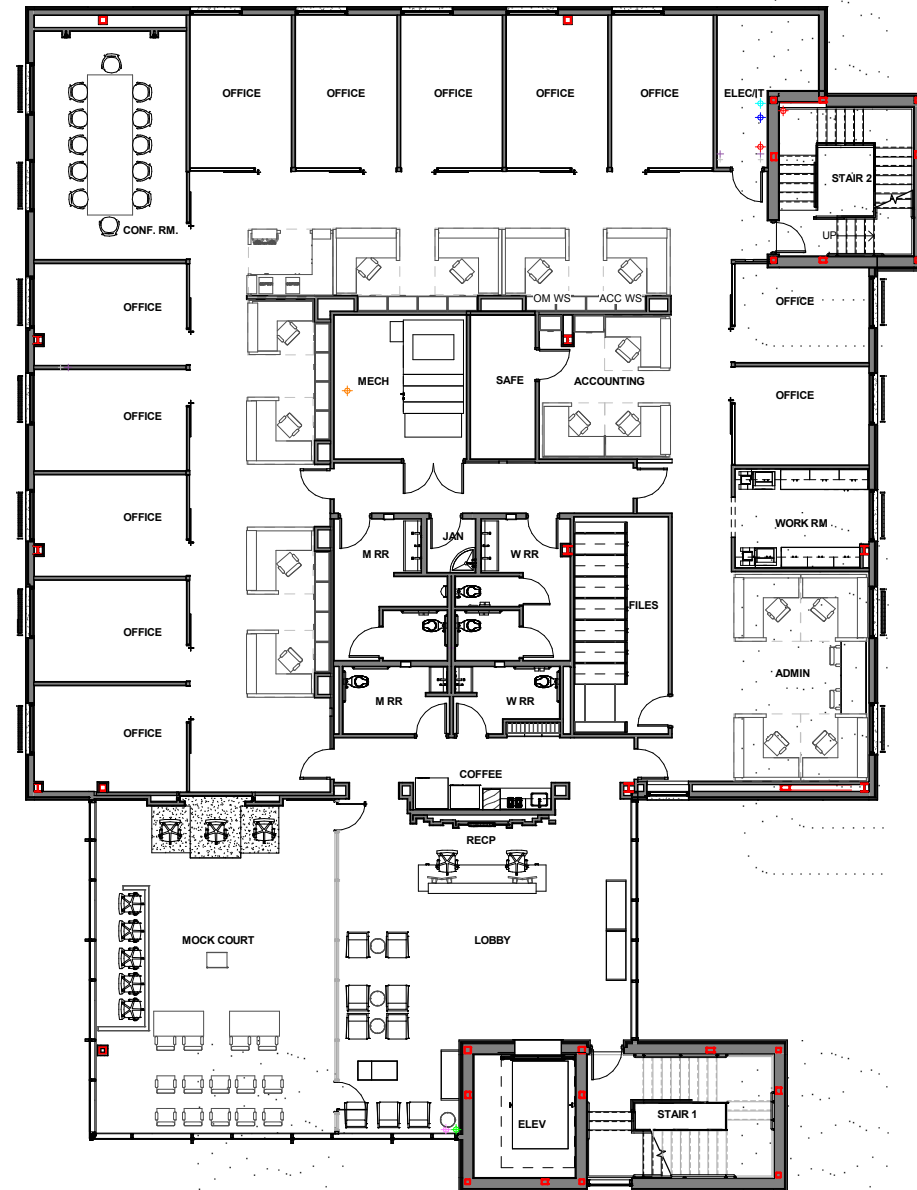


N
1 PARKING LEVEL 2
1/8" = 1'-0"

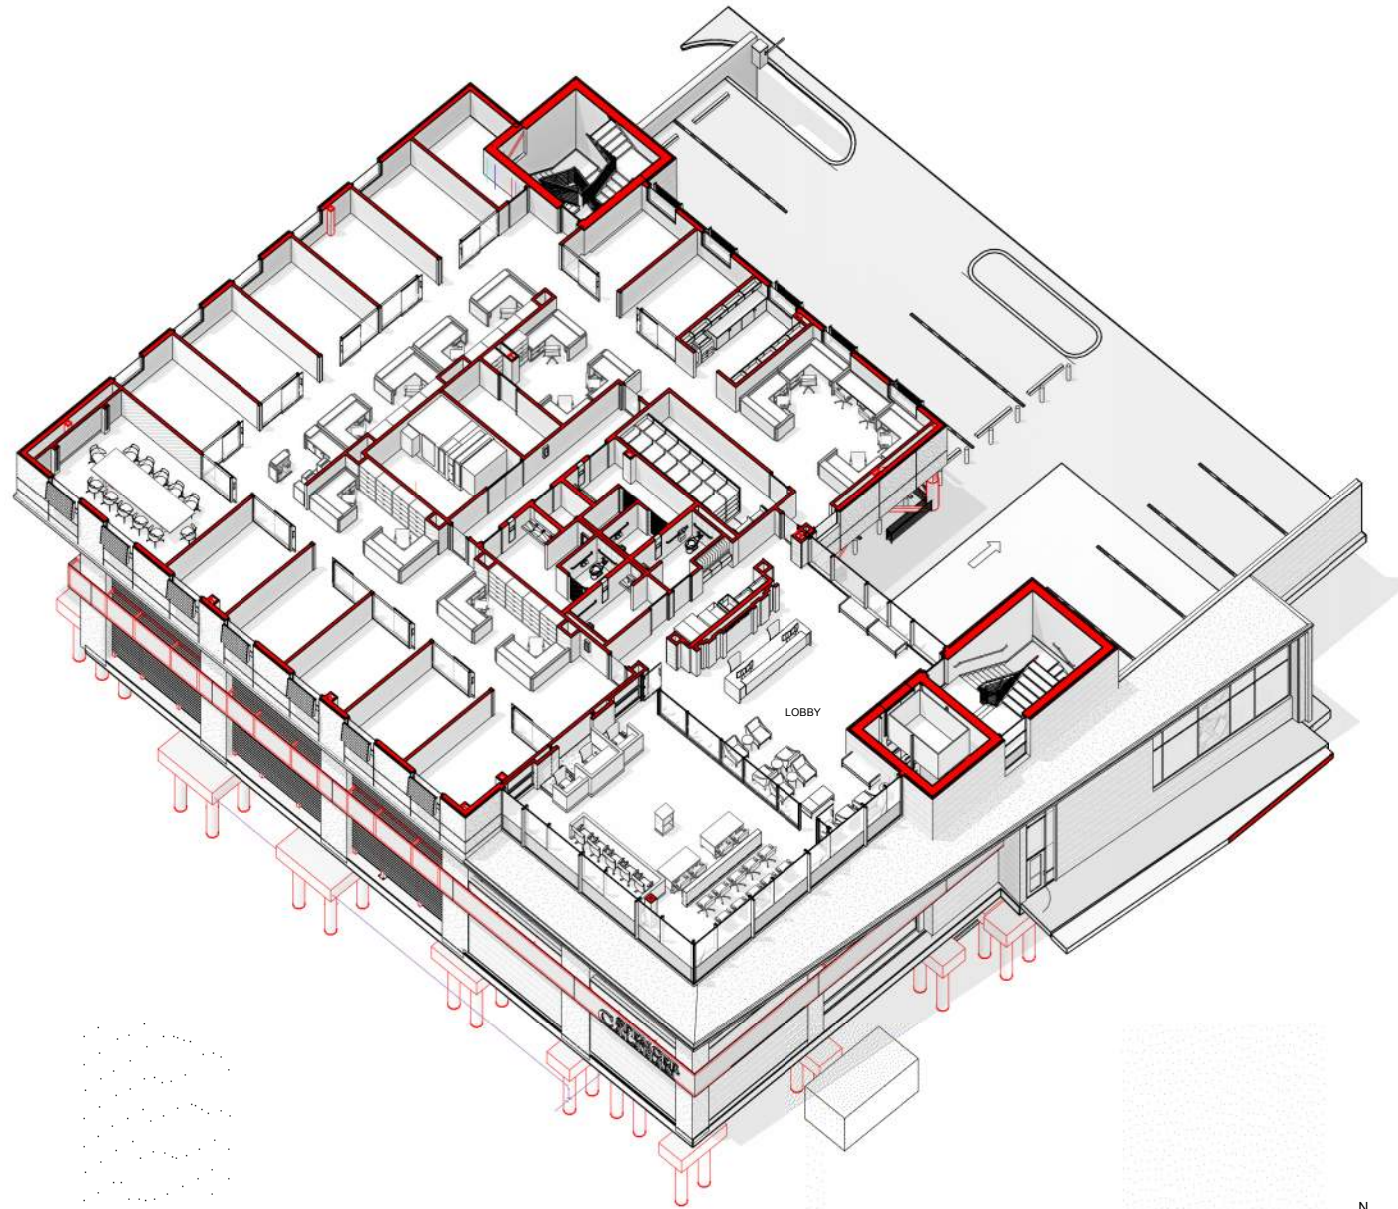


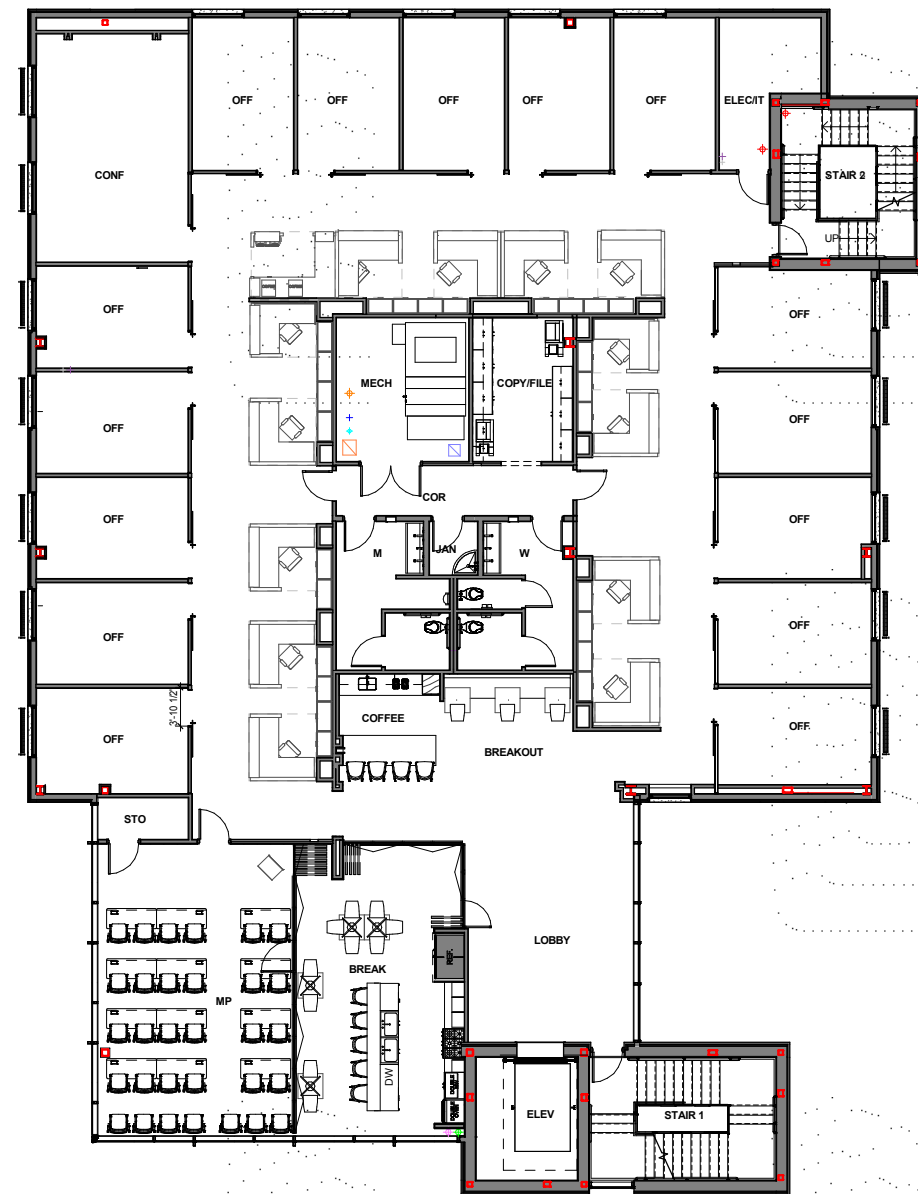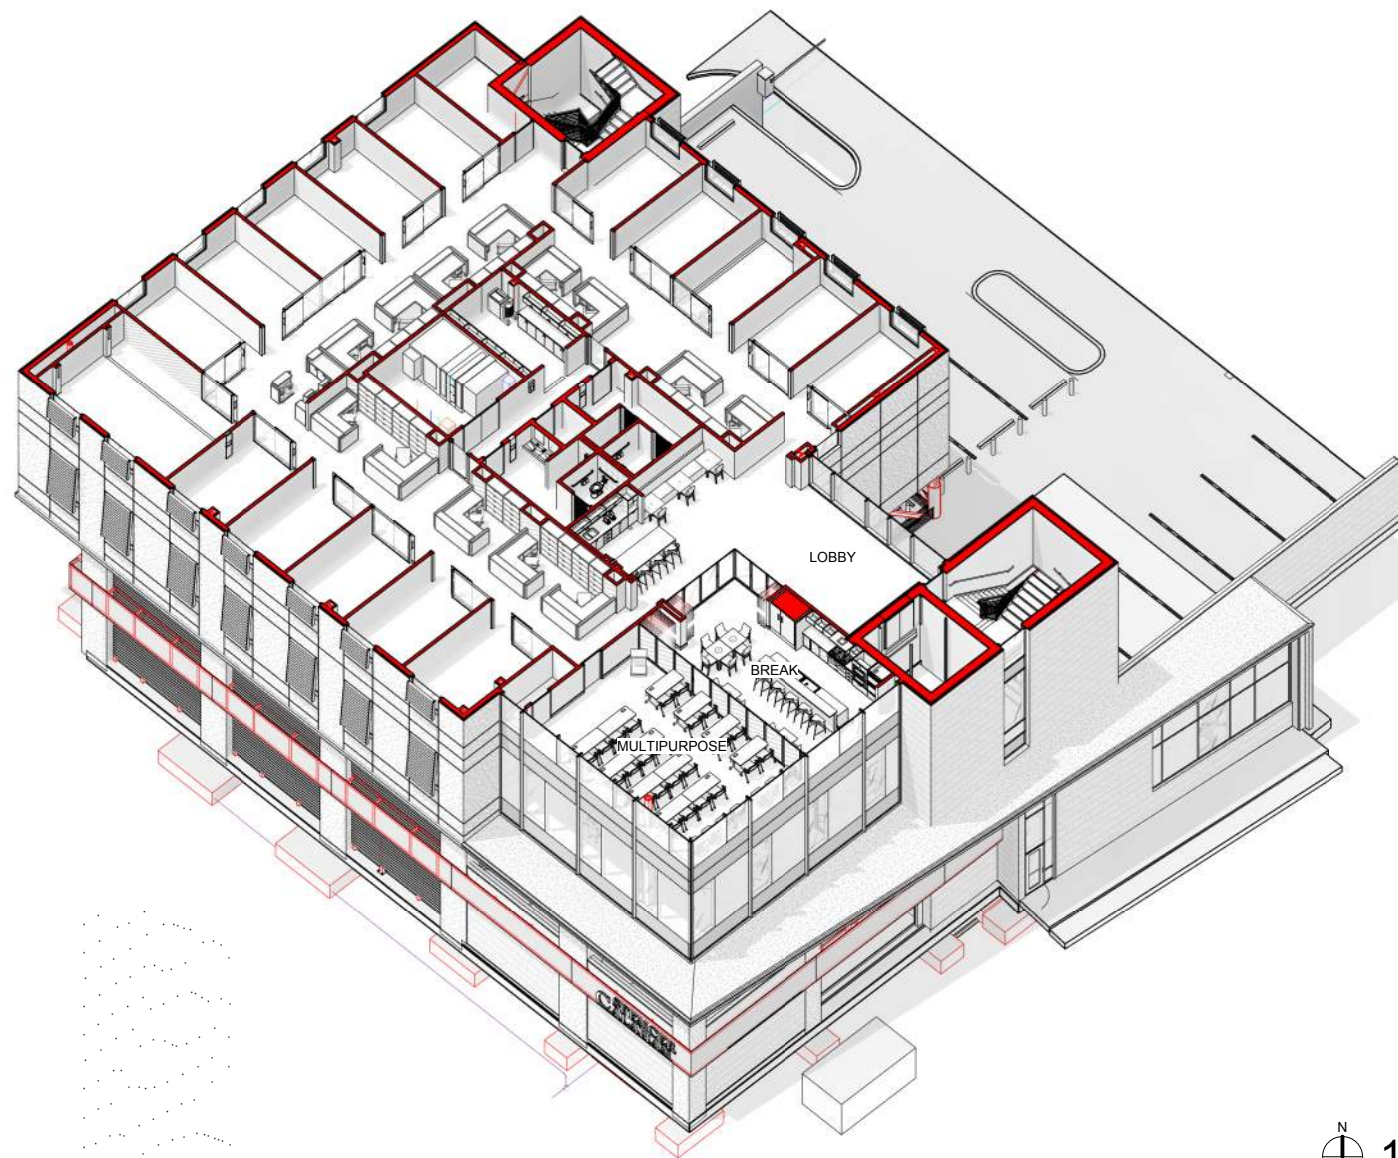

1 2ND FLOOR PLAN
1/8" = 1'-0"

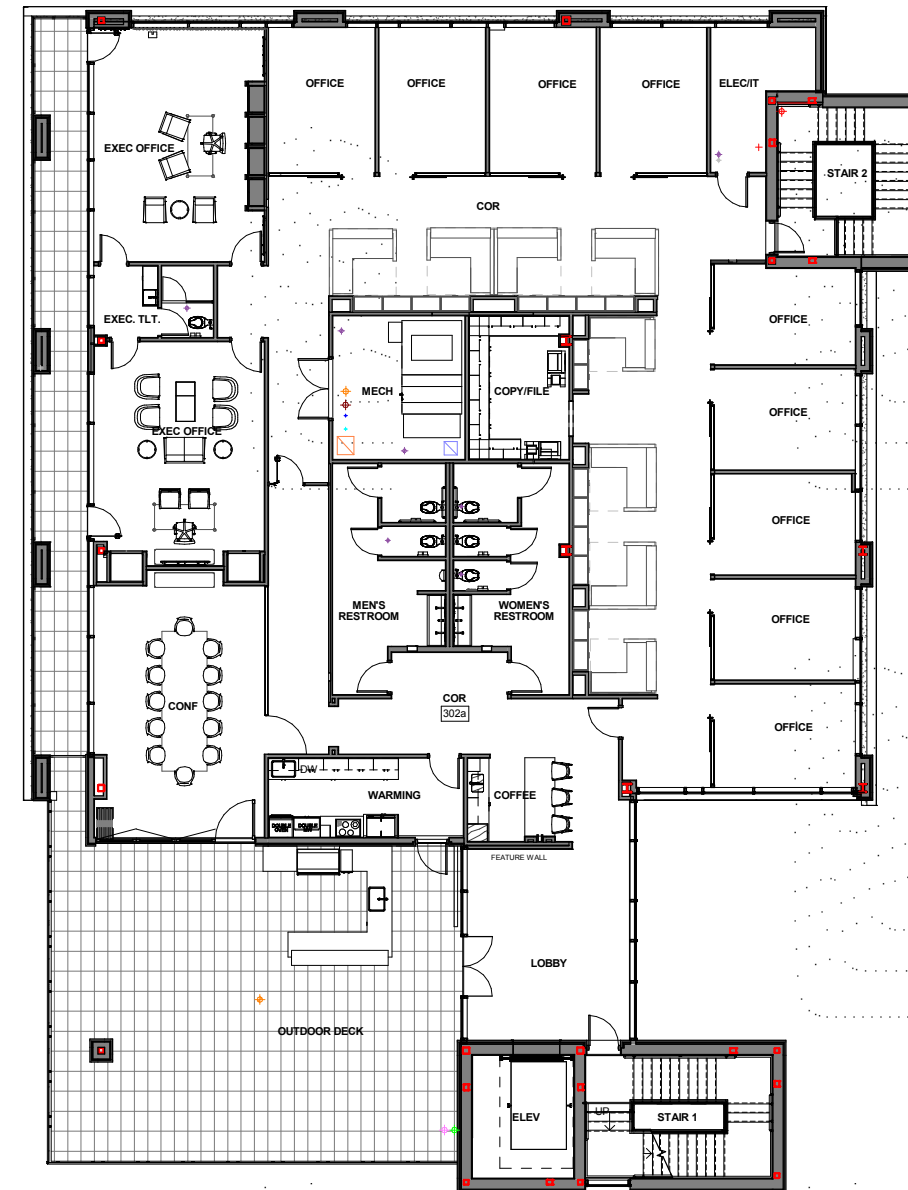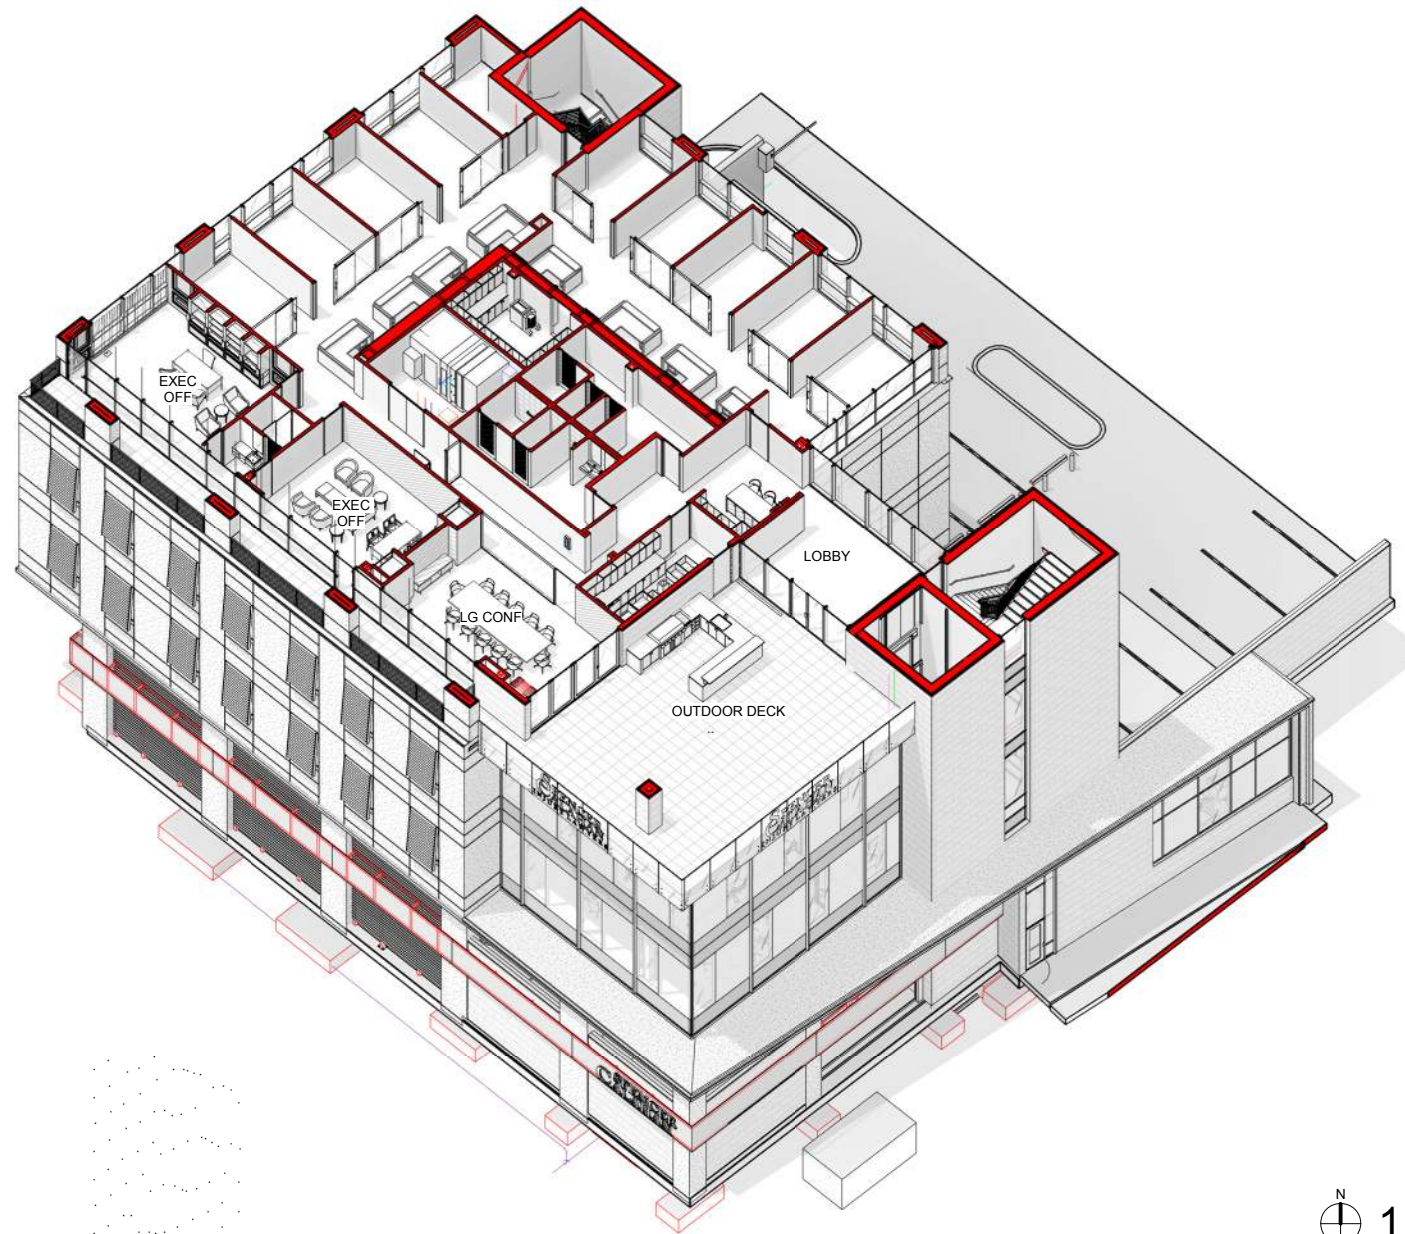

N
1 3RD FLOOR PLAN
1/8" = 1'-0"

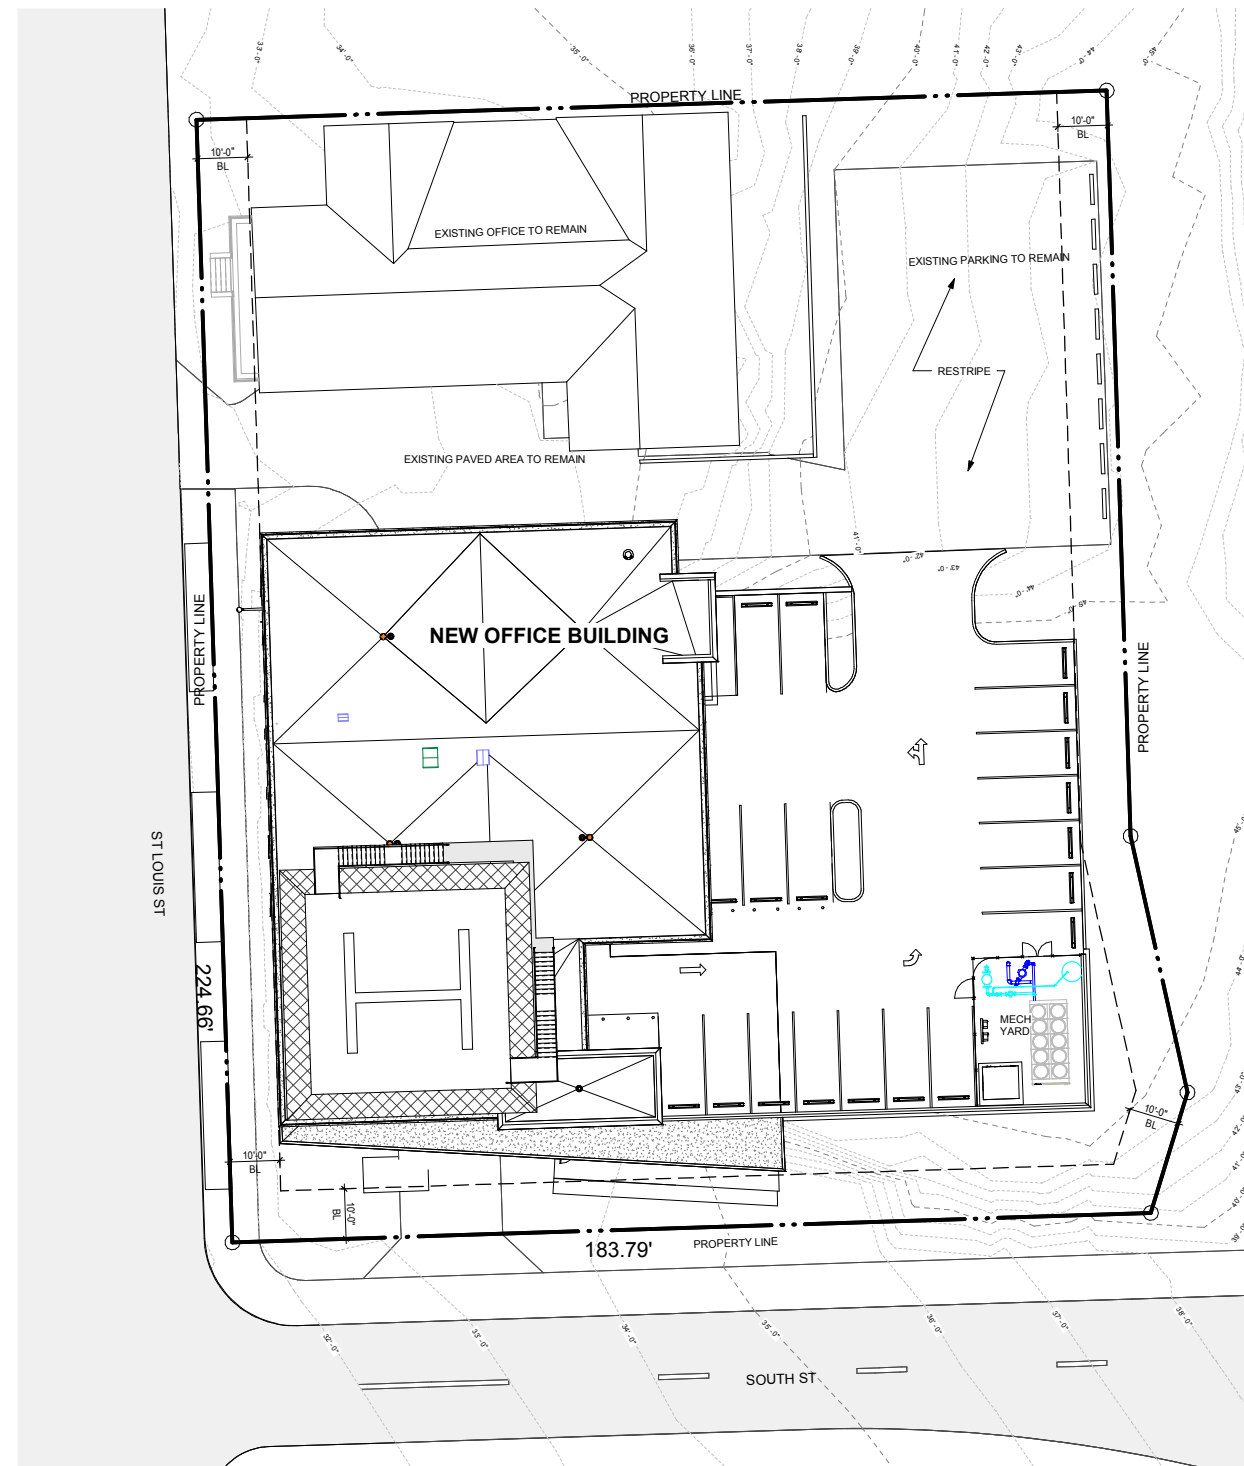


1 ARCHITECTURAL SITE PLAN
 1/16" = 1'-0"