

VETERANS MEMORIAL

Eldora, Iowa

① CONTRACTOR SHALL SUPPLY AND INSTALL (6) 20' ALUMINUM FLAG POLE WITH DELUXE INTERNAL HALYARD AND 5" GOLD ANODIZED ALUMINIUM FINNEAL, MODEL ECX20IH AS SUPPLIED BY EDER FLAG COMPANY (800-558-6044) OR APPROVED EQUAL. INSTALL ON CONCRETE FOUNDATION AS PER MANUFACTURER'S RECOMMENDATIONS. PROVIDE SHOP DRAWINGS TO LANDSCAPE ARCHITECT PRIOR TO INSTALLATION.

② 4' X 8" X 6' POLISHED BLACK GRANITE MONUMENTS AS SUPPLIED BY OWNER THROUGH BLACK HAWK MEMORIAL (1-800-517-0282). PROVIDE LANDSCAPE ARCHITECT SHOP DRAWINGS PRIOR TO INSTALLATION.

③ POLISHED BARRE COLORED GRANITE BENCH AS SUPPLIED BY OWNER THROUGH BLACK HAWK MEMORIAL (1-800-517-0282).

NOTE: ALL DIMENSIONS ARE SYMMETRICAL UNLESS NOTED OTHERWISE.



④ CONTRACTOR SHALL SUPPLY AND INSTALL (1) 25' ALUMINUM FLAG POLE WITH DELUXE INTERNAL HALYARD AND 5" GOLD ANODIZED ALUMINIUM FINNEAL, MODEL ECX25IH AS SUPPLIED BY EDER FLAG COMPANY (800-558-6044) OR APPROVED EQUAL. INSTALL ON CONCRETE FOUNDATION AS PER MANUFACTURER'S RECOMMENDATIONS. PROVIDE SHOP DRAWINGS TO LANDSCAPE ARCHITECT PRIOR TO INSTALLATION.

Issue No.	Date	Description

Issue Date :	Designed By :
08/06/18	CDR/MGK
Drawn By :	Reviewed By :
SJP	MGK

Sheet Title
**MEMORIAL
PLAZA PLAN
ALTERNATIVE**

Category Sheet
L-2.2

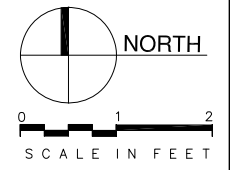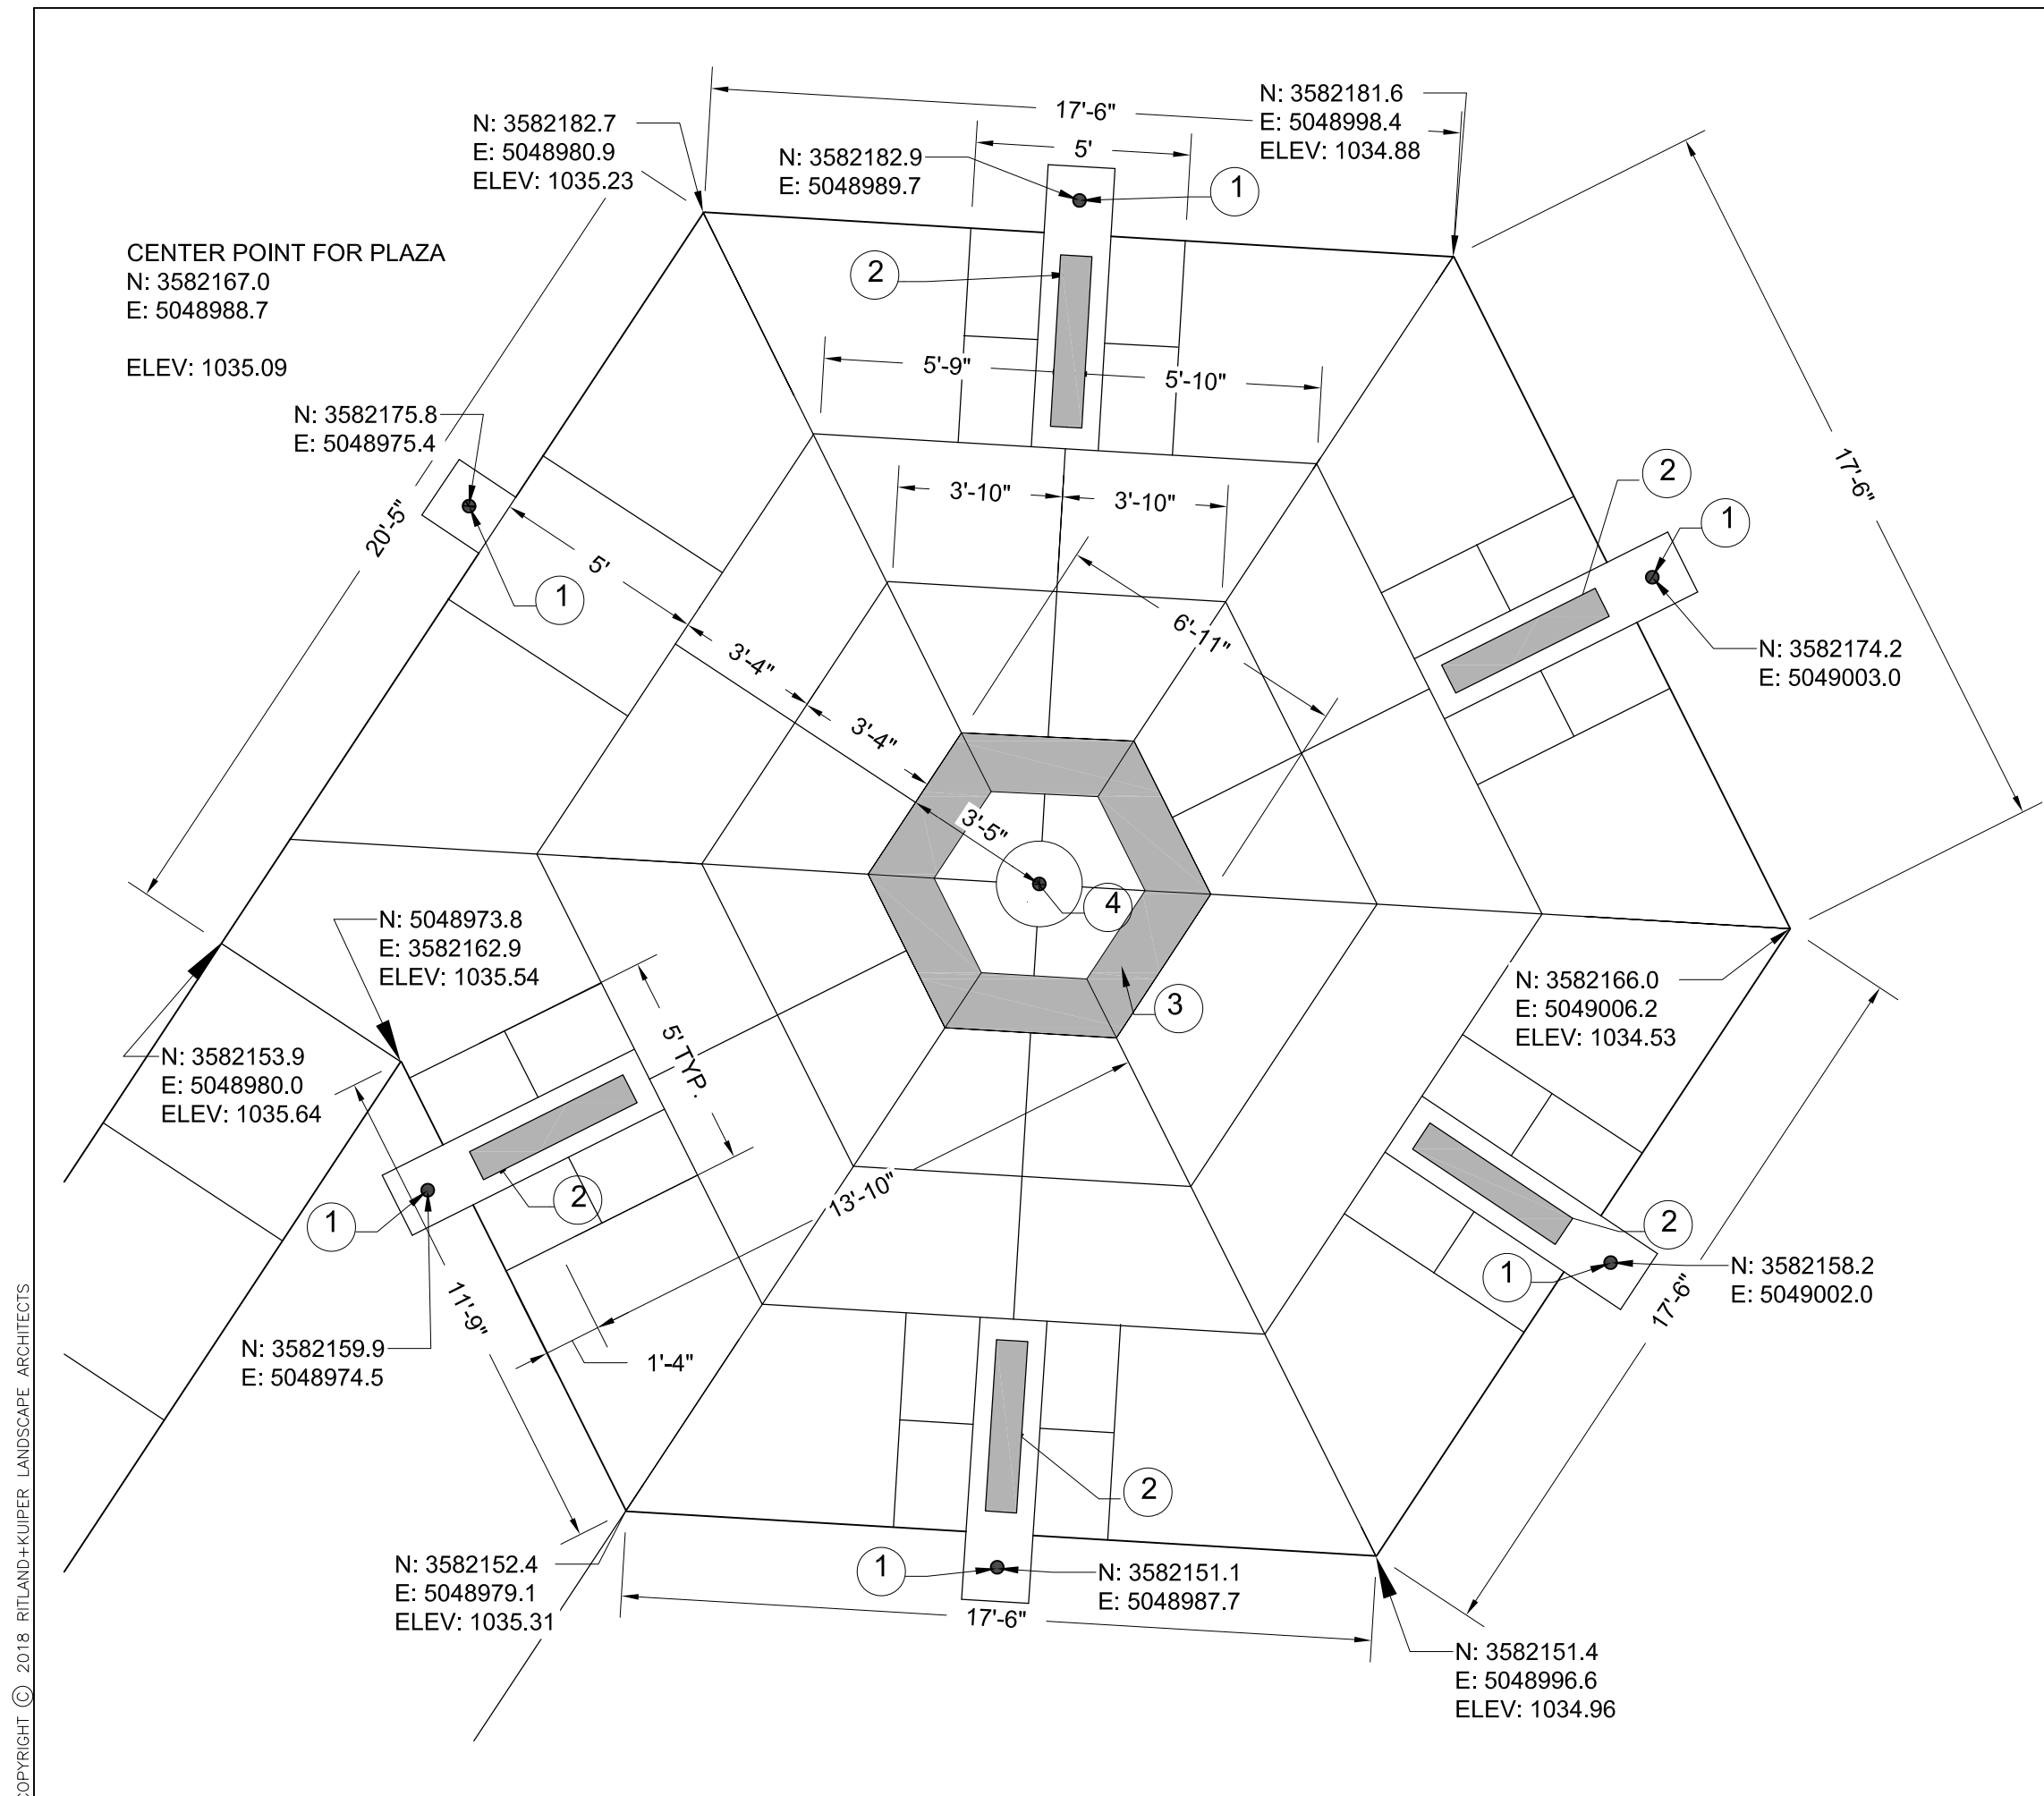

COPYRIGHT © 2018 RITLAND+KUIPER LANDSCAPE ARCHITECTS