


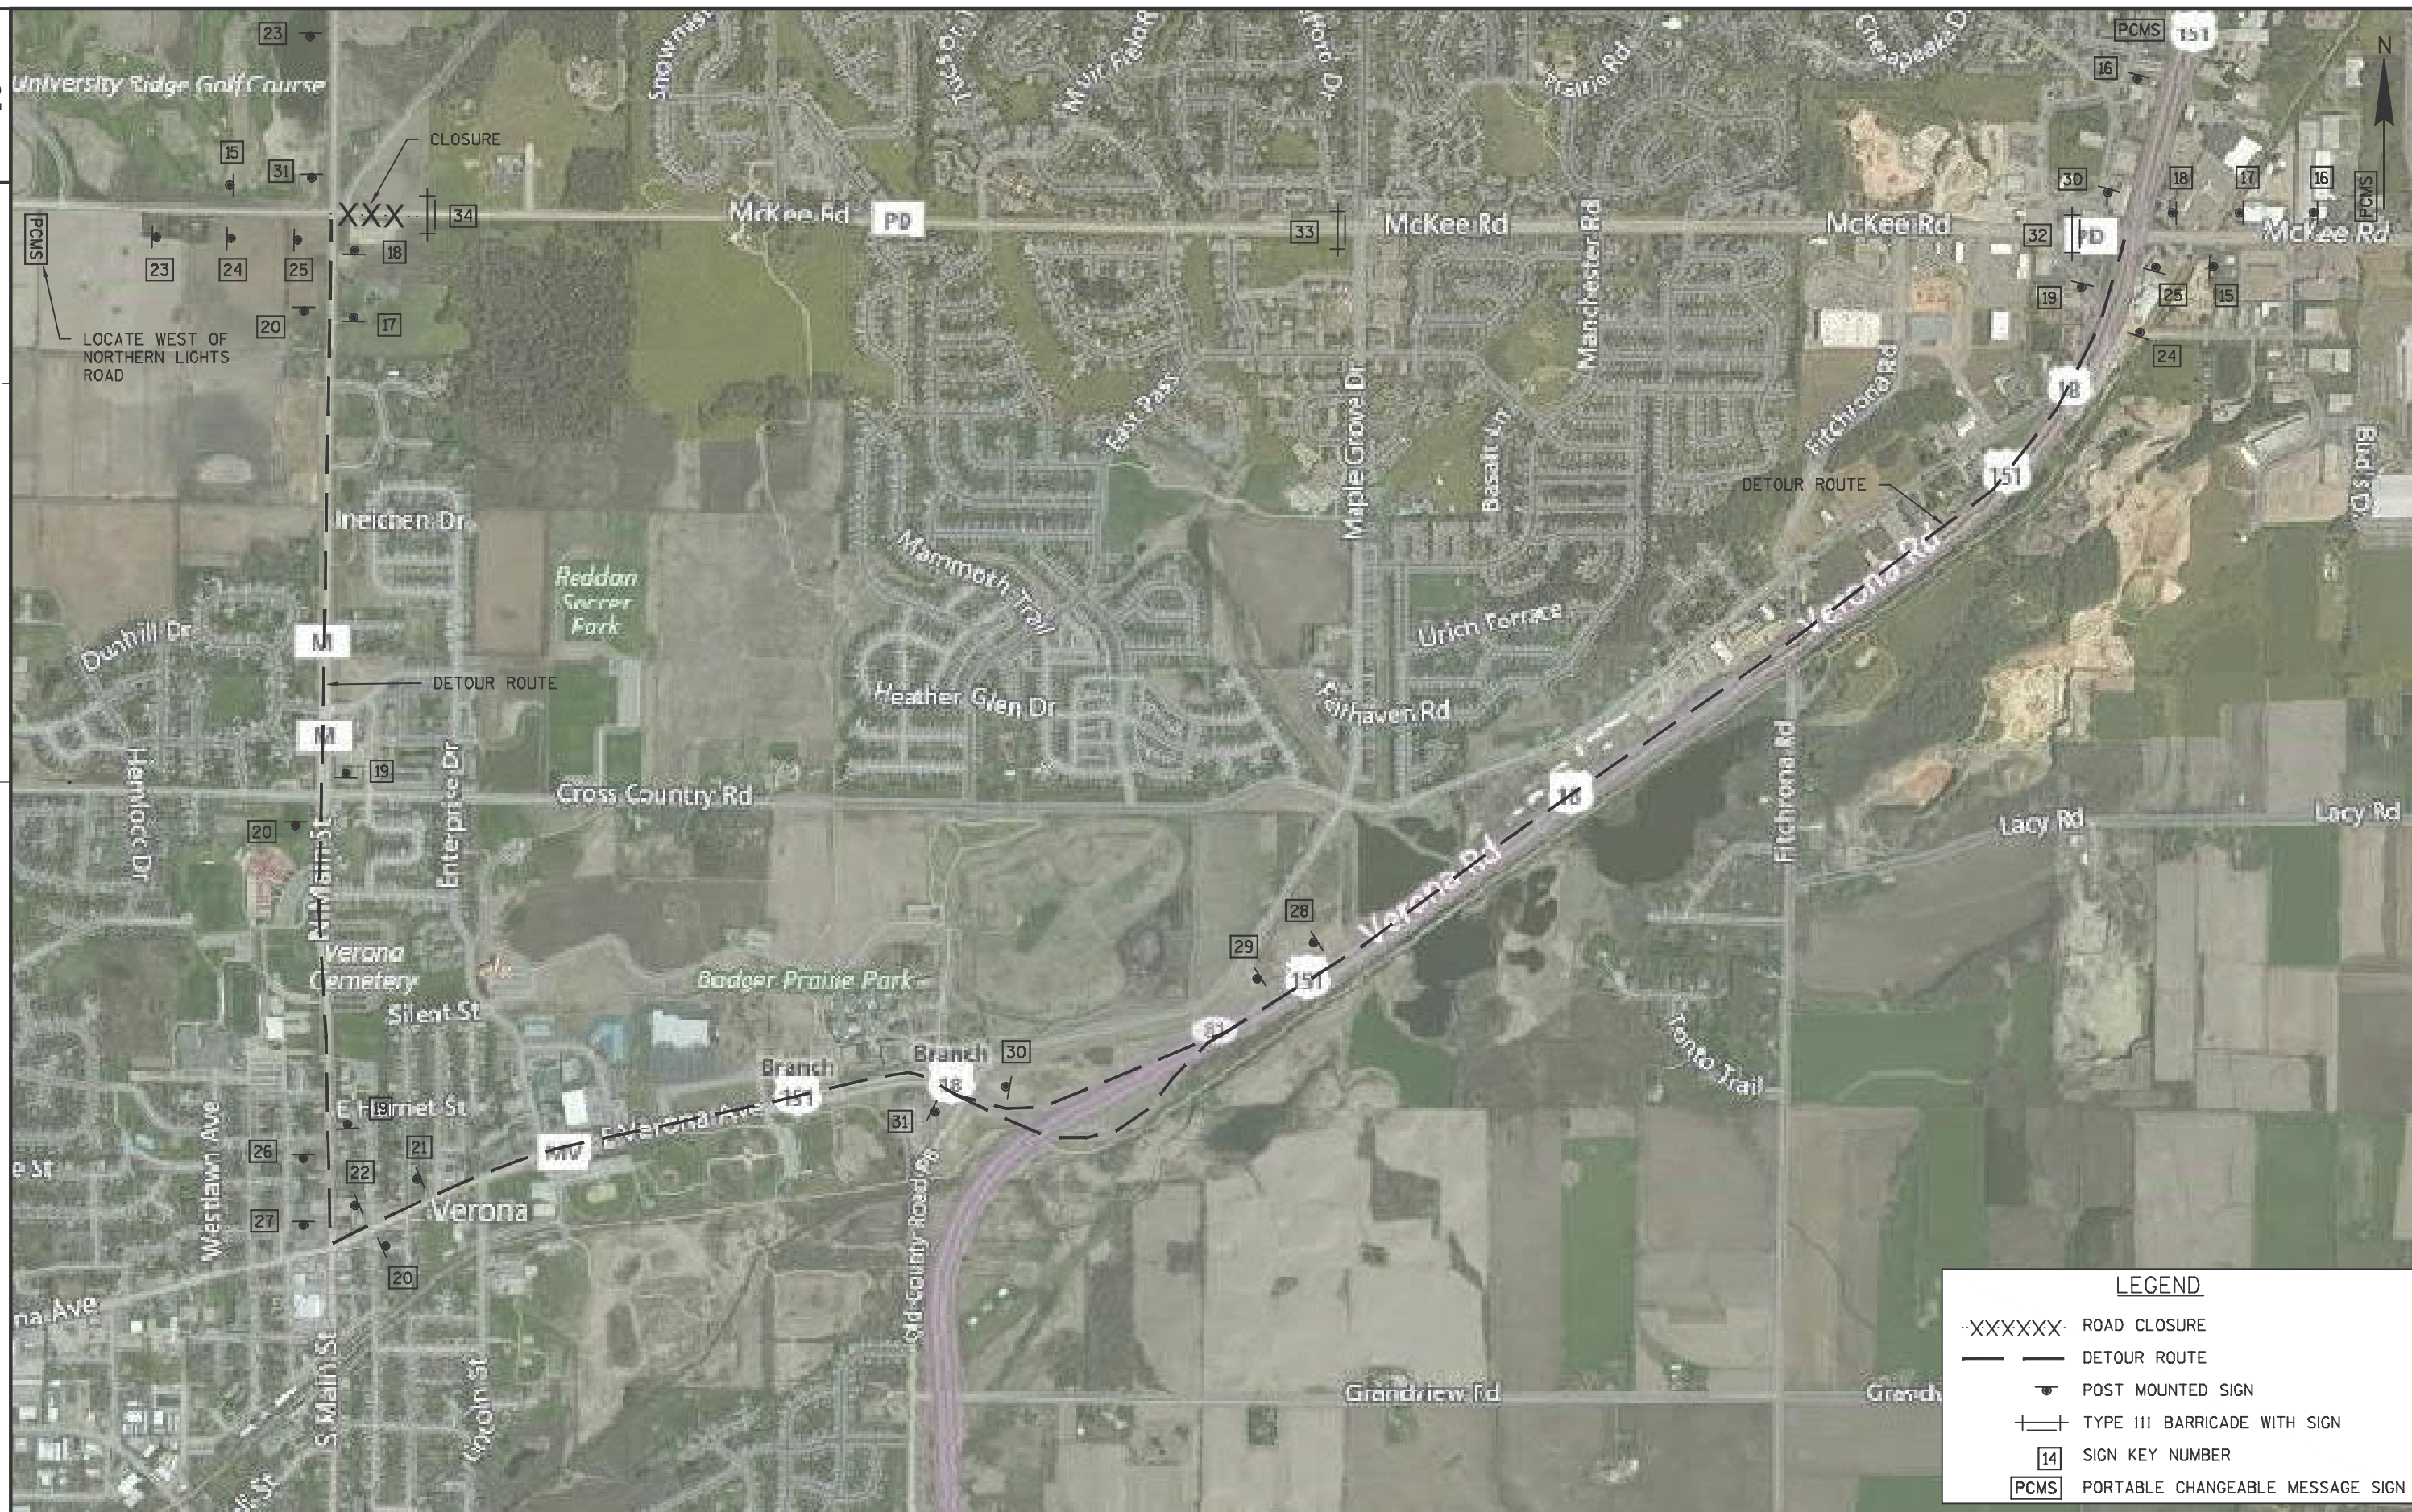

PROJECT NO:5992-09-82

HWY:CTH M

COUNTY:DANE

DETOUR ROUTE: CLOSE CTH PD EAST LEG

SHEET

760

E

FILE NAME : P:\370S\373\00373030\CADD3D\SHEETSPLAN\DETOUR ROUTES.DWG

PLOT DATE : 4/26/2017 3:17 PM

PLOT BY : JIM SOLBERG

PLOT NAME :

PLOT SCALE : 0.000716

WISDOT/CADD3D SHEET 44