



City of Decatur, Illinois
Department of Public Works

#1 Gary K. Anderson Plaza
Decatur, IL 62523
Phone: (217) 424-2747
Fax: (217) 424-2799

APPLICATION FOR TEMPORARY
STREET / LANE CLOSURE

Permit - Type or Use Ink

Must be completed as directed by City of Decatur Public Works Department

APPLICANT'S NAME / ADDRESS:

DATE: _____

PHONE NUMBER: ()

FAX NUMBER: ()

EMAIL ADDRESS: ben.gomez@williamcharles.com

CONTACT PERSON:

LICENSE NUMBER:

PURPOSE FOR CLOSURE:

STREET(S) INVOLVED (LIST STREET NAME(S), ADDRESS(ES), BLOCK(S), ETC.):

DURATION:

FROM (DATE) -----

AT (TIME) -----

TO (DATE) -----

AT (TIME) -----

FUNCTIONAL CLASSIFICATION OF THE CLOSED ROAD / STREET(S):

IS THE ROAD / STREET TO BE COMPLETELY CLOSED? [] YES [] NO

WILL DETOUR ROUTE BE REQUIRED: YES NO

IF YES, DETOUR ROUTE WILL BE AS FOLLOWS (OR ATTACHED SEPARATE SHEET(S)): _____

THE CLOSURE OF STREETS CLASSIFIED IN THE DECATUR ROADWAY SYSTEM PLAN AS SECONDARY COLLECTORS OR GREATER WILL REQUIRE A MARKED DETOUR ROUTE UNLESS WAIVED BY THE TRAFFIC ENGINEER.


FOLLOWING THE APPROVAL OF THIS APPLICATION, THE ENGINEERING DIVISION WILL EMAIL NOTIFICATION TO THE MEDIA AND CITY OFFICES AND WILL EMIAL APPROVED PERMIT BACK TO CONTRACTOR

APPROVED BY: _____ DATE: _____
Department of Public Works

To be filled in by Public Works


DONE BY: _____

DATE: _____ TIME: _____

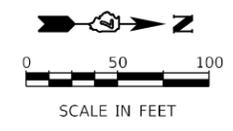

LEGEND:

| | | | | | |
|--|--|-----|---|-----|---|
| | WORK ZONE | | ARROW BOARD | (F) | TEMPORARY PAVEMENT MARKING - LINE 12" TYPE III TAPE (SOLID YELLOW) |
| | TEMPORARY CONCRETE BARRIER | | TEMPORARY PAVEMENT | (G) | TEMPORARY PAVEMENT MARKING - LINE 24" TYPE III TAPE (SOLID WHITE) |
| | TEMPORARY IMPACT ATTENUATOR | | WORK COMPLETED IN PREVIOUS STAGE | (H) | TEMPORARY PAVEMENT MARKING - LETTERS AND SYMBOLS - TYPE III TAPE |
| | TEMPORARY SOIL RETENTION SYSTEM OR BRACED EXCAVATION | (A) | EXISTING PAVEMENT MARKING | (I) | TEMPORARY PAVEMENT MARKING - LINE 4" TYPE III TAPE (SOLID WHITE) |
| | DIRECTION OF TRAFFIC FLOW | (B) | TEMPORARY PAVEMENT MARKING - LINE 4" TYPE III TAPE (SOLID WHITE) | (J) | TEMPORARY PAVEMENT MARKING - LINE 6" TYPE III TAPE (2' DASH 6' SKIP, WHITE) |
| | TYPE III BARRICADE | (C) | TEMPORARY PAVEMENT MARKING - LINE 4" TYPE III TAPE (SOLID YELLOW) | (K) | TEMPORARY PAVEMENT MARKING - LINE 12" TYPE III TAPE (SOLID WHITE) |
| | TYPE II BARRICADE OR DRUMS WITH STEADY BURN MONODIRECTIONAL LIGHT AT 25' SPACING | (D) | TEMPORARY PAVEMENT MARKING - LINE 6" TYPE III TAPE (10' DASH 30' SKIP, WHITE) | | |
| | SIGN | (E) | TEMPORARY PAVEMENT MARKING - LINE 6" TYPE III TAPE (SOLID, WHITE) | | |

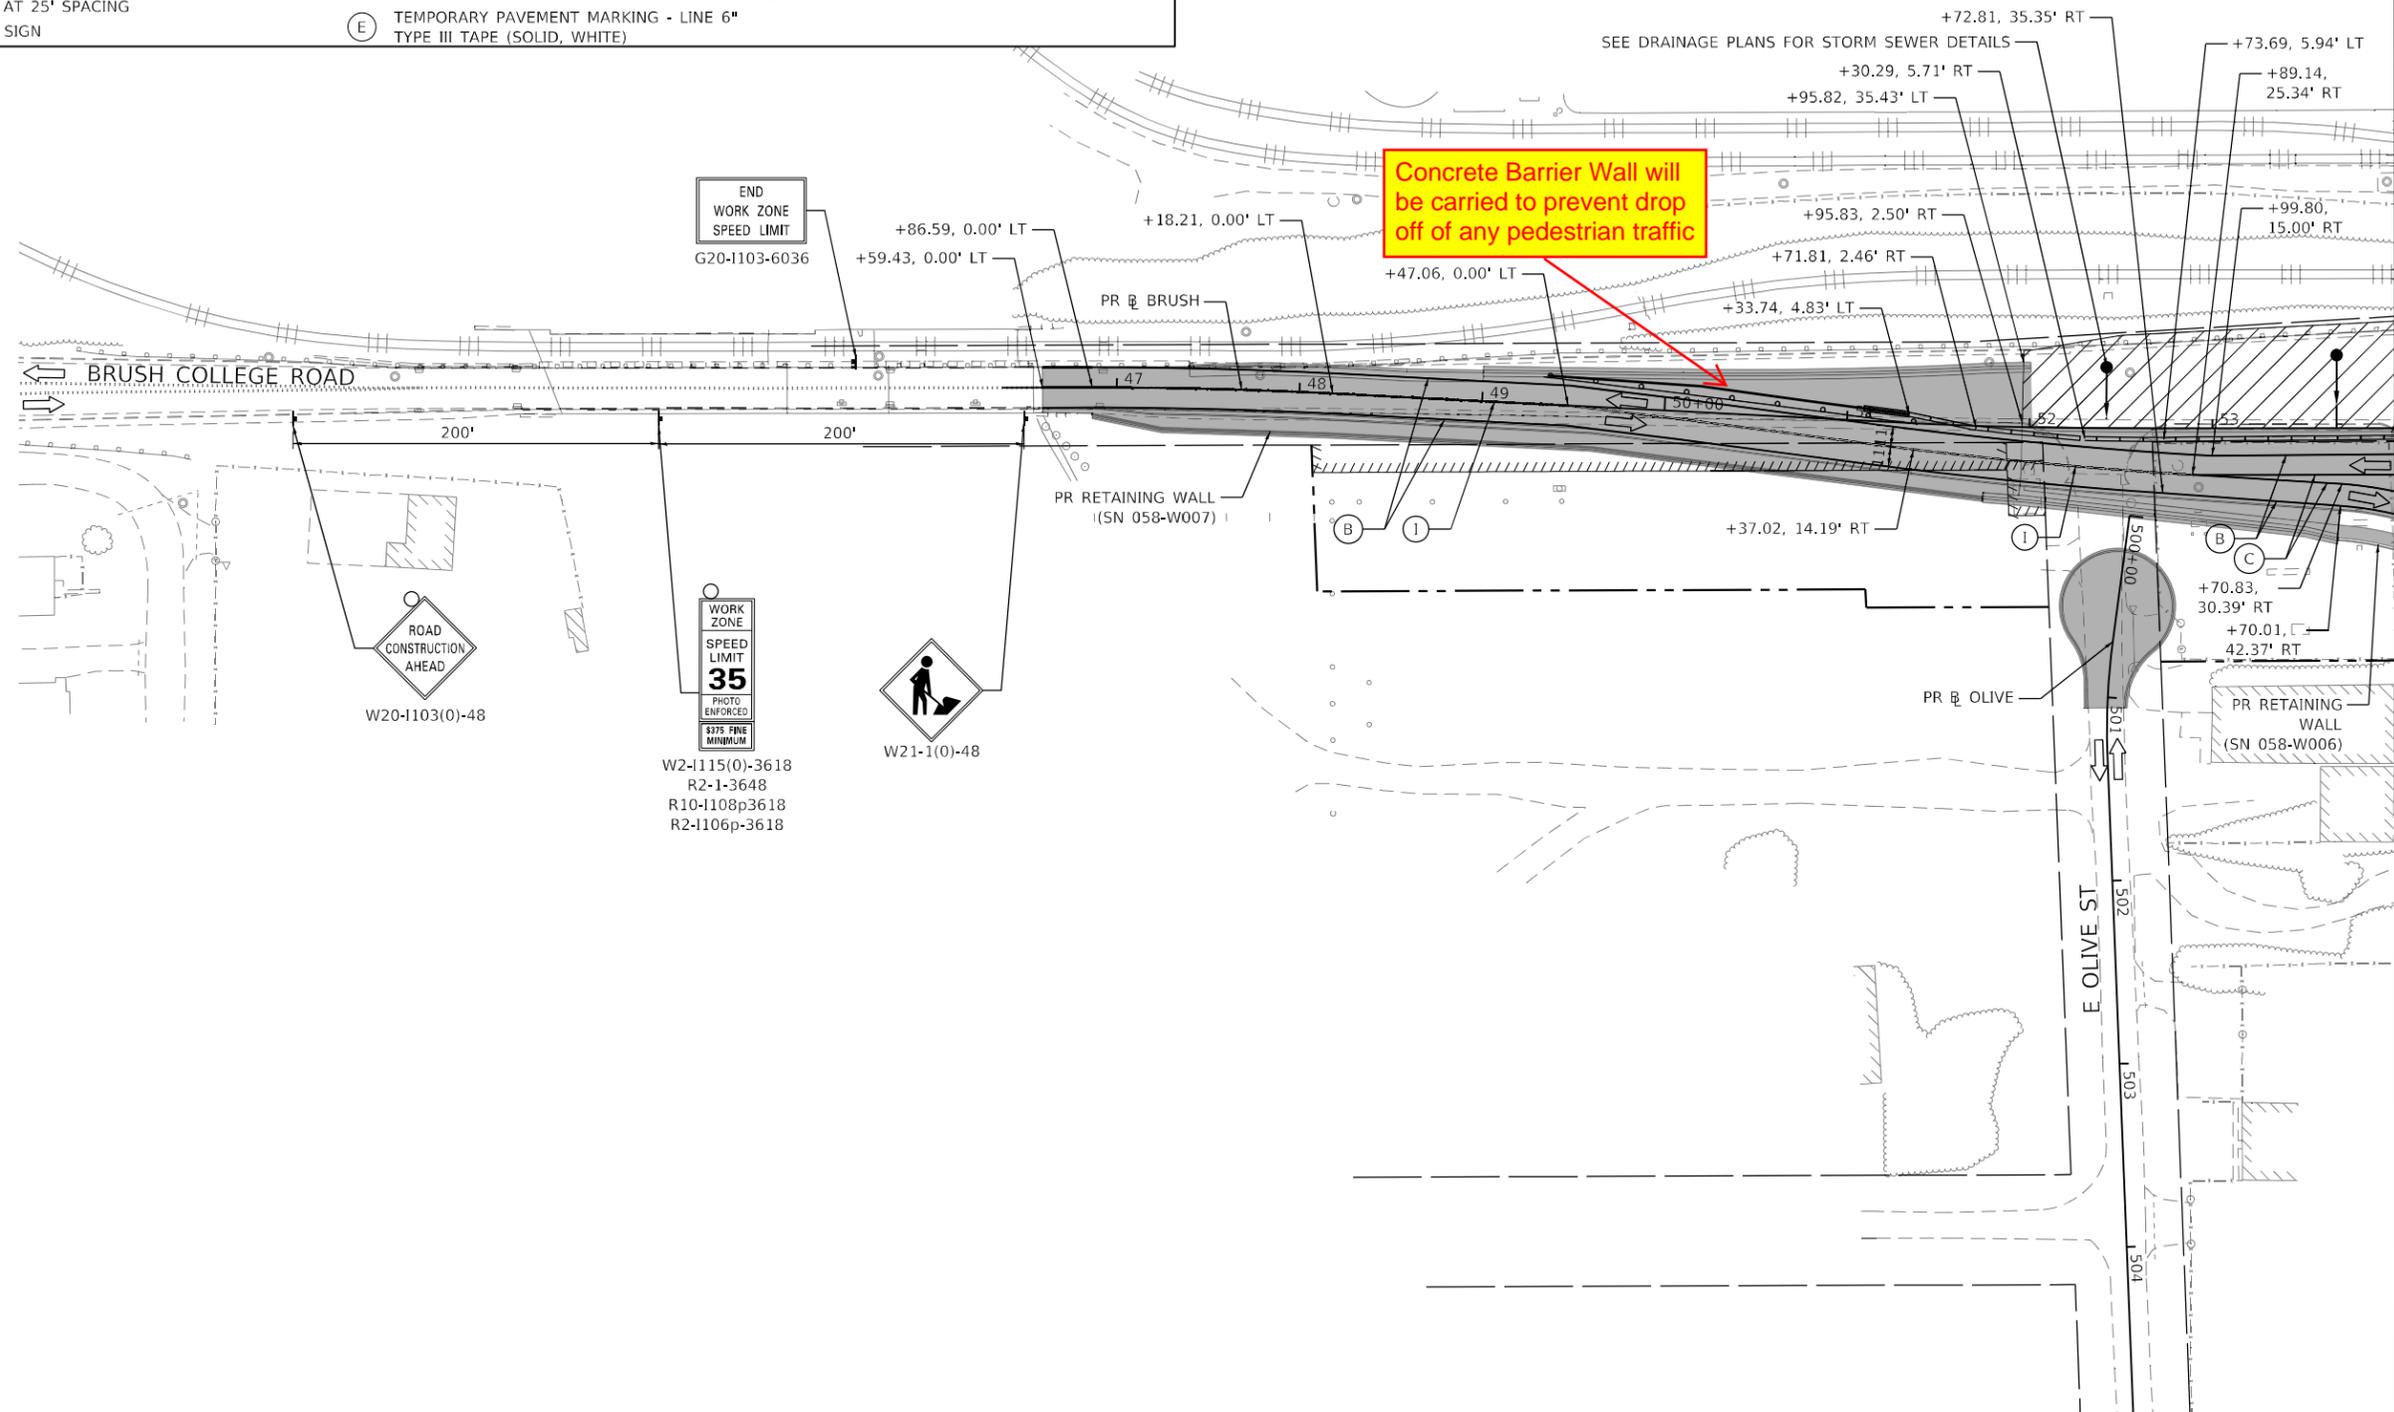

MODEL: Default
 FILE NAME: p:\lucocomp\paw.bentley.com\AECOM_051\10_CAD\10_1_SHEETS\10_1_AECOM\Construction_Stage\10032020-Brush_College\10032020-SHT_Stage10_1.dgn



| | | | | | |
|------------|-----------------|-----------|------------|---------|---|
| USER NAME | maw/hinneyk | DESIGNED | MA | REVISED | - |
| DRAWN | MA | REVISIONS | | REVISED | - |
| PLOT SCALE | 100,0000' / in. | CHECKED | WBS | REVISED | - |
| PLOT DATE | 2021-10-29 | DATE | 10/22/2021 | REVISED | - |

STATE OF ILLINOIS
 DEPARTMENT OF TRANSPORTATION



SUGGESTED STAGES OF CONSTRUCTION AND TRAFFIC CONTROL PLAN
BRUSH COLLEGE ROAD - STAGE 3

SCALE: 1"=50'

SHEET 1 OF 8 SHEETS

STA. 46+37.42 TO STA. 54+00.00

| F.A.U. RTE. | SECTION | COUNTY | TOTAL SHEETS | SHEET NO. |
|---------------------------|----------------|--------|--------------|-----------|
| 7448 | 09-00933-01-BR | MACON | 1019 | 273 |
| CONTRACT NO. 95893 | | | | |
| ILLINOIS FED. AID PROJECT | | | | |

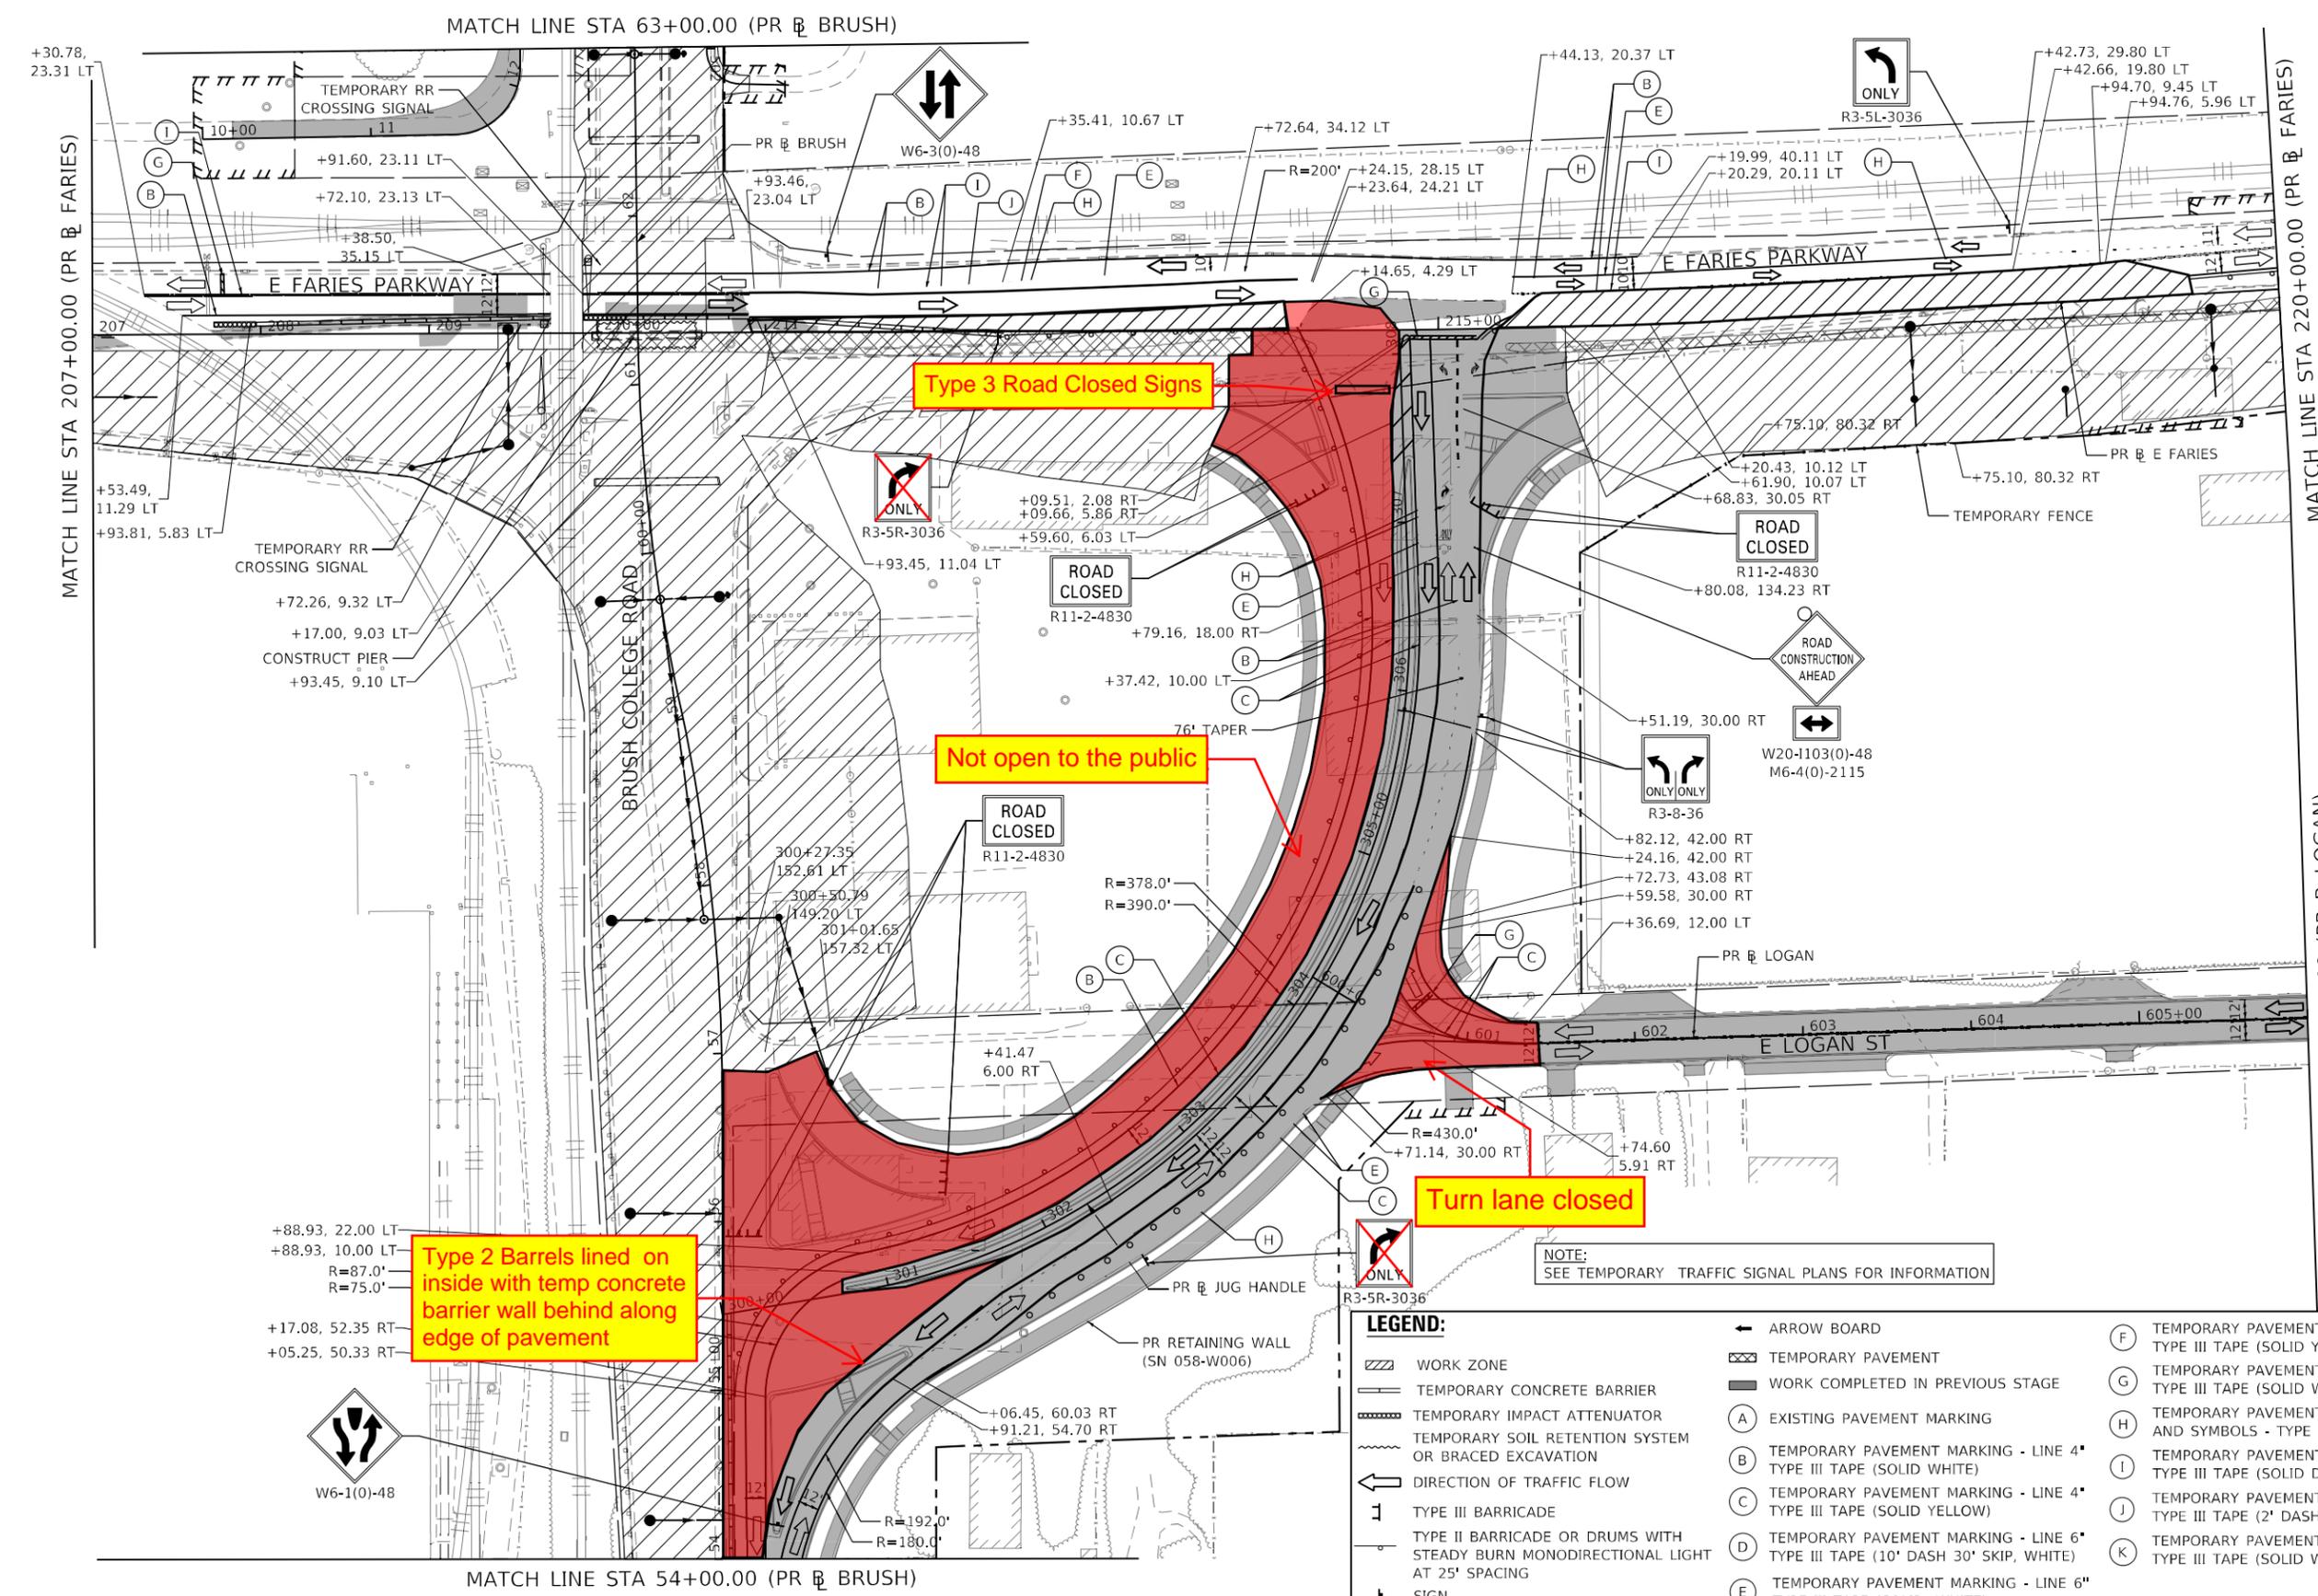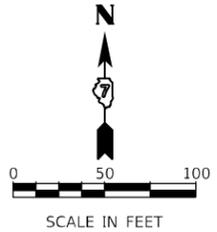

Type 3 Road Closed Signs

Not open to the public

Turn lane closed

Type 2 Barrels lined on inside with temp concrete barrier wall behind along edge of pavement

| LEGEND: | | TEMPORARY PAVEMENT MARKING - LINE 12" TYPE III TAPE (SOLID YELLOW) | |
|---------|--|--|---|
| | WORK ZONE | | ARROW BOARD |
| | TEMPORARY PAVEMENT | | TEMPORARY PAVEMENT |
| | WORK COMPLETED IN PREVIOUS STAGE | | TEMPORARY PAVEMENT MARKING - LINE 24" TYPE III TAPE (SOLID WHITE) |
| | TEMPORARY CONCRETE BARRIER | | EXISTING PAVEMENT MARKING |
| | TEMPORARY IMPACT ATTENUATOR | | TEMPORARY PAVEMENT MARKING - LINE 4" TYPE III TAPE (SOLID WHITE) |
| | TEMPORARY SOIL RETENTION SYSTEM OR BRACED EXCAVATION | | TEMPORARY PAVEMENT MARKING - LINE 4" TYPE III TAPE (SOLID YELLOW) |
| | DIRECTION OF TRAFFIC FLOW | | TEMPORARY PAVEMENT MARKING - LINE 6" TYPE III TAPE (10' DASH 30' SKIP, WHITE) |
| | TYPE III BARRICADE | | TEMPORARY PAVEMENT MARKING - LINE 6" TYPE III TAPE (SOLID, WHITE) |
| | TYPE II BARRICADE OR DRUMS WITH STEADY BURN MONODIRECTIONAL LIGHT AT 25' SPACING | | TEMPORARY PAVEMENT MARKING - LINE 12" TYPE III TAPE (SOLID YELLOW) |
| | SIGN | | TEMPORARY PAVEMENT MARKING - LINE 24" TYPE III TAPE (SOLID WHITE) |
| | | | TEMPORARY PAVEMENT MARKING - LETTERS AND SYMBOLS - TYPE III TAPE |
| | | | TEMPORARY PAVEMENT MARKING - LINE 4" TYPE III TAPE (SOLID DOUBLE YELLOW) |
| | | | TEMPORARY PAVEMENT MARKING - LINE 6" TYPE III TAPE (2' DASH 6' SKIP, WHITE) |
| | | | TEMPORARY PAVEMENT MARKING - LINE 12" TYPE III TAPE (SOLID WHITE) |

NOTE: SEE TEMPORARY TRAFFIC SIGNAL PLANS FOR INFORMATION

MODEL: Default
 FILE NAME: p:\aecom\pww\henny.com\AECOM_051\MA\Documents\60603202-Brush_College\0900-CAD_GIS\10_CAD\03_SHEETS\101_AECOM\Construction_Stage\60603202_SHT_Stage\m_11c05.dgn



| | | | | | |
|------------|-----------------|----------|------------|---------|---|
| USER NAME | maw/hinneyk | DESIGNED | MA | REVISED | - |
| DRAWN | MA | CHECKED | WBS | REVISED | - |
| PLOT SCALE | 100,0000' / in. | DATE | 10/22/2021 | REVISED | - |
| PLOT DATE | 2021-10-29 | | | | |

STATE OF ILLINOIS
 DEPARTMENT OF TRANSPORTATION



SUGGESTED STAGES OF CONSTRUCTION AND TRAFFIC CONTROL PLAN
 FARIES PARKWAY - STAGE 3

SCALE: 1"=50' SHEET 5 OF 8 SHEETS STA. 207+00.00 TO STA. 220+00.00


| | | | | |
|-----------------------------|----------------|--------|--------------|-----------|
| F.A.U. RTE. | SECTION | COUNTY | TOTAL SHEETS | SHEET NO. |
| 7448 | 09-00933-01-BR | MACON | 1019 | 277 |
| CONTRACT NO. 95893 | | | | |
| ILLINOIS / FED. AID PROJECT | | | | |

LEGEND:

- WORK ZONE
- TEMPORARY CONCRETE BARRIER
- TEMPORARY IMPACT ATTENUATOR
- TEMPORARY SOIL RETENTION SYSTEM OR BRACED EXCAVATION
- DIRECTION OF TRAFFIC FLOW
- TYPE III BARRICADE
- TYPE II BARRICADE OR DRUMS WITH STEADY BURN MONODIRECTIONAL LIGHT AT 25' SPACING
- SIGN
- ARROW BOARD
- TEMPORARY PAVEMENT
- WORK COMPLETED IN PREVIOUS STAGE
- EXISTING PAVEMENT MARKING
- TEMPORARY PAVEMENT MARKING - LINE 4" TYPE III TAPE (SOLID WHITE)
- TEMPORARY PAVEMENT MARKING - LINE 4" TYPE III TAPE (SOLID YELLOW)
- TEMPORARY PAVEMENT MARKING - LINE 6" TYPE III TAPE (10' DASH 30' SKIP, WHITE)
- TEMPORARY PAVEMENT MARKING - LINE 6" TYPE III TAPE (SOLID, WHITE)
- TEMPORARY PAVEMENT MARKING - LINE 12" TYPE III TAPE (SOLID YELLOW)
- TEMPORARY PAVEMENT MARKING - LINE 24" TYPE III TAPE (SOLID WHITE)
- TEMPORARY PAVEMENT MARKING - LETTERS AND SYMBOLS - TYPE III TAPE
- TEMPORARY PAVEMENT MARKING - LINE 4" TYPE III TAPE (SOLID DOUBLE YELLOW)
- TEMPORARY PAVEMENT MARKING - LINE 6" TYPE III TAPE (2' DASH 6' SKIP, WHITE)
- TEMPORARY PAVEMENT MARKING - LINE 12" TYPE III TAPE (SOLID WHITE)

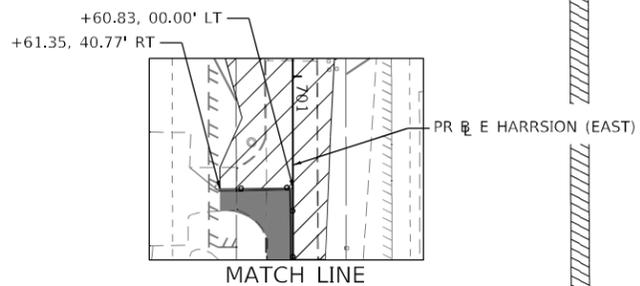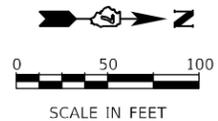

SUBSTAGE DETAIL FOR DRIVEWAY CONSTRUCTION

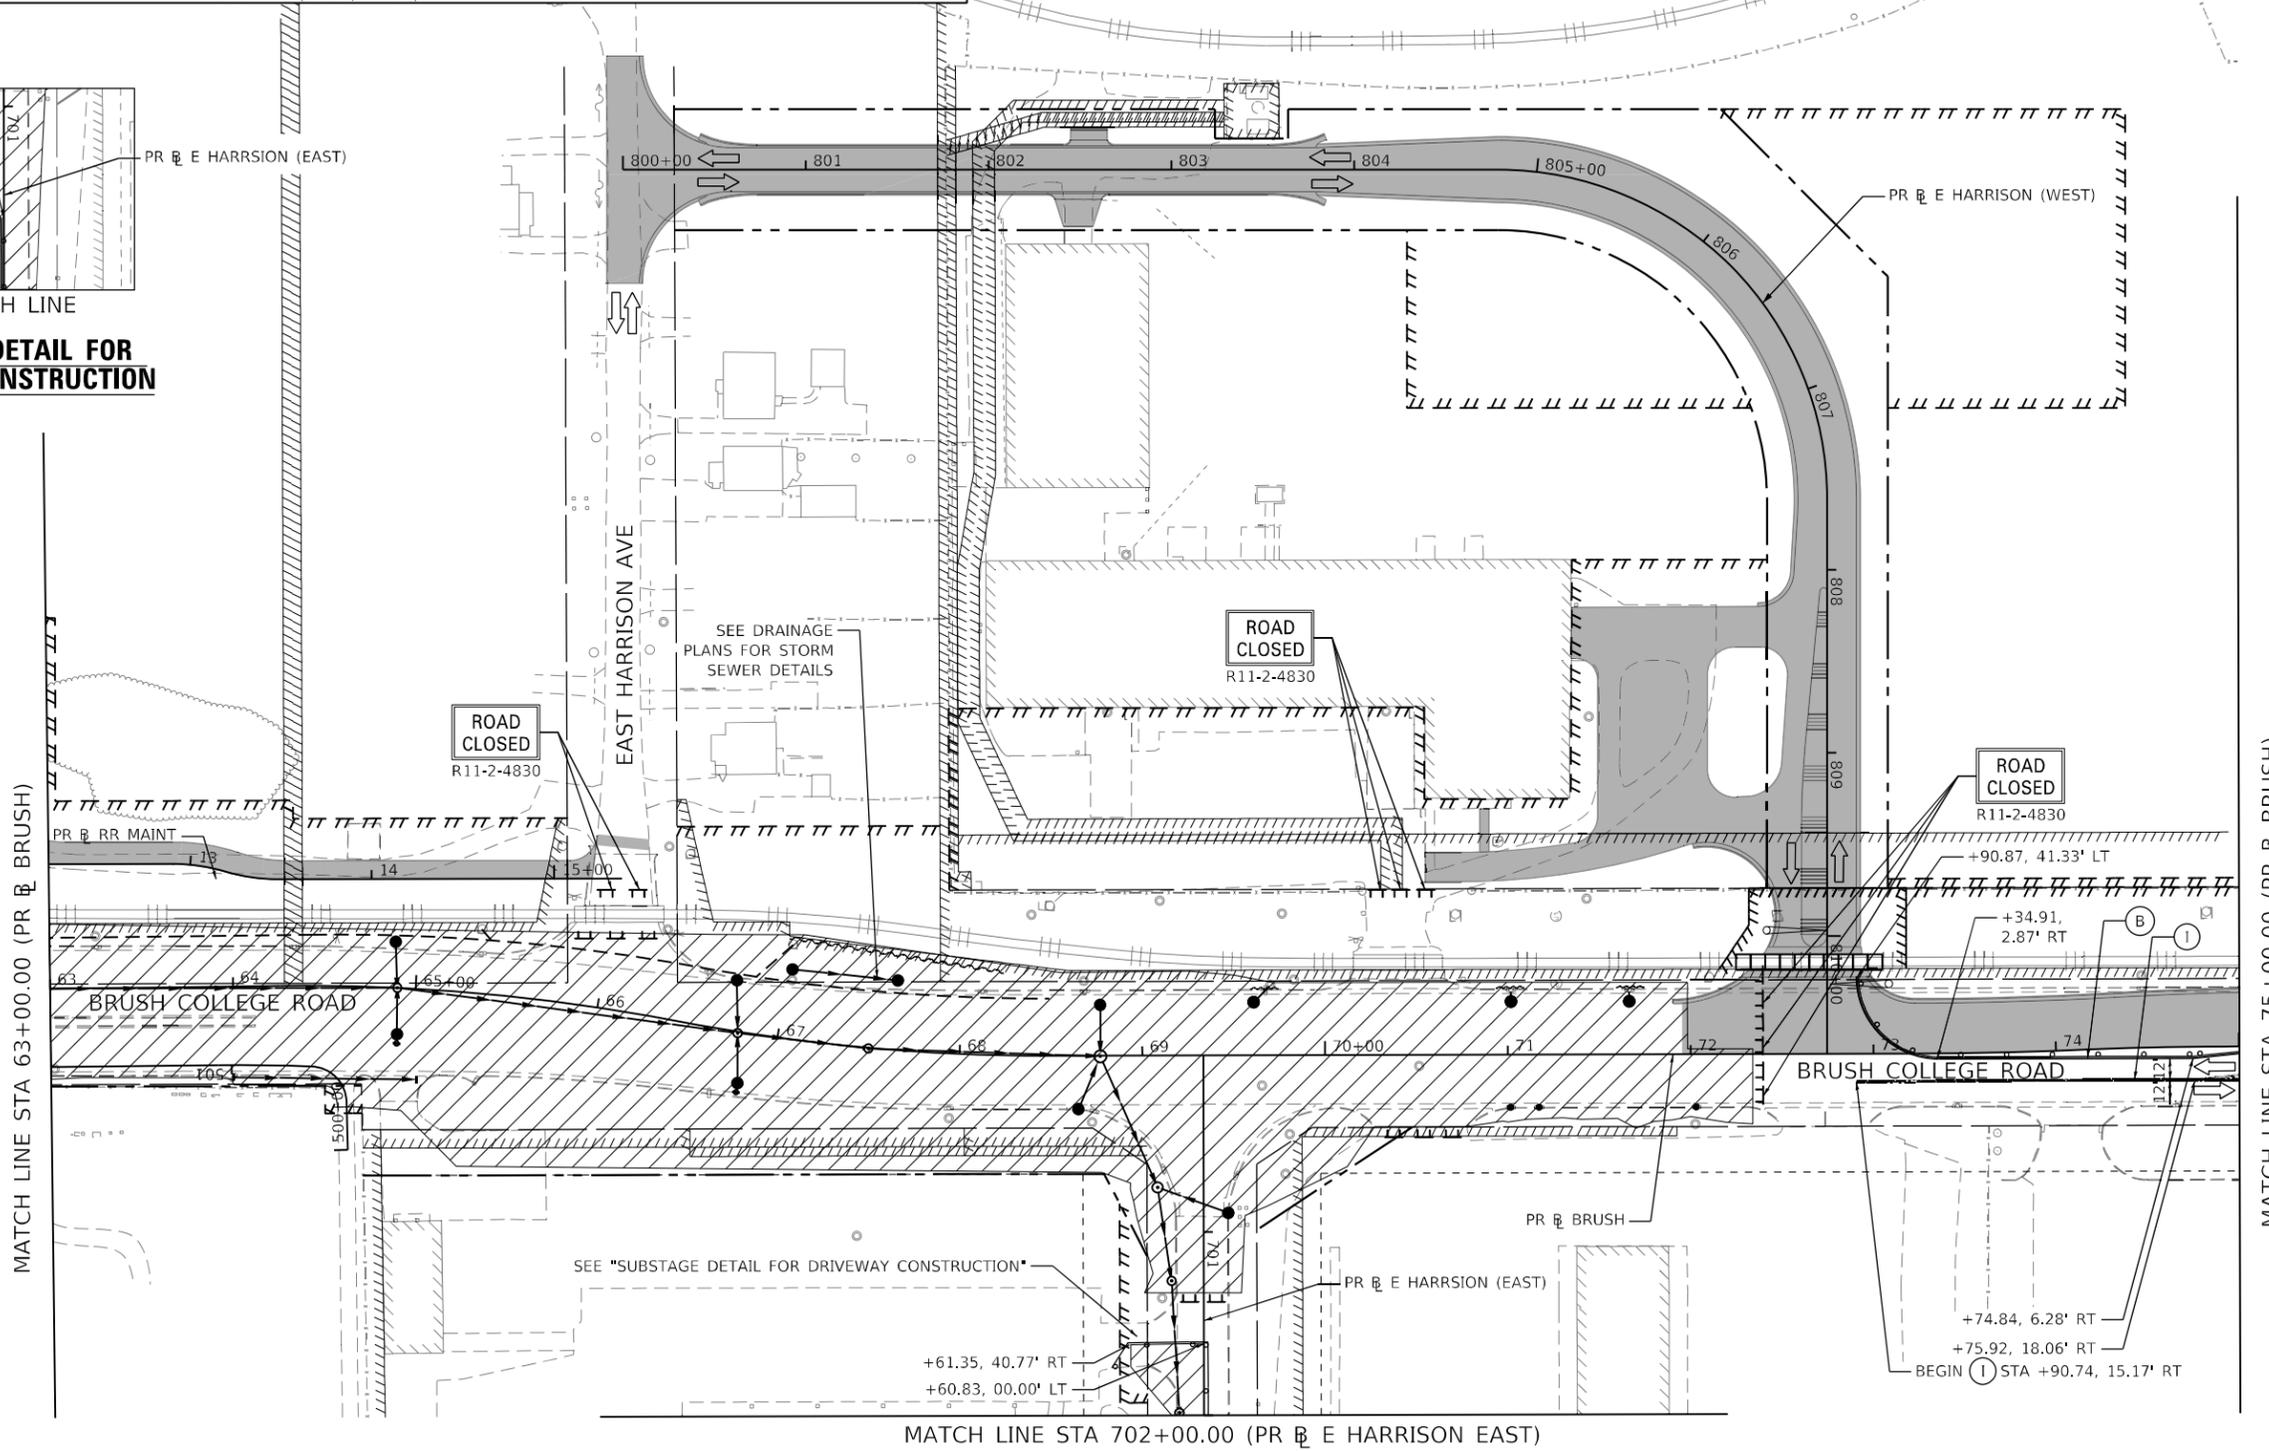

MODEL: Default
 FILE NAME: p:\lucocomp\pw\hennky.com\AECOM_051\10_CAD\03_SHEETS\10_4_AECOM\Construction\Staging\60603202_Brush_College\09-09-2021-Brush_College\09-09-2021_SHT_Staging_2_V10.dgn



| | |
|------------|-----------------|
| USER NAME | maw/hinneyk |
| PLOT SCALE | 100,0000' / in. |
| PLOT DATE | 2021-10-29 |


| | | | |
|----------|------------|---------|---|
| DESIGNED | MA | REVISED | - |
| DRAWN | MA | REVISED | - |
| CHECKED | WBS | REVISED | - |
| DATE | 10/22/2021 | REVISED | - |

**STATE OF ILLINOIS
DEPARTMENT OF TRANSPORTATION**



| | |
|--|---------------------|
| SUGGESTED STAGES OF CONSTRUCTION AND TRAFFIC CONTROL PLAN | |
| BRUSH COLLEGE ROAD - STAGE 3 | |
| SCALE: 1"=50' | SHEET 2 OF 8 SHEETS |
| STA. 63+00.00 | TO STA. 75+00.00 |

| | | | | |
|---------------------------|----------------|--------|--------------|-----------|
| F.A.U. RTE. | SECTION | COUNTY | TOTAL SHEETS | SHEET NO. |
| 7448 | 09-00933-01-BR | MACON | 1019 | 274 |
| CONTRACT NO. 95893 | | | | |
| ILLINOIS FED. AID PROJECT | | | | |

| LEGEND: | | | | | |
|---------|--|--|---|--|---|
| | WORK ZONE | | ARROW BOARD | | TEMPORARY PAVEMENT MARKING - LINE 12" TYPE III TAPE (SOLID YELLOW) |
| | TEMPORARY CONCRETE BARRIER | | TEMPORARY PAVEMENT | | TEMPORARY PAVEMENT MARKING - LINE 24" TYPE III TAPE (SOLID WHITE) |
| | TEMPORARY IMPACT ATTENUATOR | | WORK COMPLETED IN PREVIOUS STAGE | | TEMPORARY PAVEMENT MARKING - LETTERS AND SYMBOLS - TYPE III TAPE |
| | TEMPORARY SOIL RETENTION SYSTEM OR BRACED EXCAVATION | | EXISTING PAVEMENT MARKING | | TEMPORARY PAVEMENT MARKING - LINE 4" TYPE III TAPE (SOLID DOUBLE YELLOW) |
| | DIRECTION OF TRAFFIC FLOW | | TEMPORARY PAVEMENT MARKING - LINE 4" TYPE III TAPE (SOLID WHITE) | | TEMPORARY PAVEMENT MARKING - LINE 6" TYPE III TAPE (2' DASH 6' SKIP, WHITE) |
| | TYPE III BARRICADE | | TEMPORARY PAVEMENT MARKING - LINE 4" TYPE III TAPE (SOLID YELLOW) | | TEMPORARY PAVEMENT MARKING - LINE 12" TYPE III TAPE (SOLID WHITE) |
| | TYPE II BARRICADE OR DRUMS WITH STEADY BURN MONODIRECTIONAL LIGHT AT 25' SPACING | | TEMPORARY PAVEMENT MARKING - LINE 6" TYPE III TAPE (10' DASH 30' SKIP, WHITE) | | |
| | SIGN | | TEMPORARY PAVEMENT MARKING - LINE 6" TYPE III TAPE (SOLID, WHITE) | | |

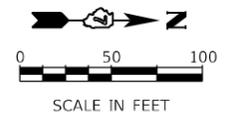

MATCH LINE STA 75+00.00 (PR BRUSH)

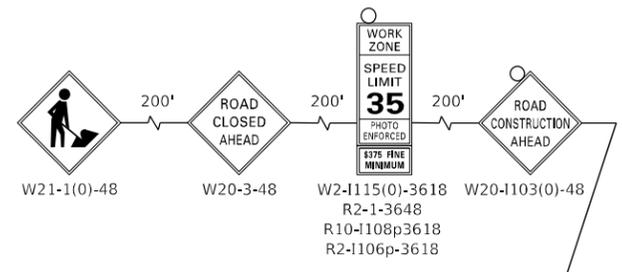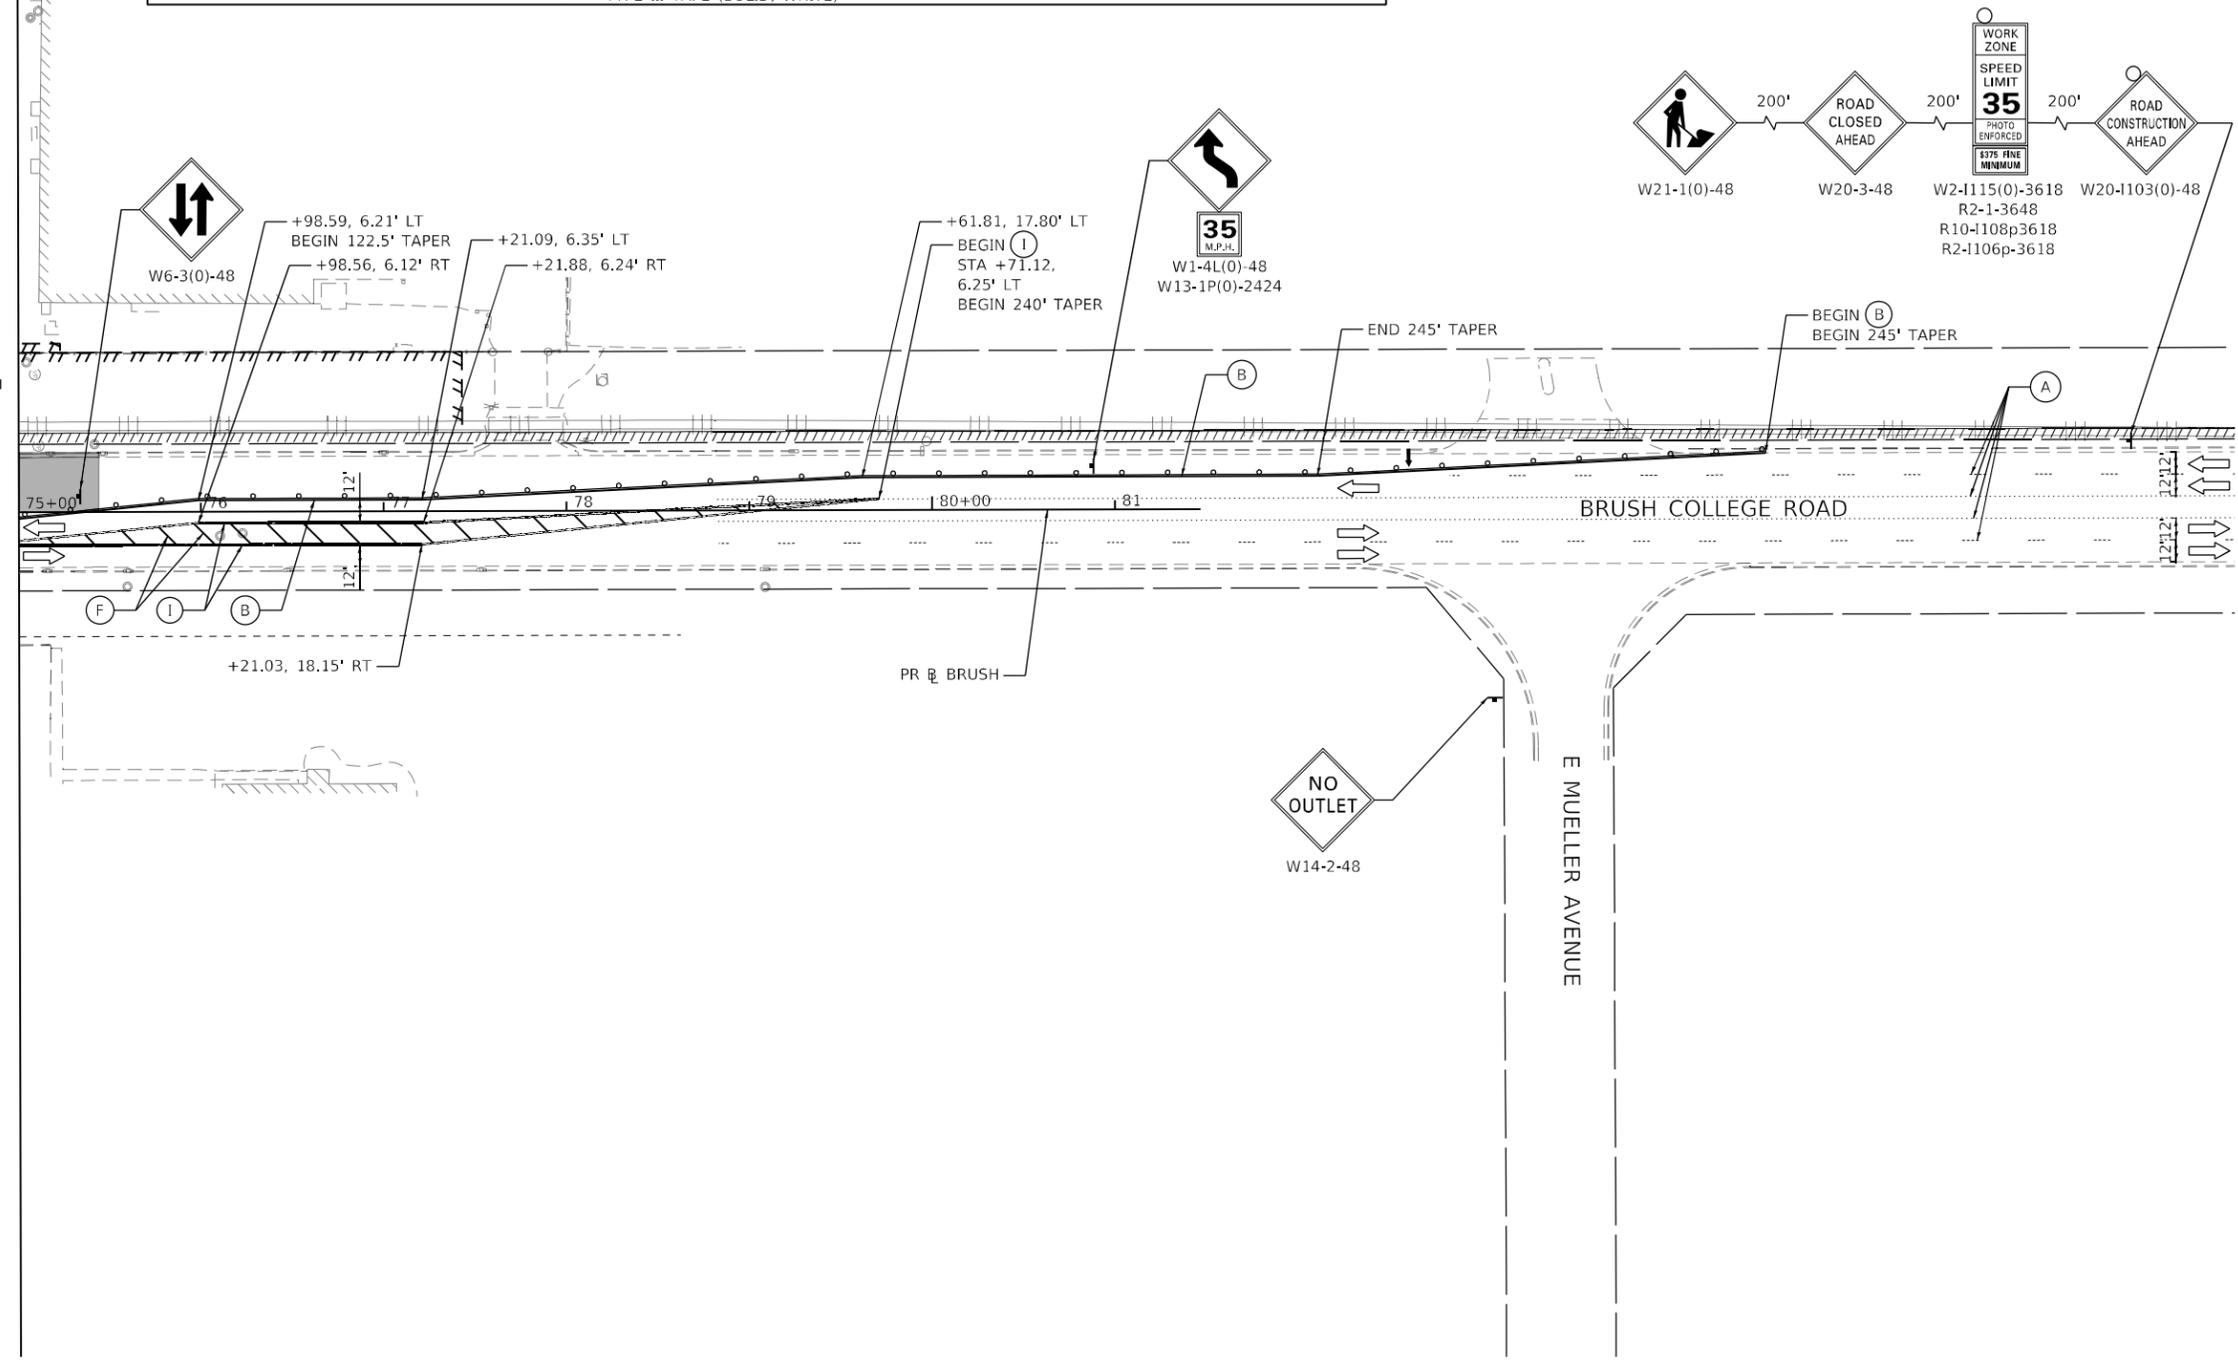

MODEL: Default
FILE NAME: p:\lucocomp\paw.bentley.com\AECOM\0511\A\Documents\60603202-Brush_College\06-03-2021\AECOM\Construction\Staging\60603202_SHT_Staging_Mid03.dgn




| | | | | | |
|------------|-----------------|-----------|------------|---------|---|
| USER NAME | maw/hinneyk | DESIGNED | MA | REVISED | - |
| DRAWN | MA | REVISIONS | - | REVISED | - |
| PLOT SCALE | 100,0000' / in. | CHECKED | WBS | REVISED | - |
| PLOT DATE | 2021-10-29 | DATE | 10/22/2021 | REVISED | - |

**STATE OF ILLINOIS
DEPARTMENT OF TRANSPORTATION**


**SUGGESTED STAGES OF CONSTRUCTION AND TRAFFIC CONTROL PLAN
BRUSH COLLEGE ROAD - STAGE 3**

SCALE: 1"=50' SHEET 3 OF 8 SHEETS STA. 75+00.00 TO STA. 81+46.65


| F.A.U. RTE. | SECTION | COUNTY | TOTAL SHEETS | SHEET NO. |
|---------------------------|----------------|--------|--------------|-----------|
| 7448 | 09-00933-01-BR | MACON | 1019 | 275 |
| CONTRACT NO. 95893 | | | | |
| ILLINOIS FED. AID PROJECT | | | | |

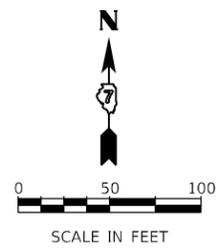

SCALE IN FEET

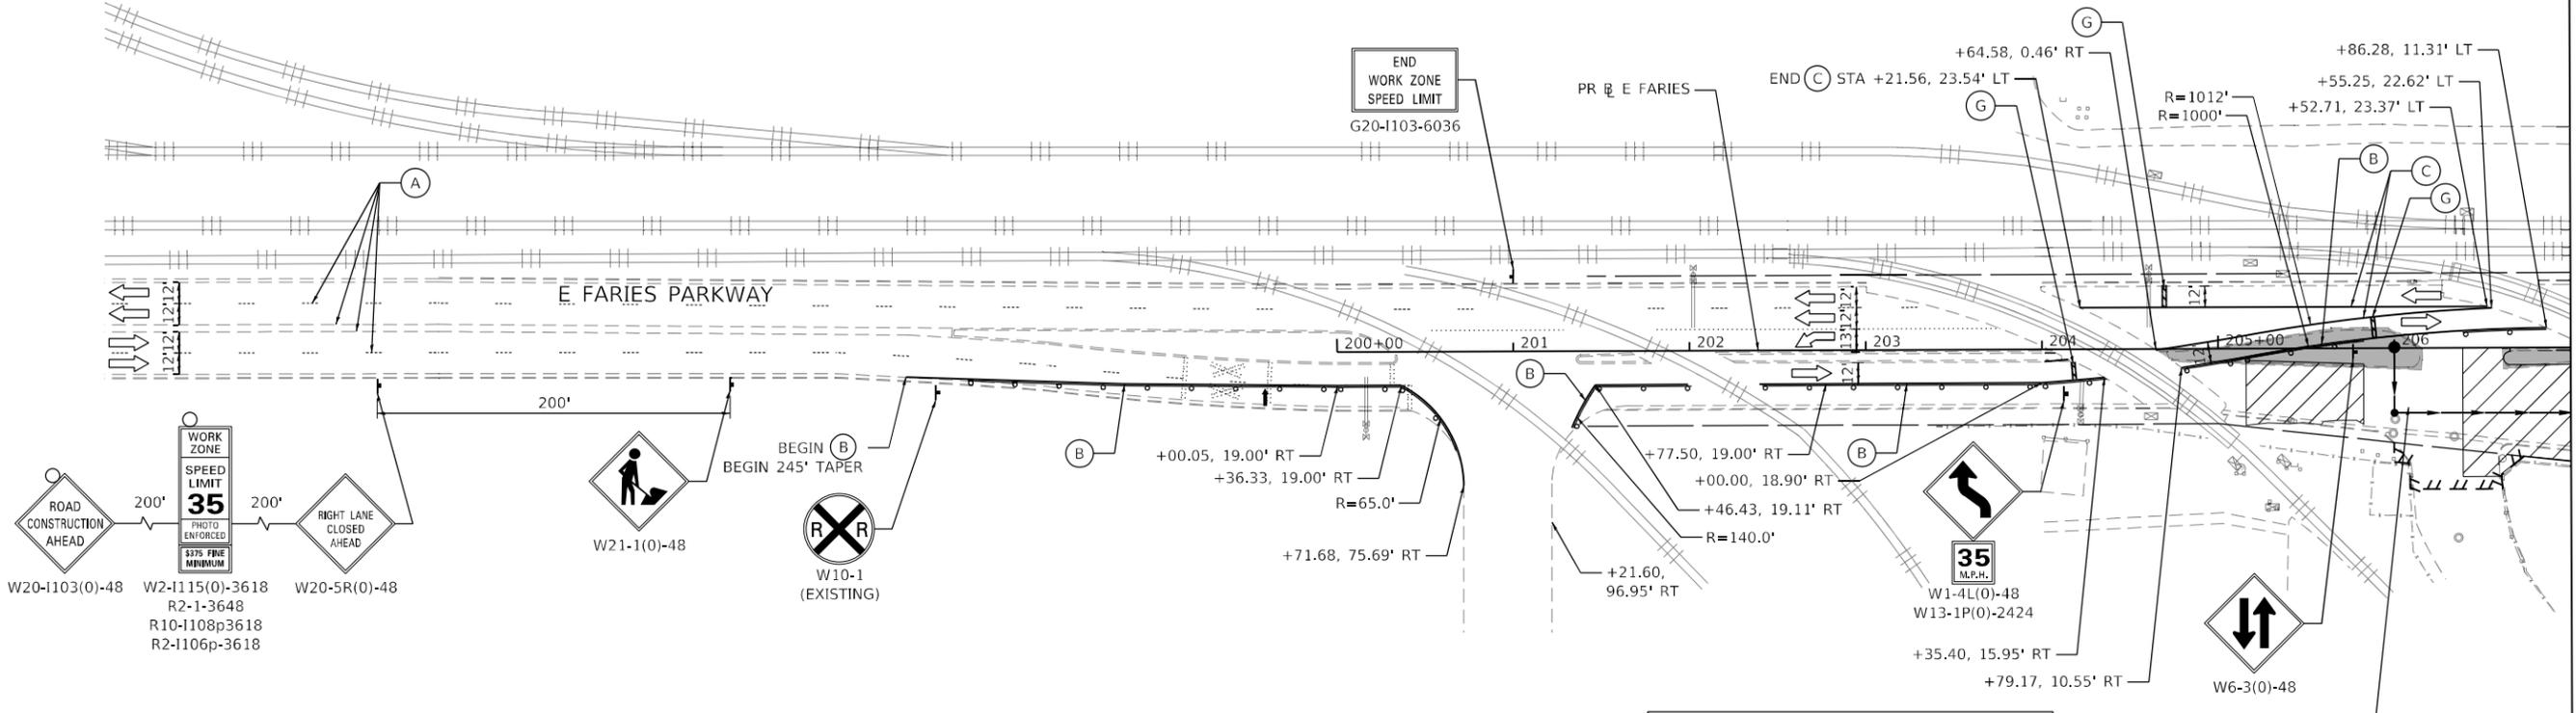

MATCH LINE STA 207+00.00 (PR E FARIES)

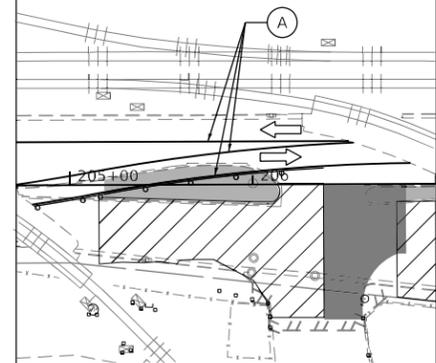

SUBSTAGE DETAIL FOR DRIVEWAY CONSTRUCTION

| LEGEND: | |
|---------|--|
| | WORK ZONE |
| | TEMPORARY CONCRETE BARRIER |
| | TEMPORARY IMPACT ATTENUATOR |
| | TEMPORARY SOIL RETENTION SYSTEM OR BRACED EXCAVATION |
| | DIRECTION OF TRAFFIC FLOW |
| | TYPE III BARRICADE |
| | TYPE II BARRICADE OR DRUMS WITH STEADY BURN MONODIRECTIONAL LIGHT AT 25' SPACING |
| | SIGN |
| | ARROW BOARD |
| | TEMPORARY PAVEMENT |
| | WORK COMPLETED IN PREVIOUS STAGE |
| (A) | EXISTING PAVEMENT MARKING |
| (B) | TEMPORARY PAVEMENT MARKING - LINE 4" TYPE III TAPE (SOLID WHITE) |
| (C) | TEMPORARY PAVEMENT MARKING - LINE 4" TYPE III TAPE (SOLID YELLOW) |
| (D) | TEMPORARY PAVEMENT MARKING - LINE 6" TYPE III TAPE (10' DASH 30' SKIP, WHITE) |
| (E) | TEMPORARY PAVEMENT MARKING - LINE 6" TYPE III TAPE (SOLID, WHITE) |
| (F) | TEMPORARY PAVEMENT MARKING - LINE 12" TYPE III TAPE (SOLID YELLOW) |
| (G) | TEMPORARY PAVEMENT MARKING - LINE 24" TYPE III TAPE (SOLID WHITE) |
| (H) | TEMPORARY PAVEMENT MARKING - LETTERS AND SYMBOLS - TYPE III TAPE |
| (I) | TEMPORARY PAVEMENT MARKING - LINE 4" TYPE III TAPE (SOLID DOUBLE YELLOW) |
| (J) | TEMPORARY PAVEMENT MARKING - LINE 6" TYPE III TAPE (2' DASH 6' SKIP, WHITE) |
| (K) | TEMPORARY PAVEMENT MARKING - LINE 12" TYPE III TAPE (SOLID WHITE) |

MODEL: Default; FILE NAME: p:\aecom\pww\hennly.com\AECOM_051\A\Documents\60603202-Brush_College\000-CAD_GIS\10_CAD\03_SHEETS\10_4_AECOM\Construction_Stage\60603202_SHT_Stage\10_4.dgn






| | | | | | |
|------------|-----------------|------------|------------|-----------|--|
| USER NAME | mawhinneyk | DESIGNED - | MA | REVISED - | |
| DRAWN - | MA | REVISIONS | | | |
| PLOT SCALE | 100,0000' / in. | CHECKED - | WBS | REVISIONS | |
| PLOT DATE | 2021-10-29 | DATE | 10/22/2021 | REVISIONS | |

**STATE OF ILLINOIS
DEPARTMENT OF TRANSPORTATION**

| | |
|--|--|
| SUGGESTED STAGES OF CONSTRUCTION AND TRAFFIC CONTROL PLAN | |
| FARIES PARKWAY - STAGE 3 | |
| SCALE: 1"=50' | SHEET 4 OF 8 SHEETS STA. 200+00.00 TO STA. 207+00.00 |

| | | | | |
|---------------------------|----------------|--------|--------------|-----------|
| F.A.U. RTE. | SECTION | COUNTY | TOTAL SHEETS | SHEET NO. |
| 7448 | 09-00933-01-BR | MACON | 1019 | 276 |
| CONTRACT NO. 95893 | | | | |
| ILLINOIS FED. AID PROJECT | | | | |

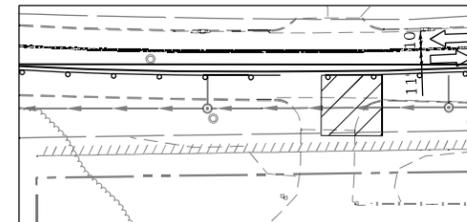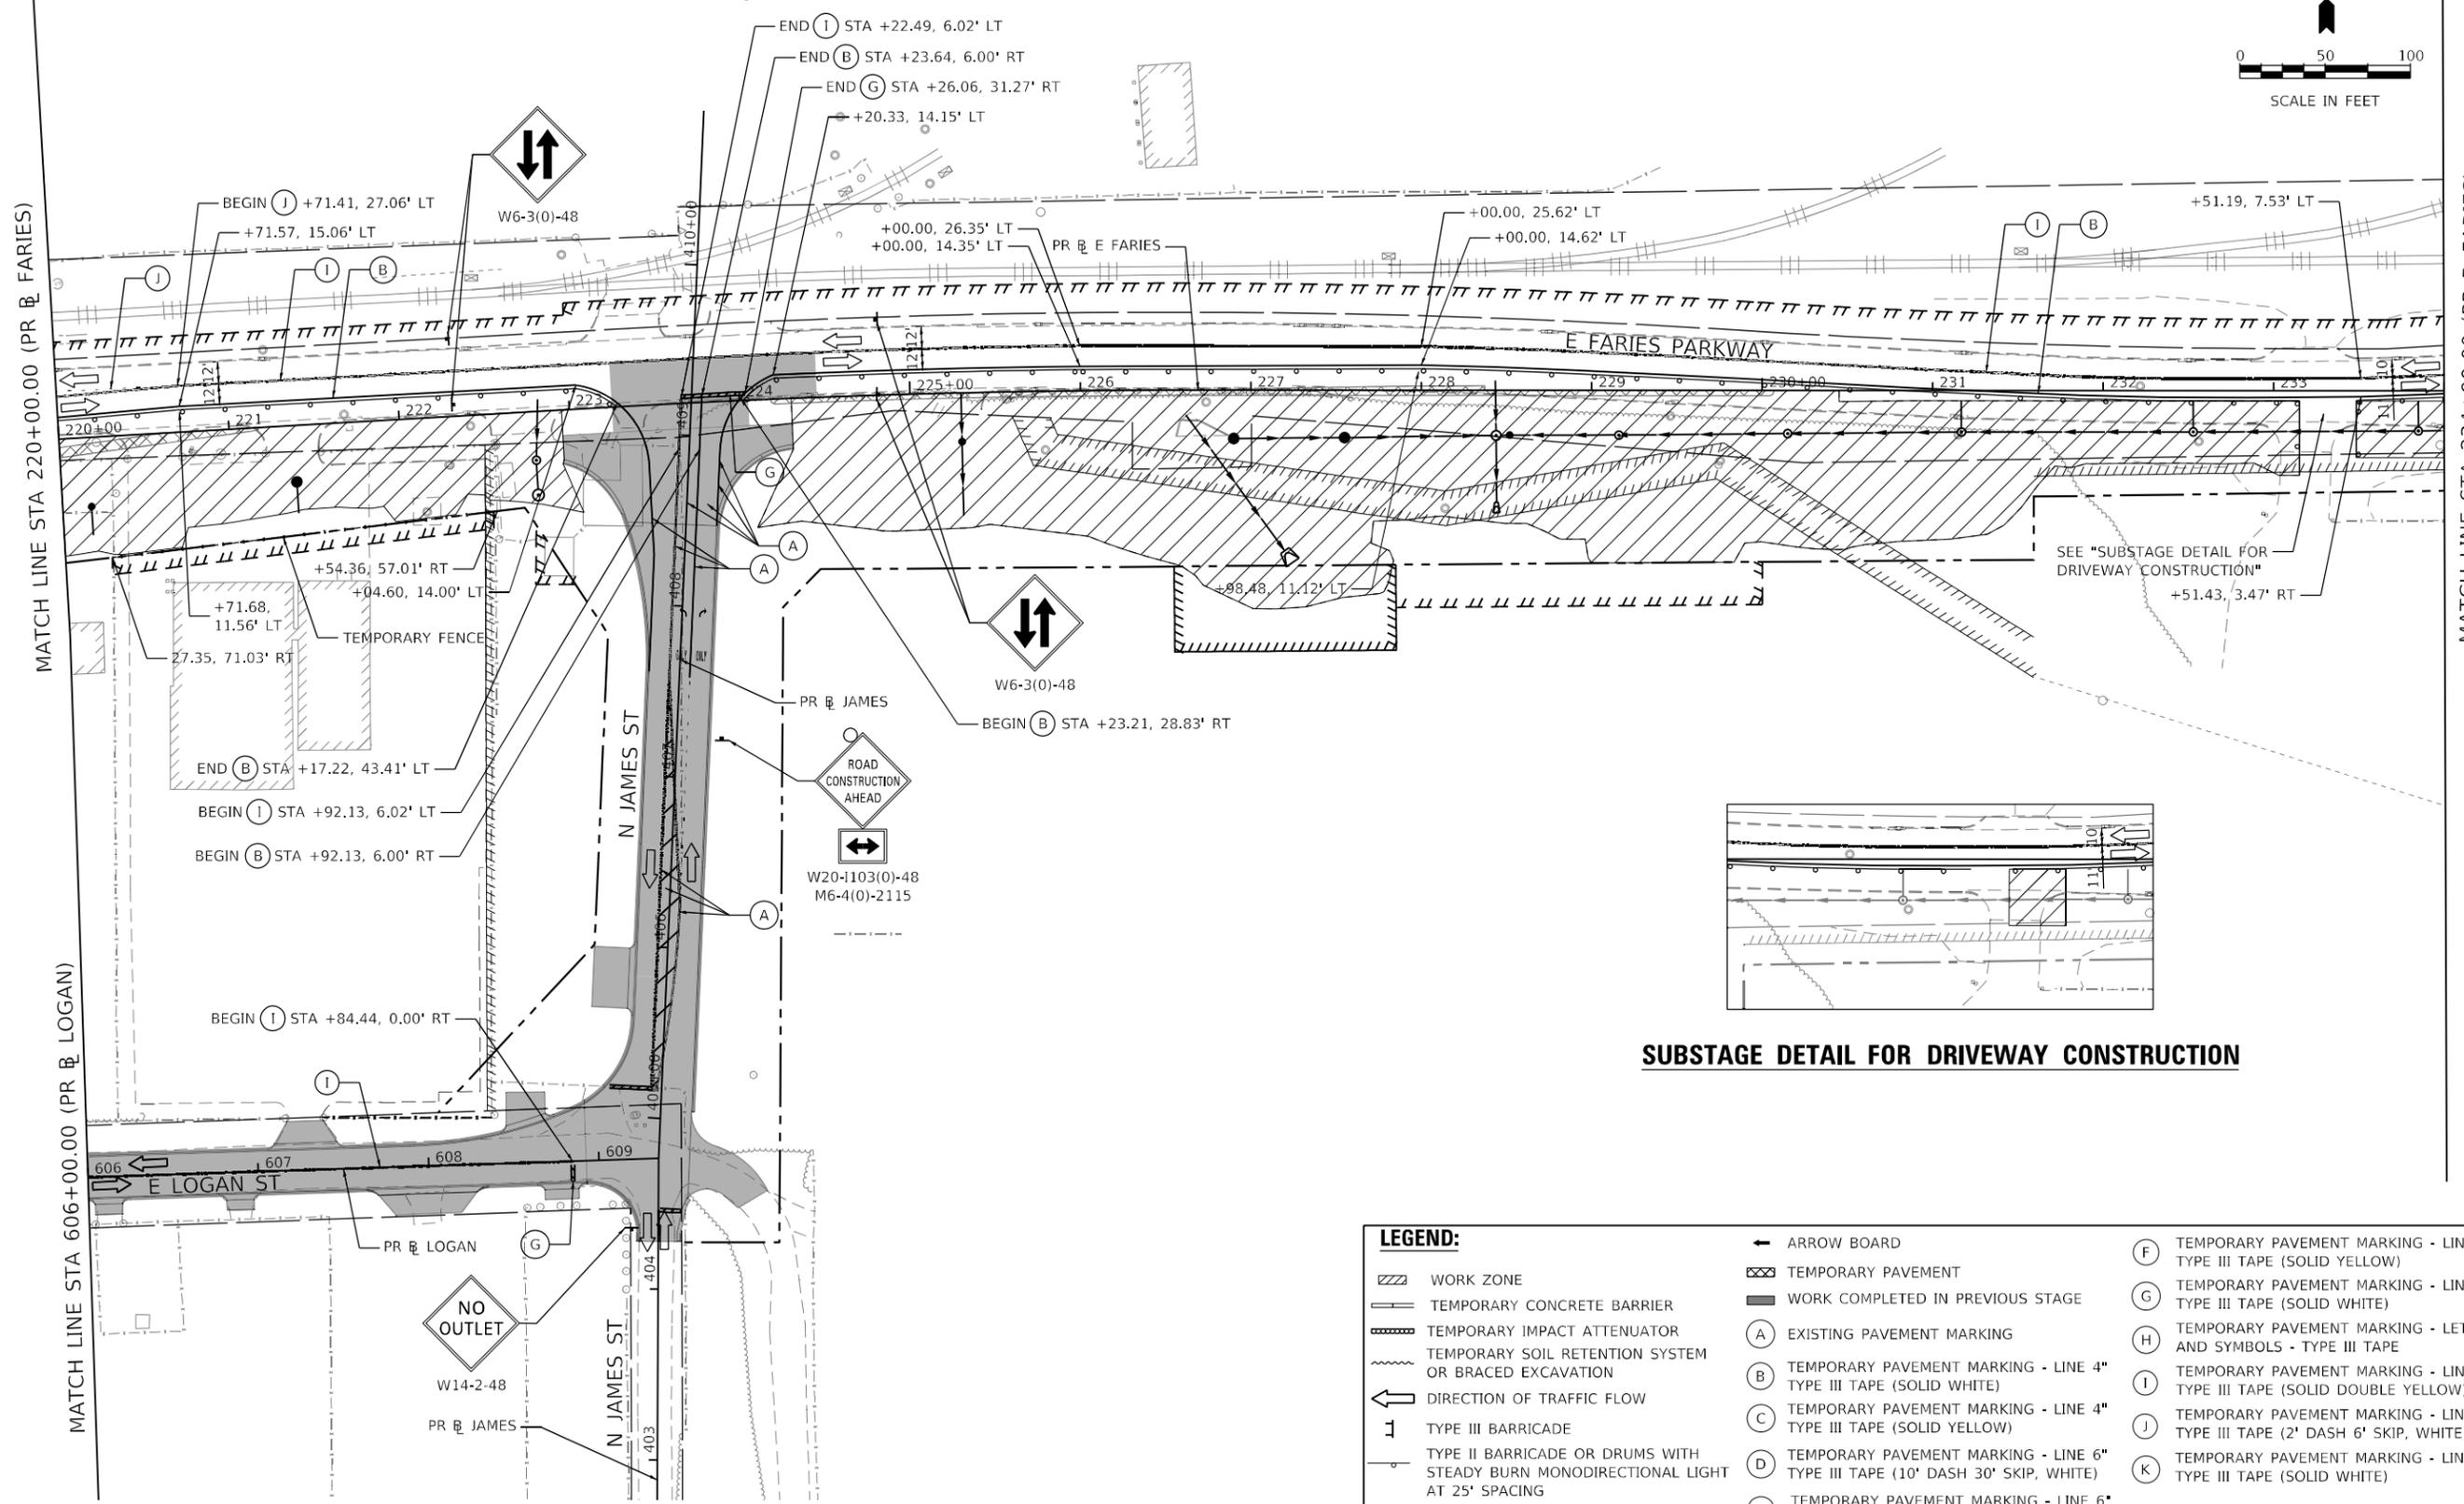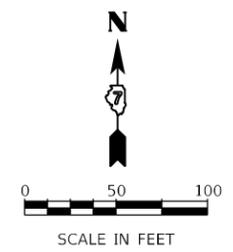

SUBSTAGE DETAIL FOR DRIVEWAY CONSTRUCTION

| LEGEND: | | LEGEND: | |
|--|---|---|--|
| WORK ZONE | ARROW BOARD | TEMPORARY PAVEMENT MARKING - LINE 12" TYPE III TAPE (SOLID YELLOW) | TEMPORARY PAVEMENT MARKING - LINE 24" TYPE III TAPE (SOLID WHITE) |
| TEMPORARY CONCRETE BARRIER | TEMPORARY PAVEMENT | TEMPORARY PAVEMENT MARKING - LETTERS AND SYMBOLS - TYPE III TAPE | TEMPORARY PAVEMENT MARKING - LINE 4" TYPE III TAPE (SOLID DOUBLE YELLOW) |
| TEMPORARY IMPACT ATTENUATOR | WORK COMPLETED IN PREVIOUS STAGE | TEMPORARY PAVEMENT MARKING - LINE 6" TYPE III TAPE (2' DASH 6' SKIP, WHITE) | TEMPORARY PAVEMENT MARKING - LINE 12" TYPE III TAPE (SOLID WHITE) |
| TEMPORARY SOIL RETENTION SYSTEM OR BRACED EXCAVATION | EXISTING PAVEMENT MARKING | TEMPORARY PAVEMENT MARKING - LINE 4" TYPE III TAPE (SOLID WHITE) | |
| DIRECTION OF TRAFFIC FLOW | TEMPORARY PAVEMENT MARKING - LINE 4" TYPE III TAPE (SOLID YELLOW) | TEMPORARY PAVEMENT MARKING - LINE 6" TYPE III TAPE (10' DASH 30' SKIP, WHITE) | |
| TYPE III BARRICADE | TEMPORARY PAVEMENT MARKING - LINE 6" TYPE III TAPE (SOLID, WHITE) | | |
| TYPE II BARRICADE OR DRUMS WITH STEADY BURN MONODIRECTIONAL LIGHT AT 25' SPACING | | | |
| SIGN | | | |

MODEL: Default
 FILE NAME: pw:\aecom\pww\hennly.com\AECOM_051\MA\Documents\60603202-Brush_Collage\06-06-CAD_GS19_10_CAD\03_SHEETS\10_L4ECON\Construction_Stage\60603202_SHT_Stage\10_L4ECON.dgn




| | | | | | |
|------------|-----------------|----------|------------|---------|---|
| USER NAME | mawhinneyk | DESIGNED | MA | REVISED | - |
| DRAWN | MA | CHECKED | WBS | REVISED | - |
| PLOT SCALE | 100.0000' / in. | DATE | 10/22/2021 | REVISED | - |
| PLOT DATE | 2021-10-29 | | | | |

**STATE OF ILLINOIS
DEPARTMENT OF TRANSPORTATION**


| SUGGESTED STAGES OF CONSTRUCTION AND TRAFFIC CONTROL PLAN | | | |
|---|---------------------|----------------------------------|--|
| FARIES PARKWAY - STAGE 3 | | | |
| SCALE: 1"=50' | SHEET 6 OF 8 SHEETS | STA. 220+00.00 TO STA. 234+00.00 | |

| F.A.U. RTE. | SECTION | COUNTY | TOTAL SHEETS | SHEET NO. |
|---------------------------|----------------|--------|--------------|-----------|
| 7448 | 09-00933-01-BR | MACON | 1019 | 278 |
| CONTRACT NO. 95893 | | | | |
| ILLINOIS FED. AID PROJECT | | | | |

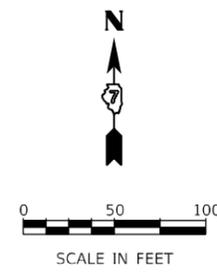

MATCH LINE STA 234+00.00 (PR @ FARIES)

MATCH LINE STA 248+00.00 (PR @ FARIES)

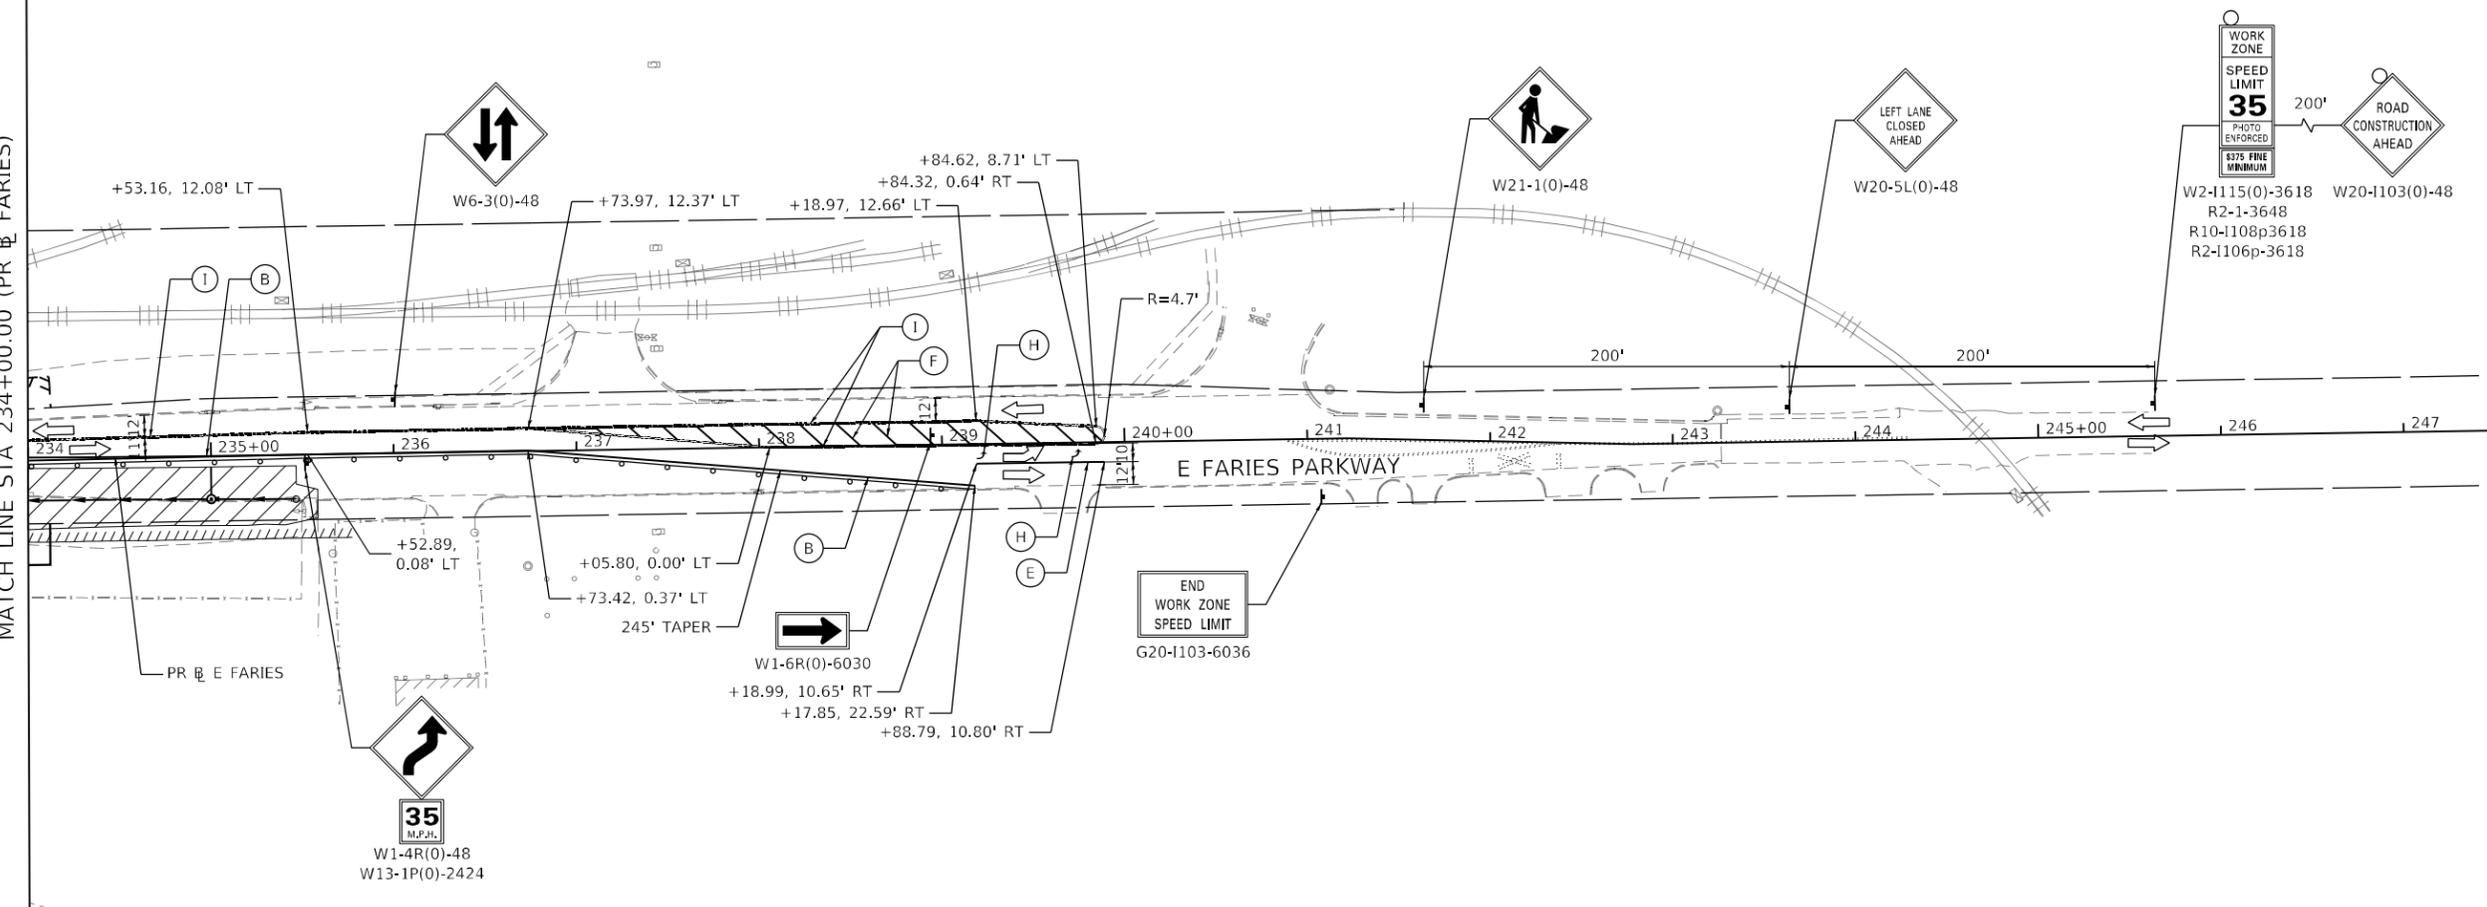

| LEGEND: | | | |
|---------|--|-----|---|
| | WORK ZONE | | ARROW BOARD |
| | TEMPORARY CONCRETE BARRIER | | TEMPORARY PAVEMENT |
| | TEMPORARY IMPACT ATTENUATOR | | WORK COMPLETED IN PREVIOUS STAGE |
| | TEMPORARY SOIL RETENTION SYSTEM OR BRACED EXCAVATION | (A) | EXISTING PAVEMENT MARKING |
| | DIRECTION OF TRAFFIC FLOW | (B) | TEMPORARY PAVEMENT MARKING - LINE 4" TYPE III TAPE (SOLID WHITE) |
| | TYPE III BARRICADE | (C) | TEMPORARY PAVEMENT MARKING - LINE 4" TYPE III TAPE (SOLID YELLOW) |
| | TYPE II BARRICADE OR DRUMS WITH STEADY BURN MONODIRECTIONAL LIGHT AT 25' SPACING | (D) | TEMPORARY PAVEMENT MARKING - LINE 6" TYPE III TAPE (10' DASH 30' SKIP, WHITE) |
| | SIGN | (E) | TEMPORARY PAVEMENT MARKING - LINE 6" TYPE III TAPE (SOLID, WHITE) |
| | | (F) | TEMPORARY PAVEMENT MARKING - LINE 12" TYPE III TAPE (SOLID YELLOW) |
| | | (G) | TEMPORARY PAVEMENT MARKING - LINE 24" TYPE III TAPE (SOLID WHITE) |
| | | (H) | TEMPORARY PAVEMENT MARKING - LETTERS AND SYMBOLS - TYPE III TAPE |
| | | (I) | TEMPORARY PAVEMENT MARKING - LINE 4" TYPE III TAPE (SOLID DOUBLE YELLOW) |
| | | (J) | TEMPORARY PAVEMENT MARKING - LINE 6" TYPE III TAPE (2' DASH 6' SKIP, WHITE) |
| | | (K) | TEMPORARY PAVEMENT MARKING - LINE 12" TYPE III TAPE (SOLID WHITE) |

MODEL: Default; FILE NAME: p:\lucocomp\pww\henny.com\AECOM\0511\A\Documents\60603202-Brush_College\006-CAD_GIS\10_CAD\03_SHEETS\10_4_AECOM\Construction_Stage\60603202_SHT_Stage10_4.dwg




| | | | | | |
|------------|-----------------|----------|------------|---------|---|
| USER NAME | maw/hhneyk | DESIGNED | MA | REVISED | - |
| DRAWN | MA | CHECKED | WBS | REVISED | - |
| PLOT SCALE | 100,0000' / in. | DATE | 10/22/2021 | REVISED | - |
| PLOT DATE | 2021-10-29 | | | | |

**STATE OF ILLINOIS
DEPARTMENT OF TRANSPORTATION**

| SUGGESTED STAGES OF CONSTRUCTION AND TRAFFIC CONTROL PLAN | | | |
|---|---------------------|----------------------------------|--|
| FARIES PARKWAY - STAGE 3 | | | |
| SCALE: 1"=50' | SHEET 7 OF 8 SHEETS | STA. 234+00.00 TO STA. 248+00.00 | |

| F.A.U. RTE. | SECTION | COUNTY | TOTAL SHEETS | SHEET NO. |
|---------------------------|----------------|--------|--------------|-----------|
| 7448 | 09-00933-01-BR | MACON | 1019 | 279 |
| CONTRACT NO. 95893 | | | | |
| ILLINOIS FED. AID PROJECT | | | | |

North Brush College Closure - Detour Route

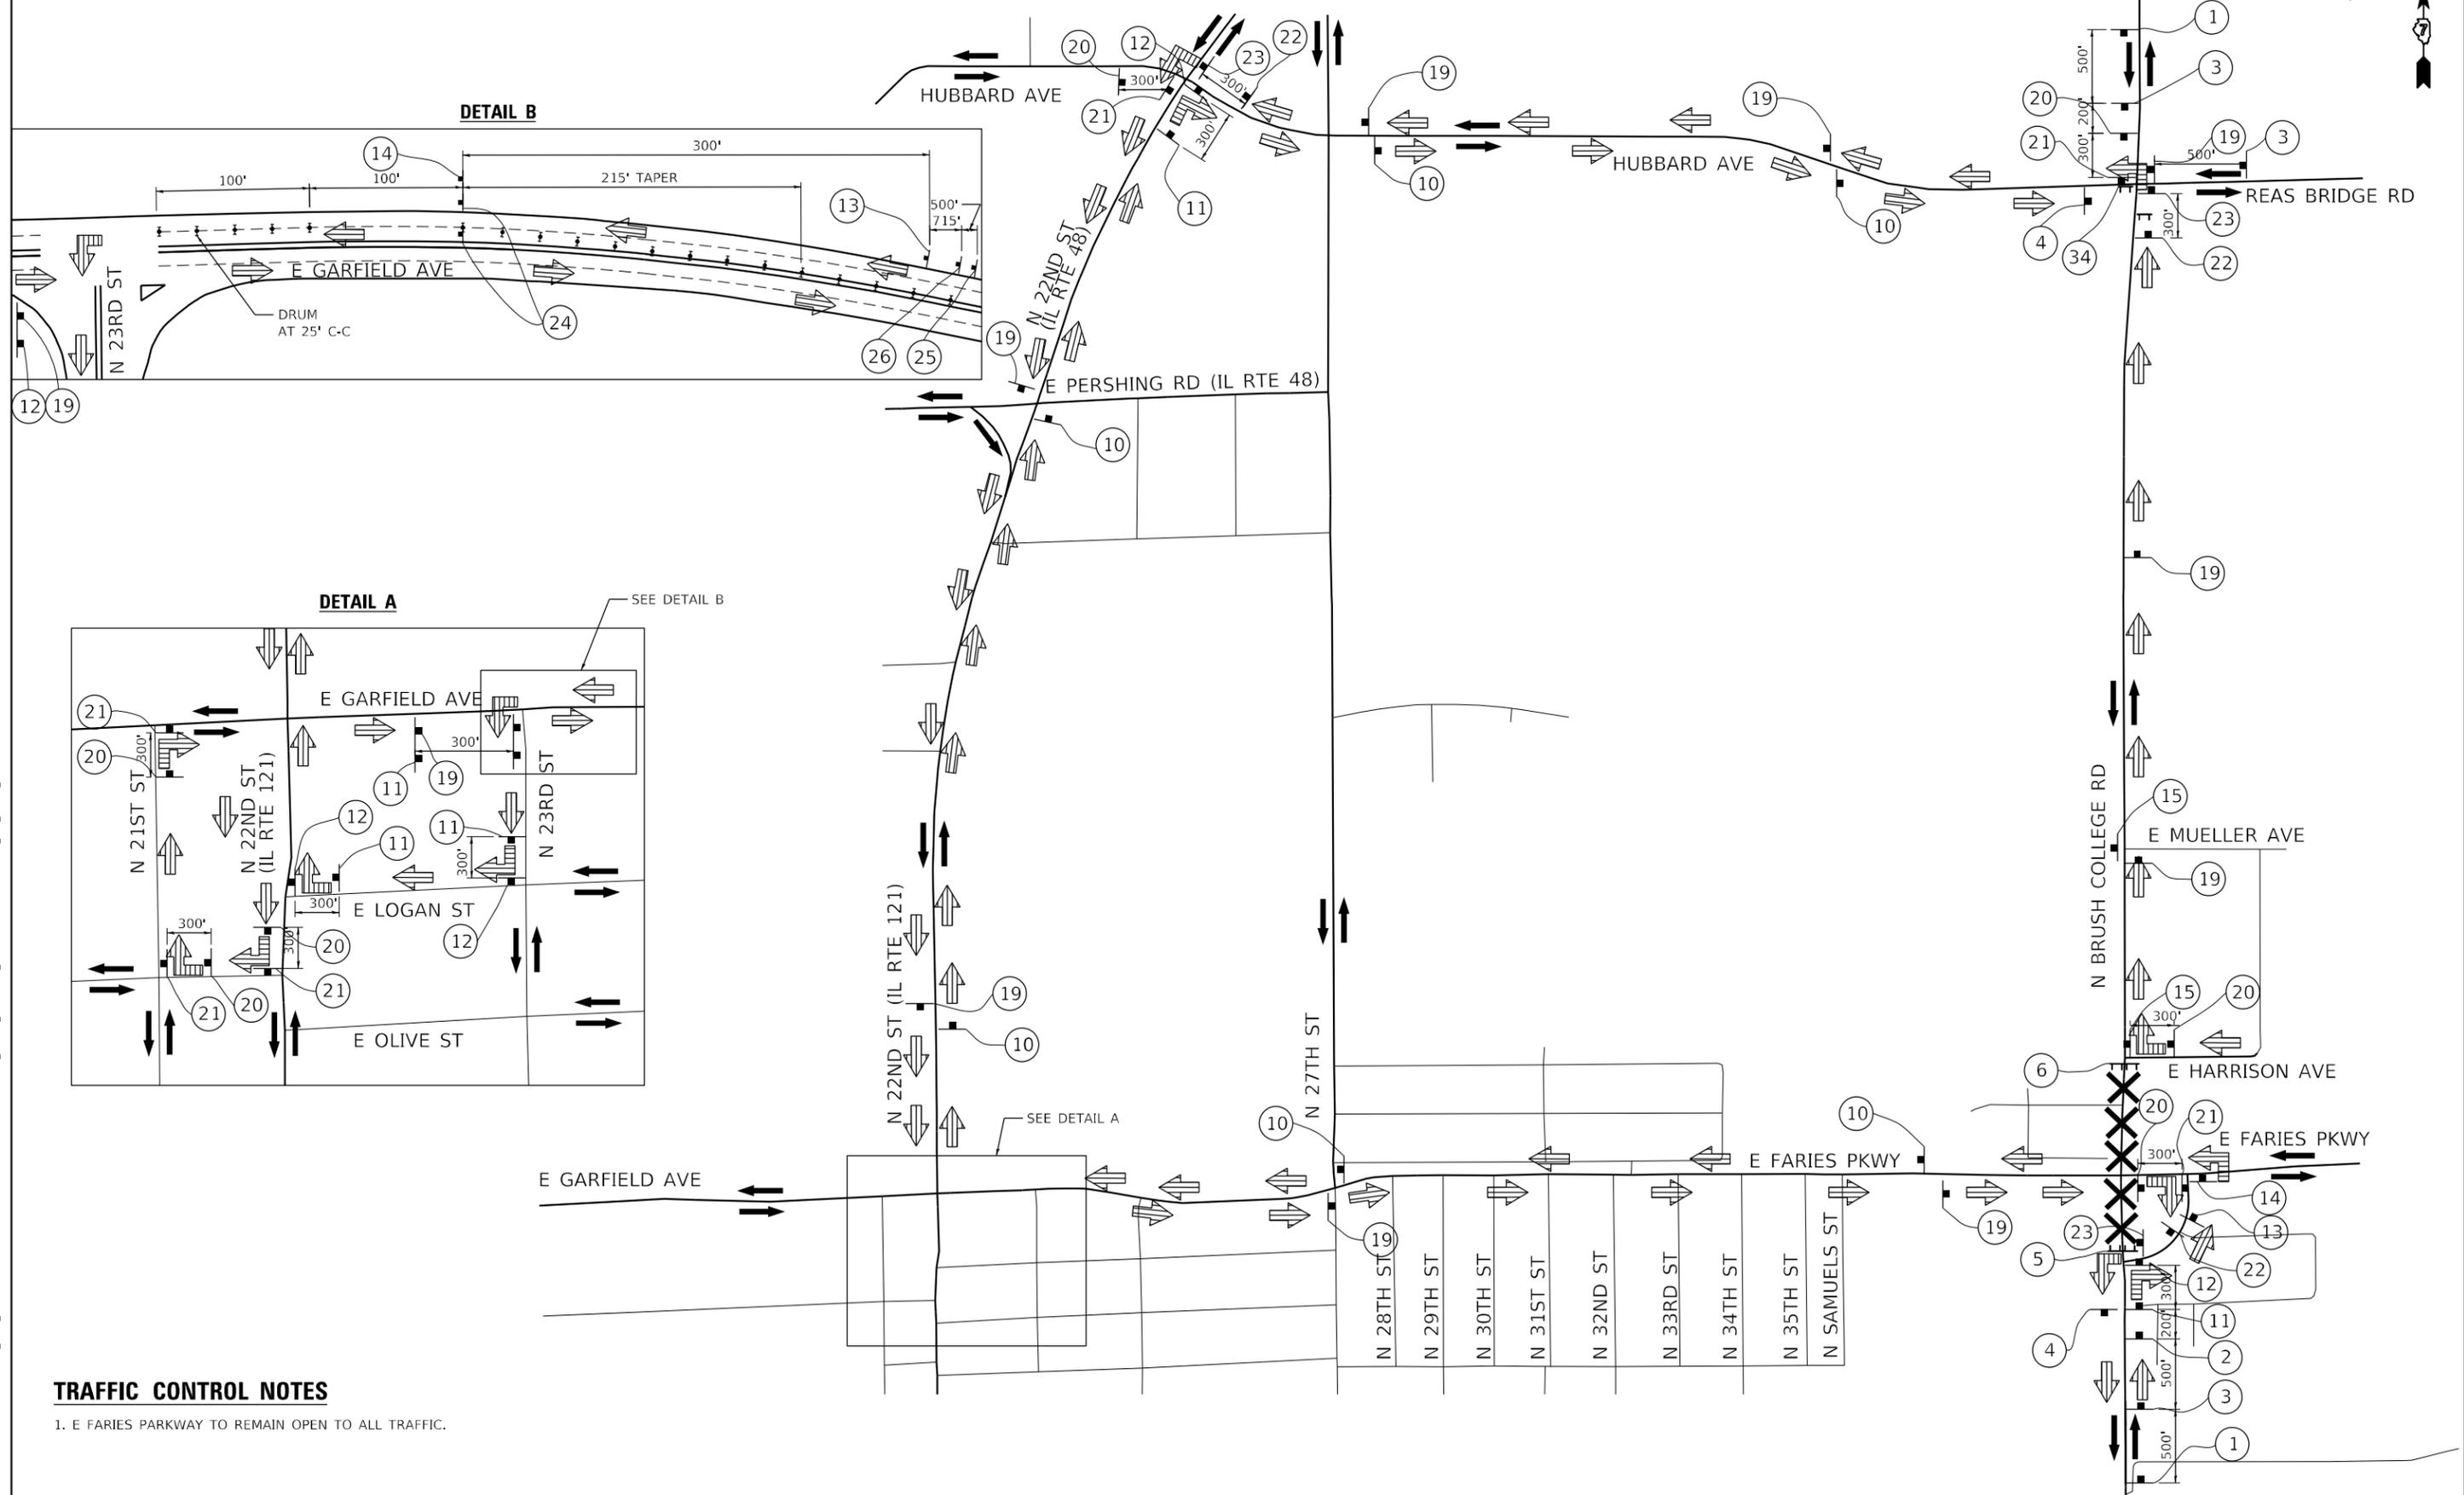

TRAFFIC CONTROL NOTES

- 1. E FARIES PARKWAY TO REMAIN OPEN TO ALL TRAFFIC.

MODEL: Detail; FILE NAME: p:\lucocomp\pww\benfky.com\AECOM\0511\IA\Documents\60603202-Brush_College\00603202-Brush_College\00603202_SHT_Detour_05.dgn



USER NAME - patrick.jordan
 PLOT SCALE - 1/1060,0005" = 1'
 PLOT DATE - 4/28/2021

DESIGNED - NCB
 DRAWN - NCB
 CHECKED - MIL
 DATE - 4/30/2021

REVISED -
 REVISED -
 REVISED -
 REVISED -

**STATE OF ILLINOIS
 DEPARTMENT OF TRANSPORTATION**

**NORTH DETOUR PLAN
 STAGE 3 TO STAGE 5**

SCALE: N.T.S. SHEET 5 OF 5 SHEETS STA. TO STA.

| | | | | |
|---------------------------|----------------|--------|--------------|-----------|
| F.A.U. RTE. | SECTION | COUNTY | TOTAL SHEETS | SHEET NO. |
| 7448 | 09-00933-01-BR | MACON | 1019 | 307 |
| CONTRACT NO. 95893 | | | | |
| ILLINOIS FED. AID PROJECT | | | | |