


CHAMLIN & ASSOCIATES, INC. © 2026
Drawing Number: 24-0055-00 MORRIS 2026 STREET MAINTENANCE(CAD) LOCATION MAP.dwg Last Modified: Jun 24, 2026 - 12:46pm Plotted on: Jun 24, 2026 - 12:50pm by math

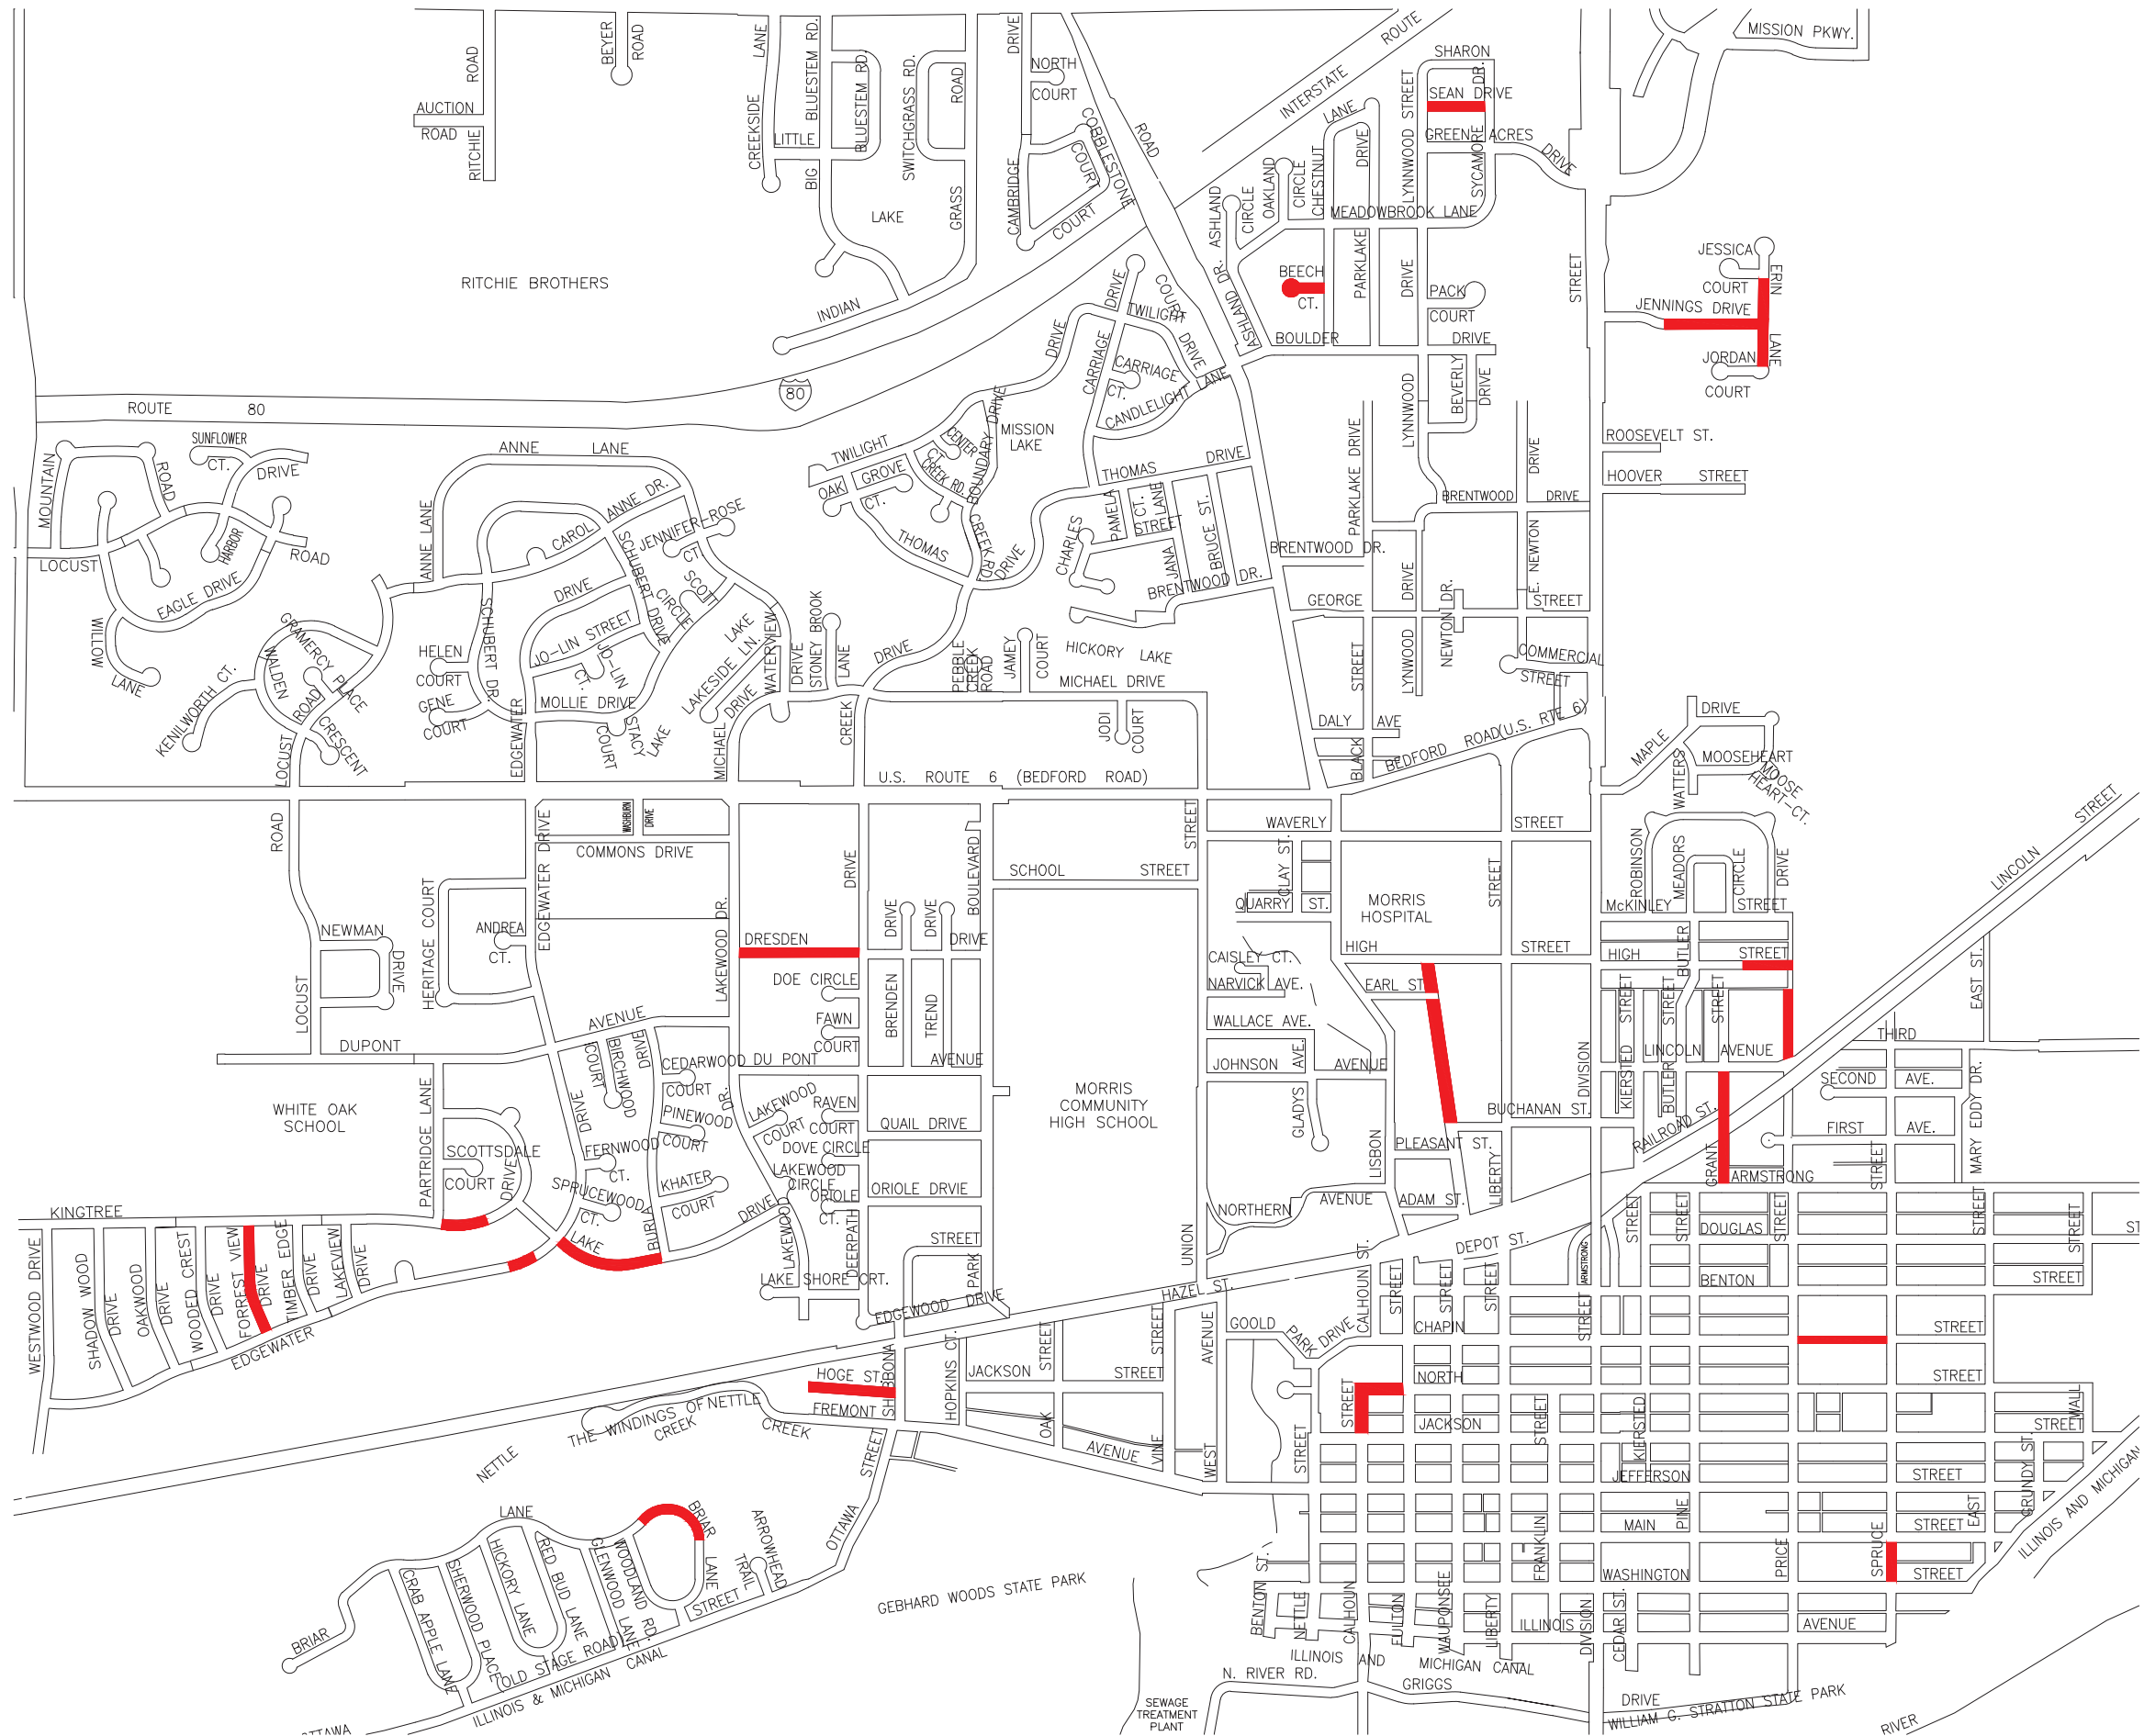

MORRIS
PERU OTTAWA
ILLINOIS

DRAWN BY: DRAWN	REVISIONS			
CHECKED BY: CHECKED	LEVEL	BY	DATE	DESCRIPTION
DATE: DATE				

CONSTRUCTION
PLANS

CURRENT AS OF: CURRENT	
SCALE: SCALED	SHEET ---
FILE NO.: FILE Y--	OF ---