



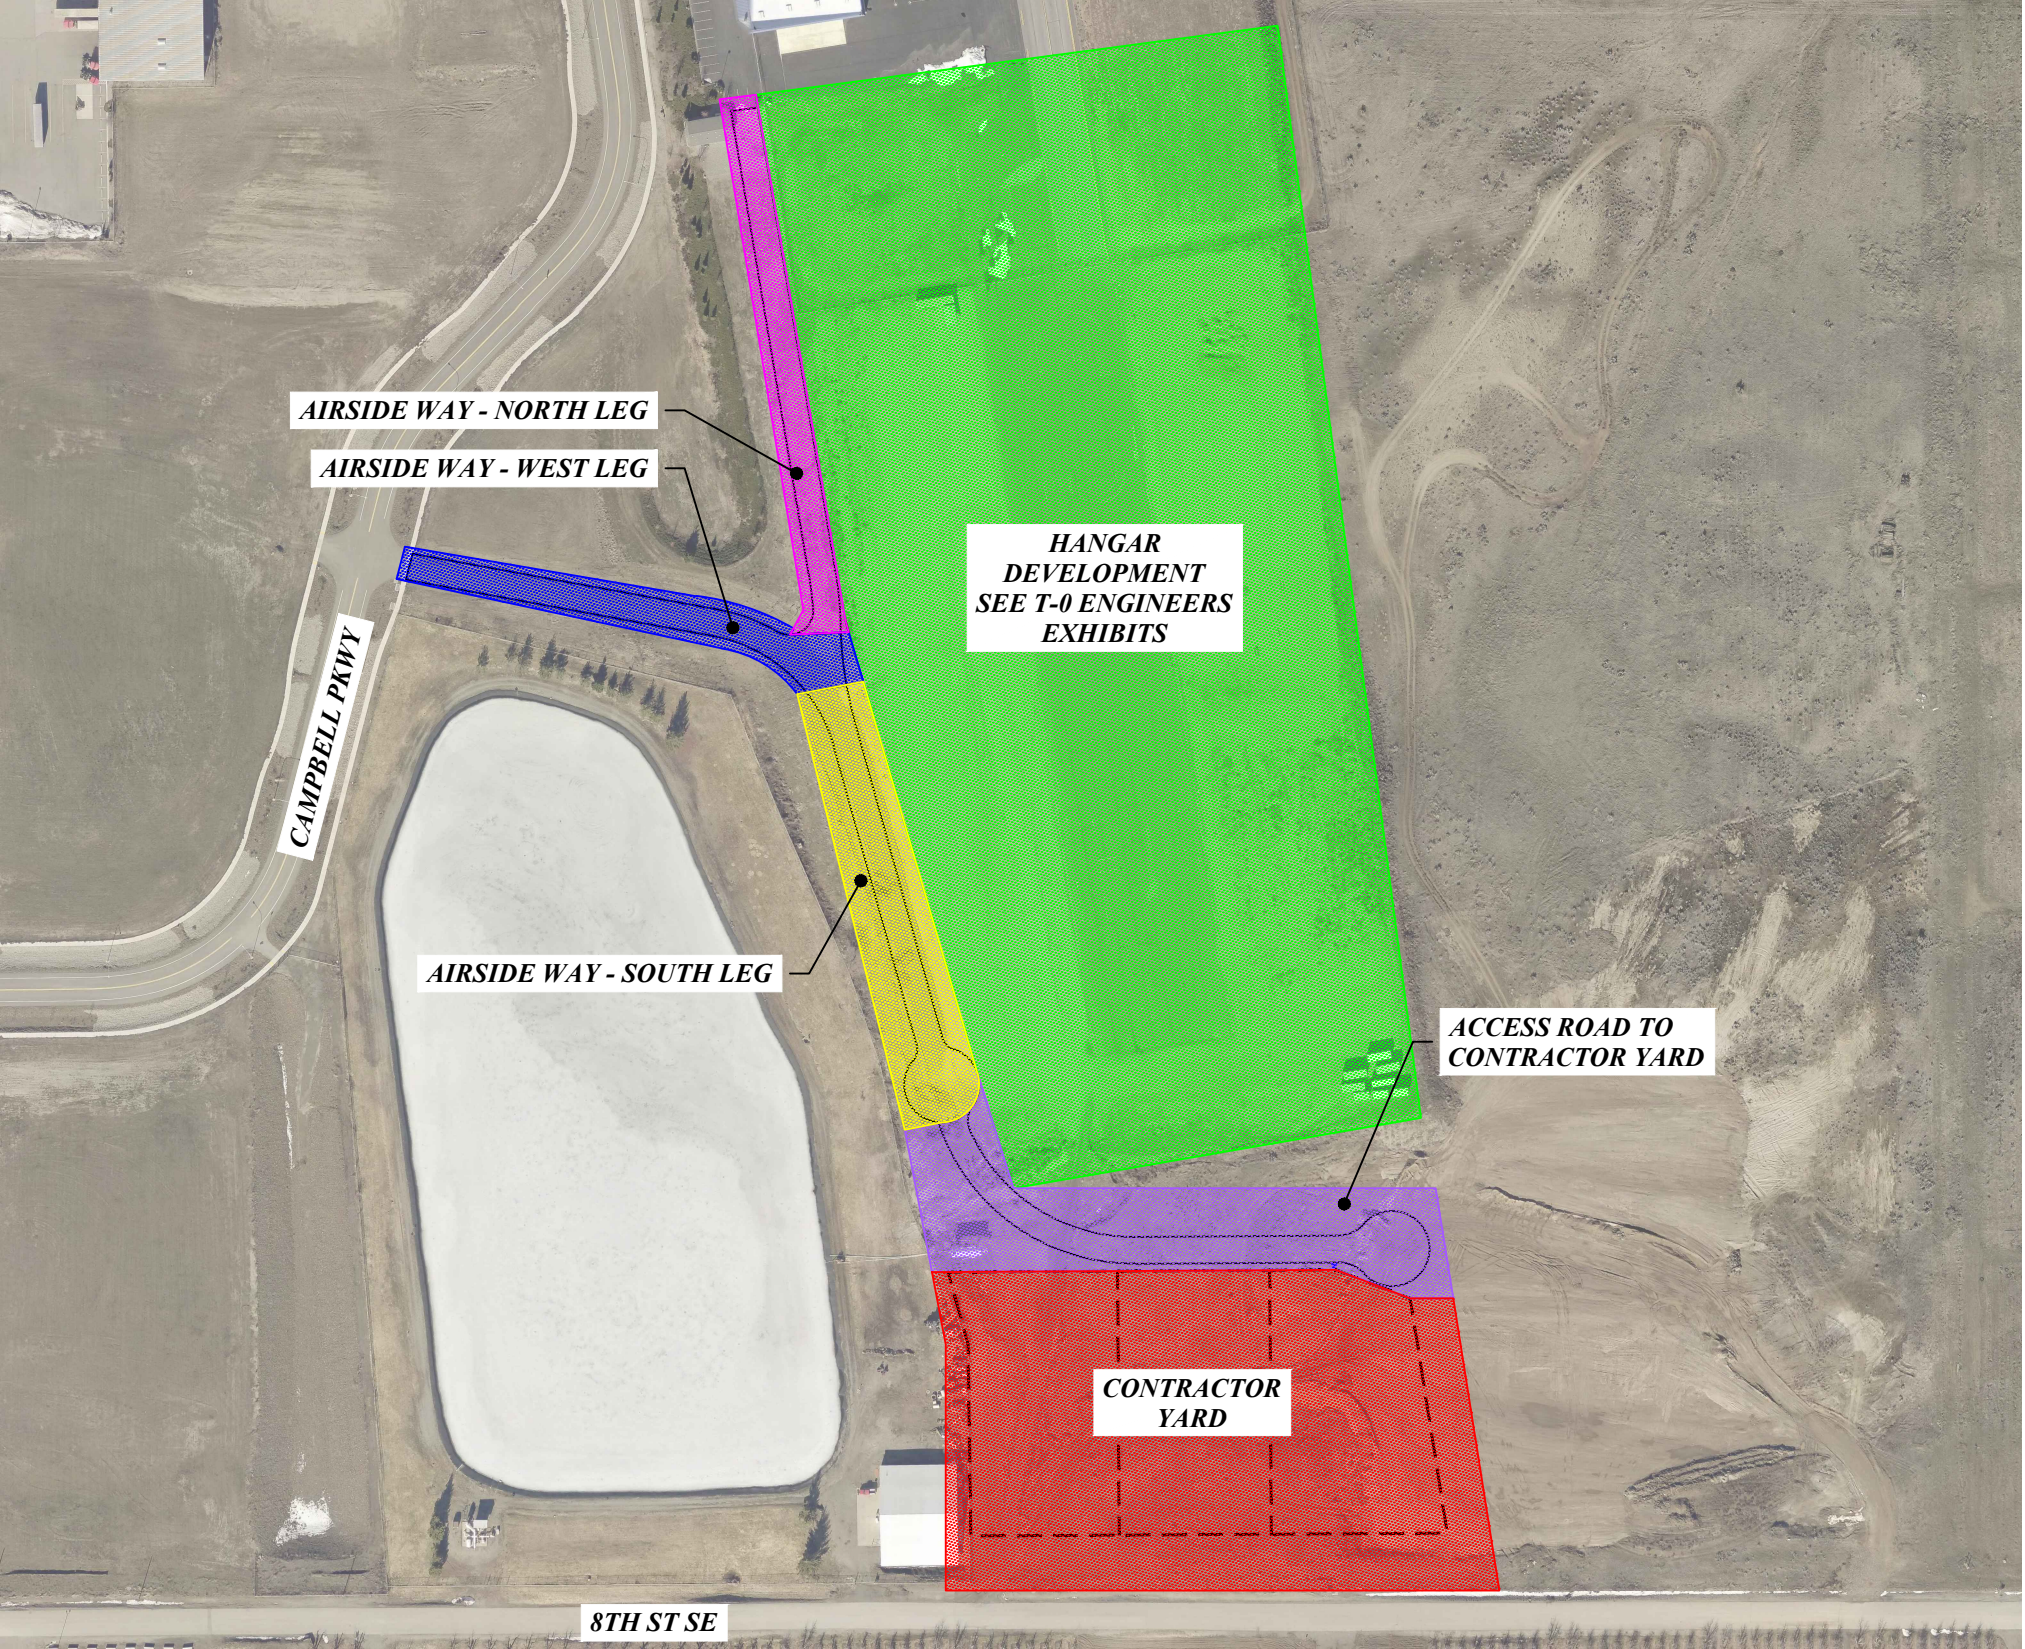

PLAN VIEW
1" = 200'

OVERVIEW

CHELAN DOUGLAS REGIONAL PORT AUTHORITY

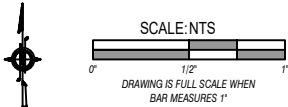

PLOT DATE: 3/31/2022
FILE PATH: J:\Data\RP\20-0028\TA 99 Minor Requests\0099 99 Uncategorized\Airside Way - Hangar Development - Contractor Yard\pa-e-airside_overview.dwg