




PLAN VIEW
1" = 80'

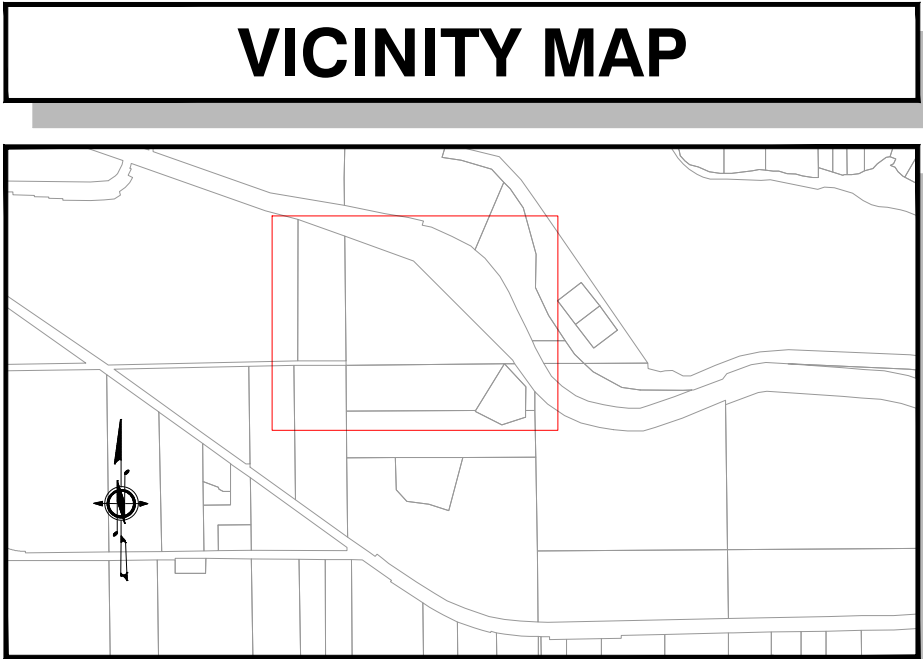

VICINITY MAP

GENERAL NOTES

1. SOME EXISTING UTILITIES NOT SHOWN FOR CLARITY.

IRRIGATION TABLE				
	IRRIGATED AREA (SF)	SPRINKLER QTY	FLOW AT 60 PSI (GPM)	SPRINKLER SPRAY RADIUS
ZONE 1	167,060	24	187	
ZONE 2	110,540	16	125	
ZONE 3	129,180	18	140	
ZONE 4	122,390	17	133	
ZONE 5	115,530	17	133	
TOTAL	644,700	92	-	-
TOTAL (AC)	14.80	-	-	-

LEGEND

- DRAIN VALVE ASSEMBLY
- BRANCH VALVE ASSEMBLY
- SPRINKLER HEAD ASSEMBLY
- TEE
- BEND
- BRANCH PIPE
- LATERAL OR MAINLINE PIPE

CHELAN DOUGLAS REGIONAL PORT AUTHORITY

MALAGA COOLING WATER DISPOSAL FACILITY PHASE 2

IRRIGATION OVERVIEW PLAN

ENGINEER: KSO
REVIEWED: ARN

DATE: Apr 16, 2025
PLOT DATE: Apr 16, 2025

CLIENT: RPA
FILE NAME: LCWIP-IRRIGOV.DWG

LOG NO.: 200026-19

REVISIONS

FOR CLIENT BID APPROVAL

NO.

DATE

DESCRIPTION

BY

REVIEW

SCALE: SHOWN

0" 1" 2"

DRAWING IS FULL SCALE WHEN BAR MEASURES 2"

DWG NO.: IROV

SHEET NO.: 17

65