


N:\220095\Tasks\Task Order 22-08 - Exec Hangar Site Design\3_Acad\dwg\Exhibits\Hangar Dev Project Component Fence Exhibit.dwg, 12/1/2022 1:59:35 PM, Corner Hansen, DWG To PDF.pc3

© 2022 T-O ENGINEERS. THIS INSTRUMENT IS THE PROPERTY OF T-O ENGINEERS. ANY REPRODUCTION, REUSE OR MODIFICATION OF THIS INSTRUMENT WITHOUT SPECIFIC WRITTEN PERMISSION OF T-O ENGINEERS IS STRICTLY PROHIBITED

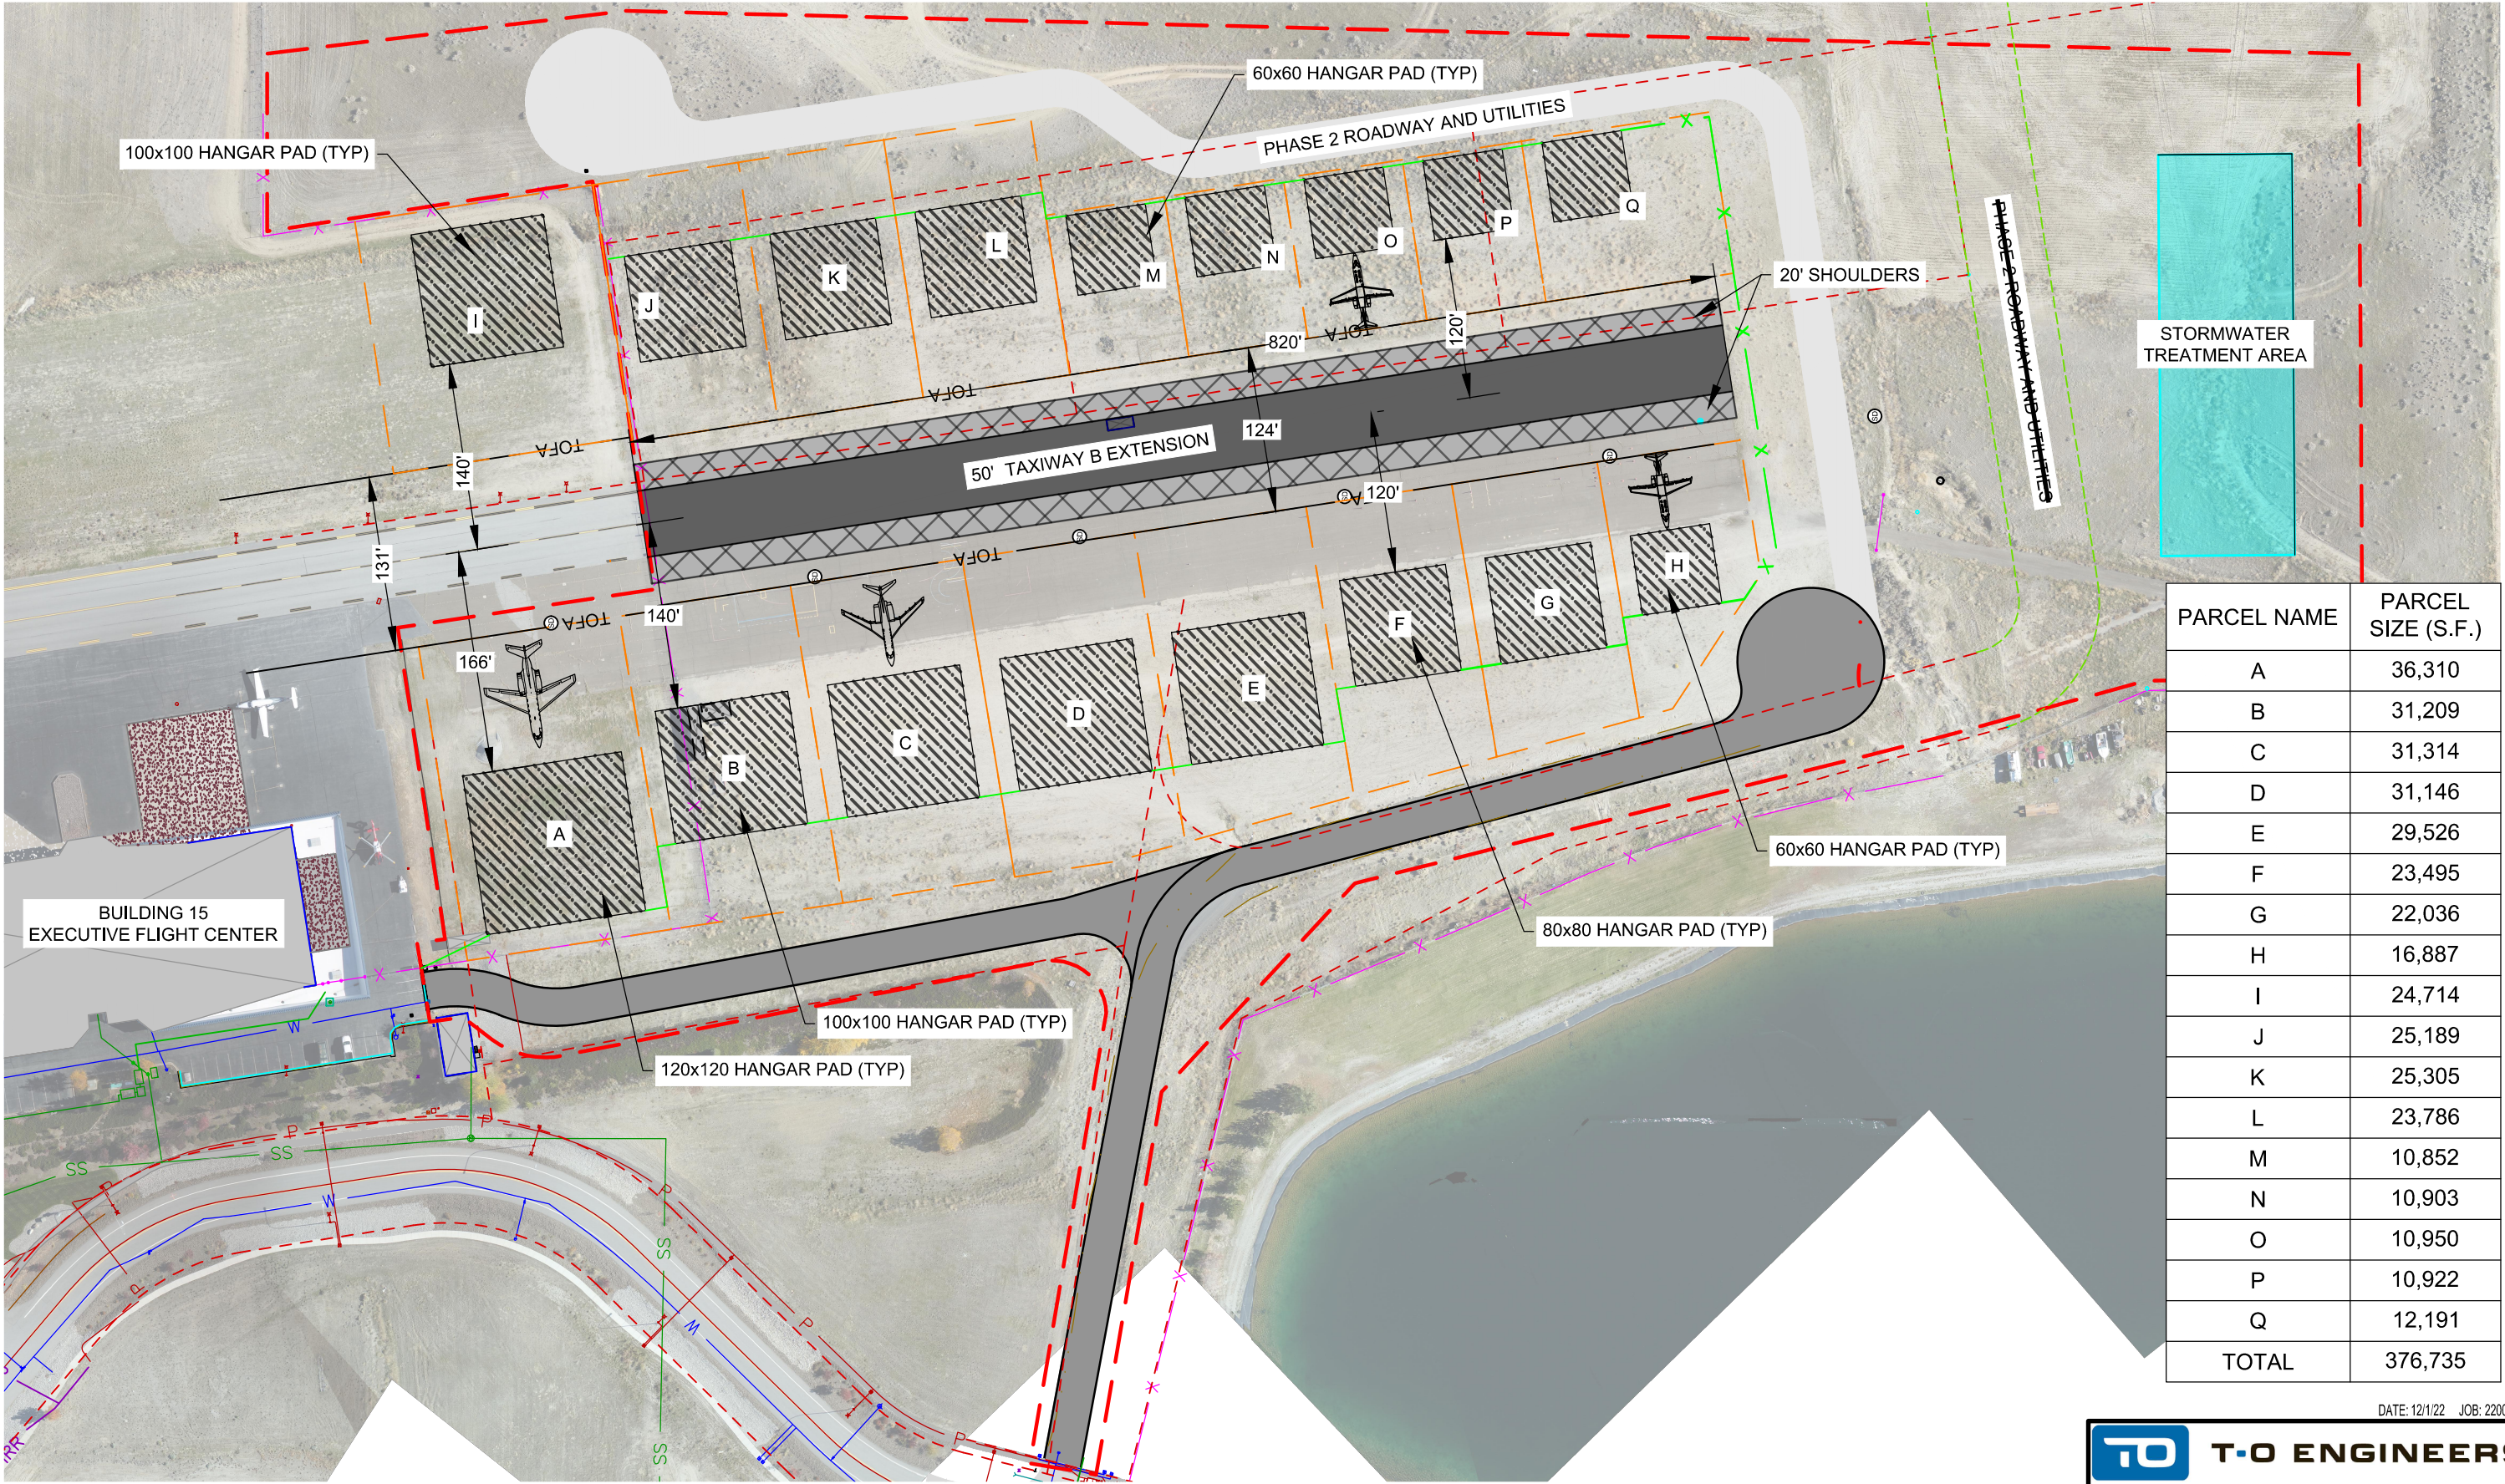

PARCEL NAME	PARCEL SIZE (S.F.)
A	36,310
B	31,209
C	31,314
D	31,146
E	29,526
F	23,495
G	22,036
H	16,887
I	24,714
J	25,189
K	25,305
L	23,786
M	10,852
N	10,903
O	10,950
P	10,922
Q	12,191
TOTAL	376,735

DATE: 12/1/22 JOB: 220095

*PARCEL SIZES COULD FLUCTUATE BASED ON HANGAR CONFIGURATION/SIZE.

*HANGAR PAD SIZES ARE PRELIMINARY AND COULD BE SUBJECT TO CHANGE.

TAXIWAY B EXTENSION AND EXECUTIVE HANGAR
FINAL FENCE LAYOUT SITE PLAN EXHIBIT

TO

T-O ENGINEERS

1717 S. RUSTLE STREET, SUITE 201
SPOKANE, WA 99224

509-319-2580 | WWW.TO-ENGINEERS.COM