


PRELIMINARY IDENTIFICATION OF WATERMAIN PROJECTS NECESSARY FOR THE SHOWN RESERVOIR SITE. SUBJECT TO FUTURE REVISION.

RESERVOIR OVERFLOW / STORM POND AND PIPE LOCATIONS NOT YET IDENTIFIED NOR SHOWN.

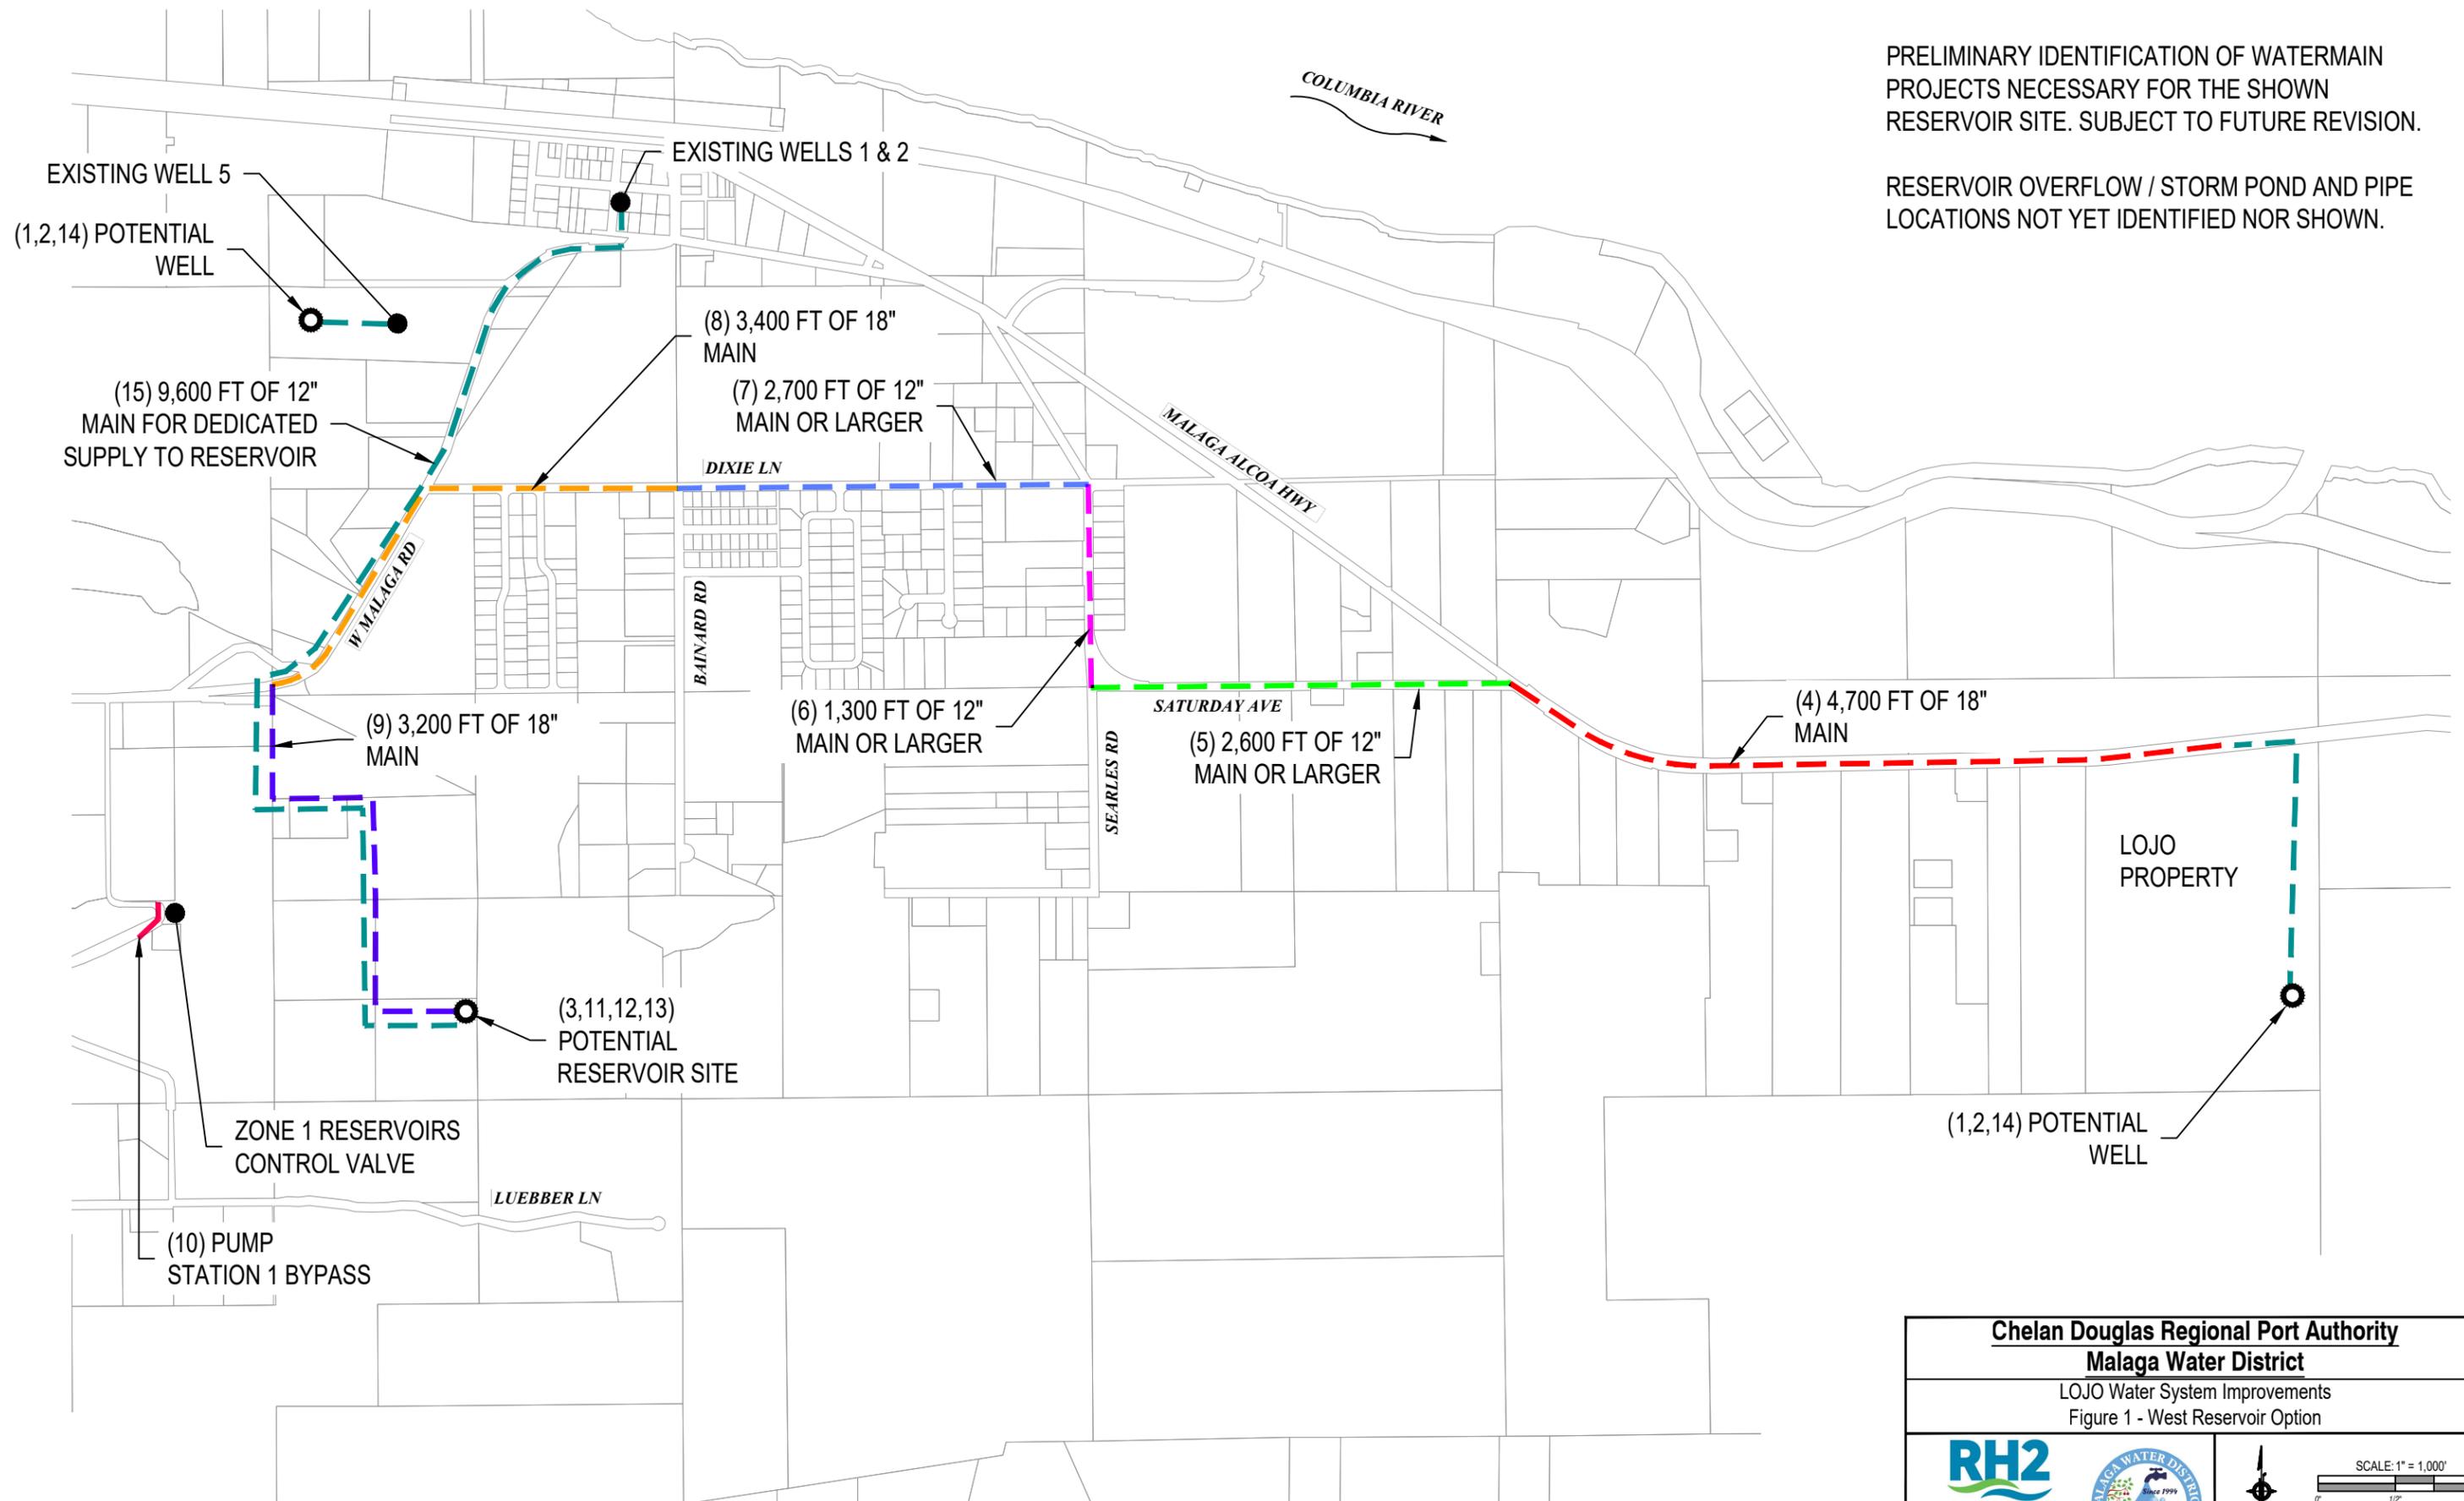

**Chelan Douglas Regional Port Authority
Malaga Water District**

LOJO Water System Improvements
Figure 1 - West Reservoir Option



SCALE: 1" = 1,000'
DRAWING IS FULL SCALE WHEN BAR MEASURES 1"

PLOT DATE: 5/17/2022
FILE PATH: J:\Data\RP\20-0028-17\CAD\mal-e-mis 8.dwg