


PLANO SKIES - CONCEPTUAL DATA CENTER PLAN

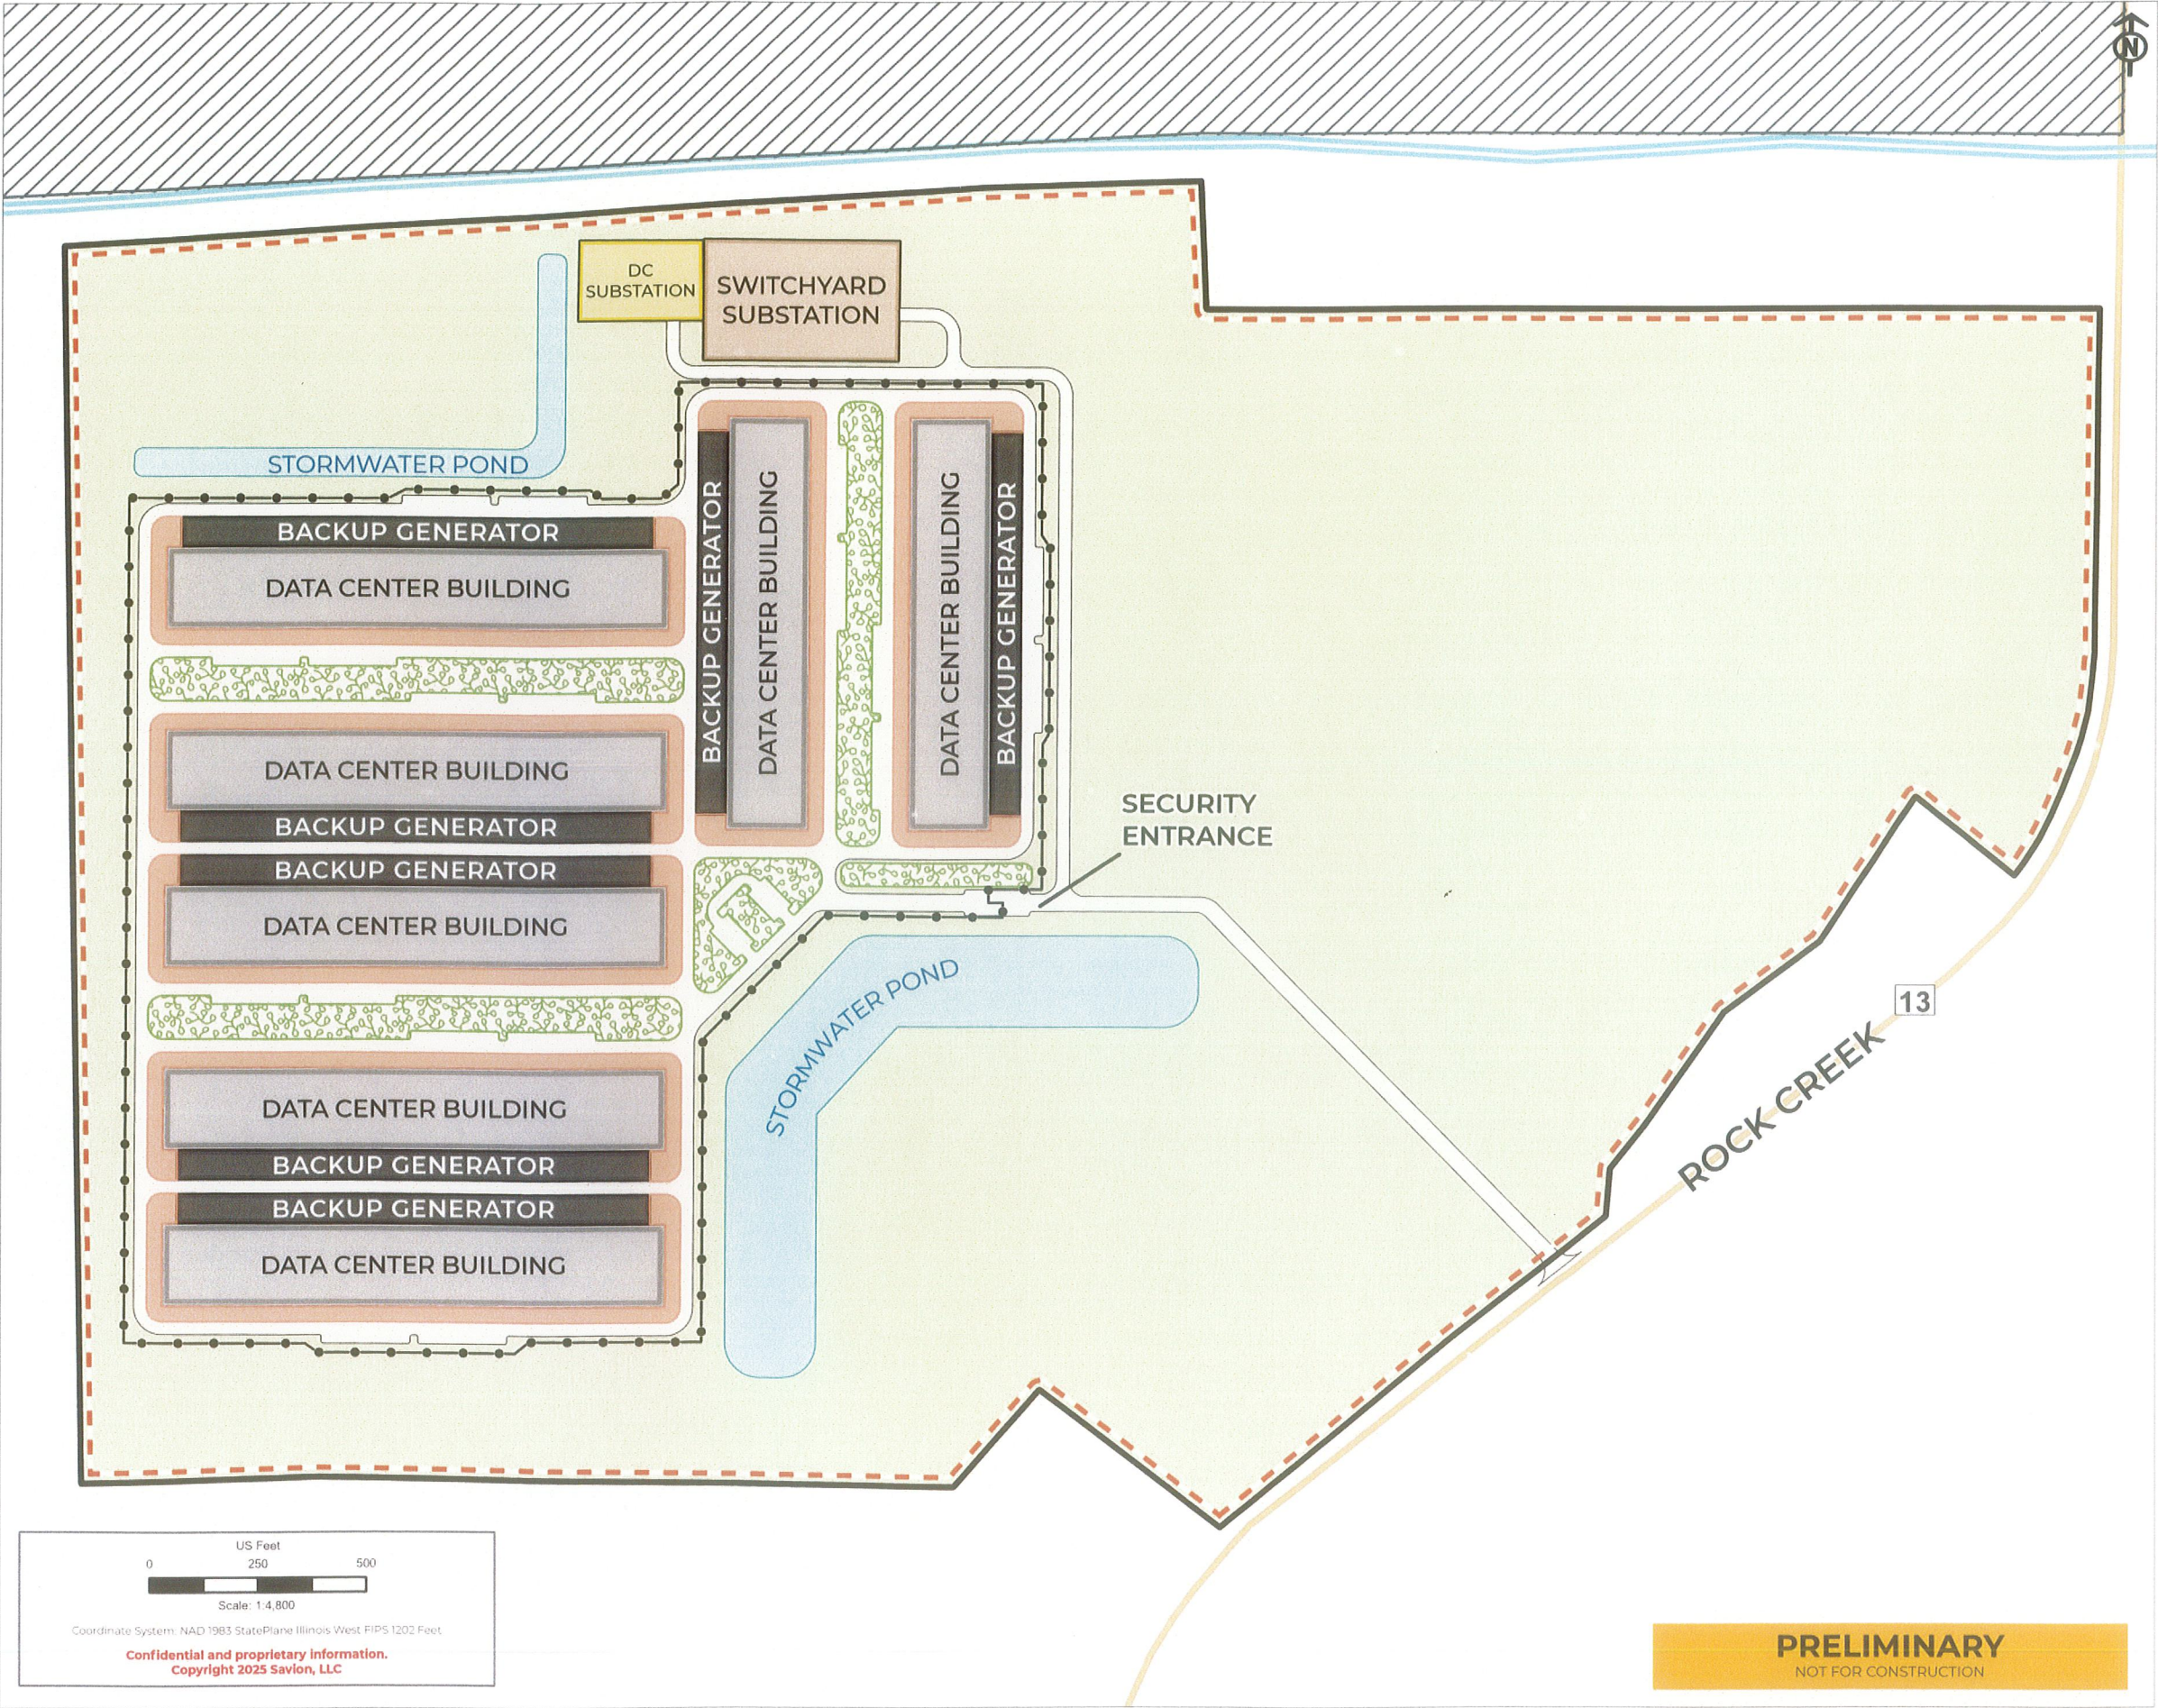

Plano Skies Solar Project Area

Existing Transmission Lines

Voltage kV

138

Conceptual Plan

Project Boundary

Switchyard Substation

Data Center Substation

Data Center Building

Backup Generators

Stormwater Ponds


Greenspace

Data Center Fence

Roads

Sidewalk Utilities Near Building

Zoning Setbacks

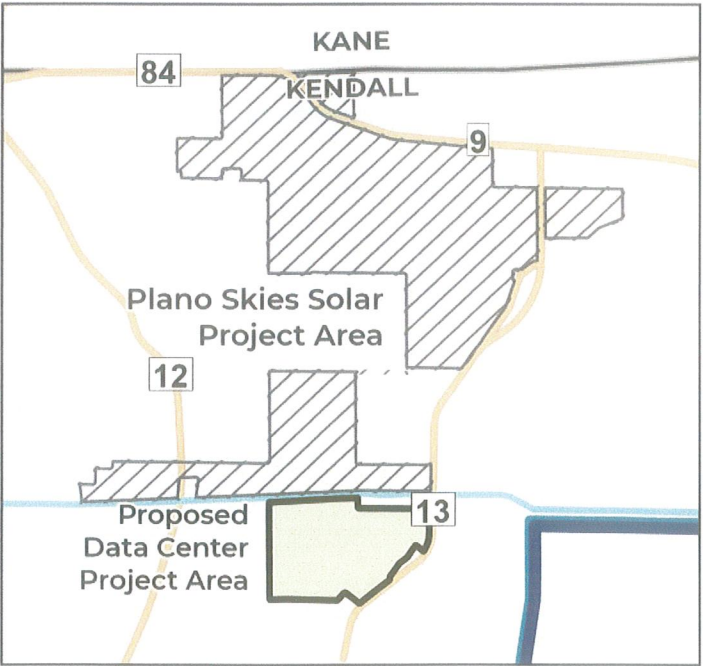

PRELIMINARY DESIGN - NOT FOR CONSTRUCTION

PROJECT: PLANO SKIES DATA CENTER	
DEVELOPER: SAVION DC, LLC	ENGINEER:
DATE: 9/18/2025	SCALE: 1 INCH : 400 FEET
NOTES:	

SHEET:
CONCEPTUAL DATA CENTER PLAN

PRELIMINARY
NOT FOR CONSTRUCTION

