

LEGEND

TRACT LINES

D
C
B
A

Consultant

Revision	By	App'd	Yyyy.Mm.Dd

Issued


Permit/Seal

Client/Project
 MAIN STREET RANCHLANDS - LLLP
 WELLEN PARK DOWNTOWN HOTEL
 (VILLAGE D)
 NORTH PORT, FLORIDA

Project No.: 215615518-05
 File Name: 215618779-01-C-002P
 Scale: 1" = 50'



Title
 AERIAL LOCATION
 MAP

Revision: 0 Sheet: of
 Drawing No.

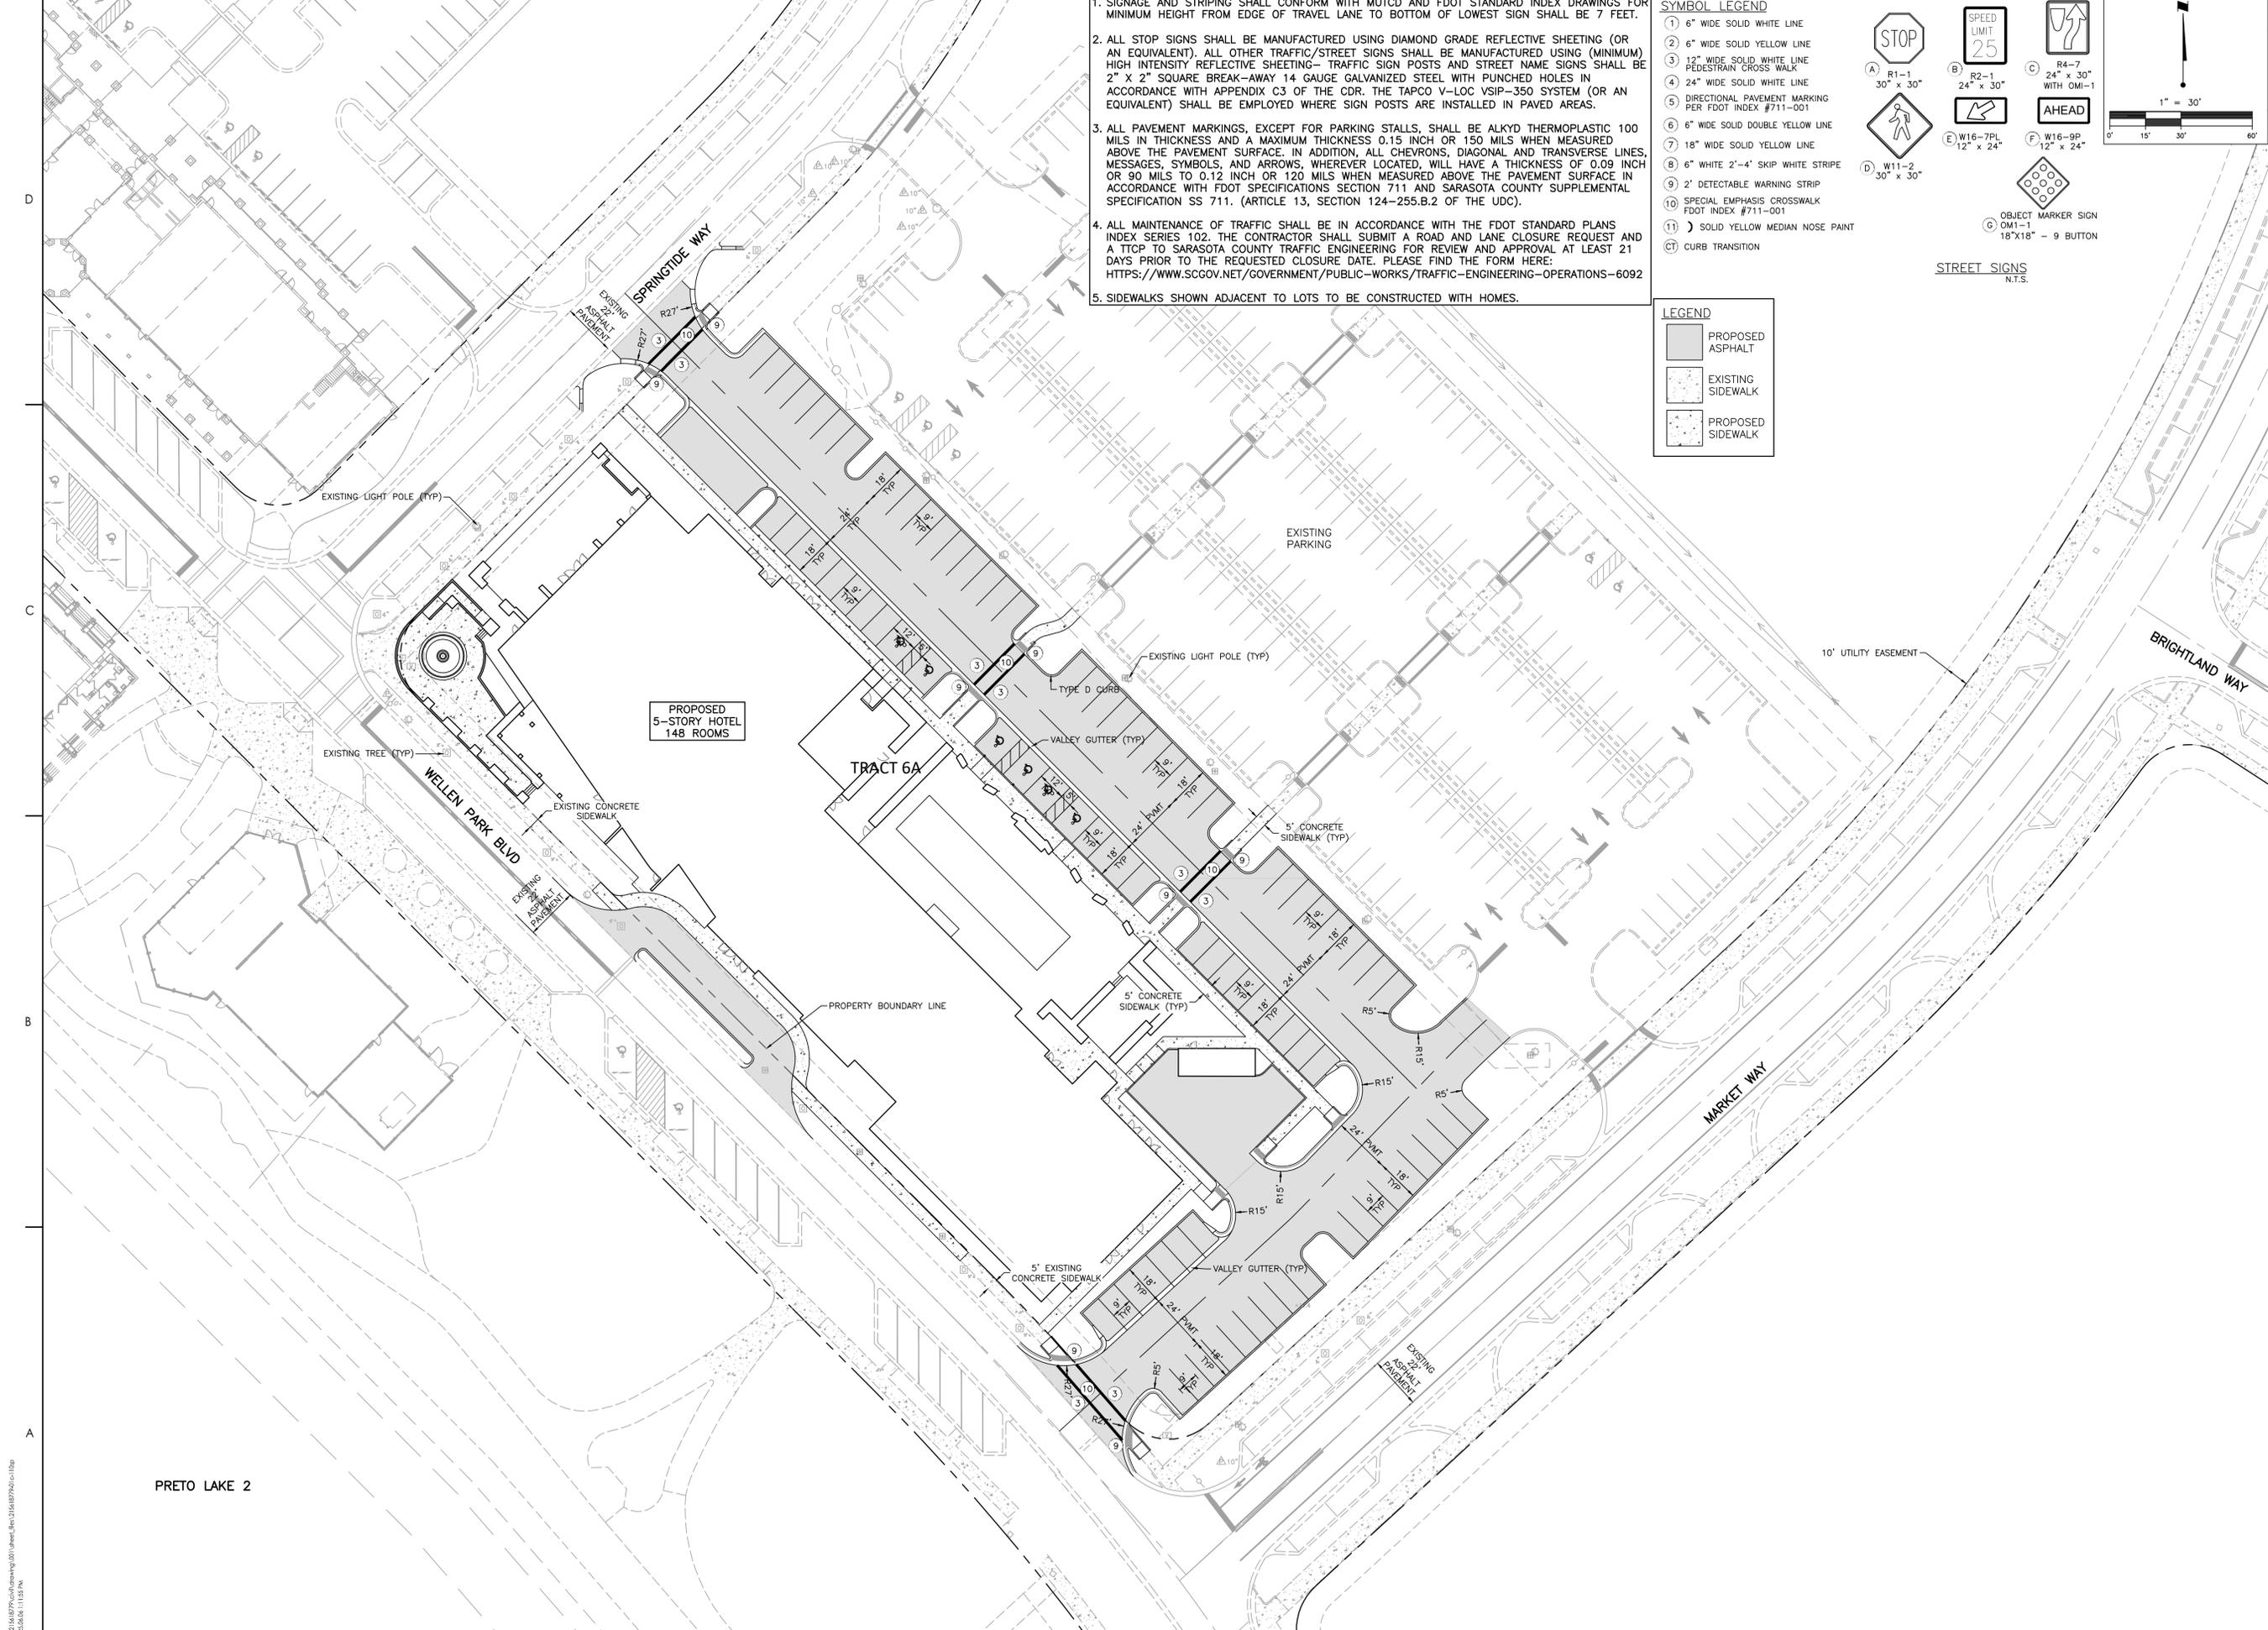

- SIGNAGE AND STRIPING SHALL CONFORM WITH MUTCD AND FDOT STANDARD INDEX DRAWINGS FOR MINIMUM HEIGHT FROM EDGE OF TRAVEL LANE TO BOTTOM OF LOWEST SIGN SHALL BE 7 FEET.
- ALL STOP SIGNS SHALL BE MANUFACTURED USING DIAMOND GRADE REFLECTIVE SHEETING (OR AN EQUIVALENT). ALL OTHER TRAFFIC/STREET SIGNS SHALL BE MANUFACTURED USING (MINIMUM) HIGH INTENSITY REFLECTIVE SHEETING - TRAFFIC SIGN POSTS AND STREET NAME SIGNS SHALL BE 2" X 2" SQUARE BREAK-AWAY 14 GAUGE GALVANIZED STEEL WITH PUNCHED HOLES IN ACCORDANCE WITH APPENDIX C3 OF THE CDR. THE TAPCO V-LOC VSIP-350 SYSTEM (OR AN EQUIVALENT) SHALL BE EMPLOYED WHERE SIGN POSTS ARE INSTALLED IN PAVED AREAS.
- ALL PAVEMENT MARKINGS, EXCEPT FOR PARKING STALLS, SHALL BE ALKYD THERMOPLASTIC 100 MILS IN THICKNESS AND A MAXIMUM THICKNESS 0.15 INCH OR 150 MILS WHEN MEASURED ABOVE THE PAVEMENT SURFACE. IN ADDITION, ALL CHEVRONS, DIAGONAL AND TRANSVERSE LINES, MESSAGES, SYMBOLS, AND ARROWS, WHEREVER LOCATED, WILL HAVE A THICKNESS OF 0.09 INCH OR 90 MILS TO 0.12 INCH OR 120 MILS WHEN MEASURED ABOVE THE PAVEMENT SURFACE IN ACCORDANCE WITH FDOT SPECIFICATIONS SECTION 711 AND SARASOTA COUNTY SUPPLEMENTAL SPECIFICATION SS 711. (ARTICLE 13, SECTION 124-255.B.2 OF THE UDC).
- ALL MAINTENANCE OF TRAFFIC SHALL BE IN ACCORDANCE WITH THE FDOT STANDARD PLANS INDEX SERIES 102. THE CONTRACTOR SHALL SUBMIT A ROAD AND LANE CLOSURE REQUEST AND A TCRP TO SARASOTA COUNTY TRAFFIC ENGINEERING FOR REVIEW AND APPROVAL AT LEAST 21 DAYS PRIOR TO THE REQUESTED CLOSURE DATE. PLEASE FIND THE FORM HERE: [HTTPS://WWW.SGOV.NET/GOVERNMENT/PUBLIC-WORKS/TRAFFIC-ENGINEERING-OPERATIONS-6092](https://www.sgov.net/government/public-works/traffic-engineering-operations-6092)
- SIDEWALKS SHOWN ADJACENT TO LOTS TO BE CONSTRUCTED WITH HOMES.

- SYMBOL LEGEND**
- ① 6" WIDE SOLID WHITE LINE
 - ② 6" WIDE SOLID YELLOW LINE
 - ③ 12" WIDE SOLID WHITE LINE PEDESTRIAN CROSS WALK
 - ④ 24" WIDE SOLID WHITE LINE
 - ⑤ DIRECTIONAL PAVEMENT MARKING PER FDOT INDEX #711-001
 - ⑥ 6" WIDE SOLID DOUBLE YELLOW LINE
 - ⑦ 18" WIDE SOLID YELLOW LINE
 - ⑧ 6" WHITE 2'-4" SKIP WHITE STRIPE
 - ⑨ 2' DETECTABLE WARNING STRIP
 - ⑩ SPECIAL EMPHASIS CROSSWALK FDOT INDEX #711-001
 - ⑪ SOLID YELLOW MEDIAN NOSE PAINT
 - ⓐ CURB TRANSITION

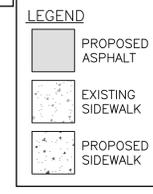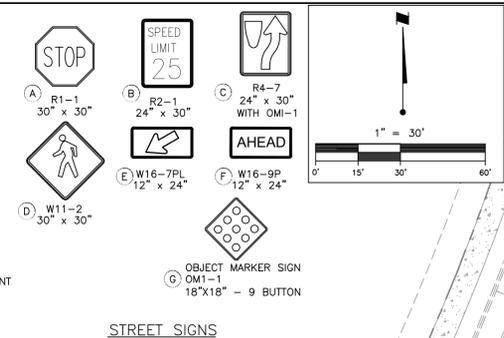

Consultant

Revision	By	App'd	Yyyy.Mm.Dd

Permit/Seal