


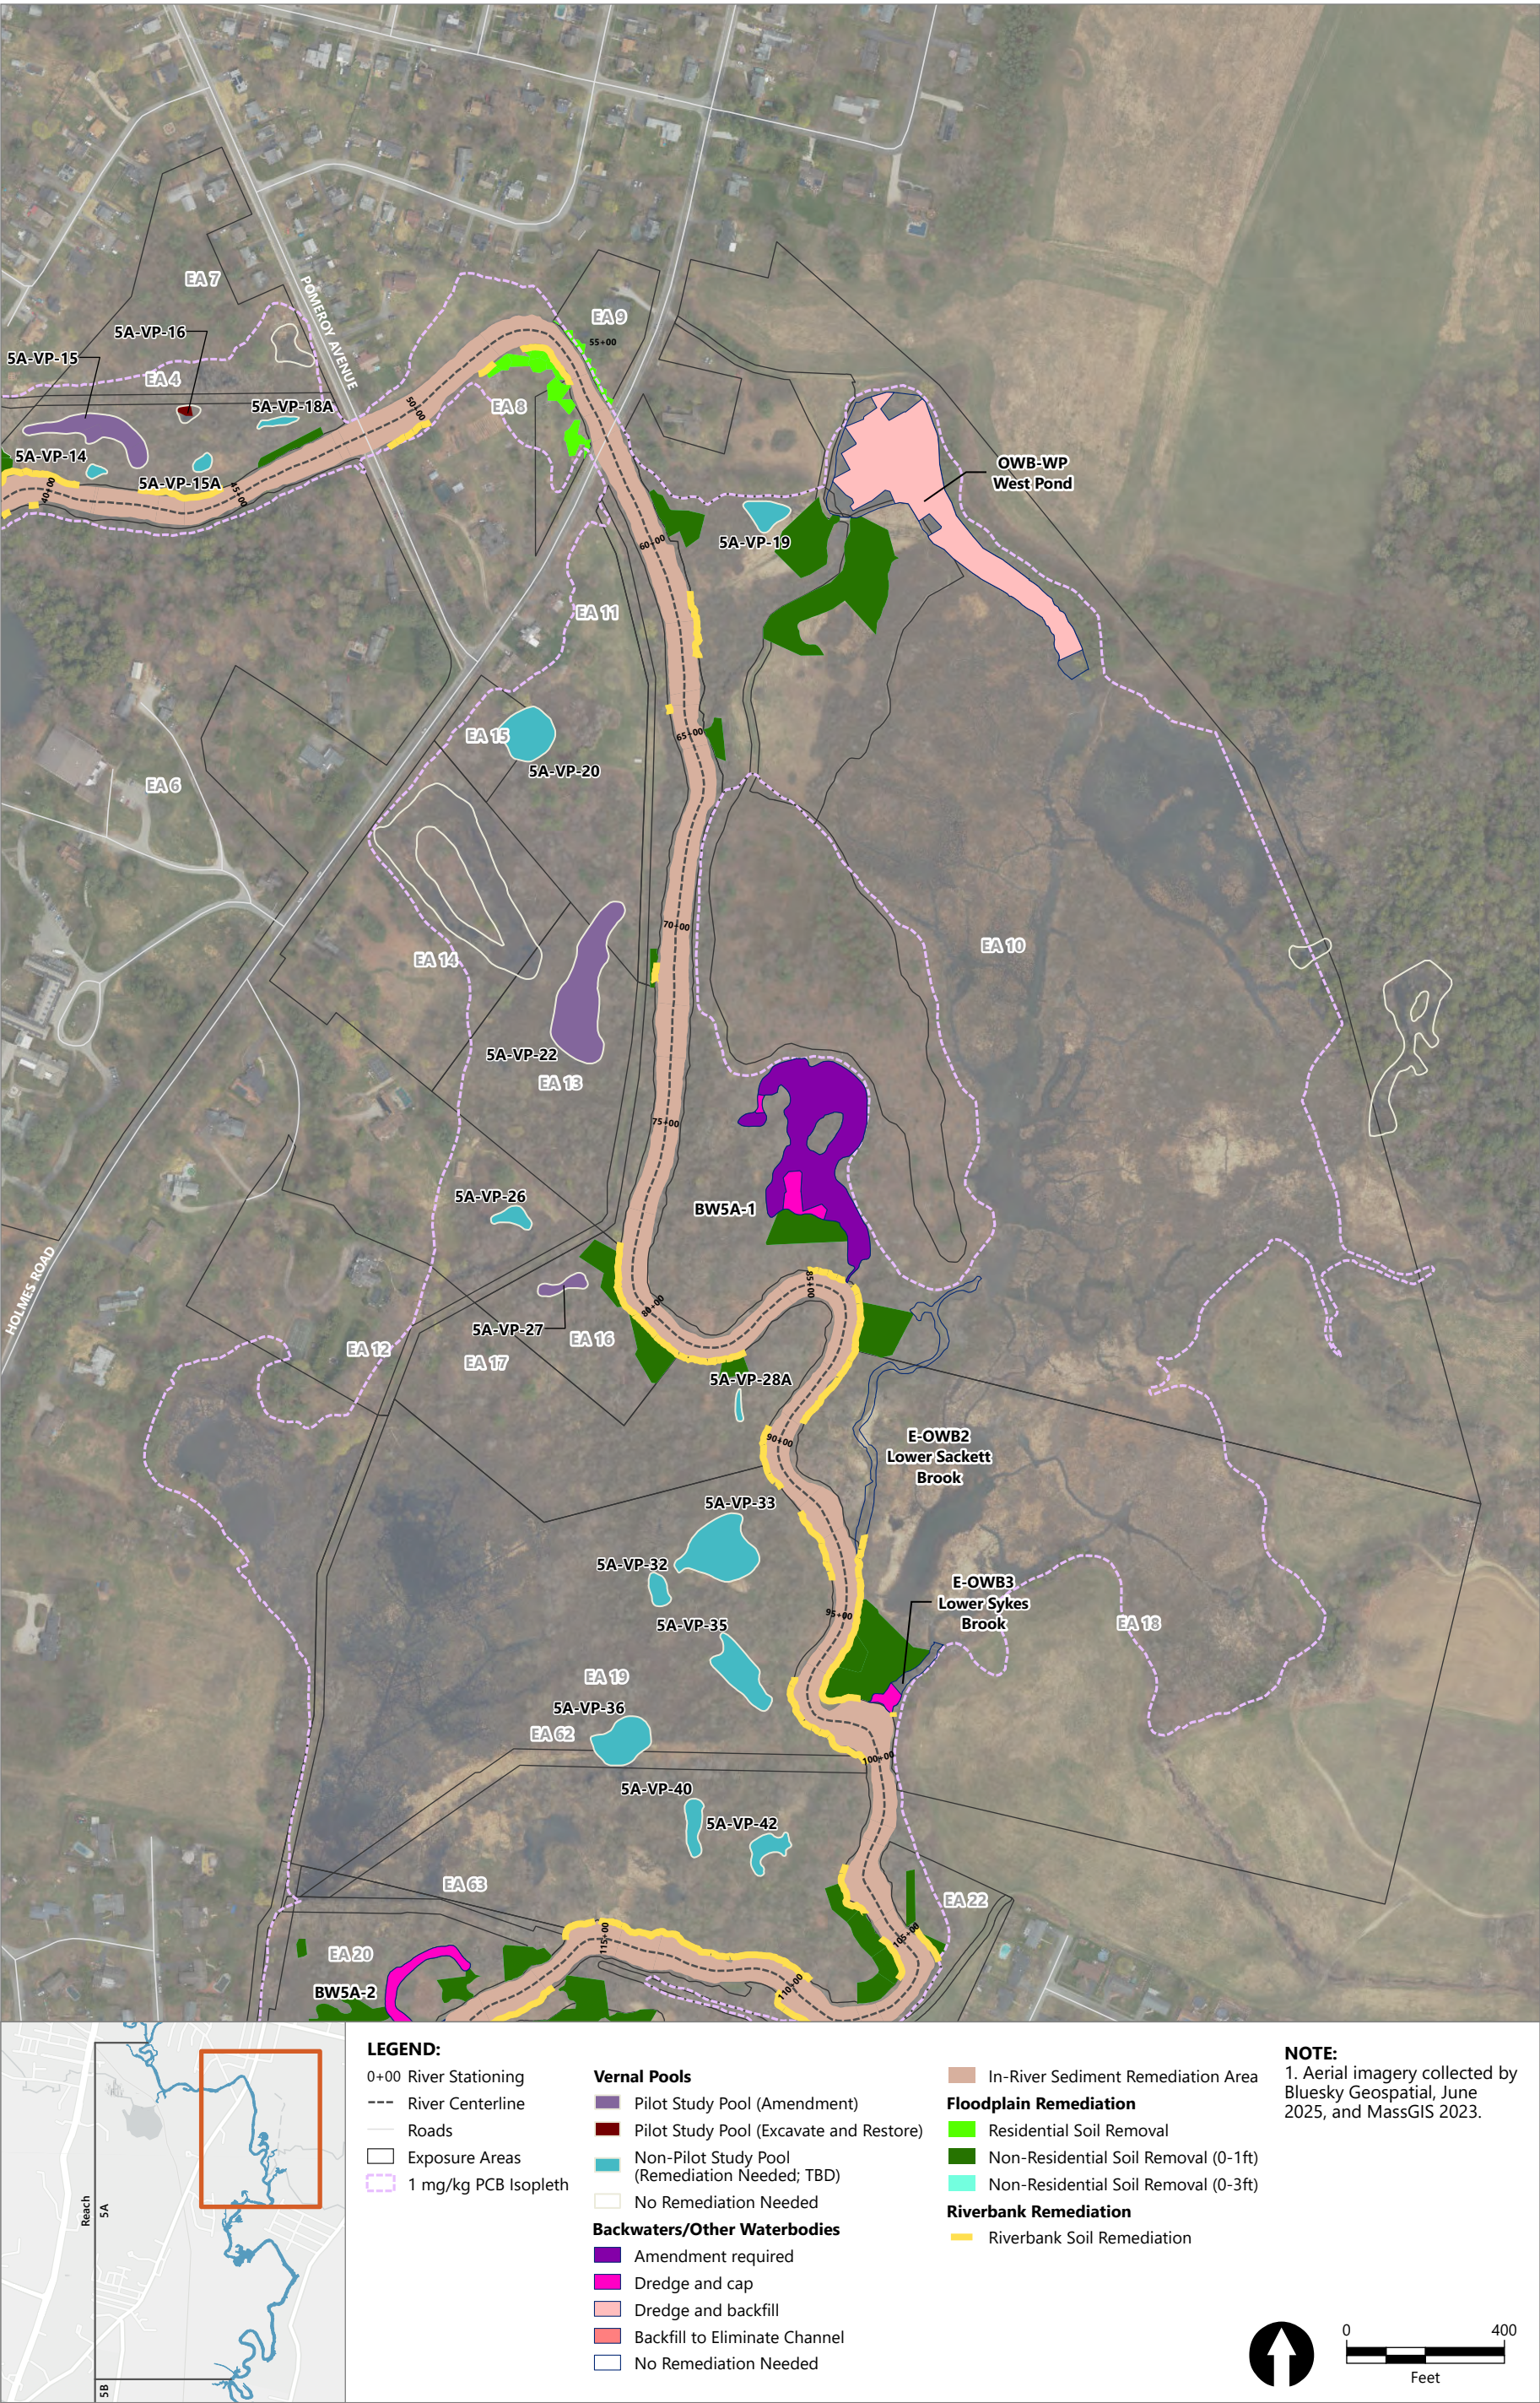

Publish Date: 2026/04/29, 9:17 AM | User: eiverson
Filepath: \\gstfile01\gis\Jobs\GE_0469\HousatonicRiver\Maps\Reports\R5ARDWorkPlanFinal\MainReport\Section8.aprx | RDWP Fig 8-1 Remediation



Figure 8-1b
Remediation Areas for Reach 5A
Final Remedial Design/Remedial Action Work Plan for Reach 5A
Housatonic River – Rest of River