



NOTE:  
1. ALL PROPOSED SIGNS ARE TO BE INSTALLED ON BOTH THE RIGHT SIDE AND LEFT (MEDIAN) SIDE OF THE ROAD, UNLESS OTHERWISE NOTED.

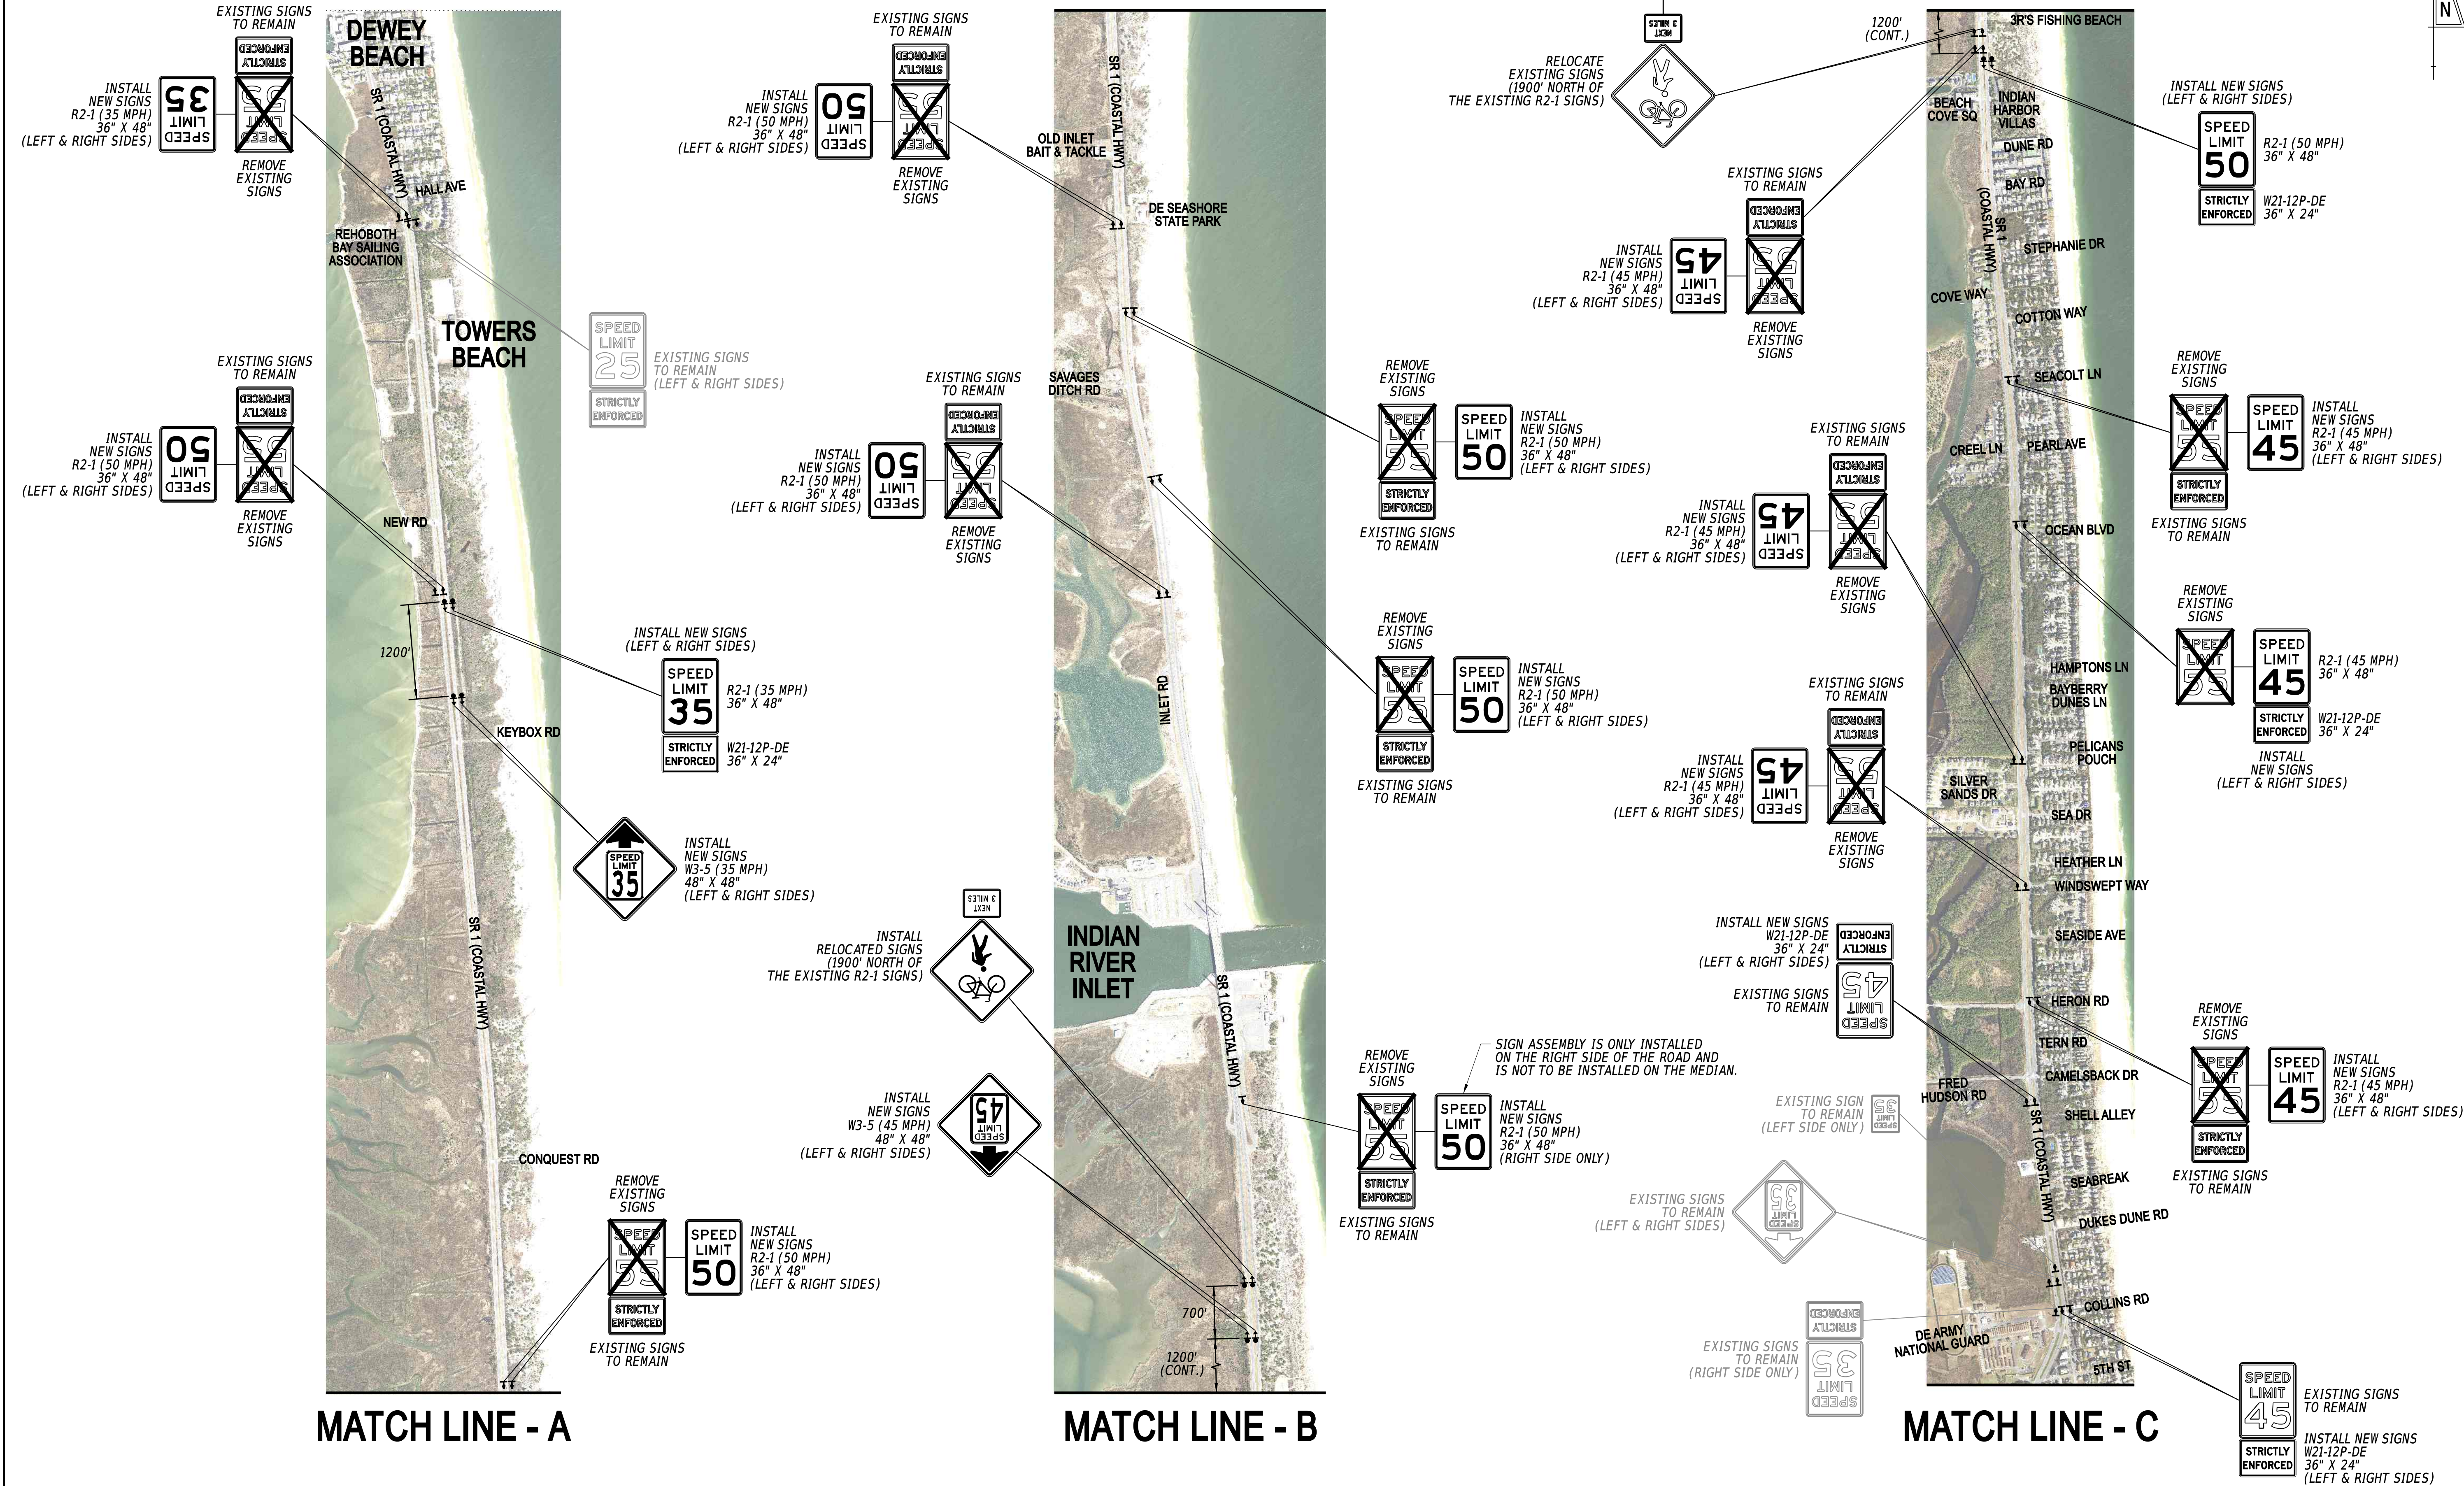

10/24/2024 2:32:35 PM N:\32171-046\CADD\SR 1 SPEEDS - FINAL PLAN\5501\_SR 1 (COASTAL HWY) - PLAN SHEET.dgn

ADDENDA / REVISIONS	

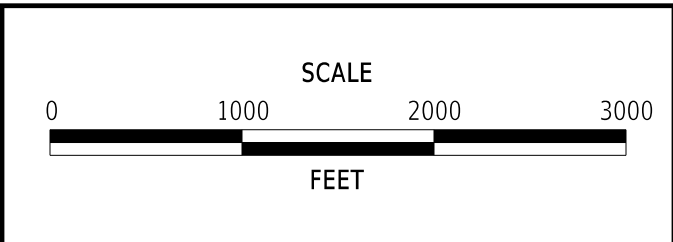

SR 1 (COASTAL HWY) SPEED LIMIT SURVEY	
--	--

CONTRACT	TBD	BRIDGE NO.	X
COUNTY	SUSSEX	DESIGNED BY:	D. GUNYUZLU
		CHECKED BY:	M. BUCKLEY

PROPOSED SIGNING UPGRADES	

SECTION	WRA
SHEET NO.	1




NOTE:  
1. ALL PROPOSED SIGNS ARE TO BE INSTALLED ON BOTH THE RIGHT SIDE AND LEFT (MEDIAN) SIDE OF THE ROAD, UNLESS OTHERWISE NOTED.

MATCH LINE - C




MATCH LINE - D

MATCH LINE - D

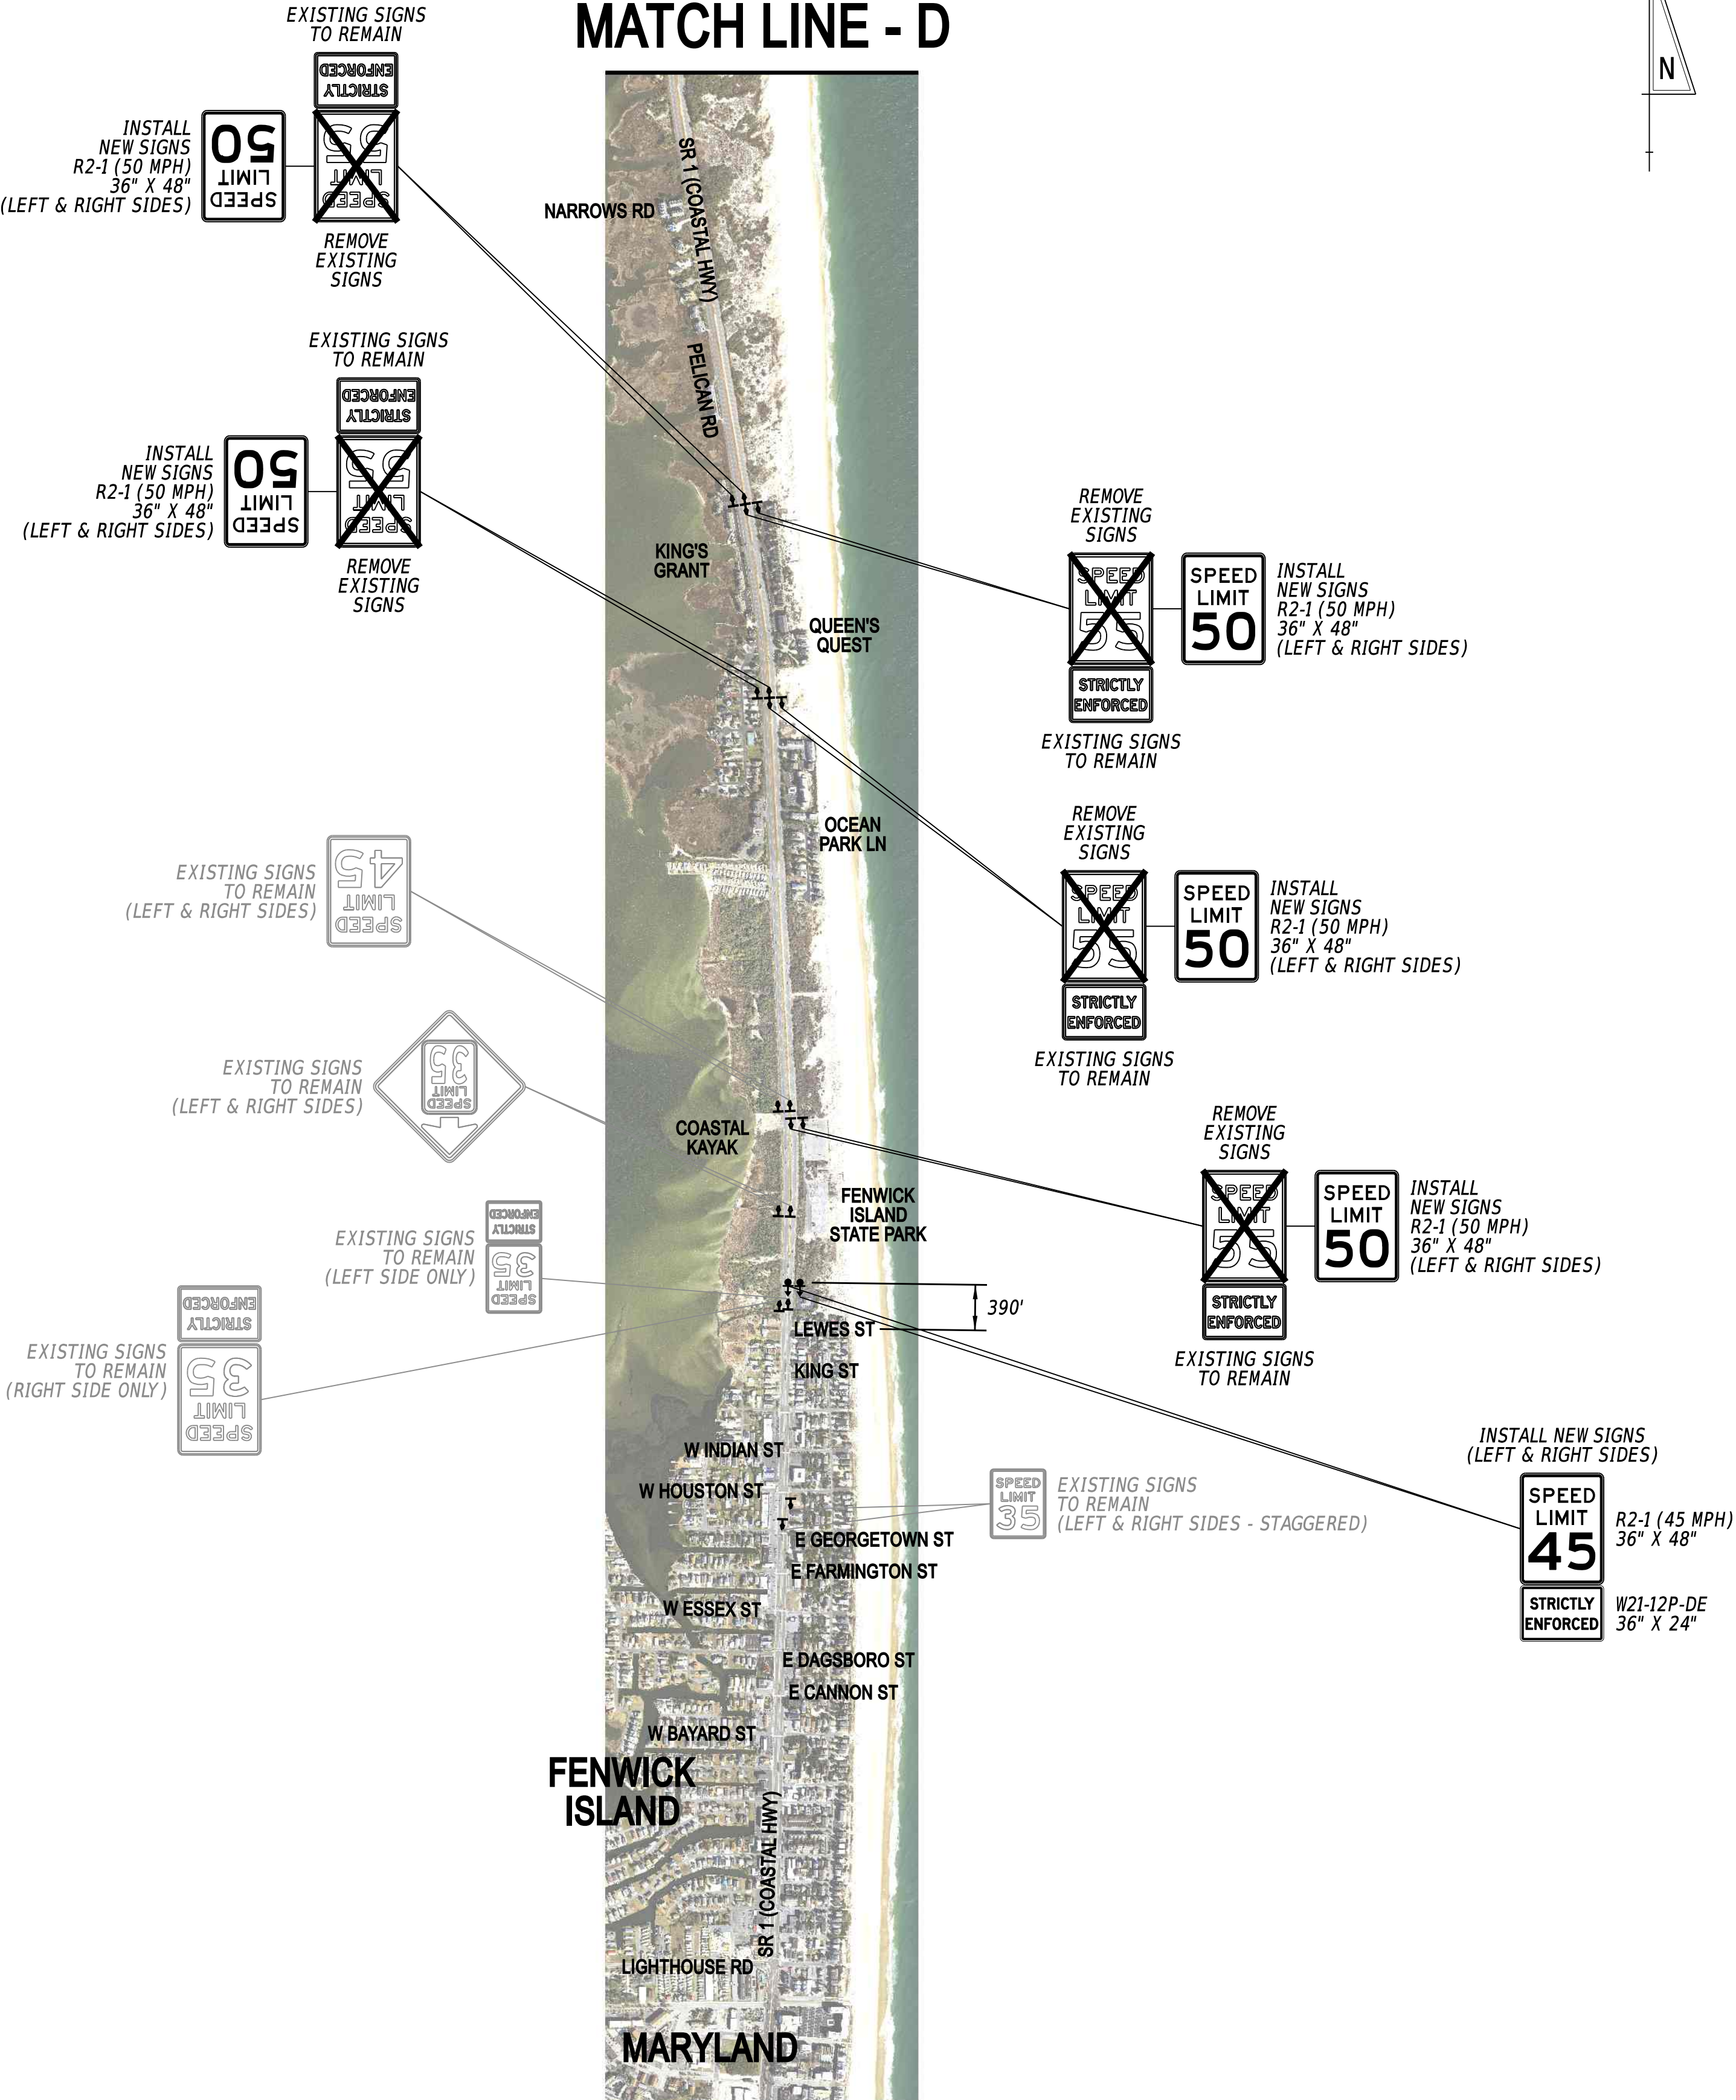

10/24/2024 2:34:39 PM N:\32171-046\CADD\SR 1 SPEEDS - FINAL PLAN\5502\_SR 1 (COASTAL HWY) - PLAN SHEET.dgn

ADDENDA / REVISIONS	

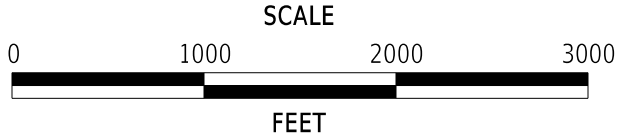

SR 1 (COASTAL HWY)  
SPEED LIMIT SURVEY

CONTRACT	TBD	BRIDGE NO.	X	PROPOSED SIGNING UPGRADES	SECTION
COUNTY	SUSSEX	DESIGNED BY:	D. GUNYUZLU		WRA
		CHECKED BY:	M. BUCKLEY		SHEET NO.
					2