


MIDTOWN CONNECTOR

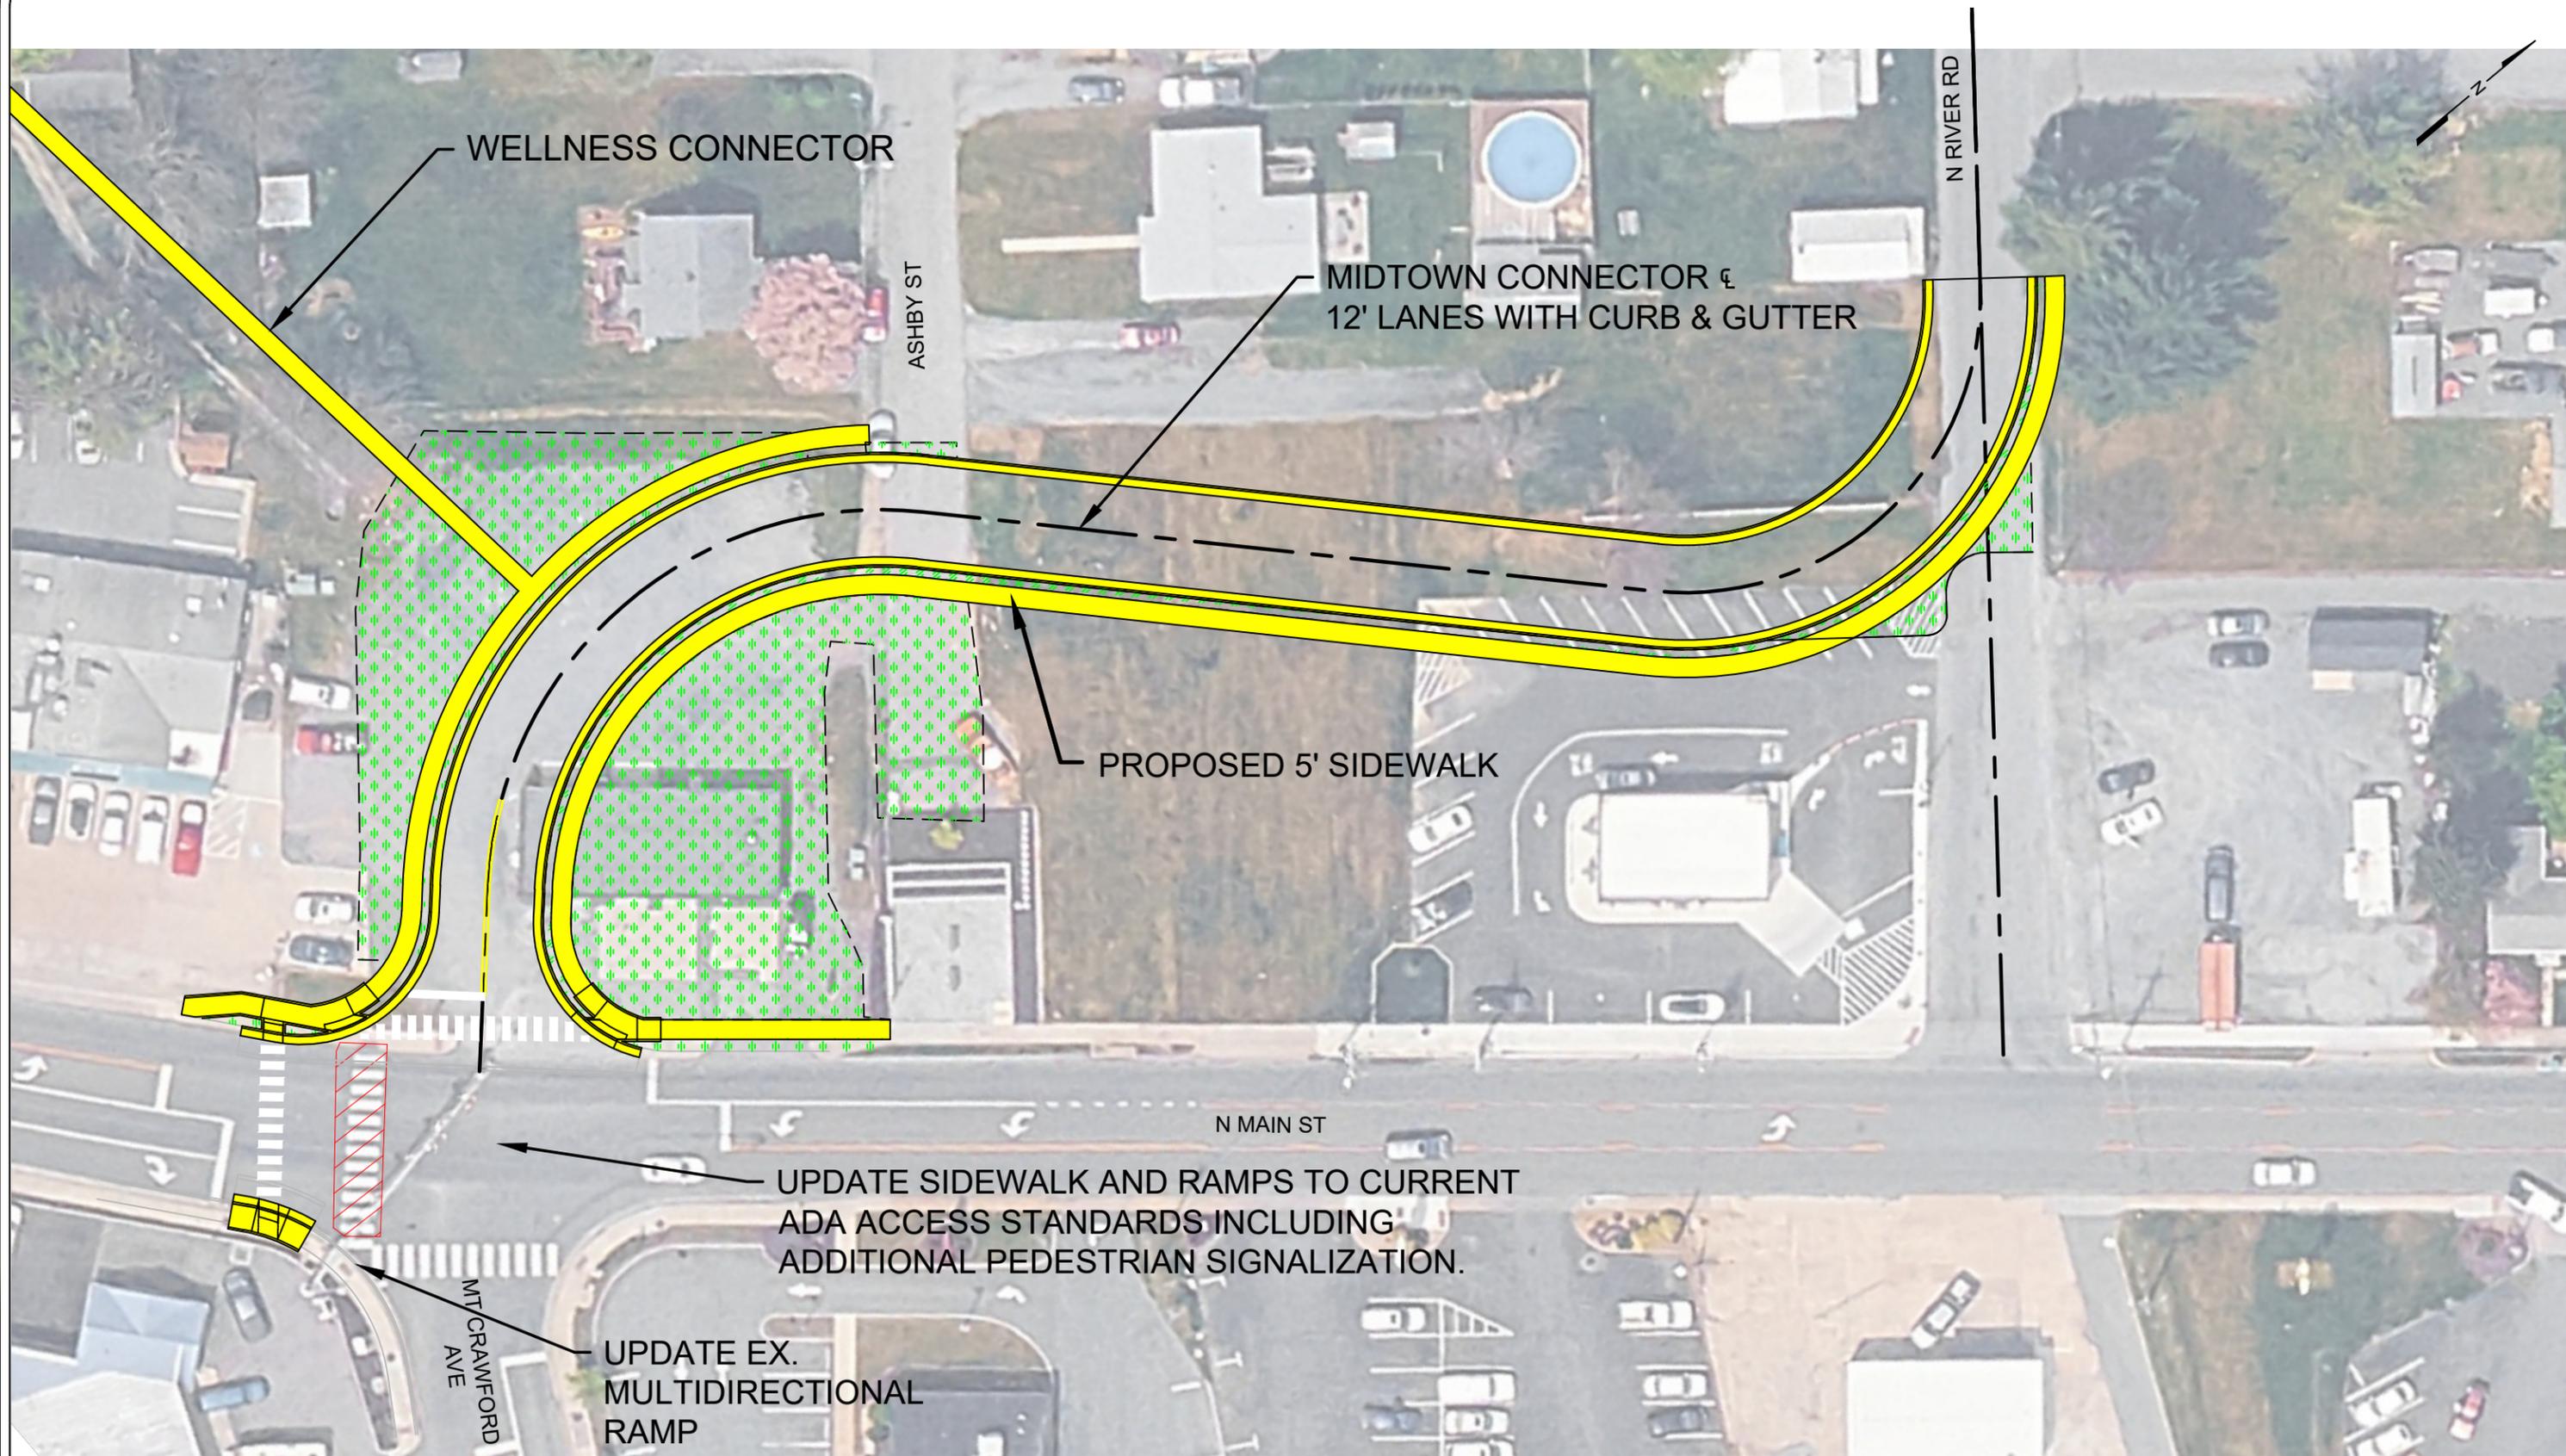

0 20 40  
SCALE IN FEET