

Description	Item #	Units	Quantity
Sign Panel	50106	SF	193
Remove Existing 1 Post Sign Panel	50320	EA	47
Relocate Existing 1 Post Ground Mounted Sign Panel	50340	EA	21
Sign Post STP-4, 2 1/2", 12 Gauge	50436	LF	165
Concrete Sign Foundation STP-4, Type A	50485	EA	12
Flashing Beacon FB-2	5162	EA	2
Type B Class 1 Pmnt Line Mktg 4"	54032	LF	225
Type B Class 1 Pmnt Line Marking 12"	54039	LF	100
Type B Class 1 Pmnt Line Marking 24"	54041	LF	200
Eradicate Exis. Linear Pmnt Marking	54105	LF	125
Pmnt Message, 6" Character, Ty. B, CL, II	54257	EA	9
Transverse Rubble Strips (One Set)	N/A	EA	1

PLAN ITEM	PLAN SYMBOL	
	PROPOSED	EXISTING
Single Post Sign Support		
Double Post Sign Support		
Flashing Beacon		

SIGN CALL-OUTS	
Existing Sign to Remain or to be Relocated	
Existing Sign to be Removed	
Proposed Sign Panel	

**ATCS**  
 ENGINEERING | PLANNING | SURVEYING | ENVIRONMENTAL  
<http://www.atcsinc.com>

VDOT Statewide Design – TO #3	DISTRICT	Culpeper
Figure 30 – Relocate & Remove Plan	COUNTY	Fauquier
Route 17 Winchester Road @ Route 245 Old Tavern Road	UPC #	DATE
	109682	01/2022
	SCALE	None

Figure 31: Proposed Short-Term Sign Removal

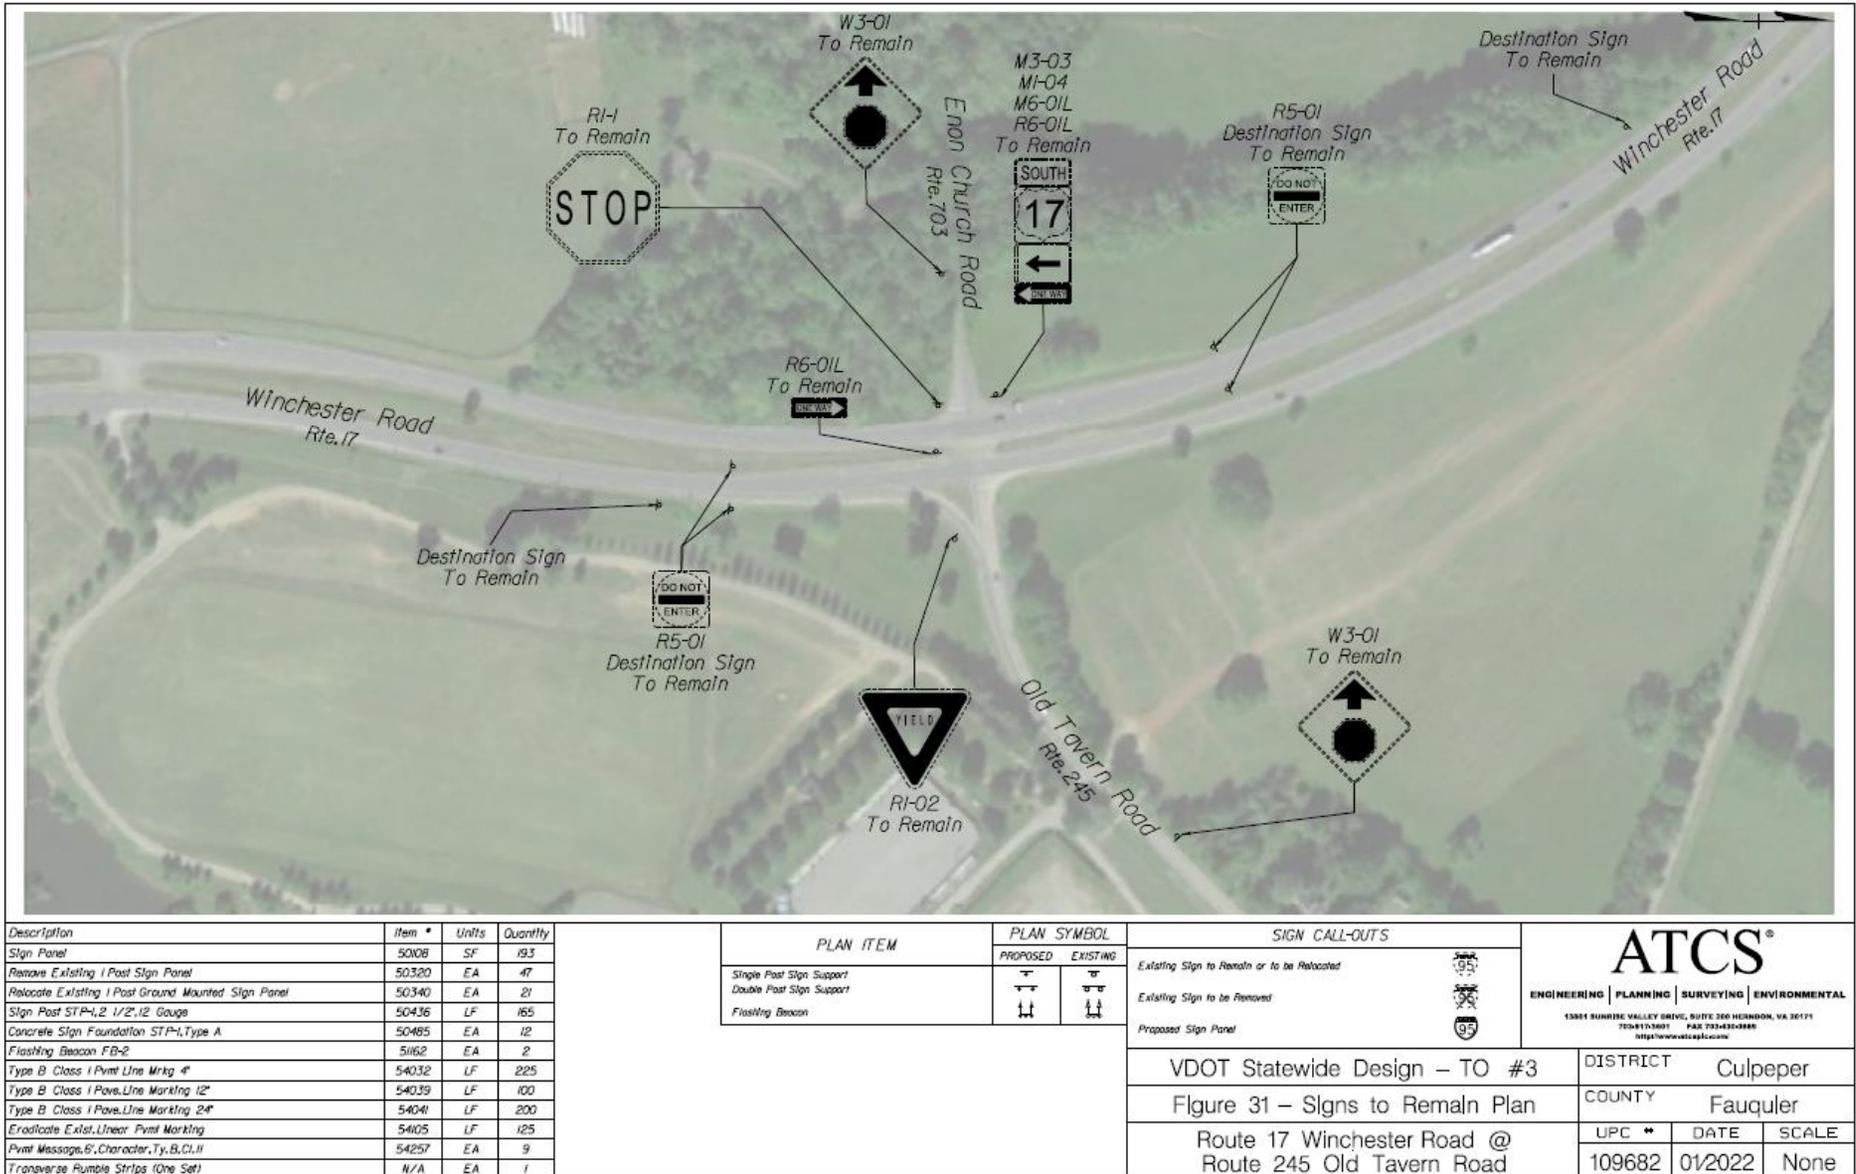


Figure 32: Existing Signs to Remain

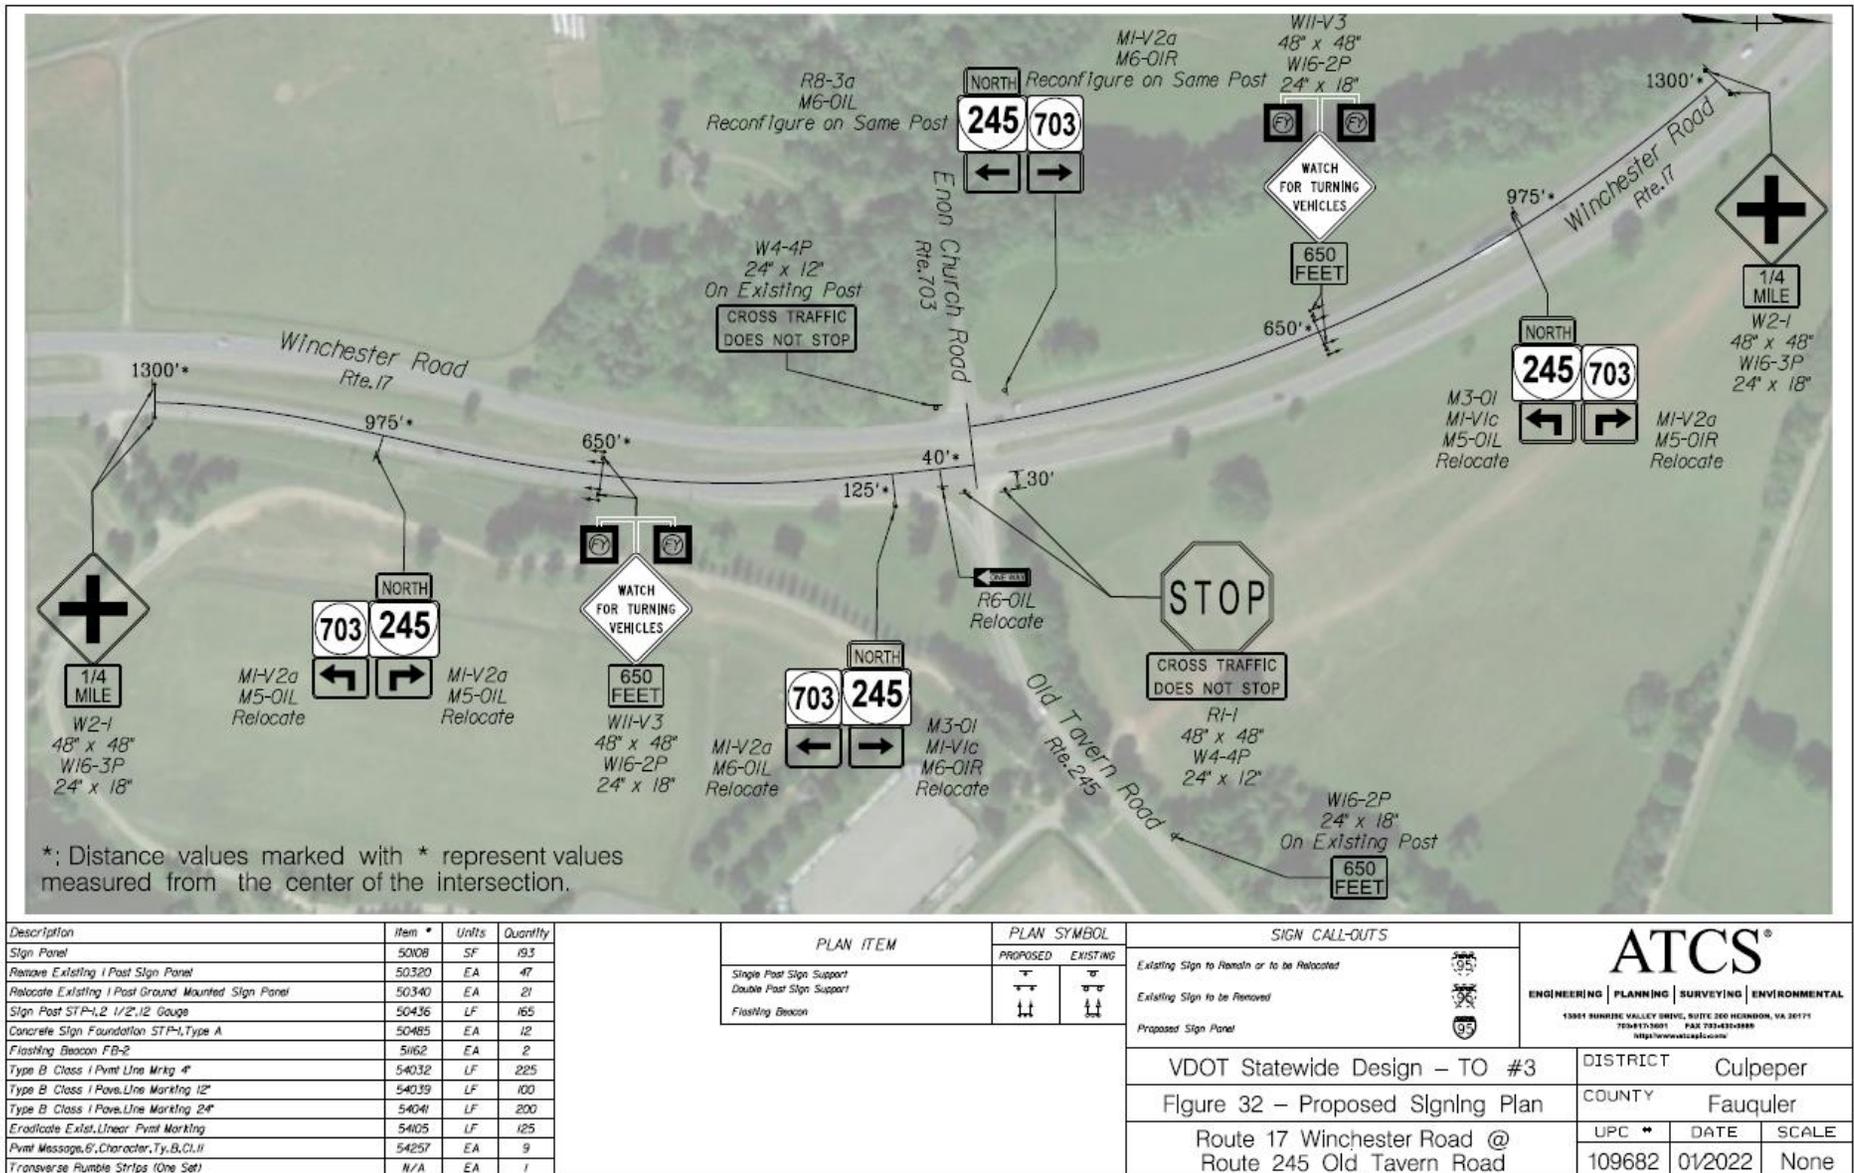


Figure 33: Proposed Short-Term Sign Improvements

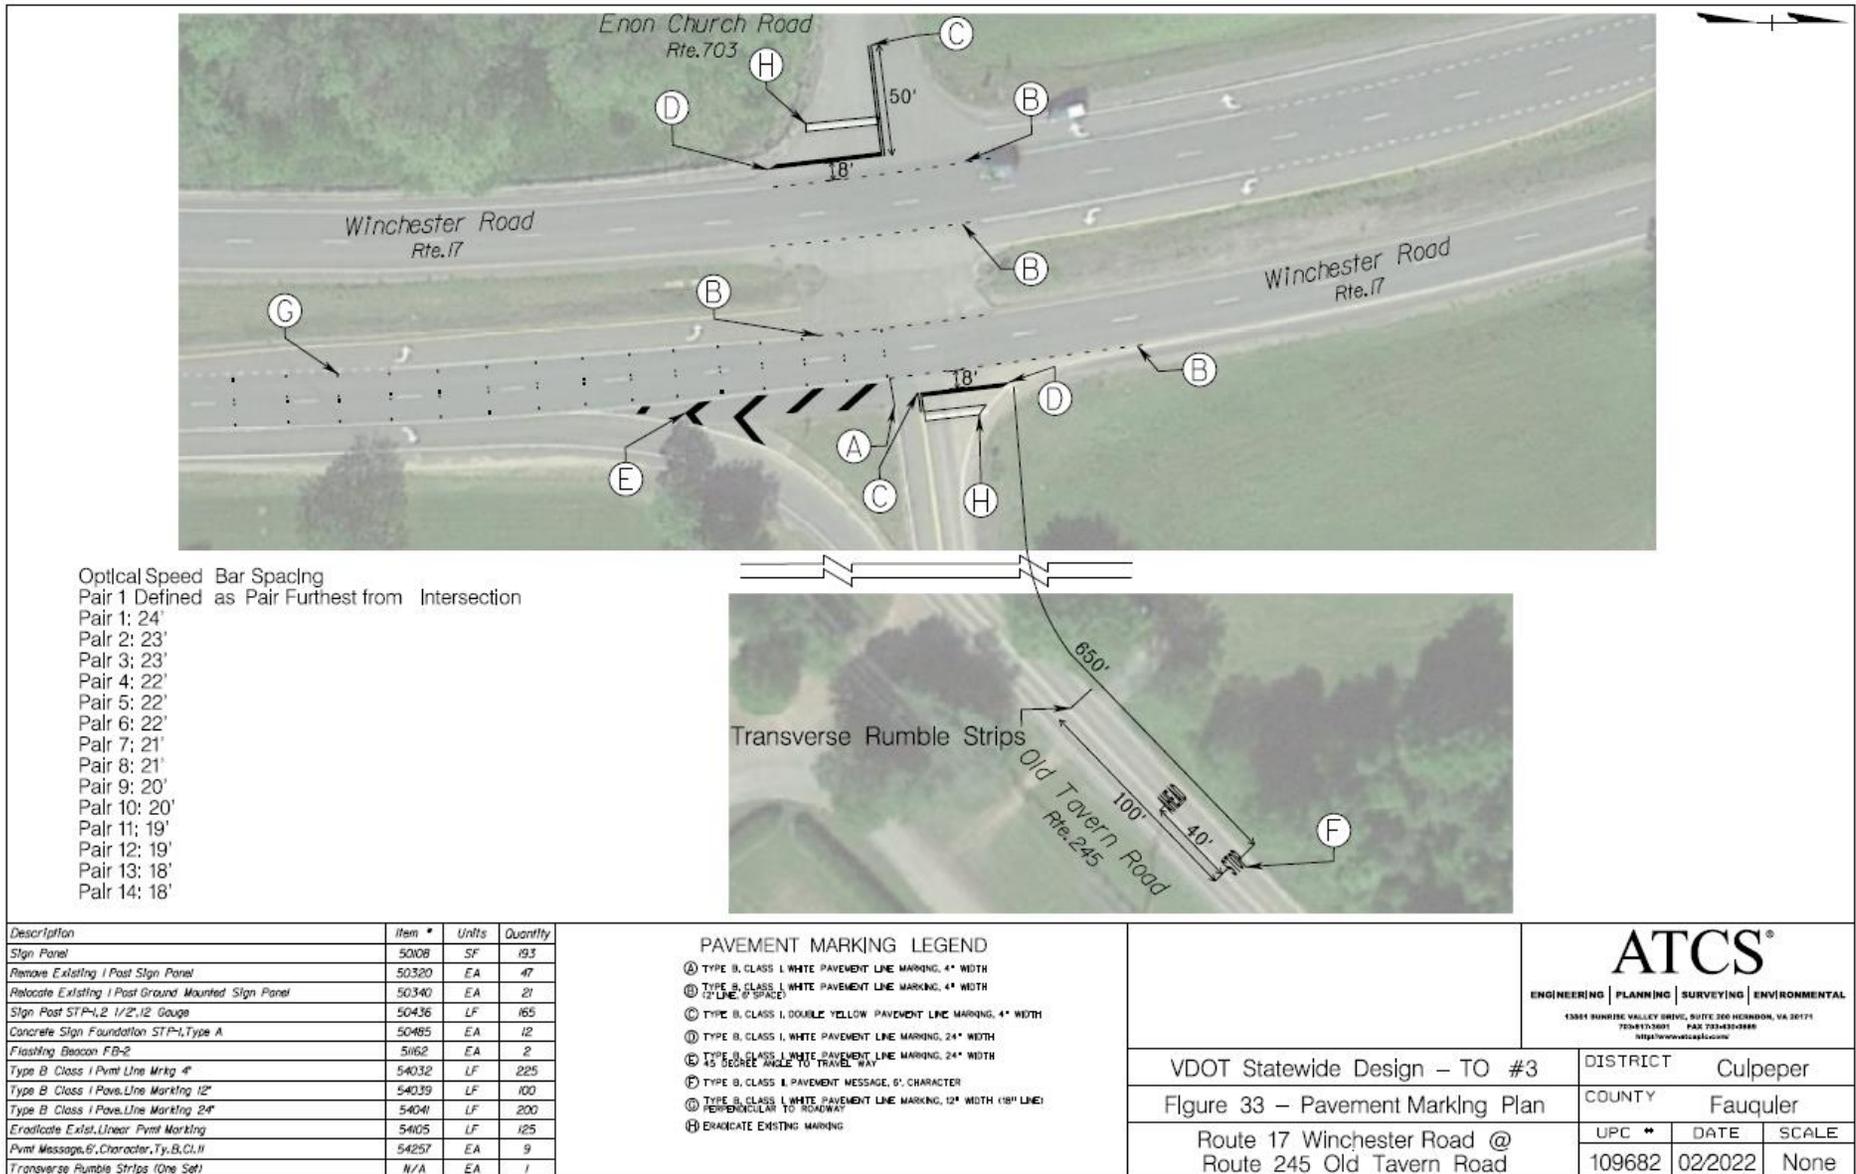


Figure 34: Proposed Short-Term Pavement Marking Improvements