


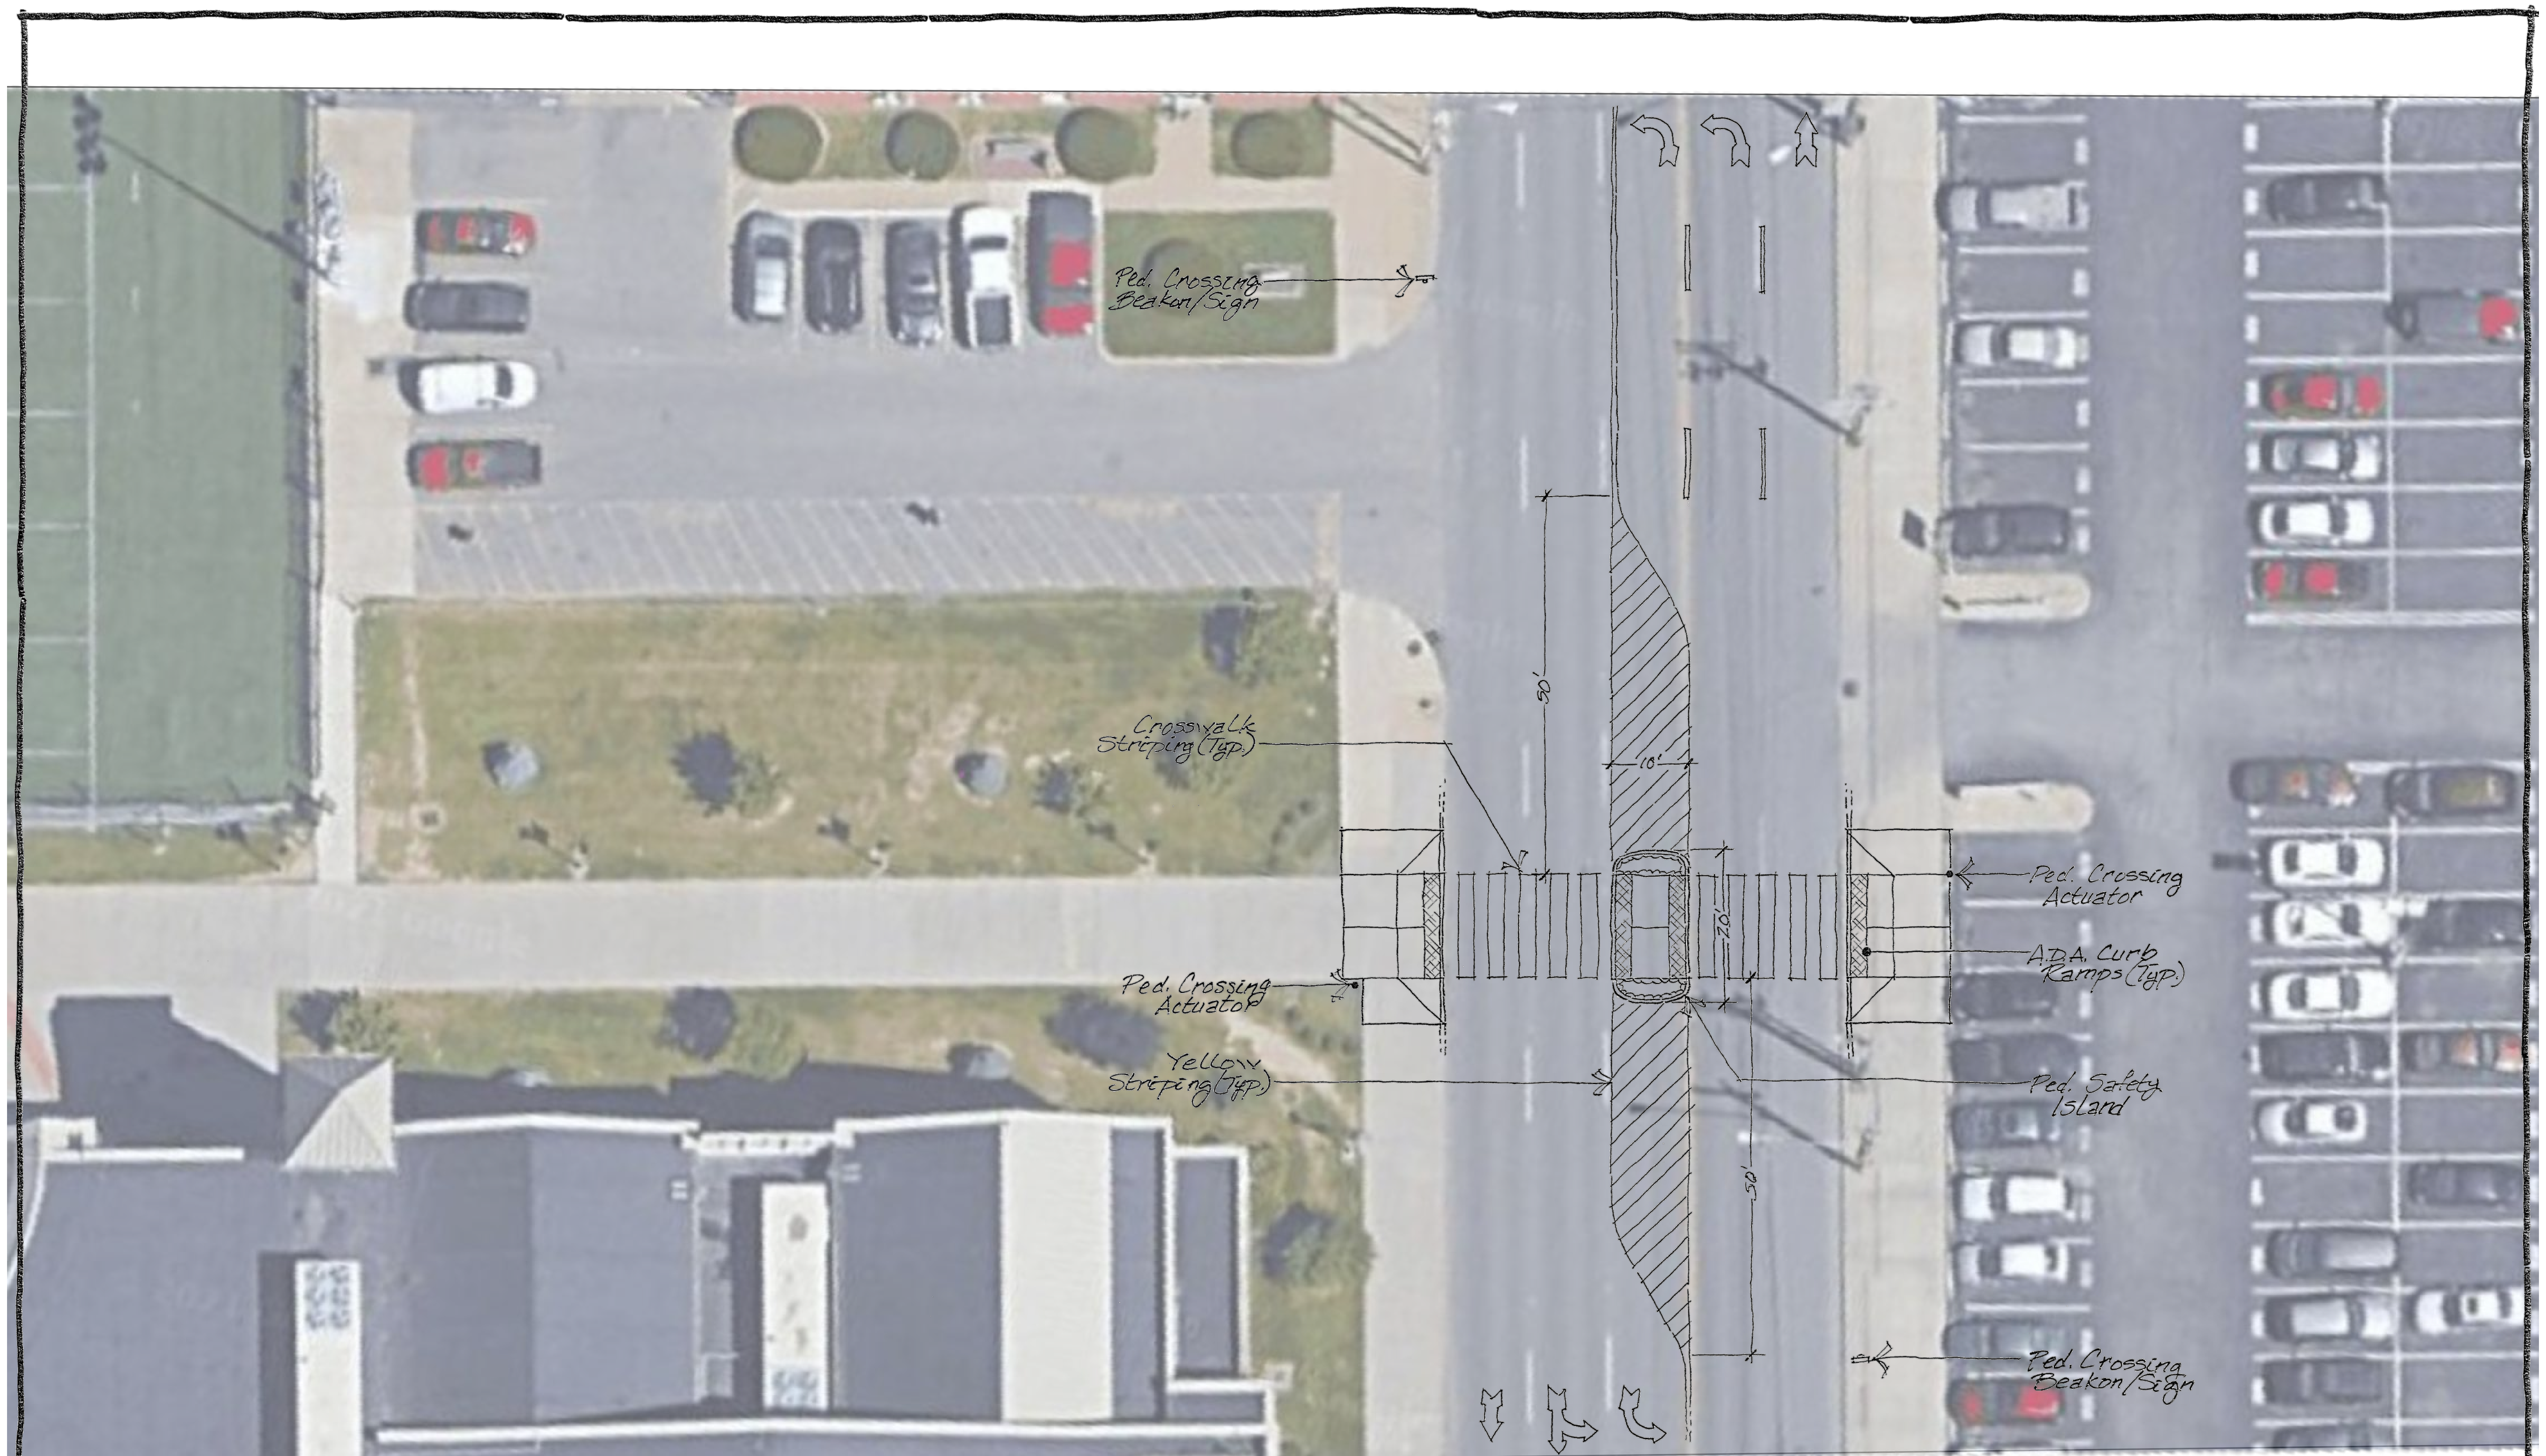

20th Street Pedestrian Crossing - Concept 2
City of Huntington, West Virginia
Scale: 1" = 10'

